


LEGEND

'E' DENOTES EAVE
'ET' DENOTES EAVE & TROUGH

- PROPERTY LINE
- ROOF LINE

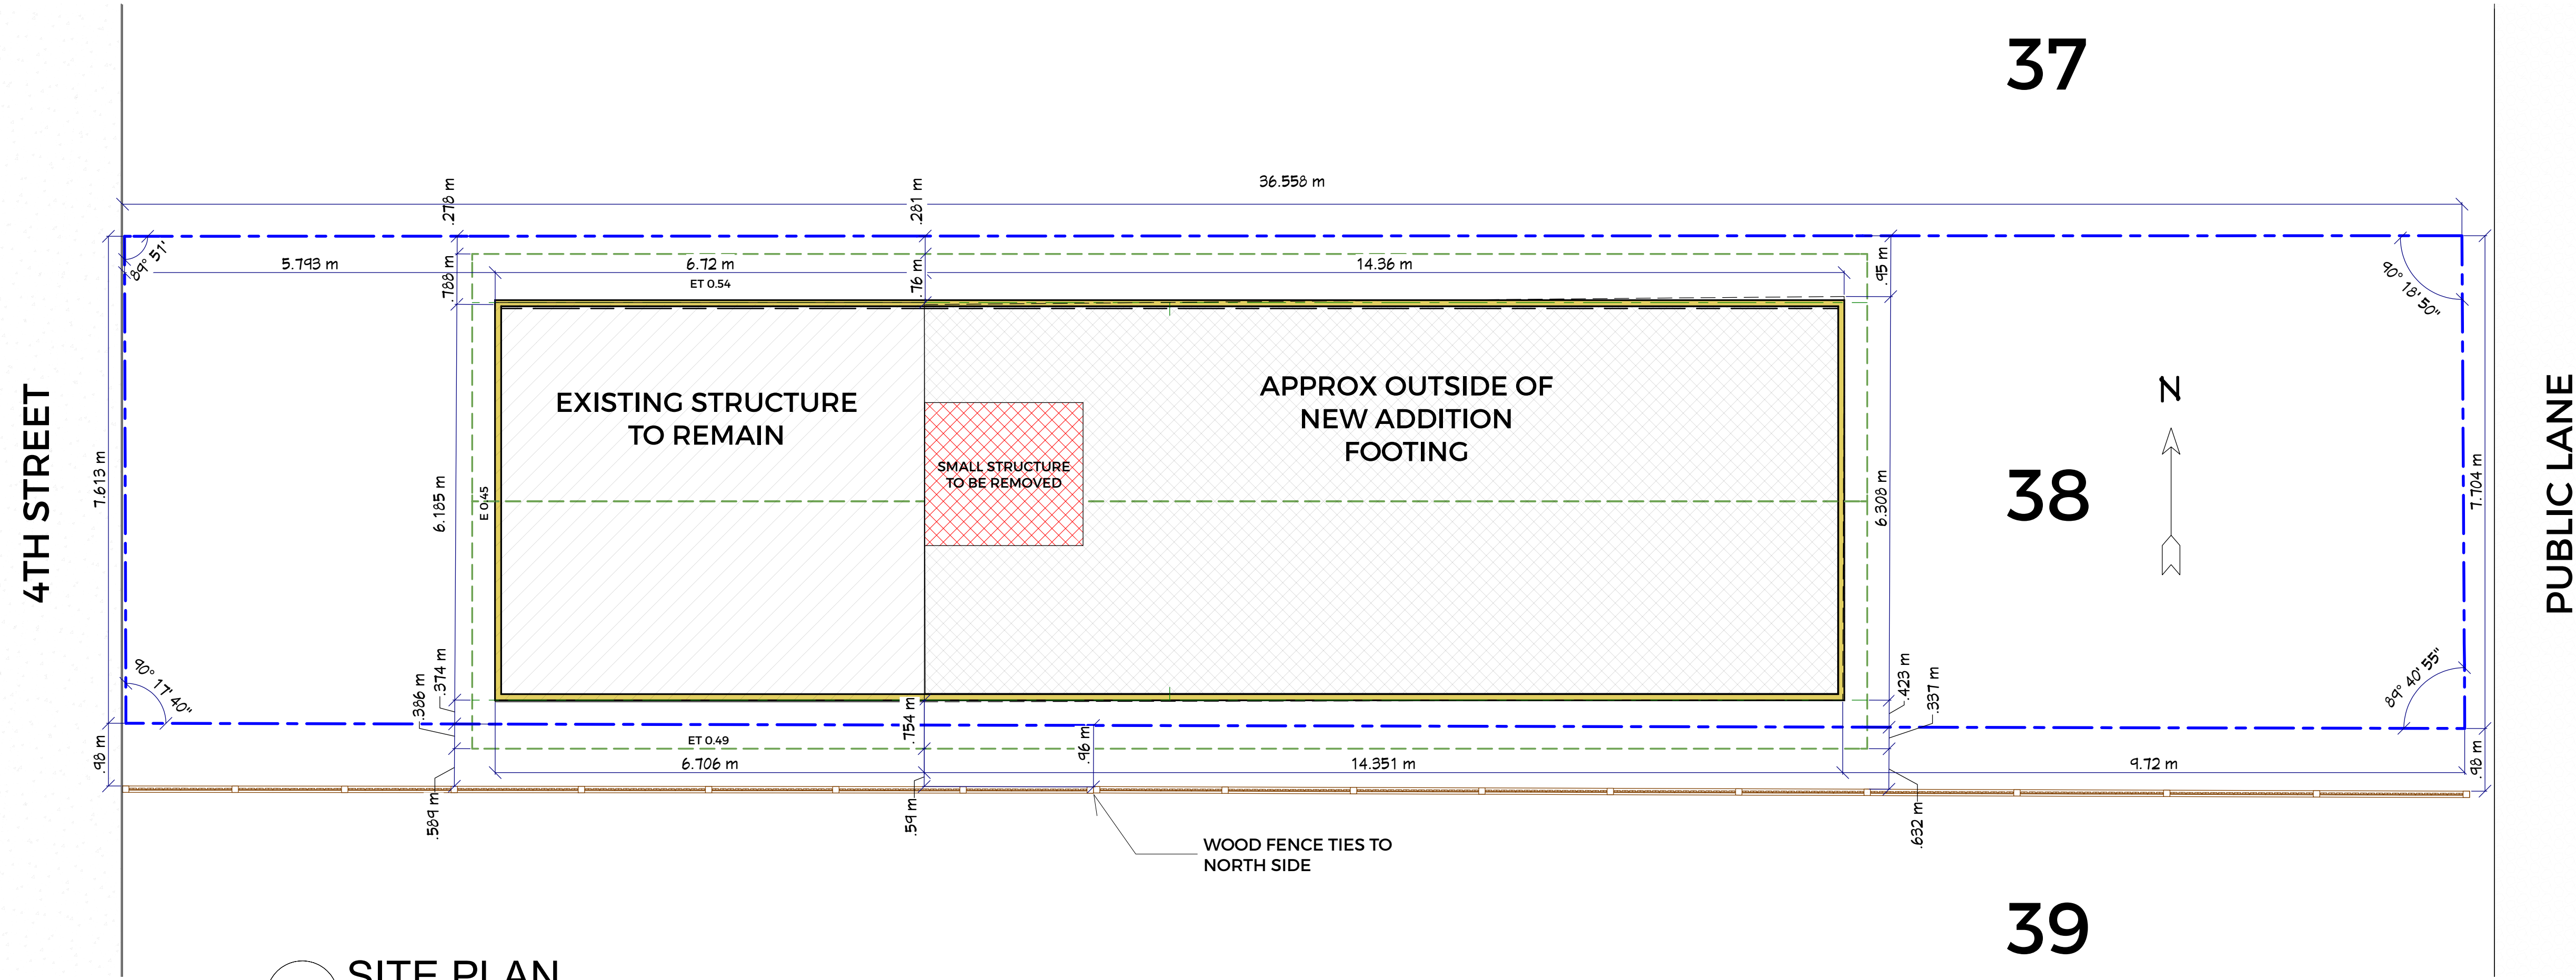

C1 SITE PLAN
1 : 150

WOOD FENCE TIES TO NORTH SIDE

NO.	DESCRIPTION	BY	DATE
#1	BAFD MODIFICATIONS	TB	12-15-21

ARCHITECT STAMP:

ENGINEER STAMP:

Carter3D
drafting & design
715 26TH STREET, BOSTON, MA 02126
617.451.4420 - INFO@CARTER3D.COM

ALL MEASUREMENTS TO BE FIELD VERIFIED BY GENERAL CONTRACTOR BEFORE COMMENCEMENT OF ALL WORK. ALL DISCREPANCIES TO BE REPORTED IN WRITING TO DESIGNER.

PROJECT NAME:
1147 4TH STREET

SHEET NAME:
SITE PLAN

FILE NUMBER:
2021-10-001

PAPER SIZE:
ARCH D

DRAWN BY:
T.B.

DATE:
12-21-21

SCALE:
1 : 150

SHEET:
C-1