


Rezoning Application Z-07-25

548, 552, 556 & 560 Park St & 525, 533, 537, 543, 551, 555 & 559 Frederick St



Rezoning Application

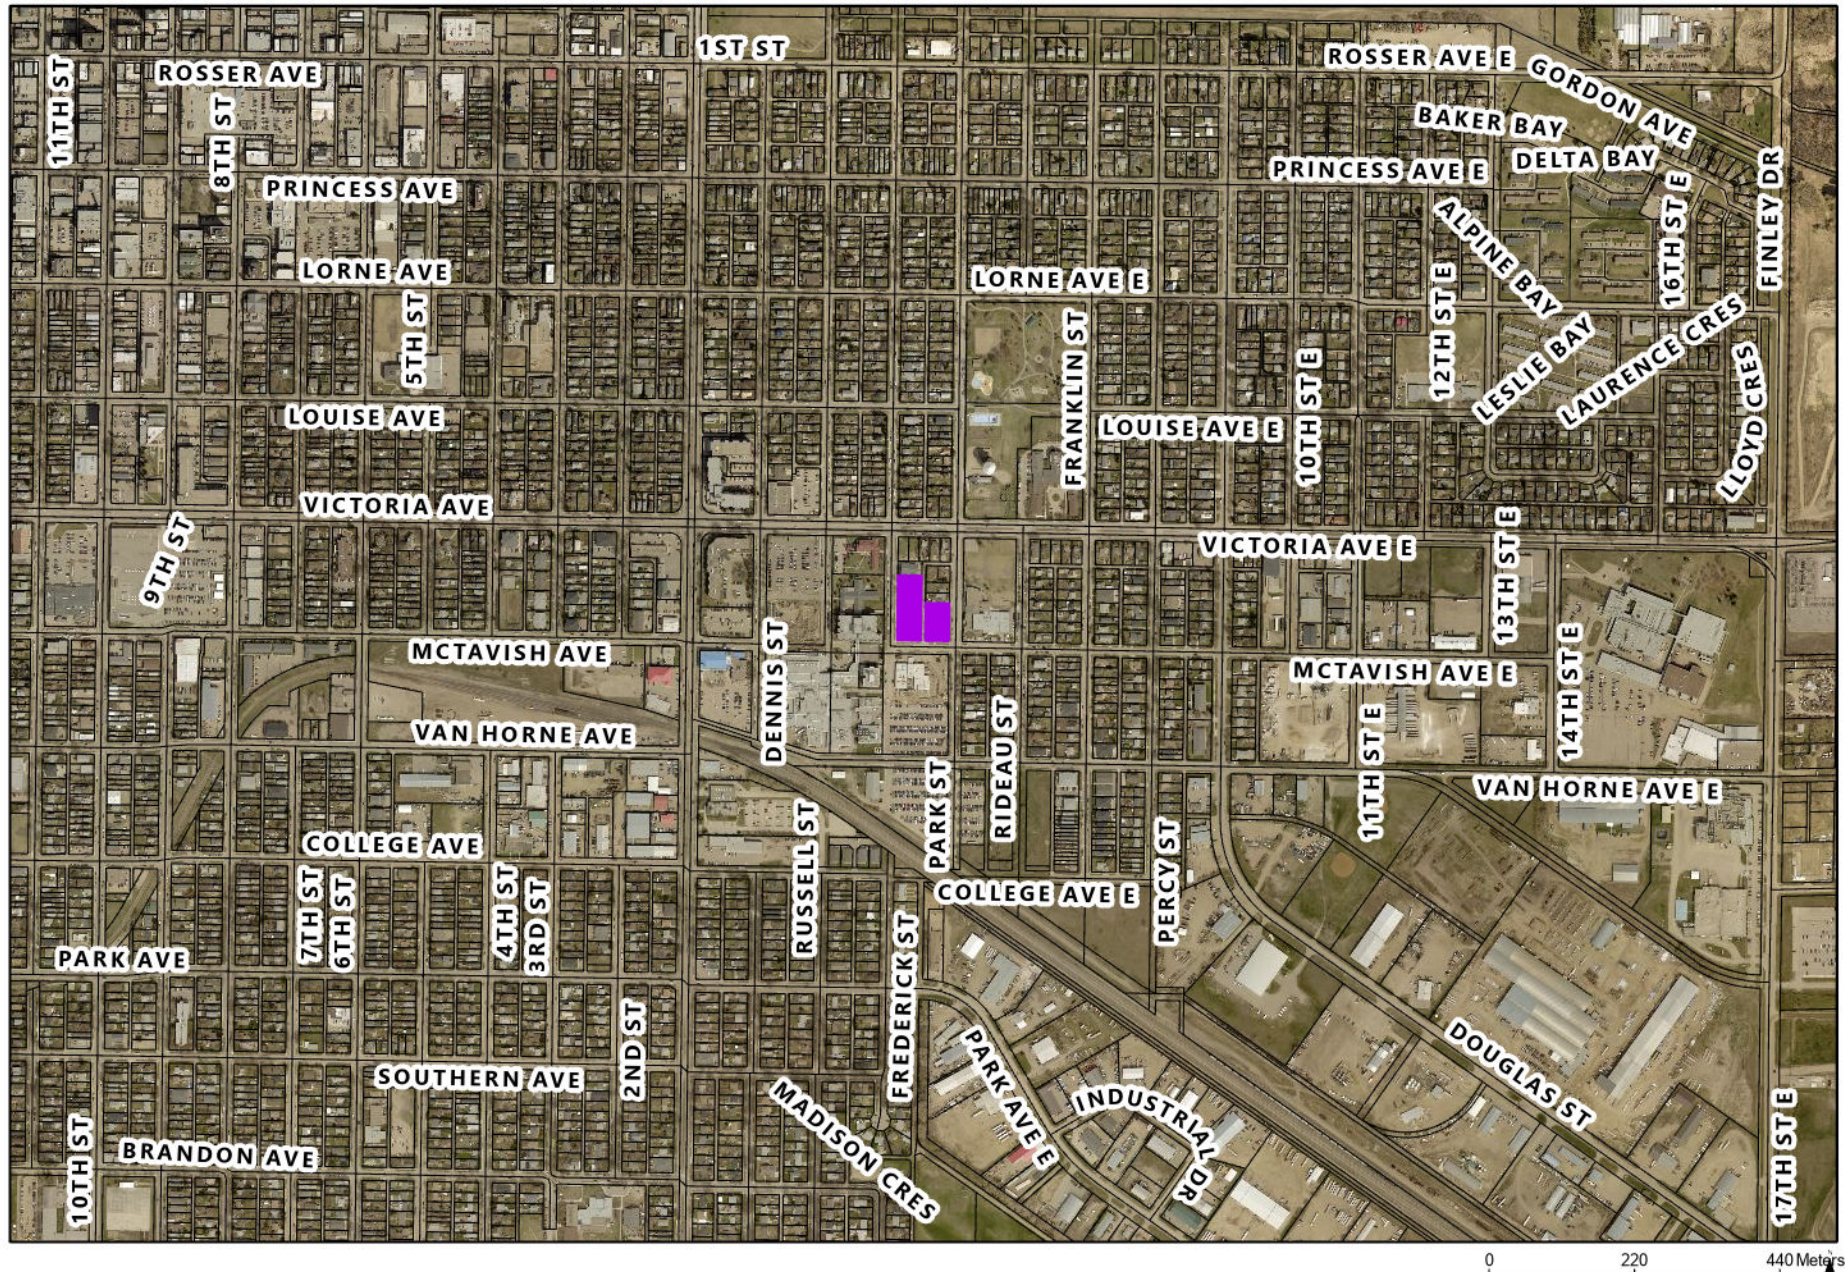

Rezoning Application Z-07-25 By Law No. 7430
 Amending Schedule "B" By Law No. 7124
 548, 552, 556 & 560 Park Street & 535, 533,
 537, 543, 551, 555 & 559 Frederick St
 See Attached Titles



LEGEND


Proposed Rezoned Lot from RLD to EI

EI - Educational and Institutional
 RLD - Residential Low Density


**Planning & Buildings
 Department**



Map Created: 05/16/2025
 Revised:

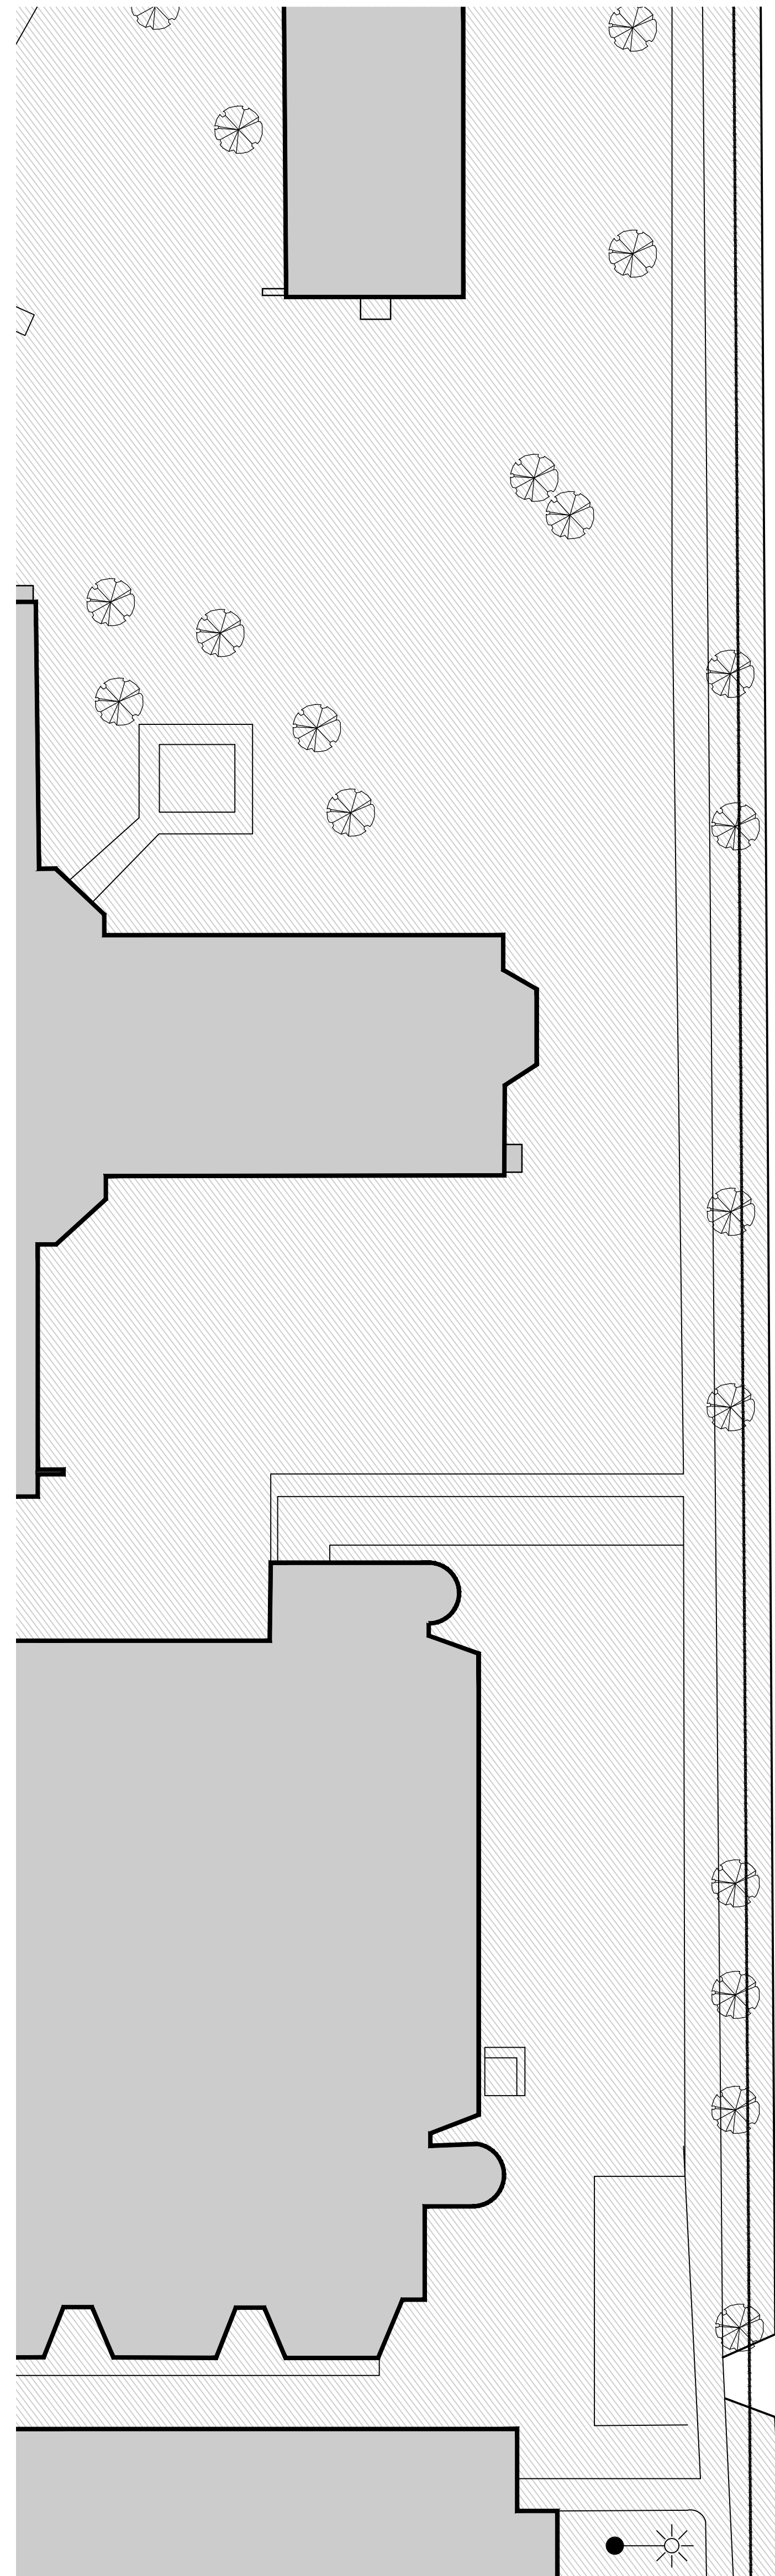


SITE PLAN - RENOVATION
SCALE: 1/32"=1'-0"

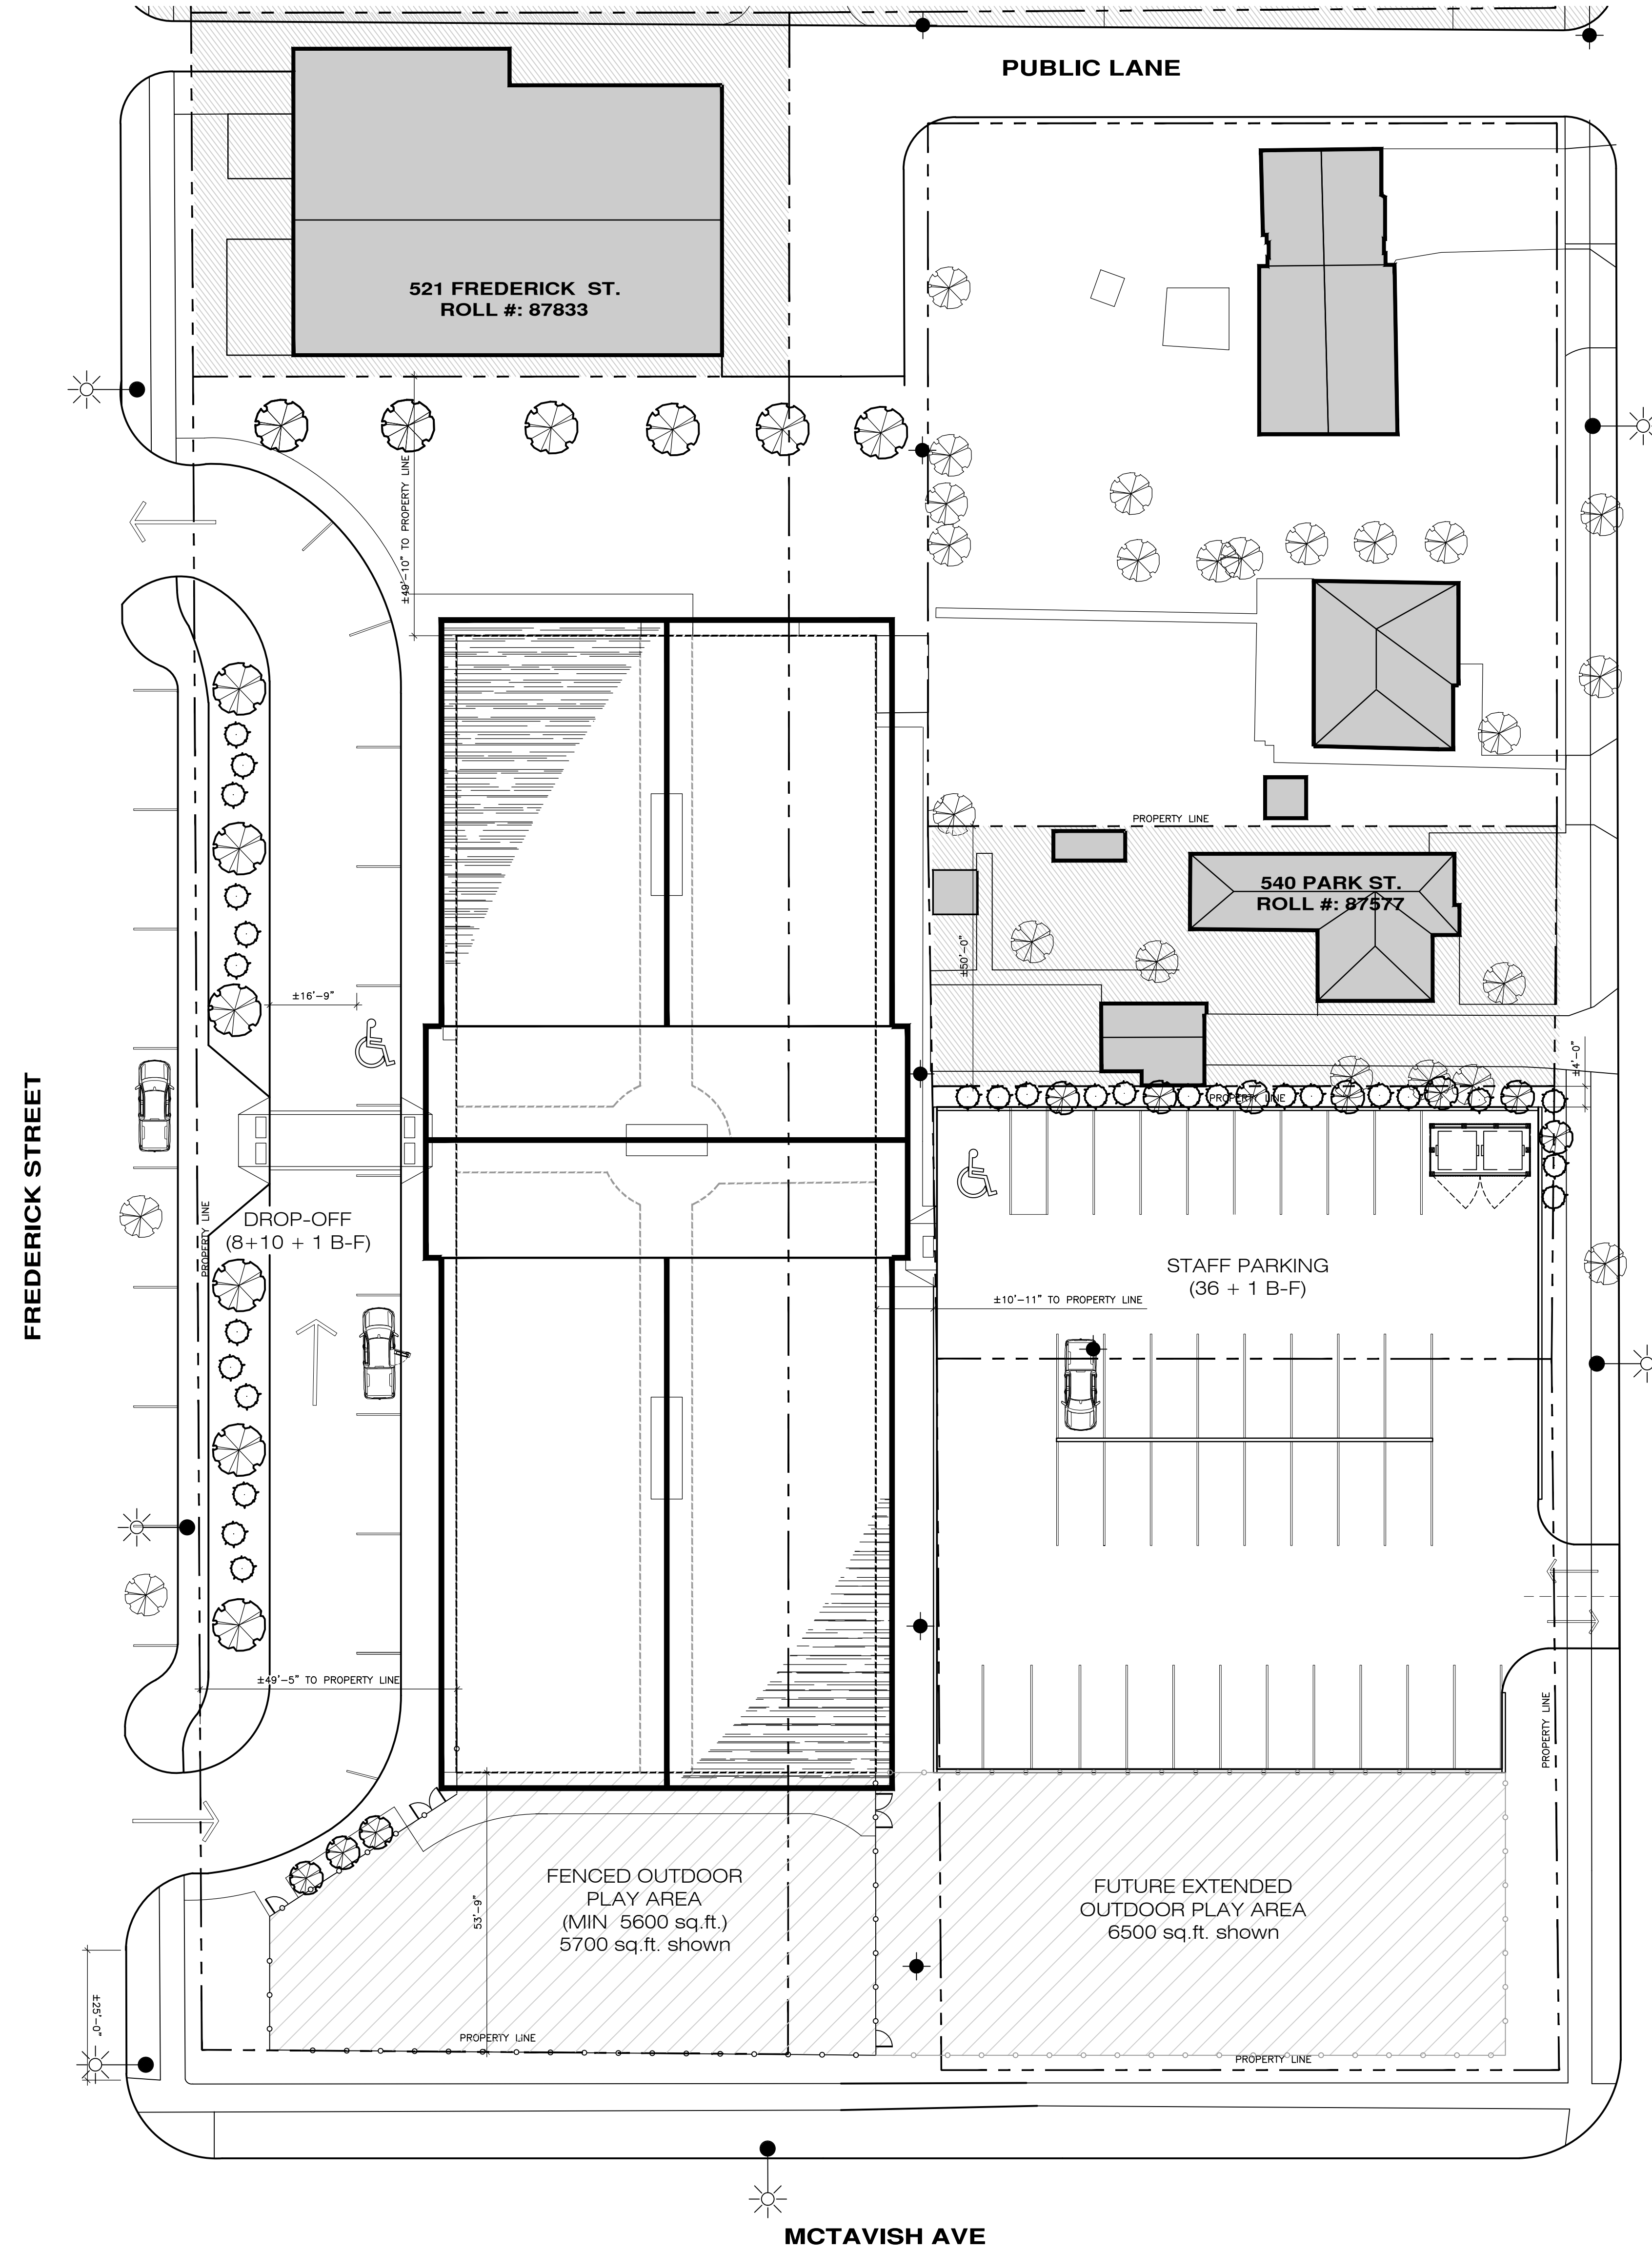

MCTAVISH AVE

PARK STREET

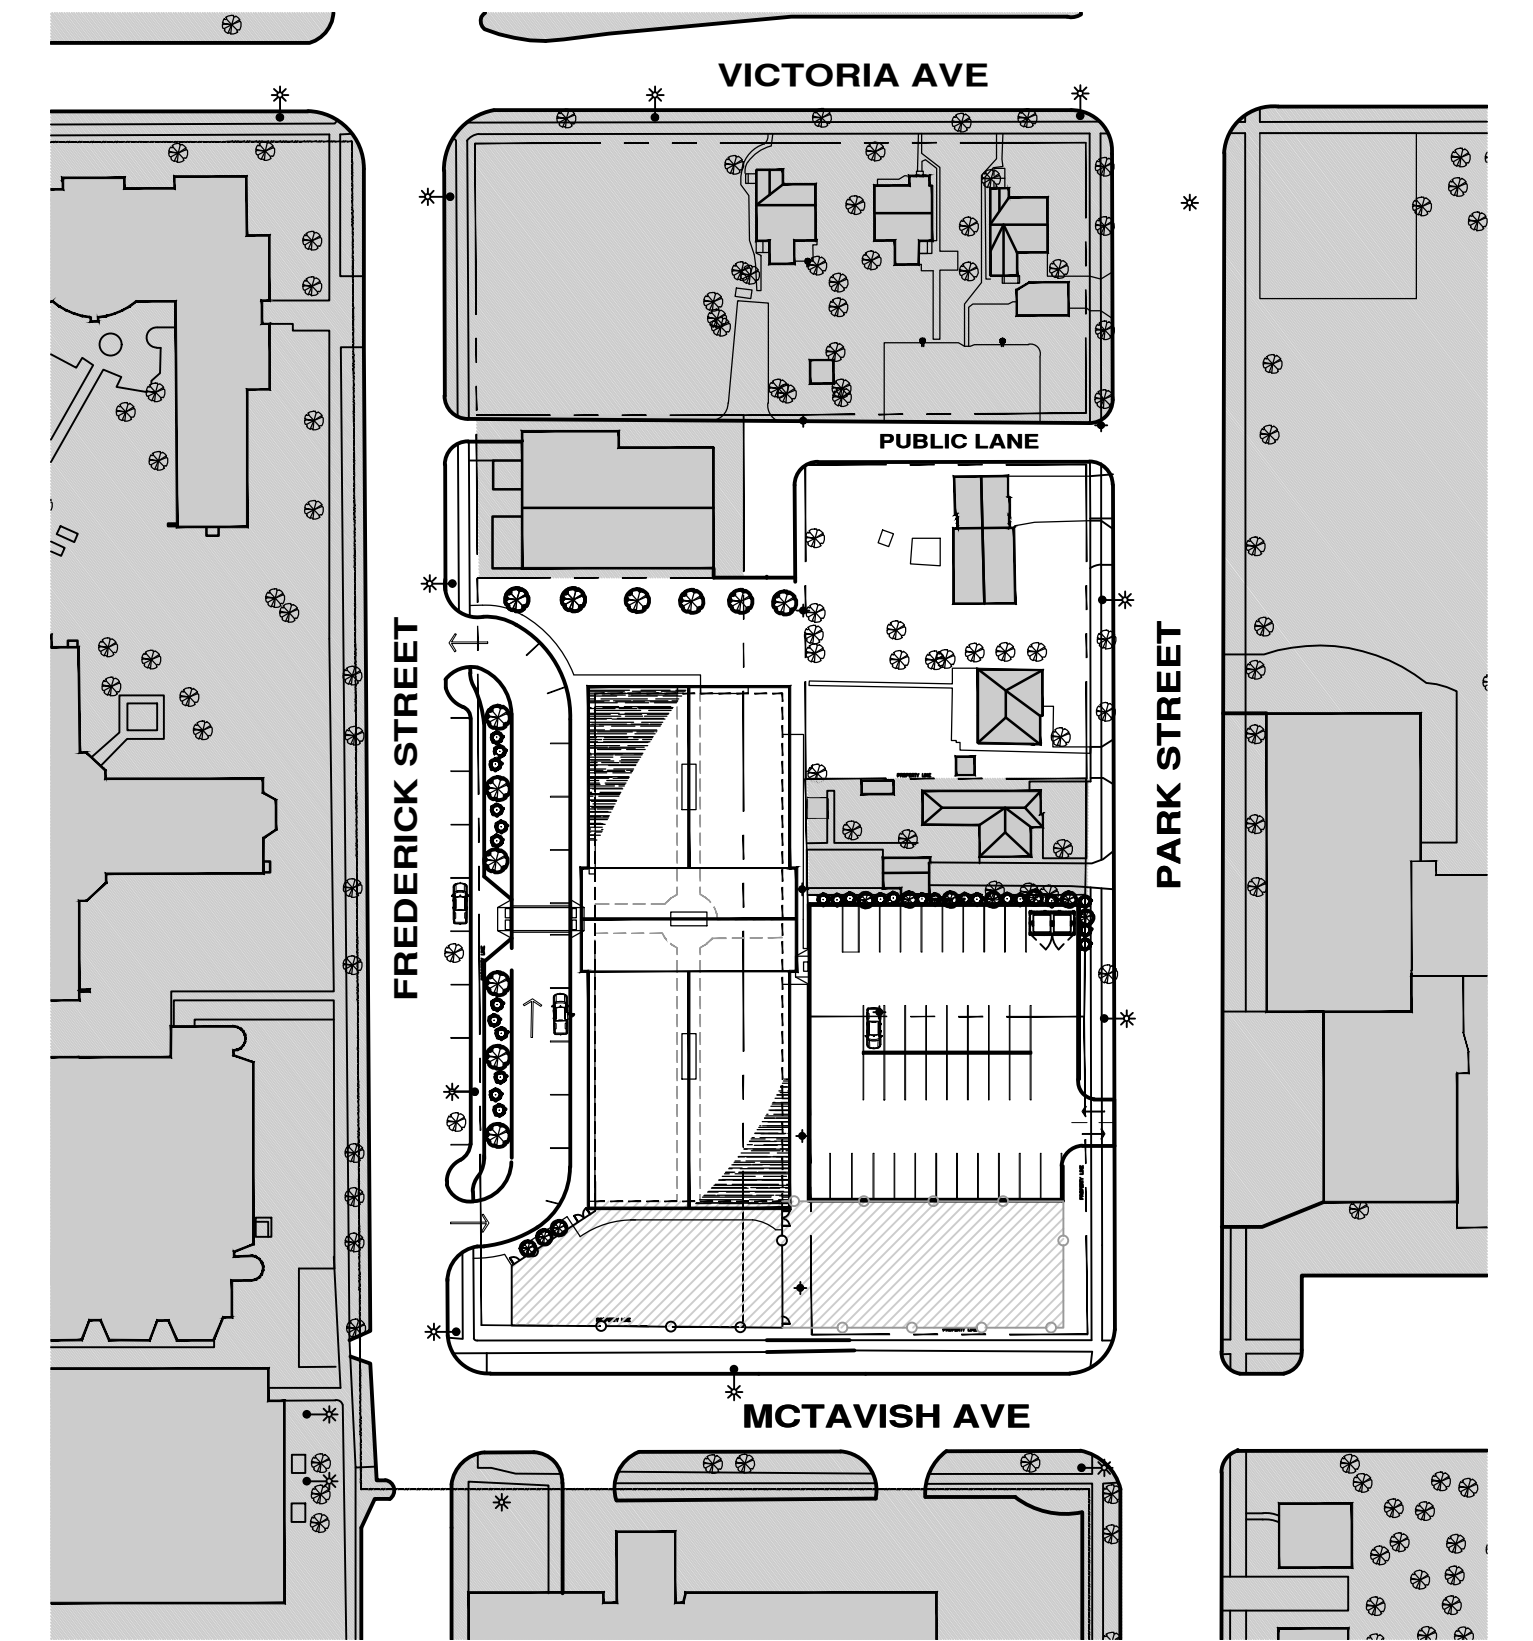

KEY PLAN
N.T.S.

DESIGN DEVELOPMENT

		drawn by ME approved by DH date 31 MARCH 2025	141 ST. ANNE'S ROAD, WINNIPEG, MANITOBA R2M 2Z3 250 - 8th STREET, BRANDON, MANITOBA R7A 3X3	mcm architects inc. BRANDON HOSPITAL EARLY LEARNING & CHILDCARE PRAIRIE MOUNTAIN HEALTH AUTHORITY FREDERICK STREET, BRANDON, MB	project 2662 sheet no. A1.1
--	--	--	--	---	---