


Variance Application



Variance Application V-07-20
2227 Lyndale Drive
Lot 5 Block 2 Plan 917 BLTO
In SW 11-10-19 WPM

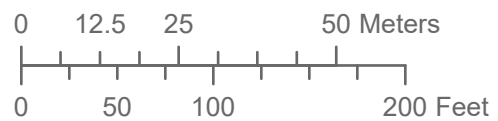


LEGEND

 Affected lot

**Planning & Buildings
Department**



Map Created: 05/04/2020
Revised:

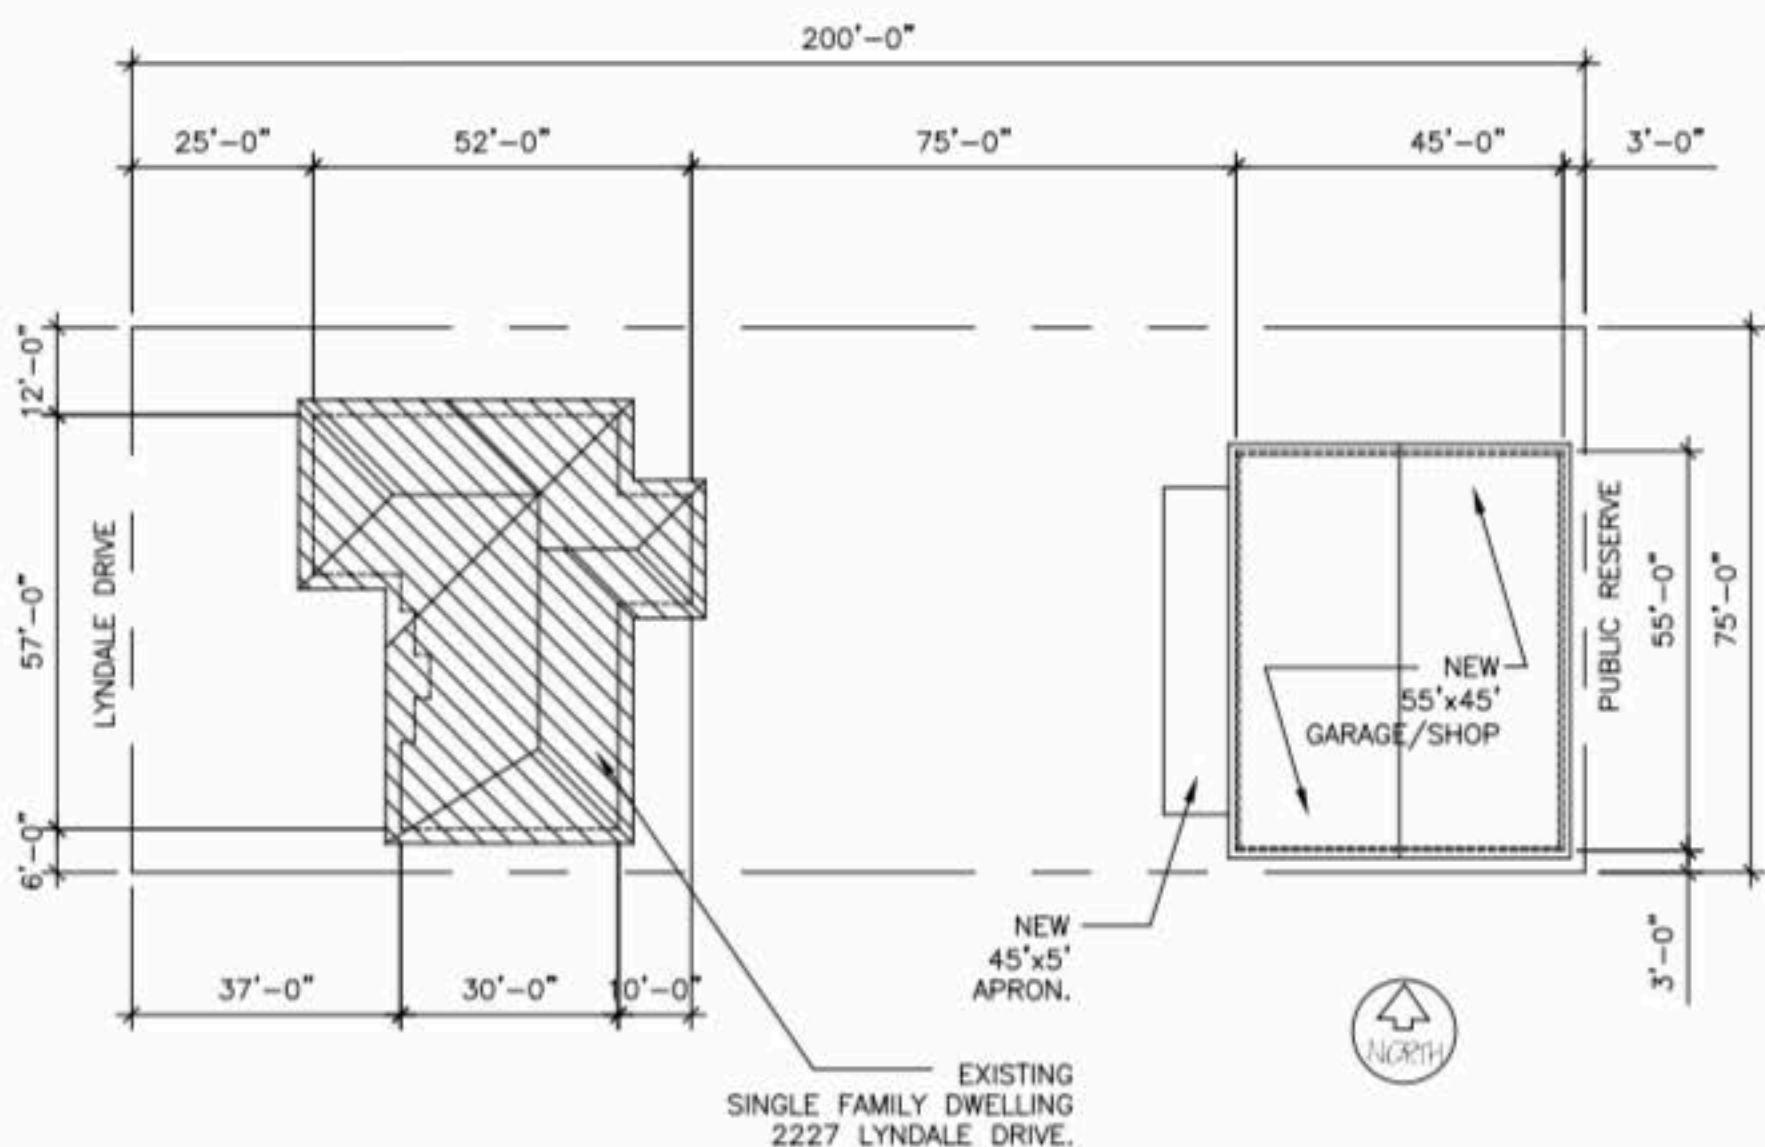


1 Site Plan
SK-0 Scale: 1/32" = 1'-0"

SK-0

FEBRUARY 2020

NEW GARAGE/SHOP
RAY SEDGEWICK
2227 LYNDALE DRIVE
BRANDON, MANITOBA

DTM DESIGN
853-14TH STREET
BRANDON MB R7A 4V5
PH 727-8627 FAX 727-8627
DTM@WCGWAVE.CA

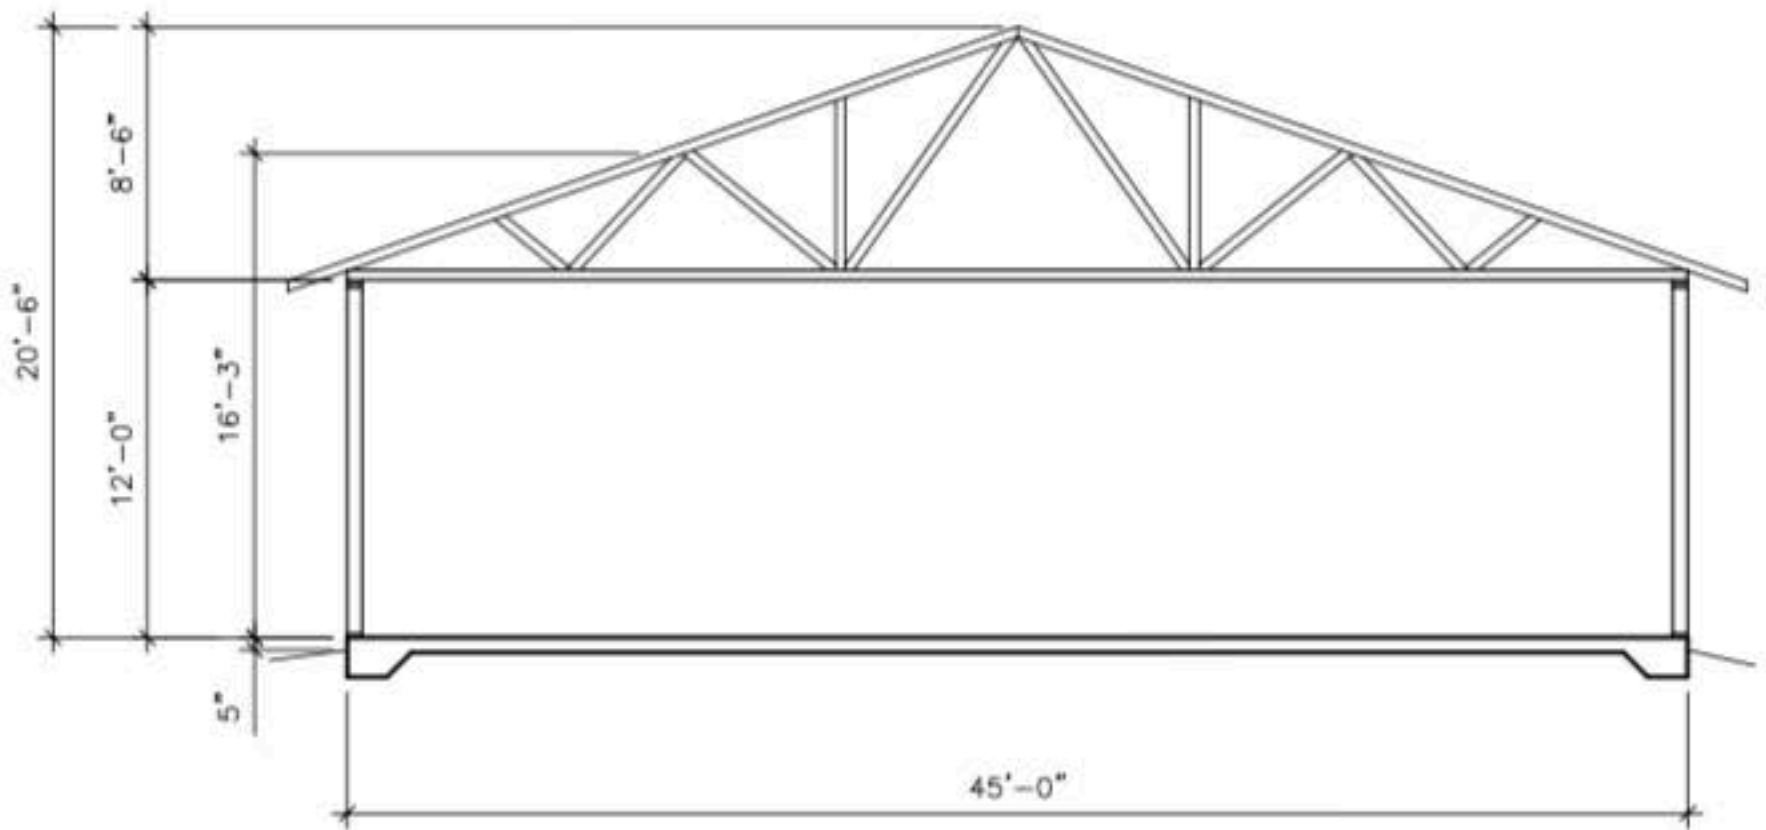

1 Site Plan
SK-8 Scale: 1/8" = 1'-0"

SK-8

APRIL 2020

NEW GARAGE/SHOP
RAY SEDGEWICK
2227 LYNDALE DRIVE
BRANDON, MANITOBA

DTM DESIGN
853-14TH STREET
BRANDON MB R7A 4V5
PH 727-8627 FAX 727-8627
DTM@WCGWAVE.CA