



Variance Application - 754 Franklin Street



Variance Application (V-05-26)

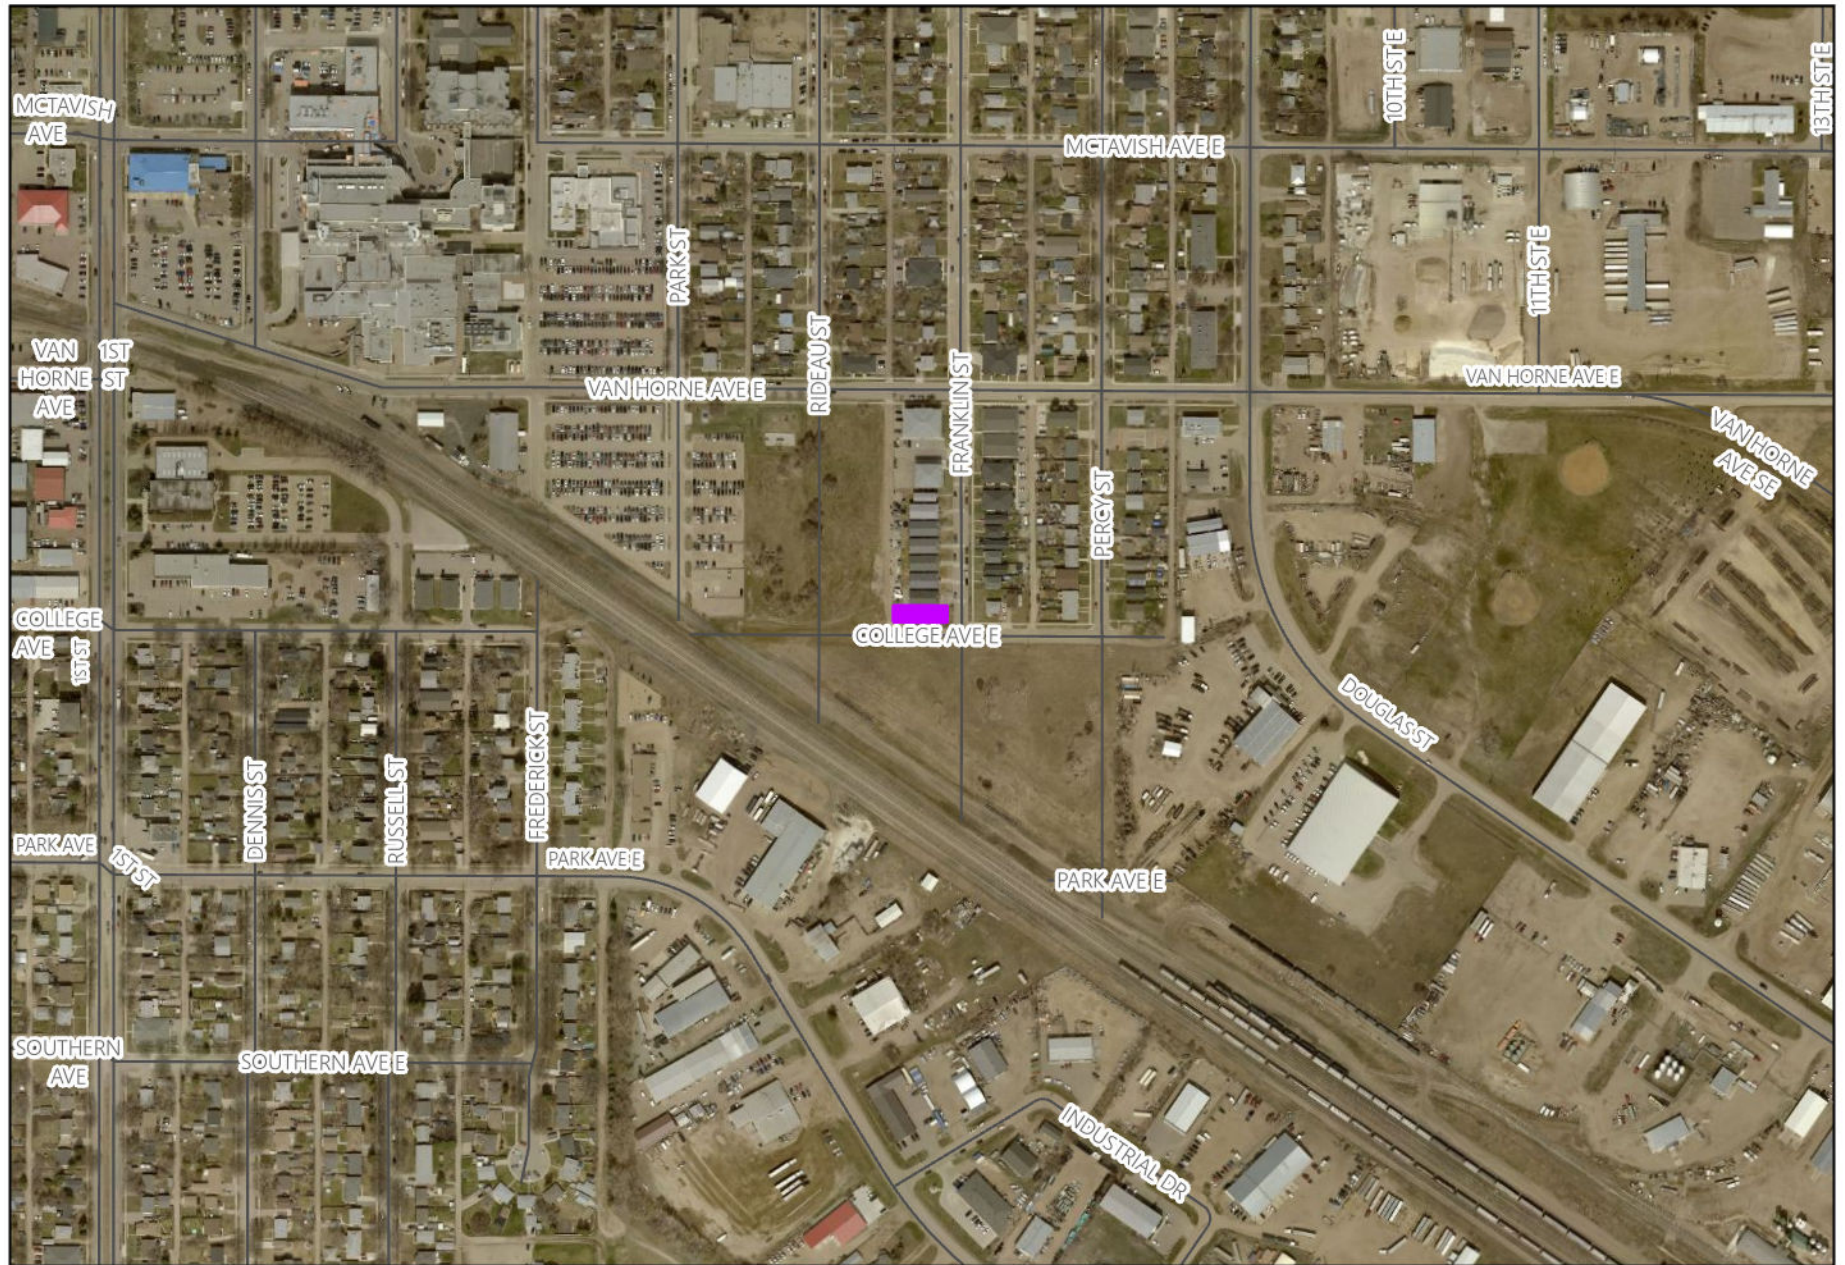

Variance Application V-05-26
 754 Franklin Street
 LOT 13 PLAN 68813 BLTO
 IN NW 1/4 13-10-19 WPM

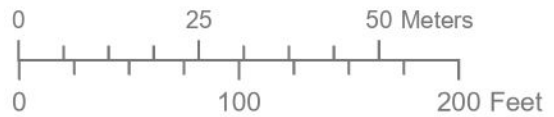


LEGEND

 Proposed Variance


Planning & Buildings
 Department



Map Created: 04/21/2026
 Revised:

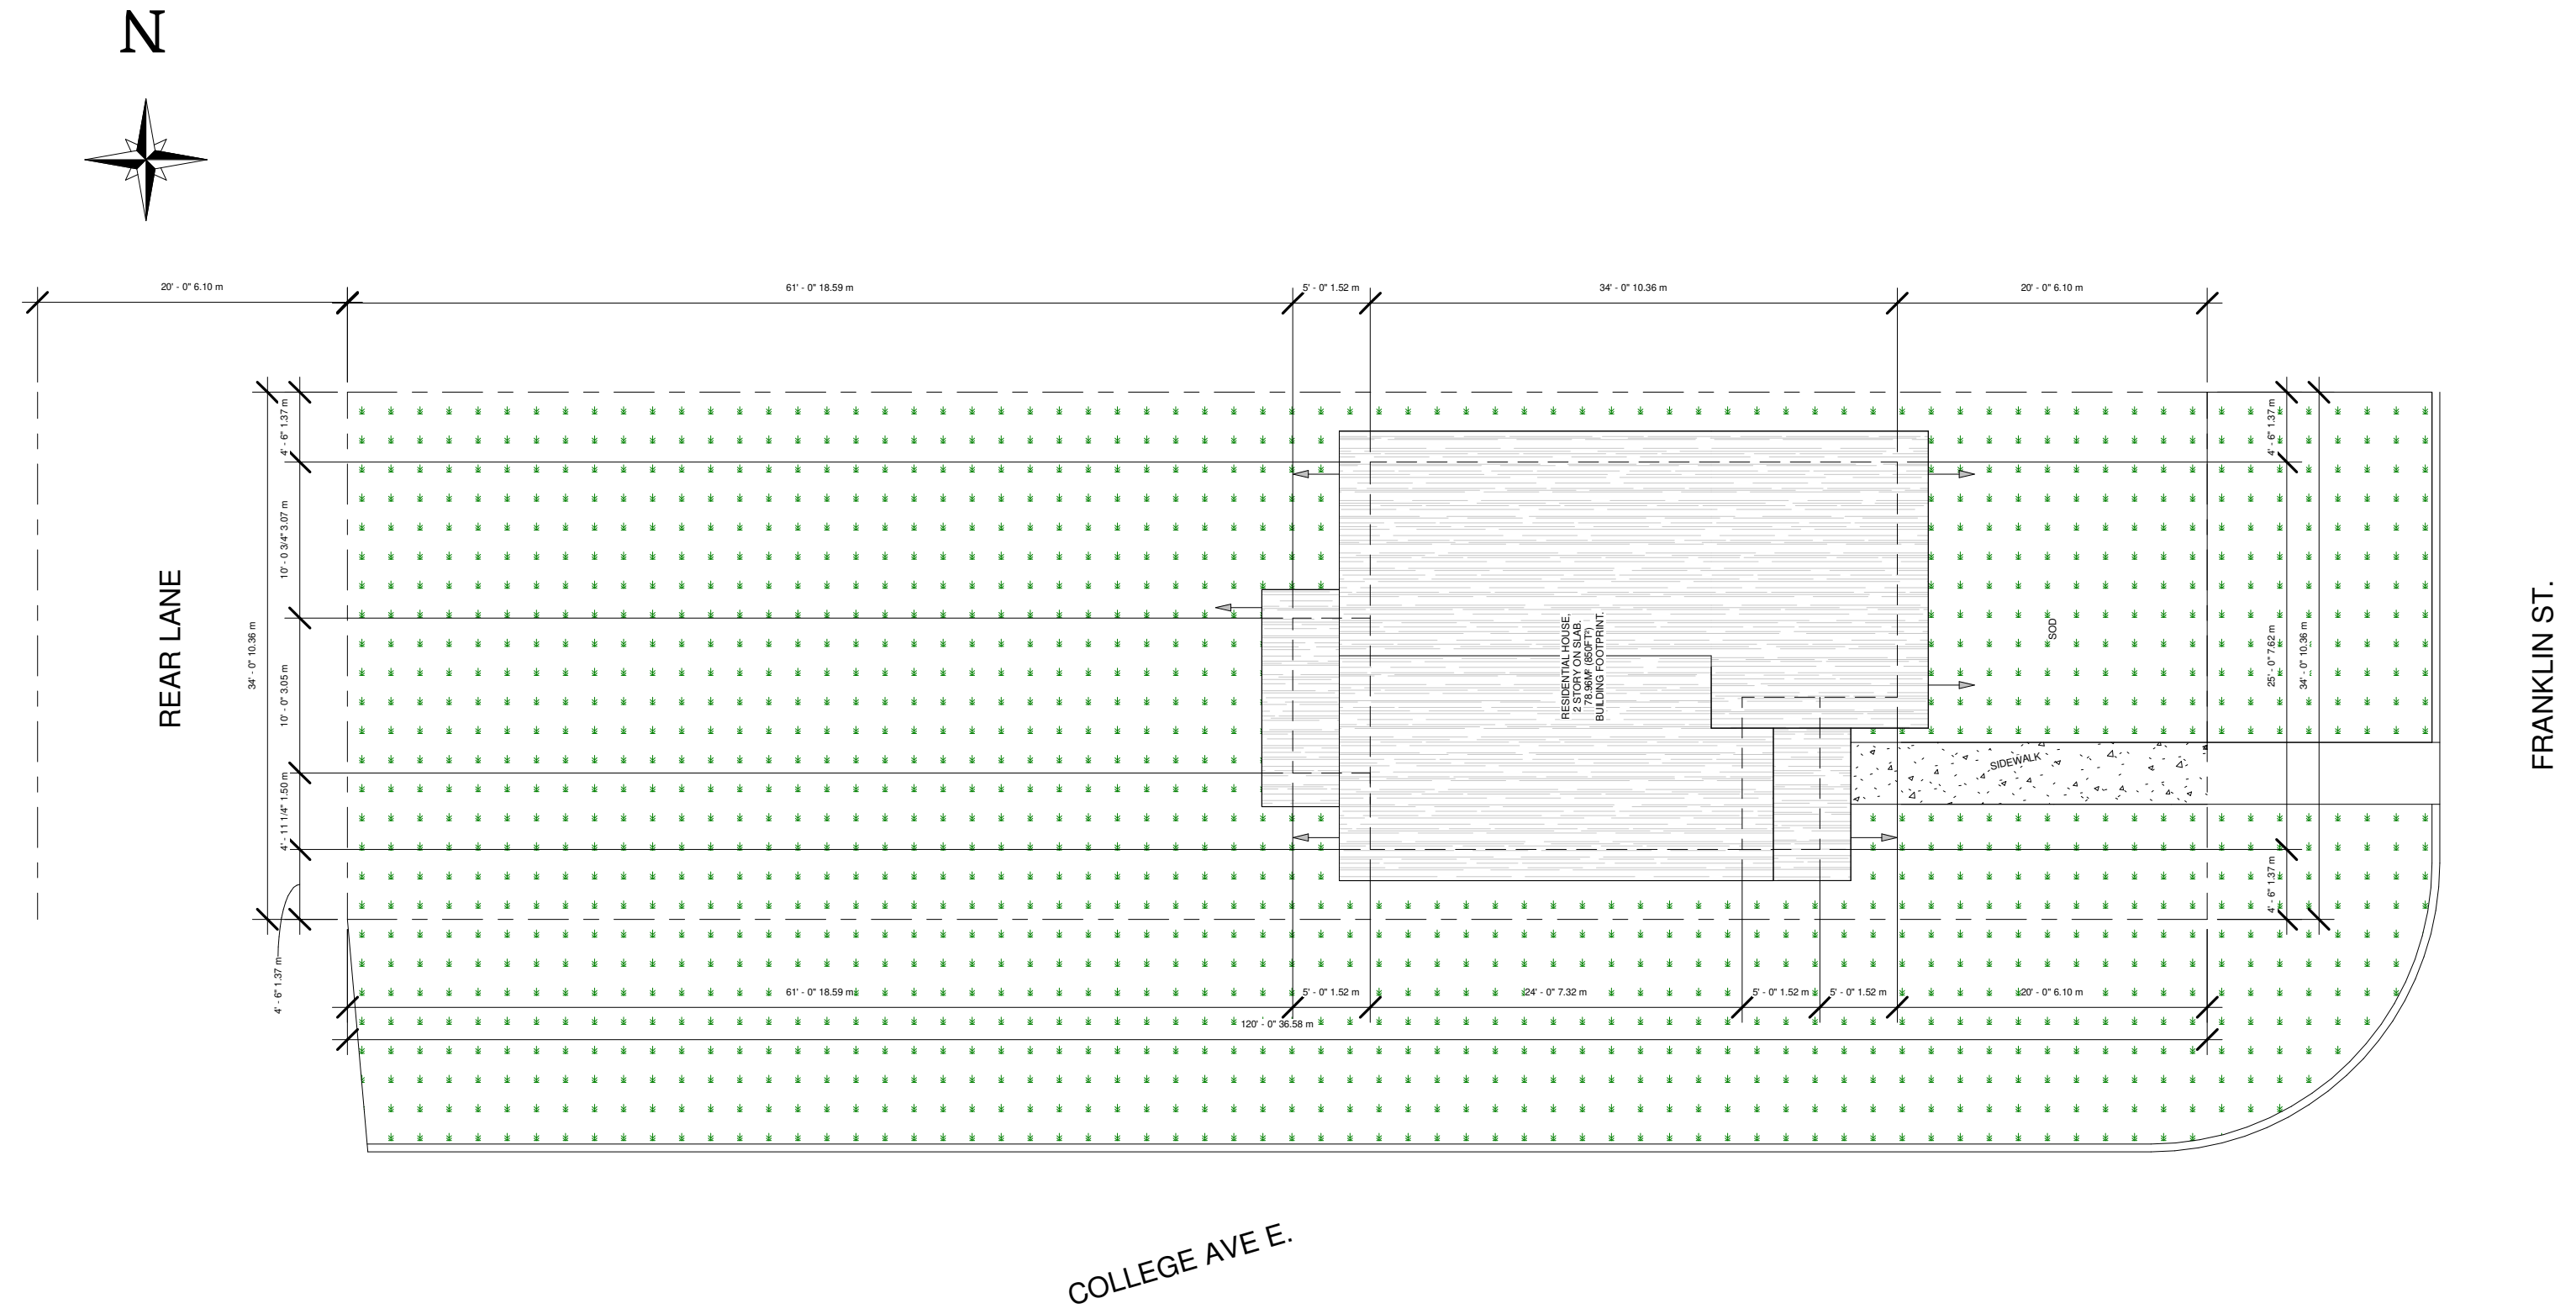

1 Site Plan
1 : 125

		PAGE NUMBER:	
		1	
ADDRESS: 754 Franklin ST, Brandon MB		Project number: 2025.035	
PAGE DESCRIPTION: Site Plan		Date issued: 04/10/20236	Revised on:
ALL DIMENSIONS TO BE CONFIRMED ON SITE BY GENERAL CONTRACTOR BEFORE SITE WORK BEGINS. ANY DISCREPANCIES TO BE REPORTED TO THE DESIGNER .		Drawn by: TN	Revised on:
		Scale: 1 : 125	