

[REDACTED]
Habitat For Humanity – Brandon Chapter
Box 22095
Brandon, MB R7A 6Y9
[REDACTED]

April 17, 2026

To whom it may concern,



Our intent is to utilize to best effect our last lot on Franklin Street and build a beautiful home that fits the neighbourhood.

To that end, we would request a variance to reduce the required sideyard for 754 Franklin from 10' to 4'.


We are very grateful for the past support of the City of Brandon and look forward to continuing our mutually beneficial work together.

Respectfully Yours,

[REDACTED]

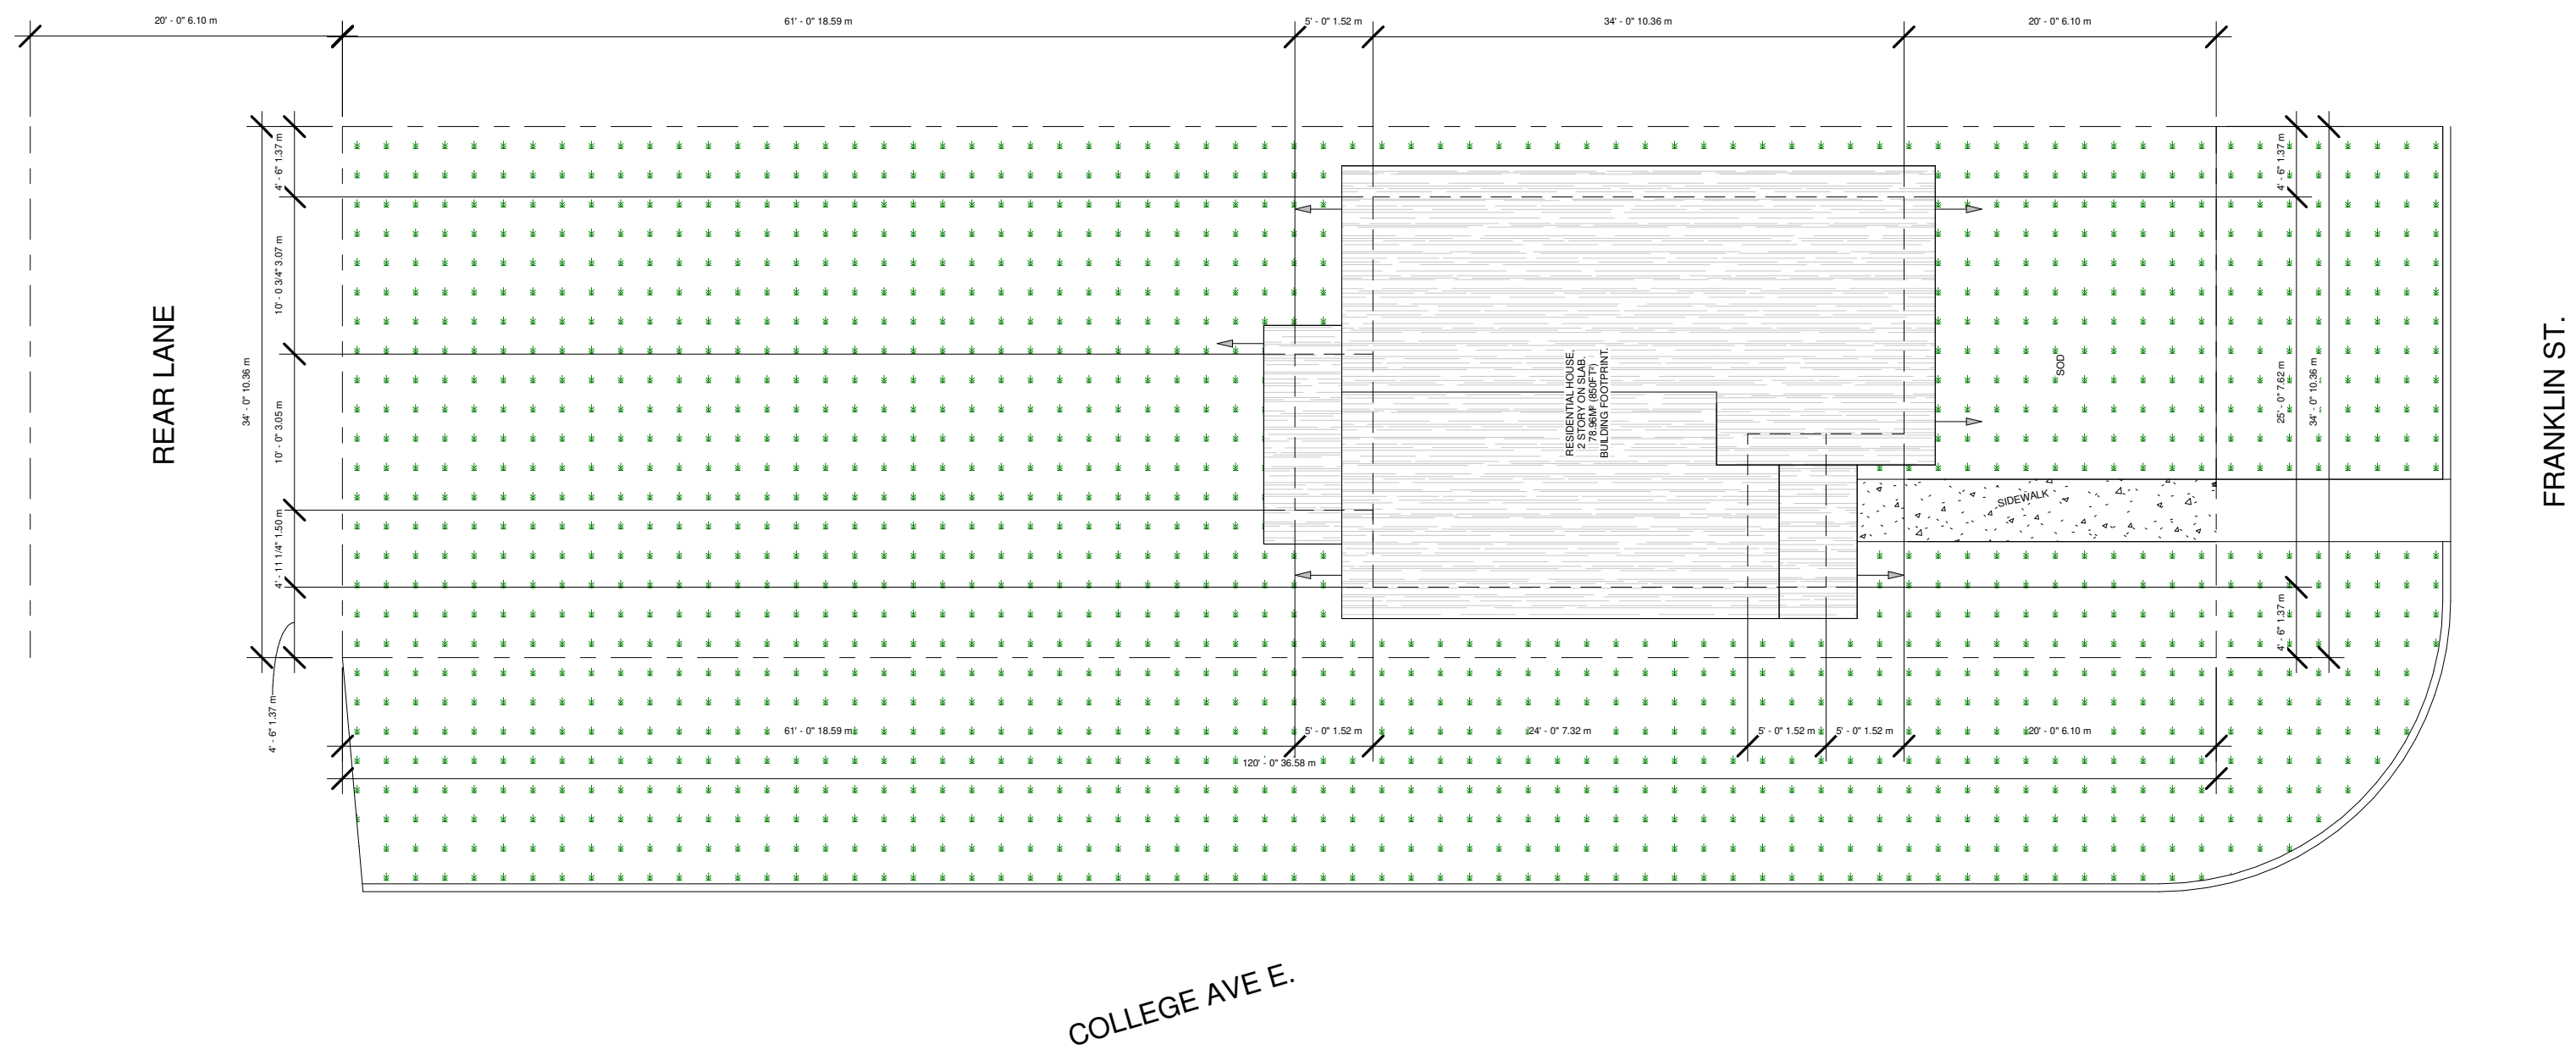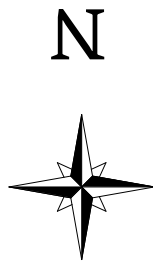

1 Site Plan
1 : 125

		PAGE NUMBER: 1	
ADDRESS: 754 Franklin ST, Brandon MB		Project number: 2025.035	
PAGE DESCRIPTION: Site Plan		Date issued: 04/10/20236	Revised on:
ALL DIMENSIONS TO BE CONFIRMED ON SITE BY GENERAL CONTRACTOR BEFORE SITE WORK BEGINS. ANY DISCREPANCIES TO BE REPORTED TO THE DESIGNER .		Drawn by: TN	Revised on:
		Scale: 1 : 125	