


Conditional Use Application



<p>Application C-05-18-B 1534 10th Street Lots 15 and 16 Block1 Plan 289 BLTO</p>	<p>0 12.5 25 50 Meters 0 37.5 75 150 Feet</p>	
<p>LEGEND Affected Lot</p>	<p>City of Brandon Planning, Property & Buildings Department</p>	<p>N </p>
	<p>Map Created: 03/20/2018 Revised:</p>	

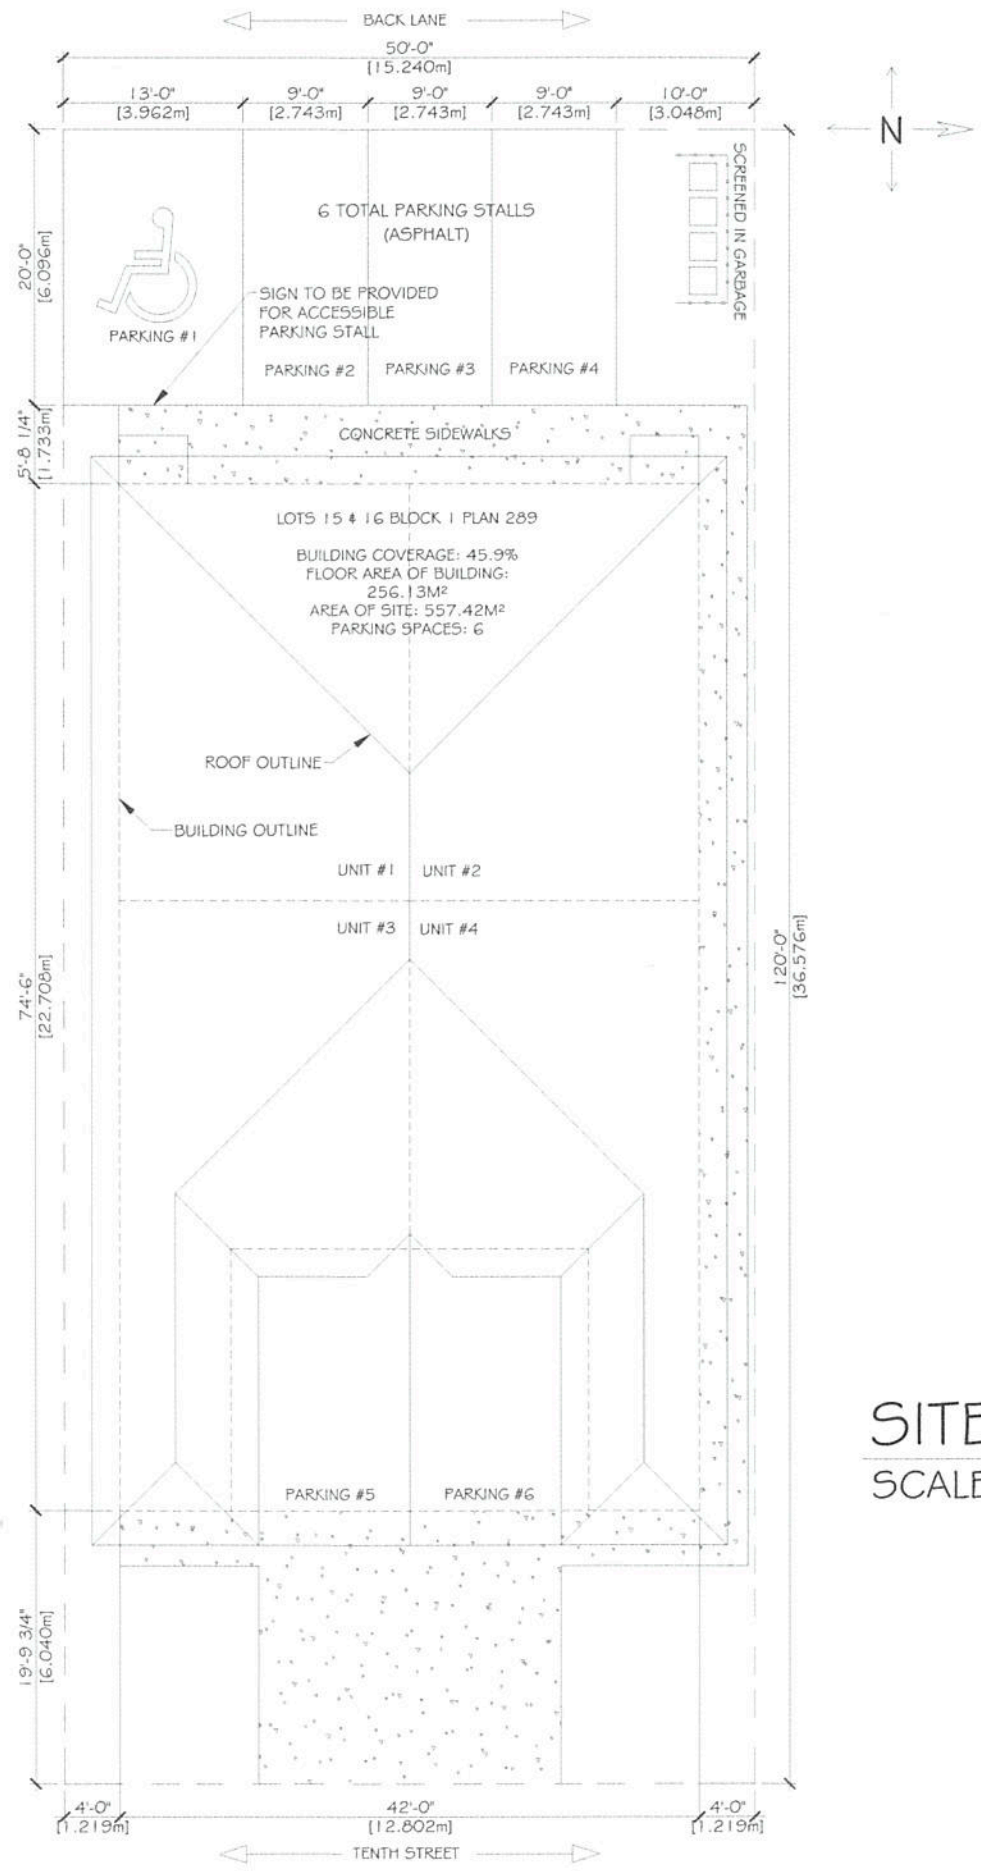

FRONT ELEVATION
SCALE - 1/4" = 1'-0"

SITE PLAN
SCALE - 1:100

ENGINEER STAMP




PAGE:

A1


DRAWN: FEB 23 '18
BY: AMANDA
ADDRESS: 1534 10th St Brandon MB
SITE PLAN & FRONT ELEVATION

ALL DIMENSIONS TO BE CONFIRMED ON SITE BY GENERAL CONTRACTOR BEFORE SITE WORK BEGINS. ANY DISCREPANCIES TO BE REPORTED TO THE DESIGNER.

FILE: 2018-04

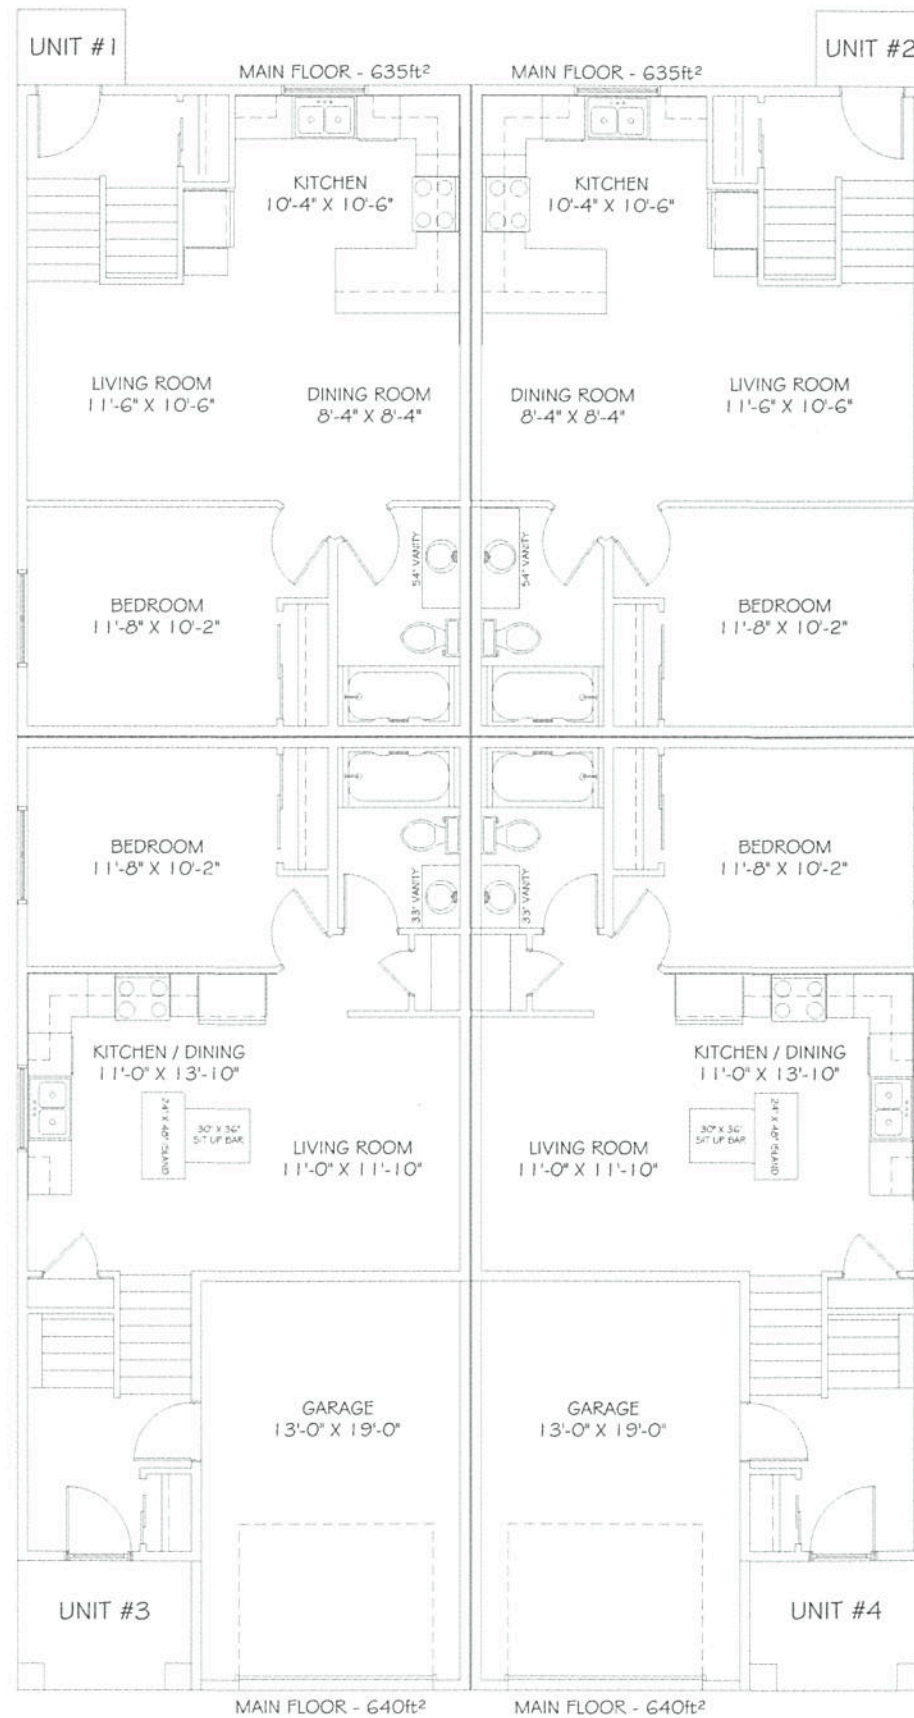

MAIN FLOOR PLAN
SCALE - $\frac{3}{16}'' = 1'-0''$

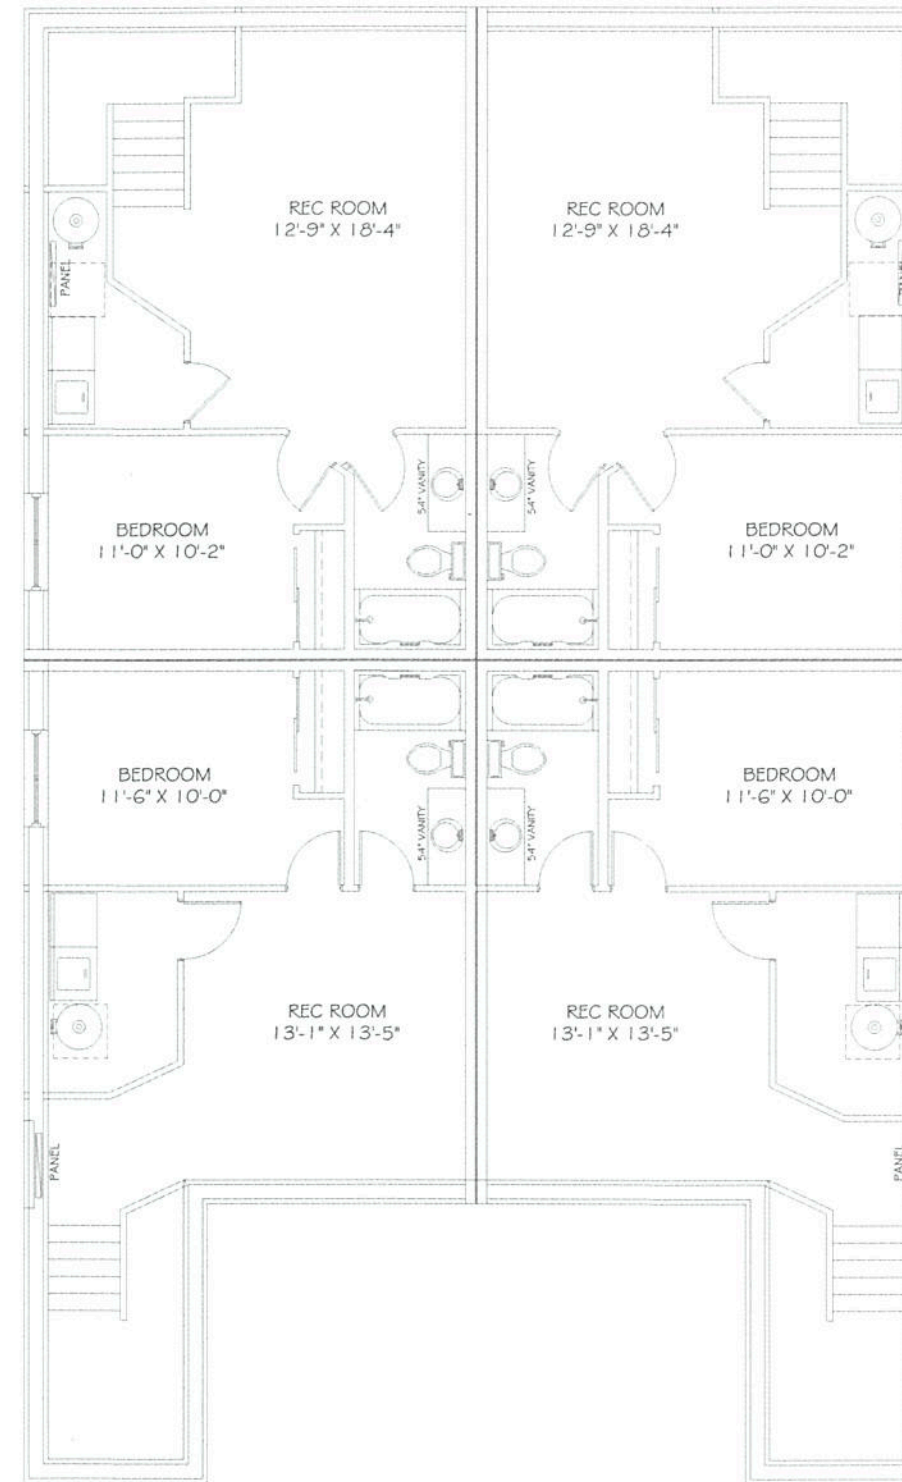

BASEMENT FLOOR PLAN
SCALE - $\frac{3}{16}'' = 1'-0''$

ENGINEER STAMP



PAGE:

DRAWN: FEB 23 '18 ADDRESS: 1534 10th St Brandon MB
BY: AMANDA FLOOR PLANS

A3

ALL DIMENSIONS TO BE CONFIRMED ON SITE BY GENERAL CONTRACTOR BEFORE SITE WORK BEGINS. ANY DISCREPANCIES TO BE REPORTED TO THE DESIGNER.

FILE: 2018-04