


Conditional Use Application

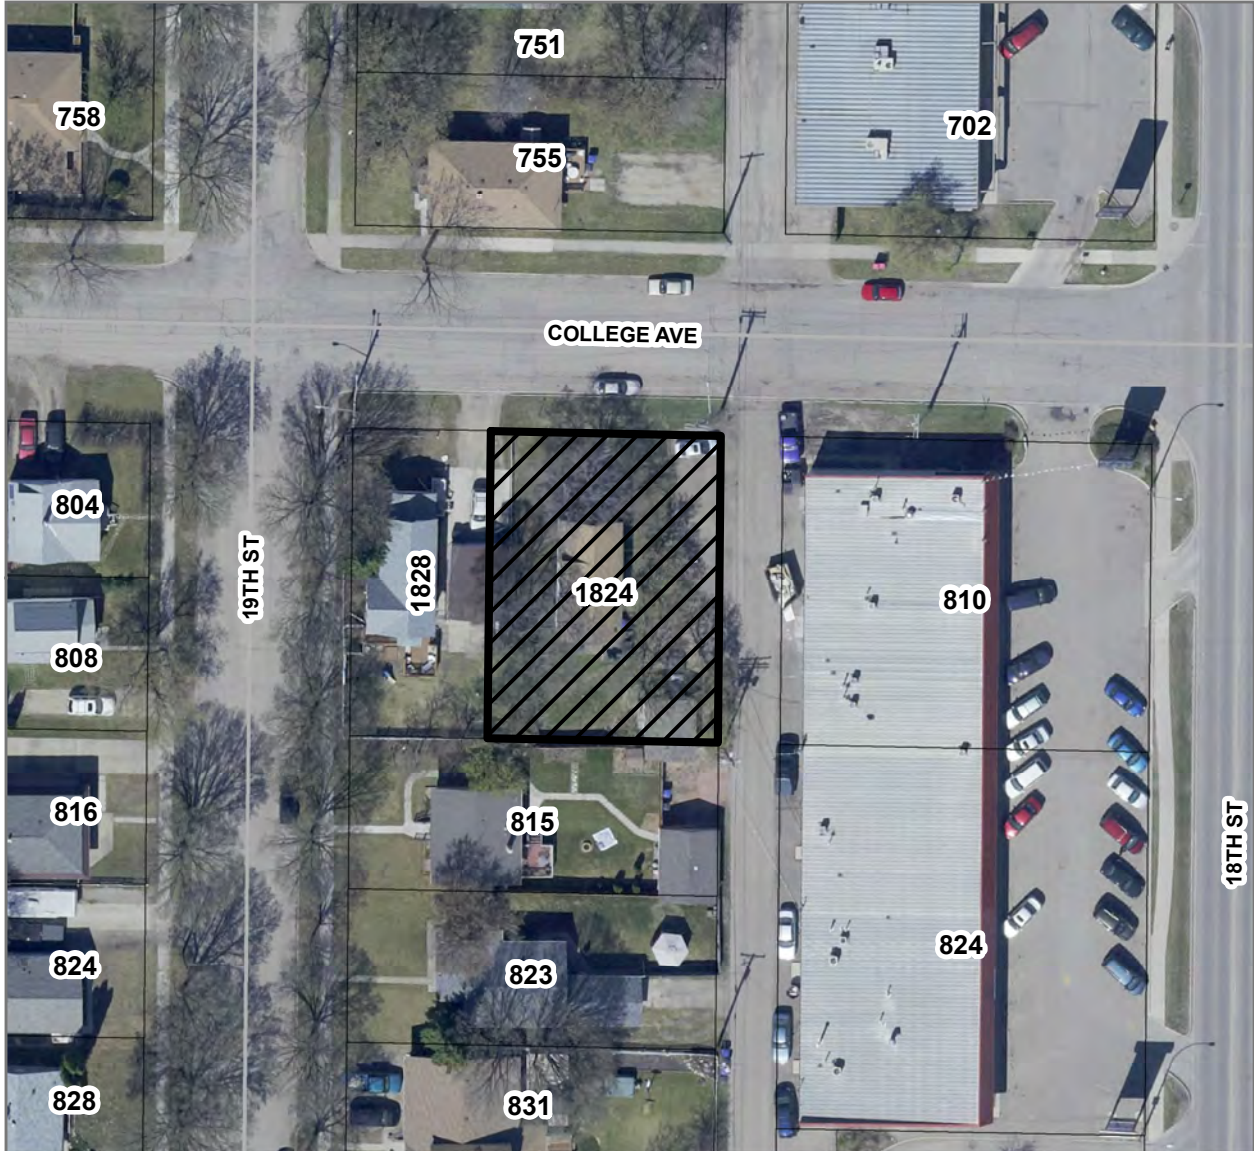



<p>Conditional Use Application C-08-18-B 1824 College Avenue (Lots 1/4, Block 32, SS Plan 720 BLTO Exc. Wly 45')</p>	<p>0 10 20 40 Meters</p> <p>0 37.5 75 150 Feet</p>	
<p>LEGEND</p> <p> Affected Lot(s)</p>	<p>City of Brandon Planning, Property & Buildings Department</p>	<p>N</p>
	<p>Map Created: 17/4/18</p> <p>Revised:</p>	

3 BEDROOM - 4 UNIT CONDOMINIUM.
 SLAB ON GRADE WOOD FRAME CONSTRUCTION.

BUILDING FOOTPRINT = 2960 SQ.FT. (275.09 SQ.M.)
 AREA OF SITE = 7500 SQ.FT. (697.03 SQ.M.)
 BUILDING LAND USAGE = 39%

ZONING = RLD

PUBLIC LANE

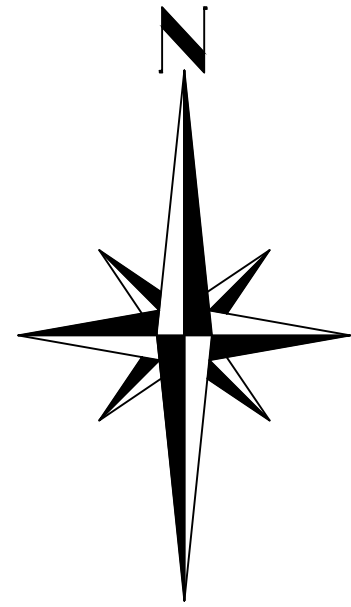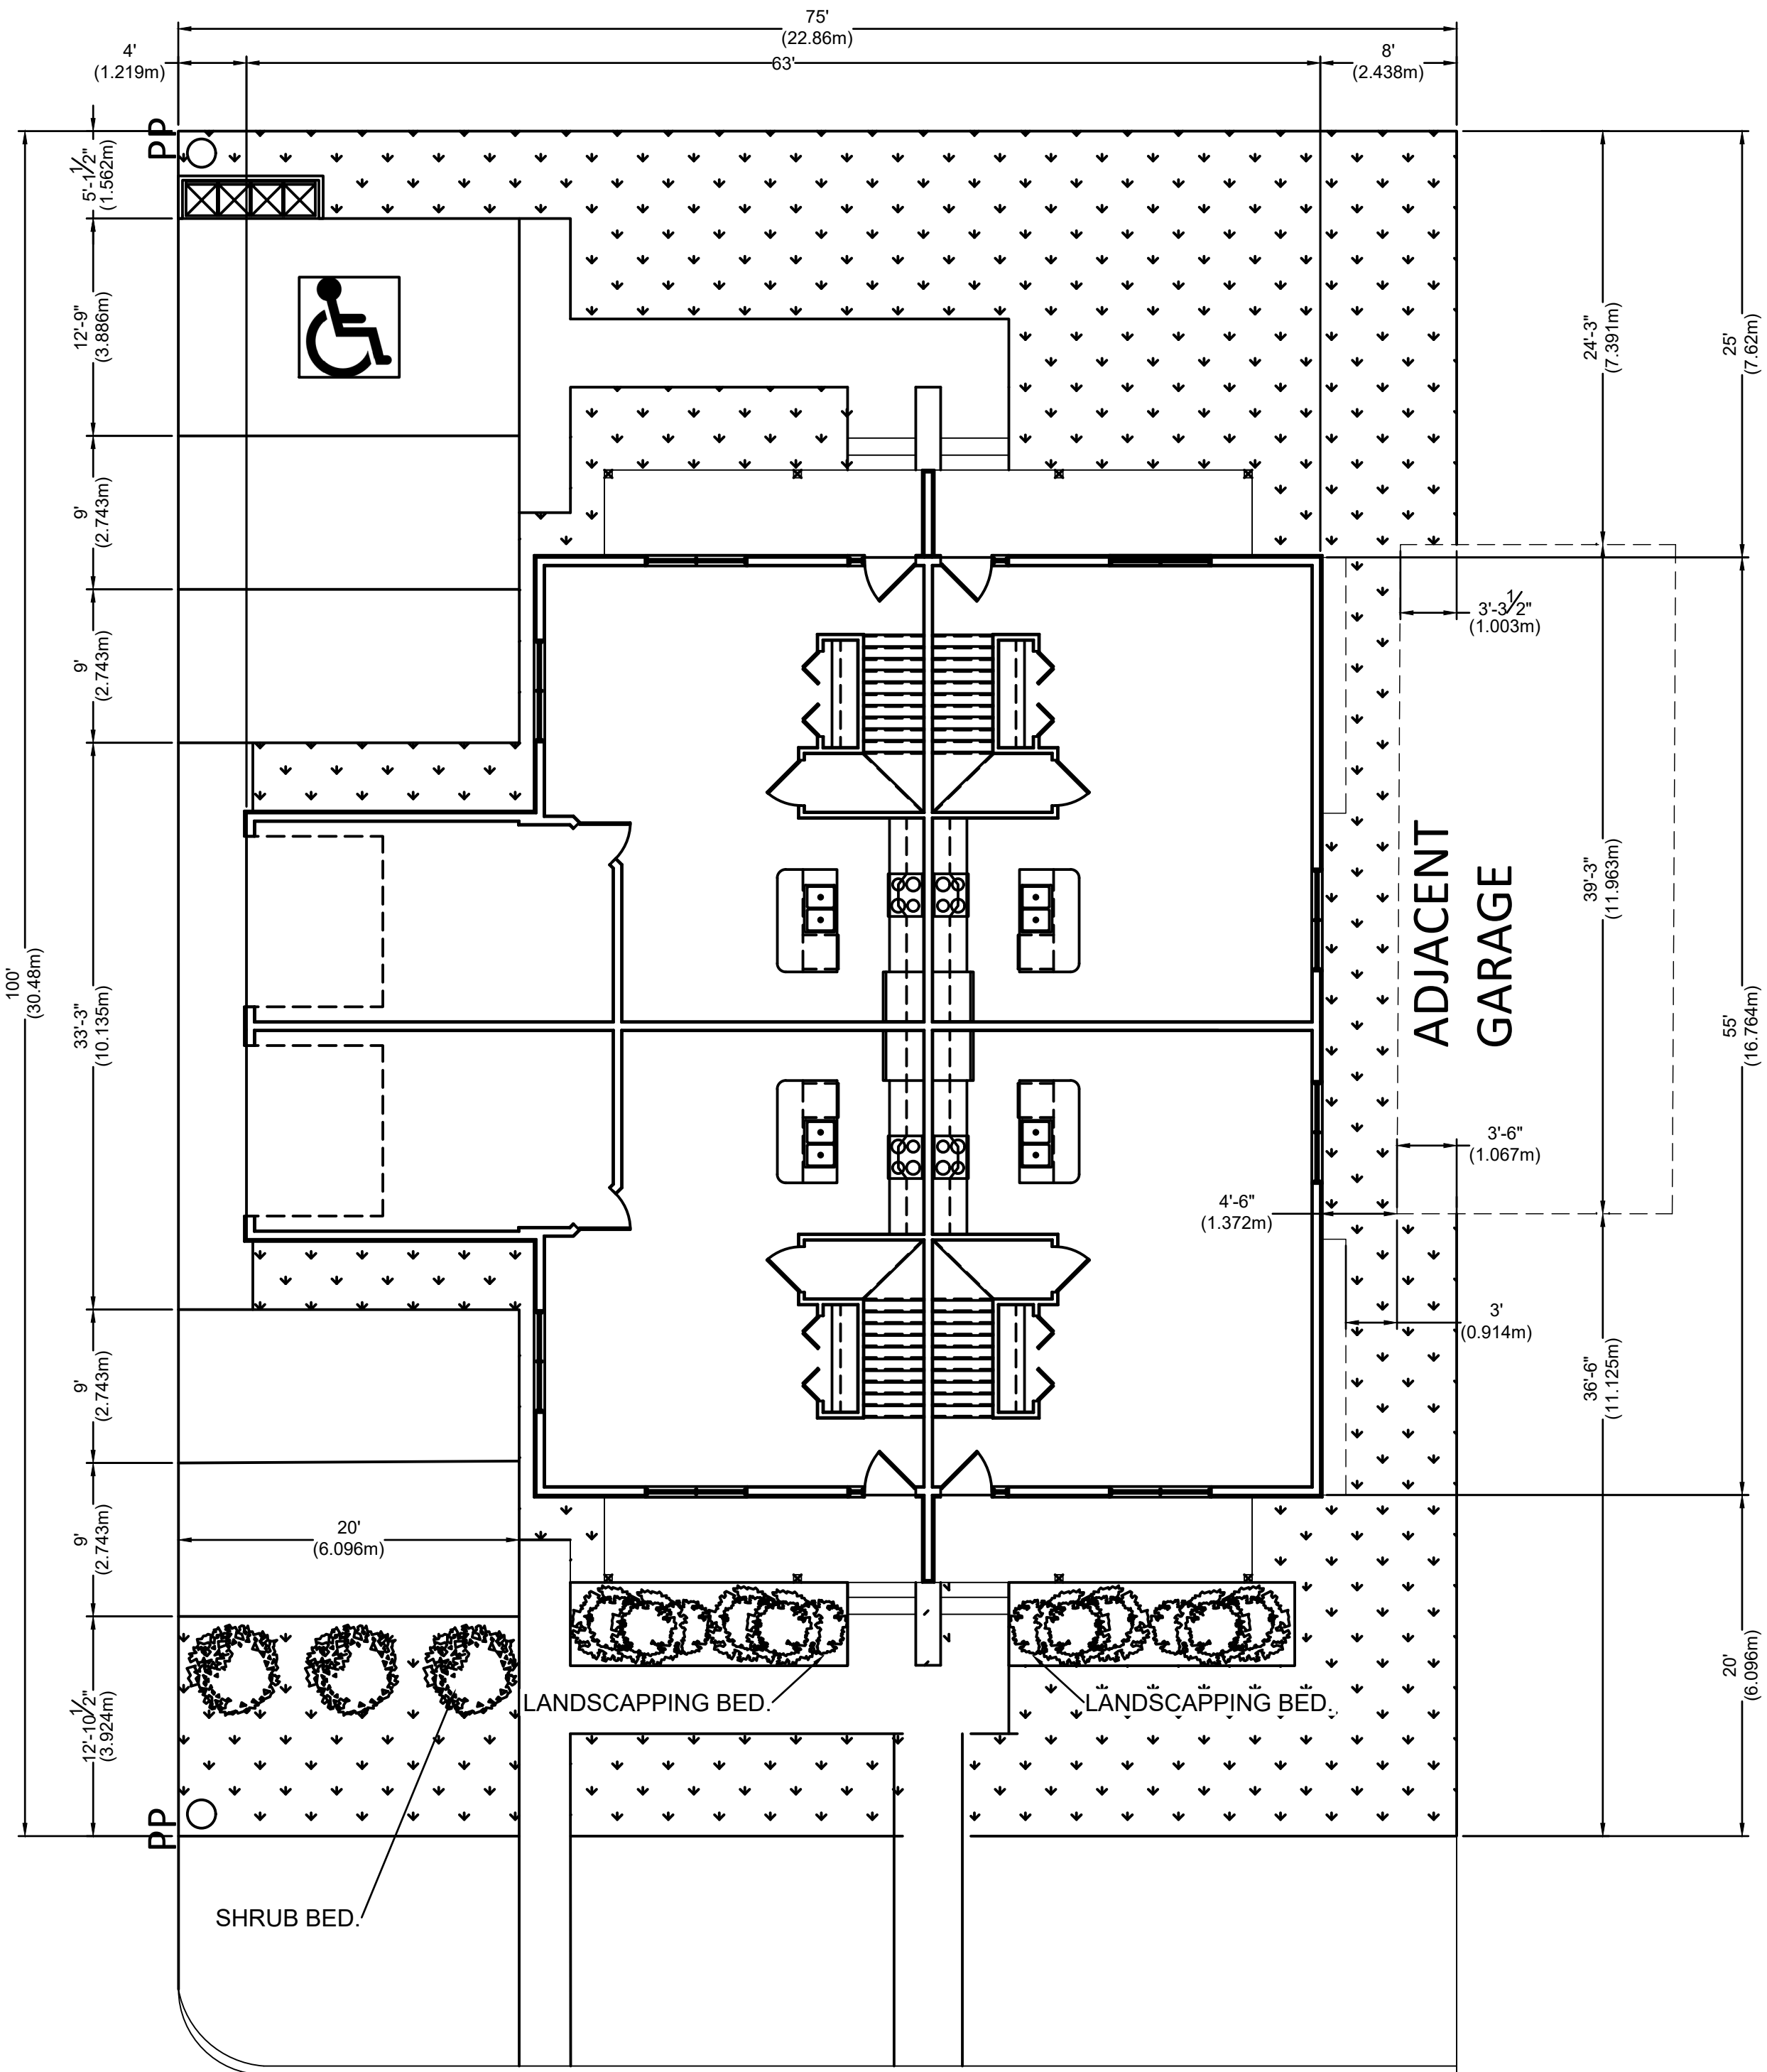

COLLEGE AVENUE

SHEET #:

01


PROJECT:
 1824 COLLEGE AVENUE

DRAWING TITLE:
 Attachment B-2


REVISIONS		
DATE	COMMENT	BY

SCALE:
DATE:
DRAWN BY: BREE SIEKLIKI

CONTRACTOR'S CORNER
Design Centre
 408 Park Ave. East, Brandon, MB R7A 7A8 • Phone: 204.727.3799
 contactus@contractorscorner.ca • www.contractorscorner.ca

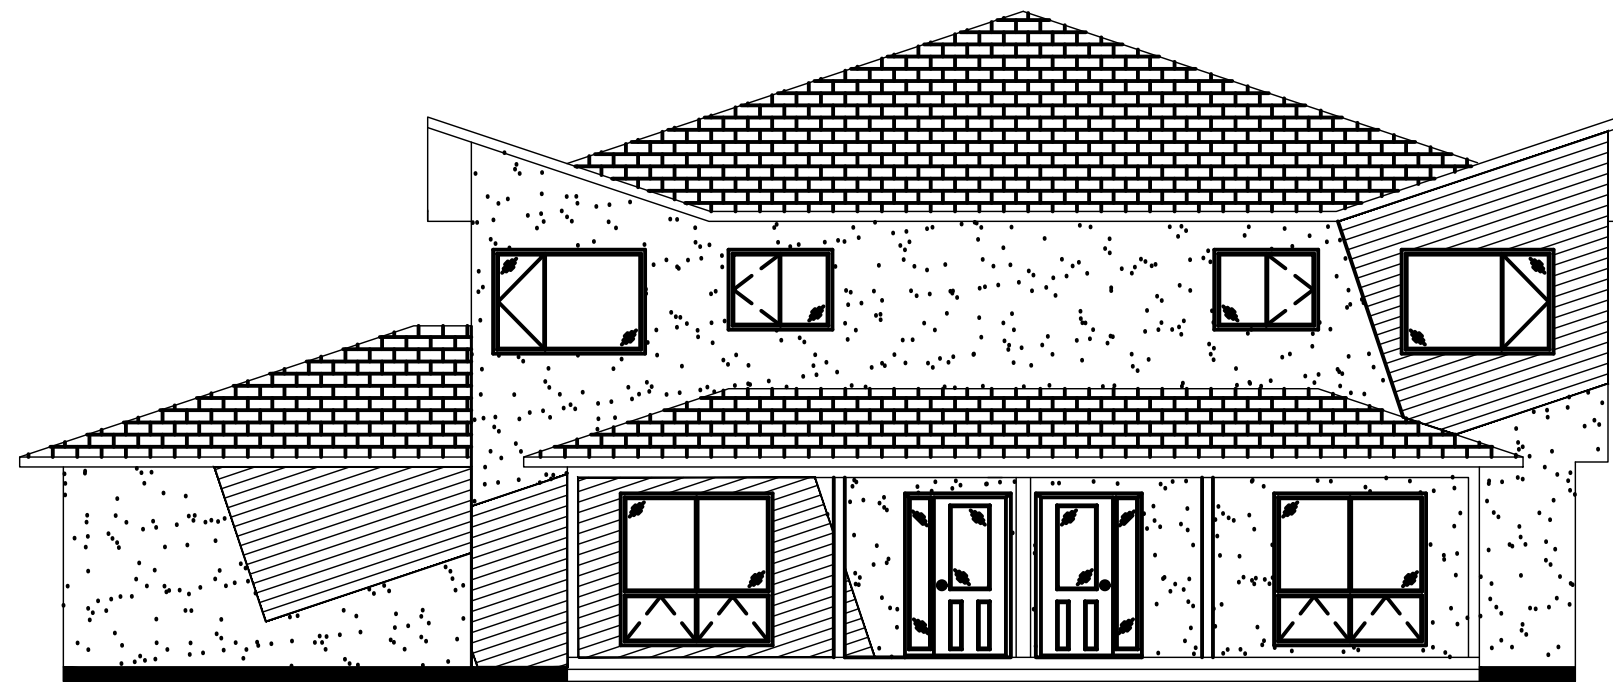


NORTH ELEVATION

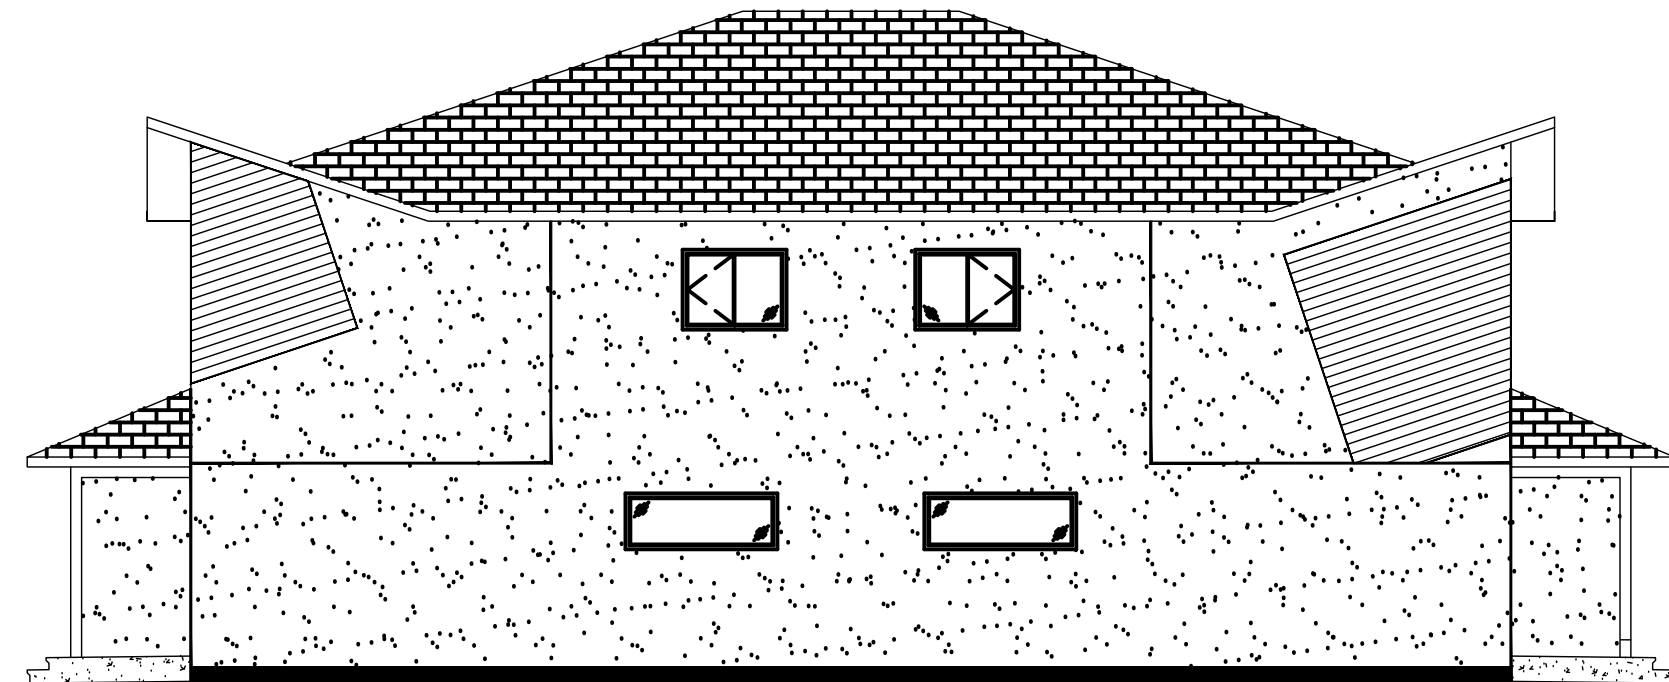

WEST ELEVATION



SOUTH ELEVATION

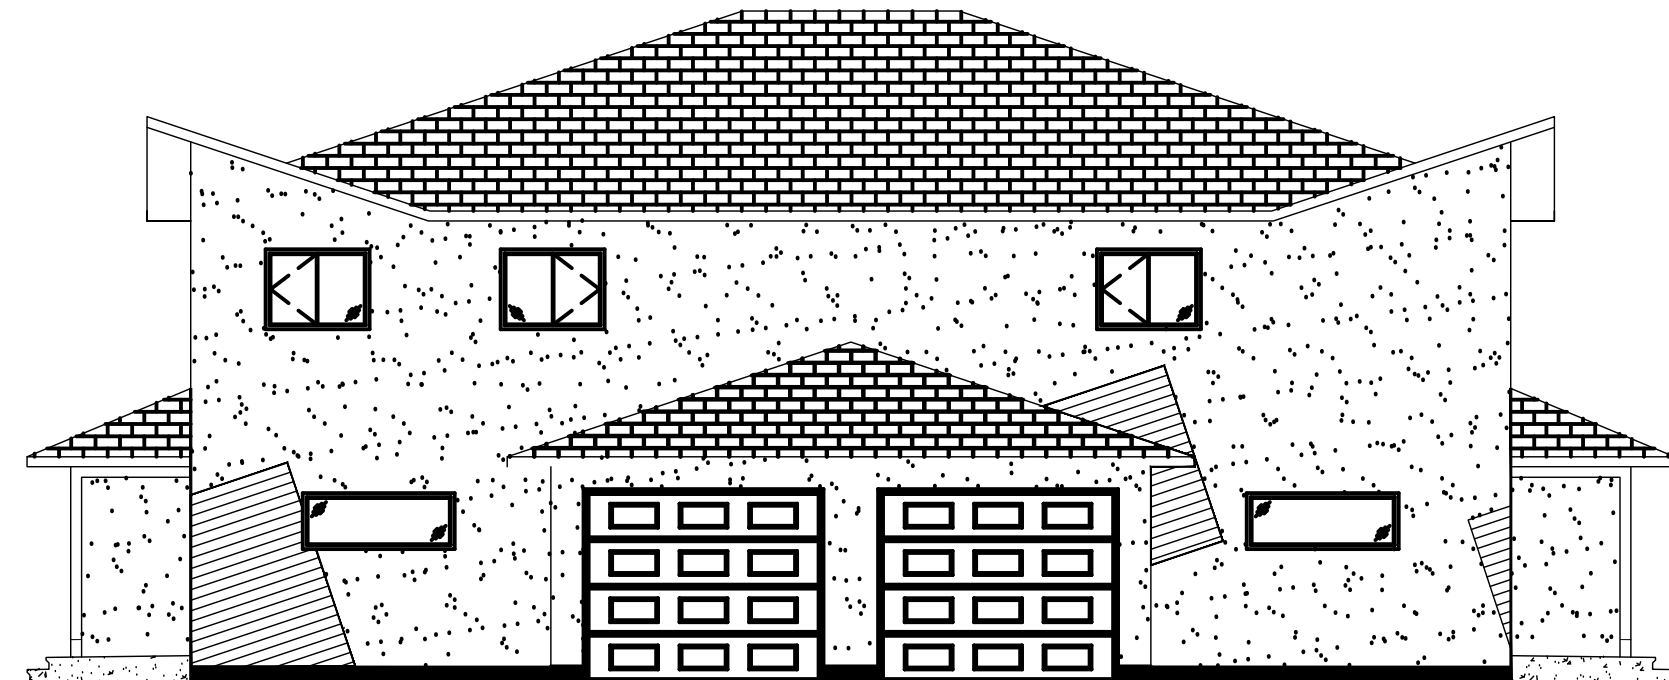

EAST ELEVATION

SHEET #:

02

PROJECT:
1824 COLLEGE AVENUE

DRAWING TITLE:
Attachment B-3

REVISIONS

DATE	COMMENT	BY

SCALE:

DATE:

DRAWN BY:
BREE SIEKLIKI



CONTRACTOR'S
CORNER

Design Centre

408 Park Ave. East, Brandon, MB R7A 7A8 • Phone: 204.727.3799
contactus@contractorscorner.ca • www.contractorscorner.ca