



Application No.

Style of House:

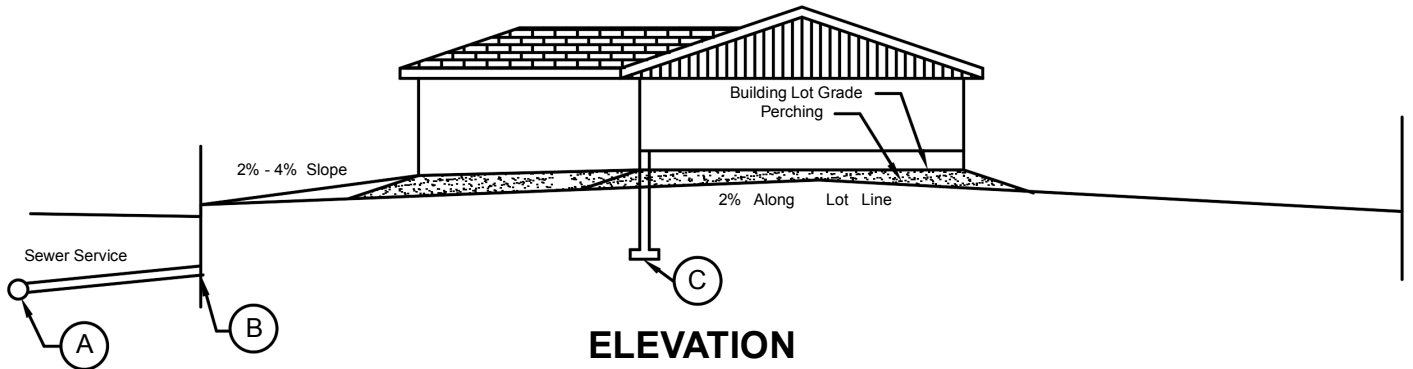

ELEVATION

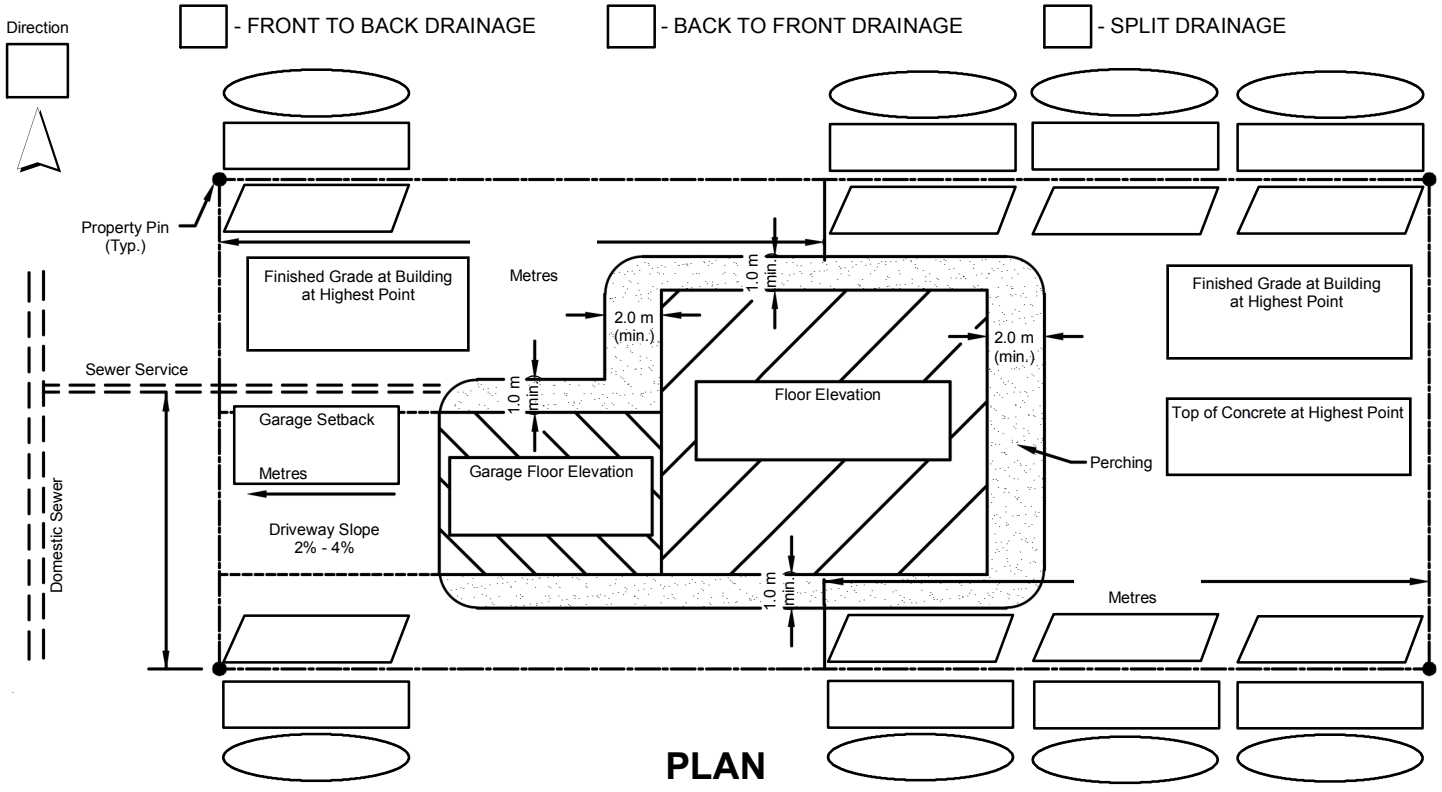

PLAN

LEGEND

- Existing Elevation
- Design Elevation
- As-Built Elevation

- Metric Elevations
- Imperial Elevations

Comments:

Site Address:

Legal Description Lot: Block: Plan:

Owner: Date: Signature:

Benchmark Elevation: Location:

Benchmark Elevation: Location:

Sewer & Service Inverts: (A) (B)

Bottom of Footing Elevation (Design): (C)

City Engineer: _____ Date: _____

ELEVATIONS ON THIS PERMIT ARE FOR PERMIT APPROVAL ONLY AND NOT TO BE USED FOR CONSTRUCTION OR LANDSCAPING.

AS-BUILT ELEVATIONS FOR LOT GRADING CERTIFICATION:

I _____ CERTIFY THAT THE AS-BUILT ELEVATIONS SHOWN ON THIS PERMIT WERE VERIFIED BY MYSELF ON _____

Name: _____ Signature: _____ Date: _____

DEPOSIT INSPECTION PROCEDURE:

Final inspection request is to be made to the City of Brandon Engineering Department, 638 Princess Avenue (204-729-2219). All site construction, including landscaping, must be totally completed and if applicable as-built elevations to be submitted for approval prior to final inspections. Inspections will be provided from May 1st to November 1st, as weather conditions permit.

Inspection Required

Inspected By: _____ Date: _____

Damage Cost: Refund Authorized?

Deposit: Date of Deposit: _____

Damage Cost:

Refund: Date of Request: _____

Deposit Returned: Date Deposit Returned: _____