


Variance Application

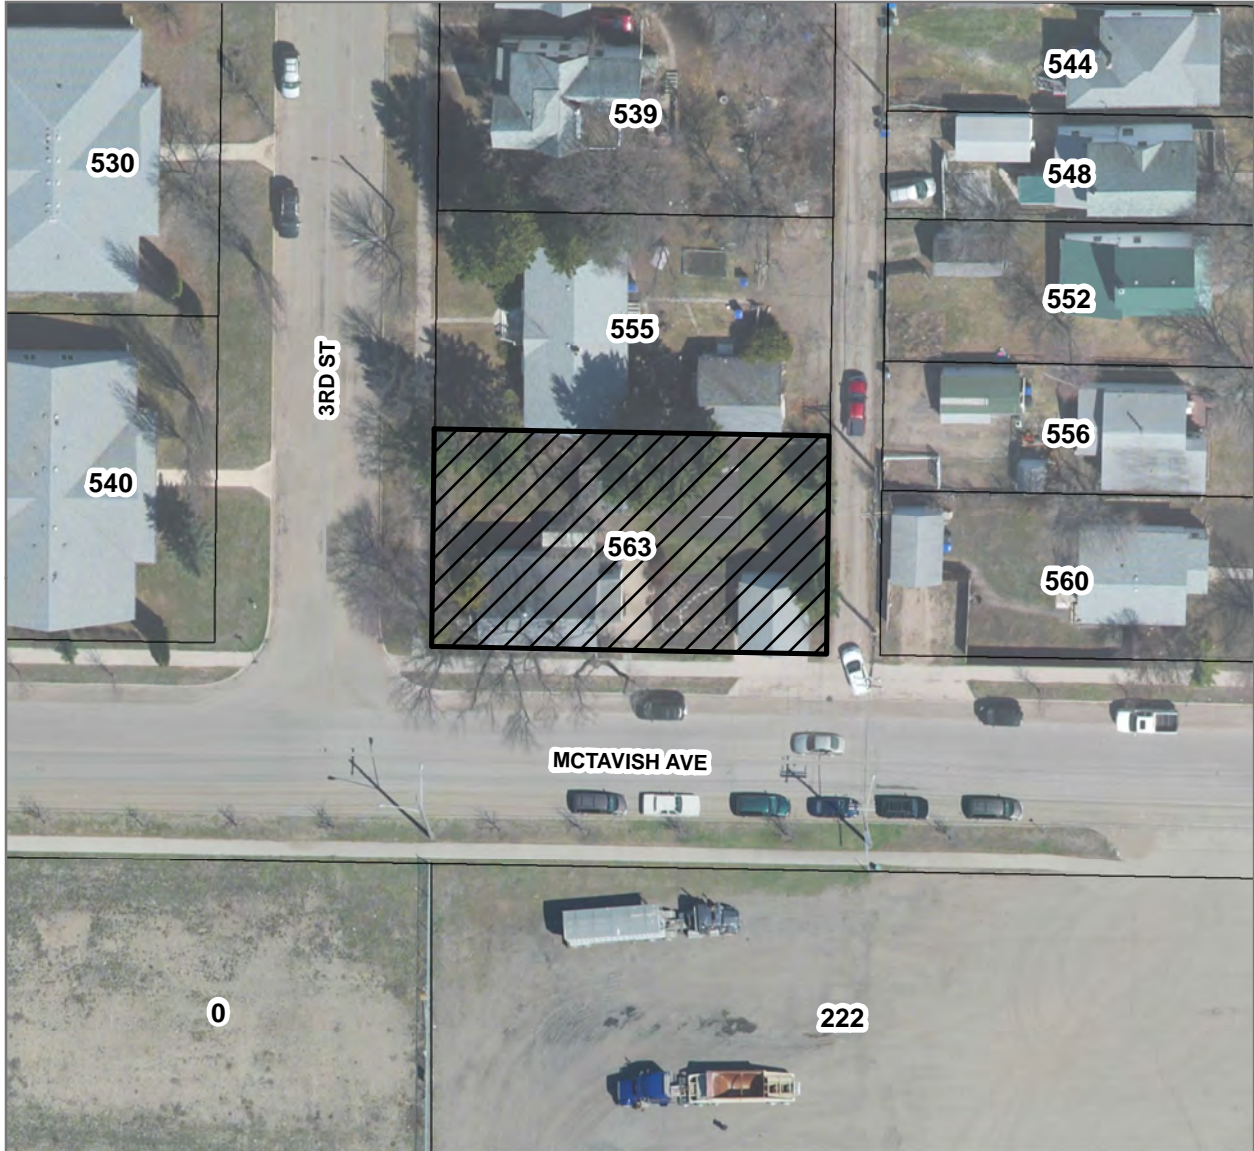

<p>Variance Application V-02-16-B 563 - 3rd Street (Lots 29/30, Block 79, Plan 8 BLTO)</p>	<p>0 10 20 40 Meters</p> <p>0 35 70 140 Feet</p>
--	--

<p>LEGEND</p> <p> Lot(s) to be Varied</p>	<p>City of Brandon Planning & Building Safety Department</p>	<p>N</p>
--	---	-----------------

	<p>Map Created: 1/22/16</p> <p>Revised:</p>
--	---


563 3RD STREET

LOT: 29/30 BLOCK: 19 PLAN: B

EXISTING HYDRO POLE

EXISTING HYDRO POLE

PUBLIC LANE (PAVED)

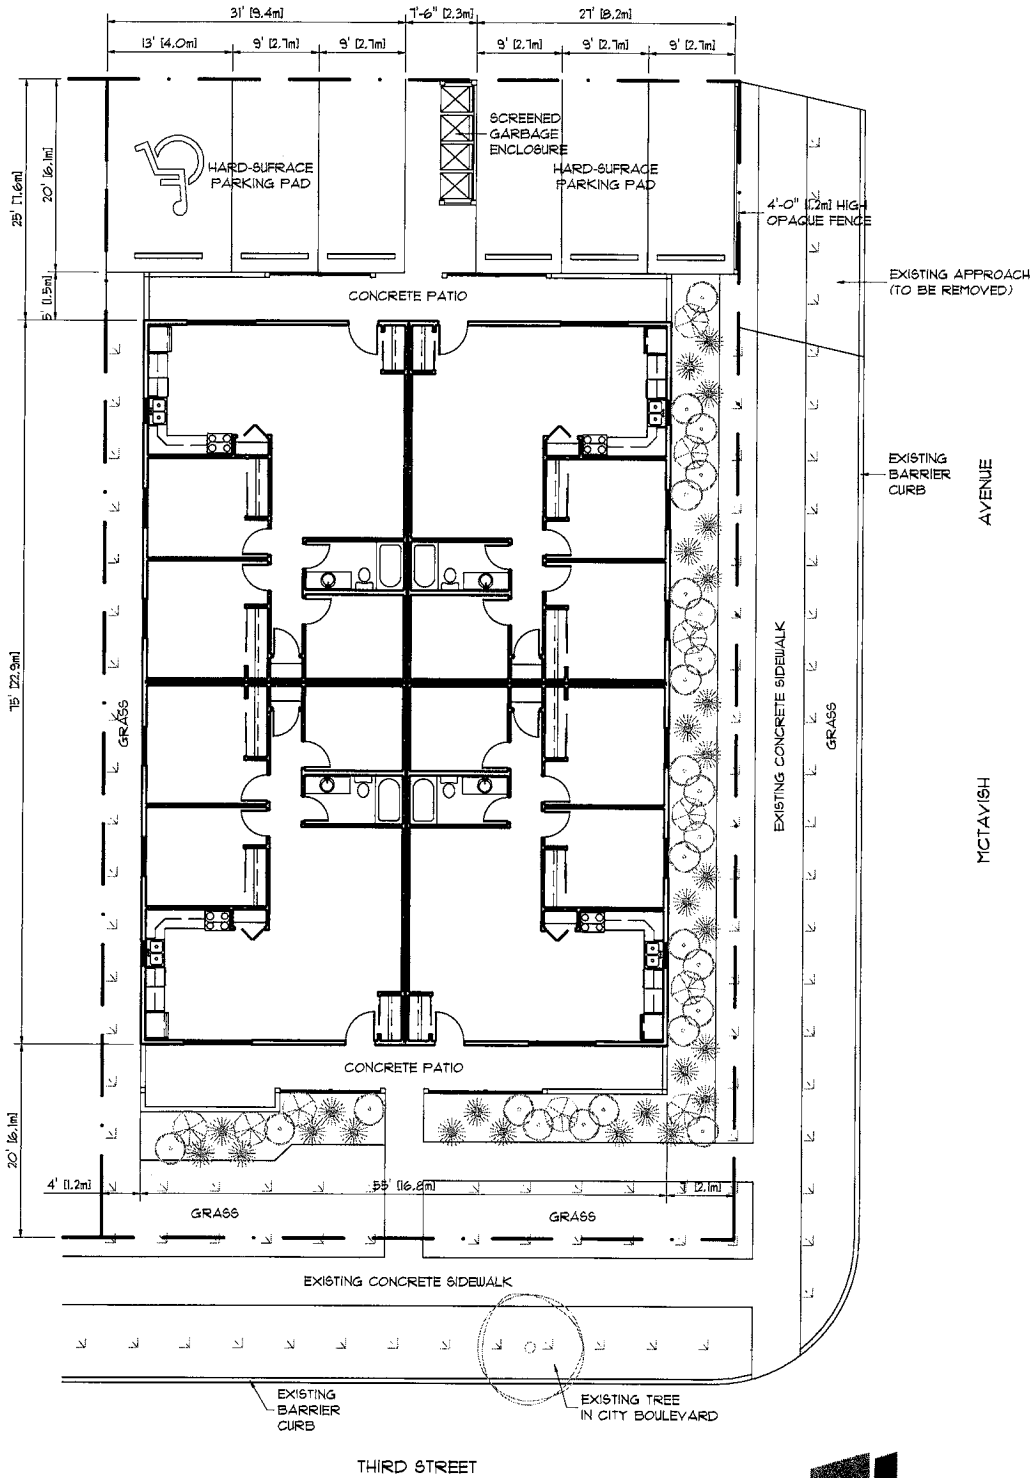

A SITE PLAN
1:150



YBRDESIGN

833-4TH STREET N, BRANDON, MB R7A 2M9
204.727.4049 - RBURGESS@YBRDESIGN.CA

563 3RD STREET

LOT: 29/30 BLOCK: 79 PLAN: 8

16'-5 5/8" - TOP OF ROOF

12'-9 3/8" - HEIGHT OF BUILDING


8'-1 1/8" - TOP OF WALL

0'-6" - TOP OF SLAB

0'-0" - GRADE



E1 WEST EXTERIOR ELEVATION
1/8" = 1'

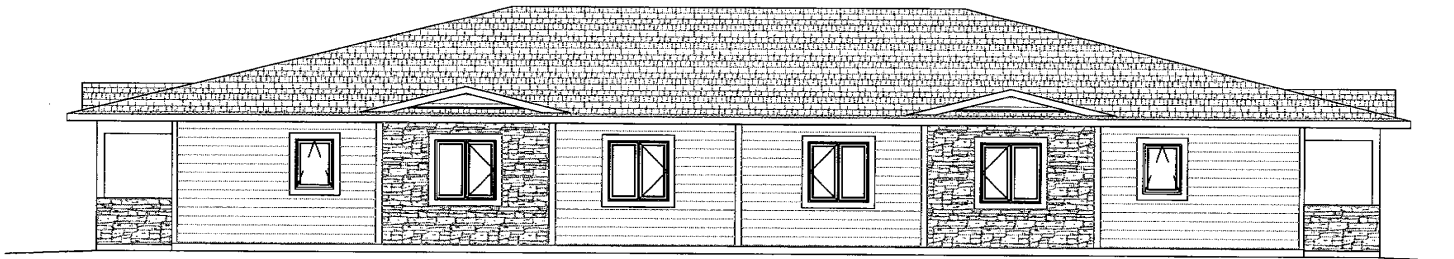

E2 SOUTH EXTERIOR ELEVATION
1/8" = 1'



YBRDESIGN

833-4TH STREET N, BRANDON, MB R7A 2M9
204.727.4049 · RBURGESS@YBRDESIGN.CA