



Conditional Use & Variance Application

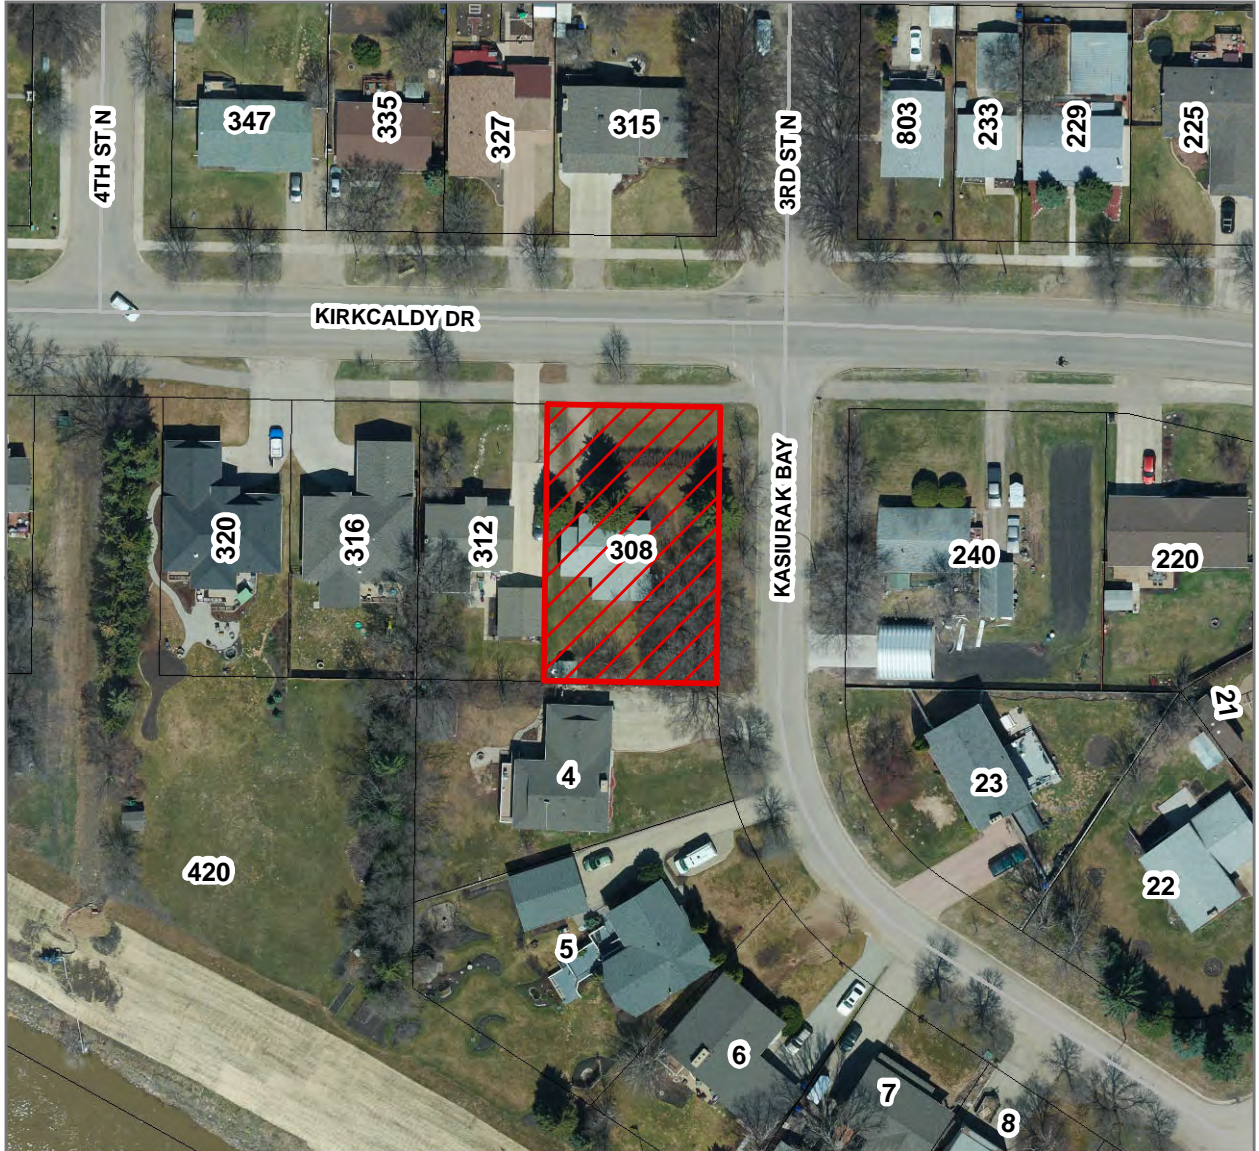

<p>Application C-08-16-B & V-16-16-B 308 Kirckaldy Drive (Lot 3, Block 12, Plan 1701 BLTO)</p>	<p>0 15 30 60 Meters</p> <p>0 40 80 160 Feet</p>	
<p>LEGEND</p> <p> Affected Lot(s)</p>	<p>City of Brandon Planning & Building Safety Department</p>	<p>N</p>
	<p>Map Created: 7/29/16</p> <p>Revised:</p>	

308 KIRKALDY DRIVE

KASURAK BAY

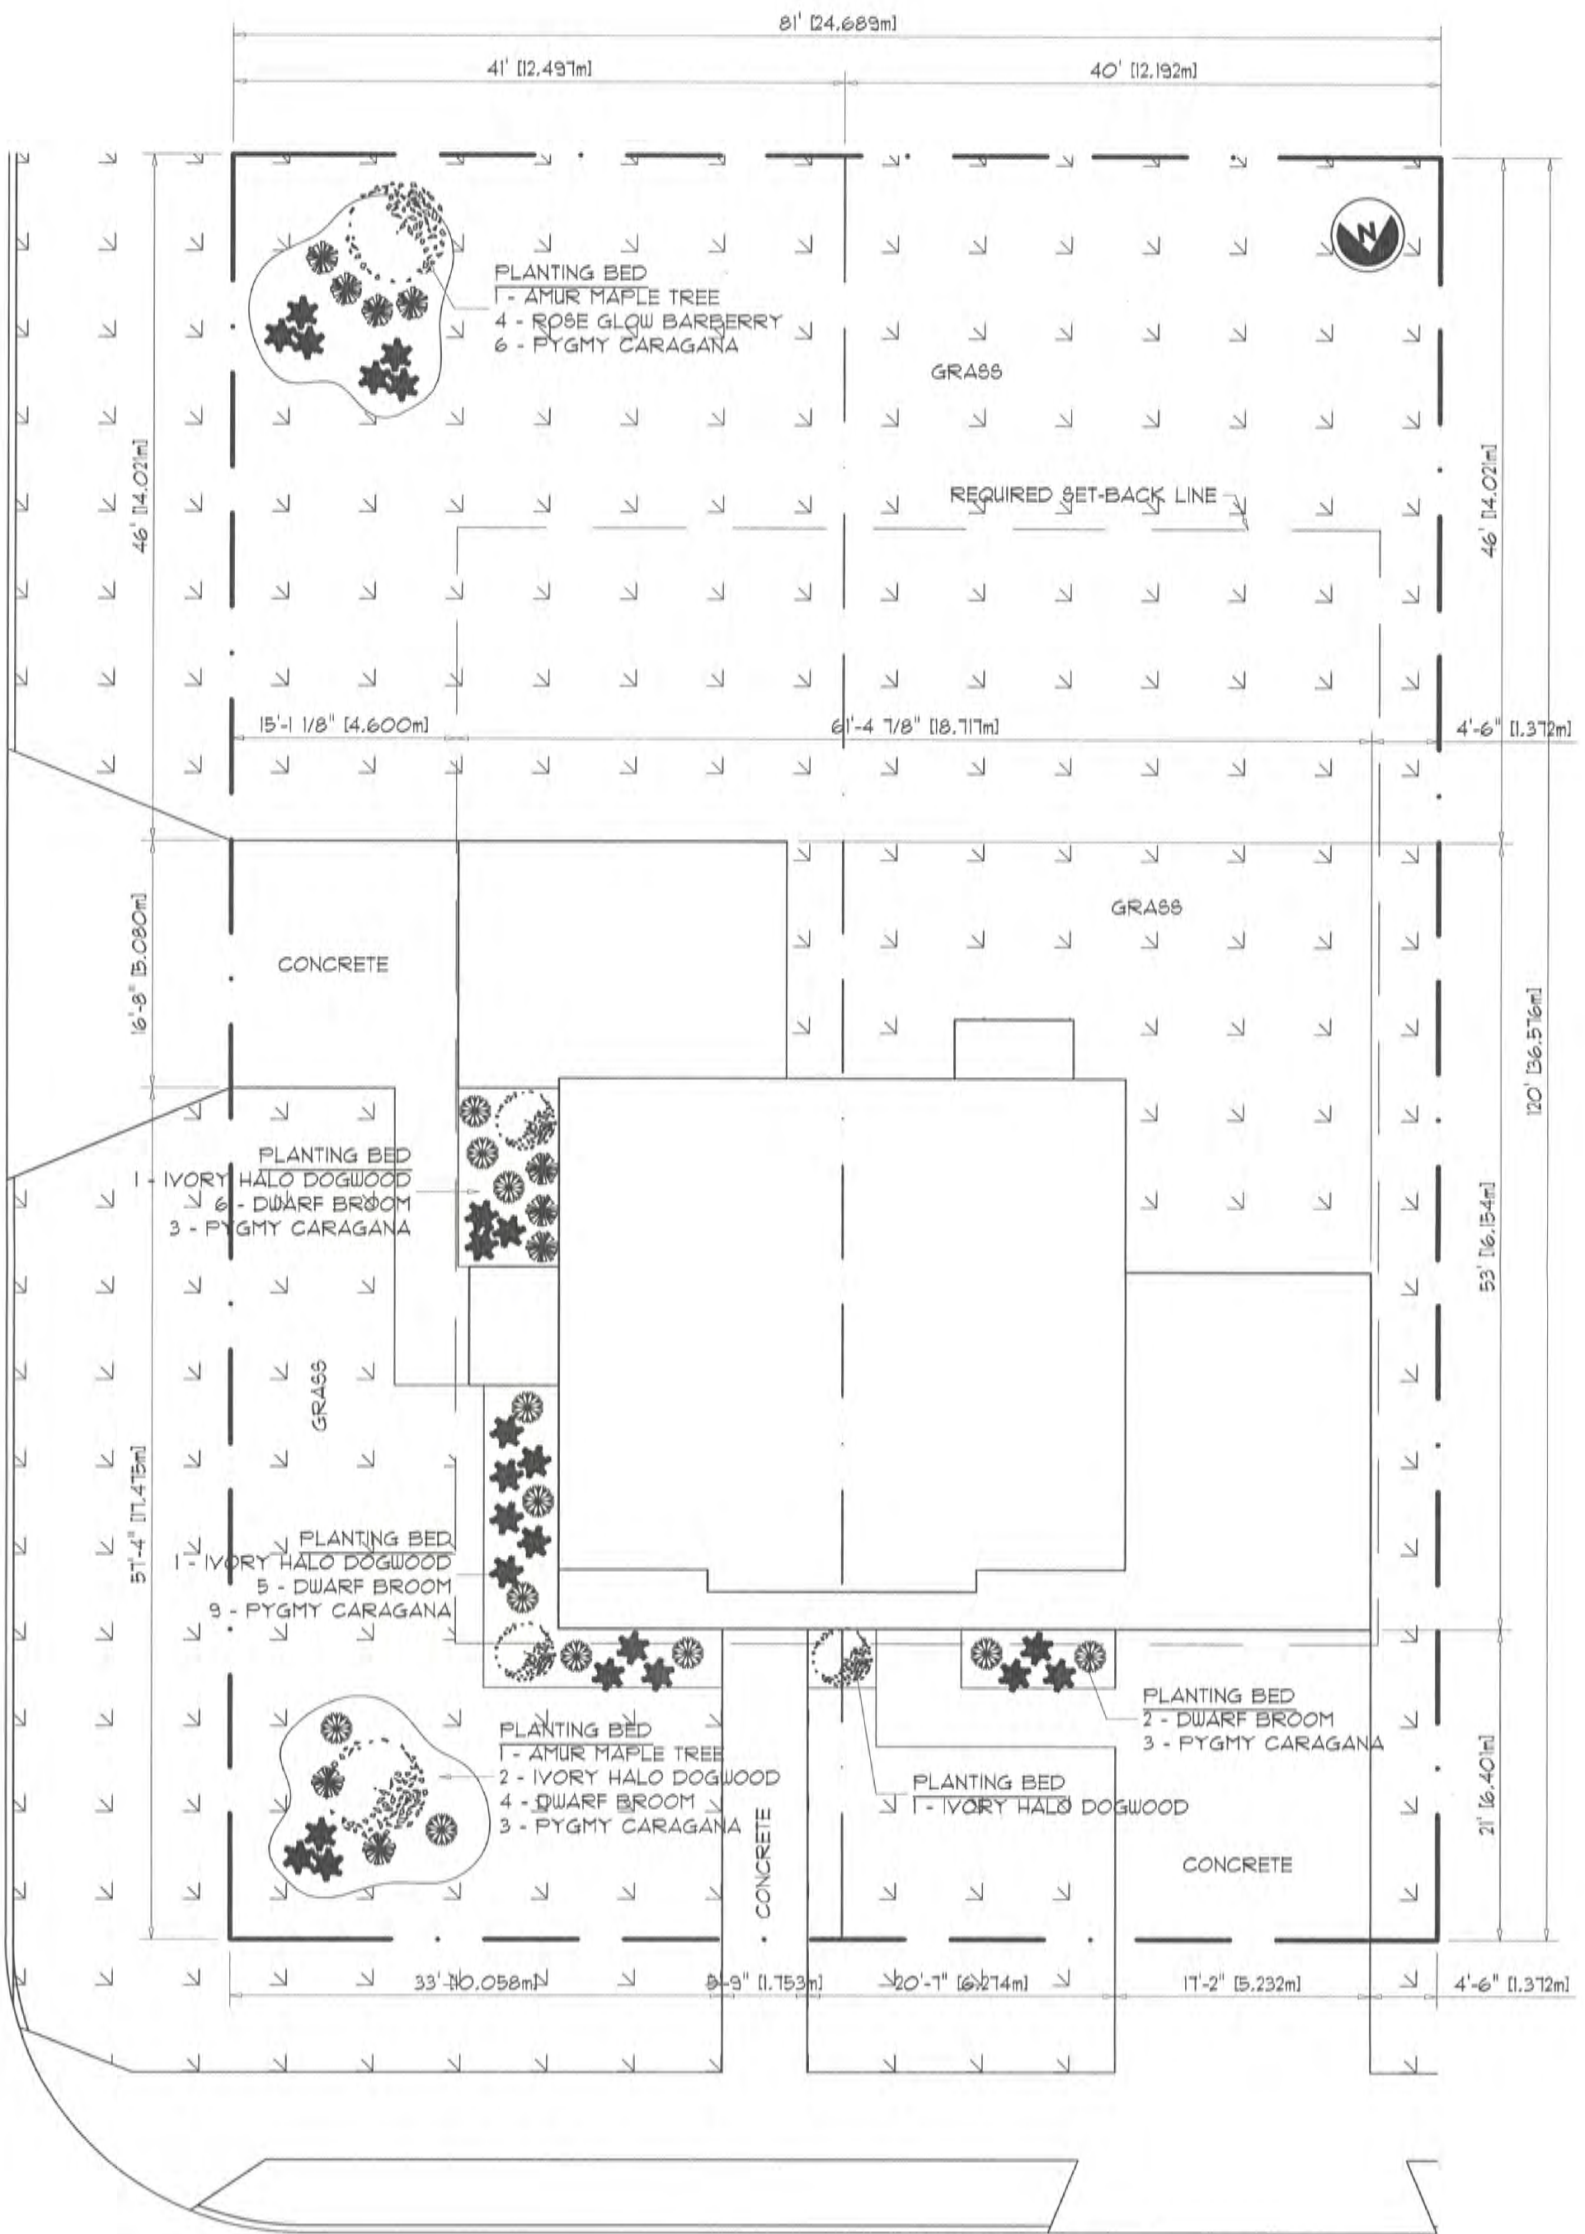

A SITE PLAN
1:150


KIRKCALDY DRIVE




833-4TH STREET N, BRANDON, MB R7A 2M9
 204.727.4049 + RBURGESS@YBRDESIGN.CA

CONCEPTUAL ONLY - FINAL DESIGN SUBJECT TO CHANGE

308 KIRKALDY DRIVE

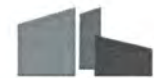

308 KIRKALDY DRIVE

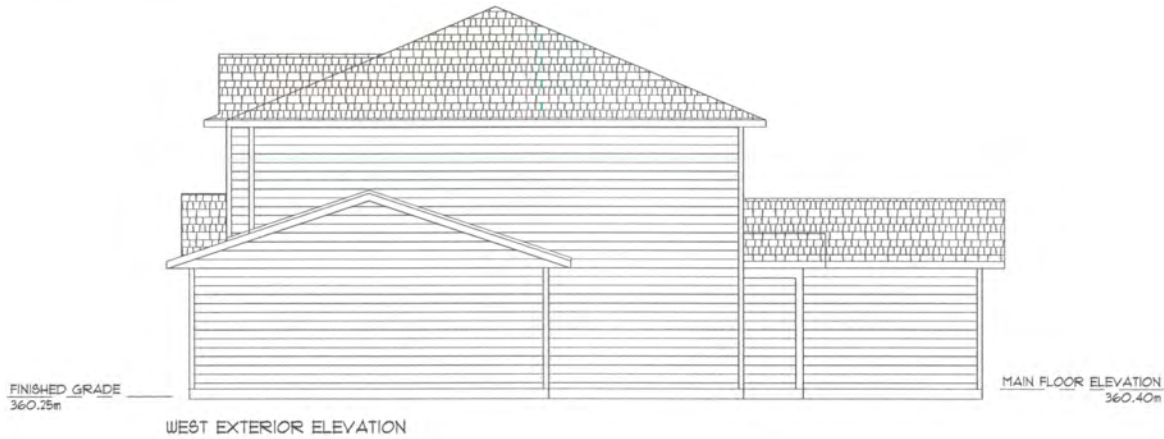

YBRDESIGN

833-4TH STREET N. BRANDON, MB R7A 2M9
204.727.4049 + RBURGESS@YBRDESIGN.CA