


# Conditional Use & Variance Application



Conditional Use Application C-11-18-B  
 Variance Application V-11-18-B  
 847 - 11th Street  
 Lots 15/16, Block 37, Plan 16 BLTO  
 exc. Nly 4' of Lot 15

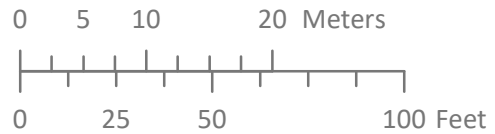

**LEGEND**


 Affected Lot

**City of Brandon  
 Planning & Buildings  
 Department**



Map Created: 07/03/2018

Revised:

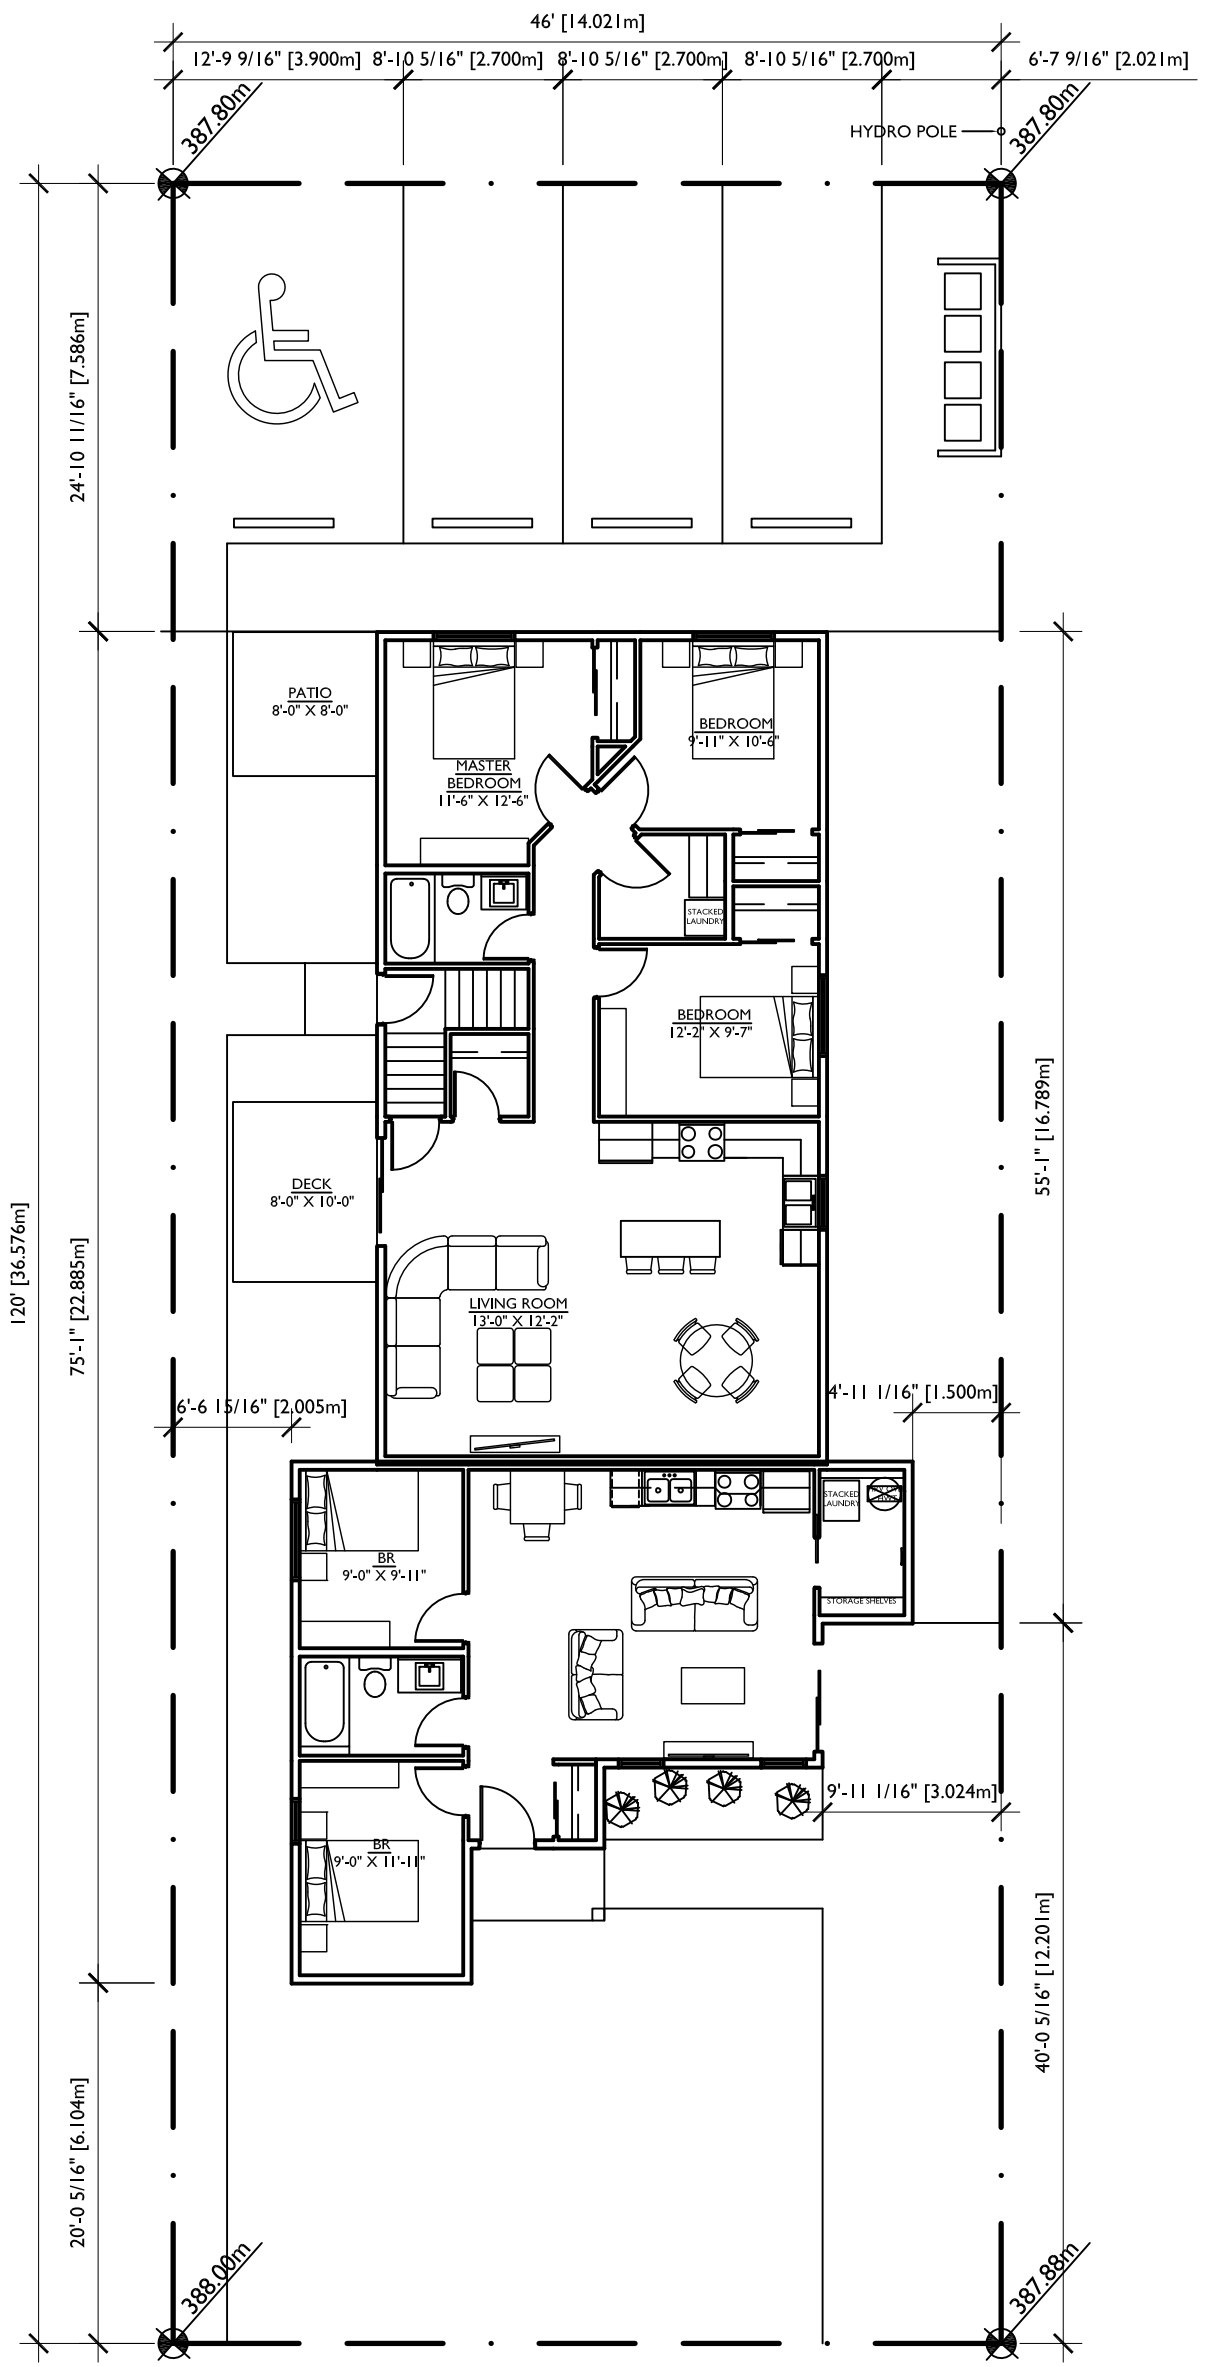

PROJECT NAME:  
847 11TH STREET  
SITE PLAN

DATE: 2018.07.18  
SCALE: N.T.S.

