



Conditional Use Application C-01-24 - 1003 26th Street

 

Conditional Use Application

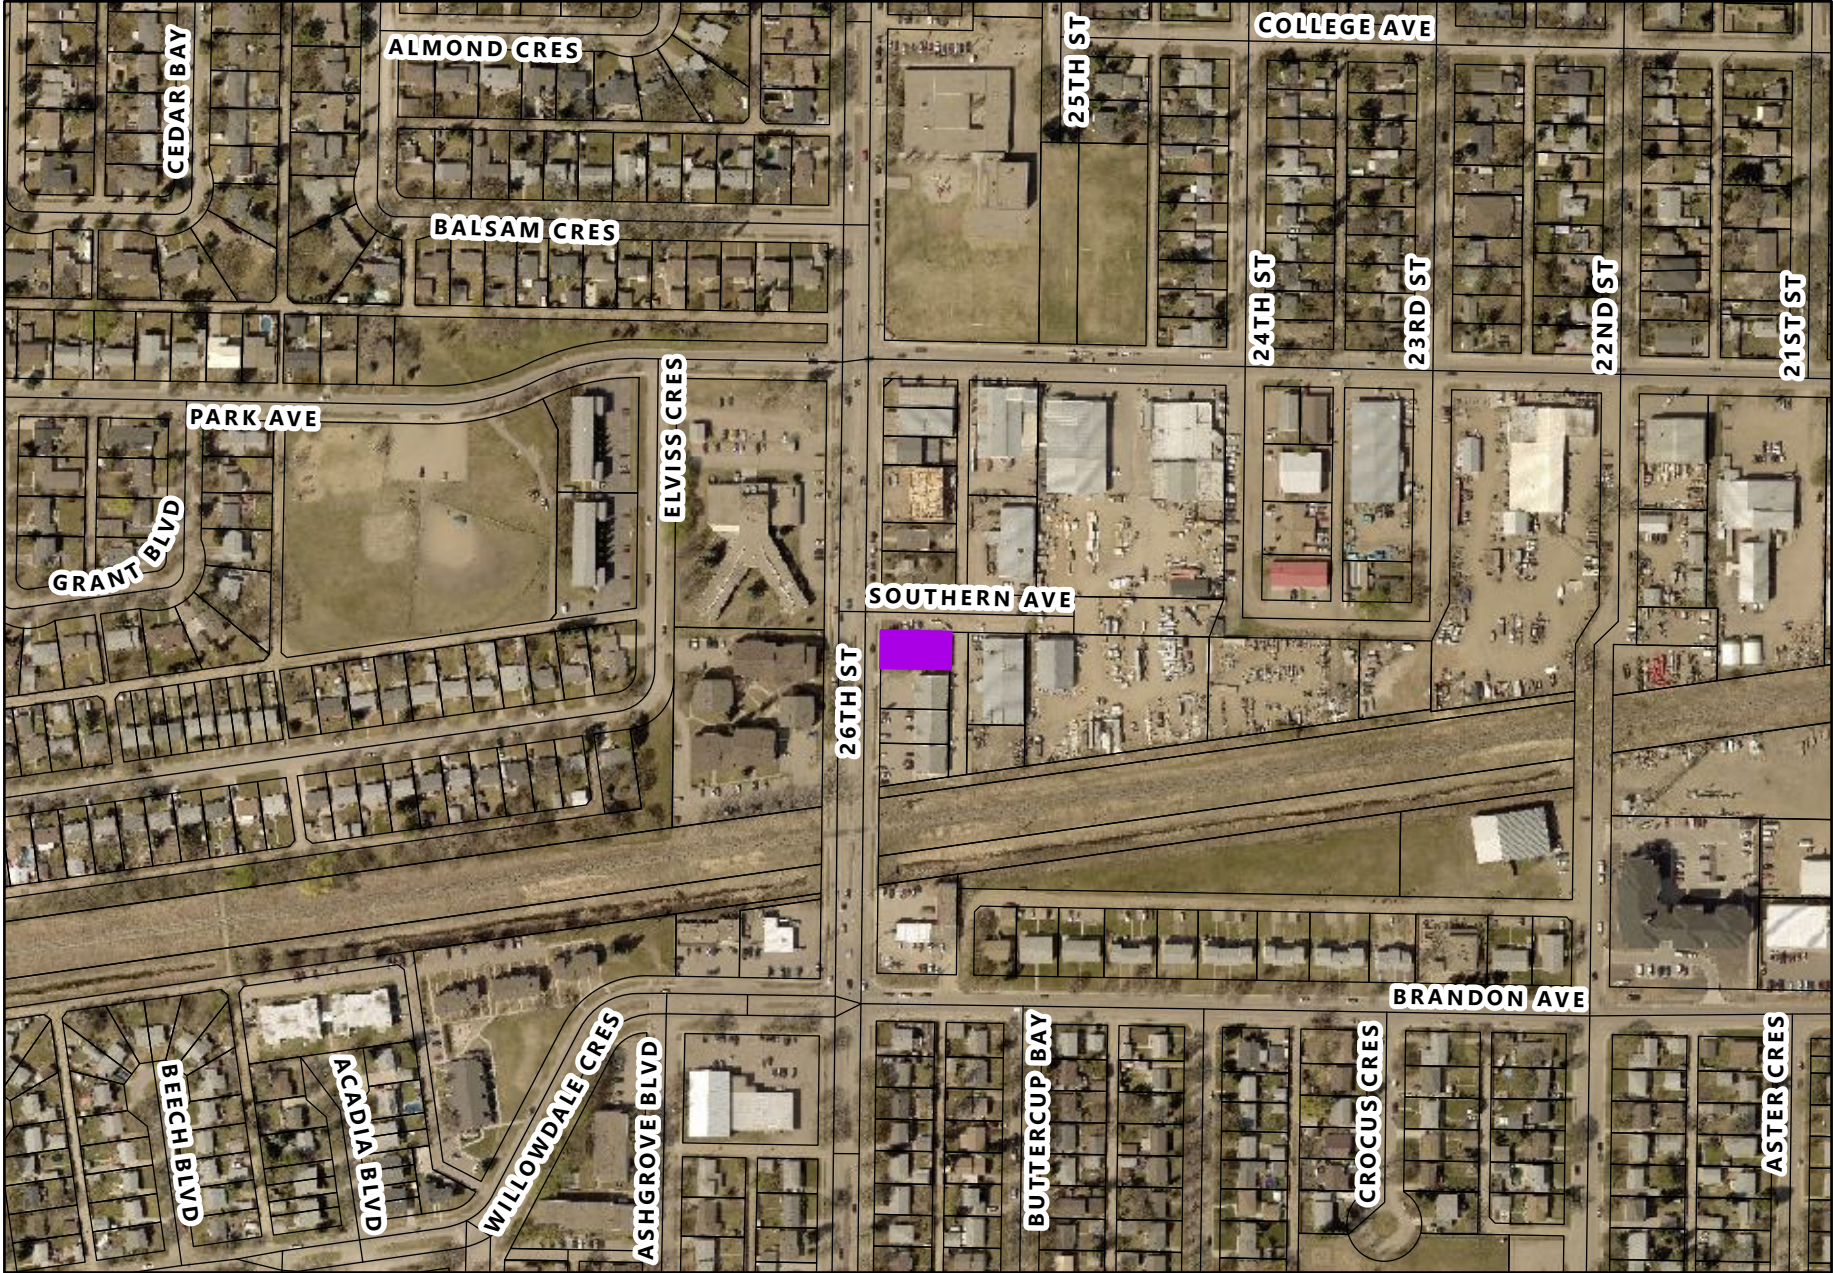

Conditional Use Application C-01-24
 1003 26th Street
 Lot 1 Plan 31570 BLTO
 In SE 1/4 15-10-19 WPM



LEGEND


 Affected Lot

**Planning & Buildings
 Department**




Map Created: 01/16/2024
 Revised:

1615

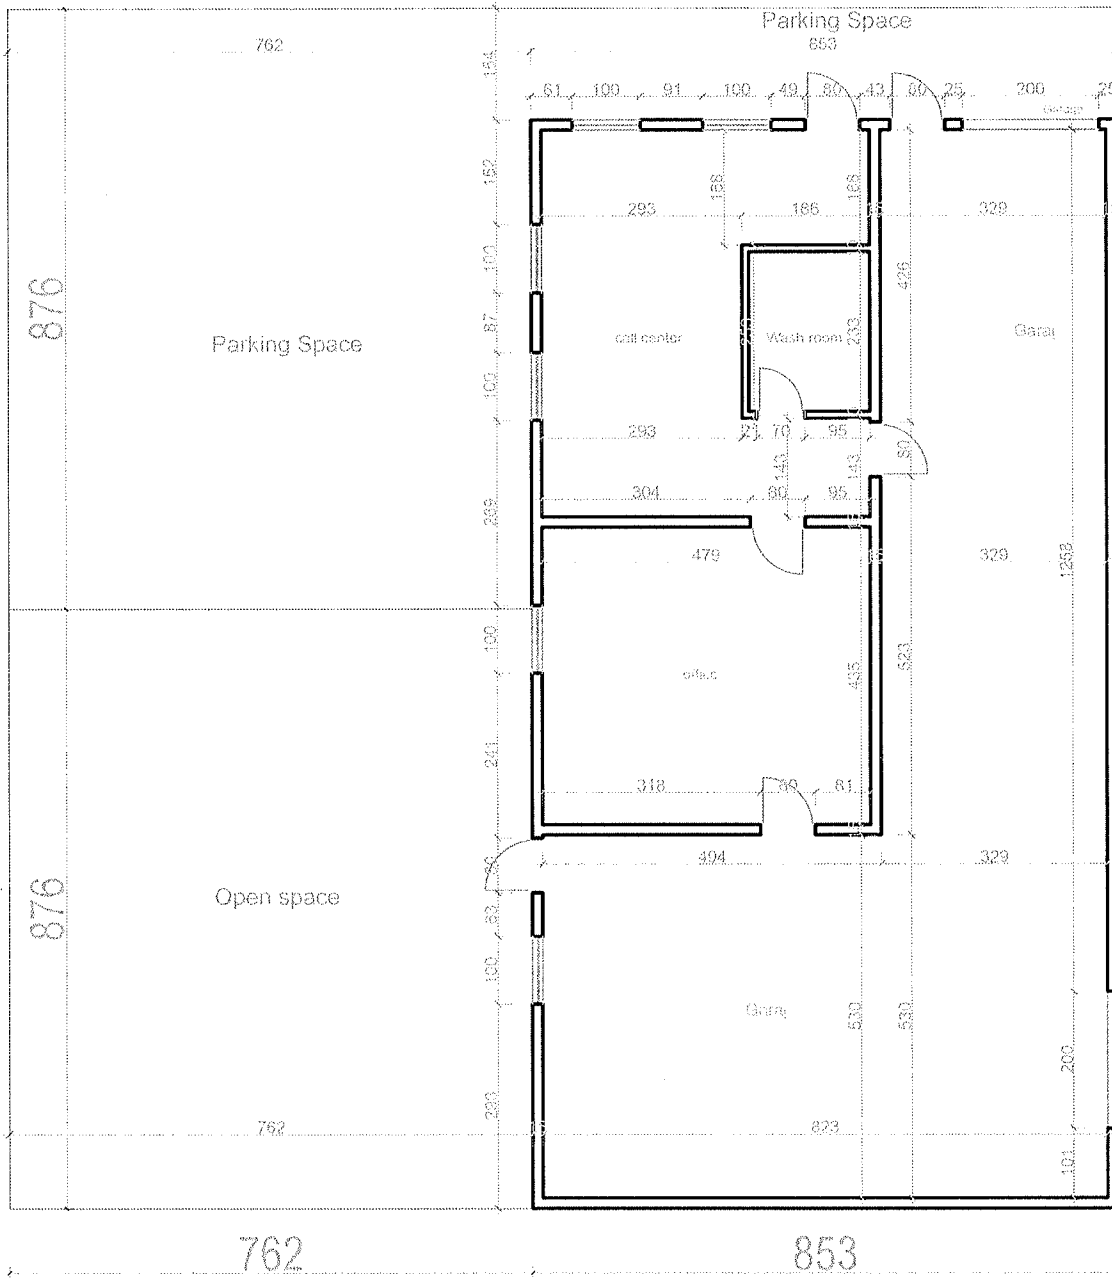

Floor F
Scale 1



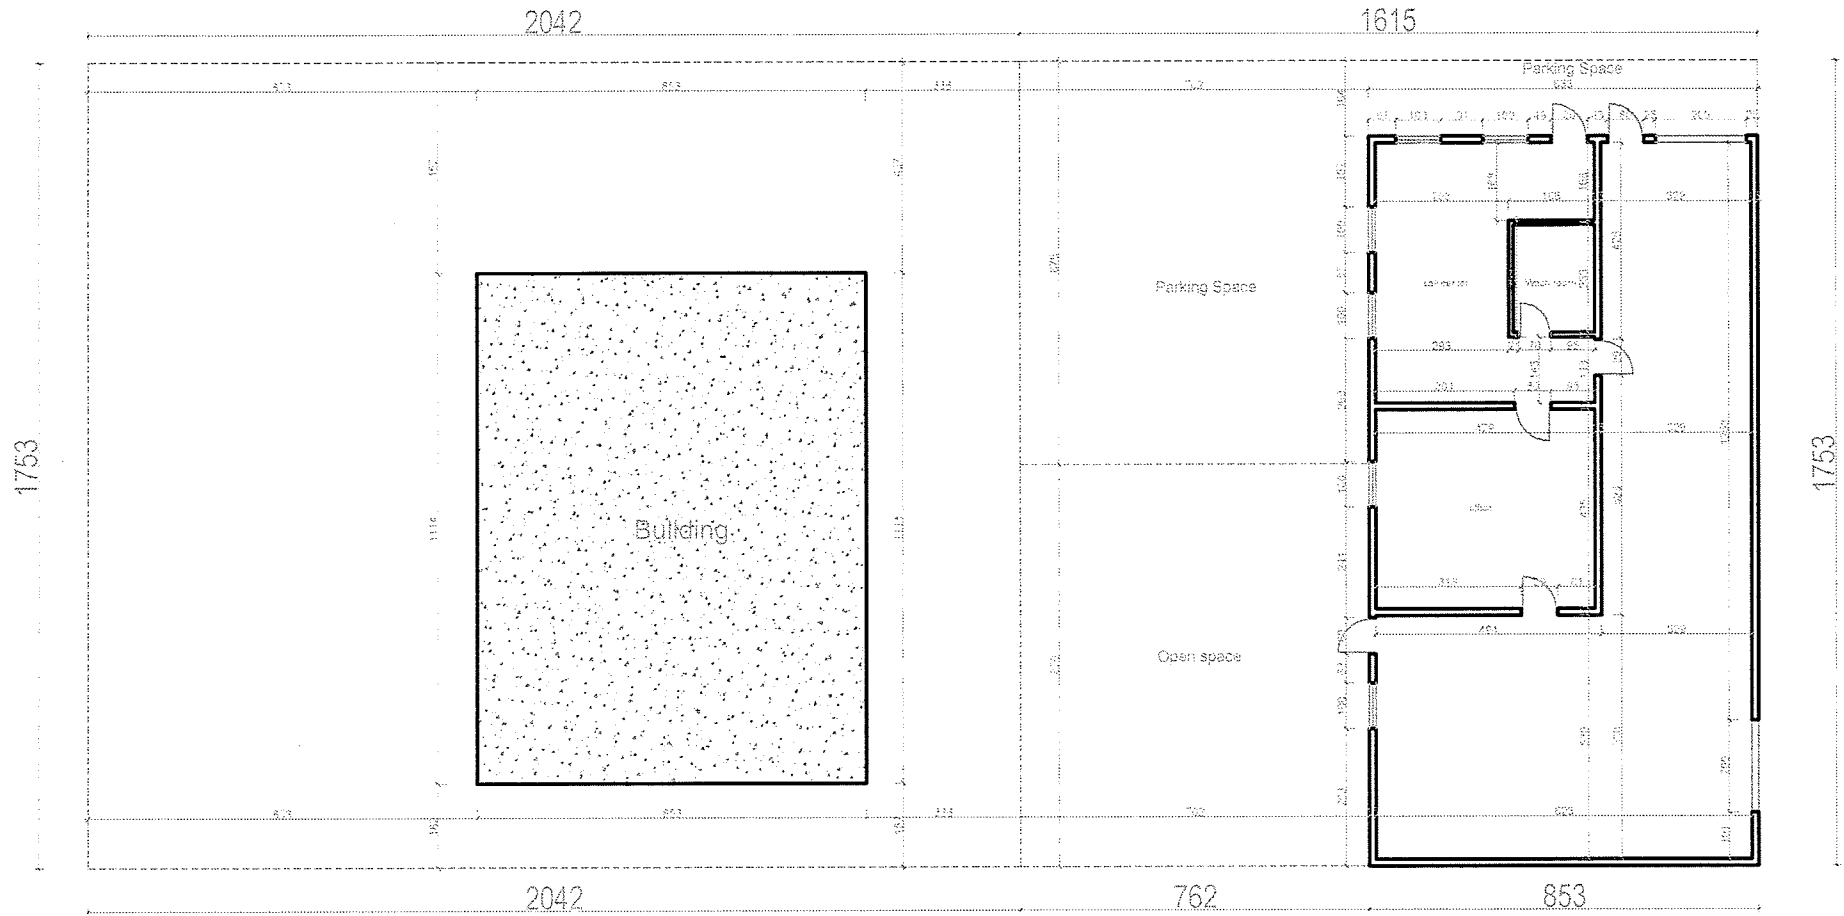

FLOOR PLAN
Scale - 1:150

