
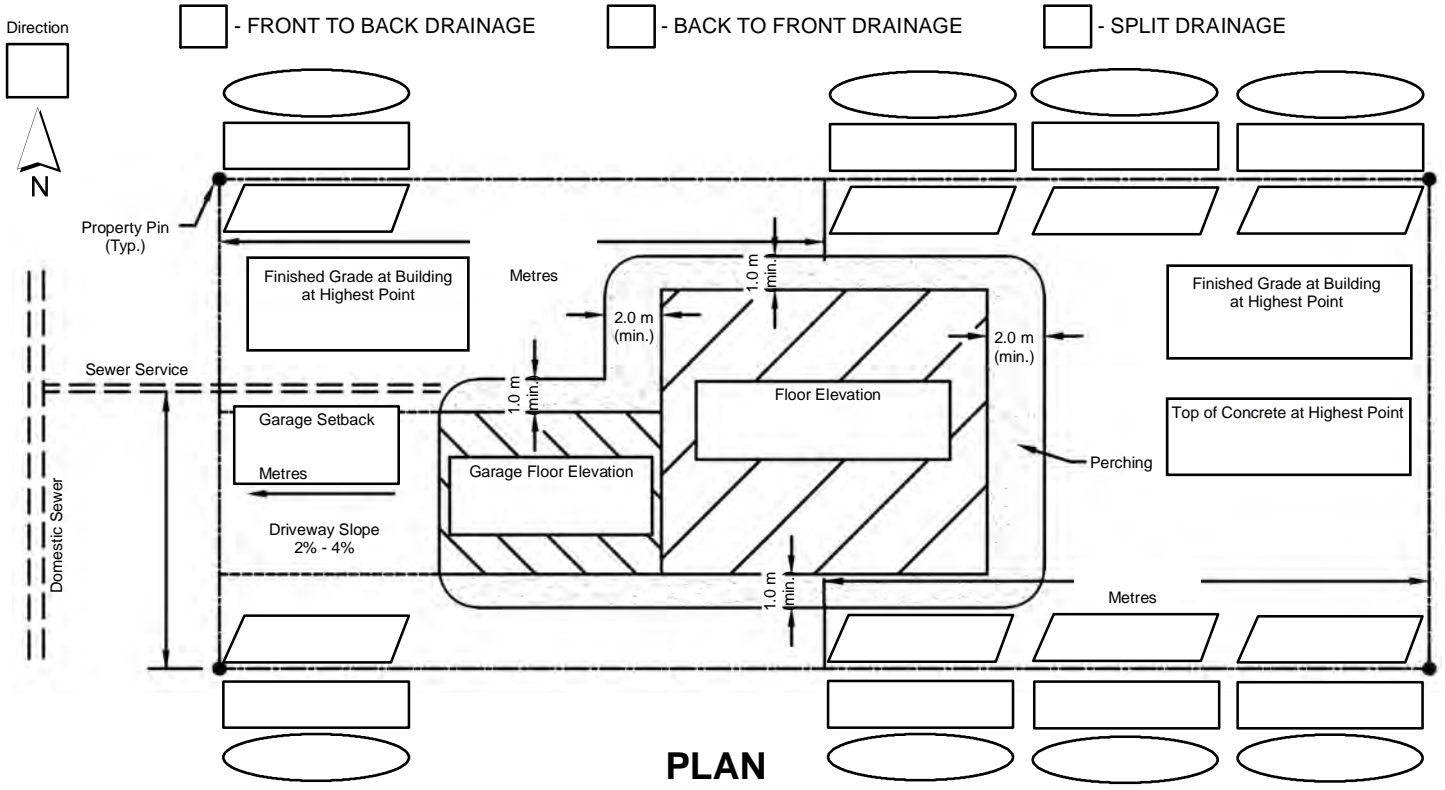


Application No.

Style of House:

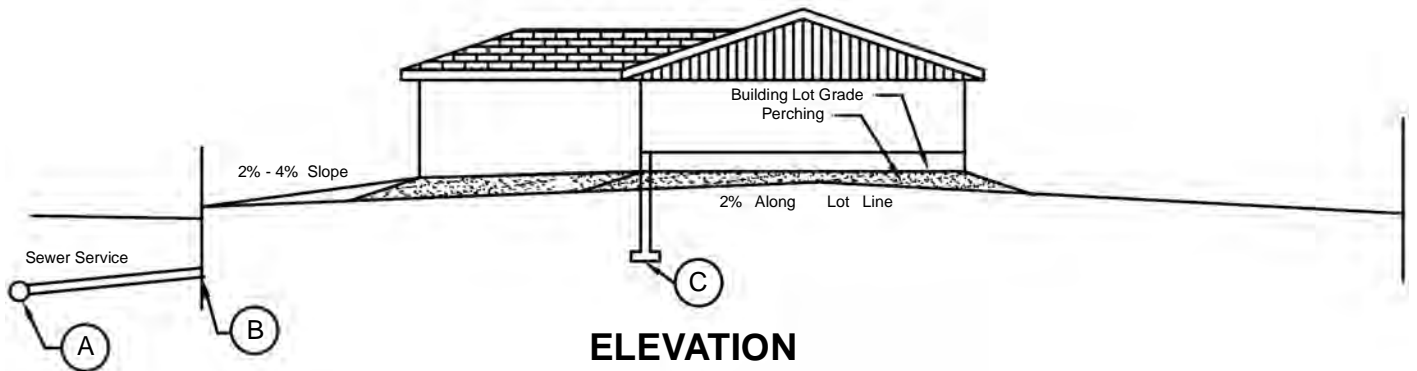

LEGEND

Existing Elevation

Design Elevation

As-Built Elevation

- Metric Elevations  - Imperial Elevations

Comments:

Site Address:

Legal Description

Lot:

Block:

Plan:

Owner:

Date:

Signature:

Benchmark Elevation:

Location:

Benchmark Elevation:

Location:

Sewer & Service Inverts: (A)

(B)

Bottom of Footing Elevation (Design): (C)

City Engineer: \_\_\_\_\_

Date: \_\_\_\_\_

ELEVATIONS ON THIS PERMIT ARE FOR PERMIT APPROVAL ONLY AND NOT TO BE USED FOR CONSTRUCTION OR LANDSCAPING.

AS-BUILT ELEVATIONS FOR LOT GRADING CERTIFICATION:

I \_\_\_\_\_ CERTIFY THAT THE AS-BUILT ELEVATIONS SHOWN ON THIS PERMIT WERE VERIFIED BY MYSELF ON \_\_\_\_\_

Name: \_\_\_\_\_ Signature: \_\_\_\_\_ Date: \_\_\_\_\_

DEPOSIT INSPECTION PROCEDURE:

Final inspection request is to be made to the City of Brandon Engineering Department, 638 Princess Avenue (204-729-2219). All site construction, including landscaping, must be totally completed and if applicable as-built elevations to be submitted for approval prior to final inspections. Inspections will be provided from May 1st to November 1st, as weather conditions permit.

Inspection Required

Inspected By: \_\_\_\_\_ Date: \_\_\_\_\_

Damage Cost:

Refund Authorized?

Deposit:

Date of Deposit: \_\_\_\_\_

Damage Cost:

Refund:

Date of Request: \_\_\_\_\_

Deposit Returned:

Date Deposit Returned: \_\_\_\_\_