


BRANDON BASE MAP

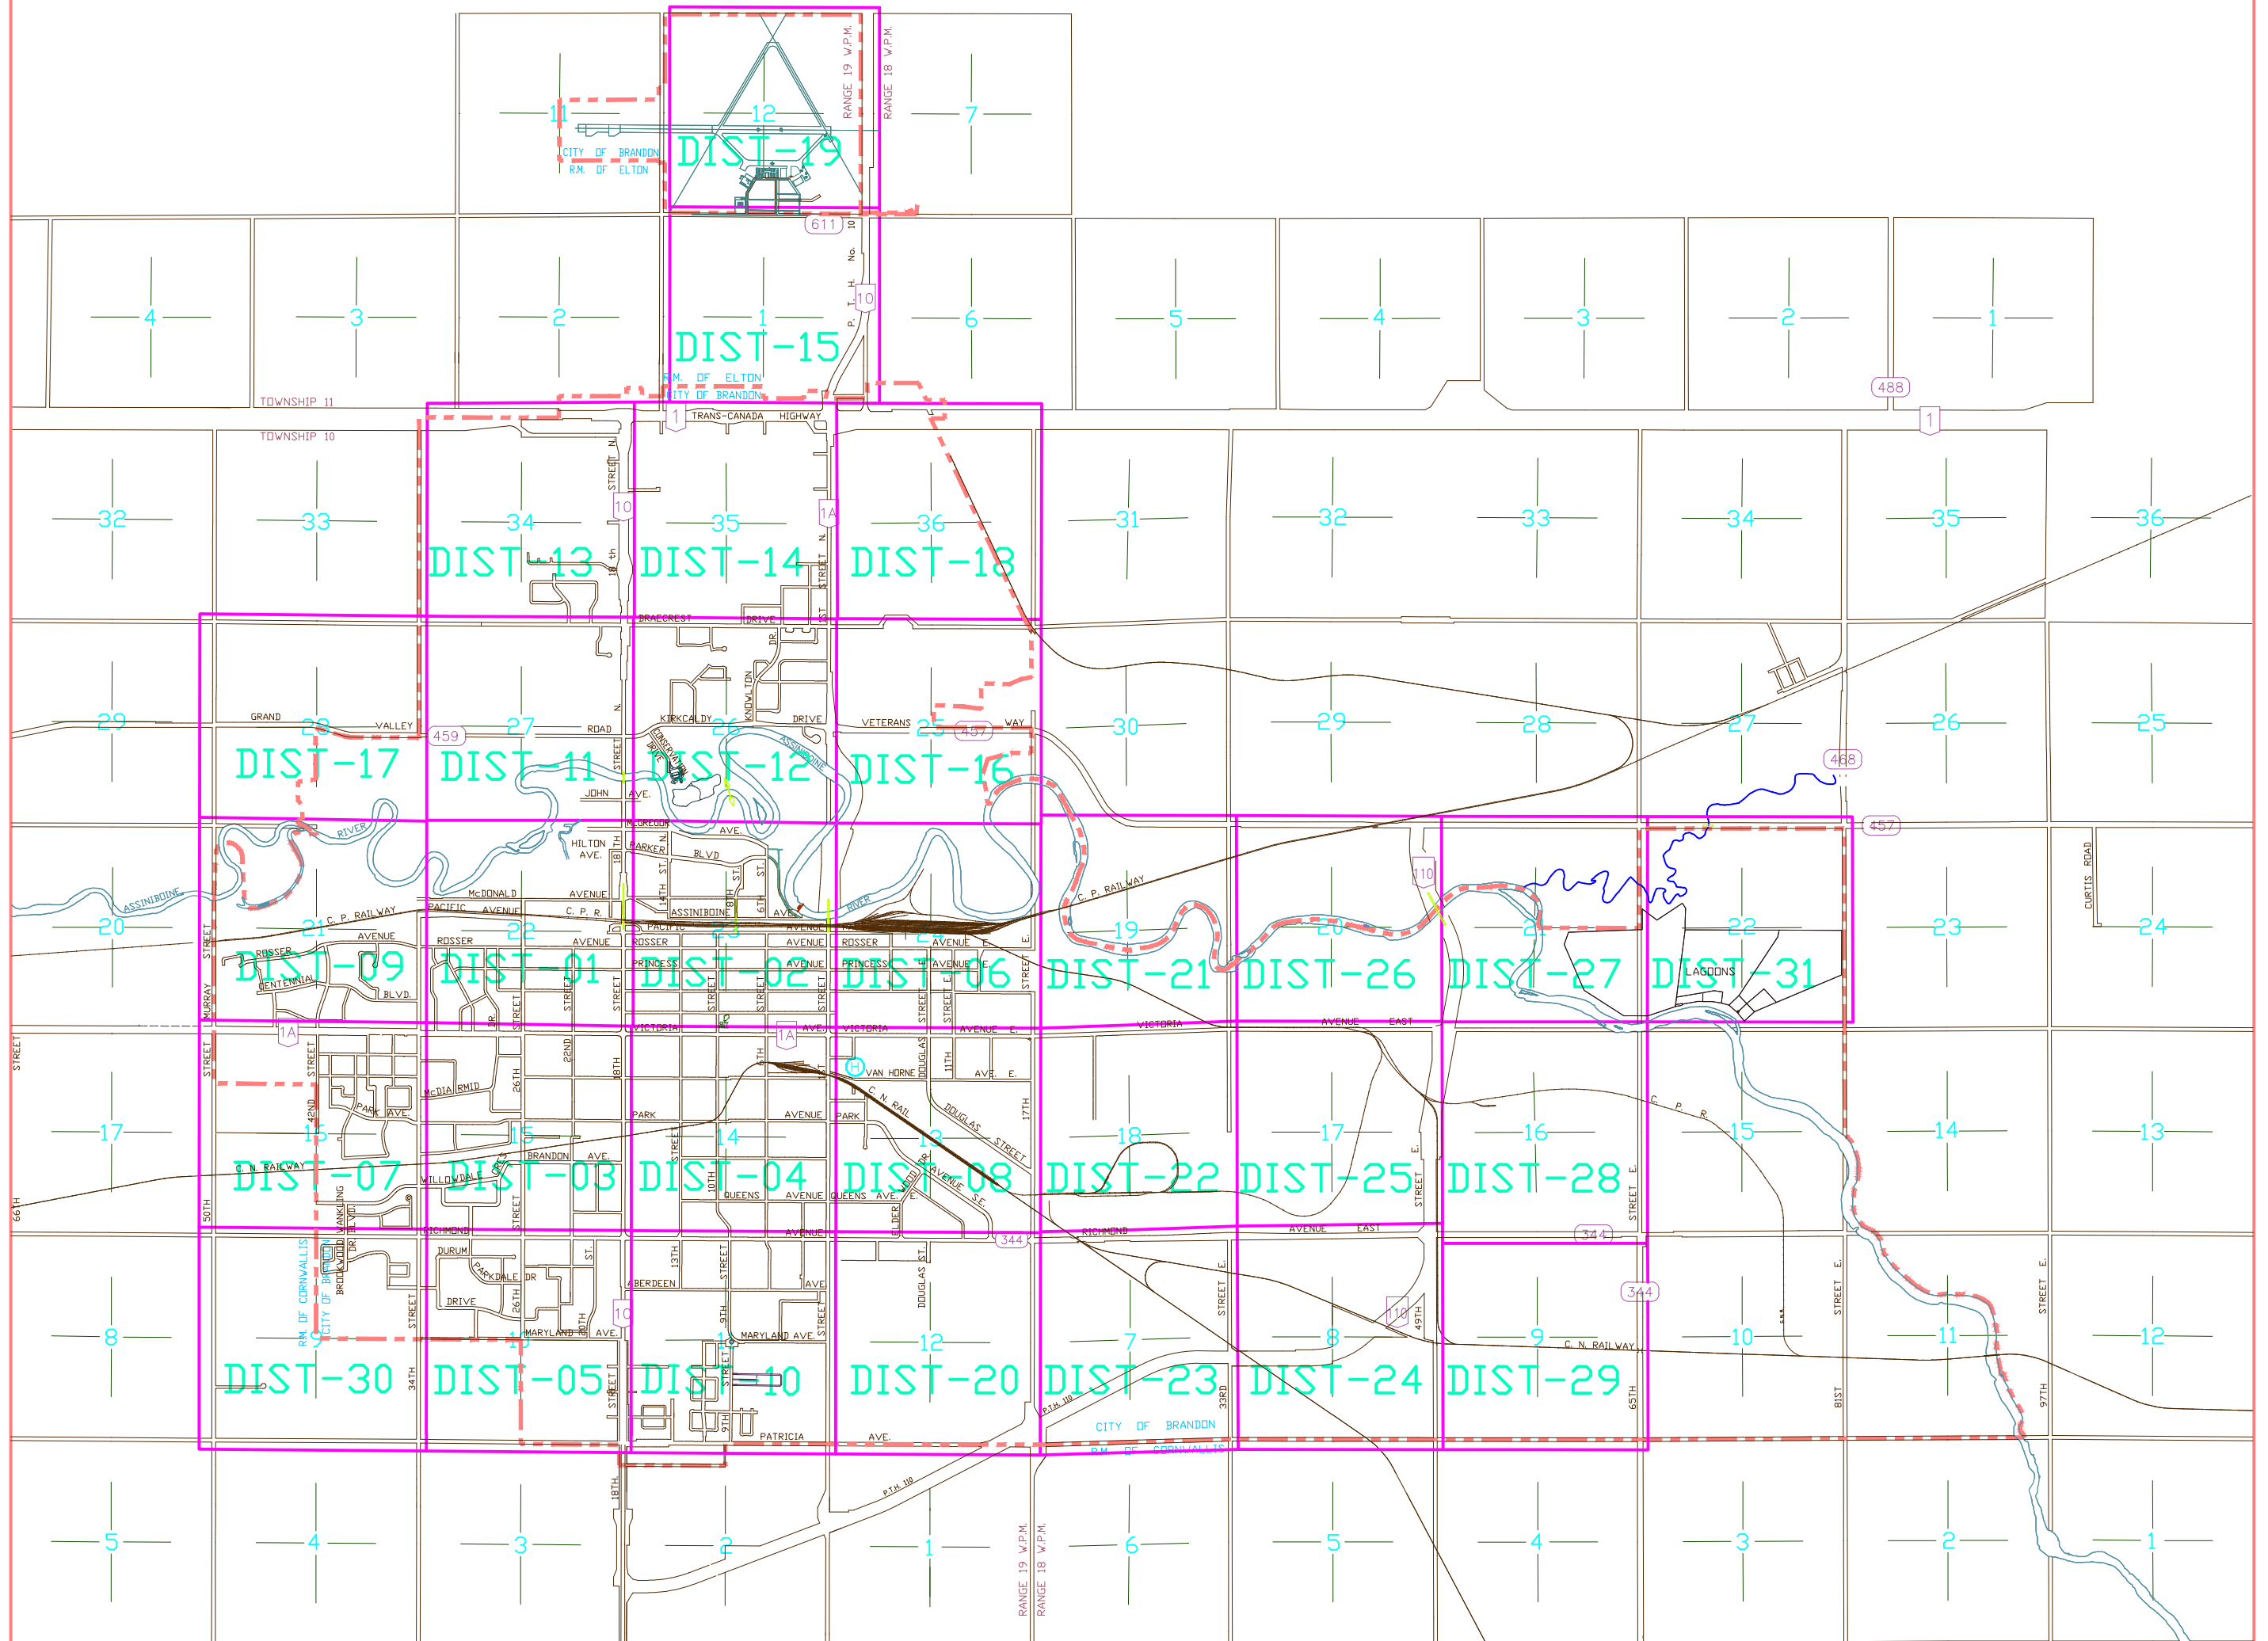

2010 UTILITY ATLAS

DOM. SEWER , WATERMAIN & STORM SEWER

CITY OF BRANDON

ALL INFORMATION ON THESE DRAWINGS TO BE FIELD VERIFIED BY YOURSELF BEFORE ANY DESIGN OR CONSTRUCTION WORK IS UNDERTAKEN.




100 50 0 100 200

PRINTED - MAY / 2010.

DWG. NO. - A-KEY

DATE REVISED - APRIL / 2010

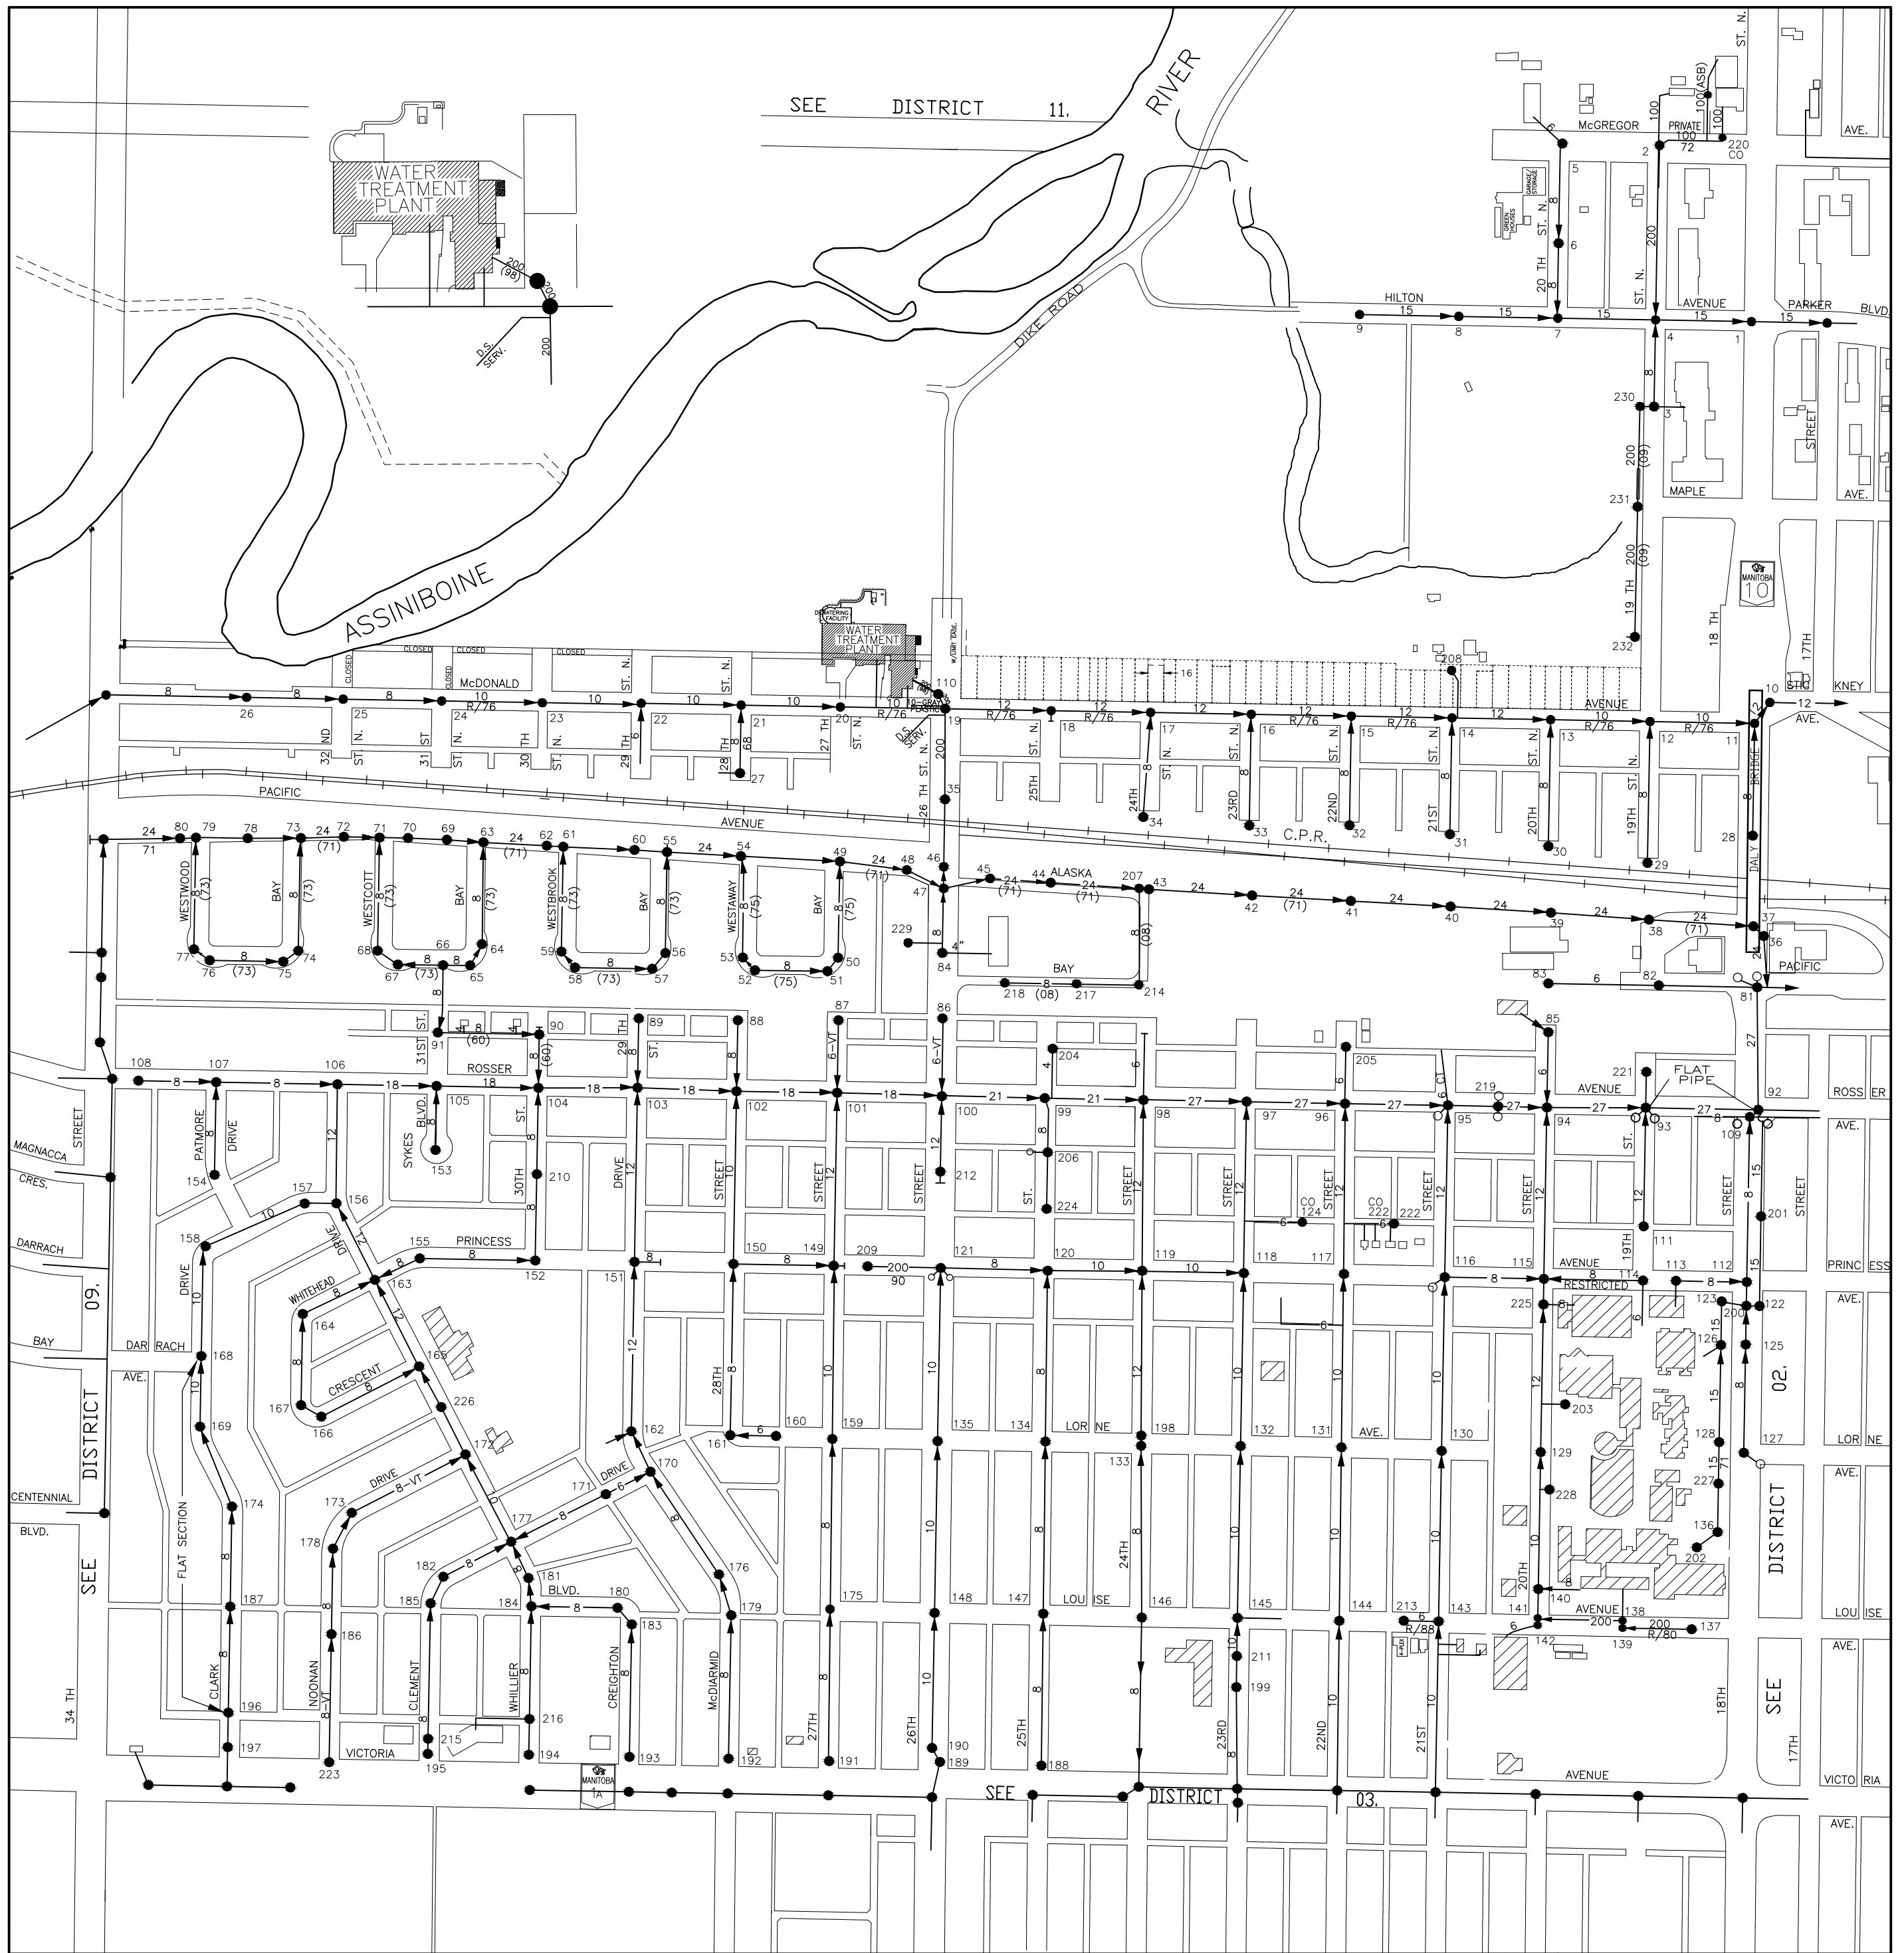


- LEGEND:-**
- - MANHOLES
 - - C.B.'S INTO DOMESTIC
 - - C.B.'S INTO STORM
 - - HYDRANTS
 - - VALVES
 - - CHECK VALVE
 - - VALVE PITS
 - - CASINGS
 - - - - - DITCHES
 - - - - - CULVERTS

ALL INFORMATION ON THESE DRAWINGS TO BE FIELD VERIFIED BY YOURSELF BEFORE ANY DESIGN OR CONSTRUCTION WORK IS UNDERTAKEN.

DOM. SEWERS

NO'S AVAILABLE :- 00
NEXT NO. AVAILABLE :- 230.

Sec. 22 Twp. 10 Rge. 19 W.

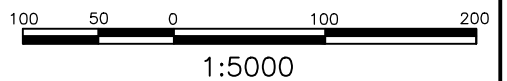


17	11	12
09	01	02
07	03	04

JAN/2010	REVISED	B.J.K.
DATE	REVISION	BY

DWG. NO. - BDN38

CITY OF BRANDON

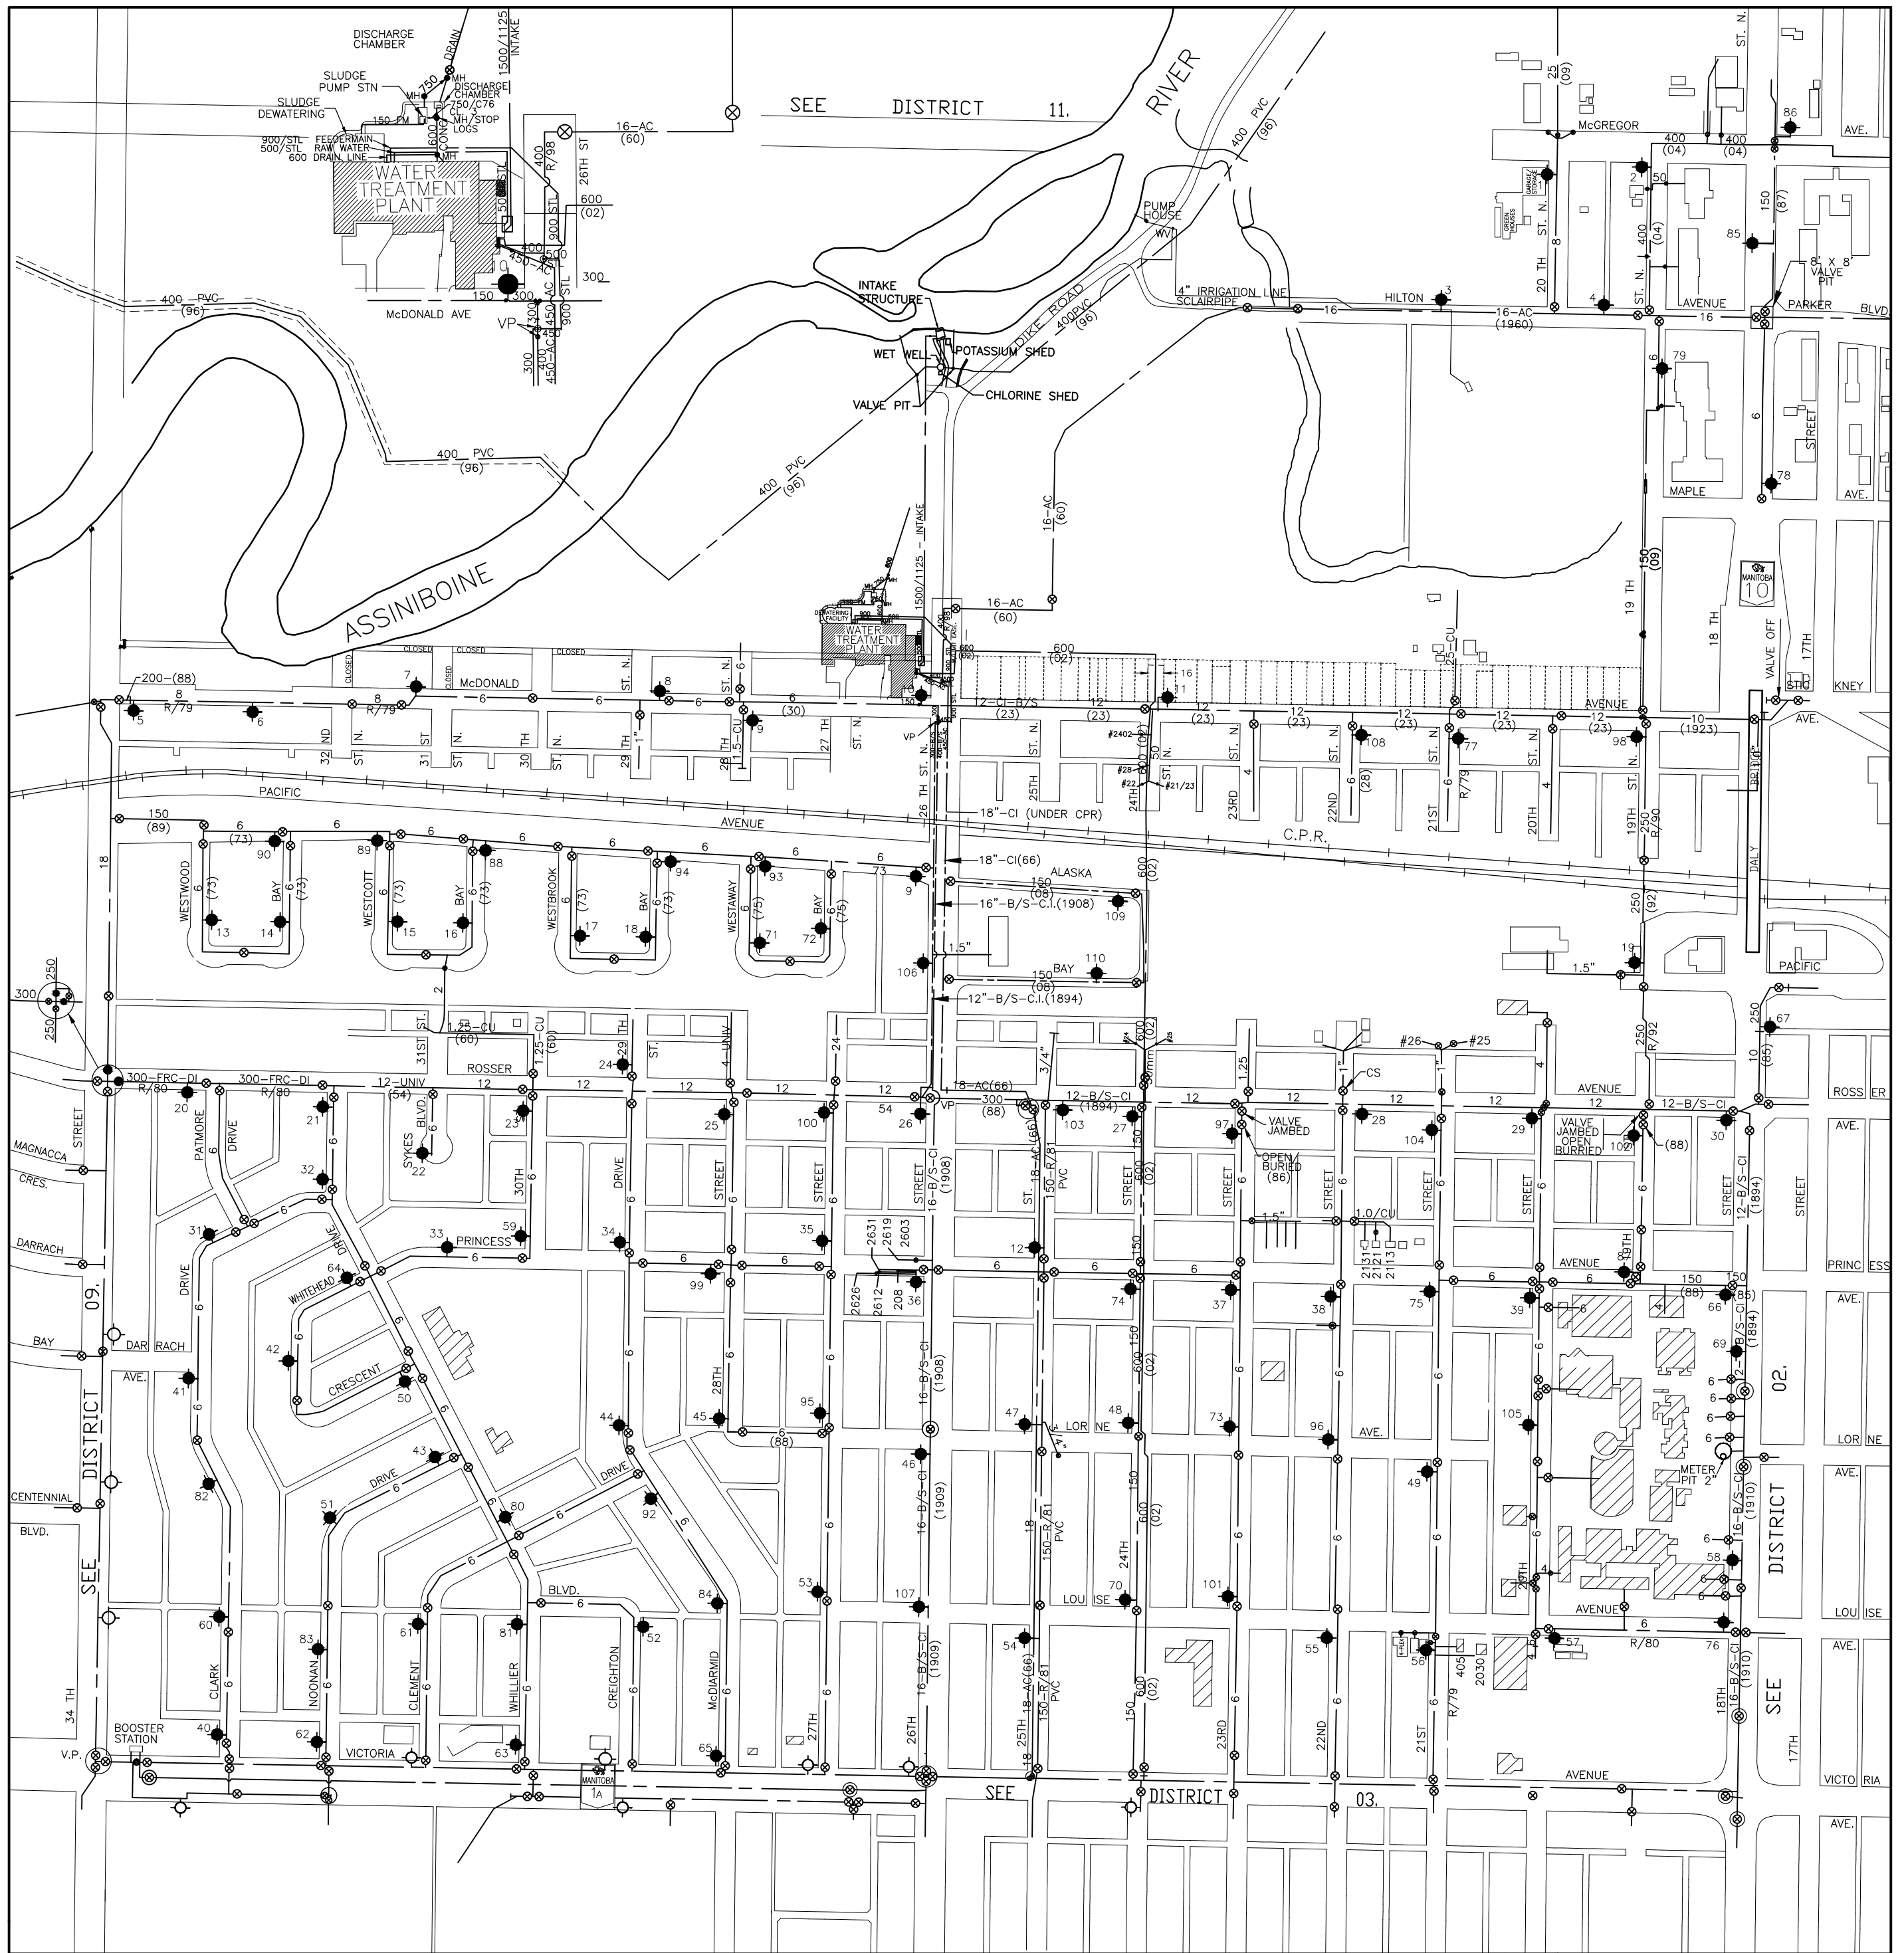


- LEGEND:-**
- - MANHOLES
 - - C.B.'S INTO DOMESTIC
 - - C.B.'S INTO STORM
 - - HYDRANTS
 - - VALVES
 - - CHECK VALVE
 - - VALVE PITS
 - CASINGS
 - - - DITCHES
 - CULVERTS

ALL INFORMATION ON THESE DRAWINGS TO BE FIELD VERIFIED BY YOURSELF BEFORE ANY DESIGN OR CONSTRUCTION WORK IS UNDERTAKEN.

WATERMAINS

PRIVATE HYDRANTS 1-00.
 NO'S AVAILABLE 1-00.
 NEXT NO. AVAILABLE 1-111.

Sec. 22 Twp. 10 Rge. 19 W.

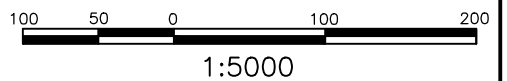


17	11	12
09	01	02
07	03	04

JAN/2010	REVISED	B.J.K.
DATE	REVISION	BY

DWG. NO. - BDN38

CITY OF BRANDON

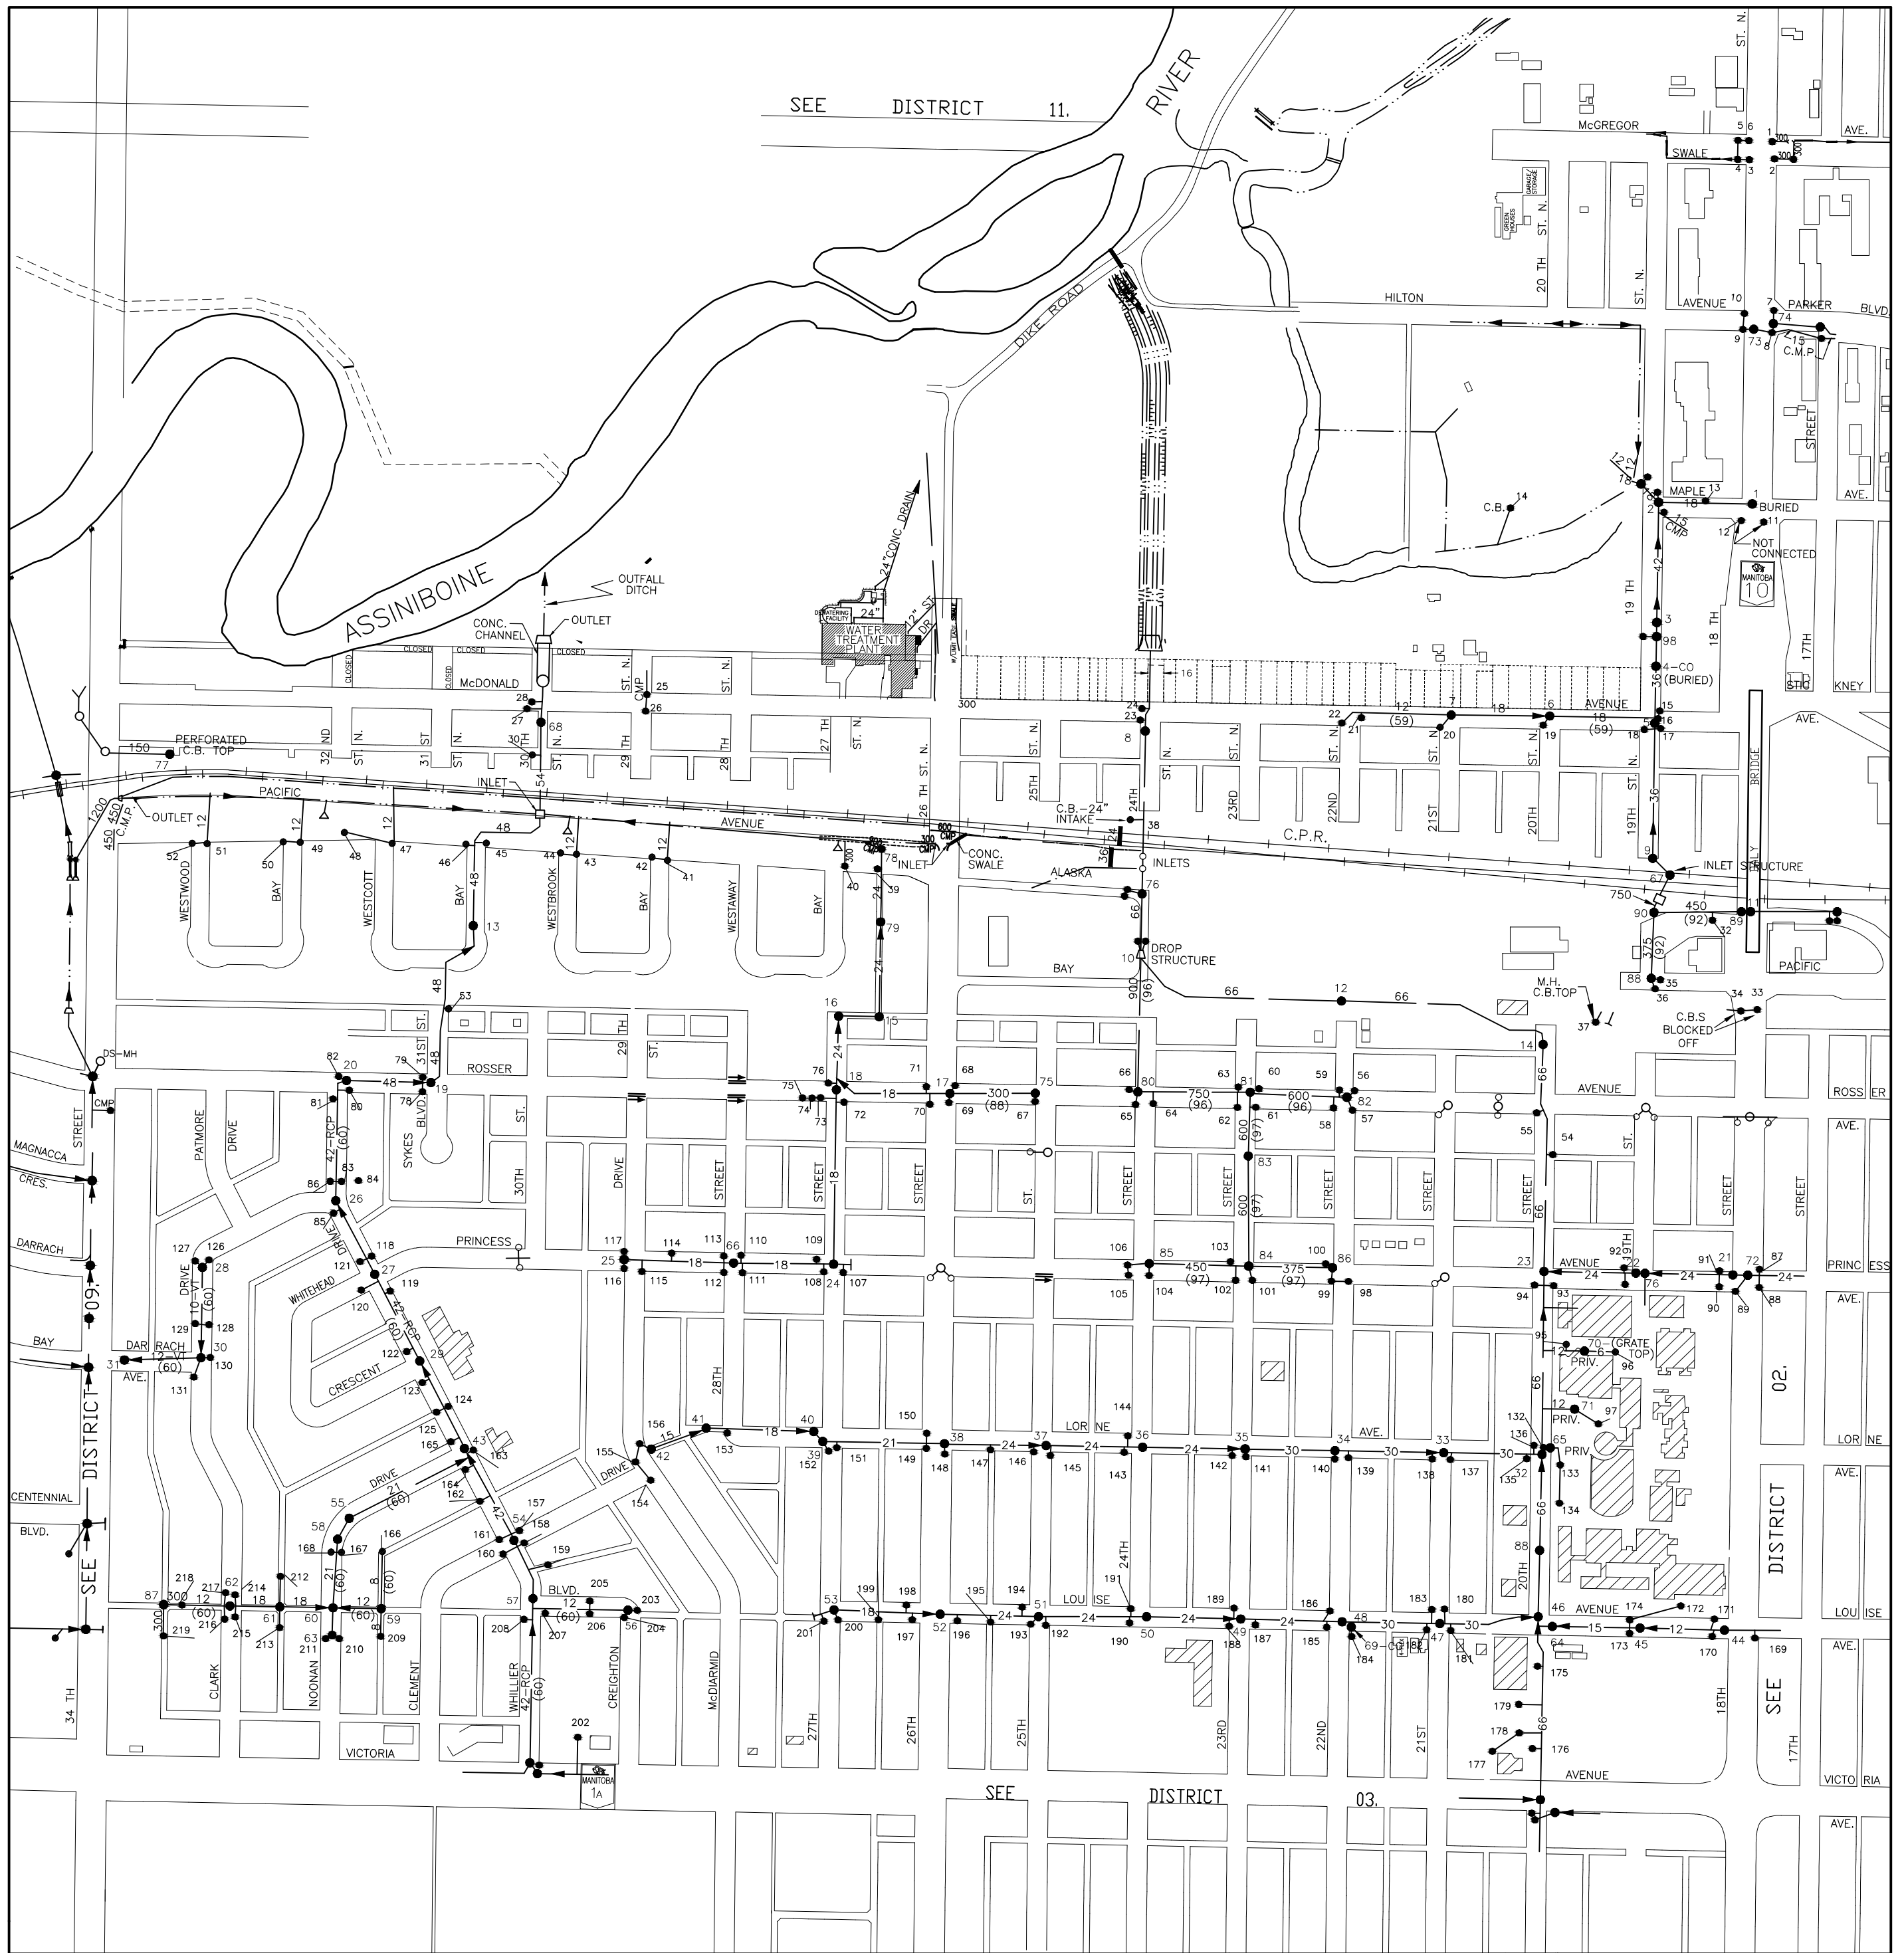

- LEGEND:-
- - MANHOLES
 - - C.B.'S INTO DOMESTIC
 - - C.B.'S INTO STORM
 - - HYDRANTS
 - - VALVES
 - - CHECK VALVE
 - - VALVE PITS
 - CASINGS
 - - - DITCHES
 - CULVERTS

ALL INFORMATION ON THESE DRAWINGS TO BE FIELD VERIFIED BY YOURSELF BEFORE ANY DESIGN OR CONSTRUCTION WORK IS UNDERTAKEN.

STORM SEWERS

CITY OF BRANDON

NO'S AVAILABLE :-
NEXT NO. AVAILABLE :- 99.

JAN/2010	REVISED	B.J.K.
DATE	REVISION	BY


Sec. 22 Twp. 10 Rge. 19 W.

100 50 0 100 200

1:5000

17 11 12
09 01 02
07 03 04

DWG. NO. - BDN38

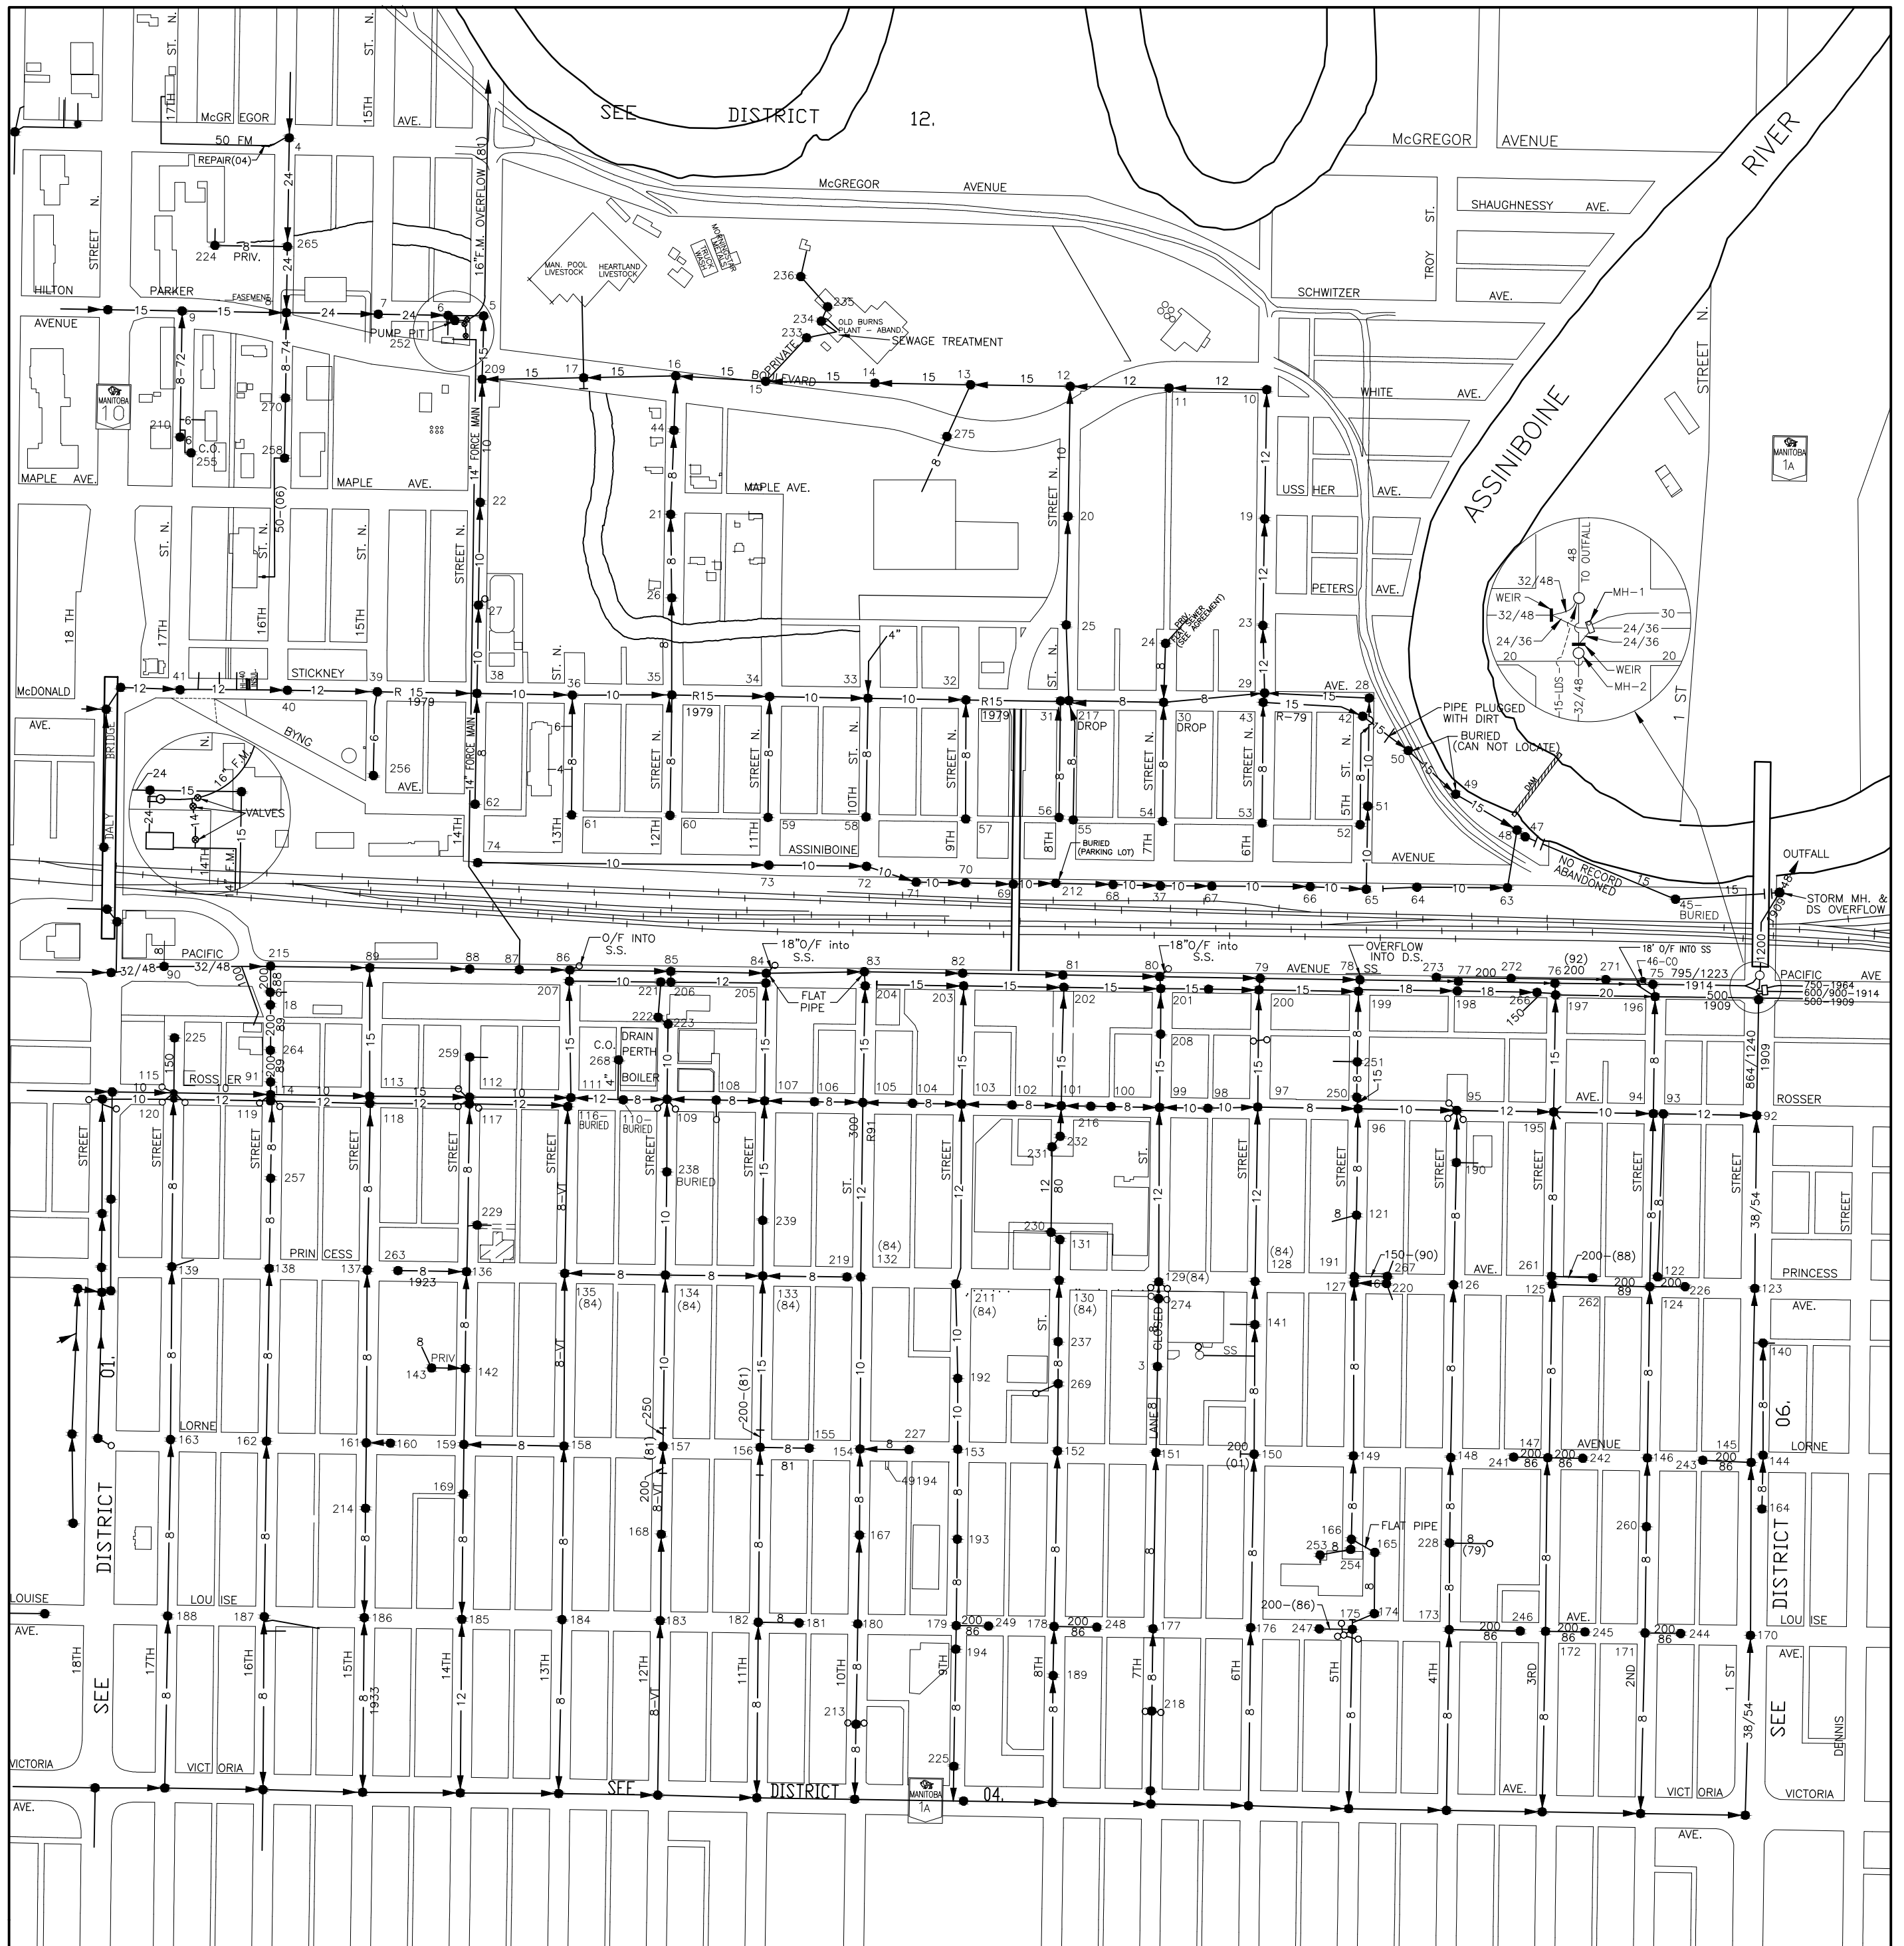

- LEGEND:-**
- - MANHOLES
 - - C.B.'S INTO DOMESTIC
 - - C.B.'S INTO STORM
 - - HYDRANTS
 - - VALVES - CHECK VALVE
 - - VALVE PITS
 - - CASINGS
 - - - DITCHES
 - - CULVERTS

ALL INFORMATION ON THESE DRAWINGS TO BE FIELD VERIFIED BY YOURSELF BEFORE ANY DESIGN OR CONSTRUCTION WORK IS UNDERTAKEN.

DOM. SEWERS

CITY OF BRANDON

NO'S AVAILABLE 1- 240.
NEXT NO. AVAILABLE:- 276.

JAN/2010	REVISED	B.J.K.
DATE	REVISION	BY


Sec. 23 Twp. 10 Rge. 19 W.

100 50 0 100 200

1:5000

11 12 16
01 02 06
03 04 08

DWG. NO. - BDN39

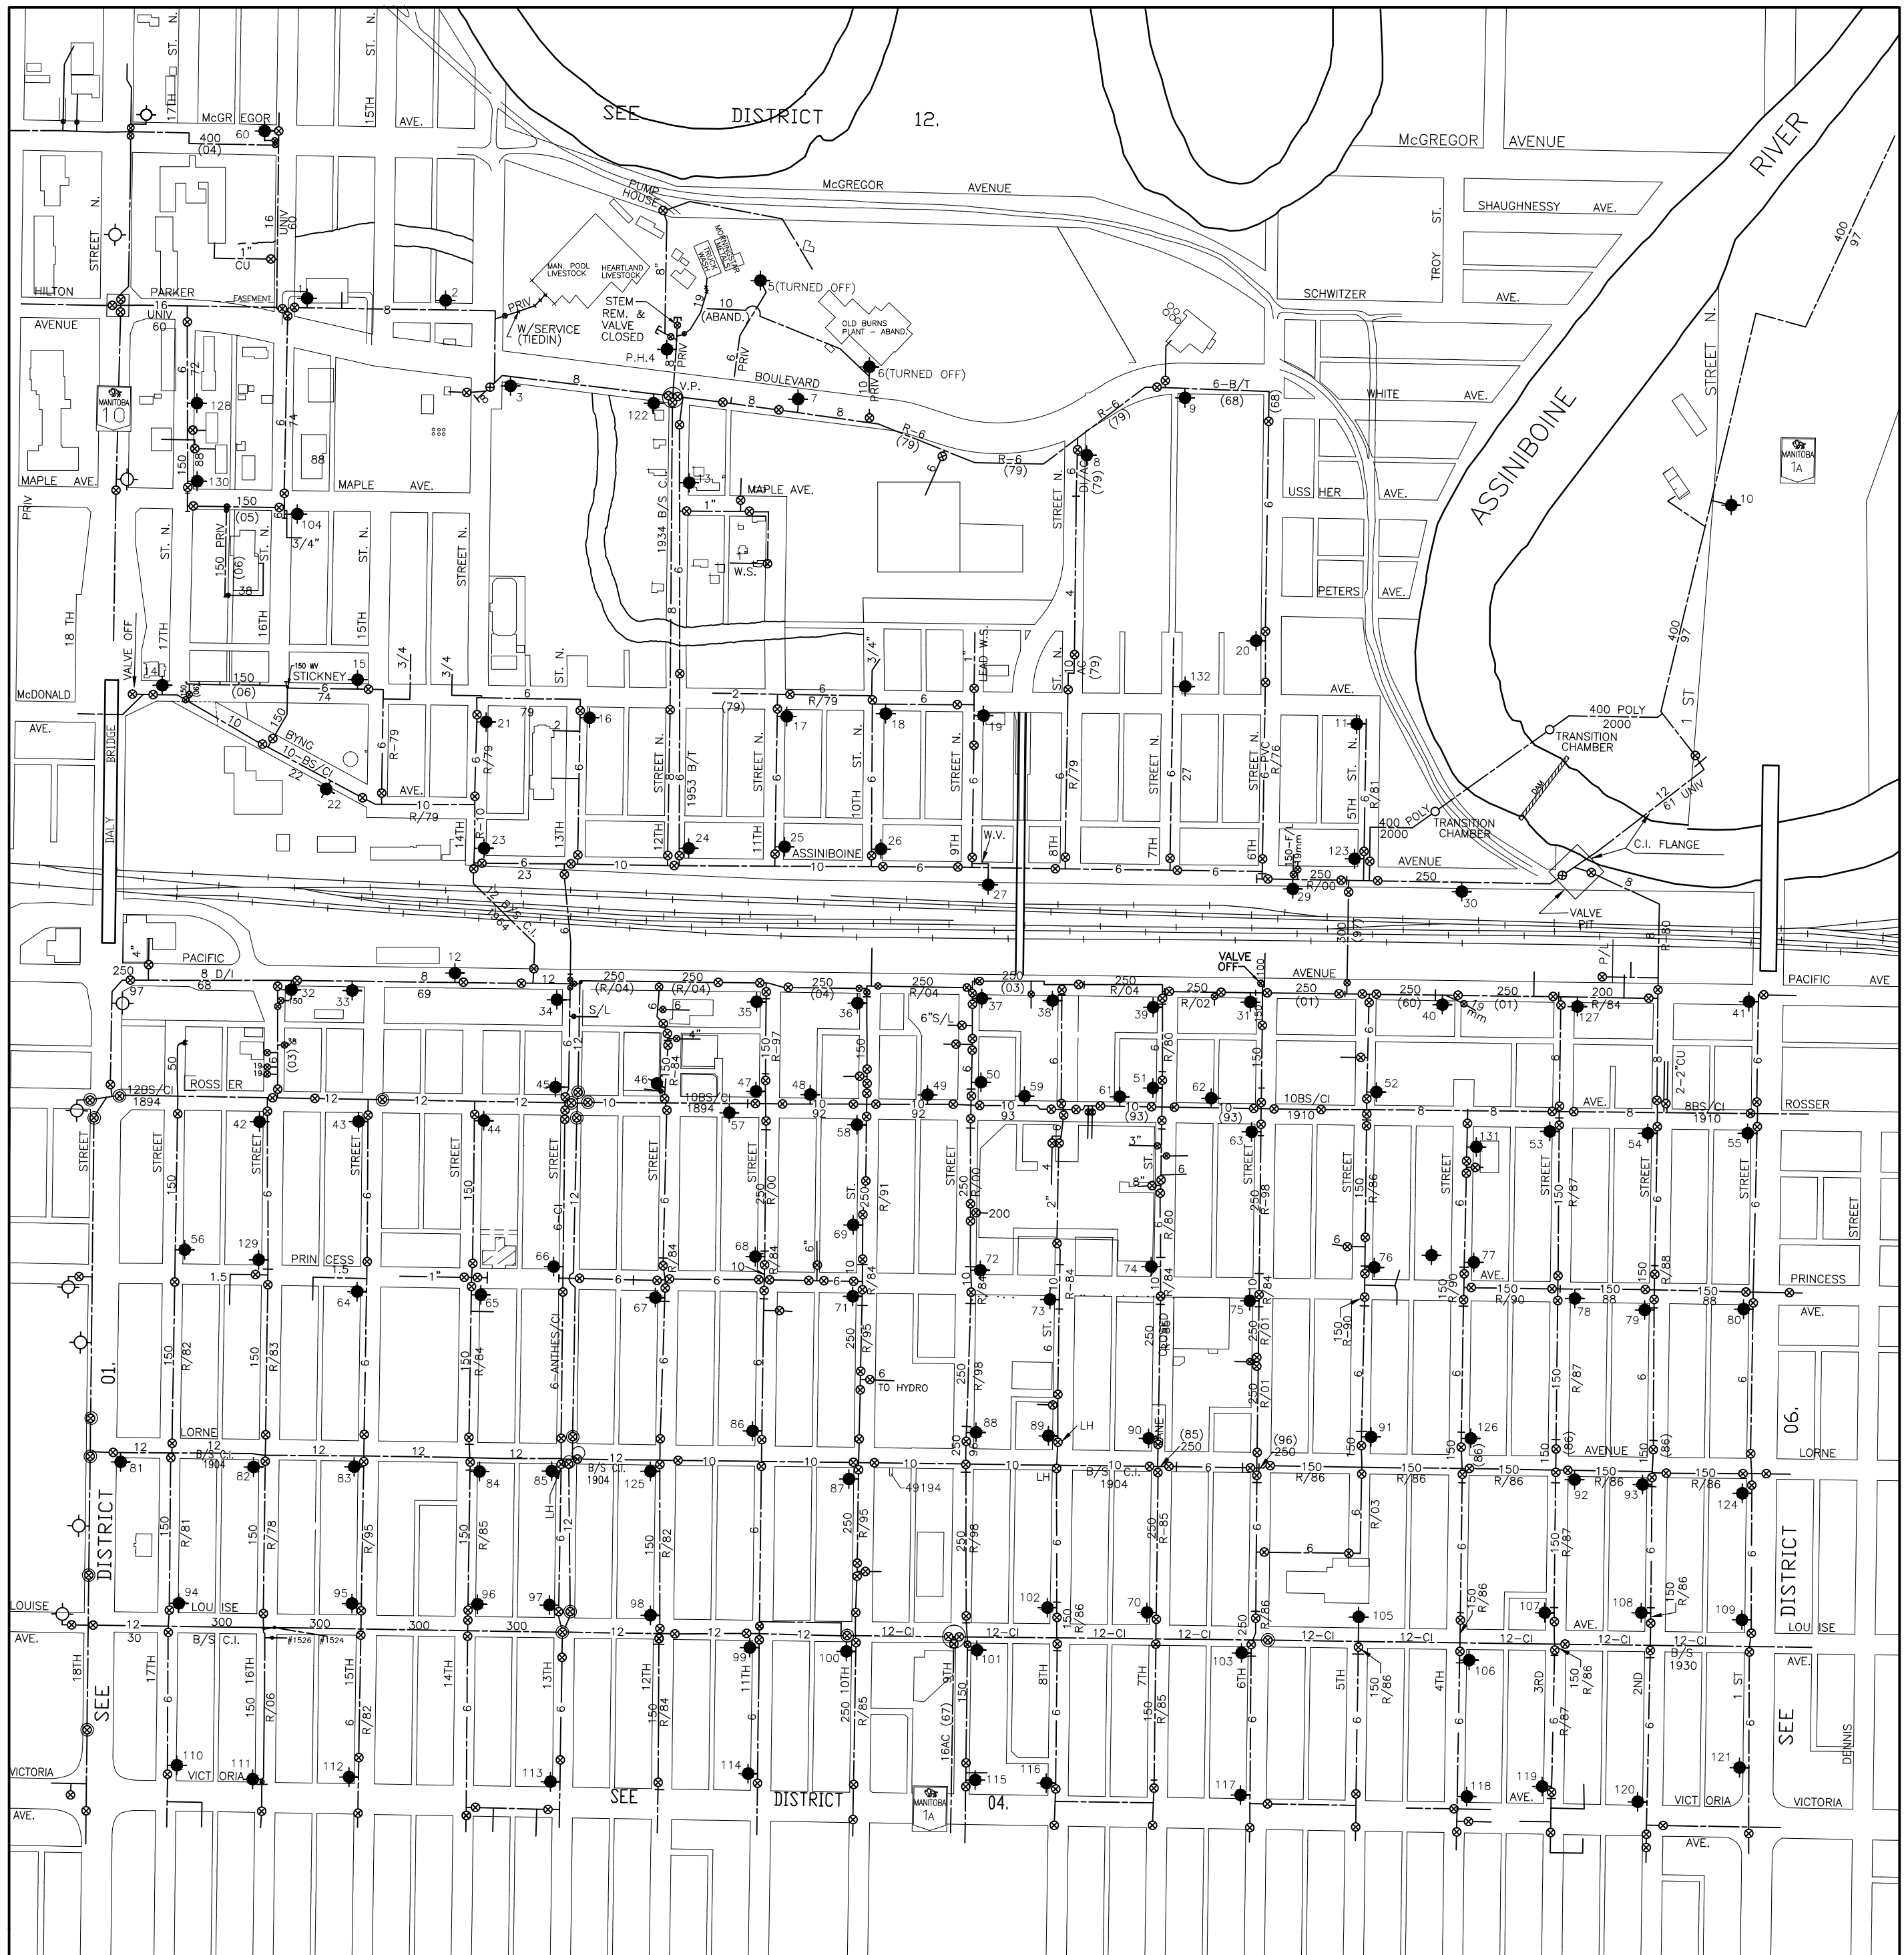

- LEGEND:-**
- - MANHOLES
 - - C.B.'S INTO DOMESTIC
 - - C.B.'S INTO STORM
 - - HYDRANTS
 - - VALVES
 - - CHECK VALVE
 - - VALVE PITS
 - - CASINGS
 - - DITCHES
 - - CULVERTS

ALL INFORMATION ON THESE DRAWINGS TO BE FIELD VERIFIED BY YOURSELF BEFORE ANY DESIGN OR CONSTRUCTION WORK IS UNDERTAKEN.

WATERMAINS


CITY OF BRANDON

PRIVATE HYDRANTS 1-01.
 NO'S AVAILABLE 1-
 NEXT NO. AVAILABLE:- 133.

Sec. 23 Twp. 10 Rge. 19 W.		
100 50 0 100 200		
1:5000		
11	12	16
01	02	06
03	04	08

JAN/2010	REVISED	B.J.K.
DATE	REVISION	BY

DWG. NO. - BDN39

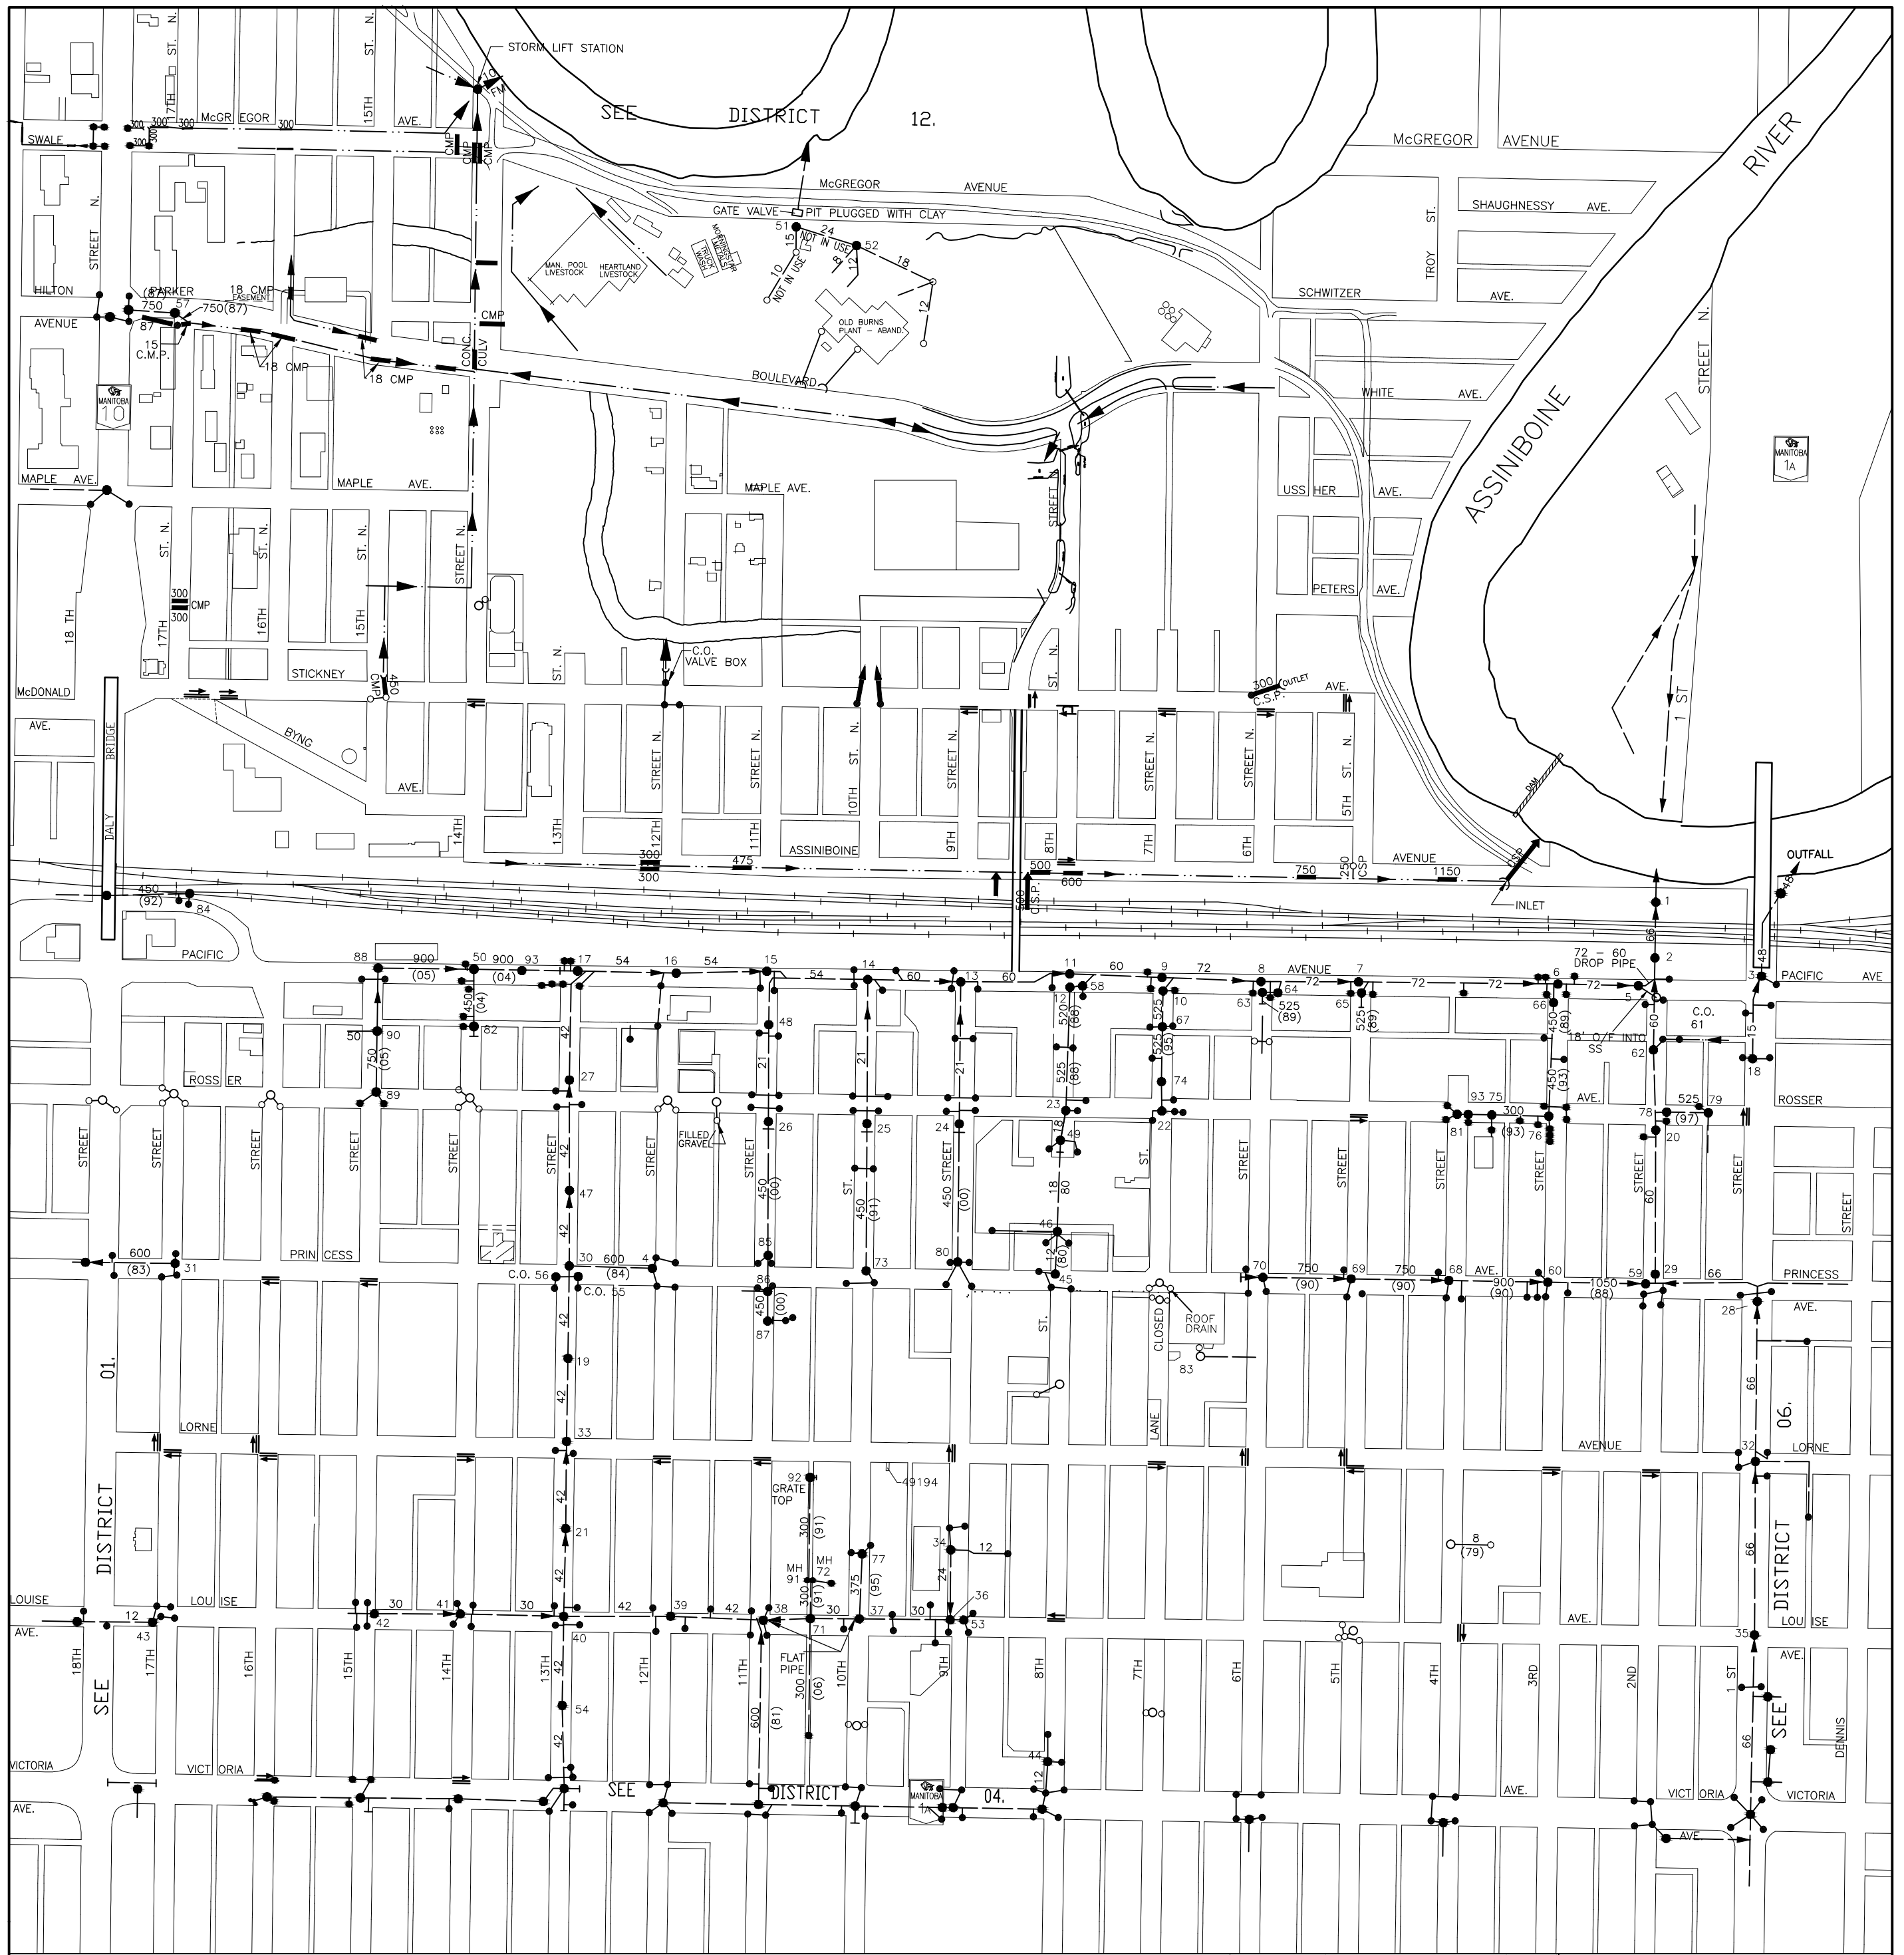

- LEGEND:-**
- - MANHOLES
 - - C.B.'S INTO DOMESTIC
 - - C.B.'S INTO STORM
 - - HYDRANTS
 - - VALVES
 - - CHECK VALVE
 - - VALVE PITS
 - - CASINGS
 - - DITCHES
 - - CULVERTS

ALL INFORMATION ON THESE DRAWINGS TO BE FIELD VERIFIED BY YOURSELF BEFORE ANY DESIGN OR CONSTRUCTION WORK IS UNDERTAKEN.

STORM SEWERS

CITY OF BRANDON

NO'S AVAILABLE 1- 00.
NEXT NO. AVAILABLE:- 94.


JAN/2010	REVISED	B.J.K.
DATE	REVISION	BY

Sec. 23 Twp. 10 Rge. 19 W.
100 50 0 100 200
1:5000



11	12	16
01	02	06
03	04	08

DWG. NO. - BDN39

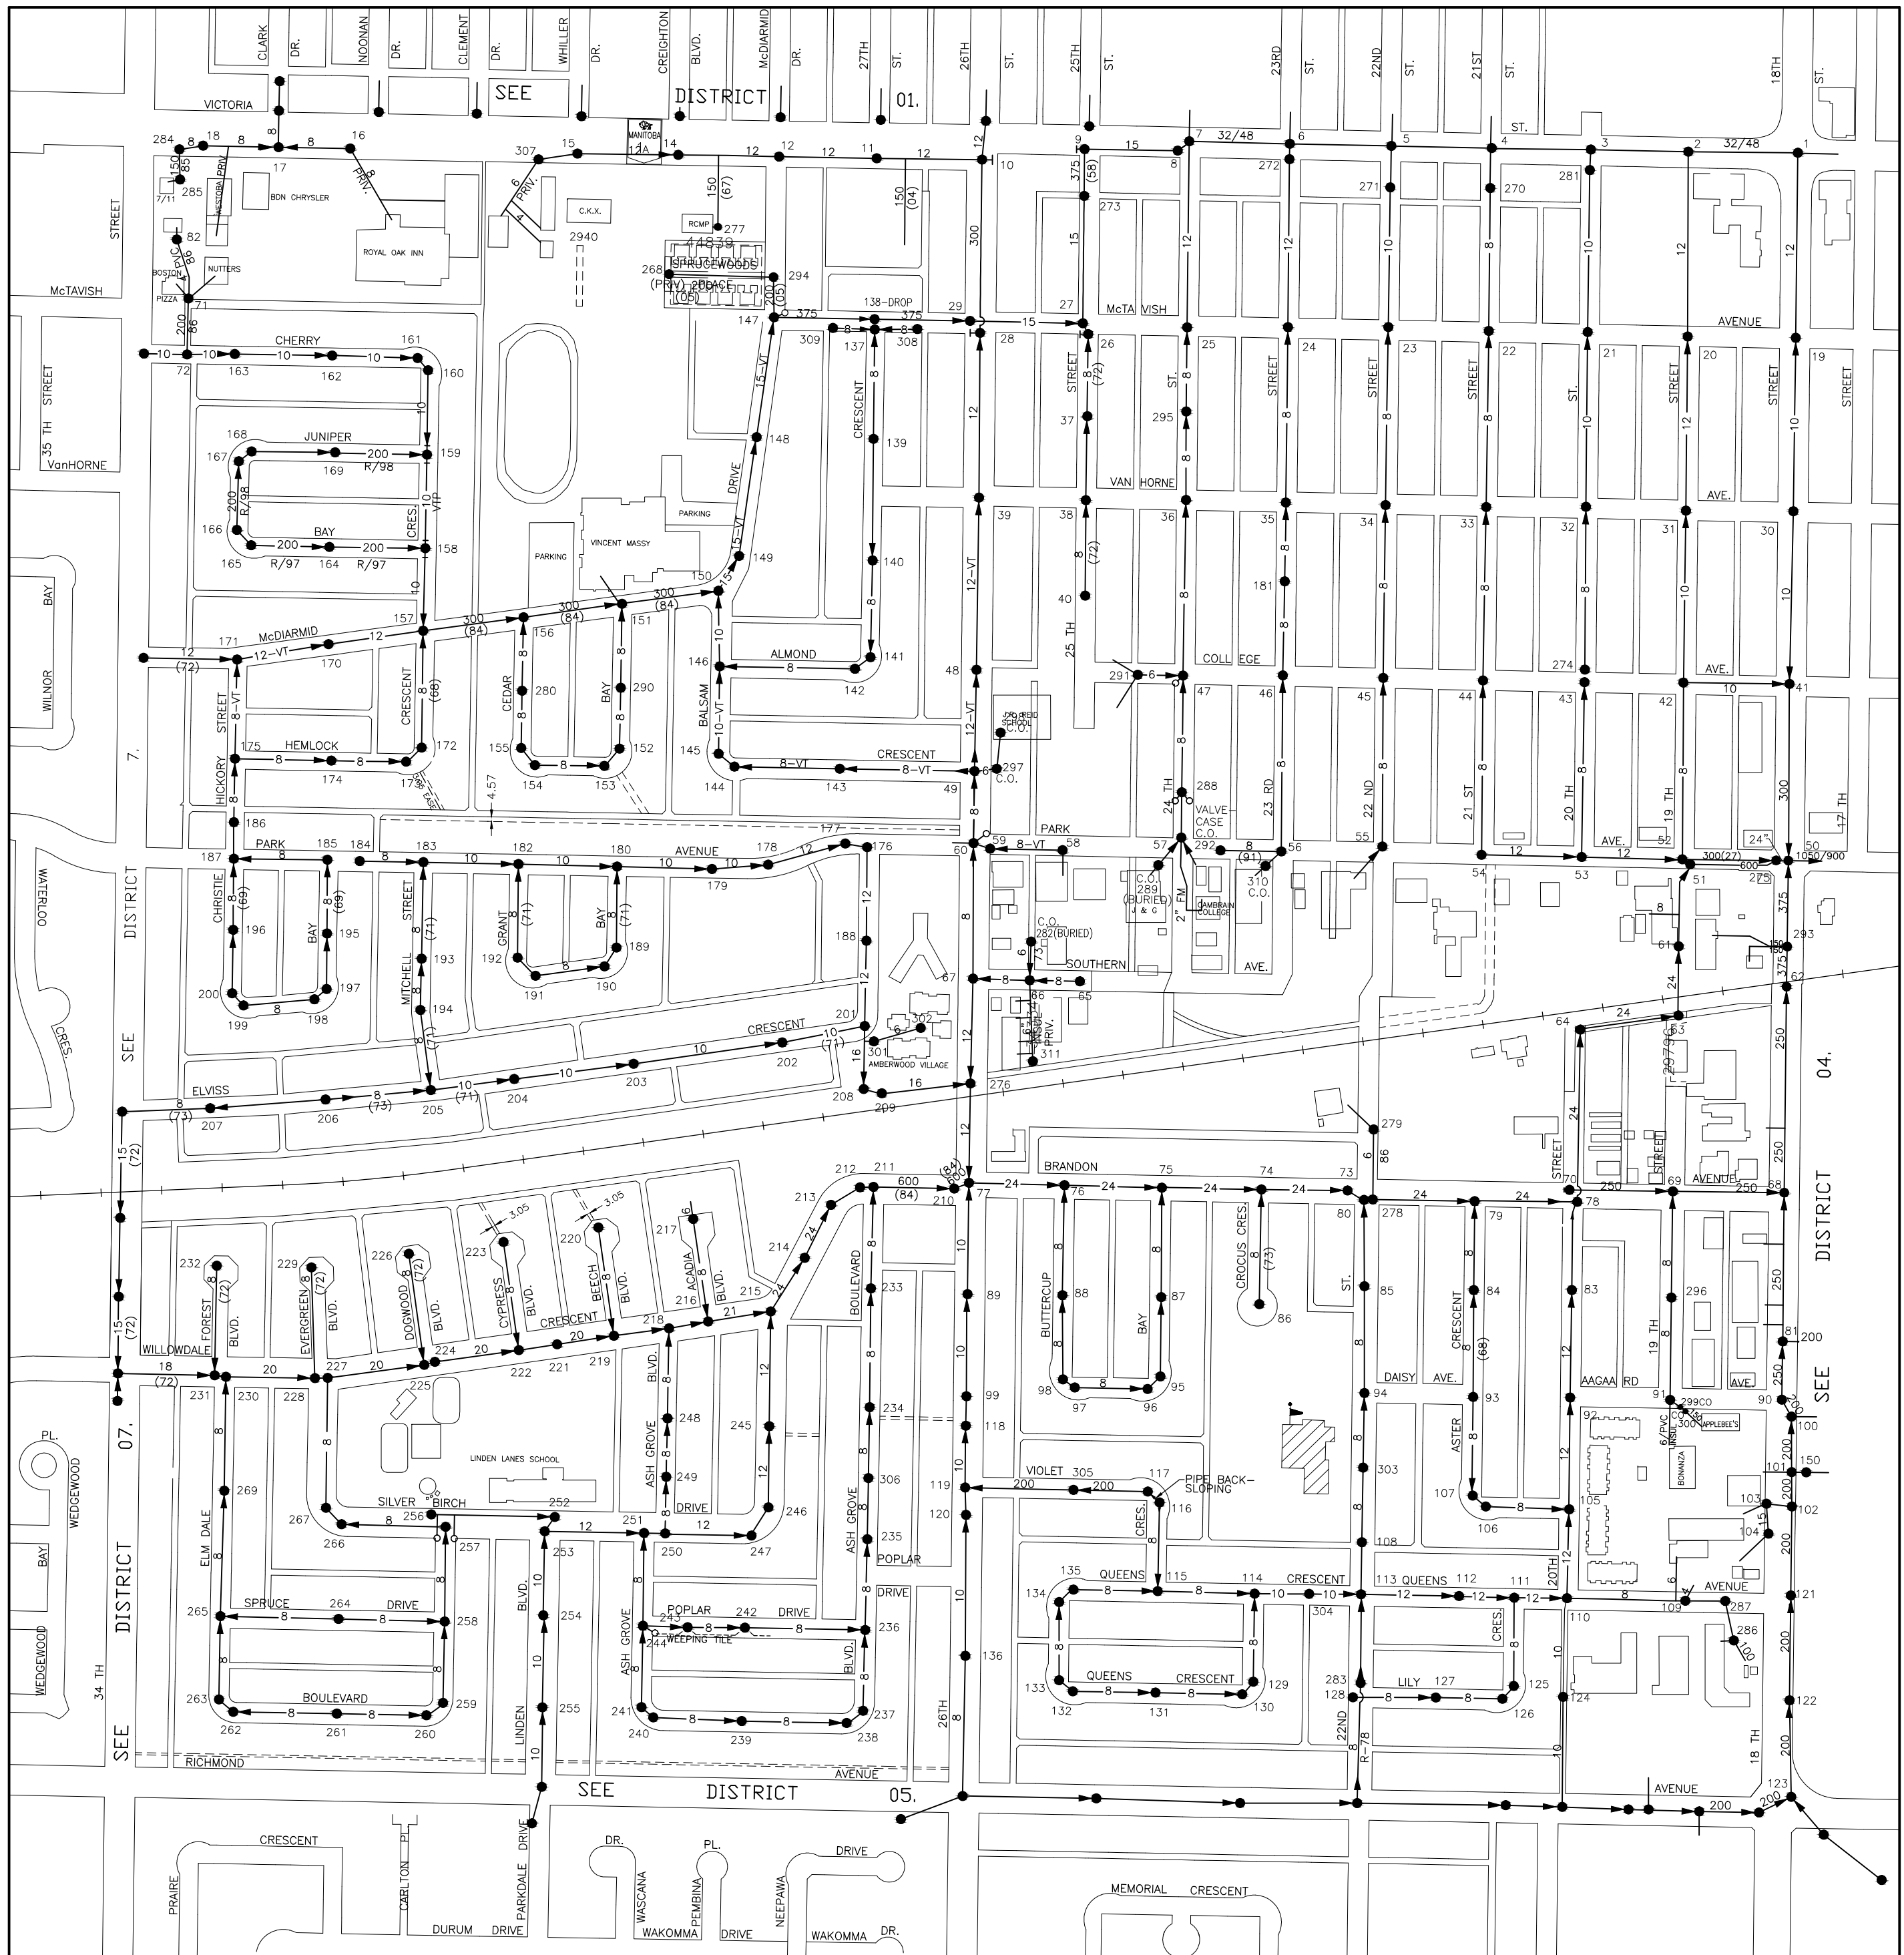

- LEGEND:-**
- - MANHOLES
 - - C.B.'S INTO DOMESTIC
 - - C.B.'S INTO STORM
 - - HYDRANTS
 - - VALVES
 - - VALVE PITS BZ - BOOSTER ZONE
 - - CASINGS
 - - - - DITCHES
 - - - - CULVERTS
 - - CHECK VALVE

ALL INFORMATION ON THESE DRAWINGS TO BE FIELD VERIFIED BY YOURSELF BEFORE ANY DESIGN OR CONSTRUCTION WORK IS UNDERTAKEN.

DOM. SEWERS

Sec. 15 Twp. 10 Rge. 19 W.




09	01	02
07	03	04
30	05	10

CITY OF BRANDON

NO'S AVAILABLE :- 13.
NEXT NO. AVAILABLE :- 312.

JAN/2010	REVISED	B.J.K.
DATE	REVISION	BY

DWG. NO. - BDN53

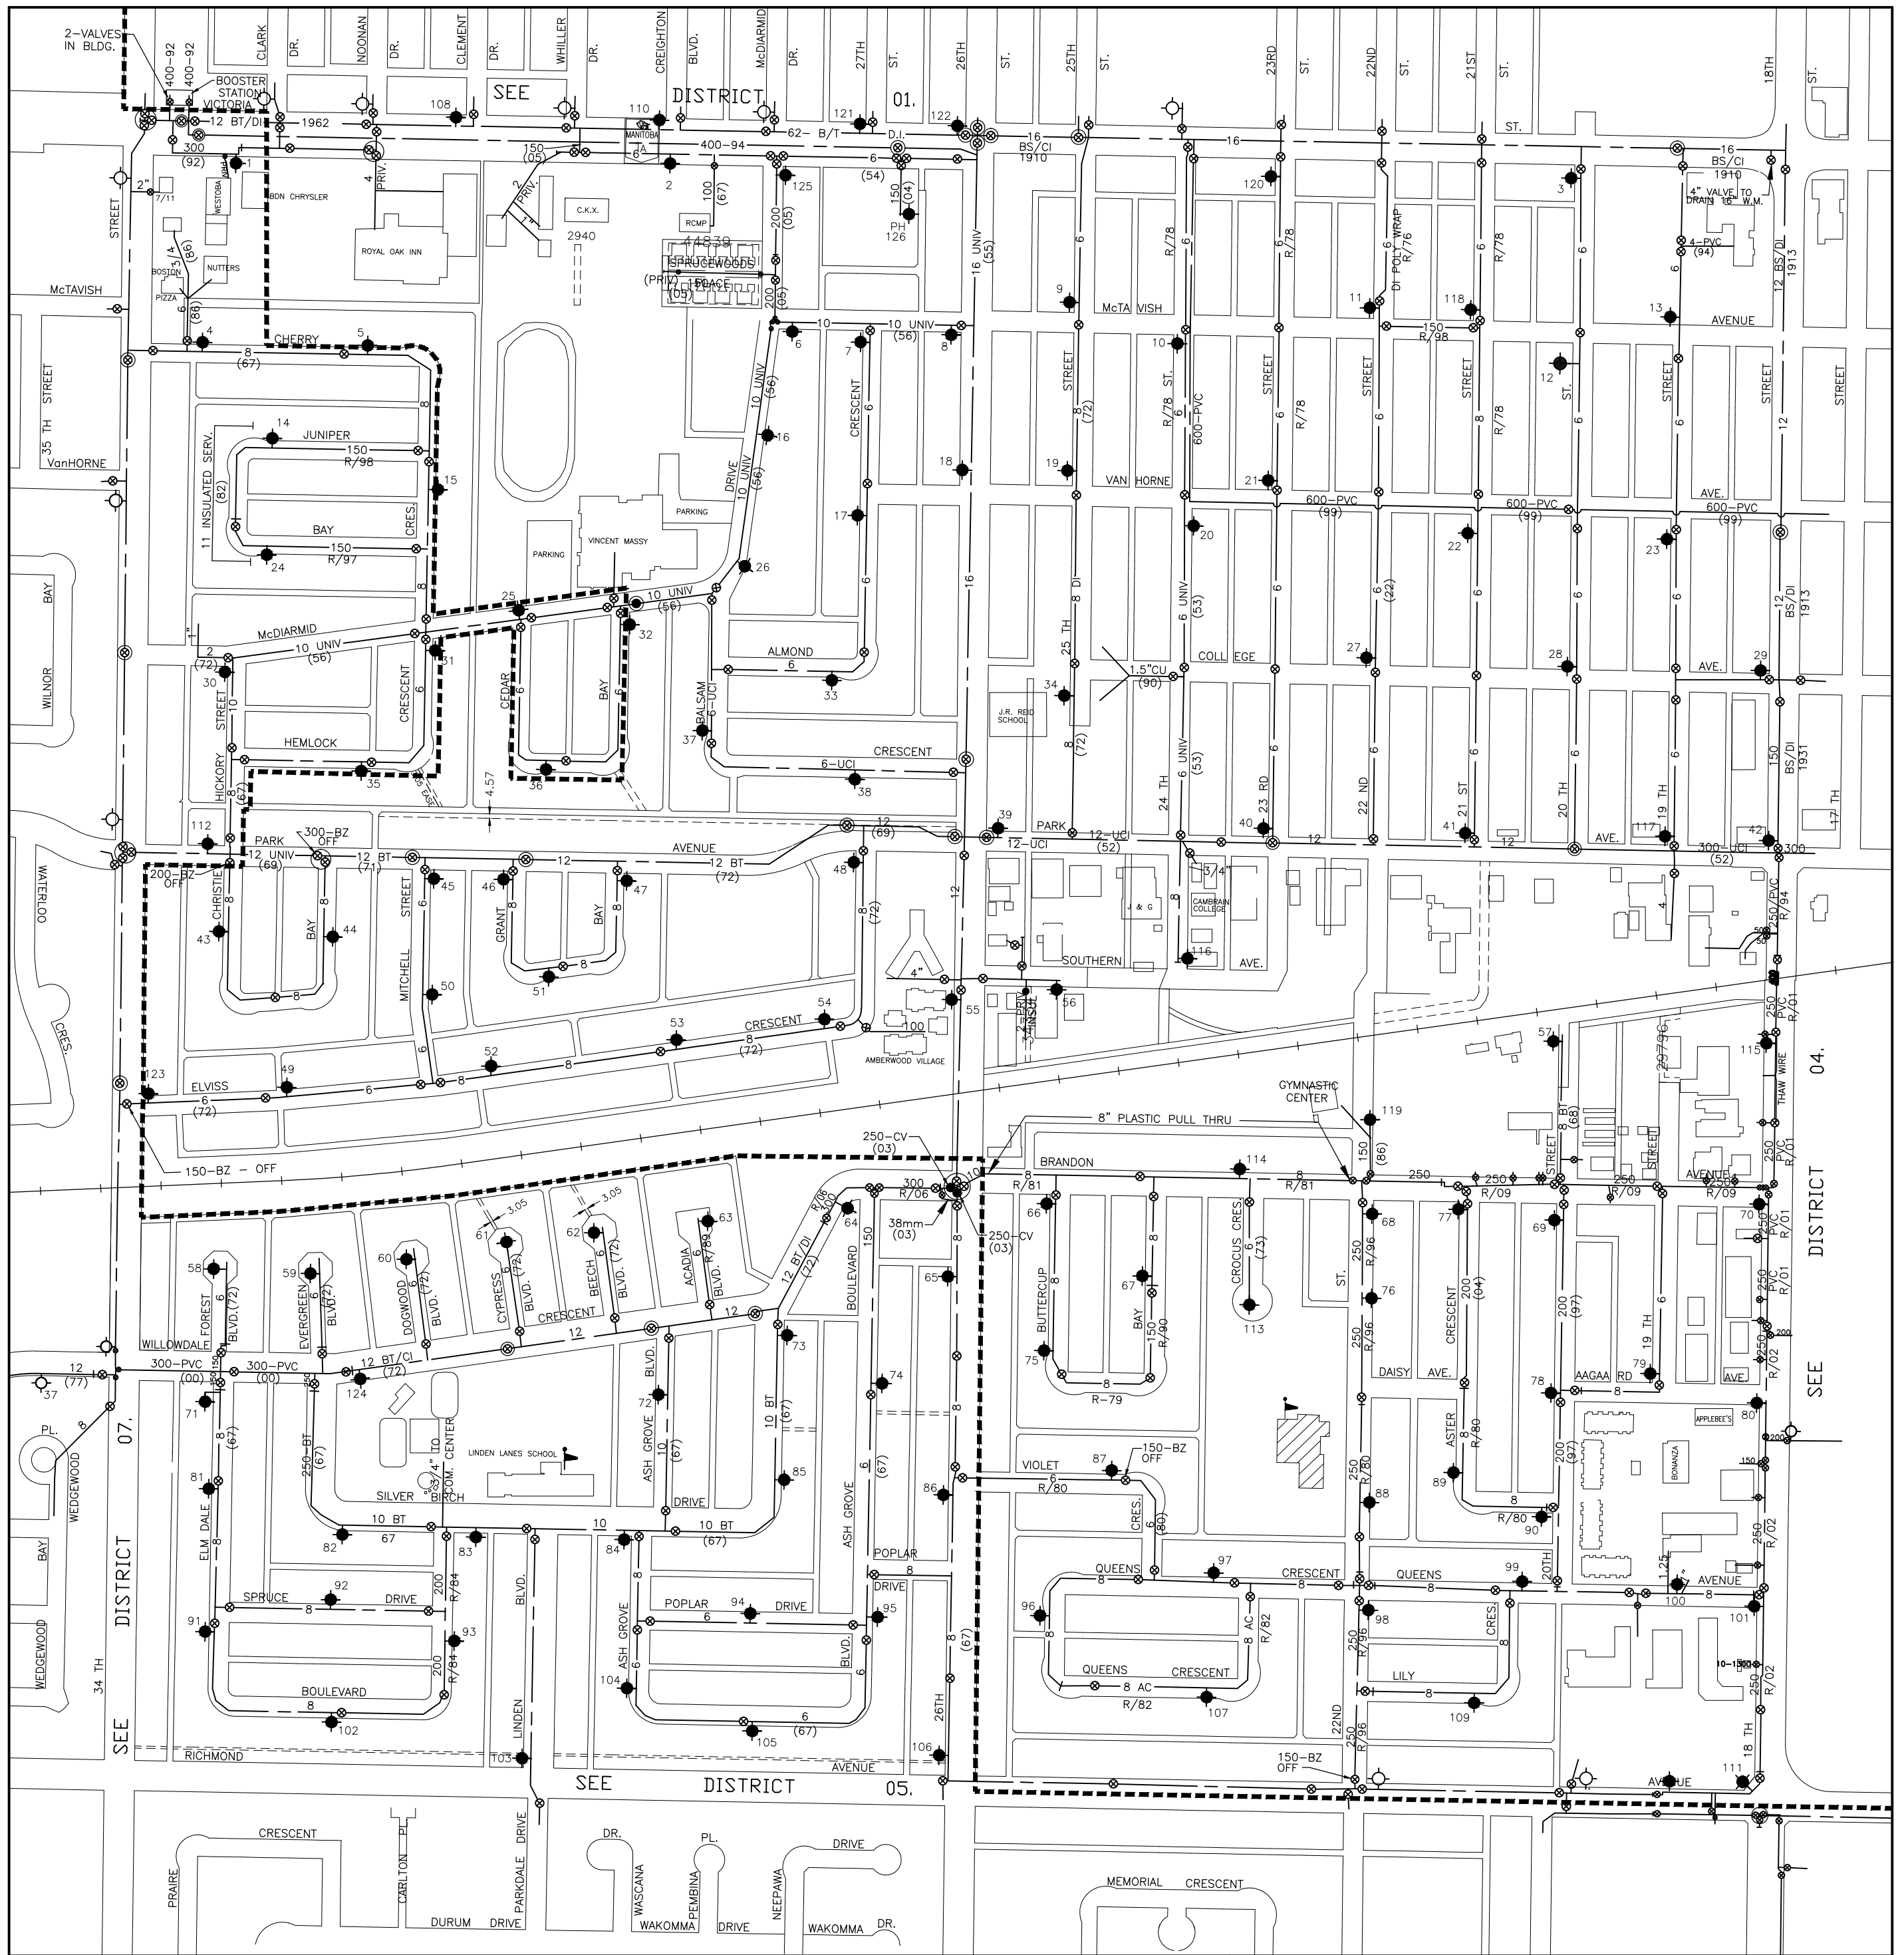


- LEGEND:-**
- - MANHOLES
 - - C.B'S INTO DOMESTIC
 - - C.B'S INTO STORM
 - - HYDRANTS
 - - VALVES
 - - CHECK VALVE
 - - VALVE PITS BZ - BOOSTER ZONE
 - - CASINGS
 - - DITCHES
 - - CULVERTS
 - - WATER BOOSTER ZONE

ALL INFORMATION ON THESE DRAWINGS TO BE FIELD VERIFIED BY YOURSELF BEFORE ANY DESIGN OR CONSTRUCTION WORK IS UNDERTAKEN.

WATERMAINS

PRIVATE HYDRANTS 1-01.
 NO'S AVAILABLE 1-00.
 NEXT NO. AVAILABLE 1-127.

Sec. 15 Twp. 10 Rge. 19 W.

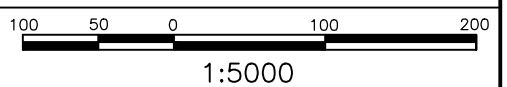


09	01	02
07	03	04
30	05	10

JAN/2010	REVISED	B.J.K.
DATE	REVISION	BY

DWG. NO. - BDN53

CITY OF BRANDON

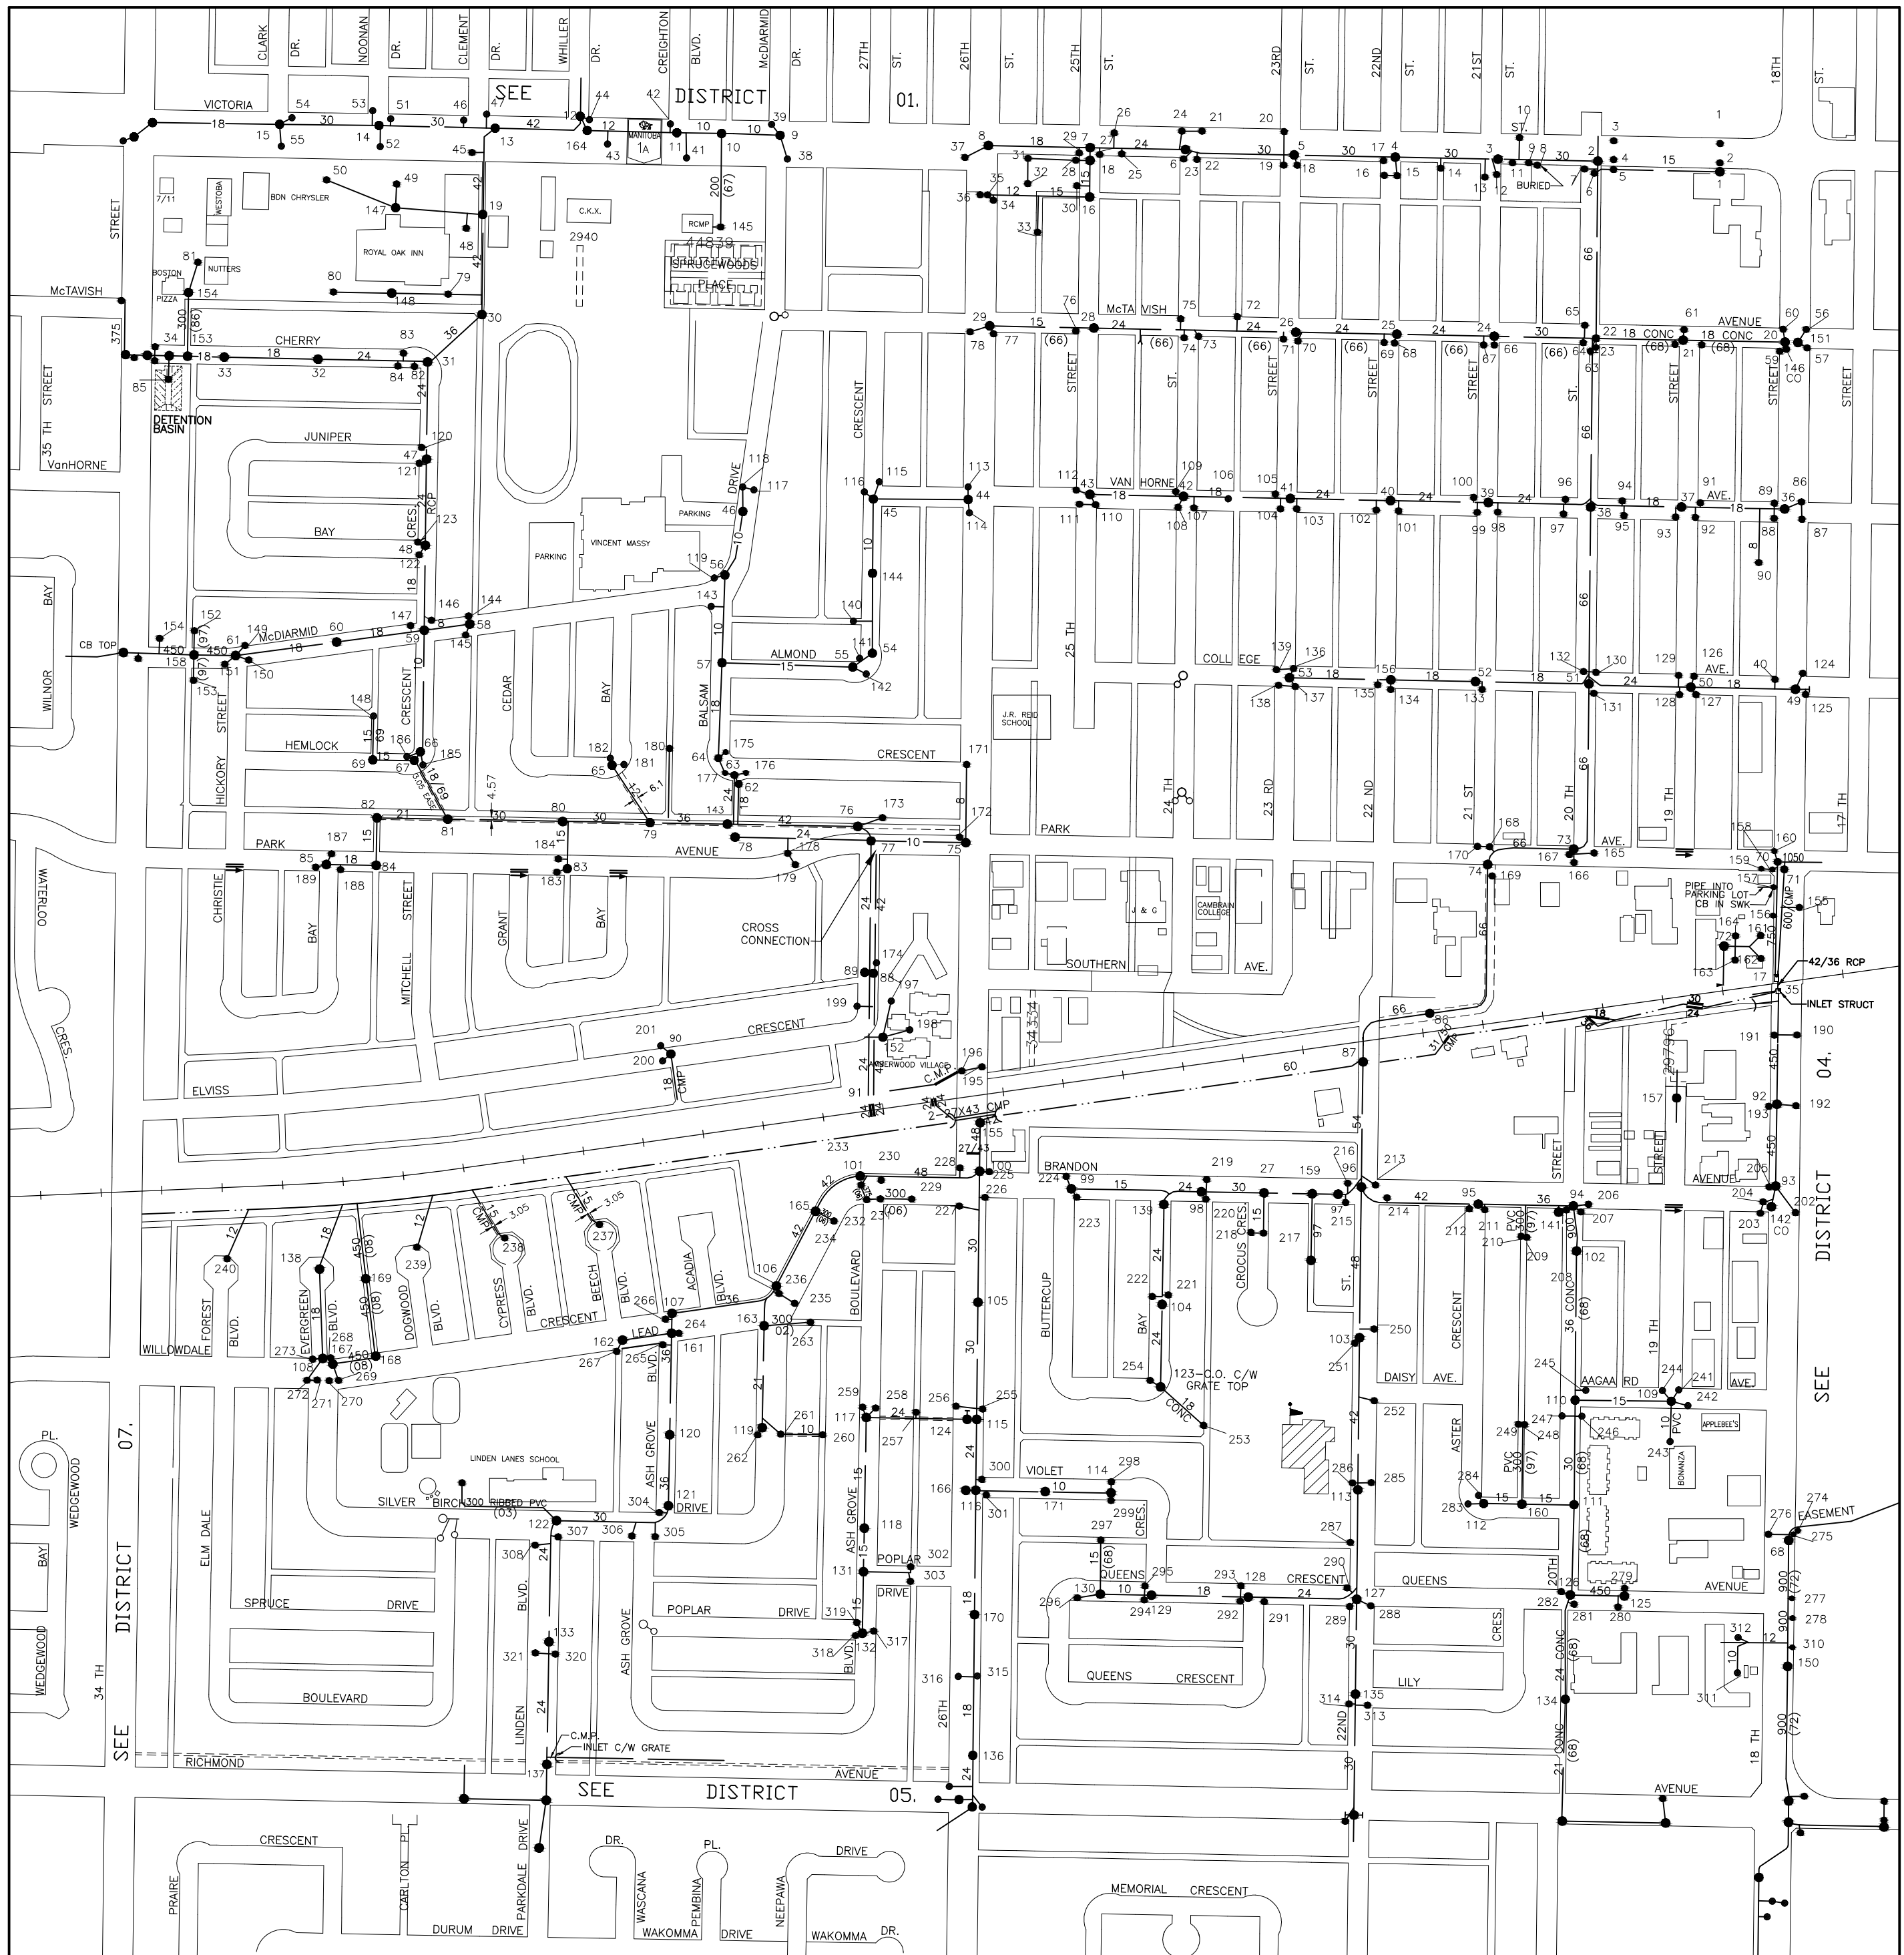


- LEGEND:-**
- - MANHOLES
 - - C.B.'S INTO DOMESTIC
 - - C.B.'S INTO STORM
 - - HYDRANTS
 - - VALVES
 - - CHECK VALVE
 - - VALVE PITS BZ - BOOSTER ZONE
 - CASINGS
 - DITCHES
 - CULVERTS

ALL INFORMATION ON THESE DRAWINGS TO BE FIELD VERIFIED BY YOURSELF BEFORE ANY DESIGN OR CONSTRUCTION WORK IS UNDERTAKEN.

STORM SEWERS

NO'S AVAILABLE :- 140,149
NEXT NO. AVAILABLE:- 172.

Sec. 15 Twp. 10 Rge. 19 W.

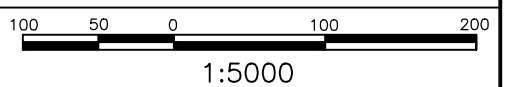

1:5000




09	01	02
07	03	04
30	05	10

JAN/2010	REVISED	B.J.K.
DATE	REVISION	BY

DWG. NO. - BDN53

CITY OF BRANDON

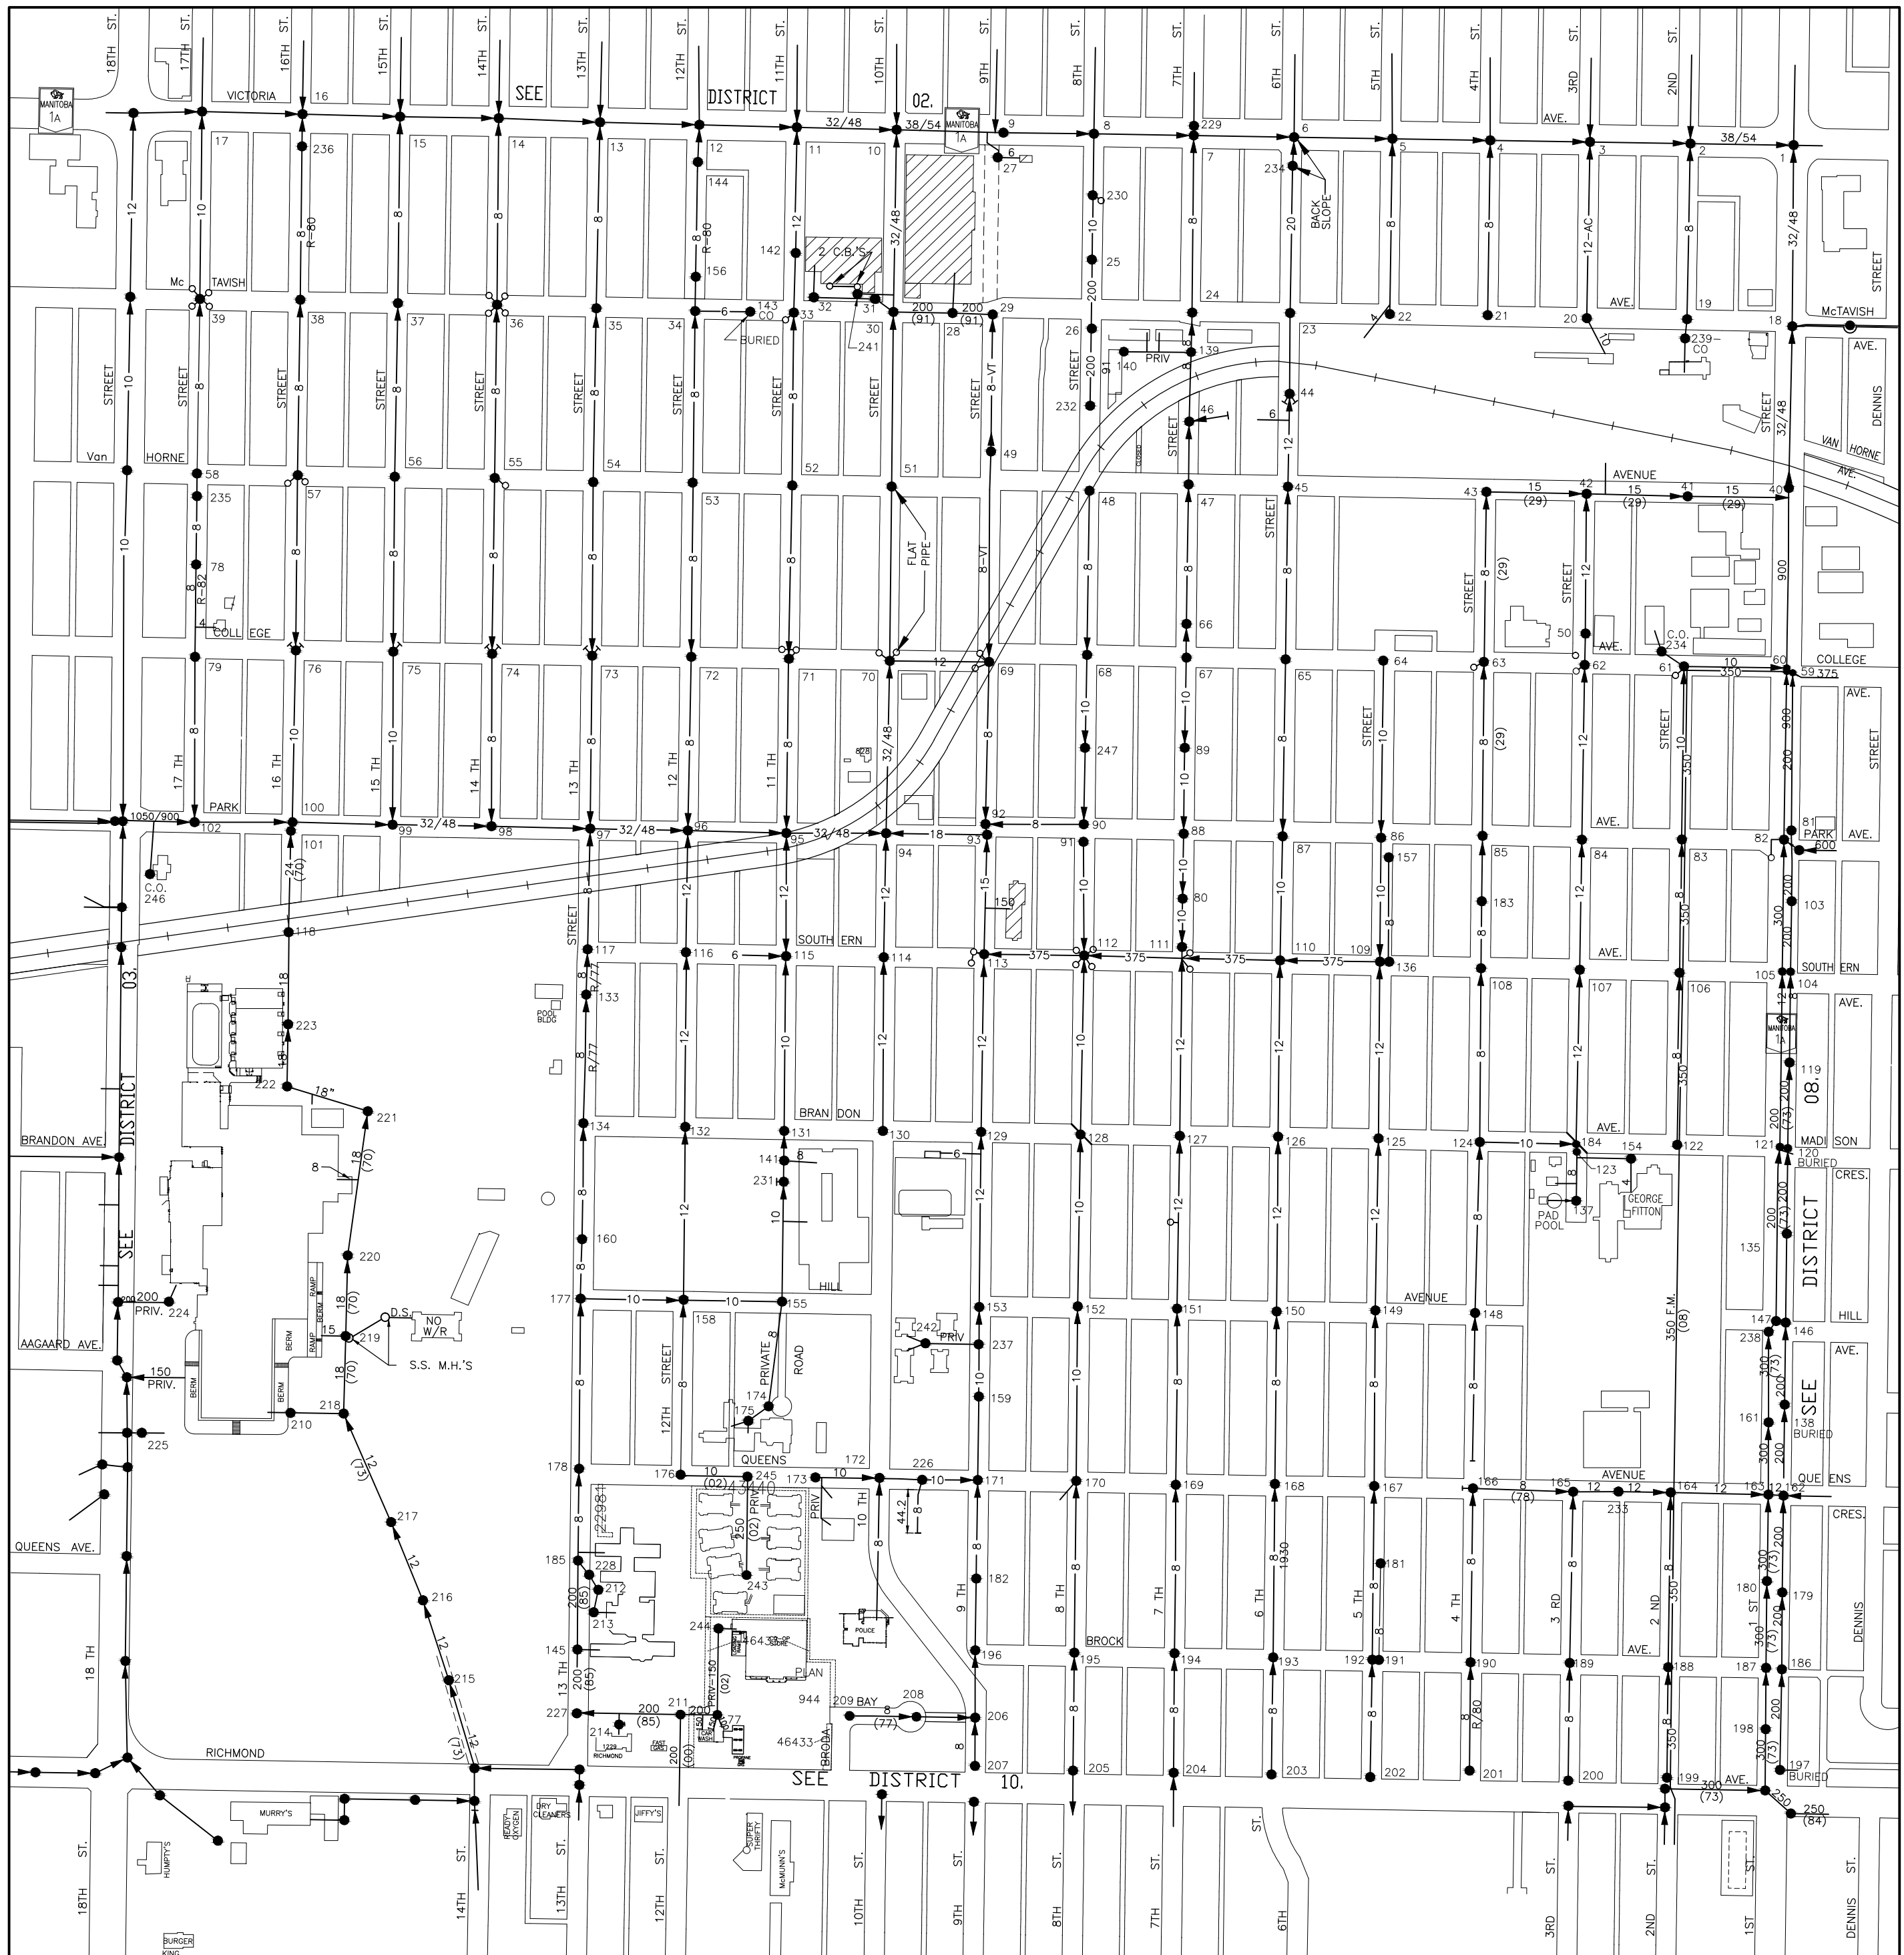

- LEGEND:-**
- - MANHOLES
 - - C.B.'S INTO DOMESTIC
 - - C.B.'S INTO STORM
 - - HYDRANTS
 - - VALVES ● - CHECK VALVE
 - - VALVE PITS BZ - BOOSTER ZONE
 - - CASINGS
 - - - - - DITCHES
 - - - - - CULVERTS

ALL INFORMATION ON THESE DRAWINGS TO BE FIELD VERIFIED BY YOURSELF BEFORE ANY DESIGN OR CONSTRUCTION WORK IS UNDERTAKEN.

DOM. SEWERS

Sec. 14 Twp. 10 Rge. 19 W.




01	02	06
03	04	08
05	10	20

JAN/2010	REVISED	B.J.K.
DATE	REVISION	BY

DWG. NO. - BDN52

CITY OF BRANDON

NO'S AVAILABLE :- 240
NEXT NO. AVAILABLE:- 248.

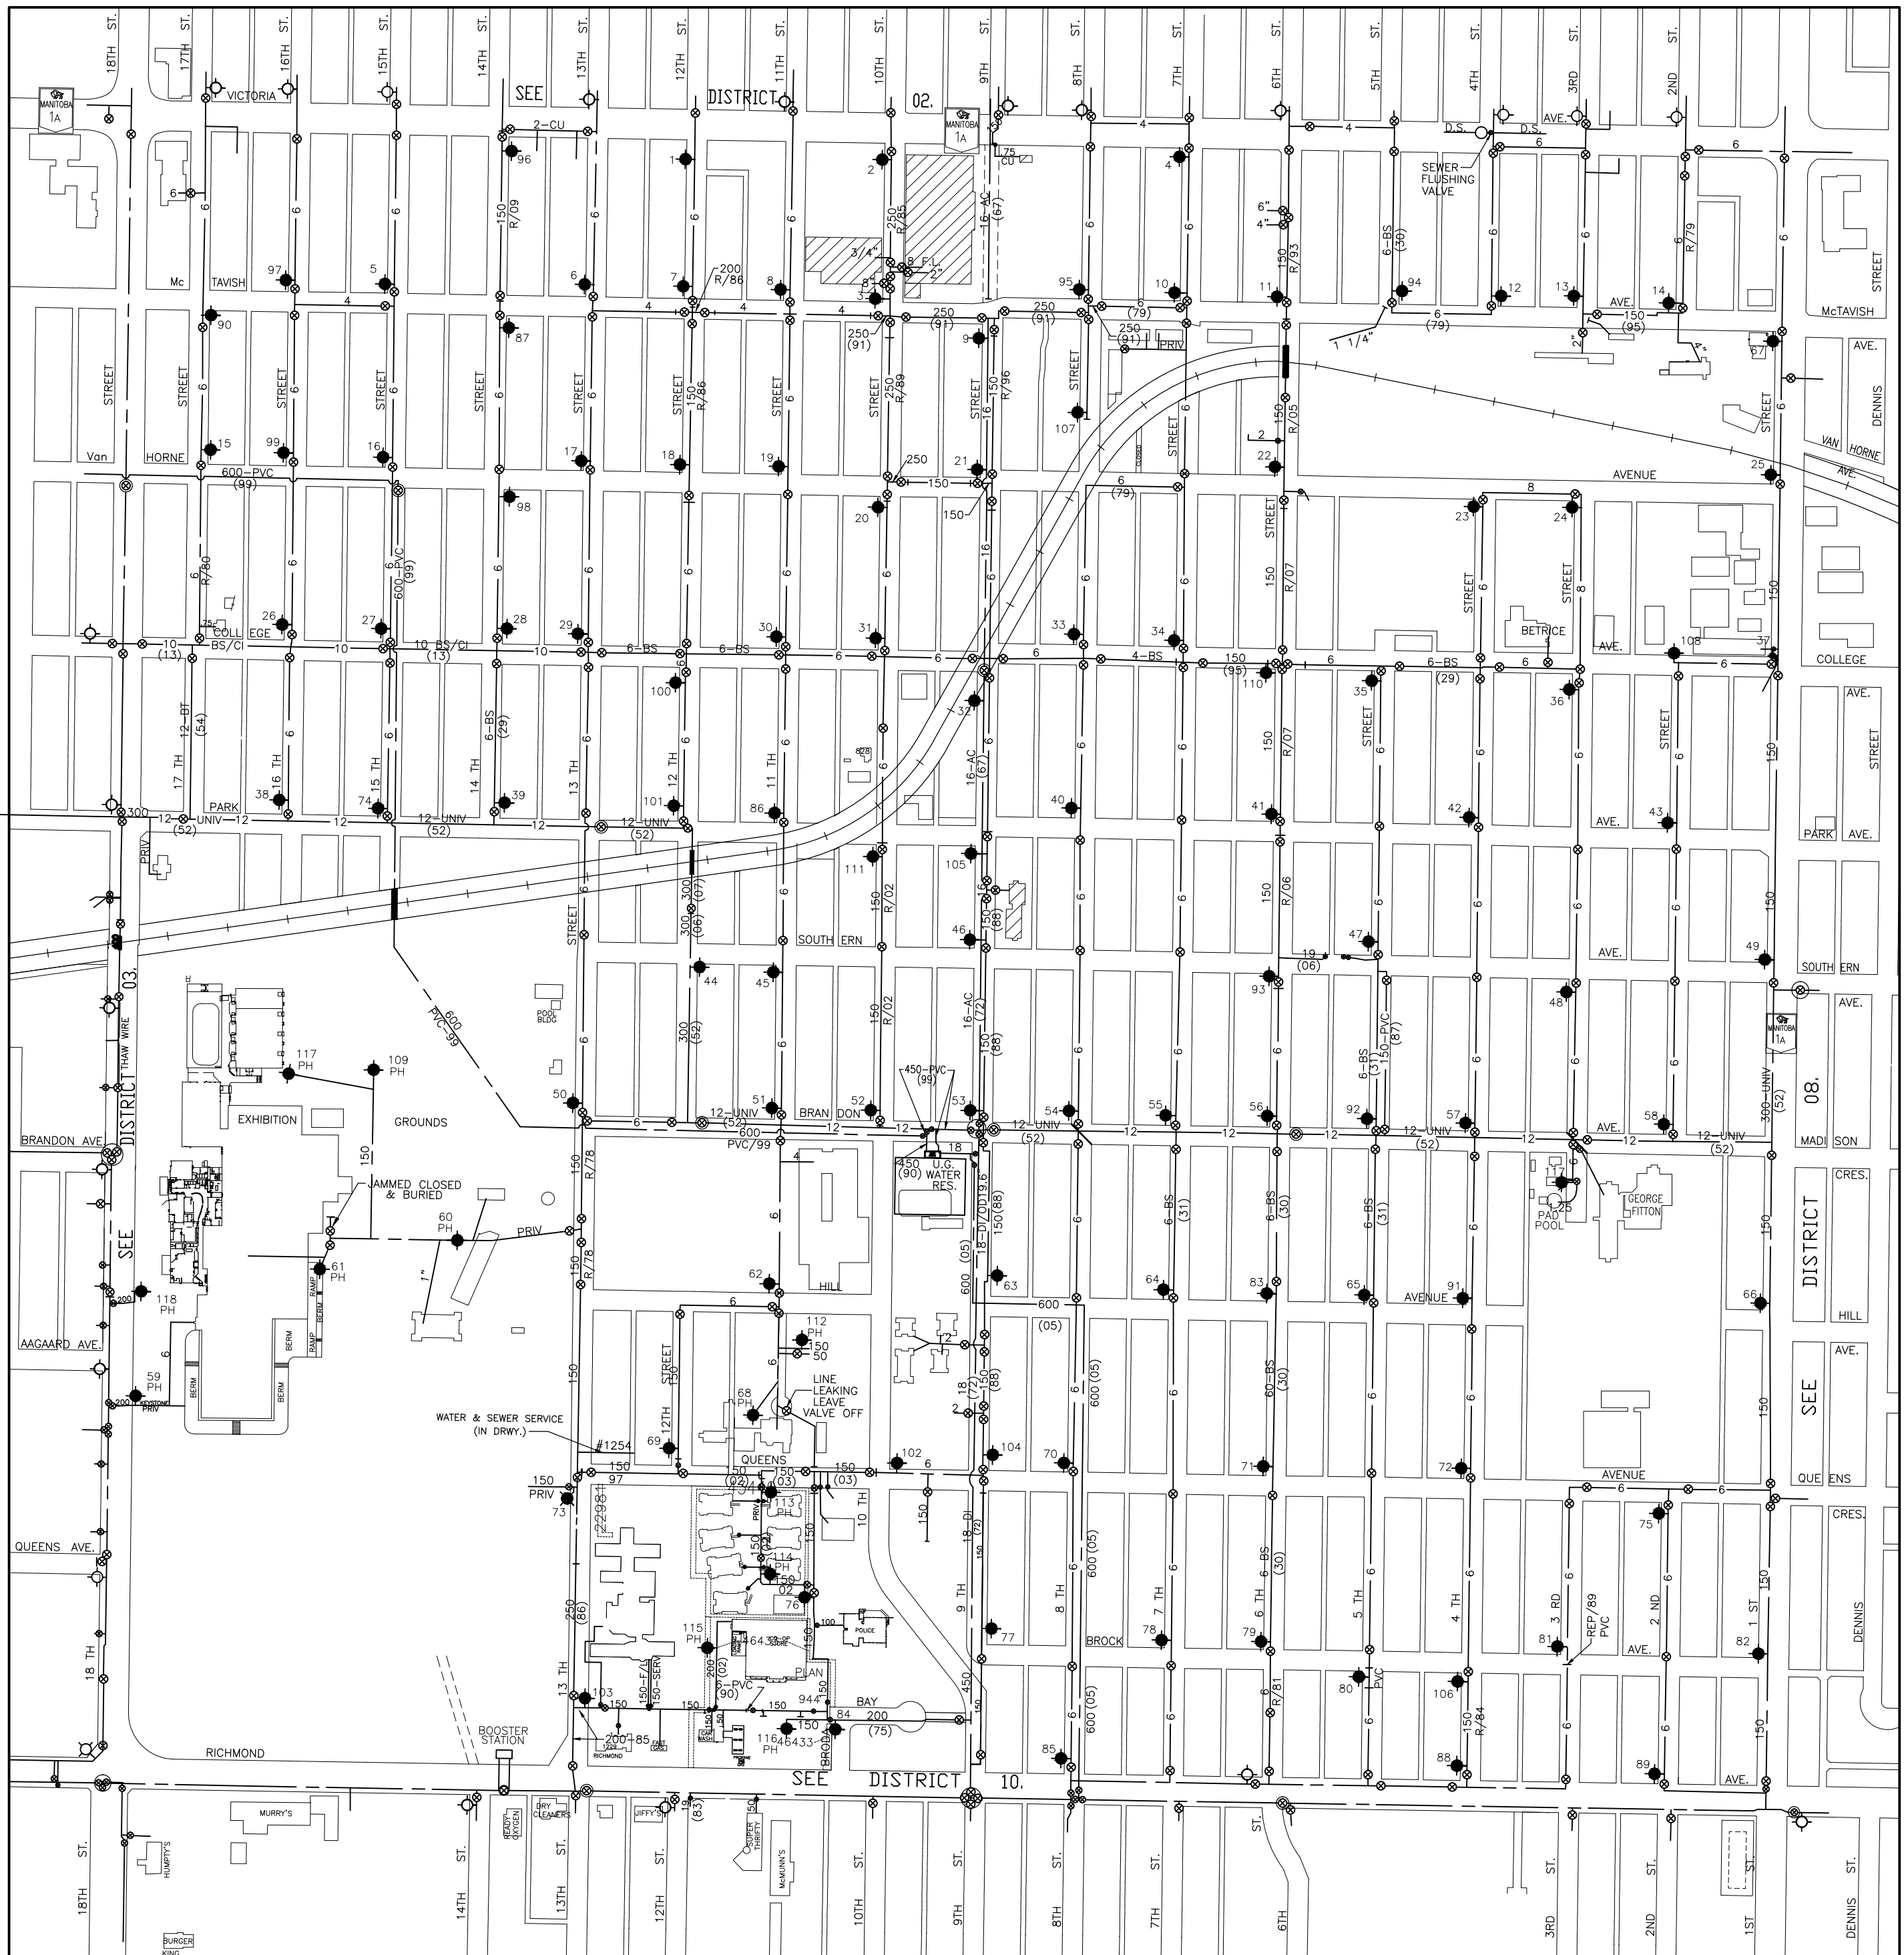

- LEGEND:-**
- - MANHOLES
 - - C.B.'S INTO DOMESTIC
 - - C.B.'S INTO STORM
 - - HYDRANTS
 - - VALVES ● - CHECK VALVE
 - - VALVE PITS BZ - BOOSTER ZONE
 - CASINGS
 - DITCHES
 - CULVERTS


ALL INFORMATION ON THESE DRAWINGS TO BE FIELD VERIFIED BY YOURSELF BEFORE ANY DESIGN OR CONSTRUCTION WORK IS UNDERTAKEN.

WATERMAINS

CITY OF BRANDON

PRIVATE HYDRANTS 1-10.
 NO'S AVAILABLE 1-00.
 NEXT NO. AVAILABLE:- 118

Sec. 14 Twp. 10 Rge. 19 W.		
100 50 0 100 200		
1:5000		
01	02	06
03	04	08
05	10	20
JAN/2010	REVISED	B.J.K.
DATE	REVISION	BY
DWG. NO. - BDN52		

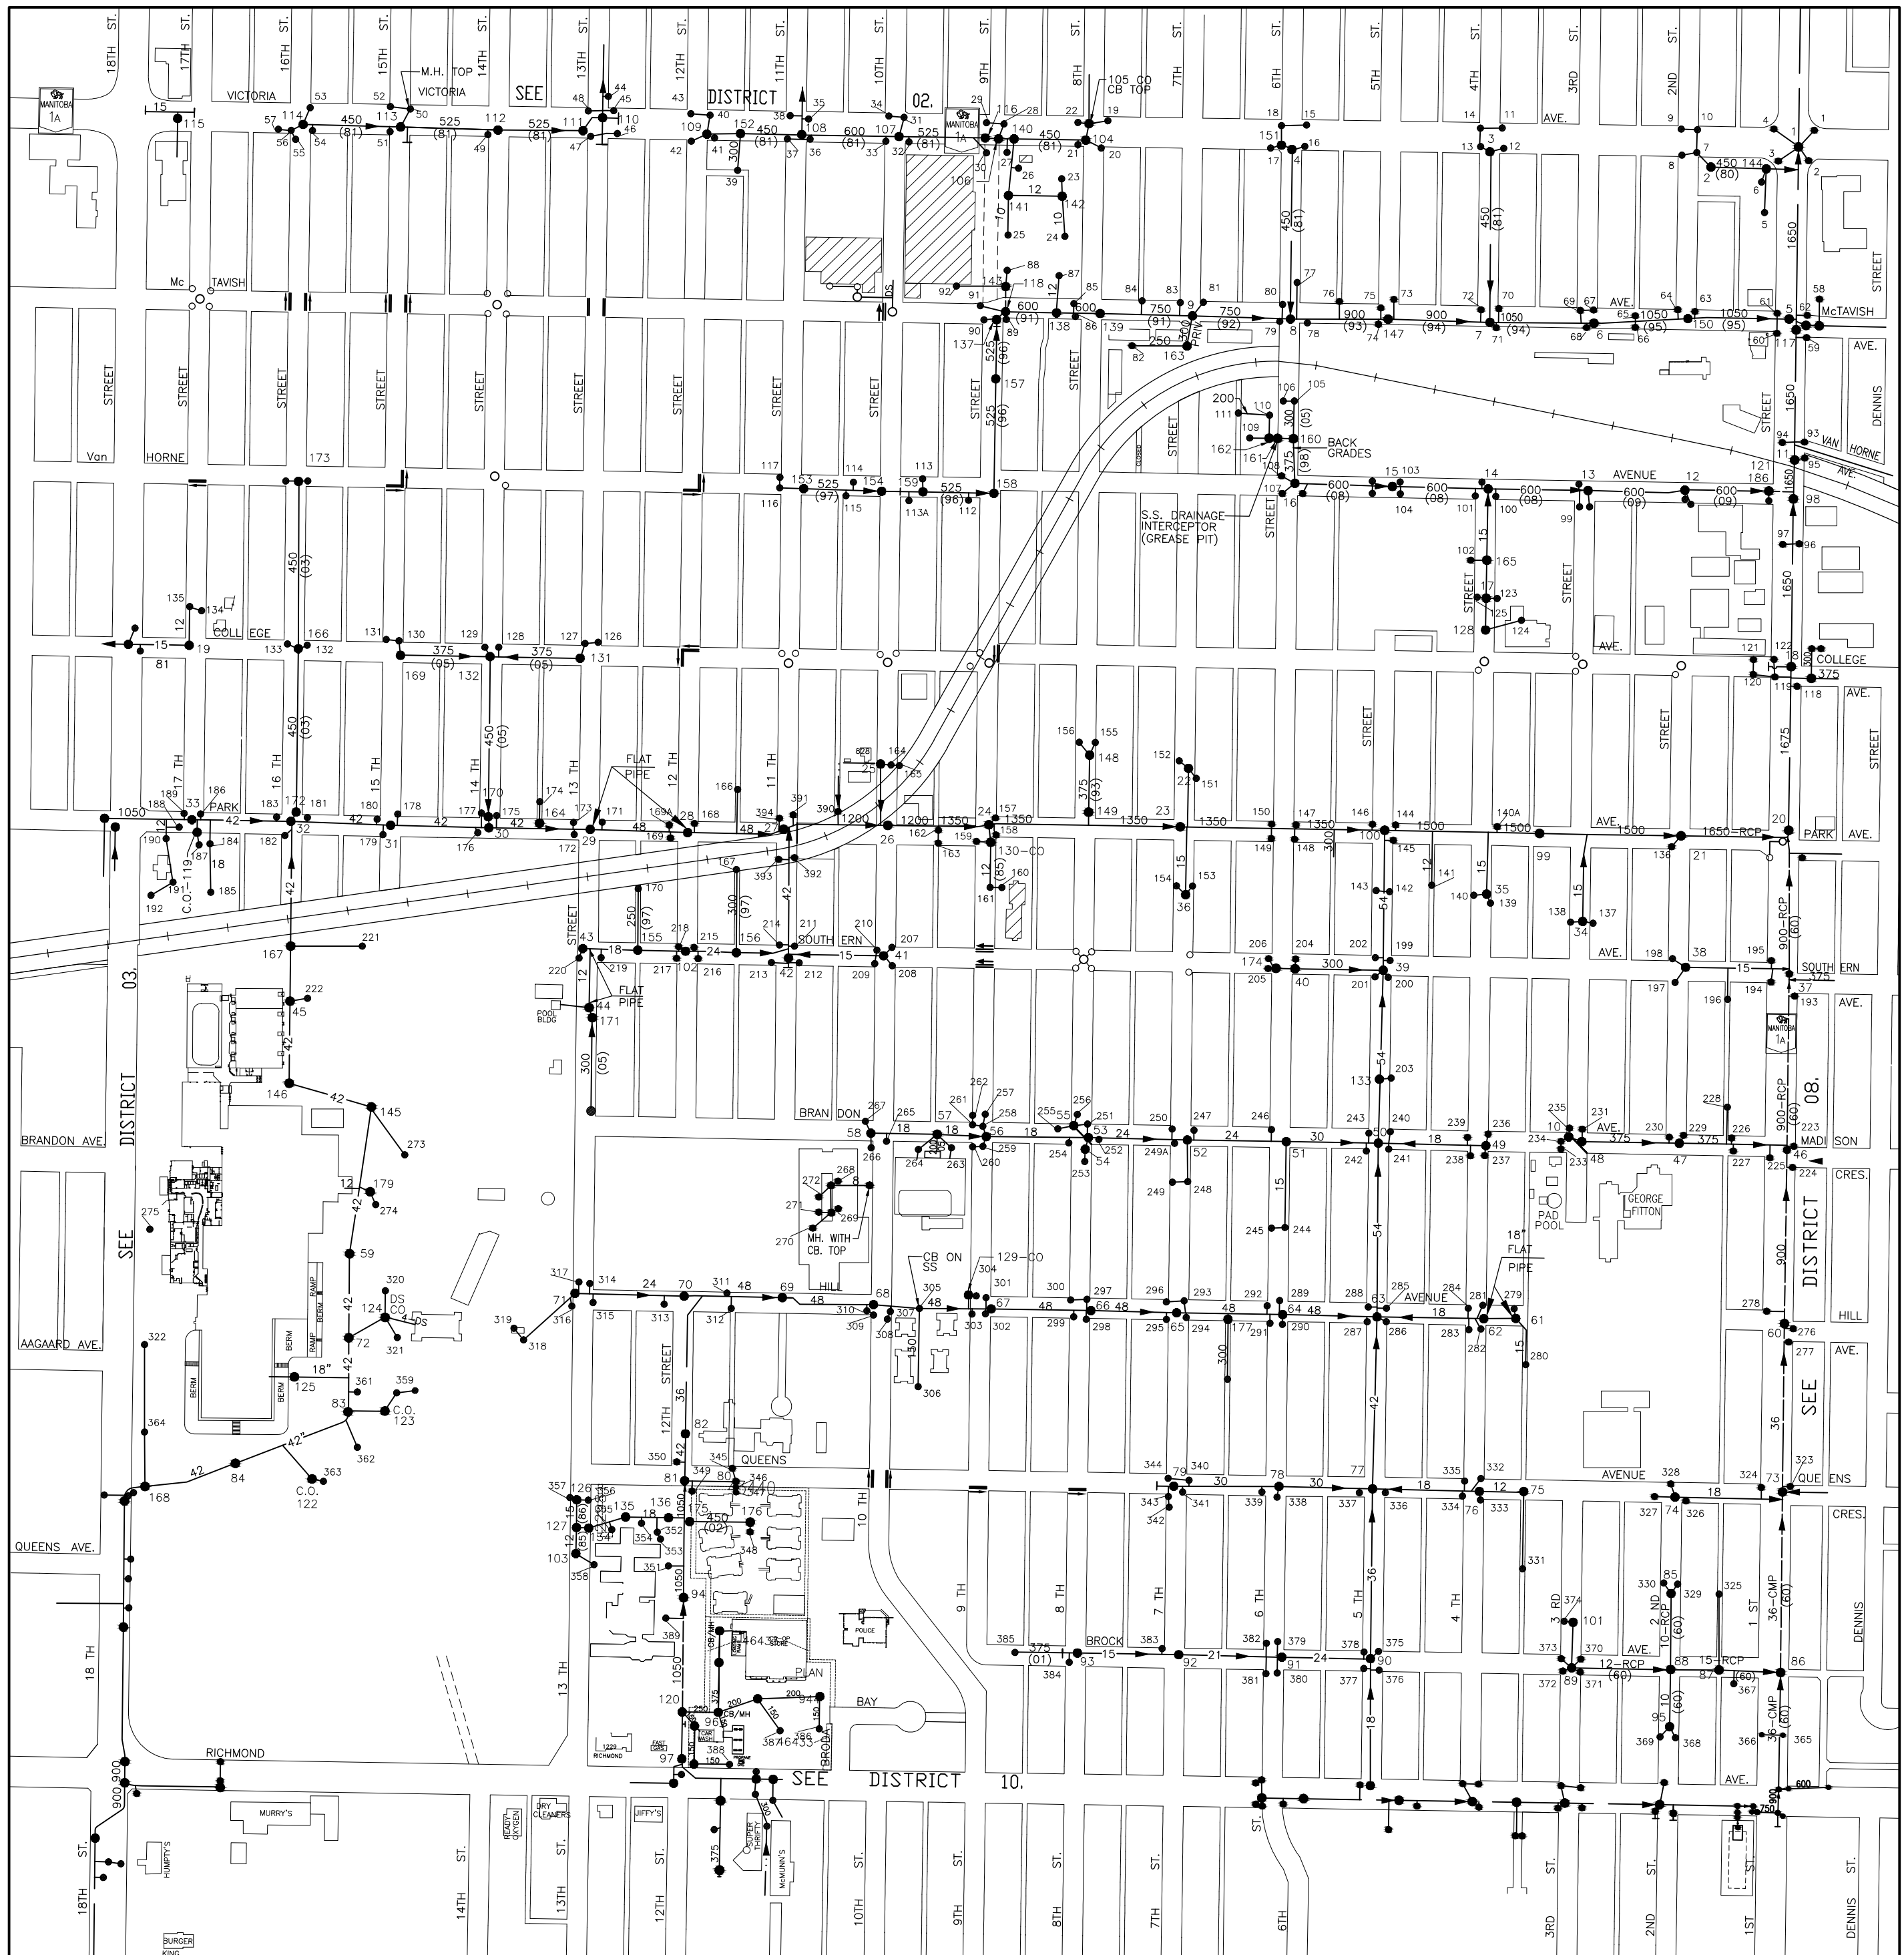

- LEGEND:-**
- - MANHOLES
 - - C.B.'S INTO DOMESTIC
 - - C.B.'S INTO STORM
 - - HYDRANTS
 - - VALVES
 - - CHECK VALVE
 - - VALVE PITS BZ - BOOSTER ZONE
 - CASINGS
 - DITCHES
 - CULVERTS

ALL INFORMATION ON THESE DRAWINGS TO BE FIELD VERIFIED BY YOURSELF BEFORE ANY DESIGN OR CONSTRUCTION WORK IS UNDERTAKEN.

STORM SEWERS

CITY OF BRANDON

NO'S AVAILABLE :- 60,178
NEXT NO. AVAILABLE:- 187.

JAN/2010	REVISED	B.J.K.
DATE	REVISION	BY


Sec. 14 Twp. 10 Rge. 19 W.

100 50 0 100 200

1:5000

01	02	06
03	04	08
05	10	20

DWG. NO. - BDN52

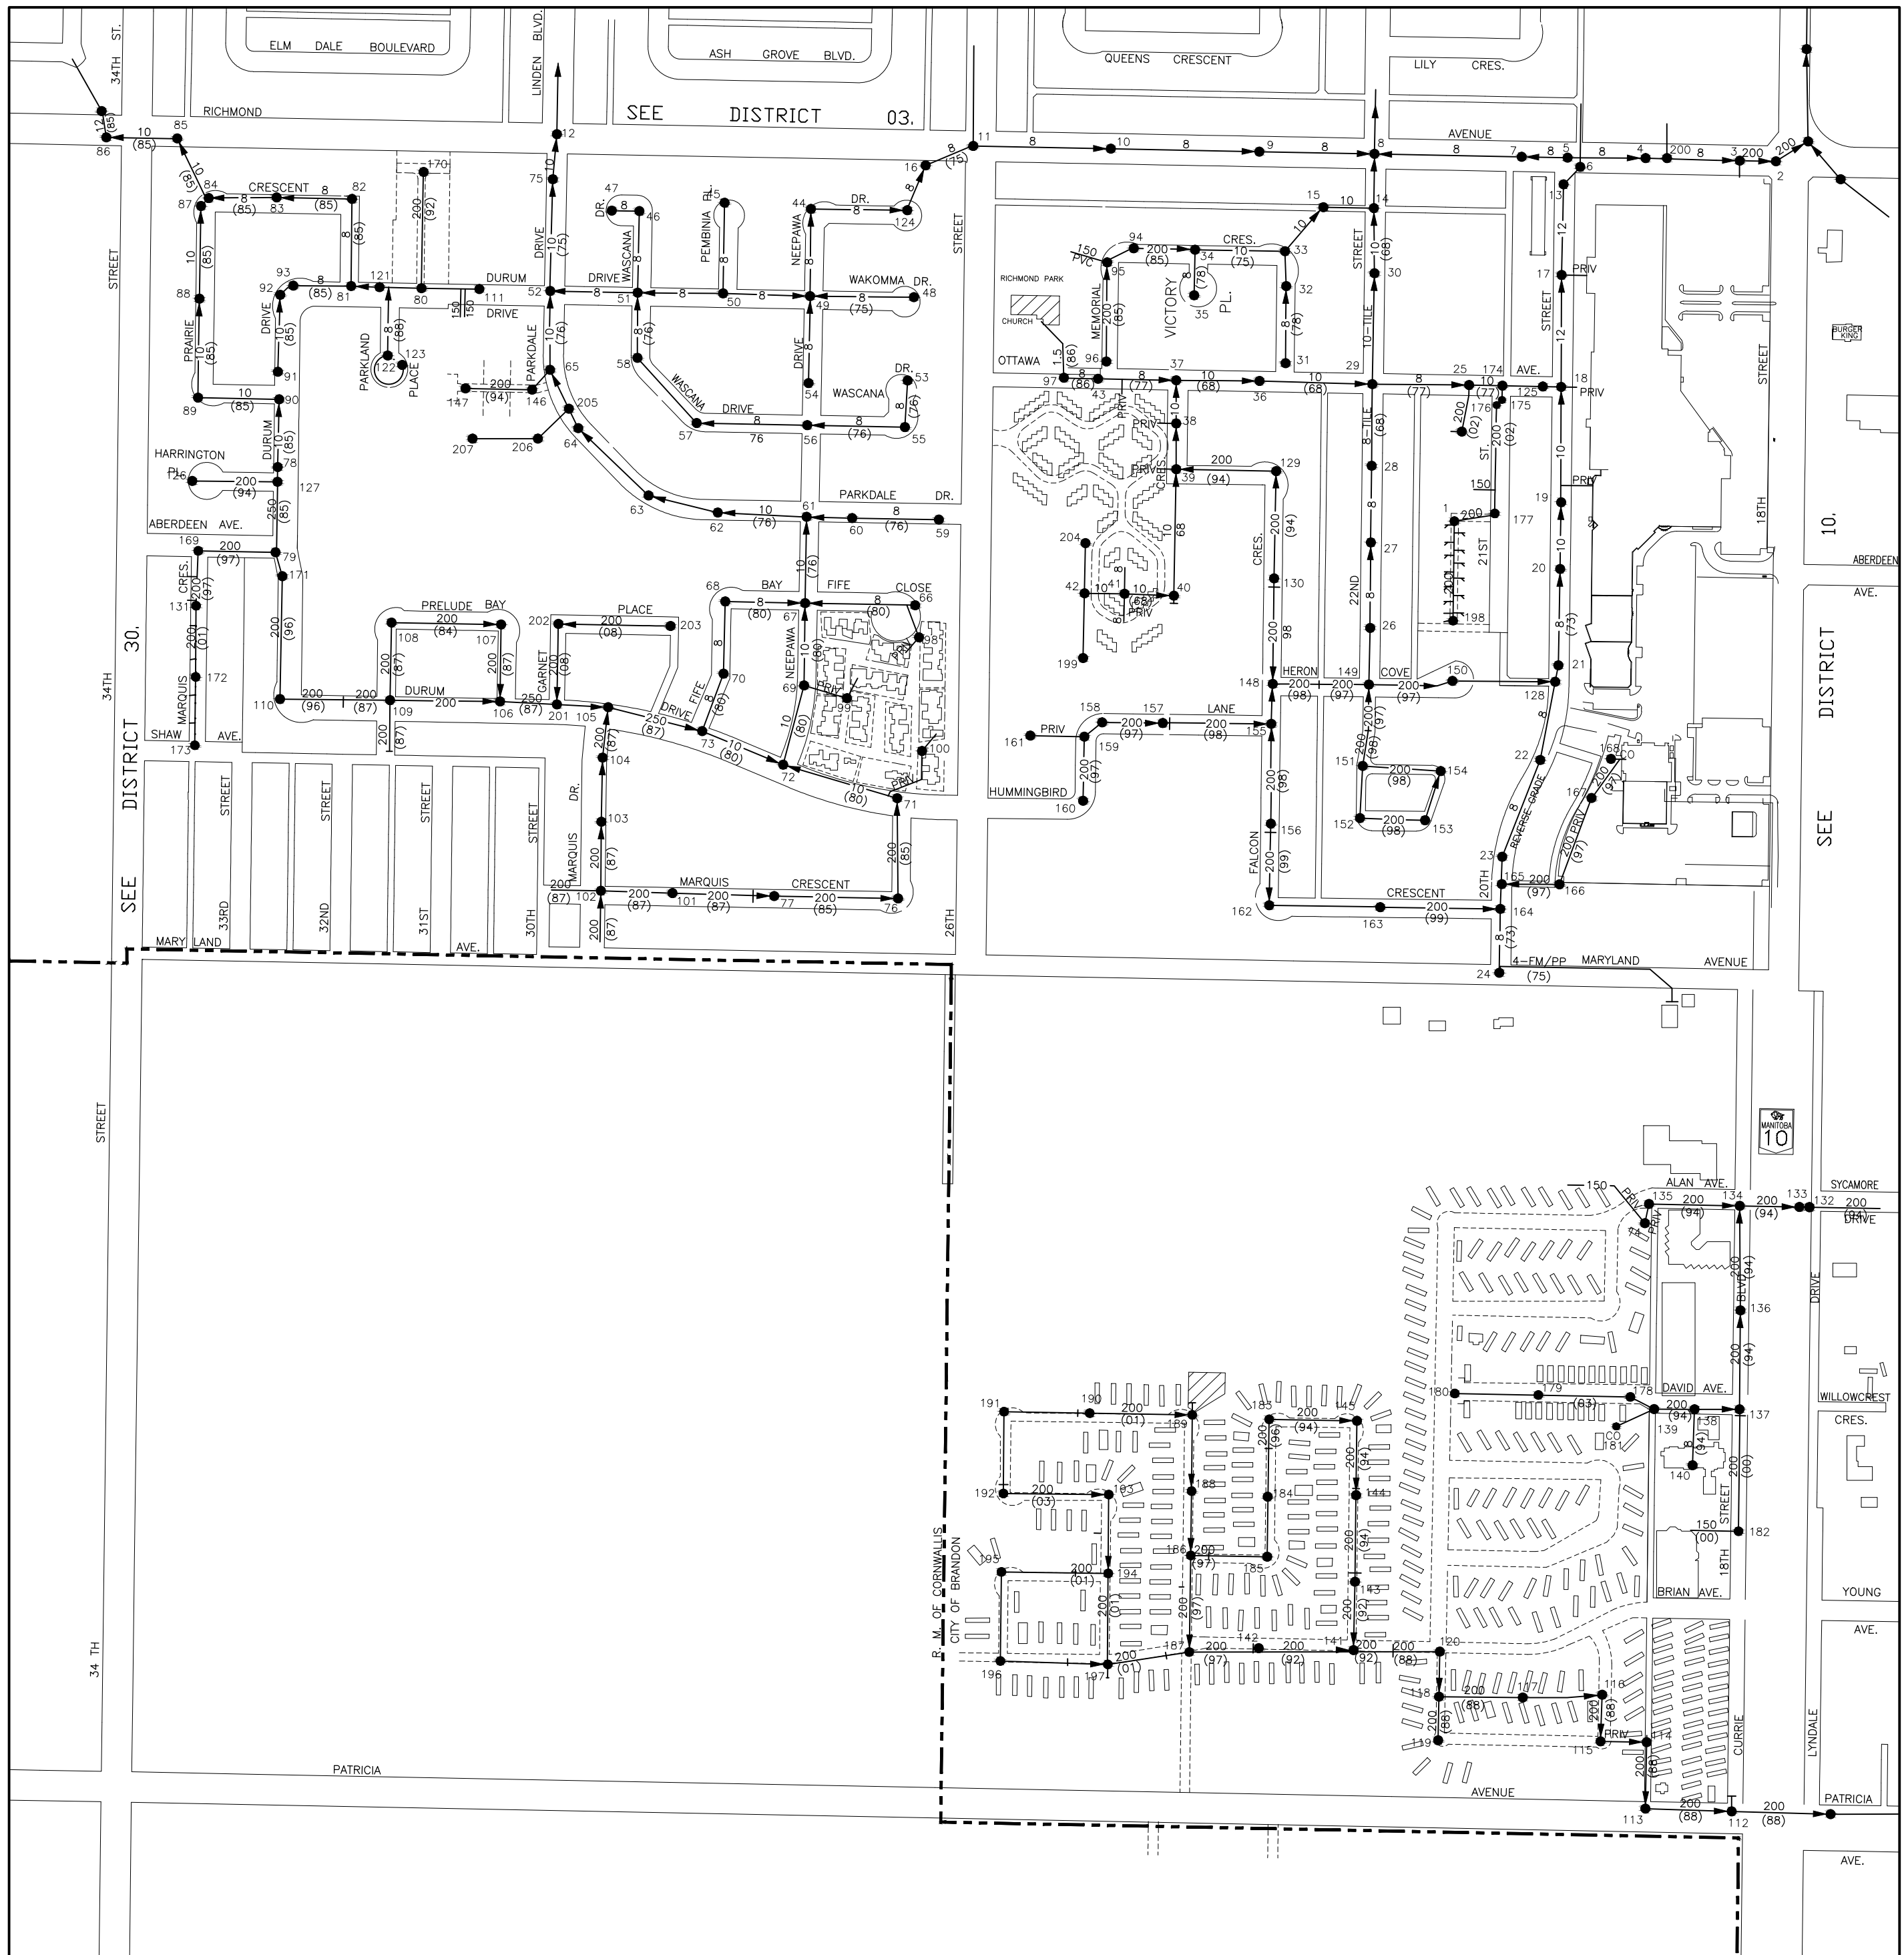

- LEGEND:-**
- - MANHOLES
 - - C.B.'S INTO DOMESTIC
 - - C.B.'S INTO STORM
 - - HYDRANTS
 - - VALVES ● - CHECK VALVE
 - - VALVE PITS BZ - BOOSTER ZONE
 - CASINGS
 - - - DITCHES
 - CULVERTS

ALL INFORMATION ON THESE DRAWINGS TO BE FIELD VERIFIED BY YOURSELF BEFORE ANY DESIGN OR CONSTRUCTION WORK IS UNDERTAKEN.

DOM. SEWERS

Sec. 10 Twp. 10 Rge. 19 W.
 100 50 0 100 200
 1:5000




07	03	04
30	05	10
00	00	00

JAN/2009	REVISED	B.J.K.
DATE	REVISION	BY

DWG. NO. - BDN56

CITY OF BRANDON

NO'S AVAILABLE :- 00.
 NEXT NO. AVAILABLE :- 208.

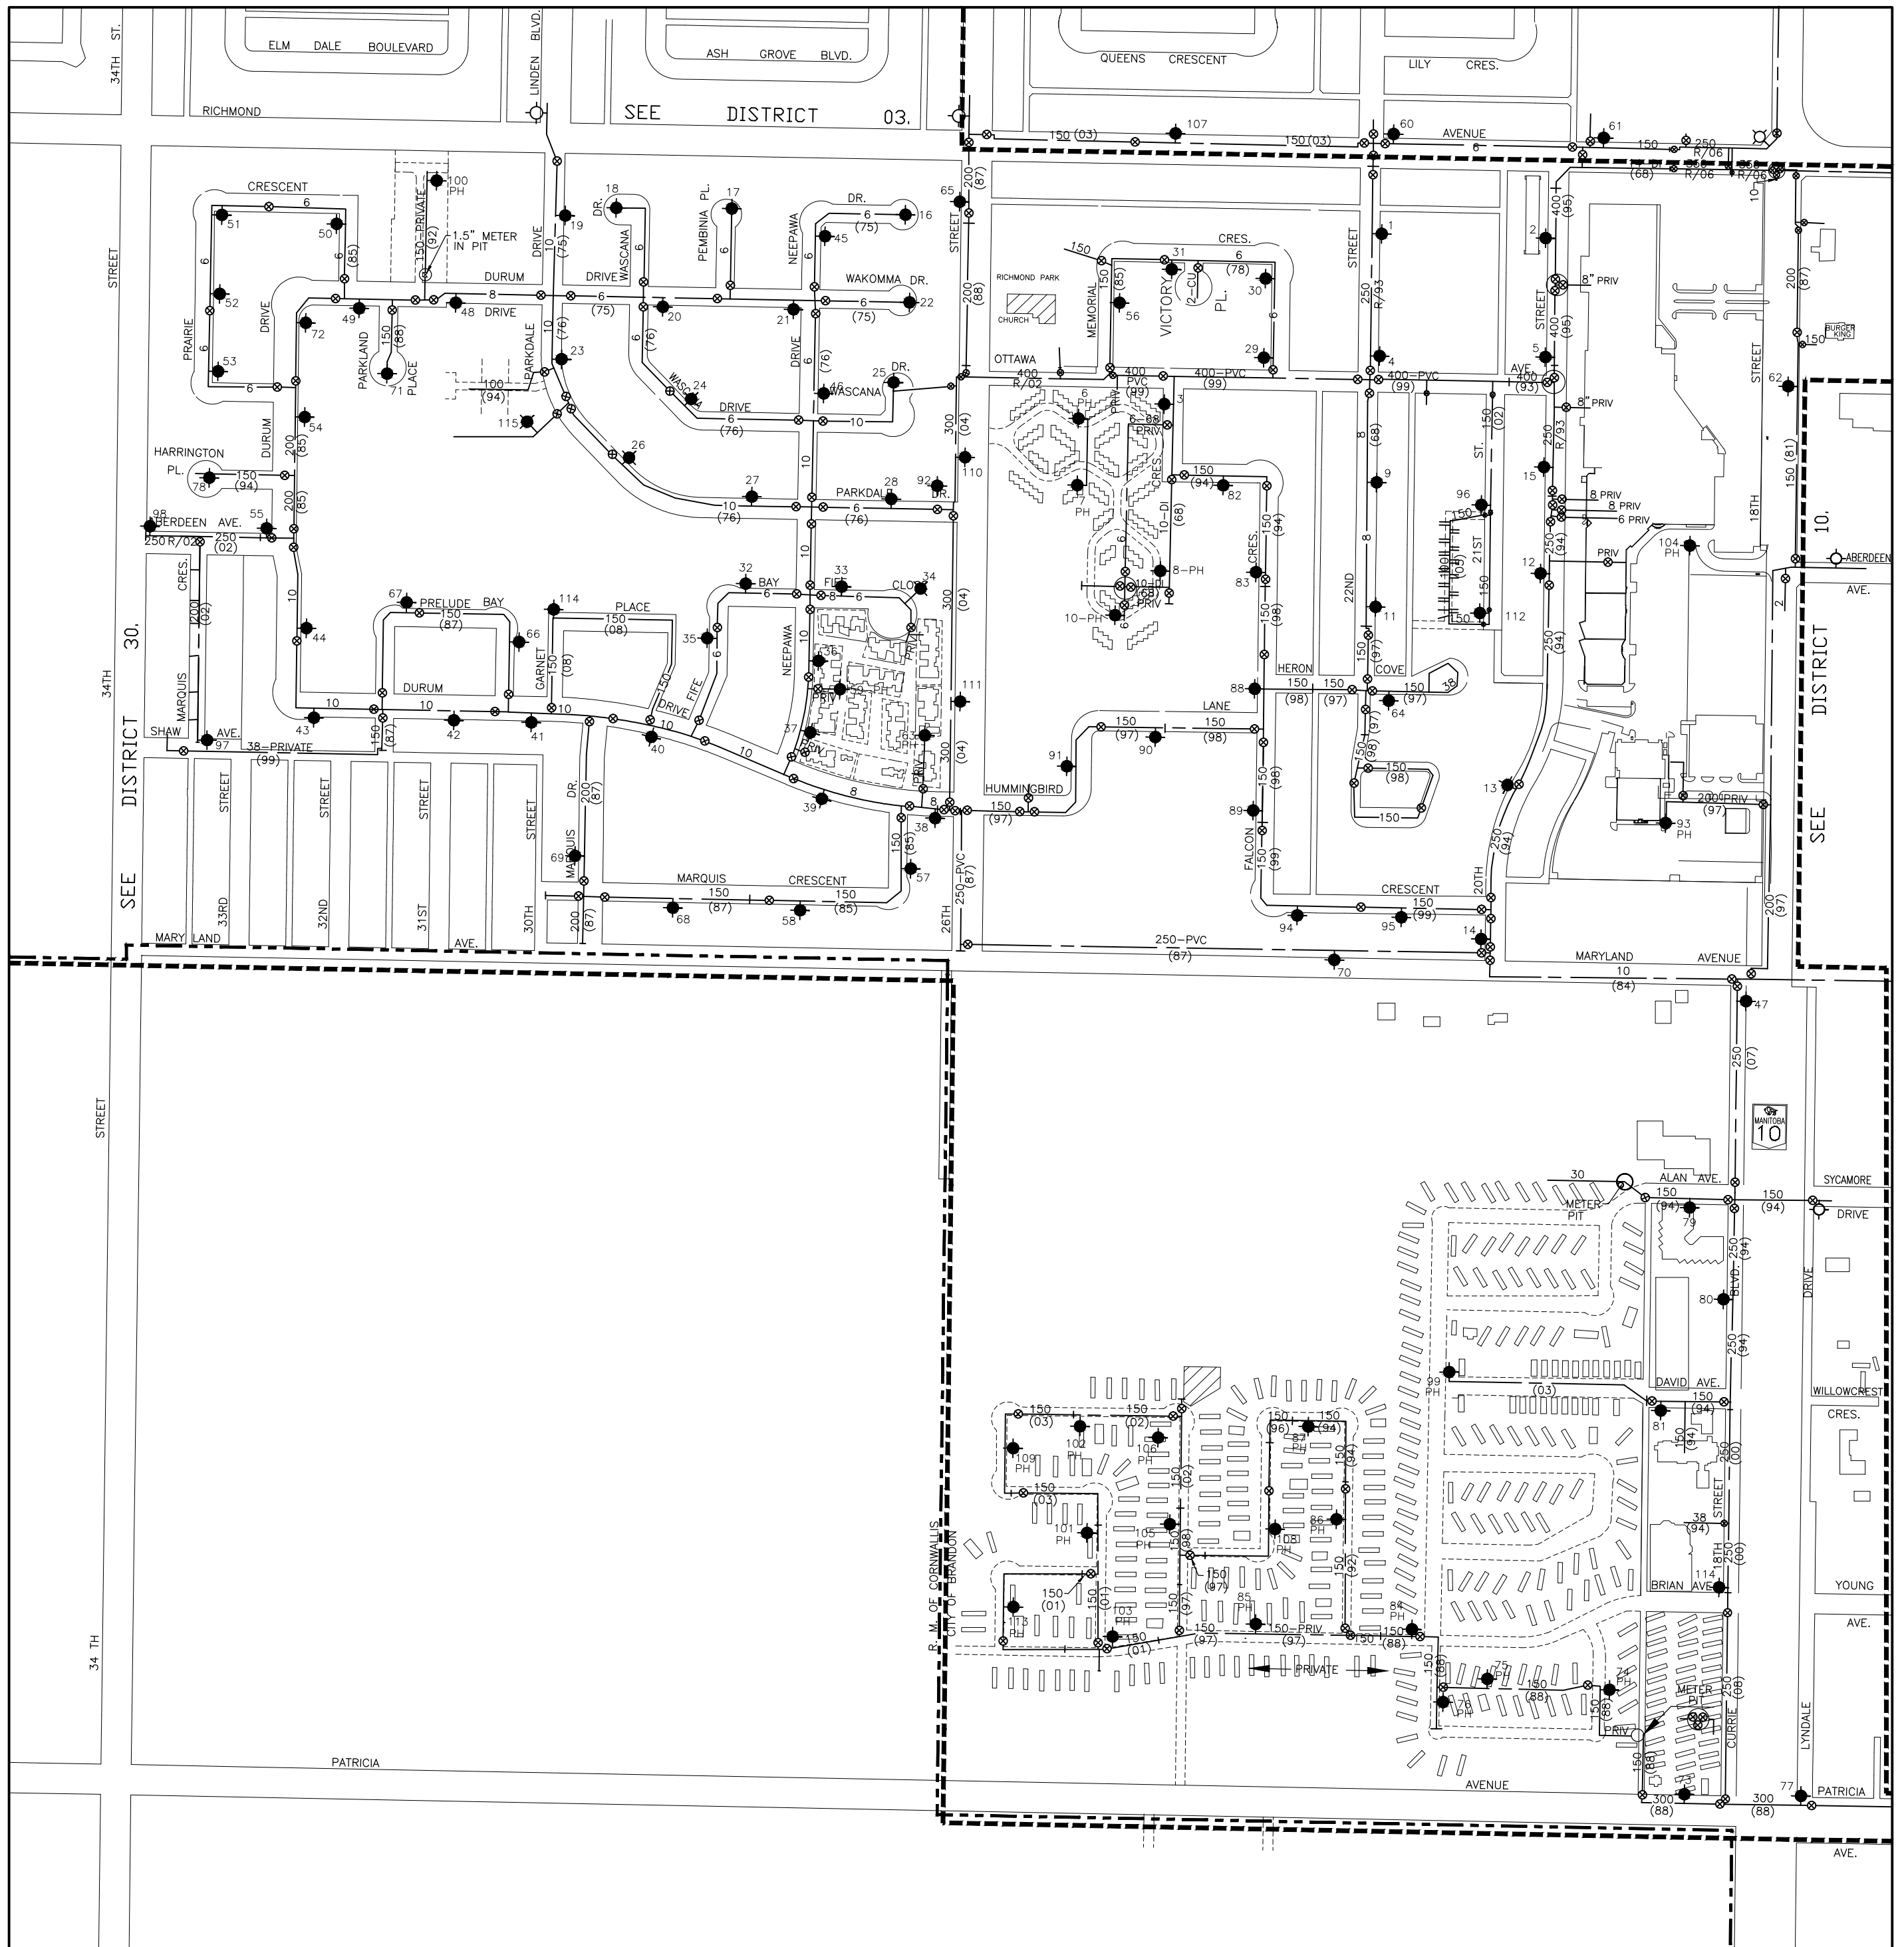


- LEGEND:-**
- - MANHOLES
 - - C.B'S INTO DOMESTIC
 - - C.B'S INTO STORM
 - - HYDRANTS
 - - VALVES ● - CHECK VALVE
 - - VALVE PITS BZ - BOOSTER ZONE
 - CASINGS
 - - - DITCHES
 - CULVERTS
 - - - WATER BOOSTER ZONE

ALL INFORMATION ON THESE DRAWINGS TO BE FIELD VERIFIED BY YOURSELF BEFORE ANY DESIGN OR CONSTRUCTION WORK IS UNDERTAKEN.

WATERMAINS


PRIVATE HYDRANTS 1-24.
 NO'S AVAILABLE 1-00.
 NEXT NO. AVAILABLE 116.

Sec. 10 Twp. 10 Rge. 19 W.

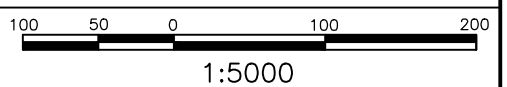

07	03	04
30	05	10
00	00	00

JAN/2009	REVISED	B.J.K.
DATE	REVISION	BY
DWG. NO. - BDN56		

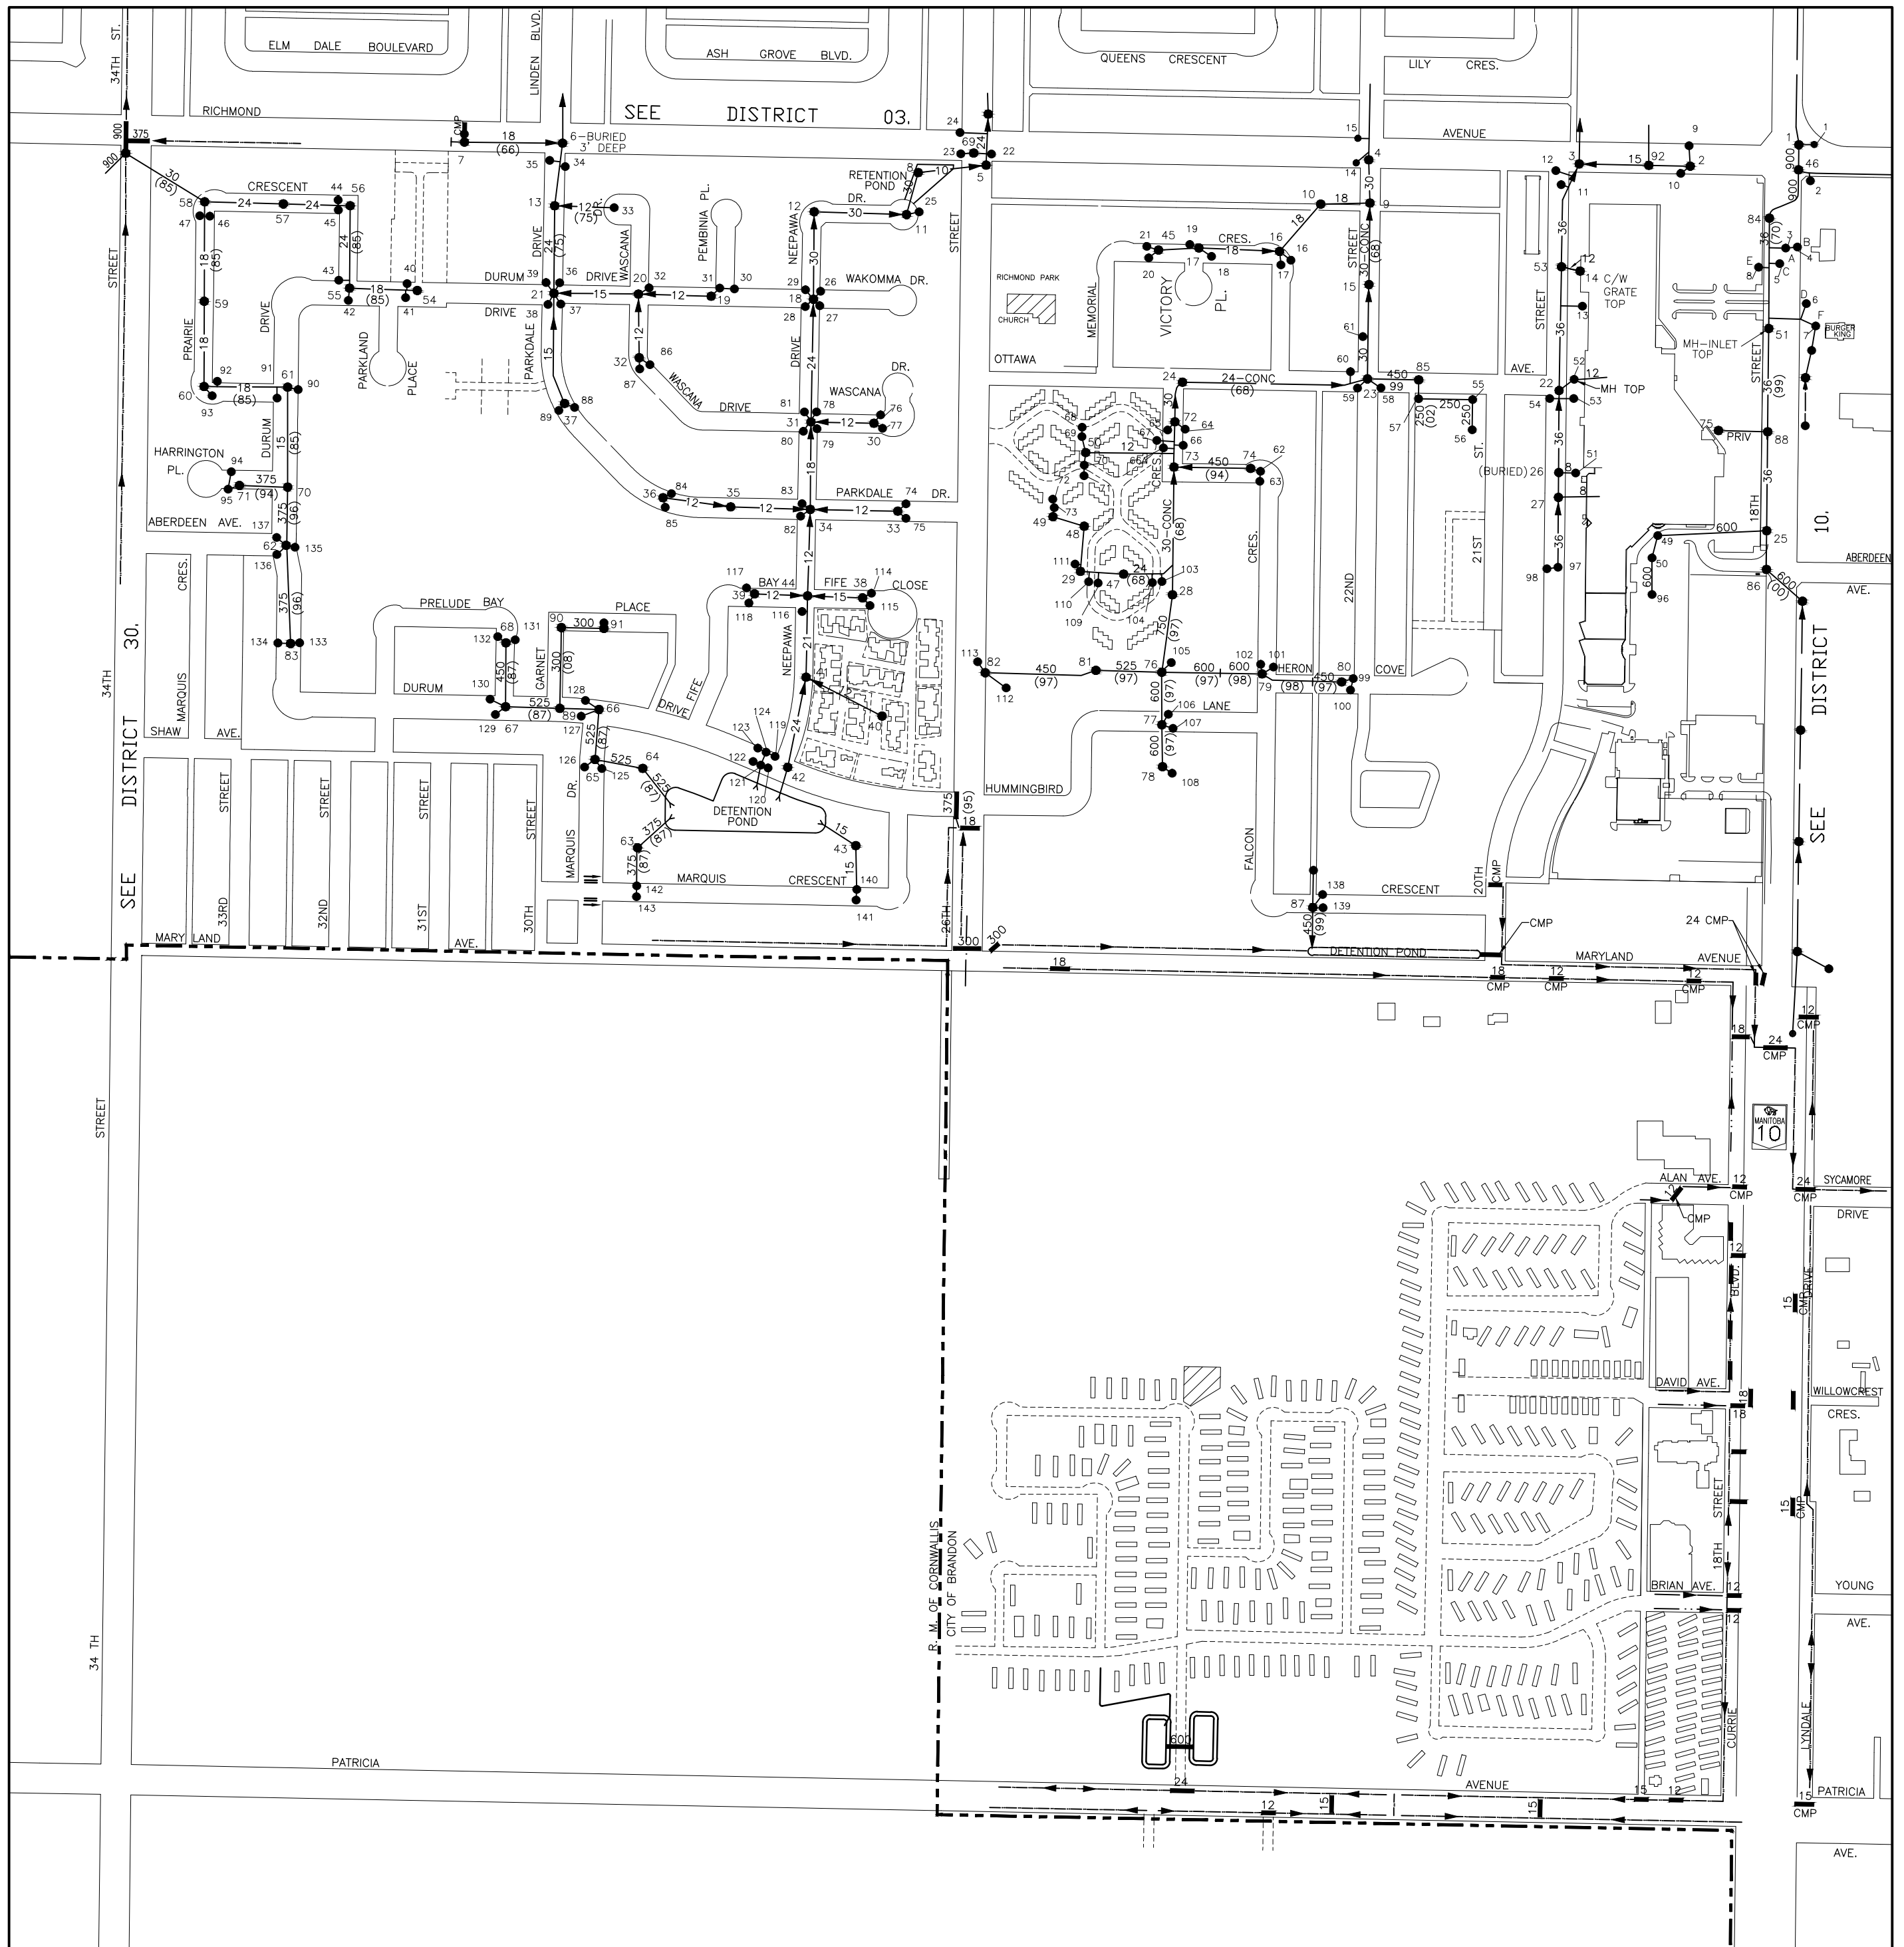


- LEGEND:-**
- - MANHOLES
 - - C.B.'S INTO DOMESTIC
 - - C.B.'S INTO STORM
 - - HYDRANTS
 - - VALVES ● - CHECK VALVE
 - - VALVE PITS BZ - BOOSTER ZONE
 - CASINGS
 - DITCHES
 - CULVERTS

ALL INFORMATION ON THESE DRAWINGS TO BE FIELD VERIFIED BY YOURSELF BEFORE ANY DESIGN OR CONSTRUCTION WORK IS UNDERTAKEN.

STORM SEWERS

NO.'S AVAILABLE :- 52.
NEXT NO. AVAILABLE :- 93.

Sec. 10 Twp. 10 Rge. 19 W.

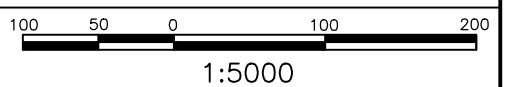

07	03	04
30	05	10
00	00	00

JAN/2009	REVISED	B.J.K.
DATE	REVISION	BY

DWG. NO. - BDN56

CITY OF BRANDON

STORM MH. No -14 & DS OVERFLOW

ABAND. PACIFIC


EASEMENT FOR WM/DS TO 714

DOM. SEWERS

- LEGEND:-**
- - MANHOLES
 - - C.B.'S INTO DOMESTIC
 - - C.B.'S INTO STORM
 - - HYDRANTS
 - - VALVES
 - - CHECK VALVE
 - - VALVE PITS BZ - BOOSTER ZONE
 - CASINGS
 - - - DITCHES
 - CULVERTS

ALL INFORMATION ON THESE DRAWINGS TO BE FIELD VERIFIED BY YOURSELF BEFORE ANY DESIGN OR CONSTRUCTION WORK IS UNDERTAKEN.

Sec. 24 Twp. 10 Rge. 19 W.

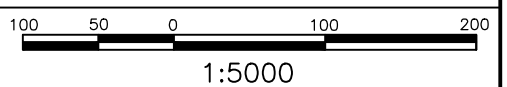


1:5000




12	16	00
02	06	21
04	08	22

JAN/2010	REVISED	B.J.K.
DATE	REVISION	BY

DWG. NO. - BDN40

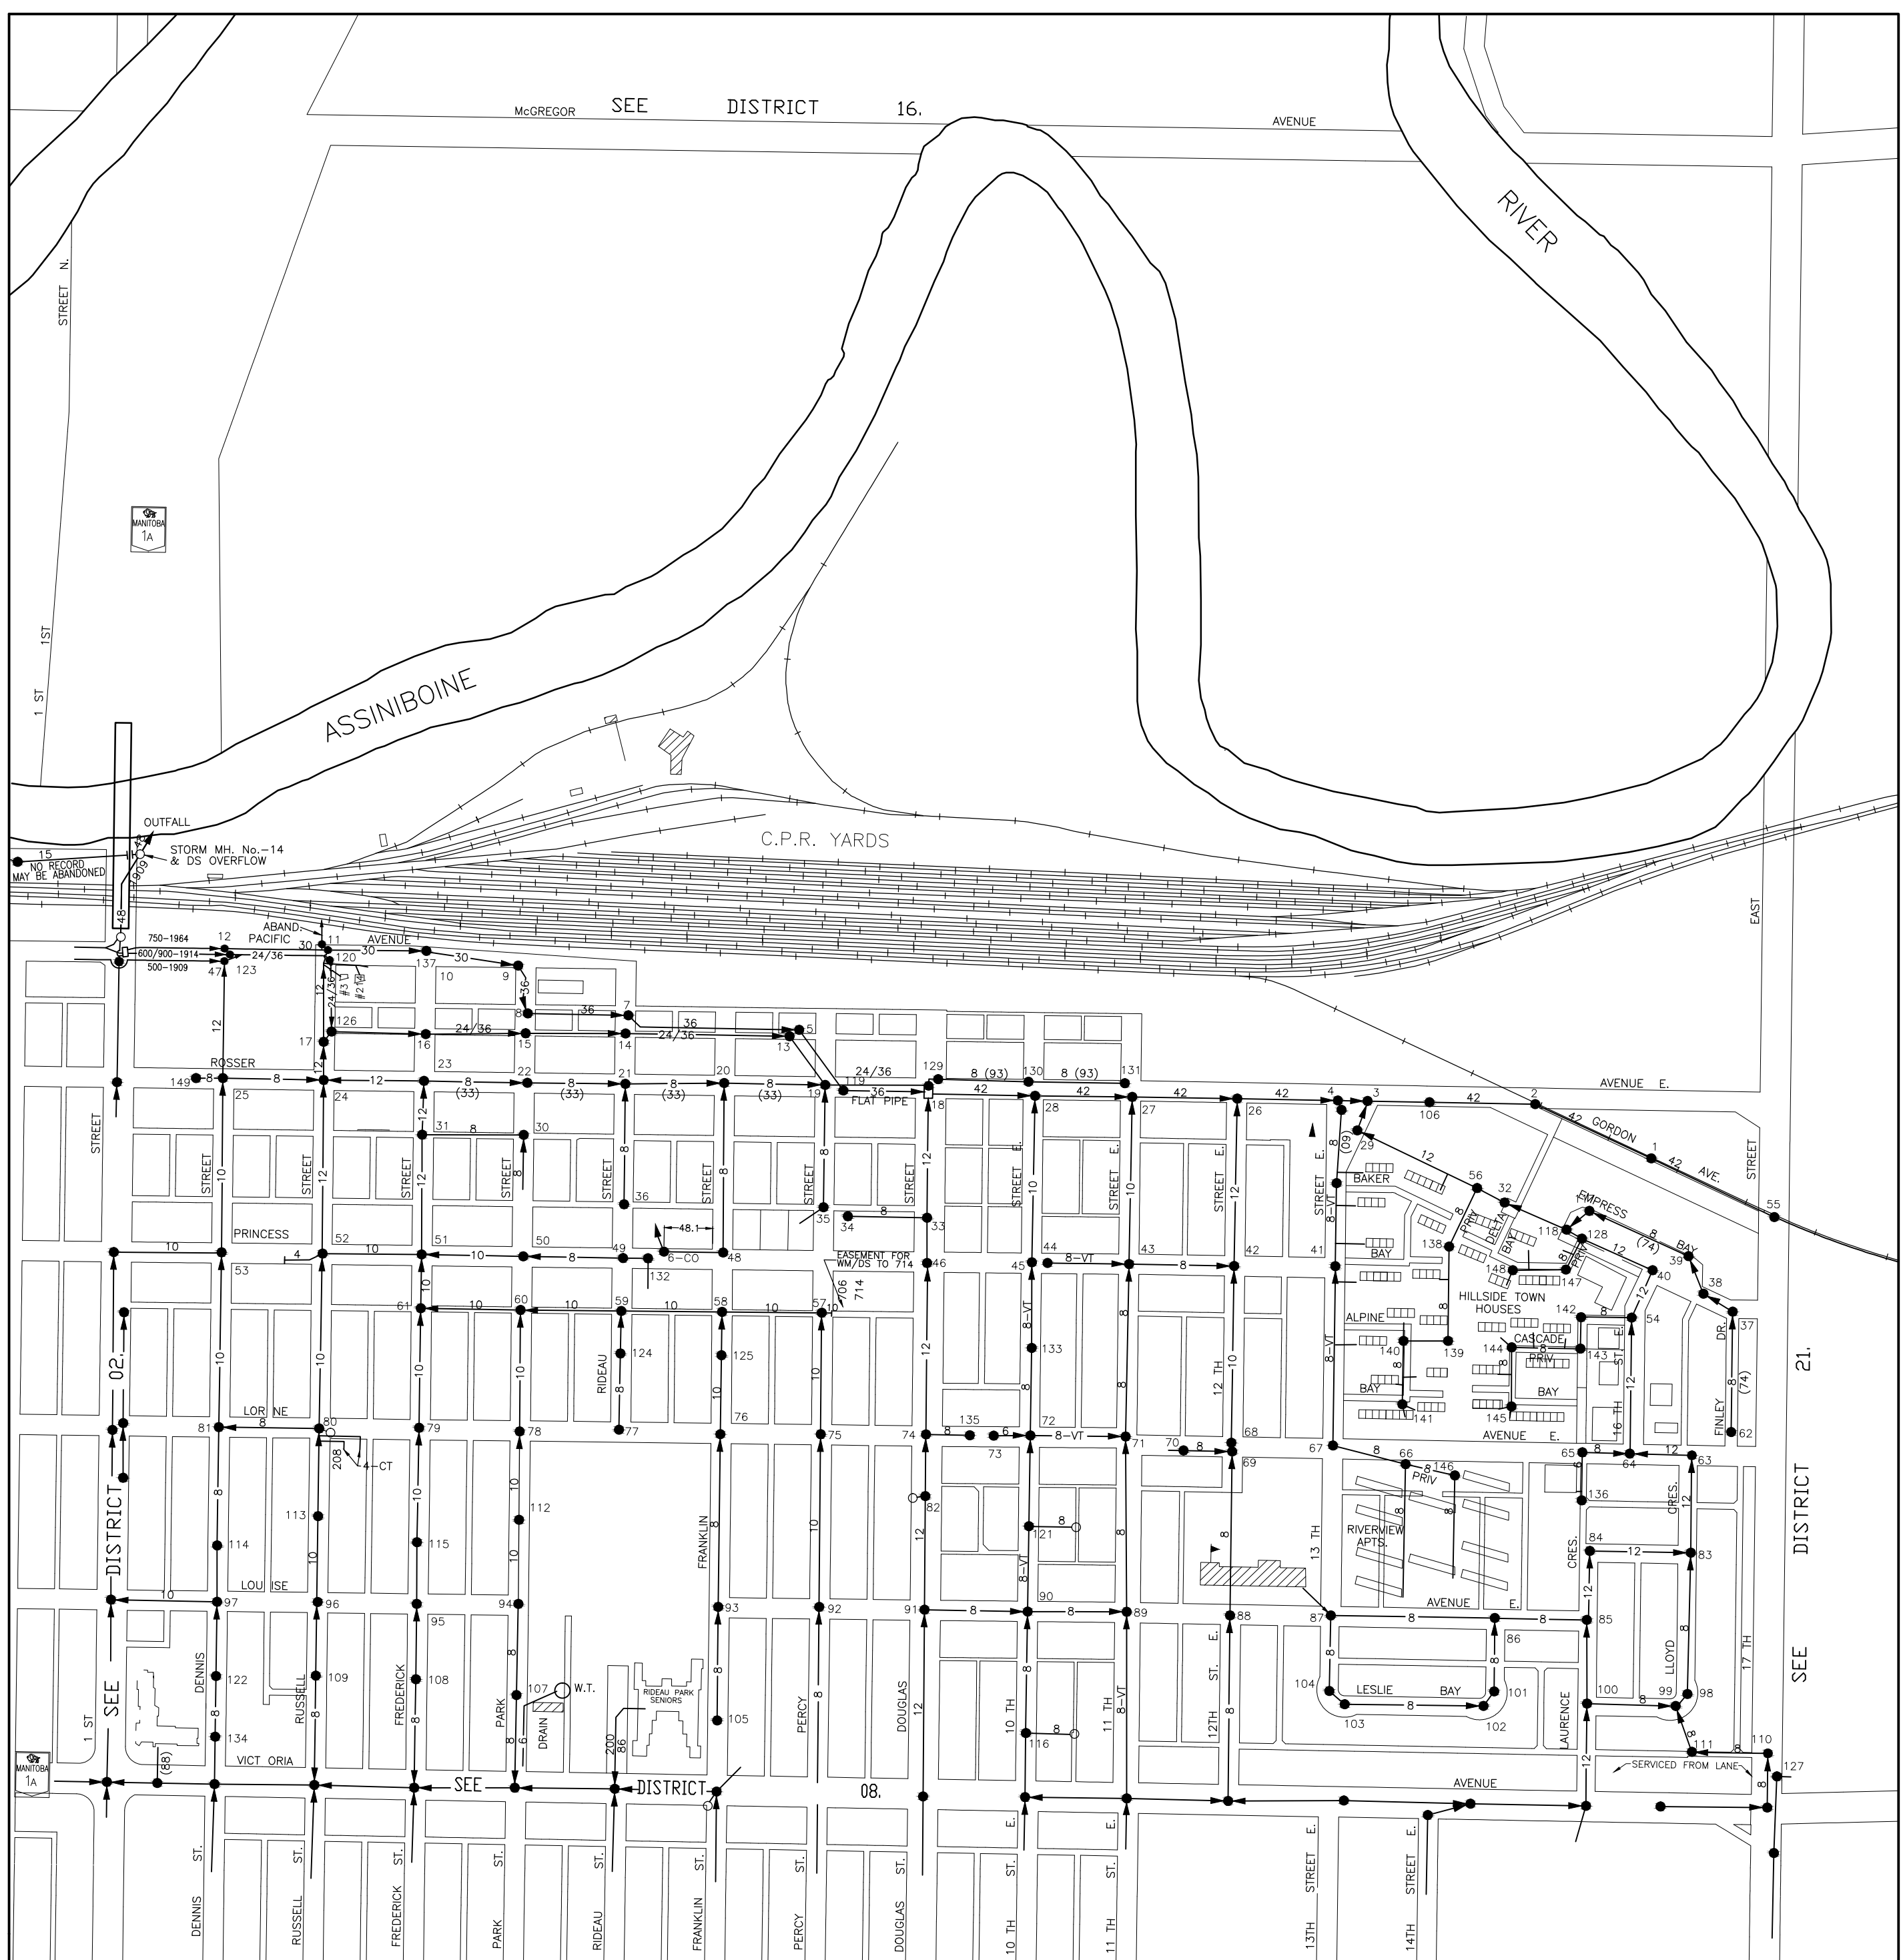


RIVER

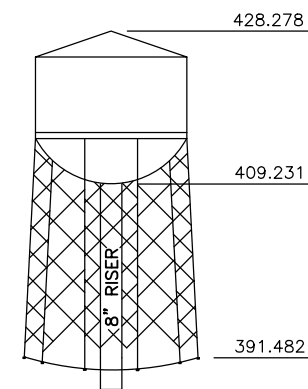

DETAIL - WATER TOWER
BUILT- 1930.
625,000 Gal - 100,000 Cu Ft
[NOT IN USE]

ASSINIBOINE

C.P.R. YARDS

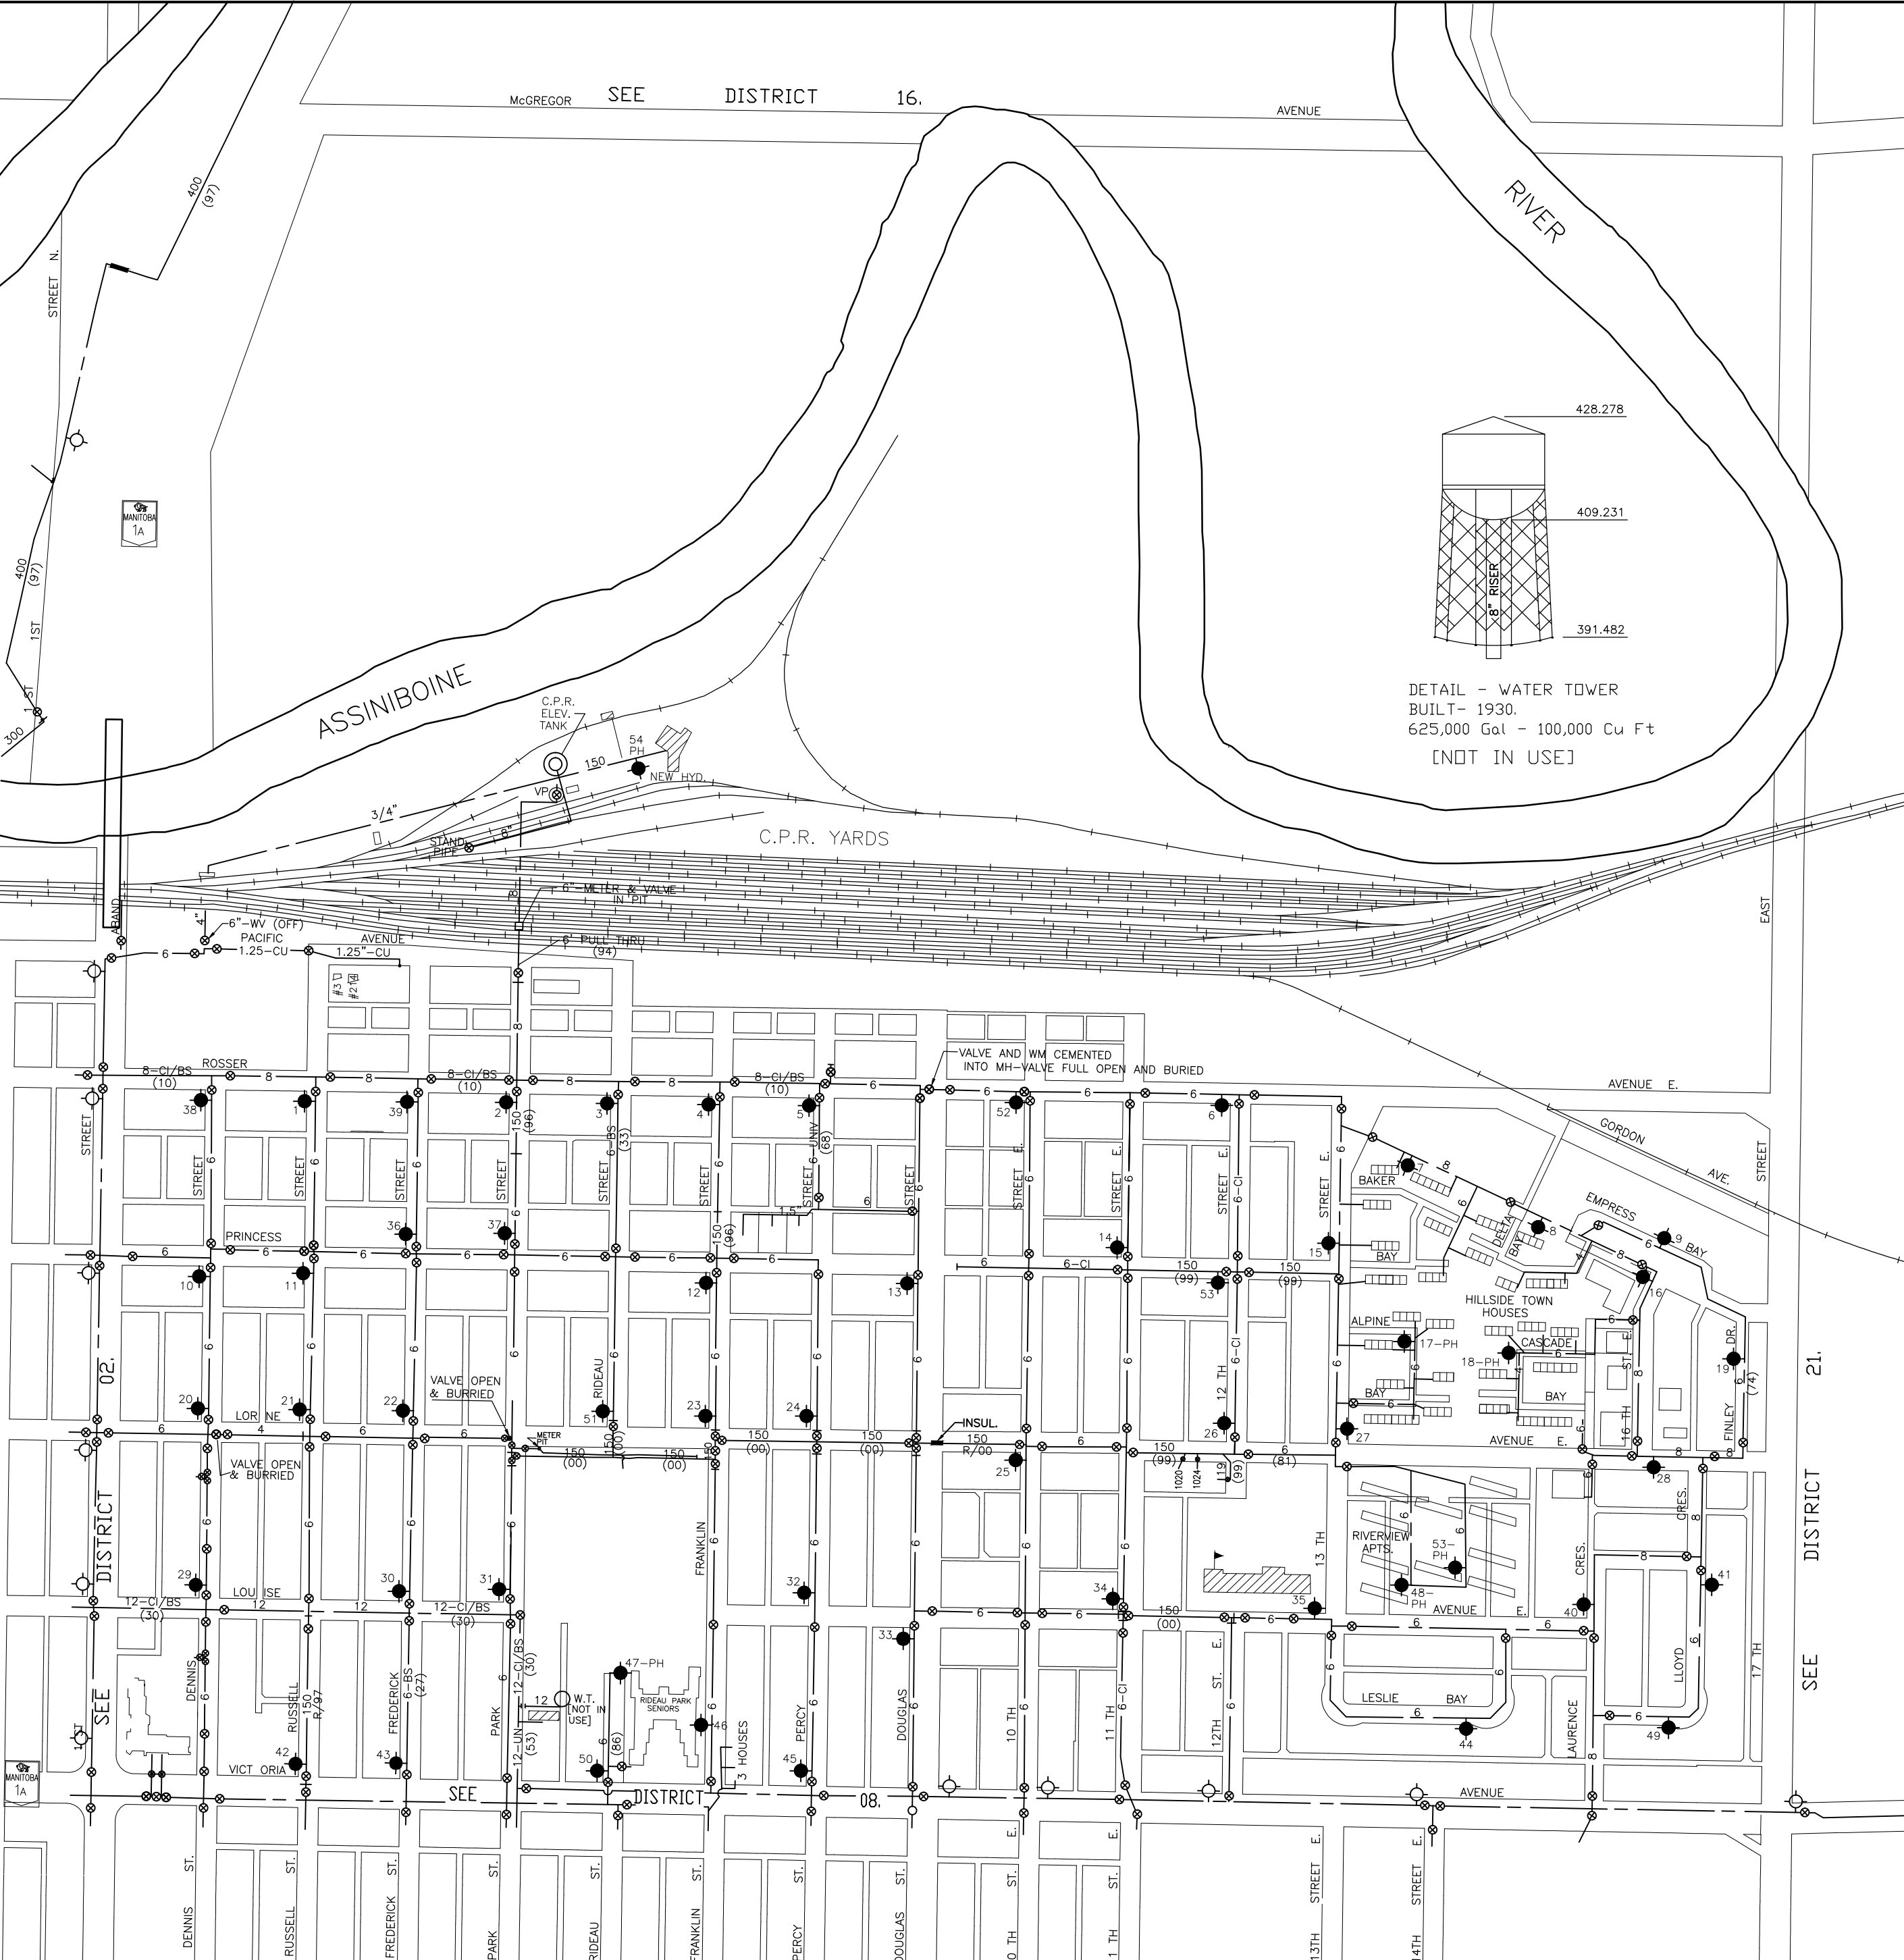

- LEGEND:-
- - MANHOLES
 - - C.B.'S INTO DOMESTIC
 - - C.B.'S INTO STORM
 - - HYDRANTS
 - - VALVES ● - CHECK VALVE
 - - VALVE PITS BZ - BOOSTER ZONE
 - CASINGS
 - DITCHES
 - CULVERTS

ALL INFORMATION ON THESE DRAWINGS TO BE FIELD VERIFIED BY YOURSELF BEFORE ANY DESIGN OR CONSTRUCTION WORK IS UNDERTAKEN.

WATERMAINS

CITY OF BRANDON

PRIVATE HYDRANTS 1-06.
NO'S AVAILABLE 1-00.
NEXT NO. AVAILABLE 1-55.

JAN/2010	REVISED	B.J.K.
DATE	REVISION	BY

Sec. 24 Twp. 10 Rge. 19 W.

100 50 0 100 200

1:5000

12	16	00
02	06	21
04	08	22

RIVER

ASSINIBOINE

C.P.R. YARDS

BLOCKED OFF

BLOCKED OFF (NOT USED)

CSP FLOOD GATE

PACIFIC AVENUE

3-C.B.'s IN A CONC. STRUCTURE

ROSSER

AVENUE E.

GORDON AVE.

EMPRESS

BAY

HILLSIDE TOWN HOUSES

CASCADE

BAY

ALPINE

BAY

AVENUE E.

RIVERVIEW APTS.

LESLIE BAY

LAURENCE

AVENUE

02.

08.

21.

- LEGEND:-
- - MANHOLES
 - - C.B.'S INTO DOMESTIC
 - - C.B.'S INTO STORM
 - - HYDRANTS
 - - VALVES
 - - CHECK VALVE
 - - VALVE PITS BZ - BOOSTER ZONE
 - - CASINGS
 - - - - - DITCHES
 - - - - - CULVERTS

ALL INFORMATION ON THESE DRAWINGS TO BE FIELD VERIFIED BY YOURSELF BEFORE ANY DESIGN OR CONSTRUCTION WORK IS UNDERTAKEN.

STORM SEWERS

CITY OF BRANDON

NO'S AVAILABLE 1- 00.
NEXT NO. AVAILABLE 85.

JAN/2010	REVISED	B.J.K.
DATE	REVISION	BY

Sec. 24 Twp. 10 Rge. 19 W.

100 50 0 100 200

1:5000

12 16 00

02 06 21

04 08 22

DWG. NO. - BDN40

STREET

VICTORIA

GOVERNOR'S RD


REGENT

SEE

DISTRICT

09.

AVENUE

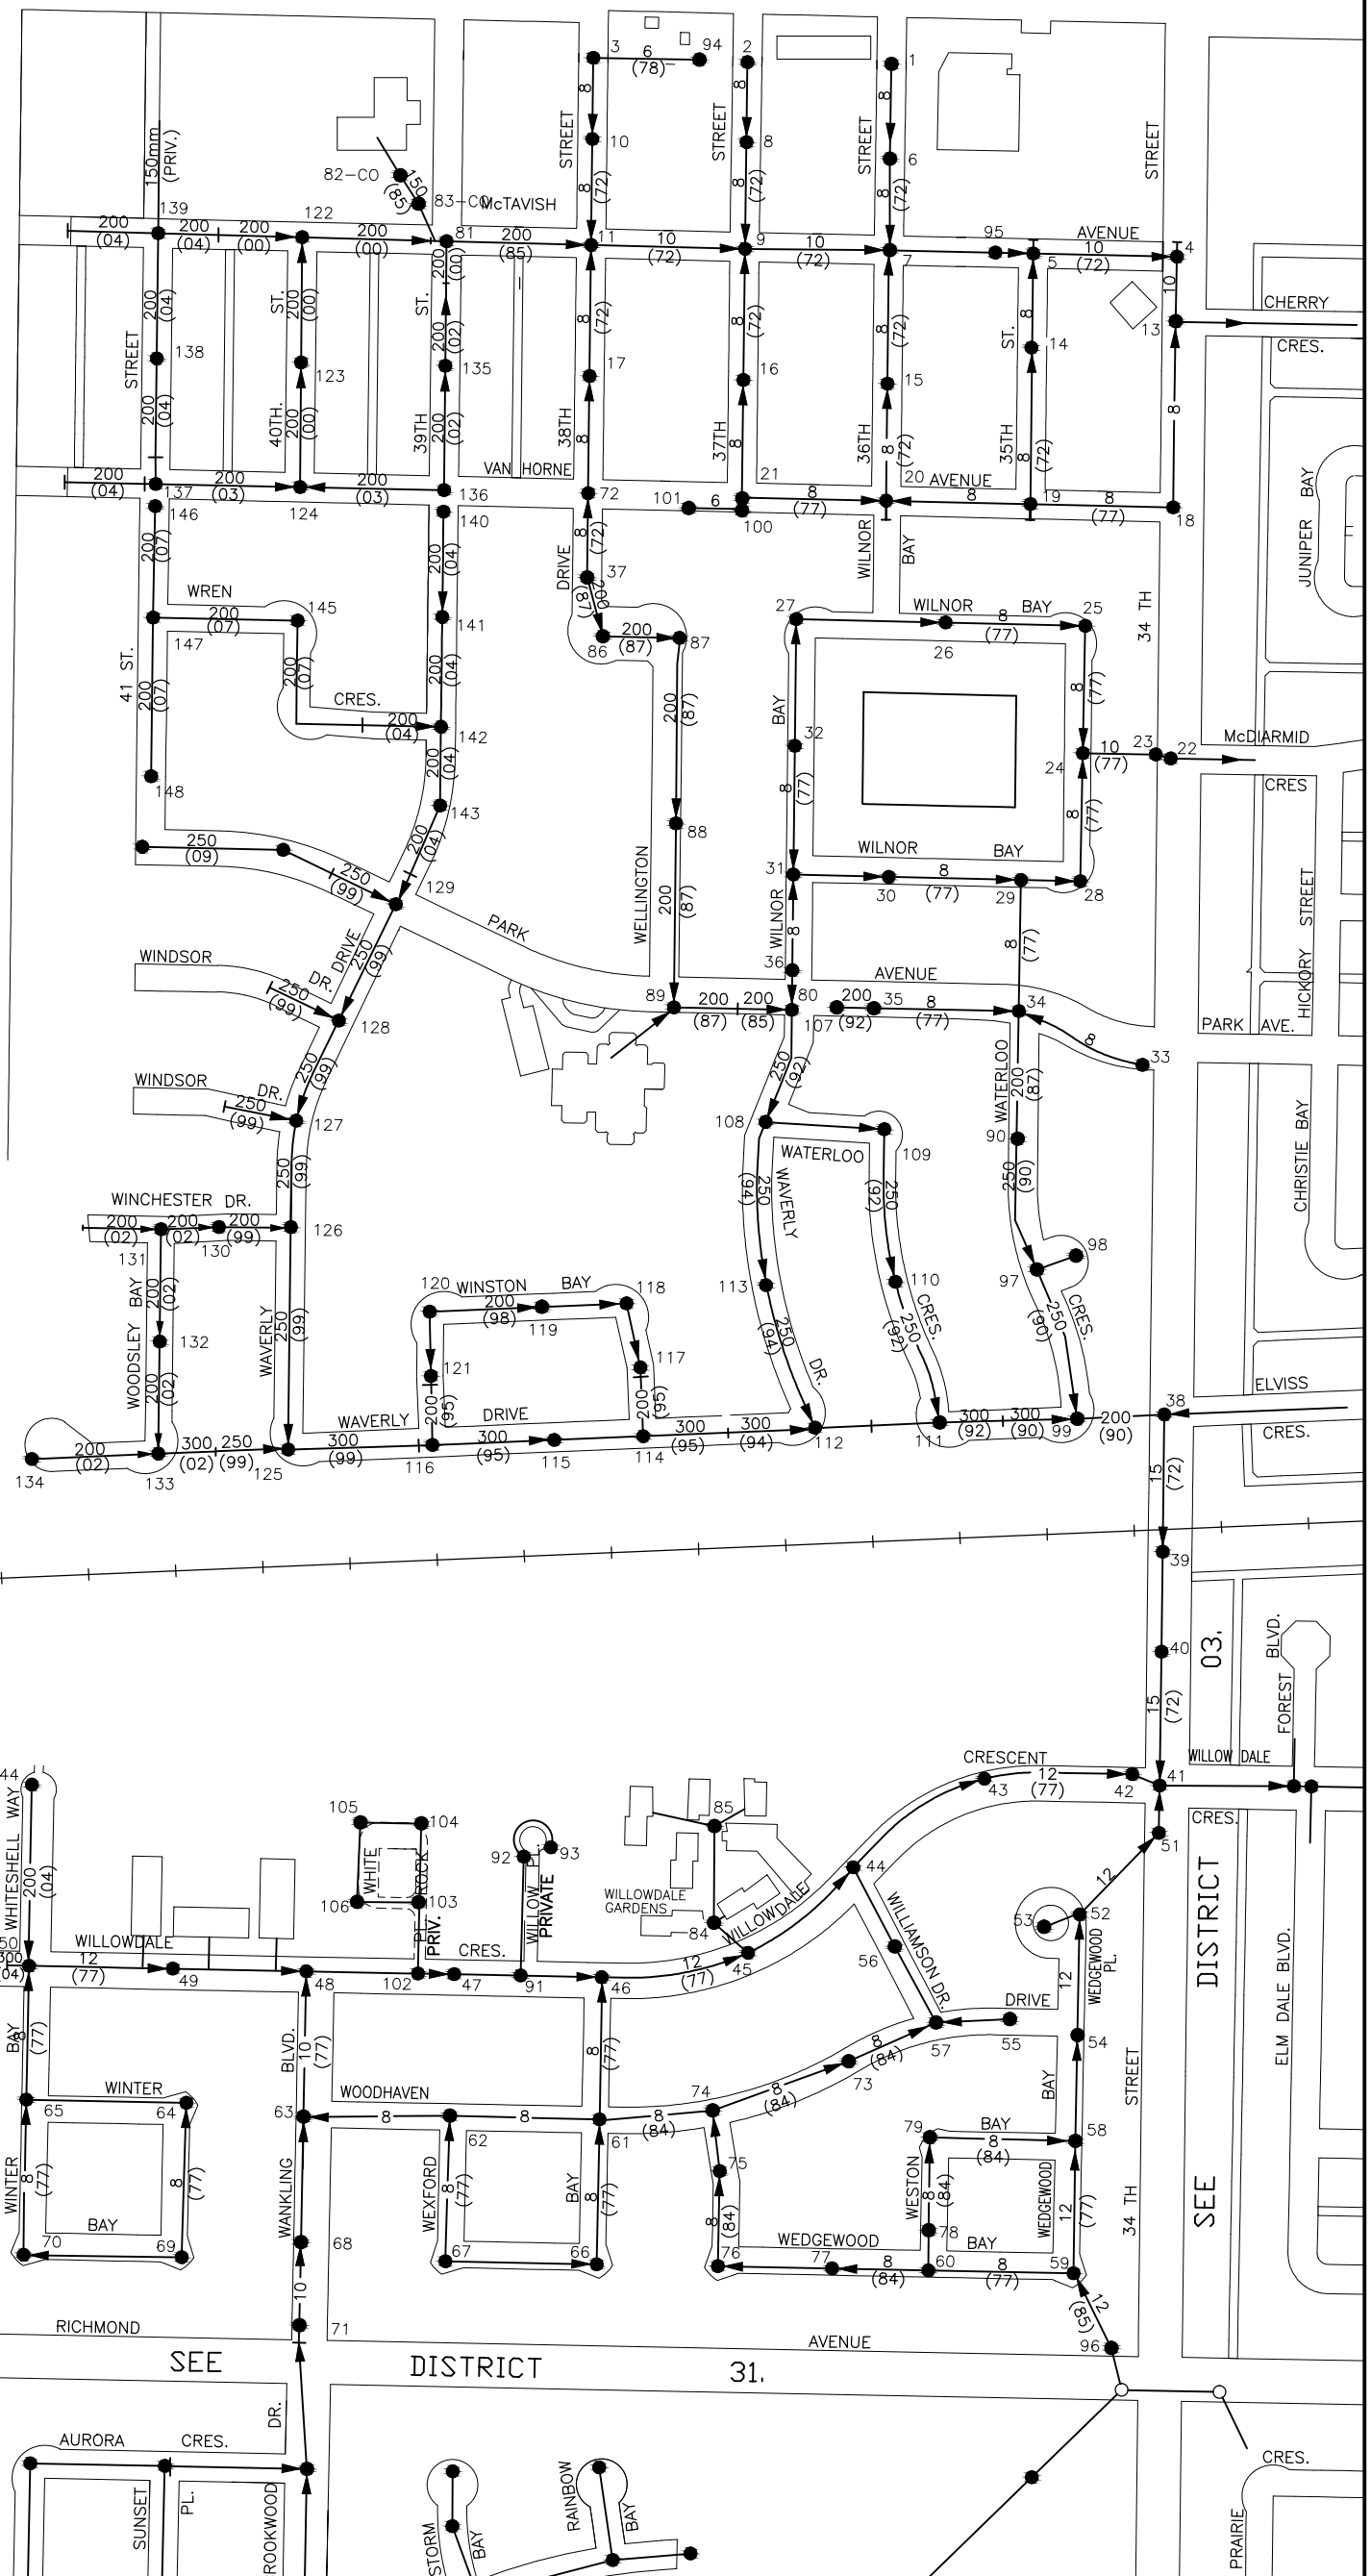

50 TH

42 ND

CITY OF BRANDON
R. M. OF CORNWALLIS

03.

DISTRICT

SEE

DISTRICT 31.

- LEGEND:-**
- - MANHOLES
 - - C.B'S INTO DOMESTIC
 - - C.B'S INTO STORM
 - - HYDRANTS
 - - VALVES ● - CHECK VALVE
 - - VALVE PITS BZ - BOOSTER ZONE
 - - CASINGS
 - - - - DITCHES
 - - - - CULVERTS

ALL INFORMATION ON THESE DRAWINGS TO BE FIELD VERIFIED BY YOURSELF BEFORE ANY DESIGN OR CONSTRUCTION WORK IS UNDERTAKEN.

DOM. SEWERS

Sec. 16 Twp. 10 Rge. 19 W.

1:5000




00	09	01
00	07	03
00	30	05

JAN/2009	REVISED	B.J.K.
DATE	REVISION	BY

DWG. NO. - BDN54

CITY OF BRANDON

NO'S AVAILABLE 1-12.
NEXT NO. AVAILABLE 1-149.

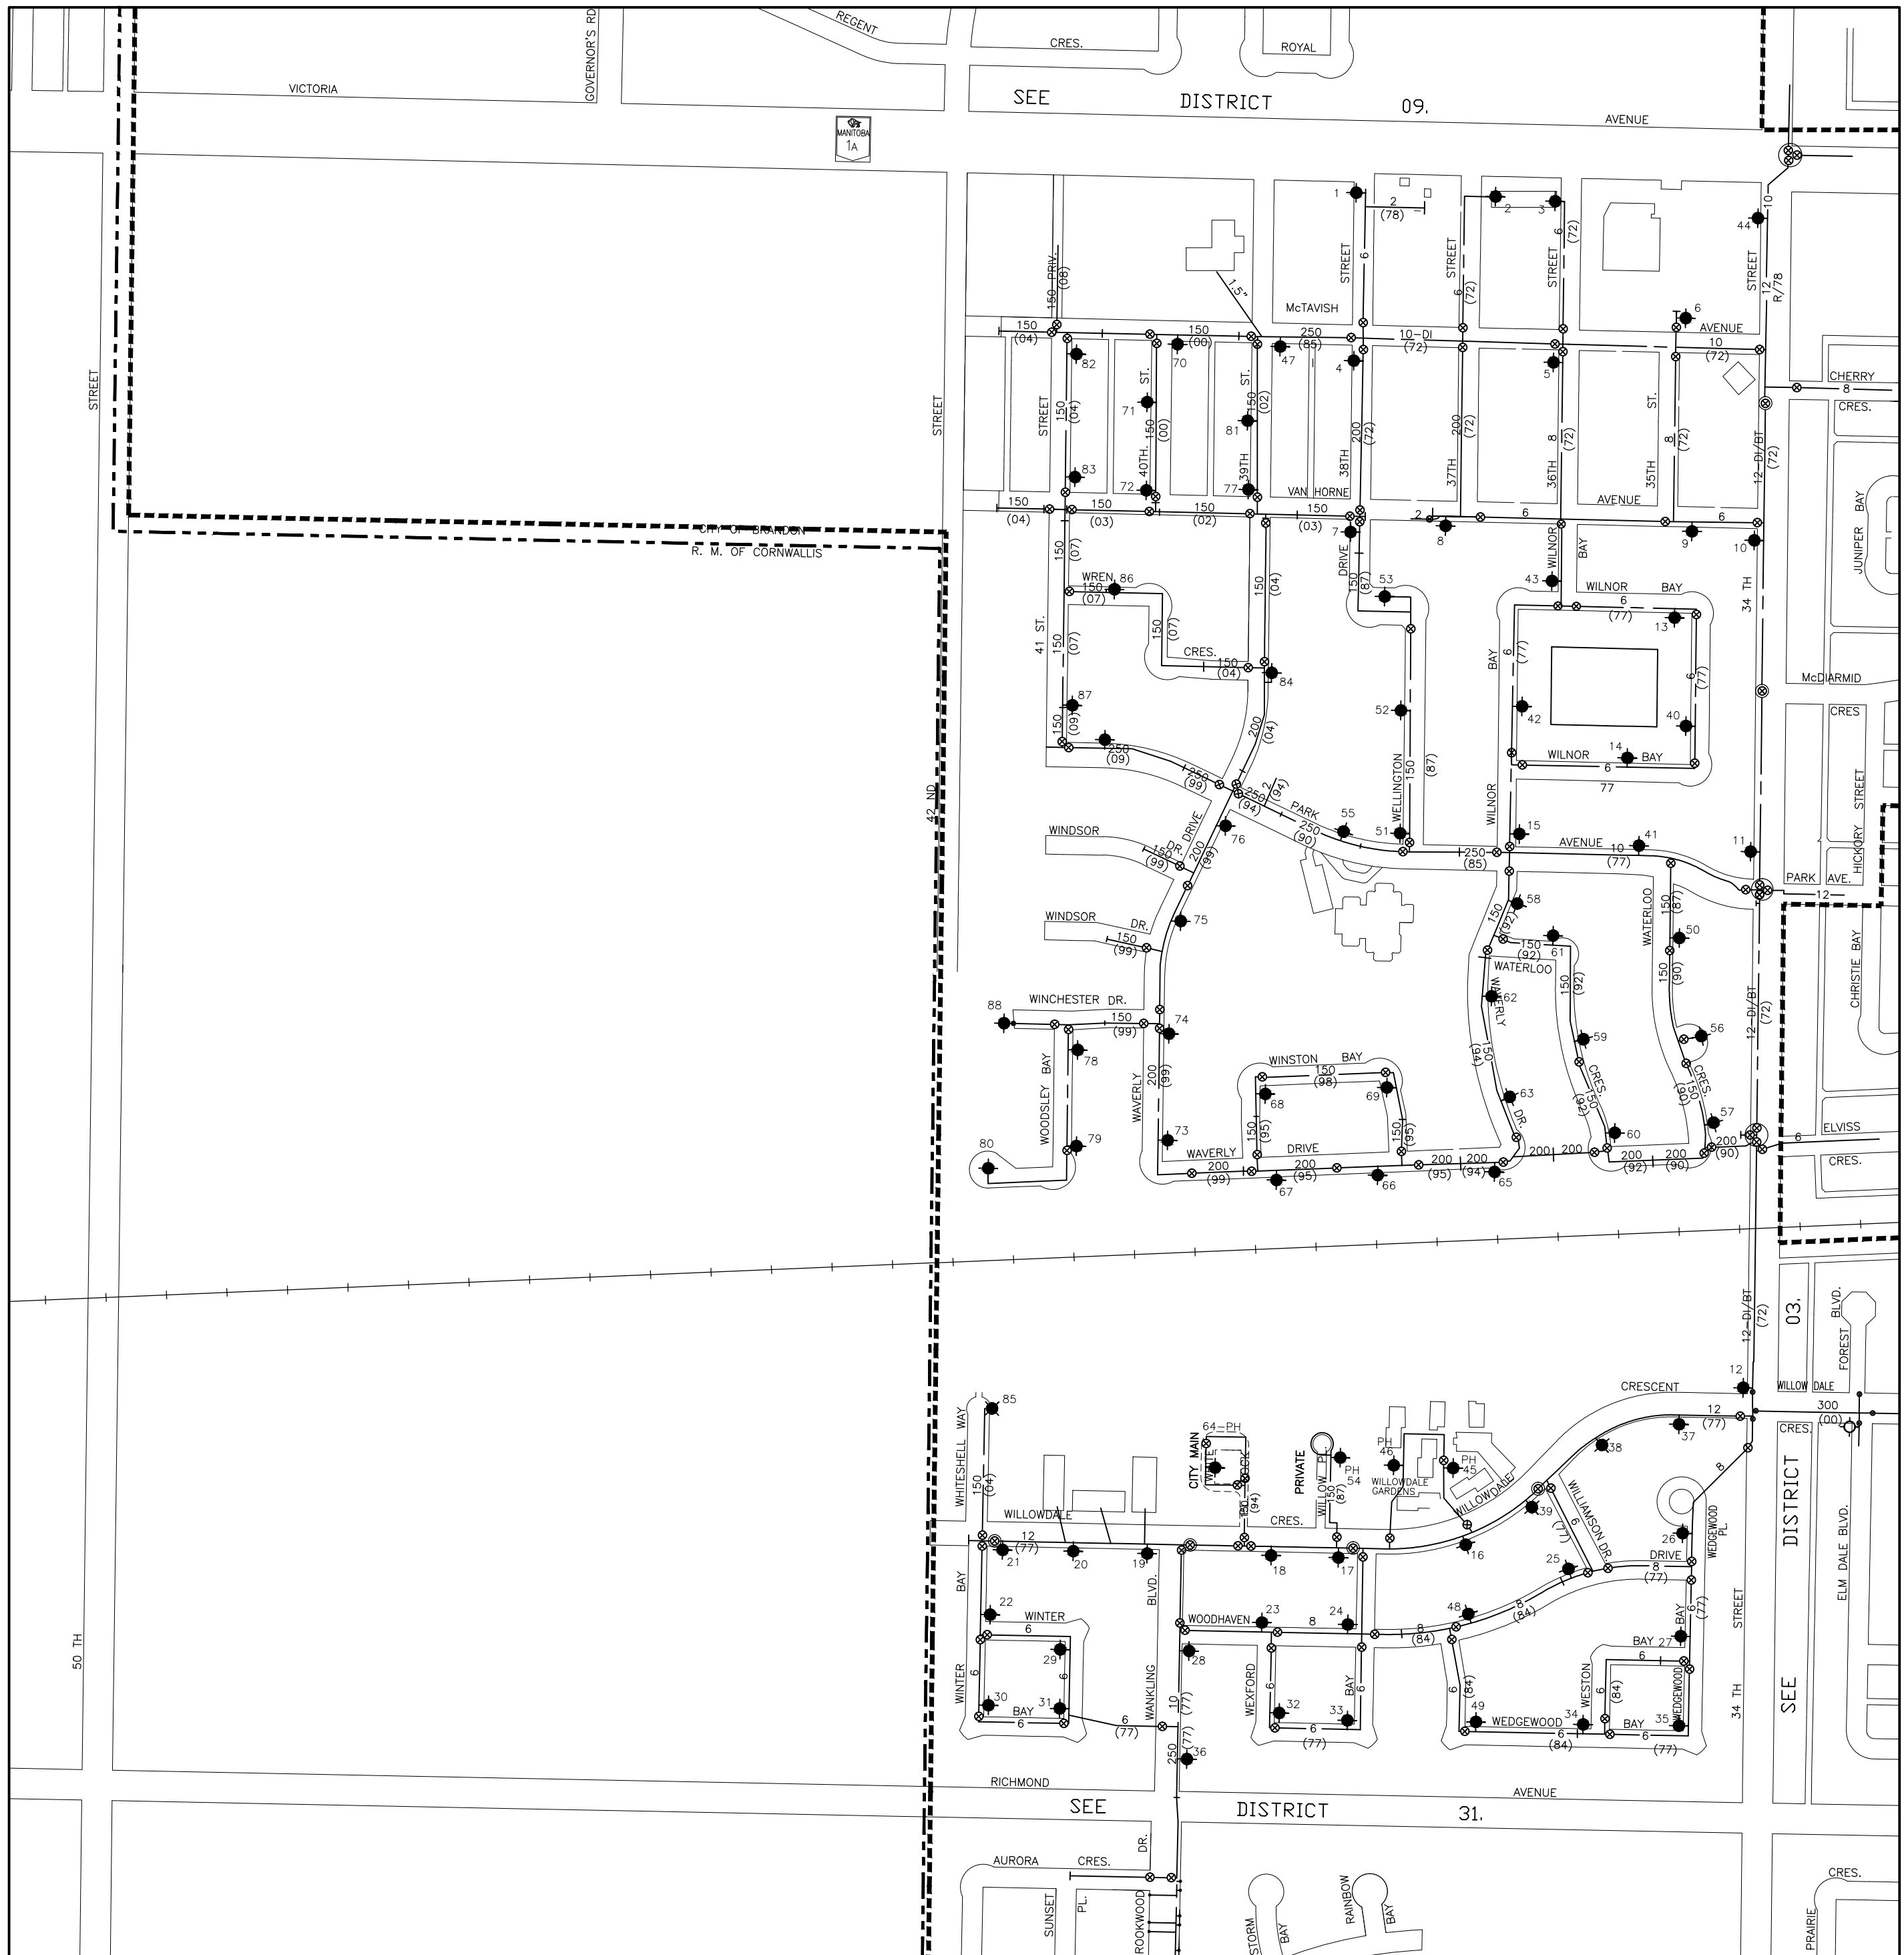

- LEGEND:-**
- - MANHOLES
 - - C.B'S INTO DOMESTIC
 - - C.B'S INTO STORM
 - - HYDRANTS
 - - VALVES ● - CHECK VALVE
 - - VALVE PITS BZ - BOOSTER ZONE
 - - CASINGS
 - - - - DITCHES
 - - - - CULVERTS
 - - - - WATER BOOSTER ZONE


ALL INFORMATION ON THESE DRAWINGS TO BE FIELD VERIFIED BY YOURSELF BEFORE ANY DESIGN OR CONSTRUCTION WORK IS UNDERTAKEN.

WATERMAINS

PRIVATE HYDRANTS 1-03.
 NO'S AVAILABLE 1-00.
 NEXT NO. AVAILABLE 1-89.

Sec. 16 Twp. 10 Rge. 19 W.

1:5000

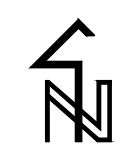


00	09	01
00	07	03
00	30	05

JAN/2009	REVISED	B.J.K.
DATE	REVISION	BY

DWG. NO. - BDN54

CITY OF BRANDON

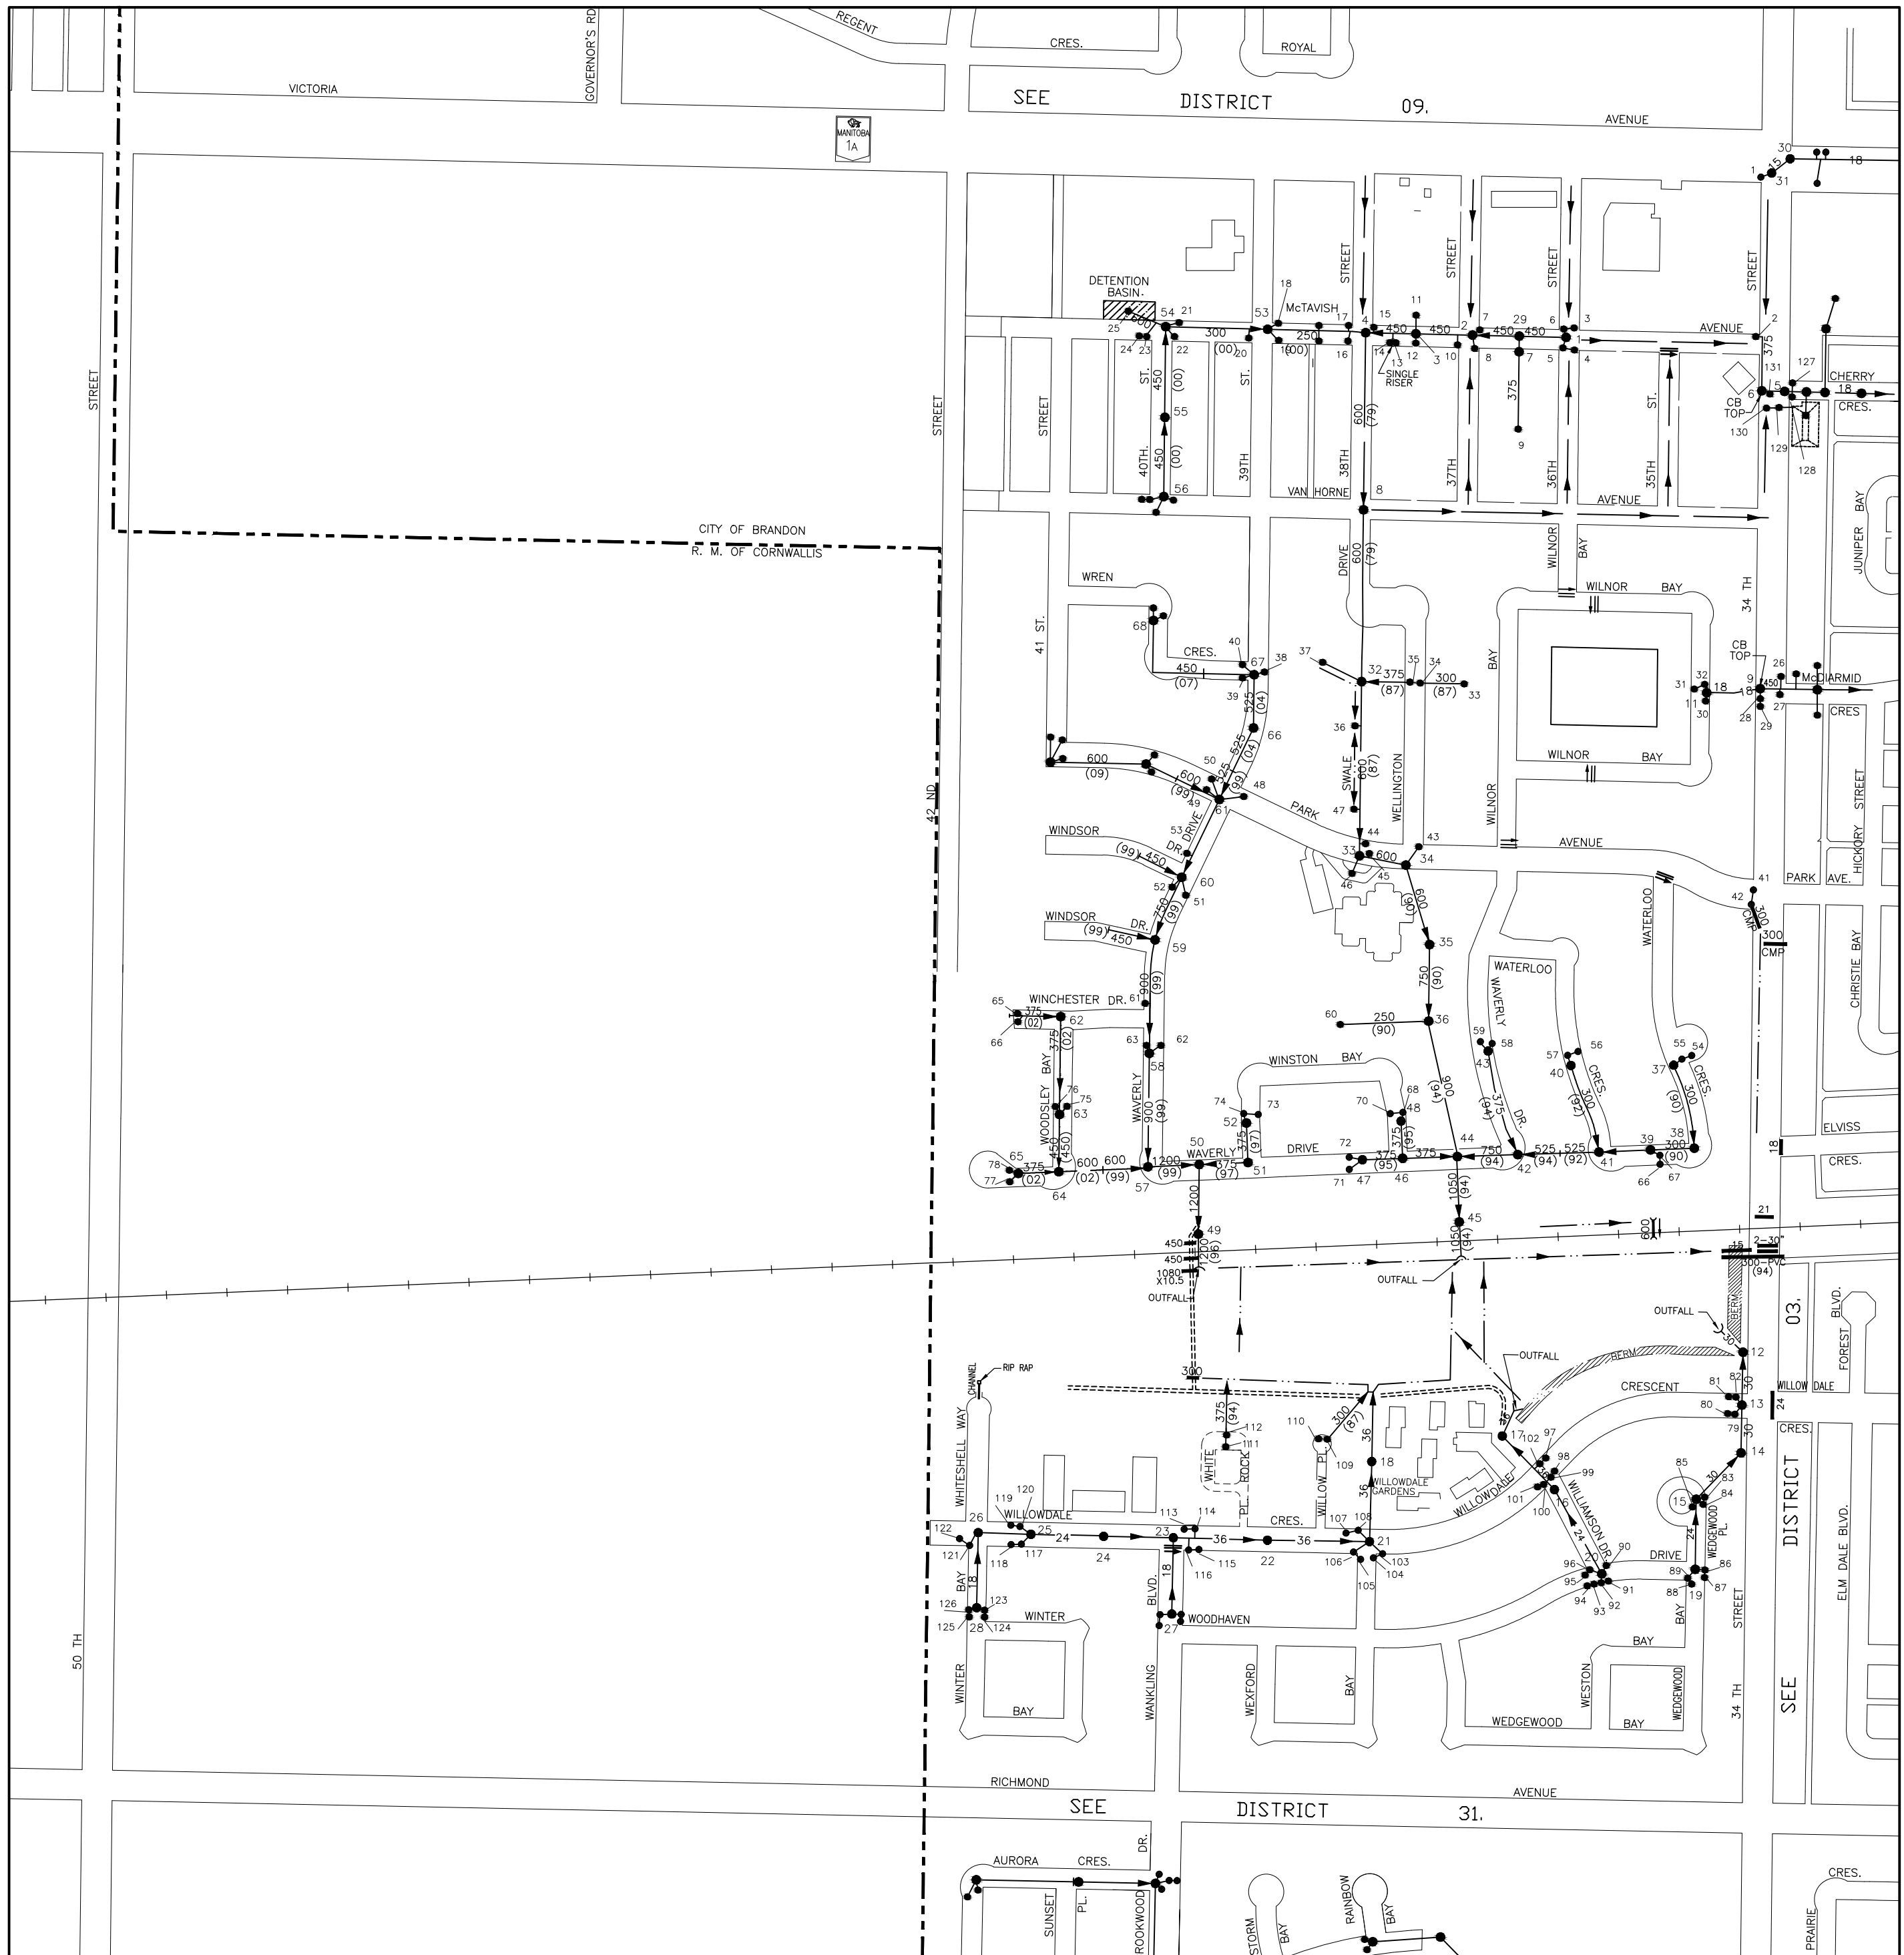

- LEGEND:-**
- - MANHOLES
 - - C.B.'S INTO DOMESTIC
 - - C.B.'S INTO STORM
 - - HYDRANTS
 - - VALVES ● - CHECK VALVE
 - - VALVE PITS BZ - BOOSTER ZONE
 - CASINGS
 - - - DITCHES
 - CULVERTS

ALL INFORMATION ON THESE DRAWINGS TO BE FIELD VERIFIED BY YOURSELF BEFORE ANY DESIGN OR CONSTRUCTION WORK IS UNDERTAKEN.

STORM SEWERS

NO'S AVAILABLE :- 10.
NEXT NO. AVAILABLE :- 69.

Sec. 16 Twp. 10 Rge. 19 W.

1:5000




00	09	01
00	07	03
00	30	05

JAN/2009	REVISED	B.J.K.
DATE	REVISION	BY

DWG. NO. - BDN54

CITY OF BRANDON

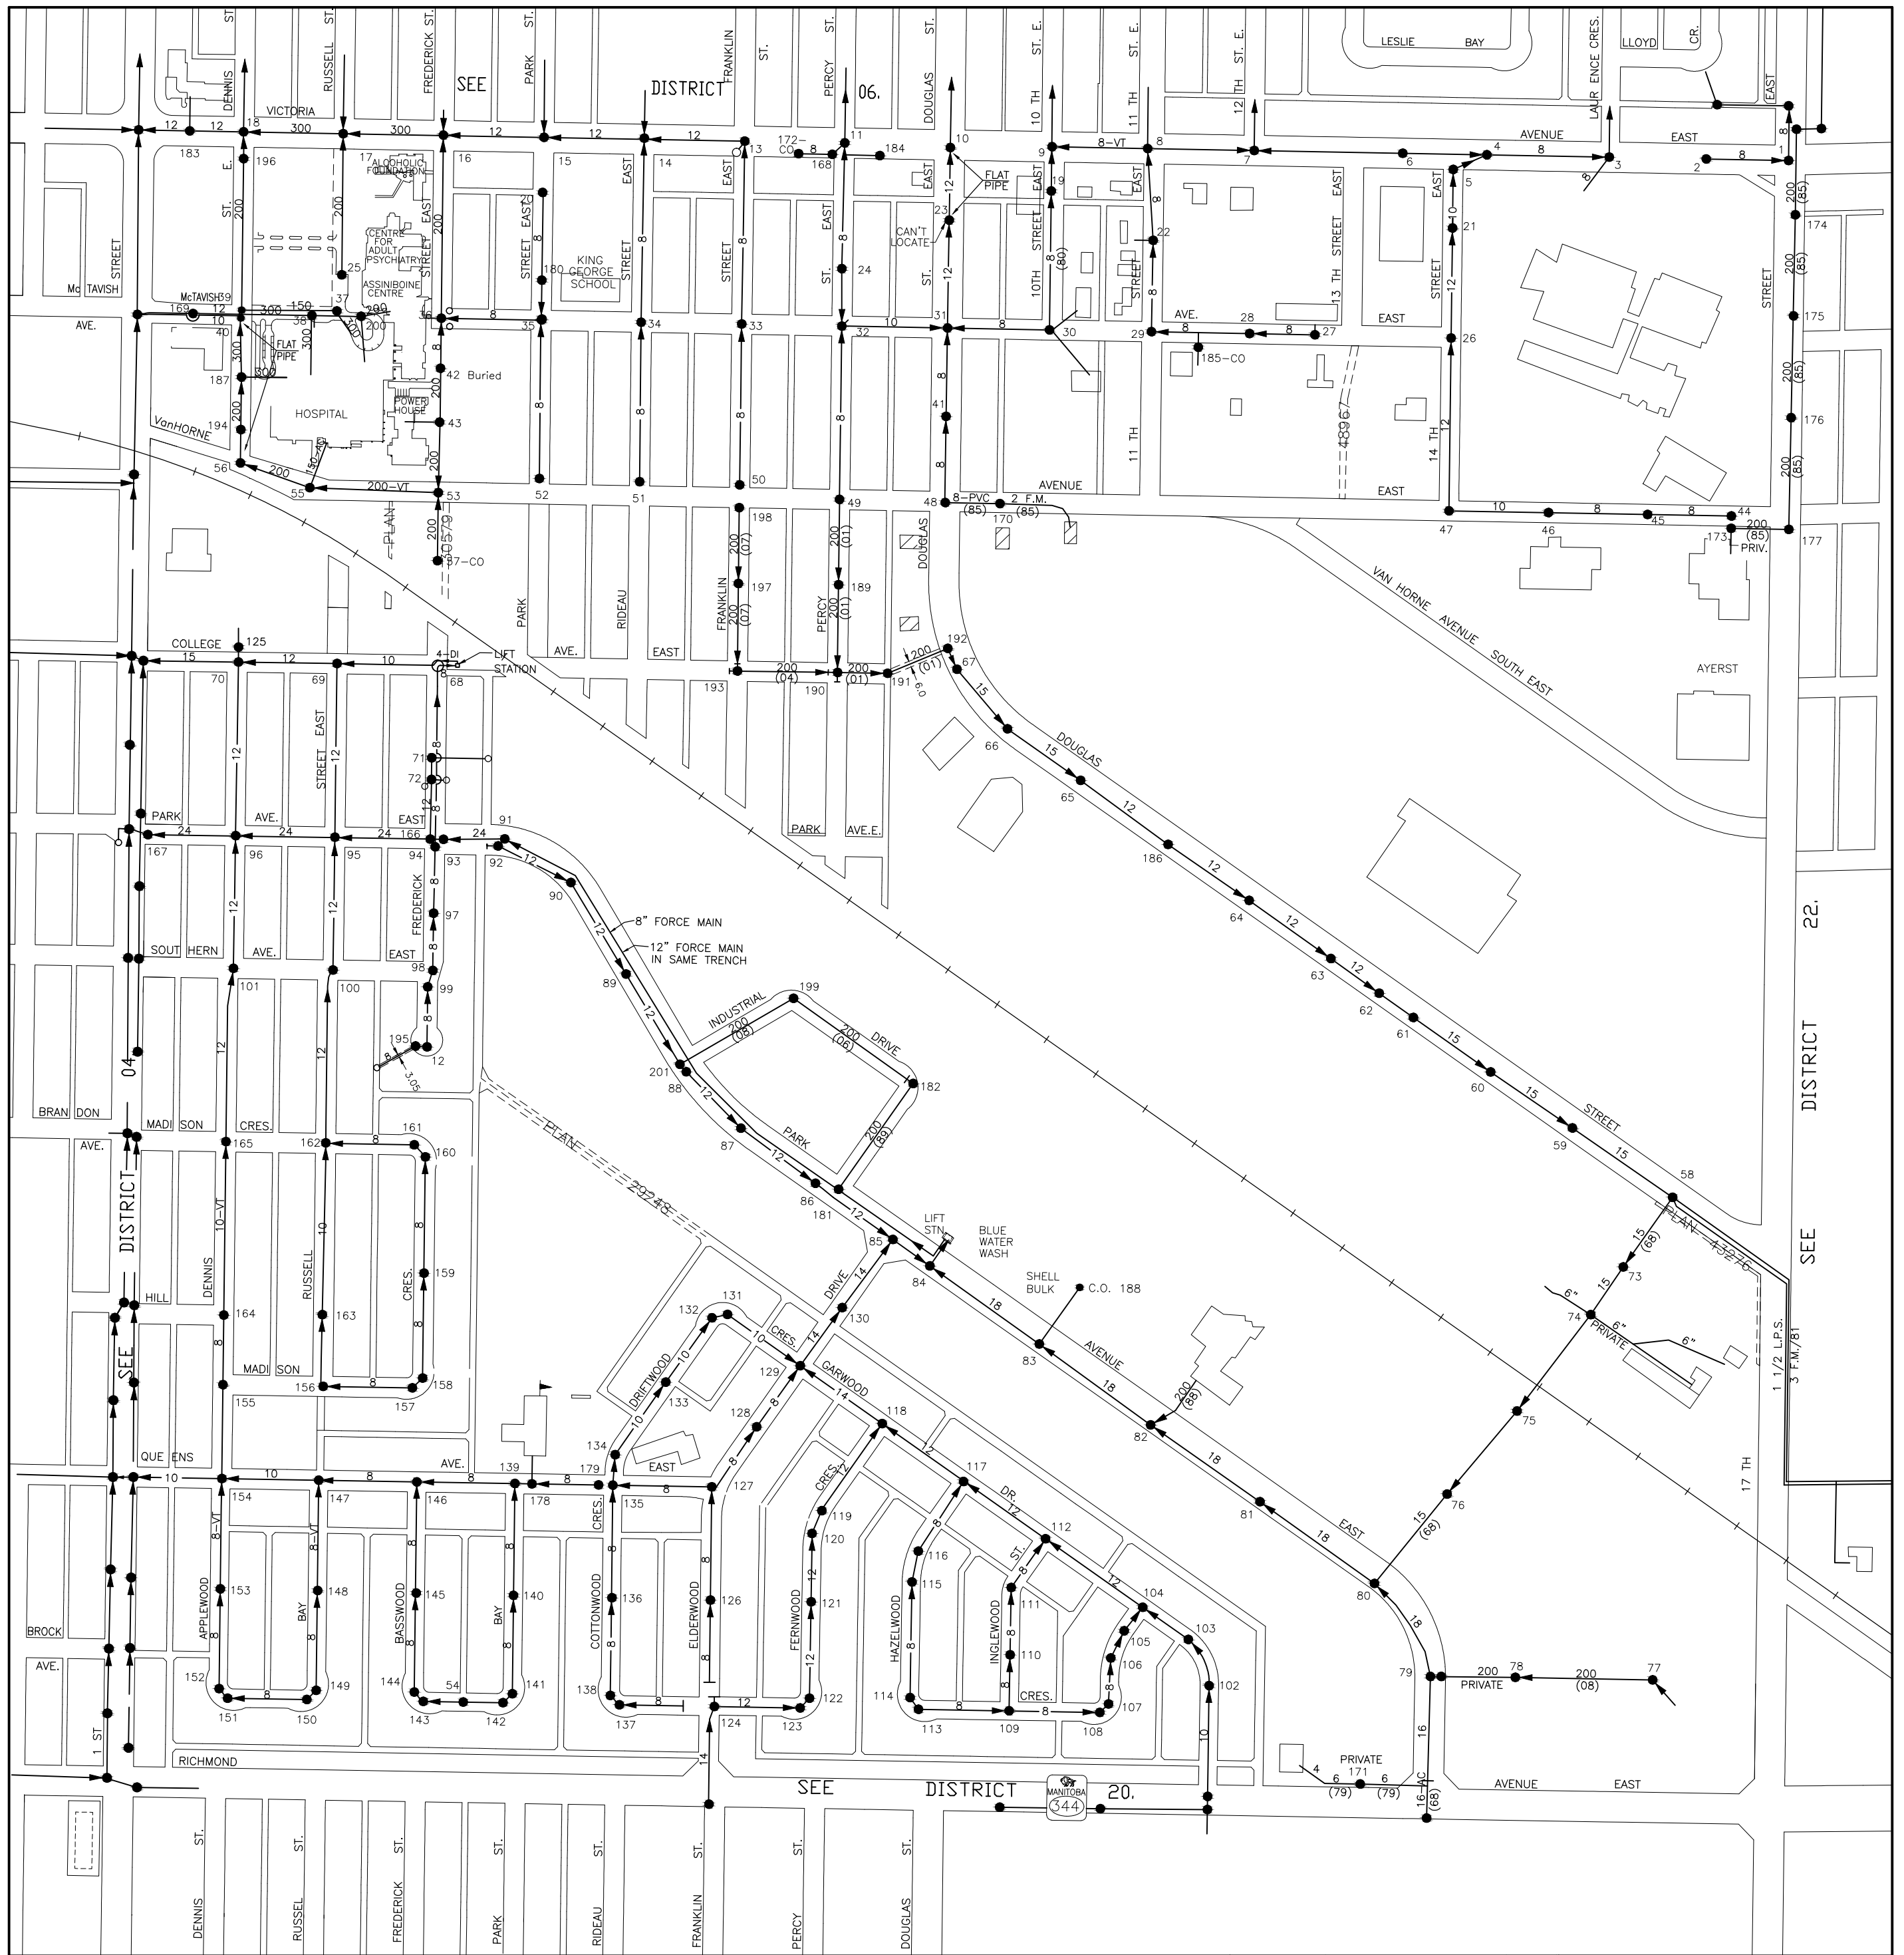

- LEGEND:-**
- - MANHOLES
 - - C.B.'S INTO DOMESTIC
 - - C.B.'S INTO STORM
 - - HYDRANTS
 - - VALVES
 - - CHECK VALVE
 - - VALVE PITS BZ - BOOSTER ZONE
 - - CASINGS
 - - DITCHES
 - - CULVERTS

ALL INFORMATION ON THESE DRAWINGS TO BE FIELD VERIFIED BY YOURSELF BEFORE ANY DESIGN OR CONSTRUCTION WORK IS UNDERTAKEN.

DOM. SEWERS

CITY OF BRANDON

NO'S AVAILABLE :-
NEXT NO. AVAILABLE:- 202.


JAN/2009	REVISED	B.J.K.
DATE	REVISION	BY
		DWG. NO. - BDN51

Sec. 13 Twp. 10 Rge. 19 W.

100 50 0 100 200

1:5000

02	06	21
04	08	22
10	20	23

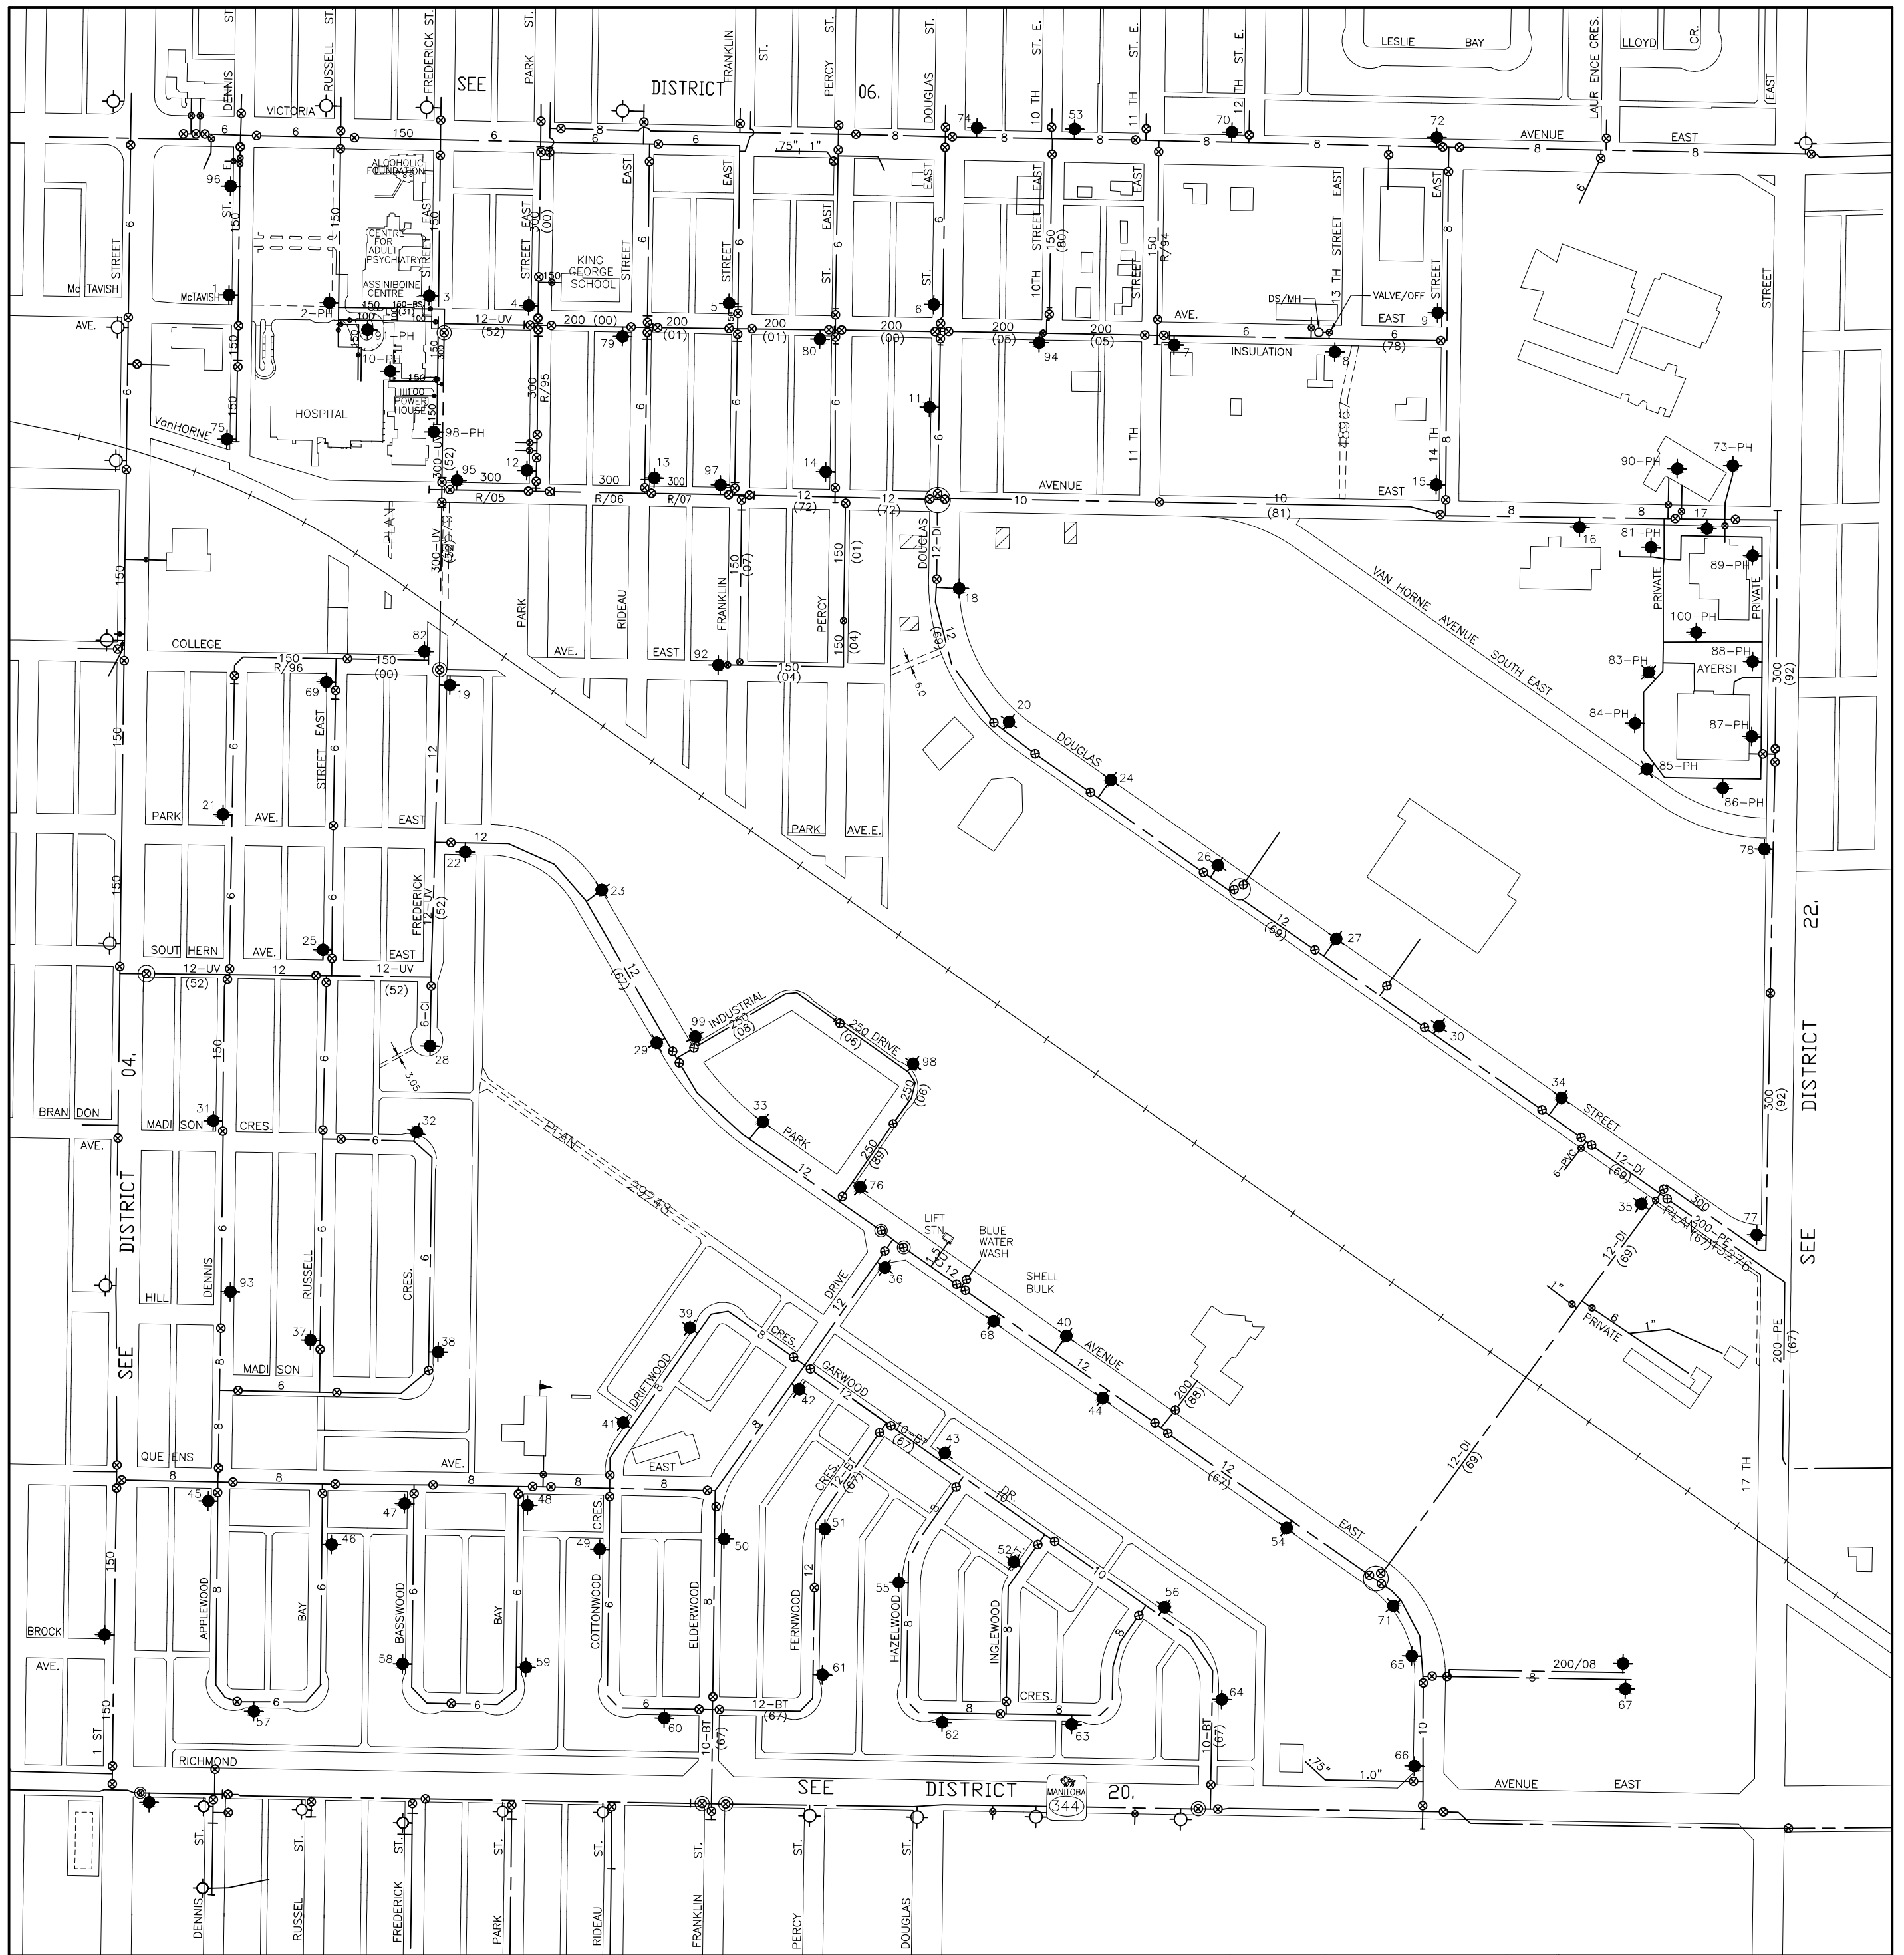


- LEGEND:-**
- - MANHOLES
 - - C.B.'S INTO DOMESTIC
 - - C.B.'S INTO STORM
 - - HYDRANTS
 - - VALVES ● - CHECK VALVE
 - - VALVE PITS BZ - BOOSTER ZONE
 - CASINGS
 - - - DITCHES
 - CULVERTS

ALL INFORMATION ON THESE DRAWINGS TO BE FIELD VERIFIED BY YOURSELF BEFORE ANY DESIGN OR CONSTRUCTION WORK IS UNDERTAKEN.

WATERMAINS

PRIVATE HYDRANTS 1-13.
 NO'S AVAILABLE 1-00.
 NEXT NO. AVAILABLE 101.


Sec. 13 Twp. 10 Rge. 19 W.

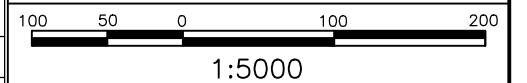

02	06	21
04	08	22
10	20	23

JAN/2009	REVISED	B.J.K.
DATE	REVISION	BY
DWG. NO. - BDN51		

CITY OF BRANDON

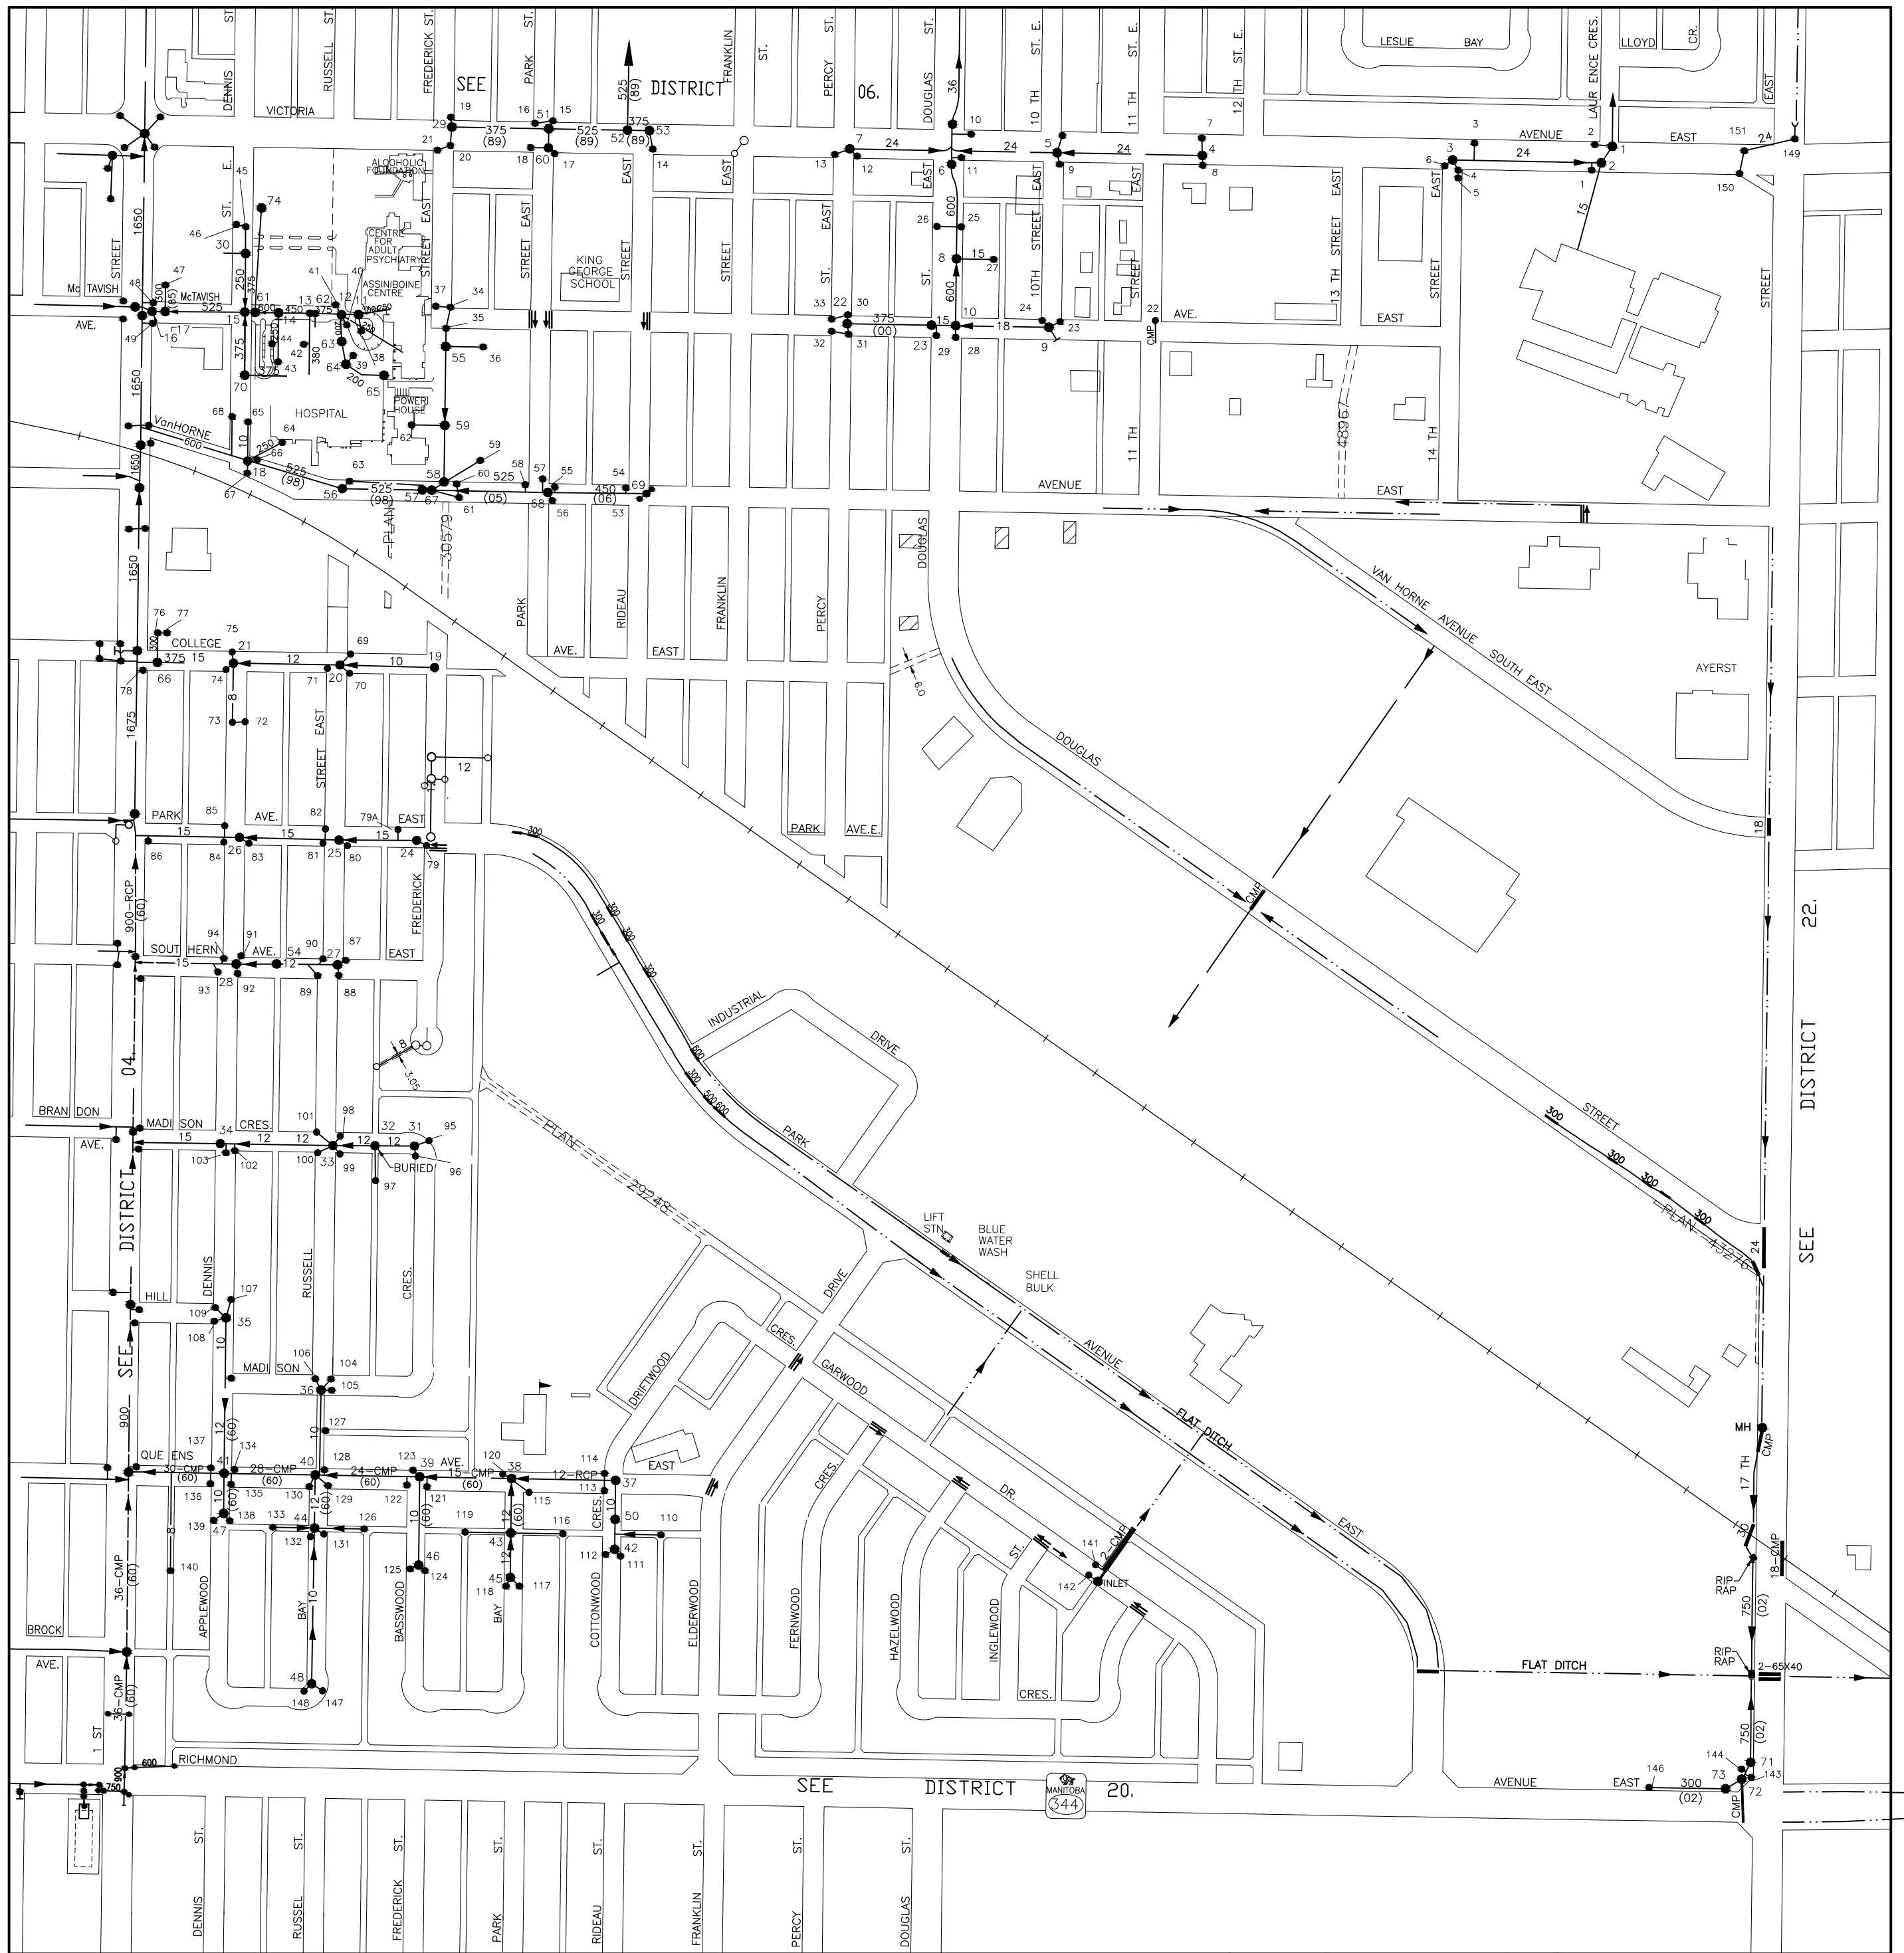

- LEGEND:-**
- - MANHOLES
 - - C.B'S INTO DOMESTIC
 - - C.B'S INTO STORM
 - - HYDRANTS
 - - VALVES
 - - CHECK VALVE
 - - VALVE PITS BZ - BOOSTER ZONE
 - CASINGS
 - - - DITCHES
 - CULVERTS

ALL INFORMATION ON THESE DRAWINGS TO BE FIELD VERIFIED BY YOURSELF BEFORE ANY DESIGN OR CONSTRUCTION WORK IS UNDERTAKEN.

STORM SEWERS

CITY OF BRANDON

NO'S AVAILABLE :- 49.
NEXT NO. AVAILABLE :- 75.

JAN/2009	REVISED	B.J.K.
DATE	REVISION	BY


Sec. 13 Twp. 10 Rge. 19 W.

100 50 0 100 200

1:5000

02	06	21
04	08	22
10	20	23

DWG. NO. - BDN51

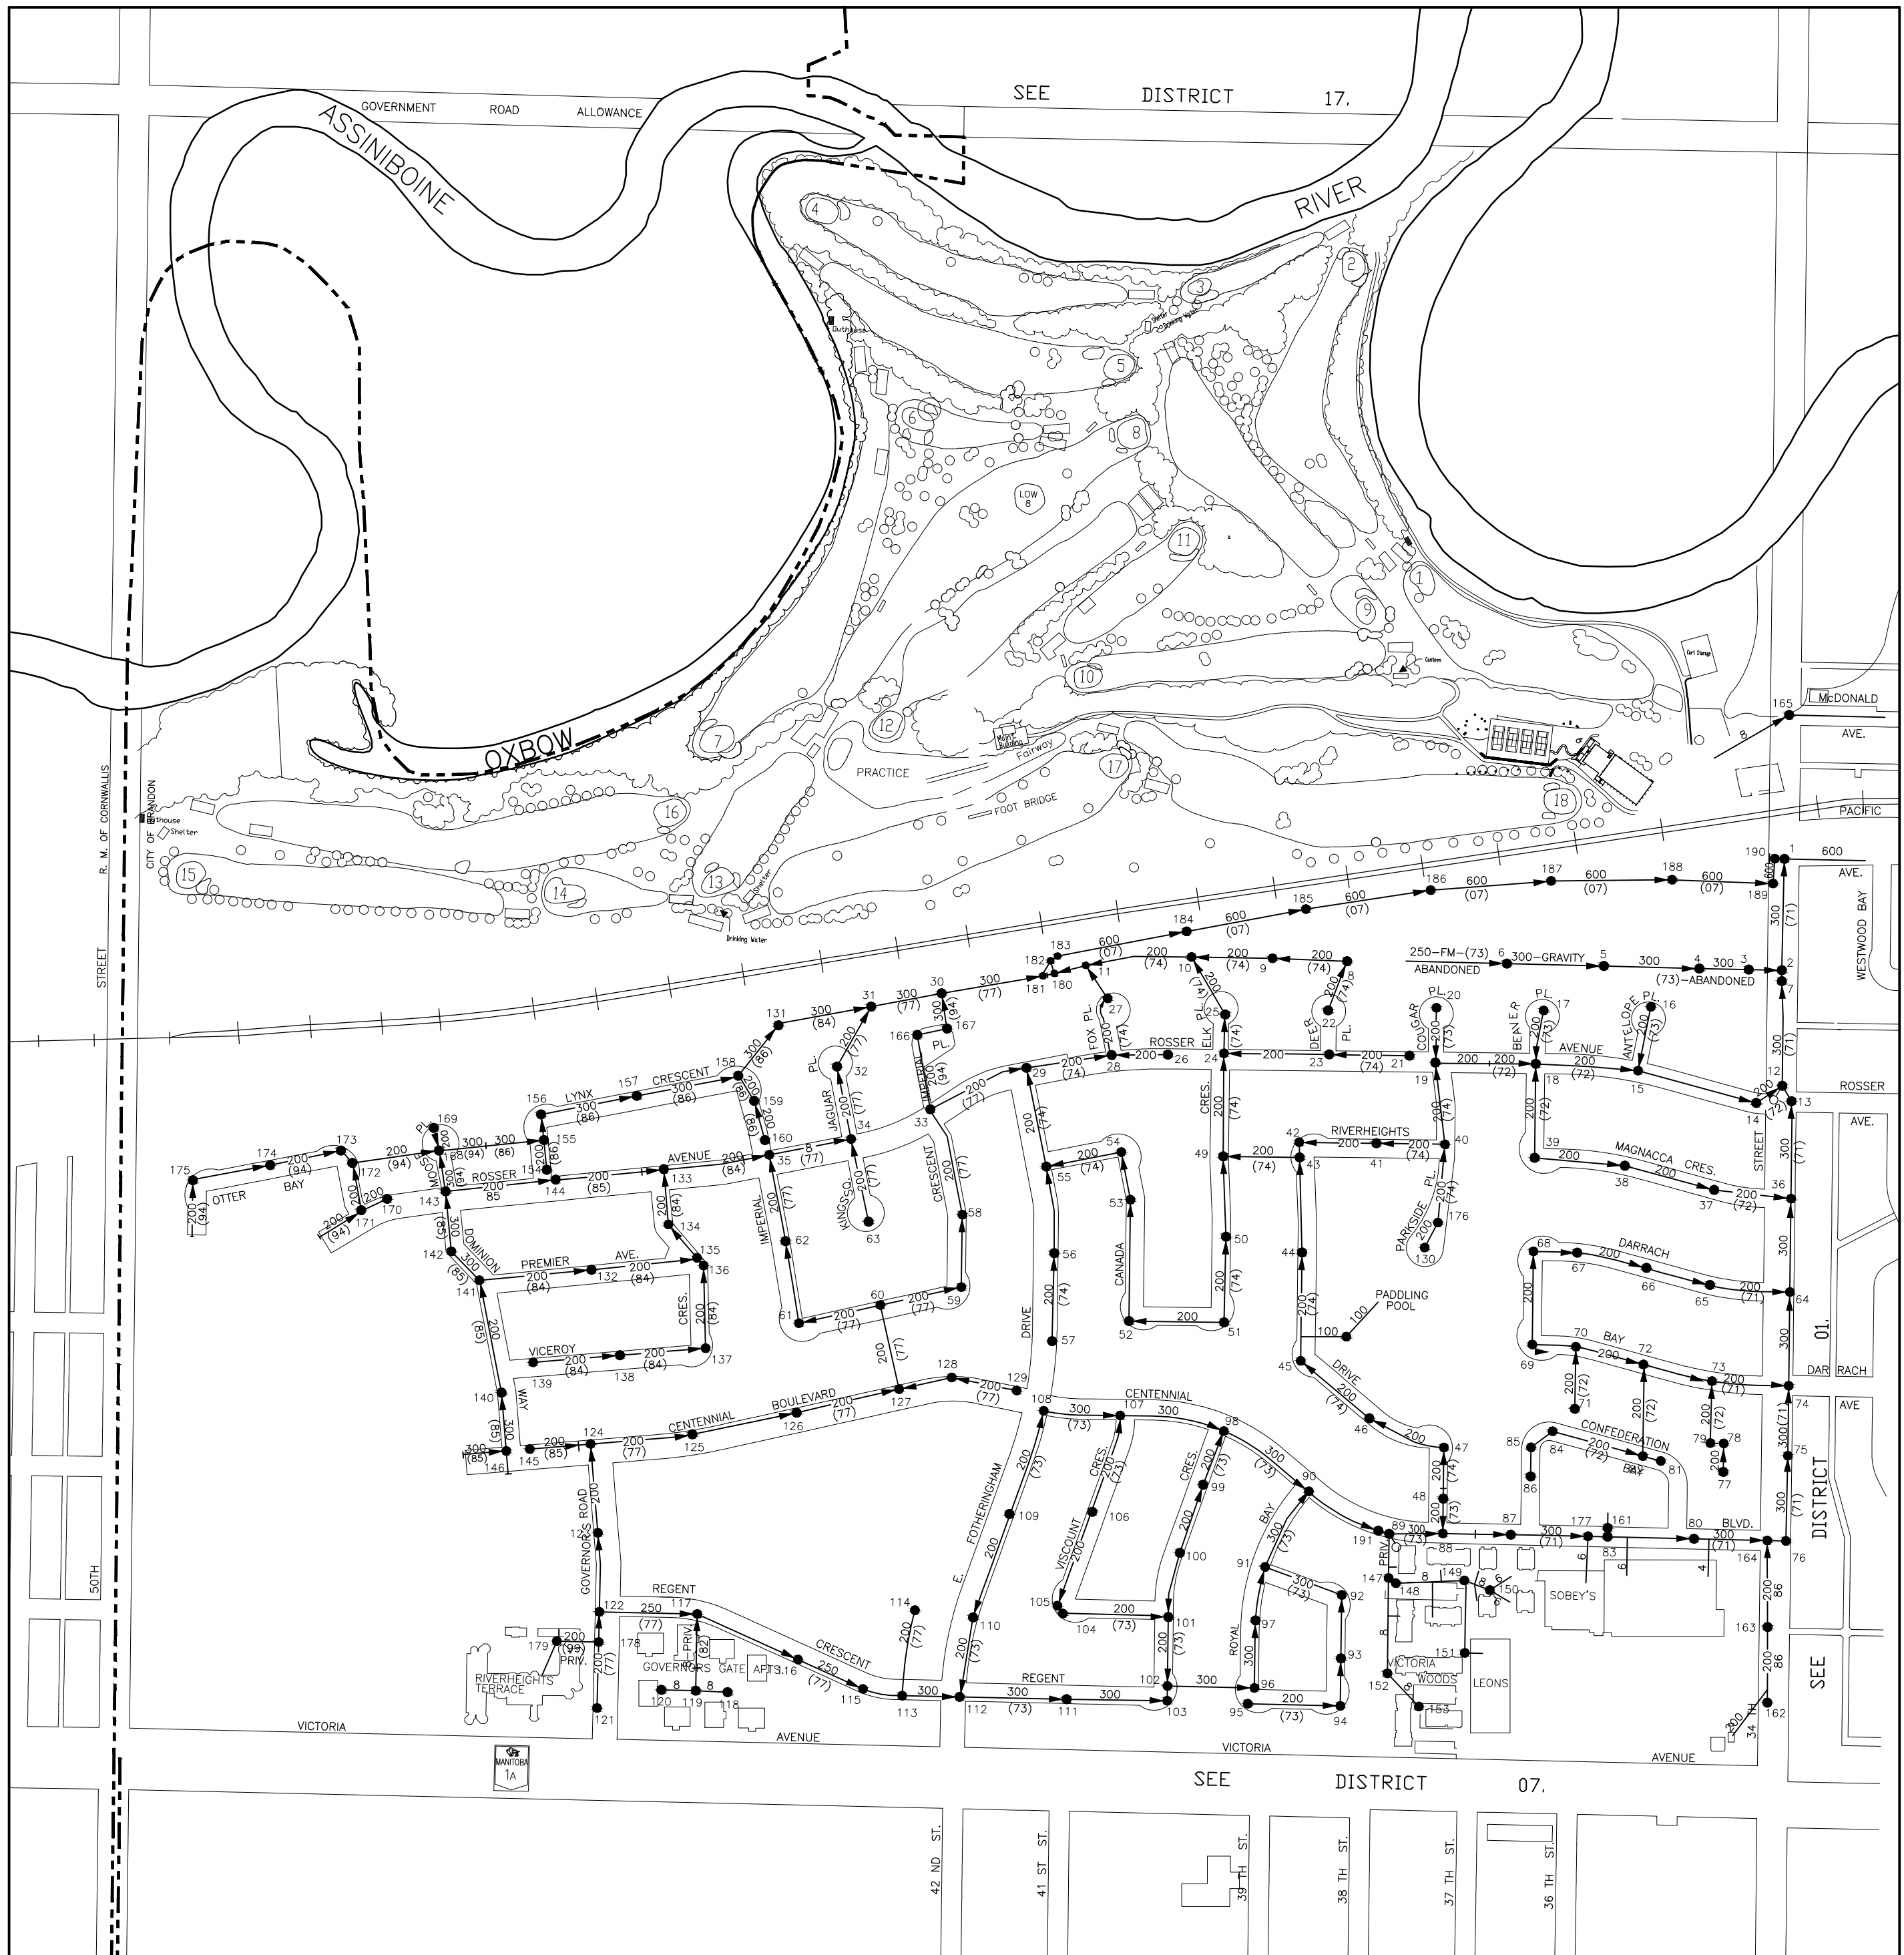


- LEGEND:-**
- - MANHOLES
 - - C.B.'S INTO DOMESTIC
 - - C.B.'S INTO STORM
 - - HYDRANTS
 - - VALVES ● - CHECK VALVE
 - - VALVE PITS BZ - BOOSTER ZONE
 - CASINGS
 - - - DITCHES
 - CULVERTS

ALL INFORMATION ON THESE DRAWINGS TO BE FIELD VERIFIED BY YOURSELF BEFORE ANY DESIGN OR CONSTRUCTION WORK IS UNDERTAKEN.

DOM. SEWERS

Sec. 21 Twp. 10 Rge. 19 W.

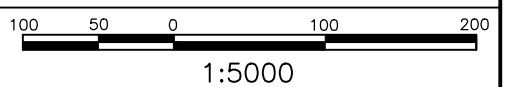


00	17	11
00	09	01
00	07	03

NO'S AVAILABLE 1- 00.
NEXT NO. AVAILABLE 1- 192.

DATE	REVISION	BY

DWG. NO. - BDN37

CITY OF BRANDON

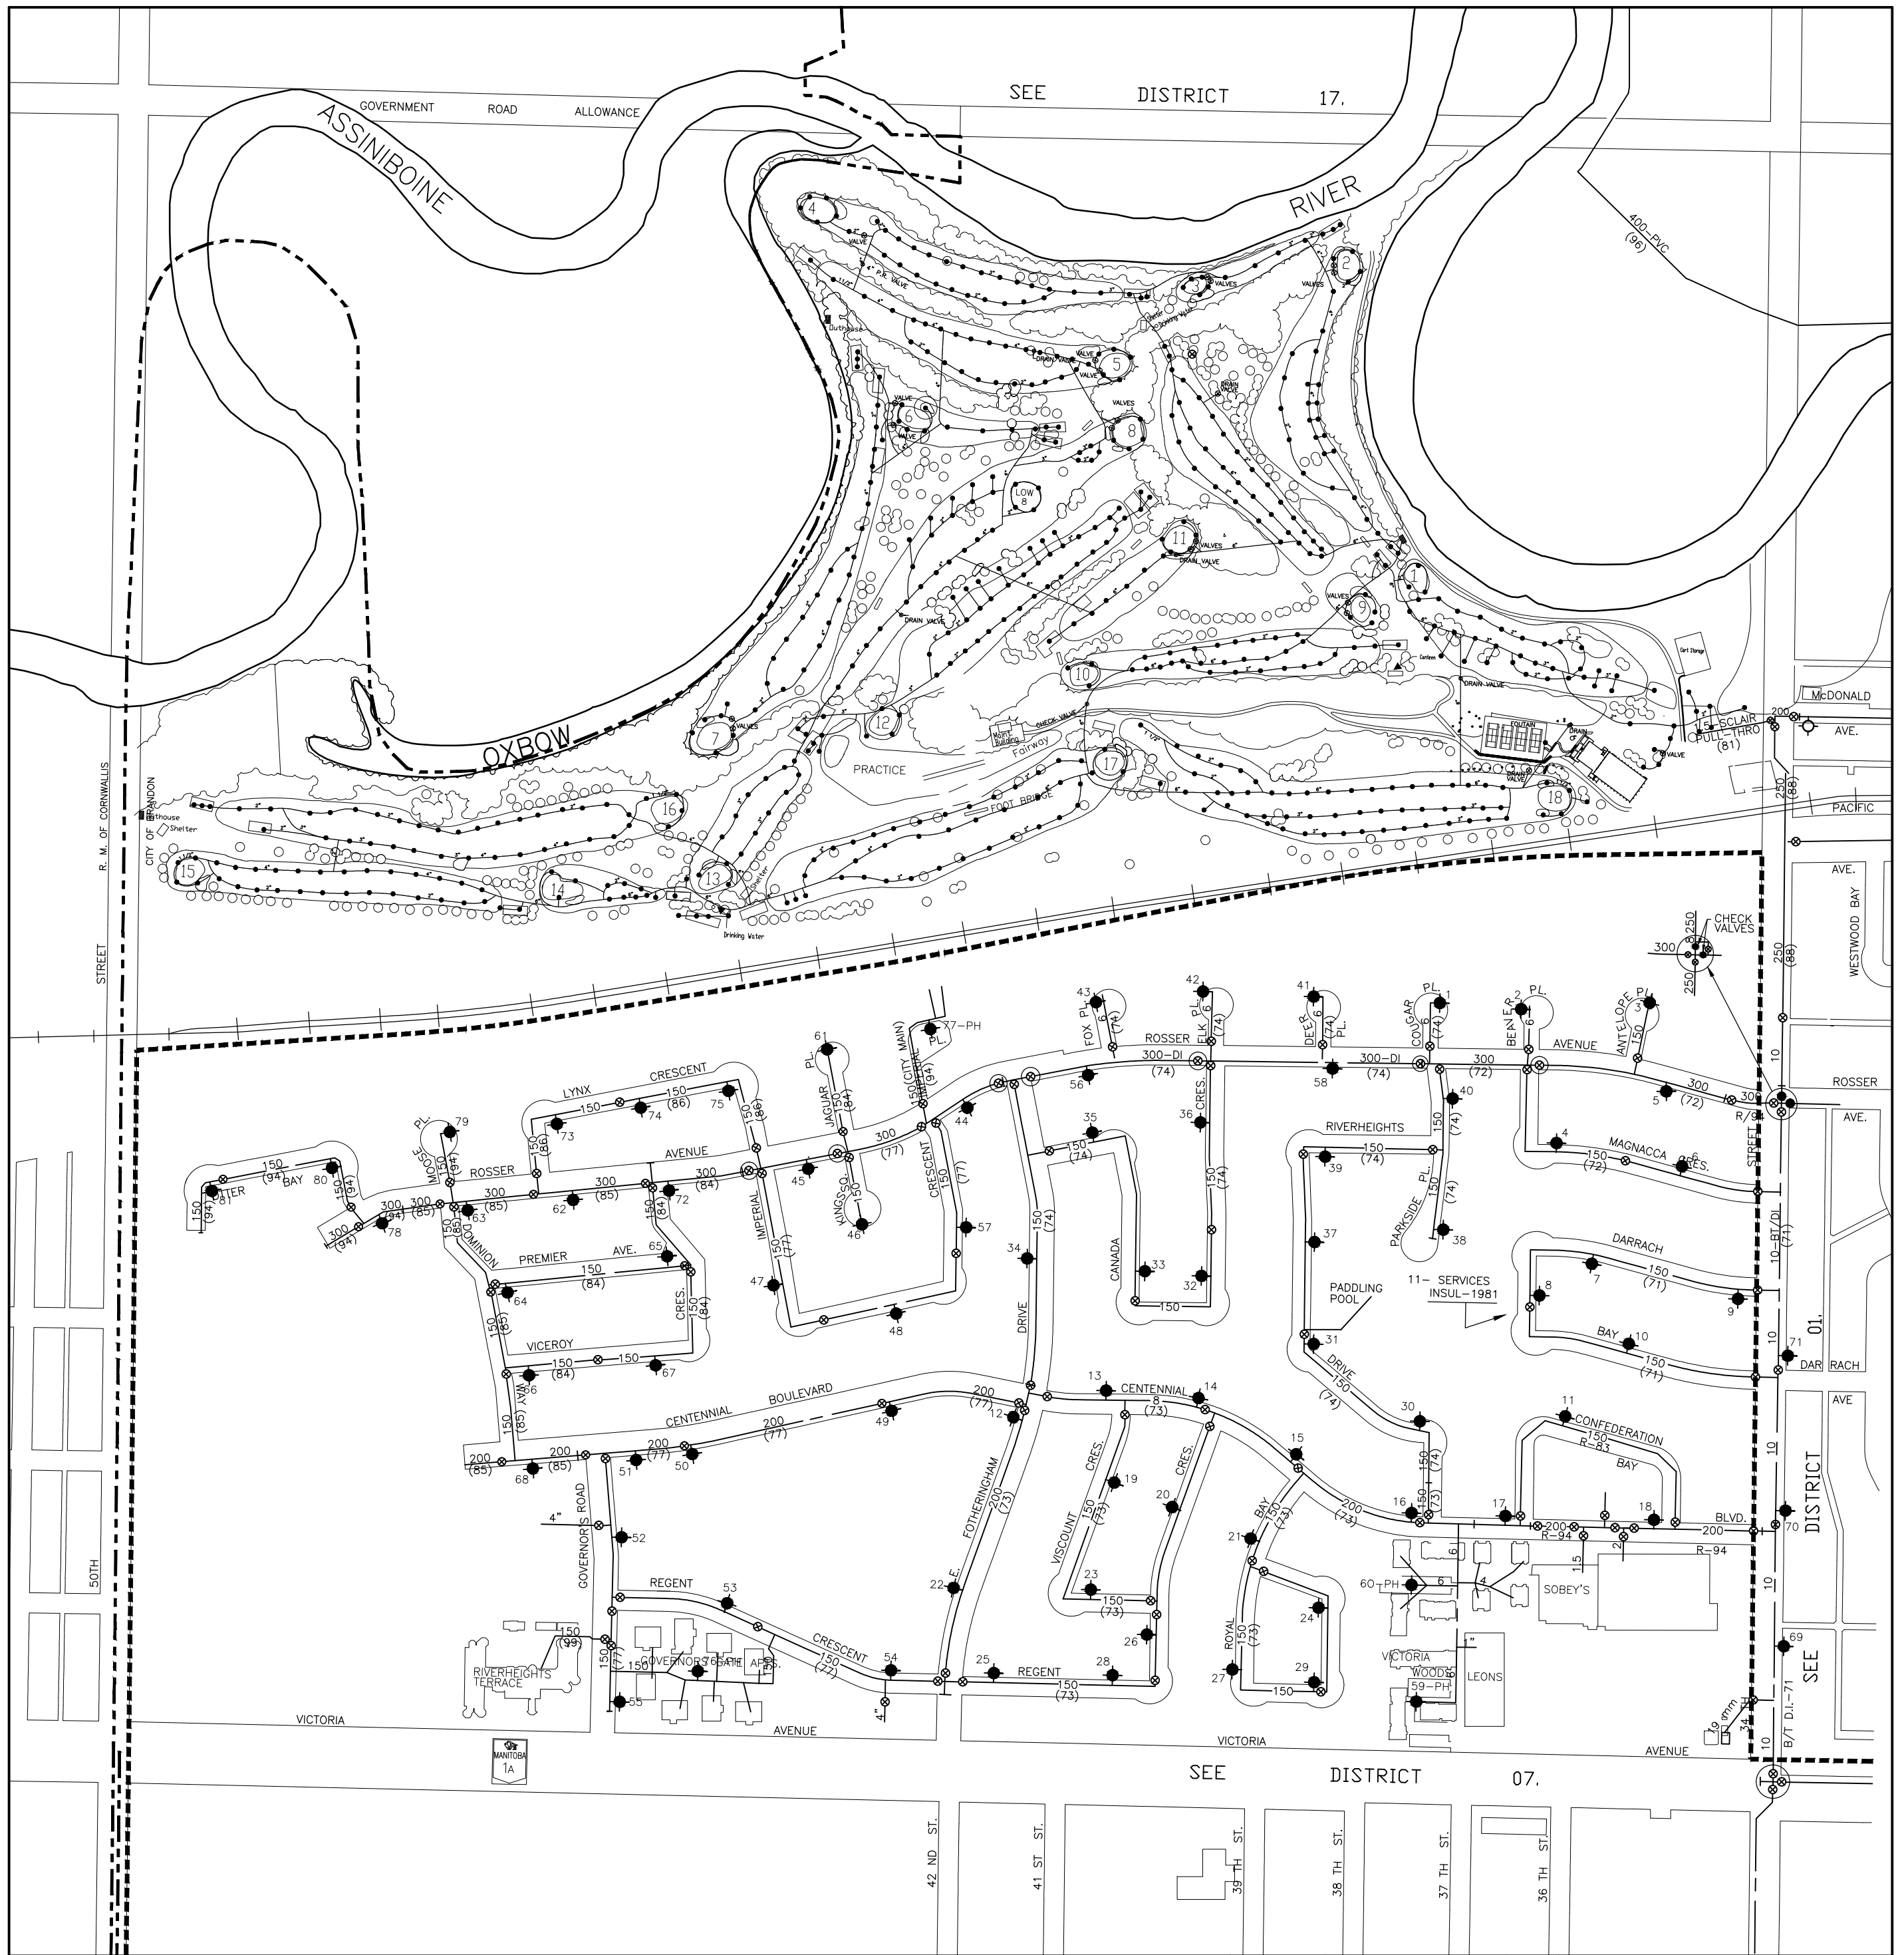

- LEGEND:-**
- - MANHOLES
 - - C.B.'S INTO DOMESTIC
 - - C.B.'S INTO STORM
 - - HYDRANTS
 - - VALVES ● - CHECK VALVE
 - - VALVE PITS BZ - BOOSTER ZONE
 - CASINGS
 - - - DITCHES
 - - - CULVERTS
 - - - WATER BOOSTER ZONE

ALL INFORMATION ON THESE DRAWINGS TO BE FIELD VERIFIED BY YOURSELF BEFORE ANY DESIGN OR CONSTRUCTION WORK IS UNDERTAKEN.

WATERMAINS

PRIVATE HYDRANTS 1-03.
 NO'S AVAILABLE 1-00.
 NEXT NO. AVAILABLE 1-82.

DATE	REVISION	BY


Sec. 21 Twp. 10 Rge. 19 W.

100 50 0 100 200

1:5000

00	17	11
00	09	01
00	07	03

DWG. NO. - BDN37

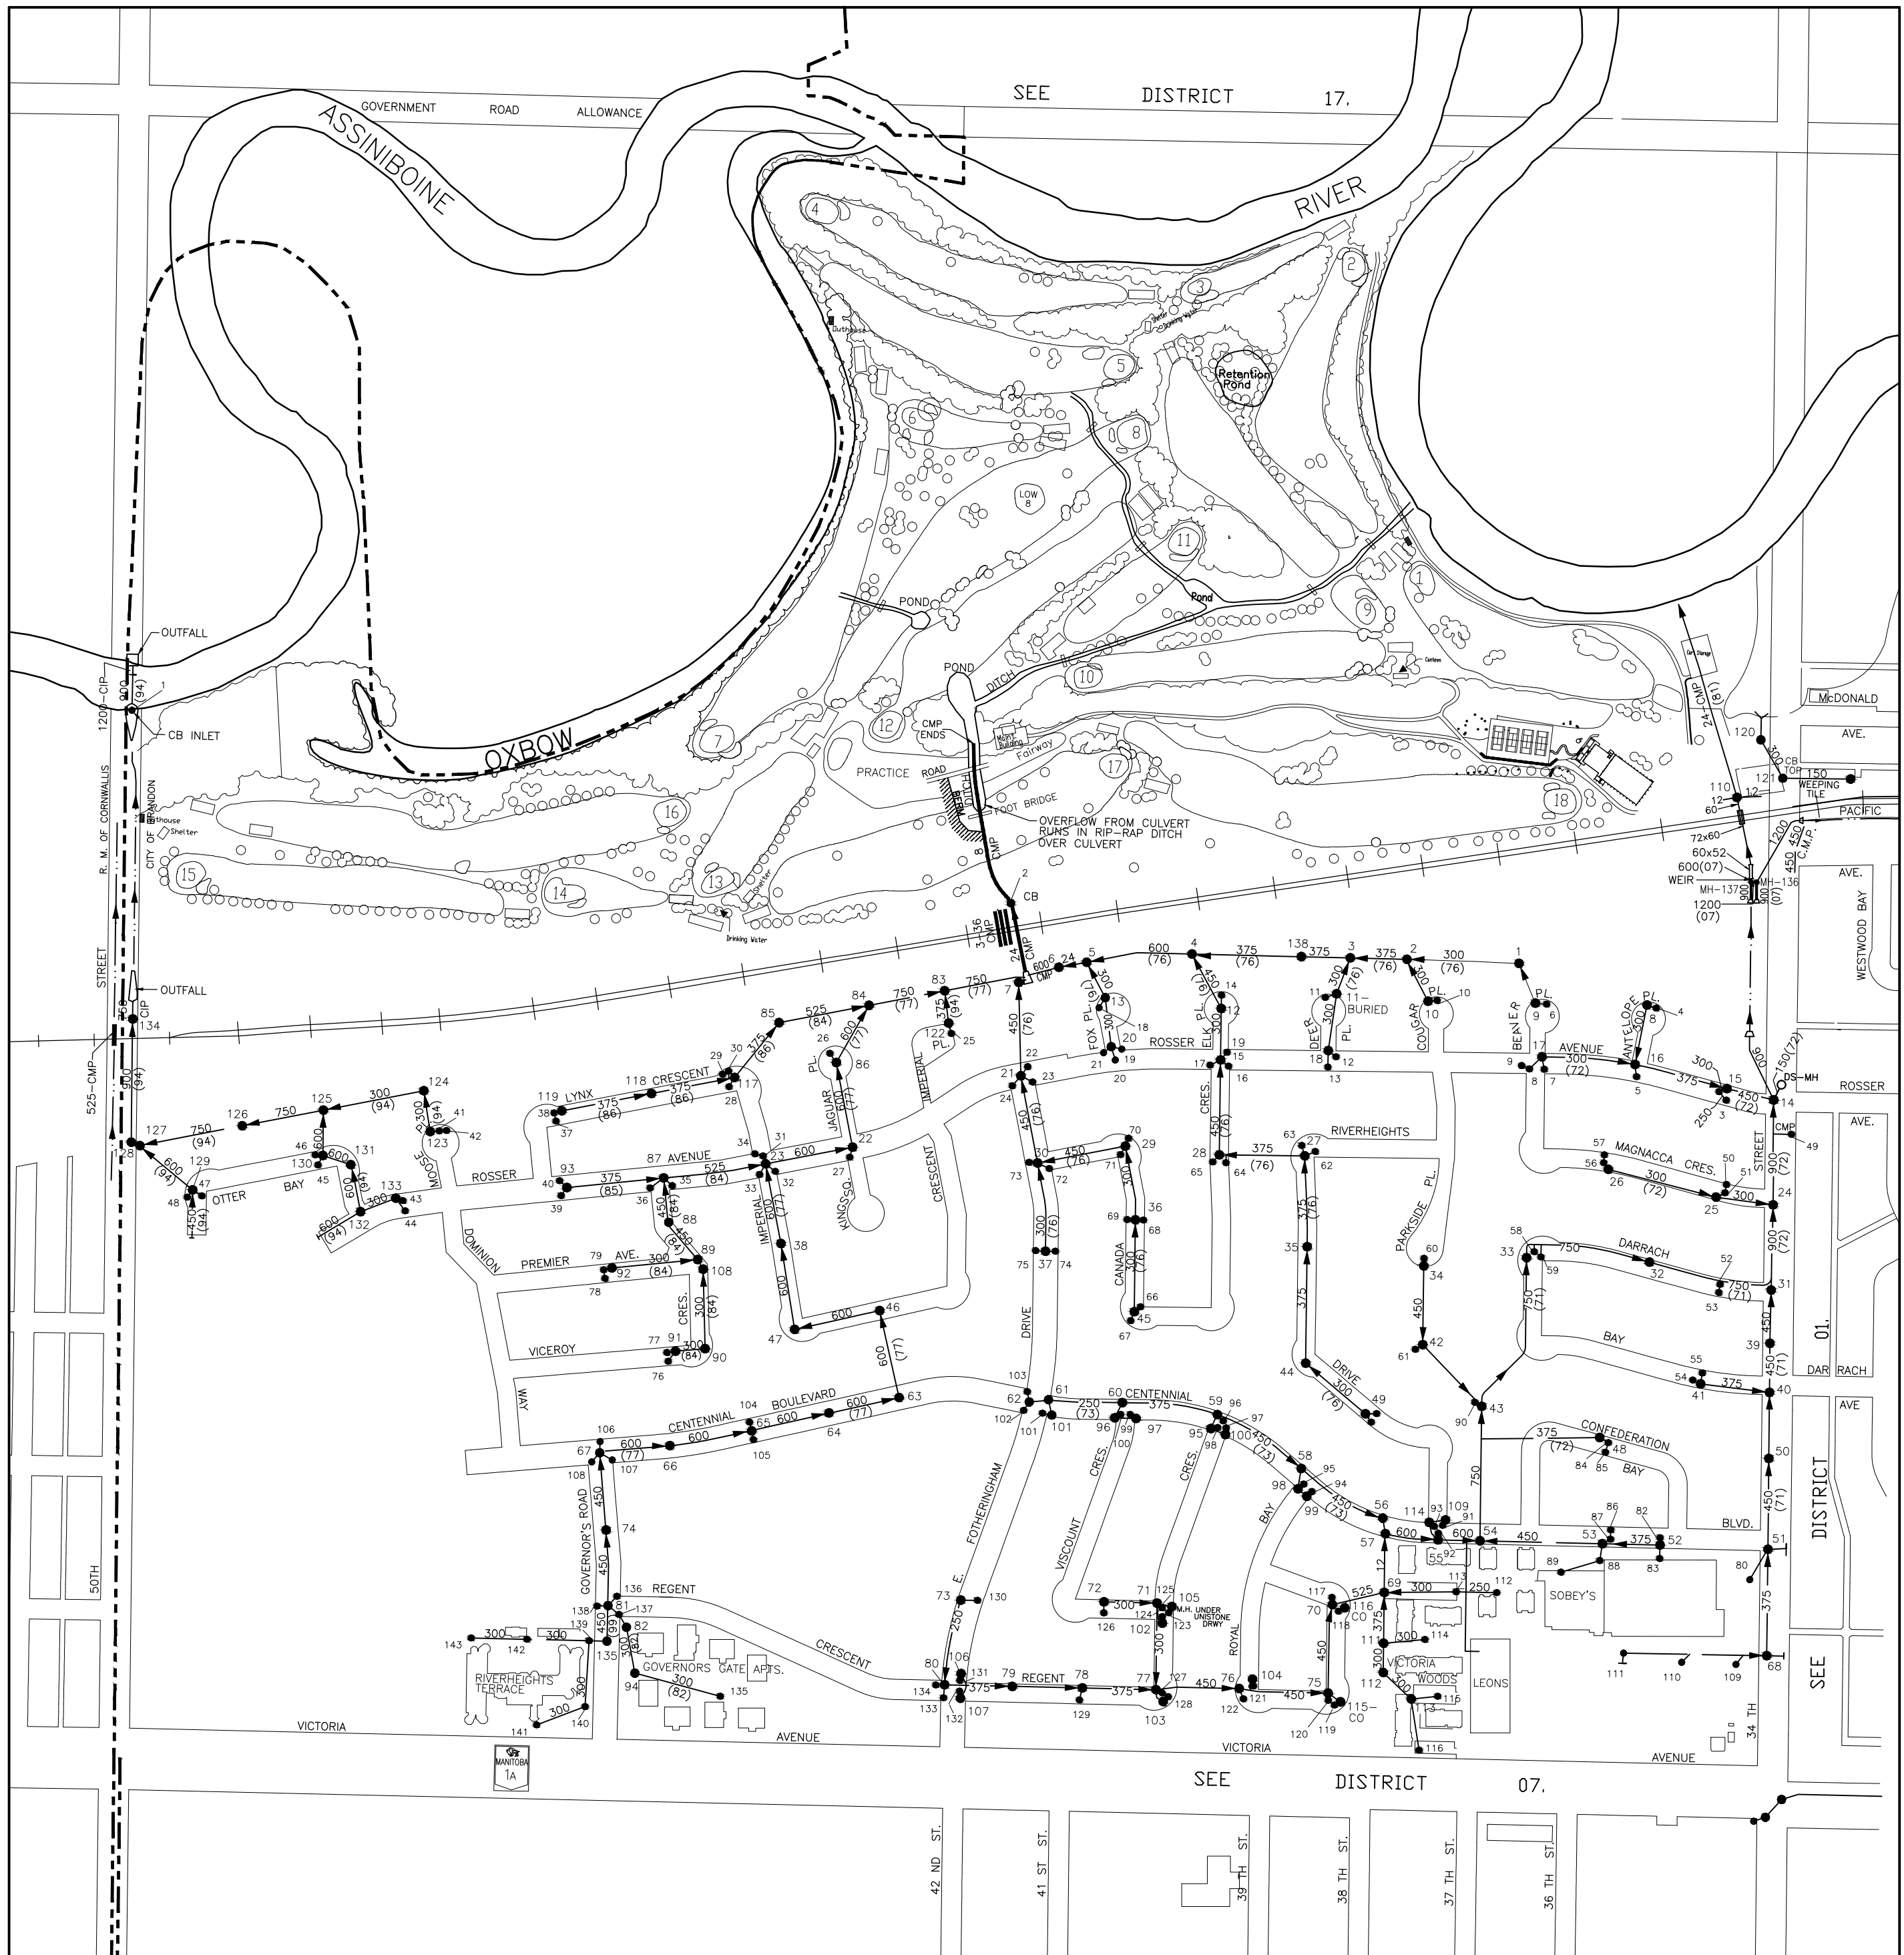

- LEGEND:-**
- - MANHOLES
 - - C.B.'S INTO DOMESTIC
 - - C.B.'S INTO STORM
 - - HYDRANTS
 - - VALVES ● - CHECK VALVE
 - - VALVE PITS BZ - BOOSTER ZONE
 - CASINGS
 - - - DITCHES
 - CULVERTS

ALL INFORMATION ON THESE DRAWINGS TO BE FIELD VERIFIED BY YOURSELF BEFORE ANY DESIGN OR CONSTRUCTION WORK IS UNDERTAKEN.

STORM SEWERS

NO'S AVAILABLE :- 00.
NEXT NO. AVAILABLE :- 139.


Sec. 21 Twp. 10 Rge. 19 W.
100 50 0 100 200
1:5000



00	17	11
00	09	01
00	07	03

DATE	REVISION	BY

DWG. NO. - BDN37

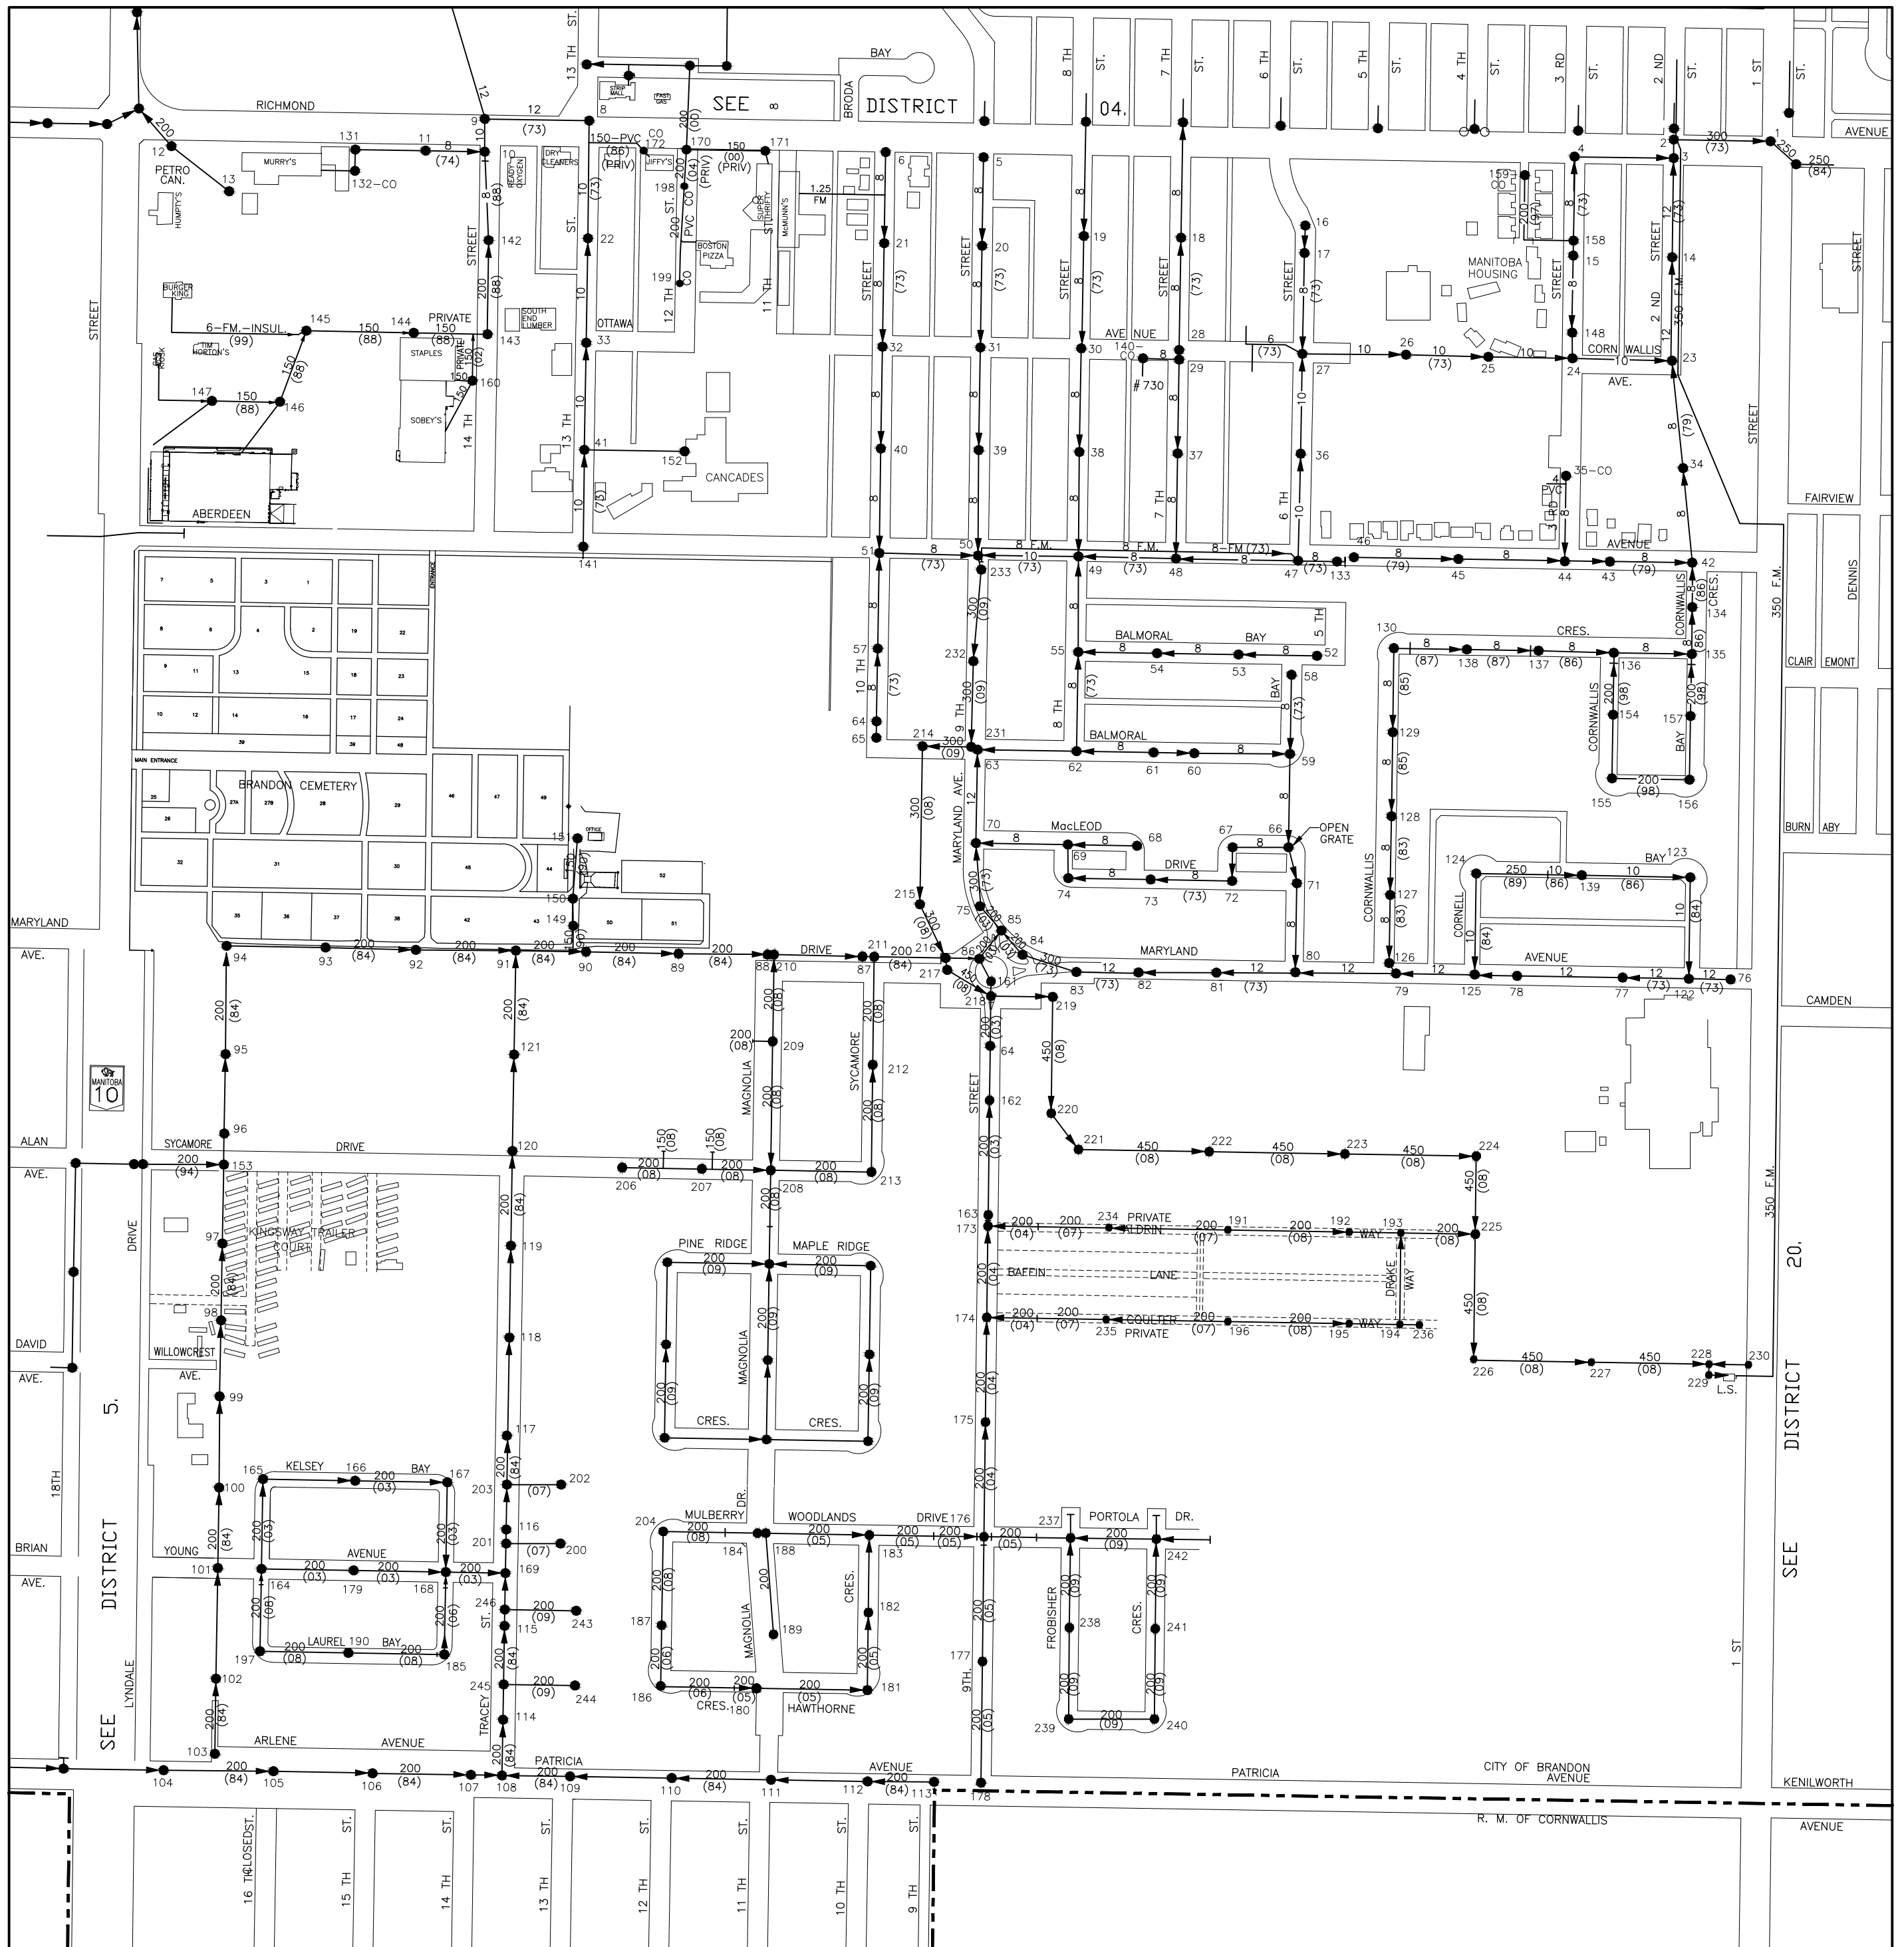

- LEGEND:-**
- - MANHOLES
 - - C.B.'S INTO DOMESTIC
 - - C.B.'S INTO STORM
 - - HYDRANTS
 - - VALVES ● - CHECK VALVE
 - - VALVE PITS BZ - BOOSTER ZONE
 - - CASINGS
 - - - - - DITCHES
 - - - - - CULVERTS

ALL INFORMATION ON THESE DRAWINGS TO BE FIELD VERIFIED BY YOURSELF BEFORE ANY DESIGN OR CONSTRUCTION WORK IS UNDERTAKEN.

DOM. SEWERS

NO'S AVAILABLE :- 00
NEXT NO. AVAILABLE :- 247

Sec. 11 Twp. 10 Rge. 19 W.
100 50 0 100 200
1:5000




03	04	08
05	10	20
00	00	00

JAN/2009	REVISED	B.J.K.
DATE	REVISION	BY

DWG. NO. - BDN57

CITY OF BRANDON

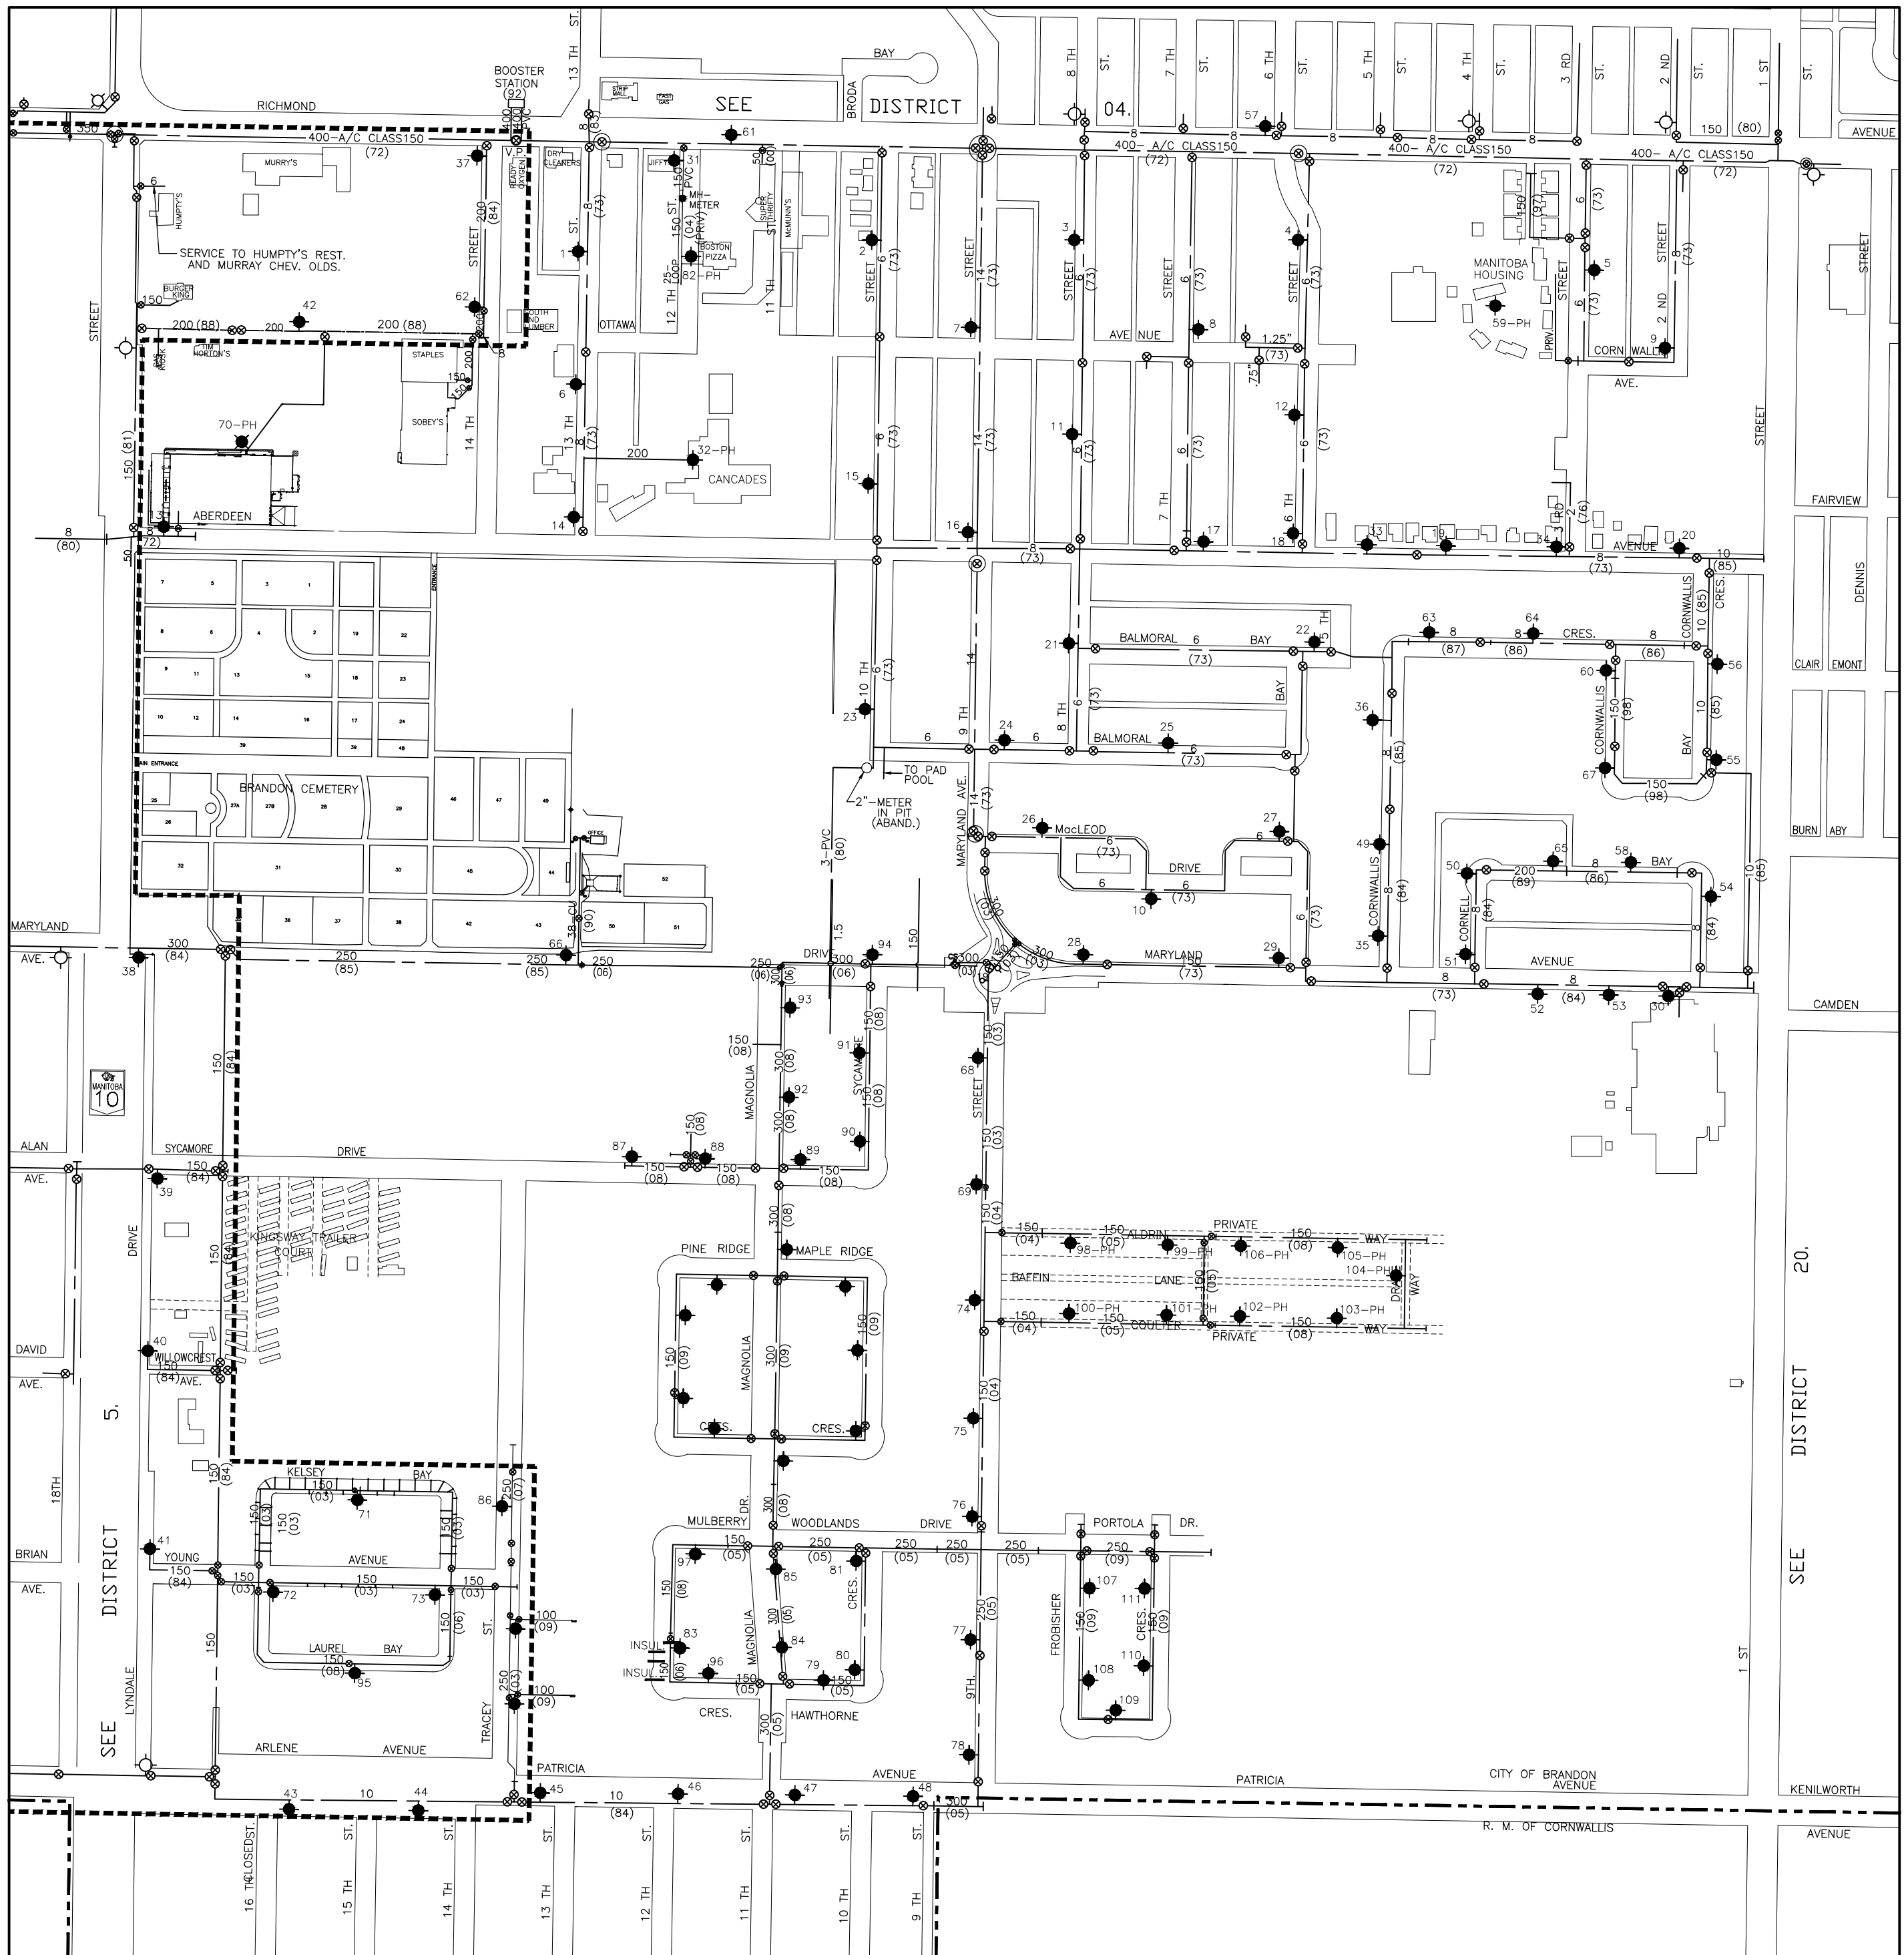

- LEGEND:-**
- - MANHOLES
 - - C.B.'S INTO DOMESTIC
 - - C.B.'S INTO STORM
 - - HYDRANTS
 - - VALVES ● - CHECK VALVE
 - - VALVE PITS BZ - BOOSTER ZONE
 - CASINGS
 - - - DITCHES
 - CULVERTS
 - - - WATER BOOSTER ZONE

ALL INFORMATION ON THESE DRAWINGS TO BE FIELD VERIFIED BY YOURSELF BEFORE ANY DESIGN OR CONSTRUCTION WORK IS UNDERTAKEN.

WATERMAINS

PRIVATE HYDRANTS 1-12
 NO'S AVAILABLE 1-00
 NEXT NO. AVAILABLE 1-112

Sec. 11 Twp. 10 Rge. 19 W.


100 50 0 100 200

1:5000

03	04	08
05	10	20
00	00	00

JAN/2009	REVISED	B.J.K.
DATE	REVISION	BY

DWG. NO. - BDN57

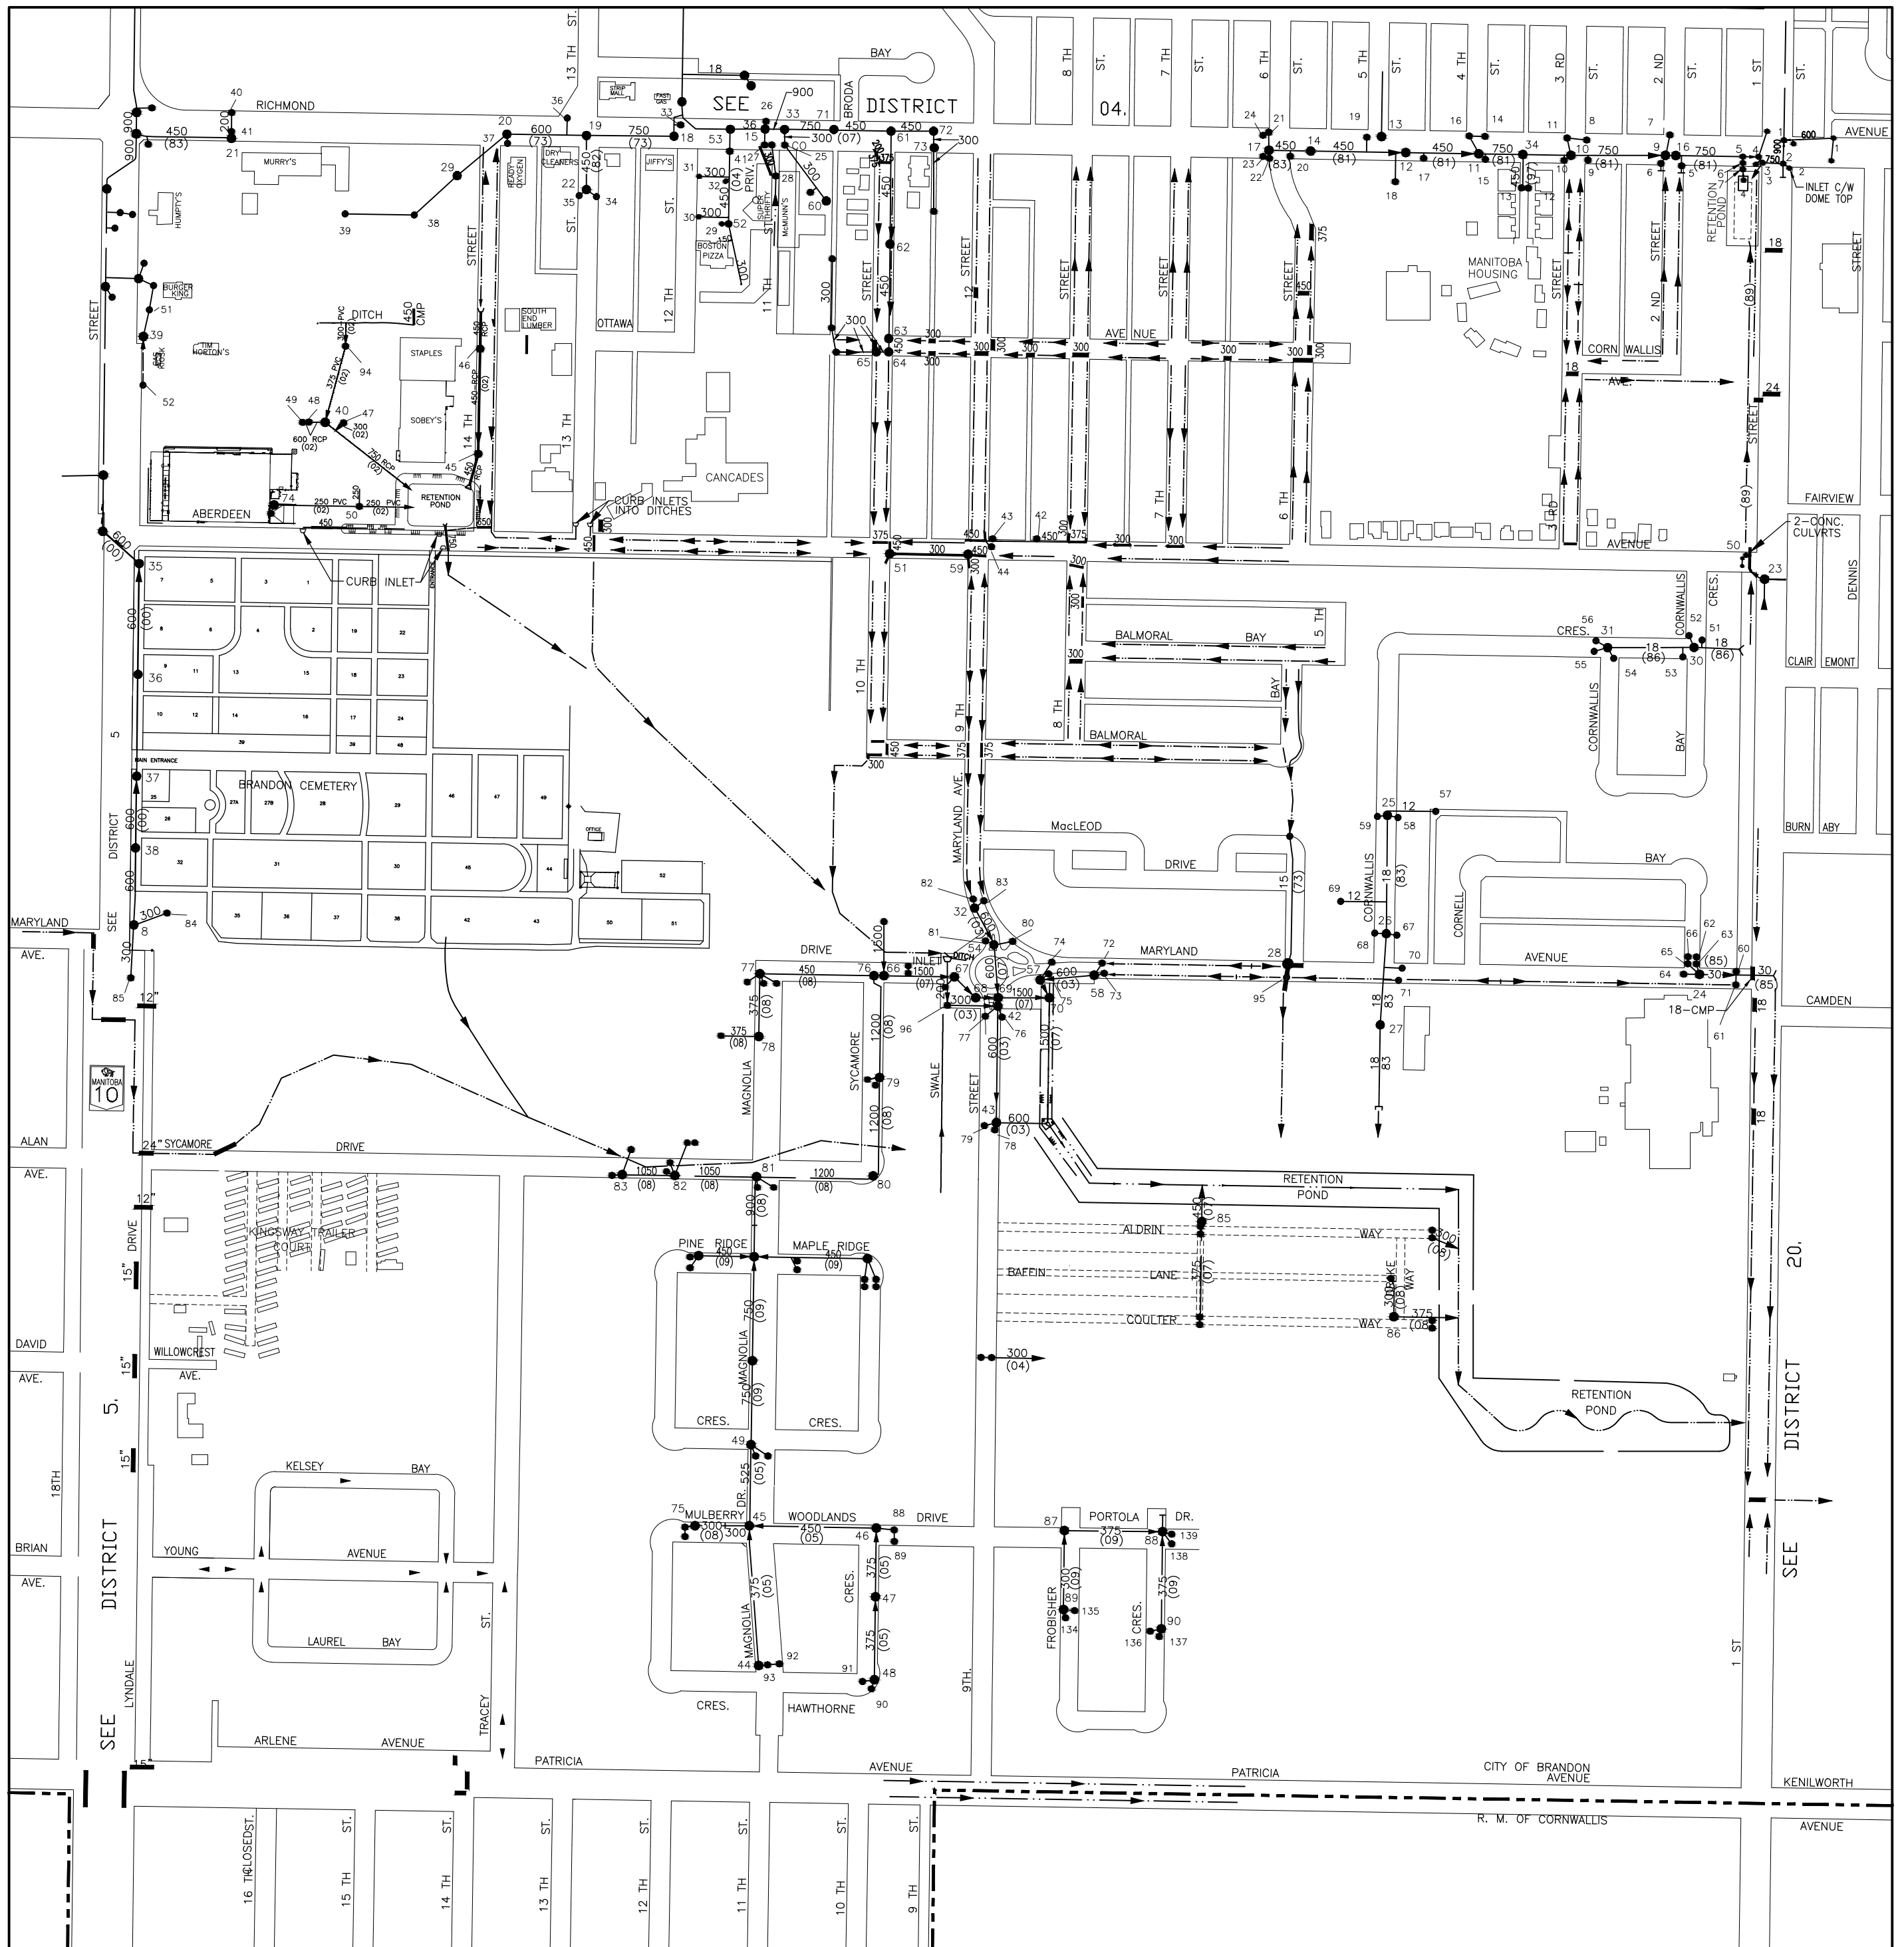

- LEGEND:-**
- - MANHOLES
 - - C.B.'S INTO DOMESTIC
 - - C.B.'S INTO STORM
 - - HYDRANTS
 - - VALVES
 - - VALVE PITS
 - - CHECK VALVE
 - - VALVE PITS BZ - BOOSTER ZONE
 - - CASINGS
 - - - - - DITCHES
 - - - - - CULVERTS

ALL INFORMATION ON THESE DRAWINGS TO BE FIELD VERIFIED BY YOURSELF BEFORE ANY DESIGN OR CONSTRUCTION WORK IS UNDERTAKEN.

STORM SEWERS

NO'S AVAILABLE :- 00.
NEXT NO. AVAILABLE :- 91

Sec. 11 Twp. 10 Rge. 19 W.
100 50 0 100 200
1:5000




03	04	08
05	10	20
00	00	00

JAN/2009	REVISED	B.J.K.
DATE	REVISION	BY

DWG. NO. - BDN57

CITY OF BRANDON

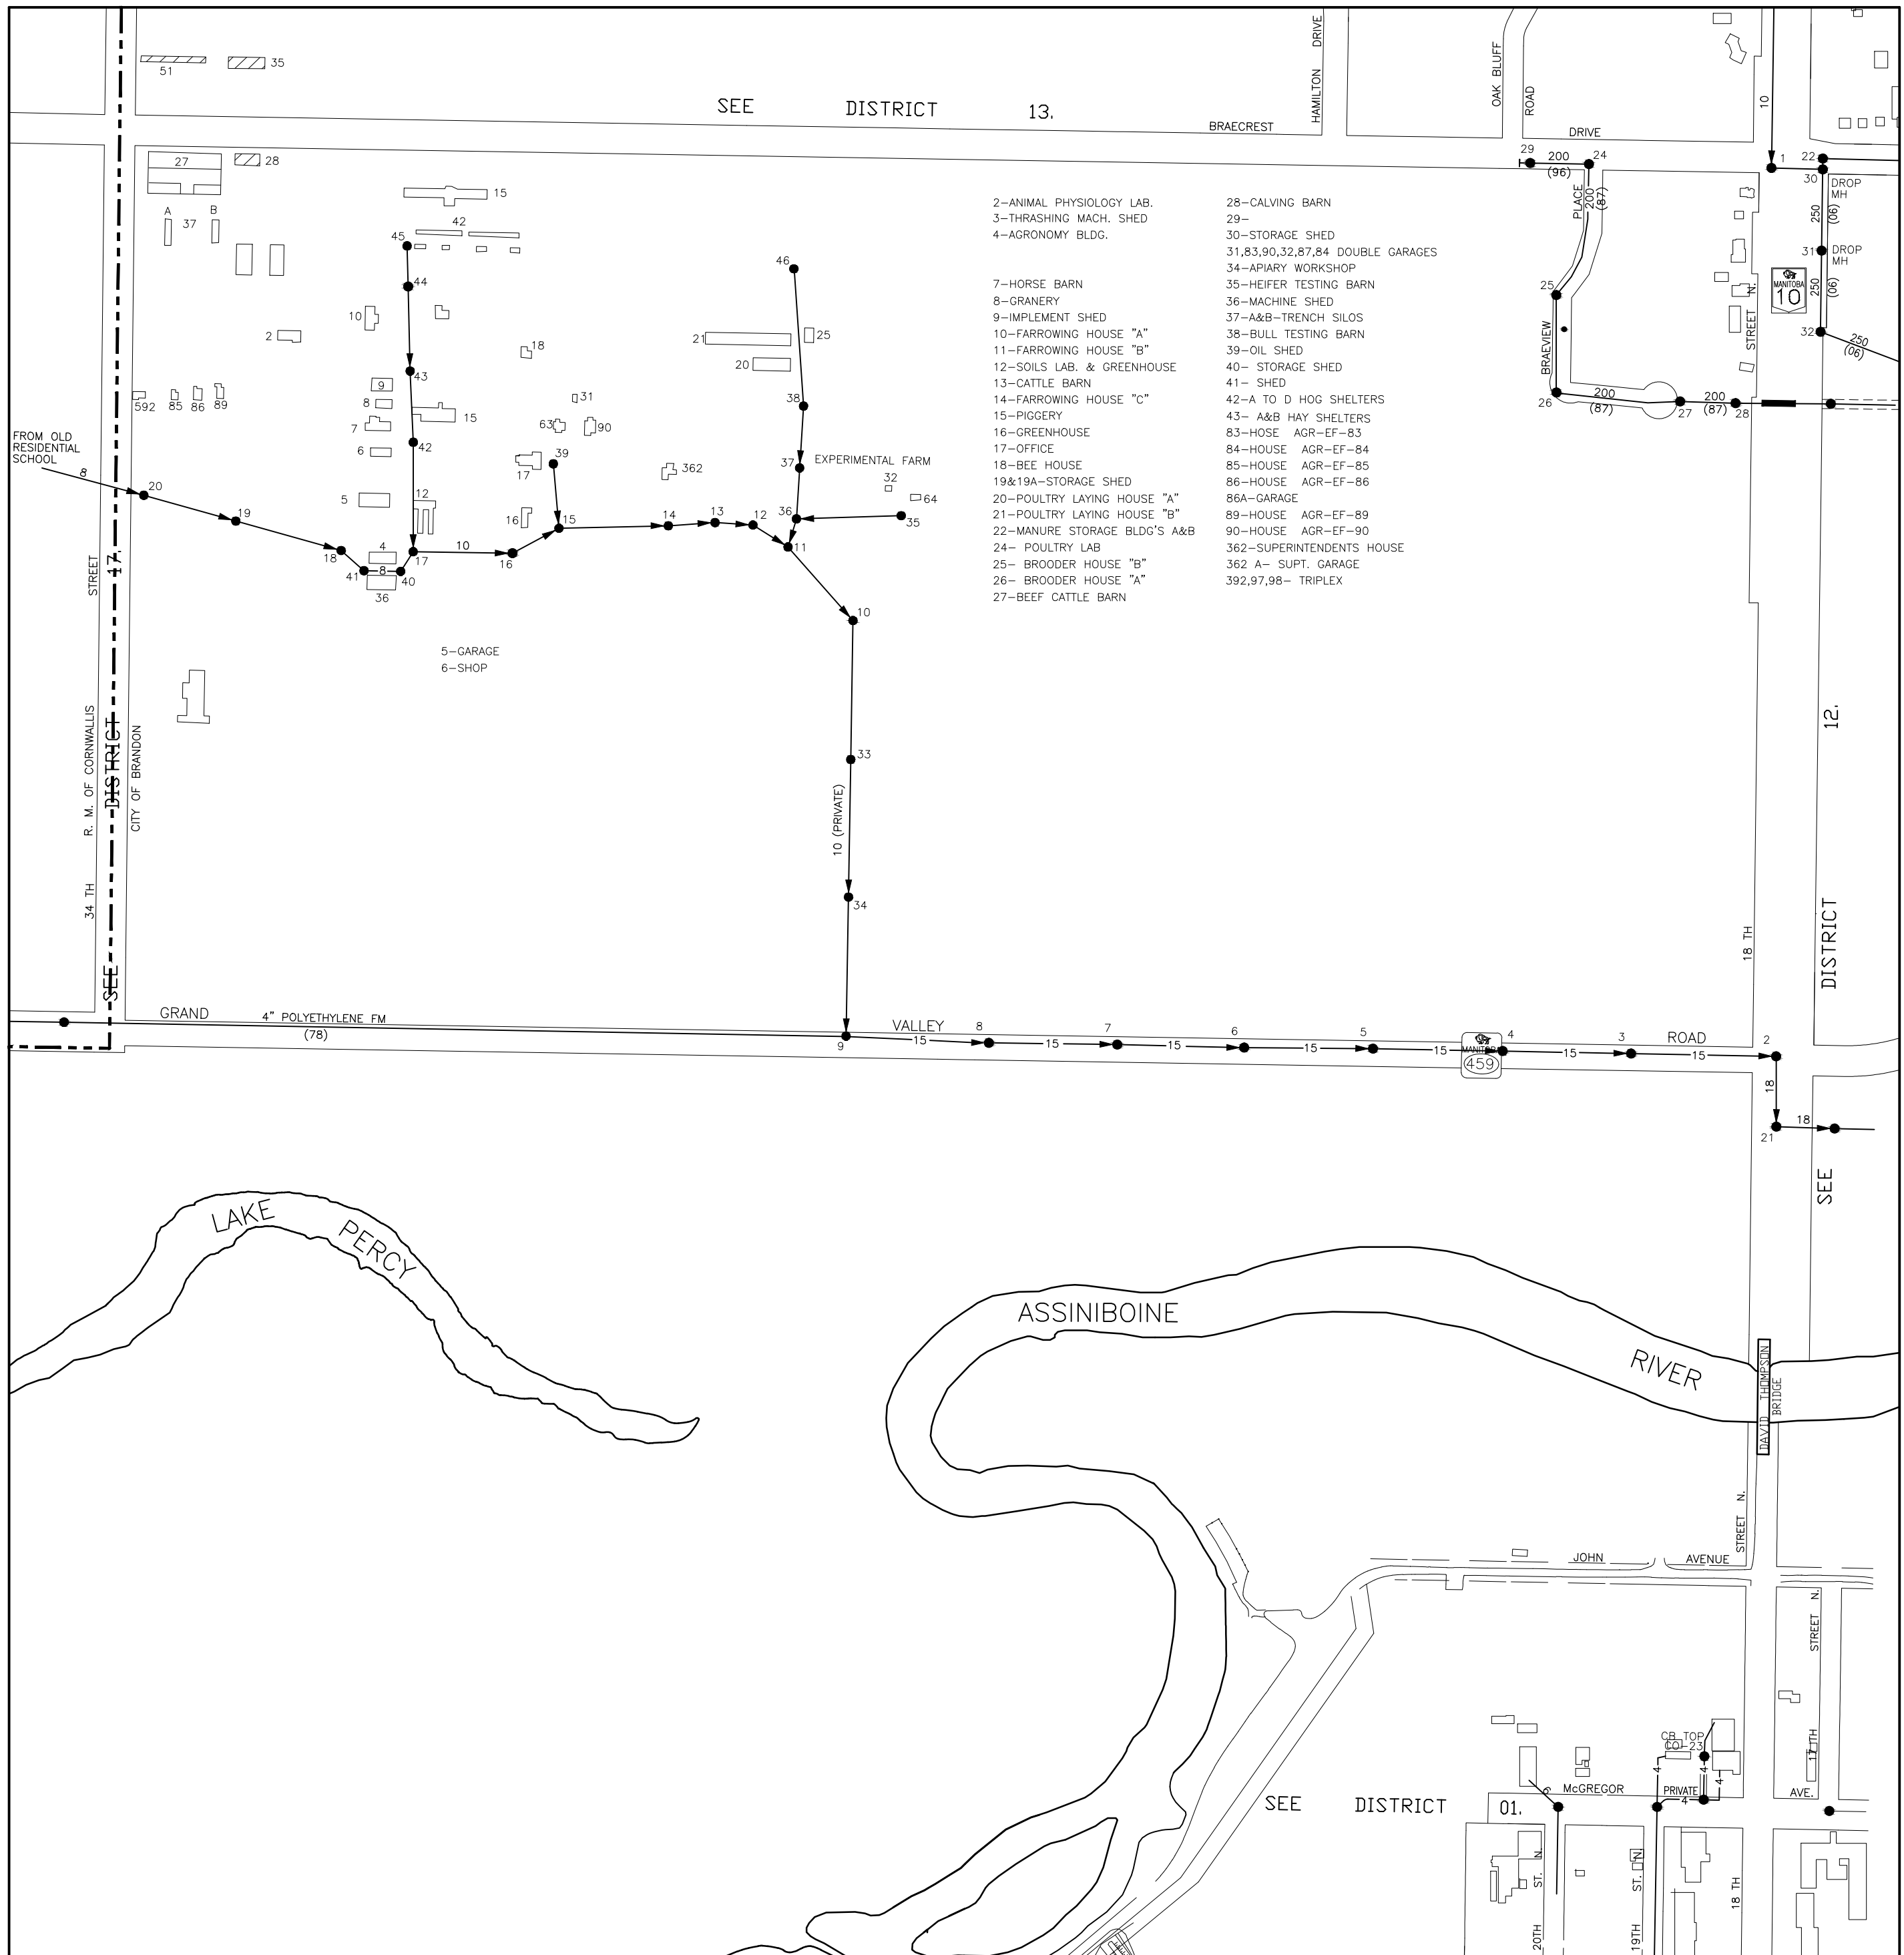

- 2-ANIMAL PHYSIOLOGY LAB.
- 3-THRASHING MACH. SHED
- 4-AGRONOMY BLDG.
- 7-HORSE BARN
- 8-GRANERY
- 9-IMPLEMENT SHED
- 10-FARROWING HOUSE "A"
- 11-FARROWING HOUSE "B"
- 12-SOILS LAB. & GREENHOUSE
- 13-CATTLE BARN
- 14-FARROWING HOUSE "C"
- 15-PIGGERY
- 16-GREENHOUSE
- 17-OFFICE
- 18-BEE HOUSE
- 19&19A-STORAGE SHED
- 20-POULTRY LAYING HOUSE "A"
- 21-POULTRY LAYING HOUSE "B"
- 22-MANURE STORAGE BLDG'S A&B
- 24-POULTRY LAB
- 25- BROODER HOUSE "B"
- 26- BROODER HOUSE "A"
- 27-BEEF CATTLE BARN
- 28-CALVING BARN
- 29-
- 30-STORAGE SHED
- 31,83,90,32,87,84 DOUBLE GARAGES
- 34-APIARY WORKSHOP
- 35-HEIFER TESTING BARN
- 36-MACHINE SHED
- 37-A&B-TRENCH SILOS
- 38-BULL TESTING BARN
- 39-OIL SHED
- 40- STORAGE SHED
- 41- SHED
- 42-A TO D HOG SHELTERS
- 43- A&B HAY SHELTERS
- 83-HOSE AGR-EF-83
- 84-HOUSE AGR-EF-84
- 85-HOUSE AGR-EF-85
- 86-HOUSE AGR-EF-86
- 86A-GARAGE
- 89-HOUSE AGR-EF-89
- 90-HOUSE AGR-EF-90
- 362-SUPERINTENDENTS HOUSE
- 362 A- SUPT. GARAGE
- 392,97,98- TRIPLEX

- LEGEND:-**
- - MANHOLES
 - - C.B.'S INTO DOMESTIC
 - - C.B.'S INTO STORM
 - - HYDRANTS
 - - VALVES ● - CHECK VALVE
 - - VALVE PITS BZ - BOOSTER ZONE
 - CASINGS
 - - - DITCHES
 - CULVERTS

ALL INFORMATION ON THESE DRAWINGS TO BE FIELD VERIFIED BY YOURSELF BEFORE ANY DESIGN OR CONSTRUCTION WORK IS UNDERTAKEN.

DOM. SEWERS

CITY OF BRANDON

NO'S AVAILABLE :-
NEXT NO. AVAILABLE:- 47.

JAN/2010	REVISED	B.J.K.
DATE	REVISION	BY

Sec. 27 Twp. 10 Rge. 19 W.

100 50 0 100 200


1:5000

00	13	14
17	11	12
09	01	02

DWG. NO. - BDN35

FOR WM TO FEEDLOT SEE SH.-10 EXP. FARM DWGS

SEE DISTRICT 13.

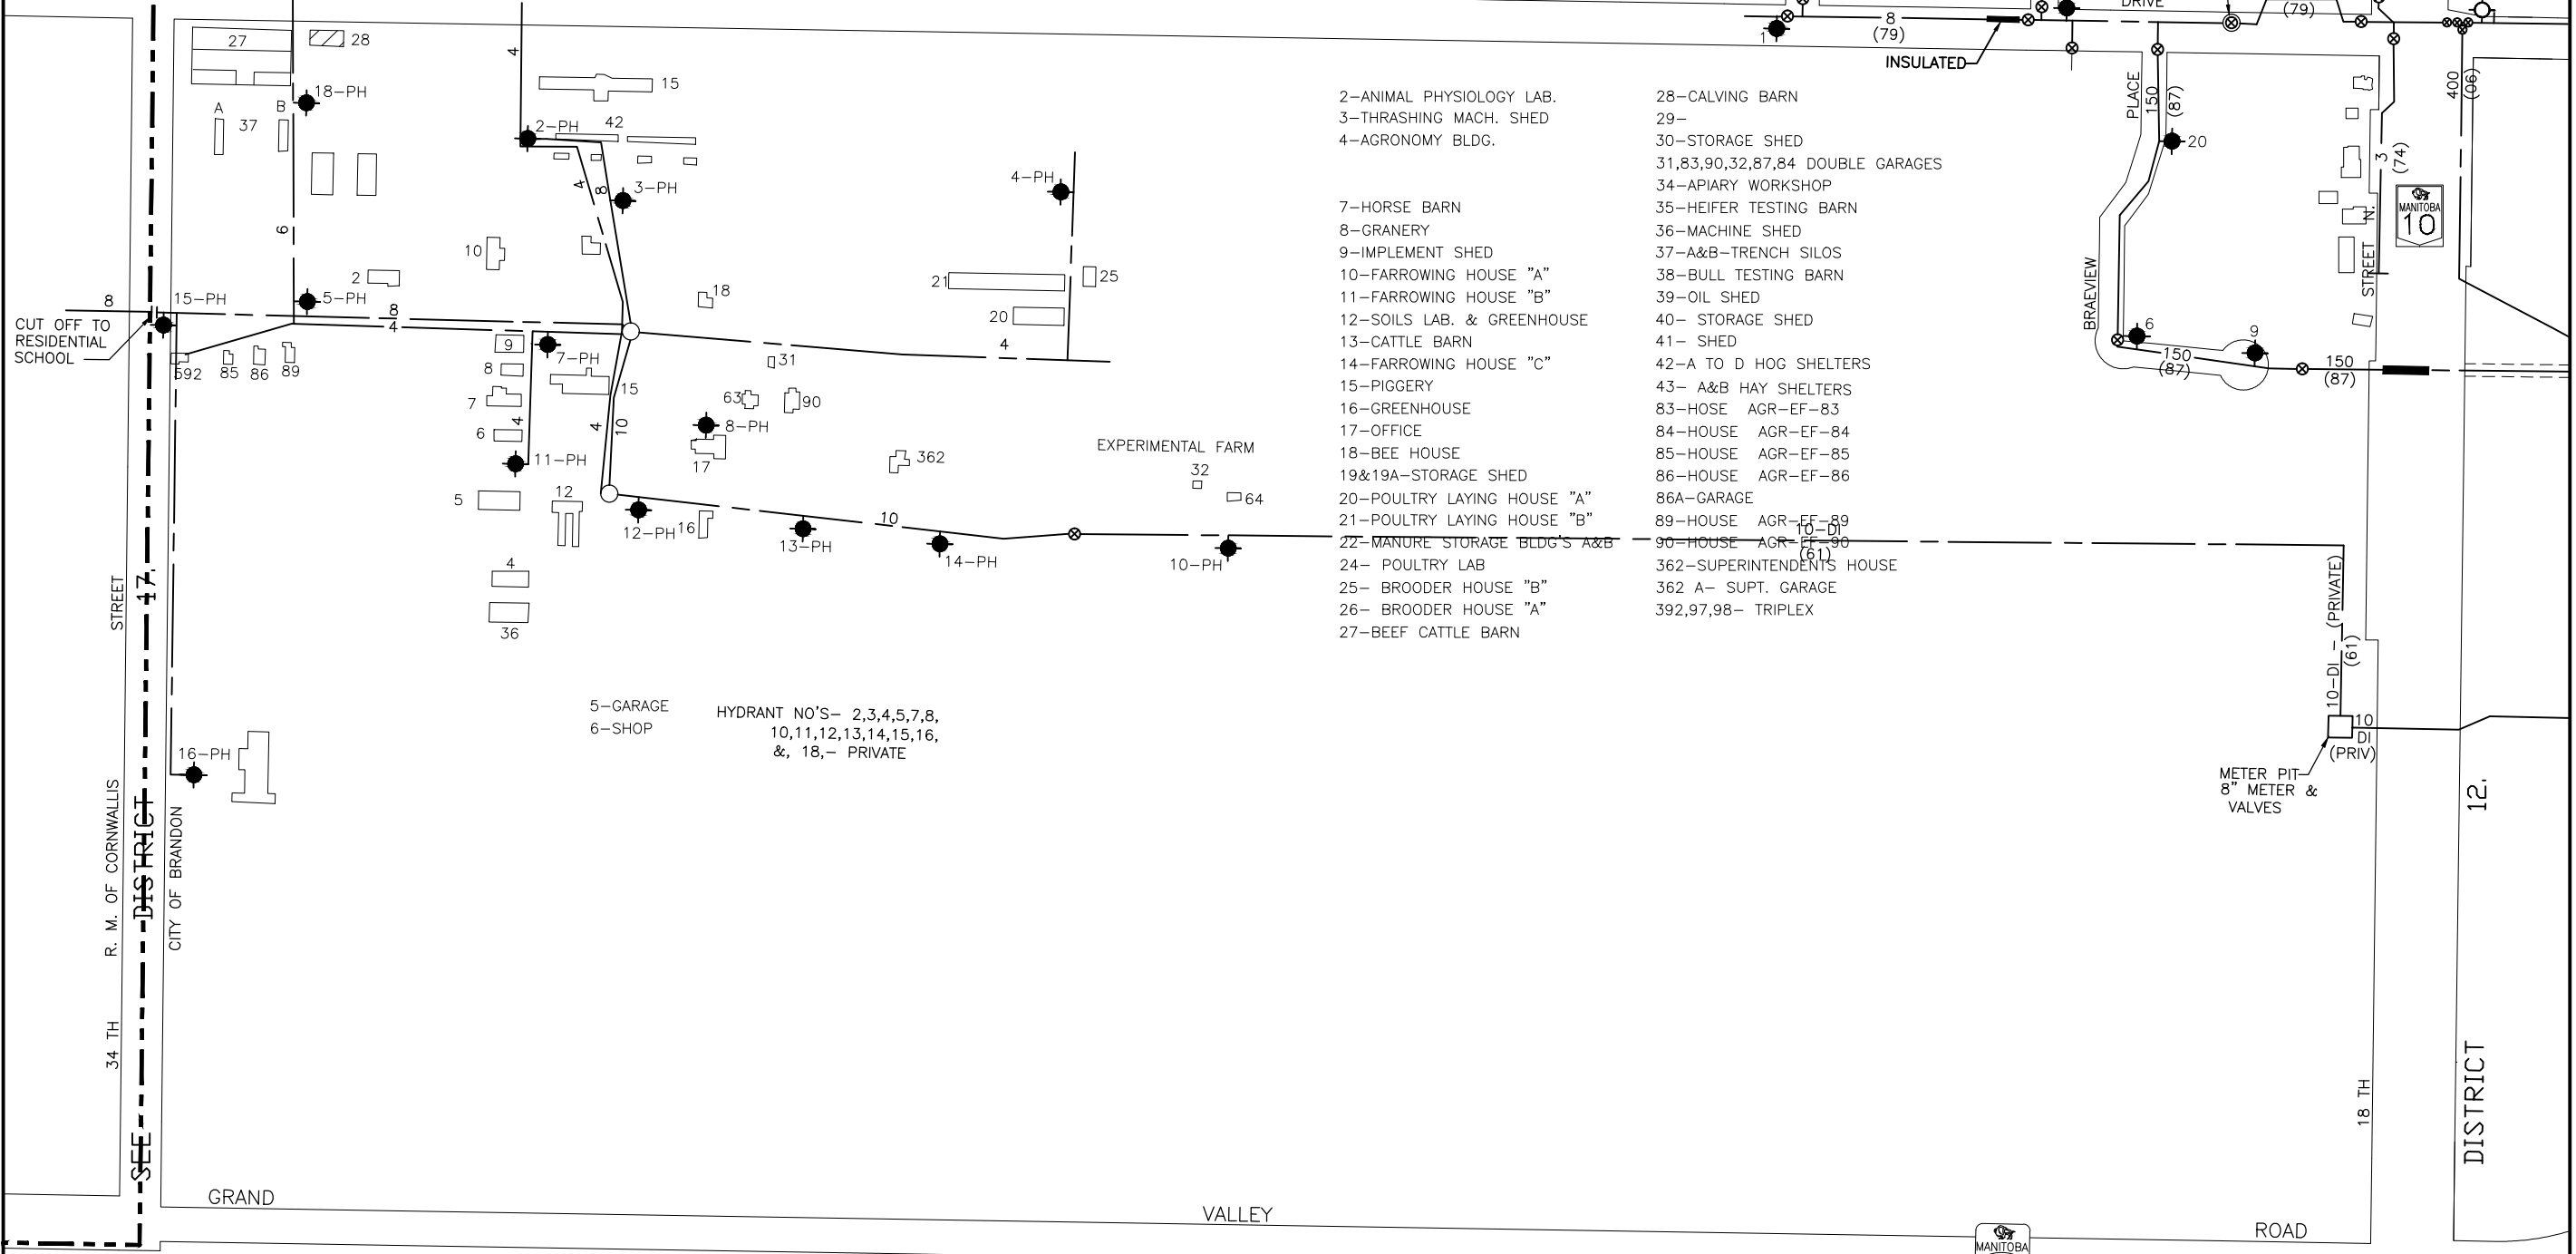

- 2-ANIMAL PHYSIOLOGY LAB.
- 3-THRASHING MACH. SHED
- 4-AGRONOMY BLDG.
- 7-HORSE BARN
- 8-GRANERY
- 9-IMPLEMENT SHED
- 10-FARROWING HOUSE "A"
- 11-FARROWING HOUSE "B"
- 12-SOILS LAB. & GREENHOUSE
- 13-CATTLE BARN
- 14-FARROWING HOUSE "C"
- 15-PIGGERY
- 16-GREENHOUSE
- 17-OFFICE
- 18-BEE HOUSE
- 19&19A-STORAGE SHED
- 20-POULTRY LAYING HOUSE "A"
- 21-POULTRY LAYING HOUSE "B"
- 22-MANURE STORAGE BLDG'S A&B
- 24-POULTRY LAB
- 25-BROODER HOUSE "B"
- 26-BROODER HOUSE "A"
- 27-BEEF CATTLE BARN
- 28-CALVING BARN
- 29-
- 30-STORAGE SHED
- 31,83,90,32,87,84 DOUBLE GARAGES
- 34-APIARY WORKSHOP
- 35-HEIFER TESTING BARN
- 36-MACHINE SHED
- 37-A&B-TRENCH SILOS
- 38-BULL TESTING BARN
- 39-OIL SHED
- 40-STORAGE SHED
- 41-SHED
- 42-A TO D HOG SHELTERS
- 43-A&B HAY SHELTERS
- 83-HOSE AGR-EF-83
- 84-HOUSE AGR-EF-84
- 85-HOUSE AGR-EF-85
- 86-HOUSE AGR-EF-86
- 86A-GARAGE
- 89-HOUSE AGR-EF-89
- 90-HOUSE AGR-EF-90
- 362-SUPERINTENDENT'S HOUSE
- 362 A- SUPT. GARAGE
- 392,97,98- TRIPLEX

5-GARAGE
6-SHOP
HYDRANT NO'S- 2,3,4,5,7,8,
10,11,12,13,14,15,16,
& 18,- PRIVATE

METER PIT
8" METER &
VALVES




- LEGEND:-
- - MANHOLES
 - - C.B'S INTO DOMESTIC
 - - C.B'S INTO STORM
 - - HYDRANTS
 - - VALVES ● - CHECK VALVE
 - - VALVE PITS BZ - BOOSTER ZONE
 - CASINGS
 - DITCHES
 - CULVERTS

ALL INFORMATION ON THESE DRAWINGS TO BE FIELD VERIFIED BY YOURSELF BEFORE ANY DESIGN OR CONSTRUCTION WORK IS UNDERTAKEN.

WATERMAINS

PRIVATE HYDRANTS 1-14.
NO'S AVAILABLE 1-10.
NEXT NO. AVAILABLE 21.

Sec. 27 Twp. 10 Rge. 19 W.

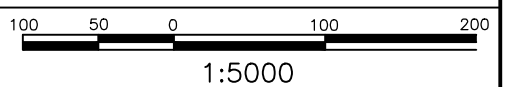

00	13	14
17	11	12
09	01	02

JAN/2010	REVISED	B.J.K.
DATE	REVISION	BY

DWG. NO. - BDN35

CITY OF BRANDON

51 35

SEE DISTRICT 13.

BRAECREST DRIVE HAMILTON DRIVE OAK BLUFF ROAD DRIVE

27 28

A B 37

15 42

2-ANIMAL PHYSIOLOGY LAB.
3-THRASHING MACH. SHED
4-AGRONOMY BLDG.

28-CALVING BARN
29-
30-STORAGE SHED
31,83,90,32,87,84 DOUBLE GARAGES
34-APIARY WORKSHOP
35-HEIFER TESTING BARN
36-MACHINE SHED
37-A&B-TRENCH SILOS
38-BULL TESTING BARN
39-OIL SHED
40- STORAGE SHED
41- SHED
42-A TO D HOG SHELTERS
43- A&B HAY SHELTERS
83-HOSE AGR-EF-83
84-HOUSE AGR-EF-84
85-HOUSE AGR-EF-85
86-HOUSE AGR-EF-86
86A-GARAGE
89-HOUSE AGR-EF-89
90-HOUSE AGR-EF-90
362-SUPERINTENDENTS HOUSE
362 A- SUPT. GARAGE
392,97,98- TRIPLEX

7-HORSE BARN
8-GRANERY
9-IMPLEMENT SHED
10-FARROWING HOUSE "A"
11-FARROWING HOUSE "B"
12-SOILS LAB. & GREENHOUSE
13-CATTLE BARN
14-FARROWING HOUSE "C"
15-PIGGERY
16-GREENHOUSE
17-OFFICE
18-BEE HOUSE
19&19A-STORAGE SHED
20-POULTRY LAYING HOUSE "A"
21-POULTRY LAYING HOUSE "B"
22-MANURE STORAGE BLDG'S A&B
24- POULTRY LAB
25- BROODER HOUSE "B"
26- BROODER HOUSE "A"
27-BEEF CATTLE BARN

EXPERIMENTAL FARM
32
64

5-GARAGE
6-SHOP

34 TH STREET
R. M. OF CORNWALLIS
SEE DISTRICT 17
CITY OF BRANDON

GRAND

VALLEY

MANITOBA
459

ROAD

12. DISTRICT

SEE

LAKE PERCY

ASSINIBOINE

RIVER

BRIDGE

JOHN AVENUE

SEE DISTRICT

01.

McGREGOR

20TH ST. N.

19TH ST. N.

18 TH

STREET N.
17TH ST. N.
AVE.

- LEGEND:-
- - MANHOLES
 - - C.B.'S INTO DOMESTIC
 - - C.B.'S INTO STORM
 - - HYDRANTS
 - - VALVES ● - CHECK VALVE
 - - VALVE PITS BZ - BOOSTER ZONE
 - CASINGS
 - DITCHES
 - CULVERTS

ALL INFORMATION ON THESE DRAWINGS TO BE FIELD VERIFIED BY YOURSELF BEFORE ANY DESIGN OR CONSTRUCTION WORK IS UNDERTAKEN.

STORM SEWERS

CITY OF BRANDON

NO'S AVAILABLE :- 00.
NEXT NO. AVAILABLE :- 01.

JAN/2010	REVISED	B.J.K.
DATE	REVISION	BY


DWG. NO. - BDN35

Sec. 27 Twp. 10 Rge. 19 W.

100 50 0 100 200
1:5000



00	13	14
17	11	12
09	01	02

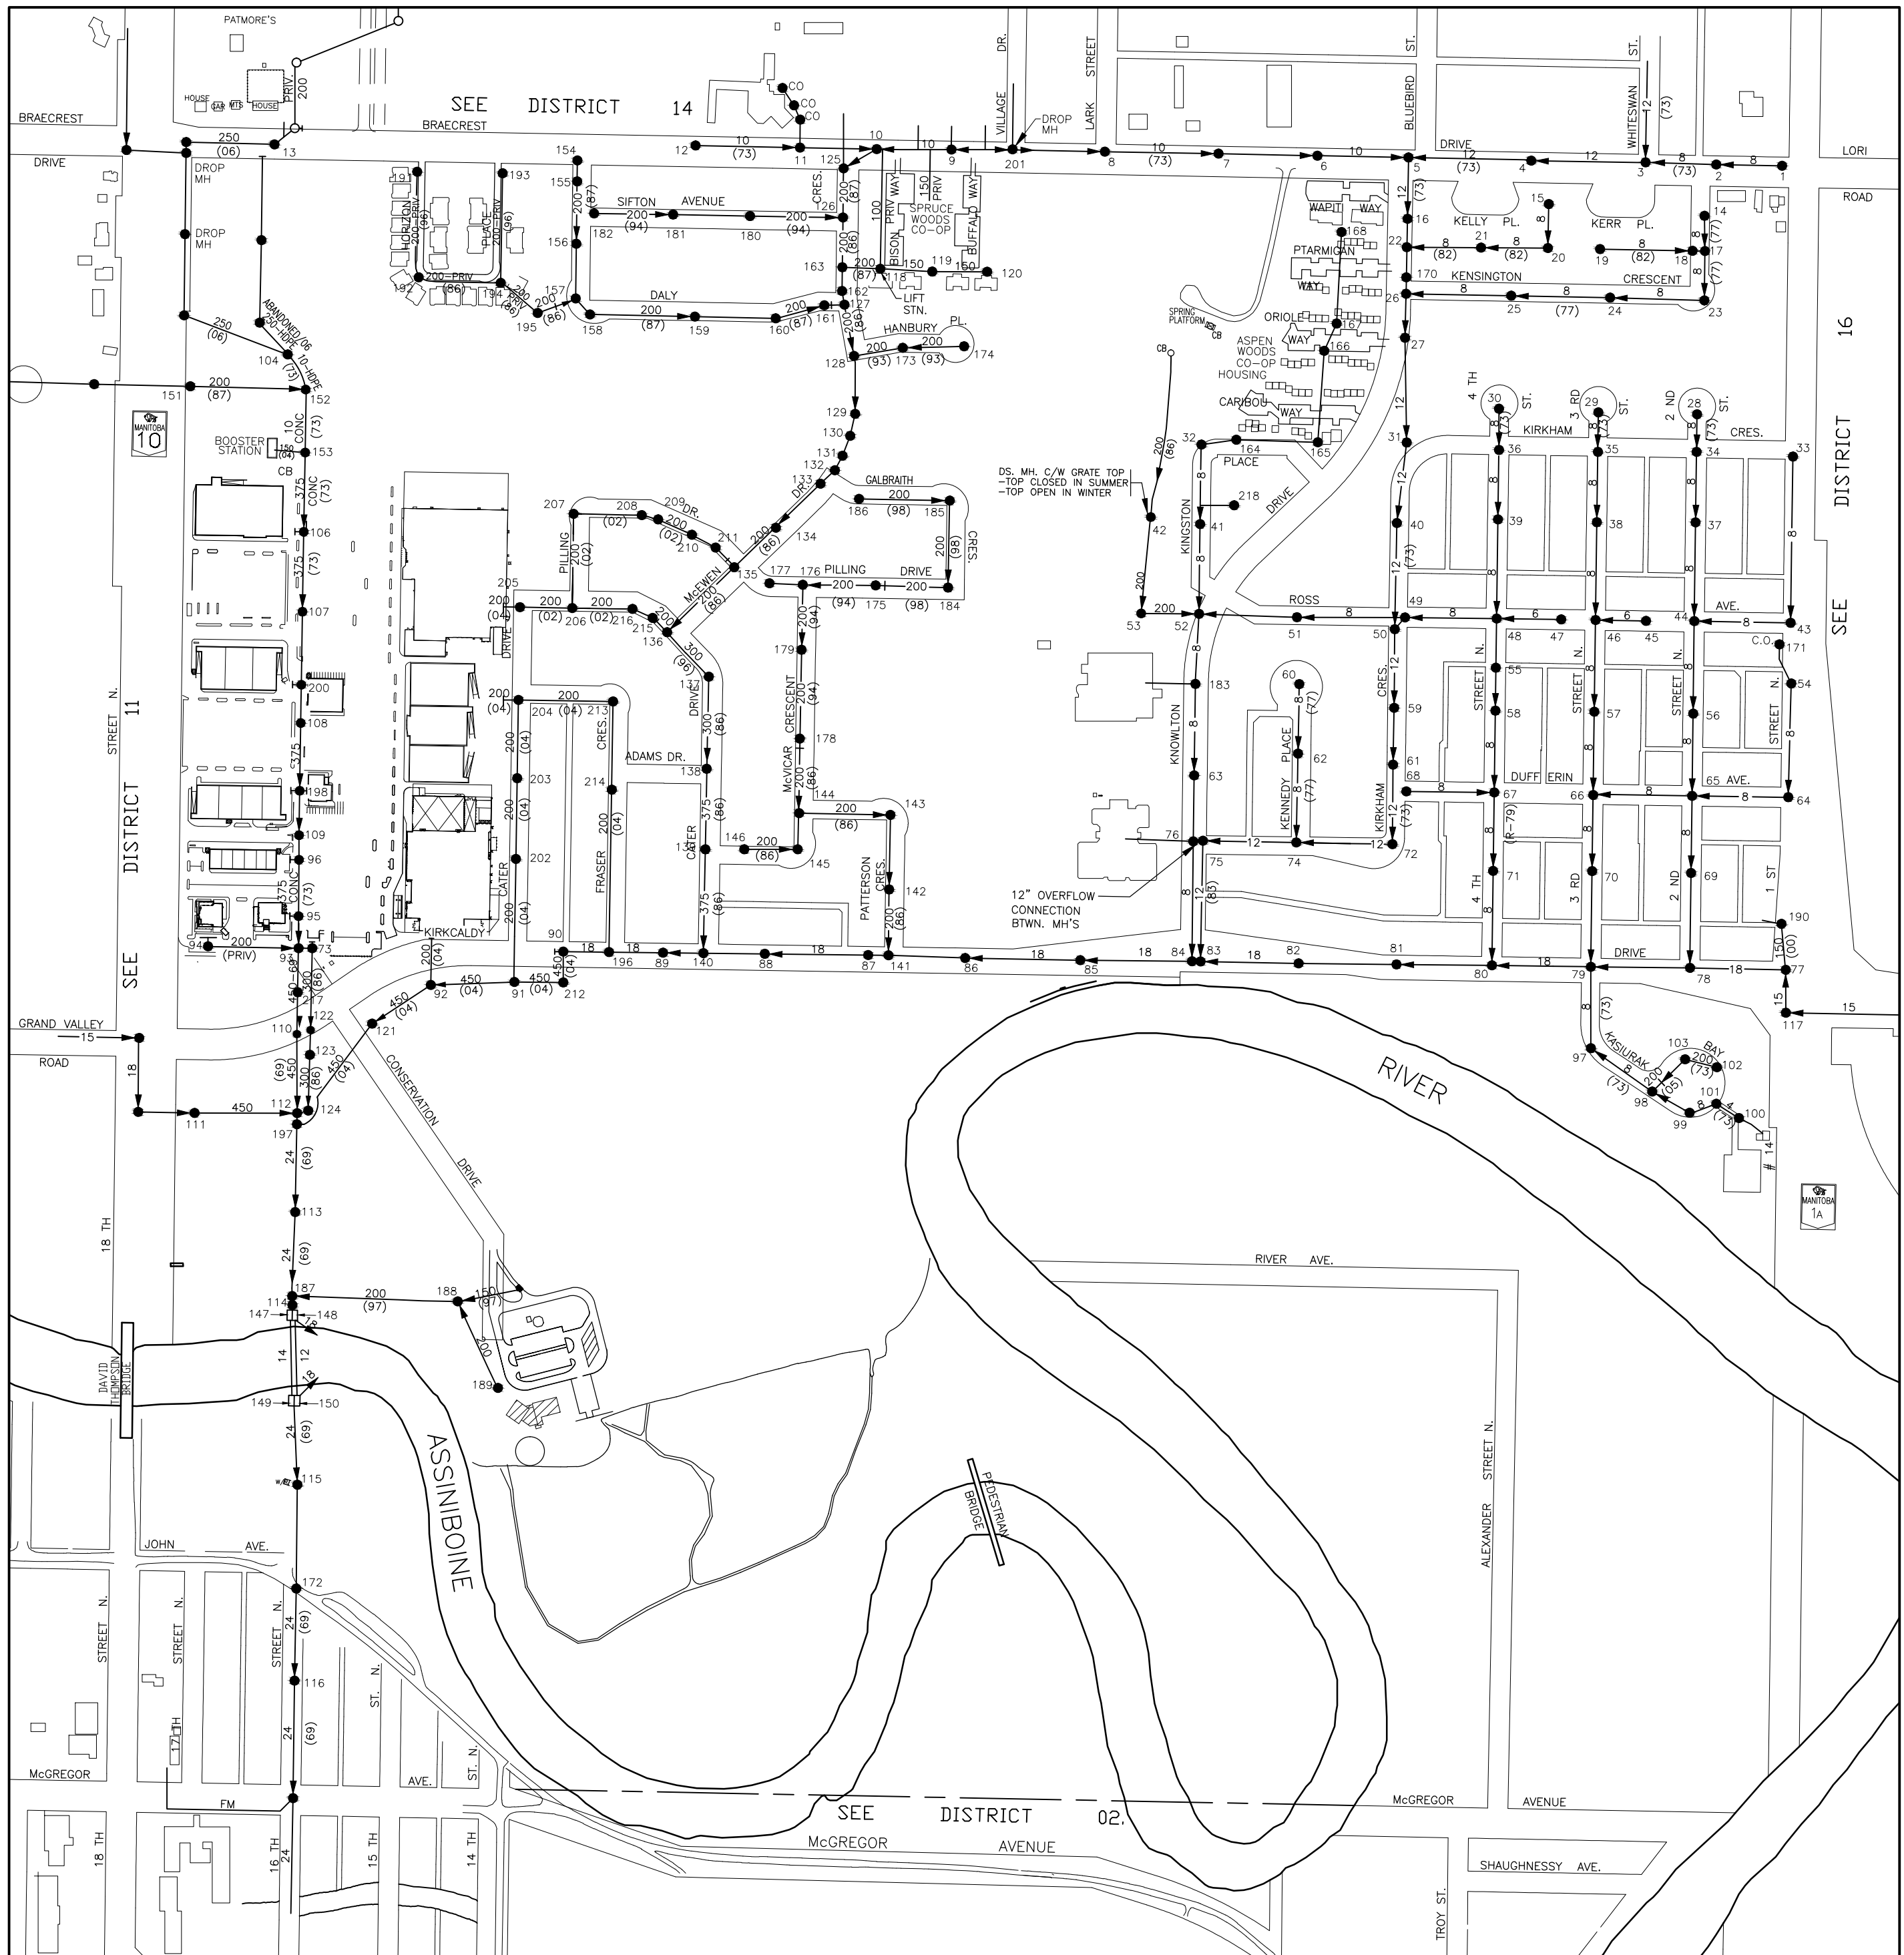

- LEGEND:-**
- - MANHOLES
 - - C.B.'S INTO DOMESTIC
 - - C.B.'S INTO STORM
 - - HYDRANTS
 - - VALVES ● - CHECK VALVE
 - - VALVE PITS BZ - BOOSTER ZONE
 - CASINGS
 - - - DITCHES
 - CULVERTS

ALL INFORMATION ON THESE DRAWINGS TO BE FIELD VERIFIED BY YOURSELF BEFORE ANY DESIGN OR CONSTRUCTION WORK IS UNDERTAKEN.

DOM. SEWERS

CITY OF BRANDON

105
 NO'S AVAILABLE :- 169,197,199
 NEXT NO. AVAILABLE :- 219.

JAN/2009	REVISED	B.J.K.
DATE	REVISION	BY


Sec. 26 Twp. 10 Rge. 19 W.

100 50 0 100 200

1:5000

13	14	18
11	12	16
01	02	06

DWG NO. - BDN34

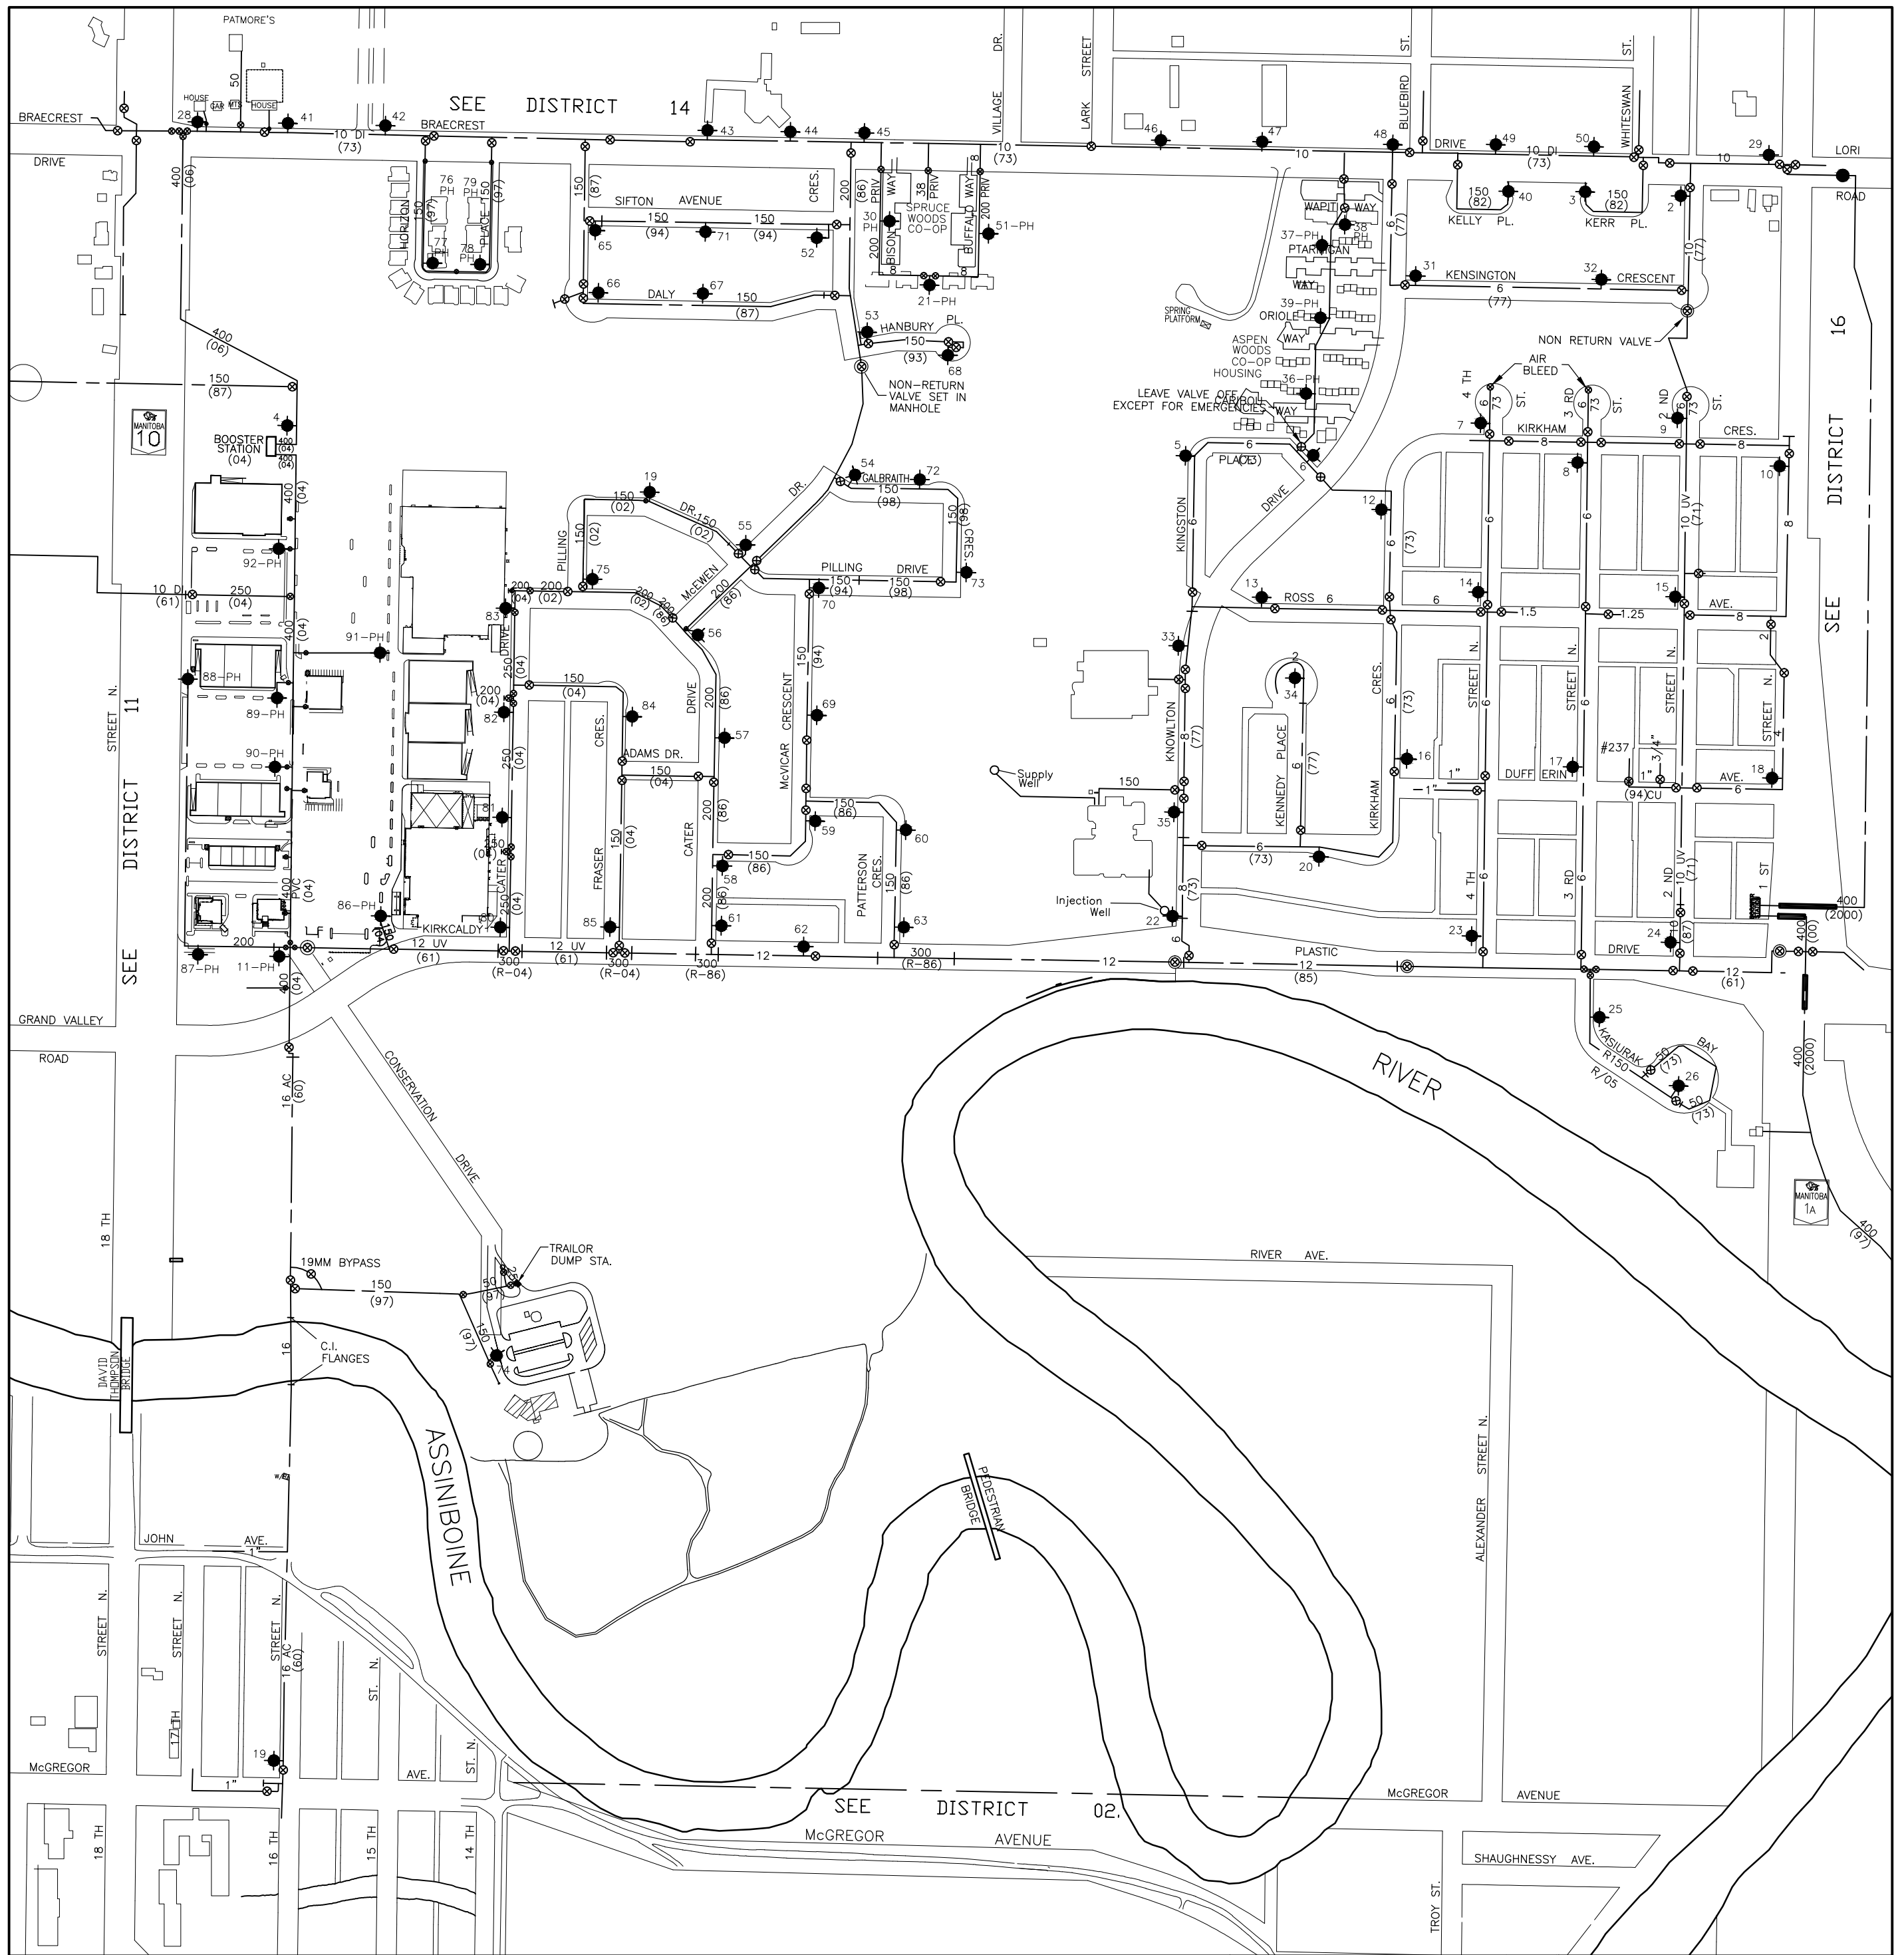


- LEGEND:-**
- - MANHOLES
 - - C.B.'S INTO DOMESTIC
 - - C.B.'S INTO STORM
 - - HYDRANTS
 - - VALVES ● - CHECK VALVE
 - - VALVE PITS BZ - BOOSTER ZONE
 - CASINGS
 - DITCHES
 - CULVERTS

ALL INFORMATION ON THESE DRAWINGS TO BE FIELD VERIFIED BY YOURSELF BEFORE ANY DESIGN OR CONSTRUCTION WORK IS UNDERTAKEN.

WATERMAINS

PRIVATE HYDRANTS I-11.
 NO'S AVAILABLE I-01.
 NEXT NO. AVAILABLE I-87.


Sec. 26 Twp. 10 Rge. 19 W.

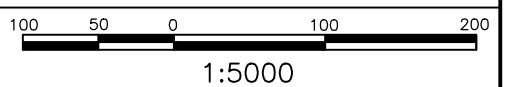

13	14	18
11	12	16
01	02	06

JAN/2009	REVISED	B.J.K.
DATE	REVISION	BY
DWG NO. - BDN34		

CITY OF BRANDON

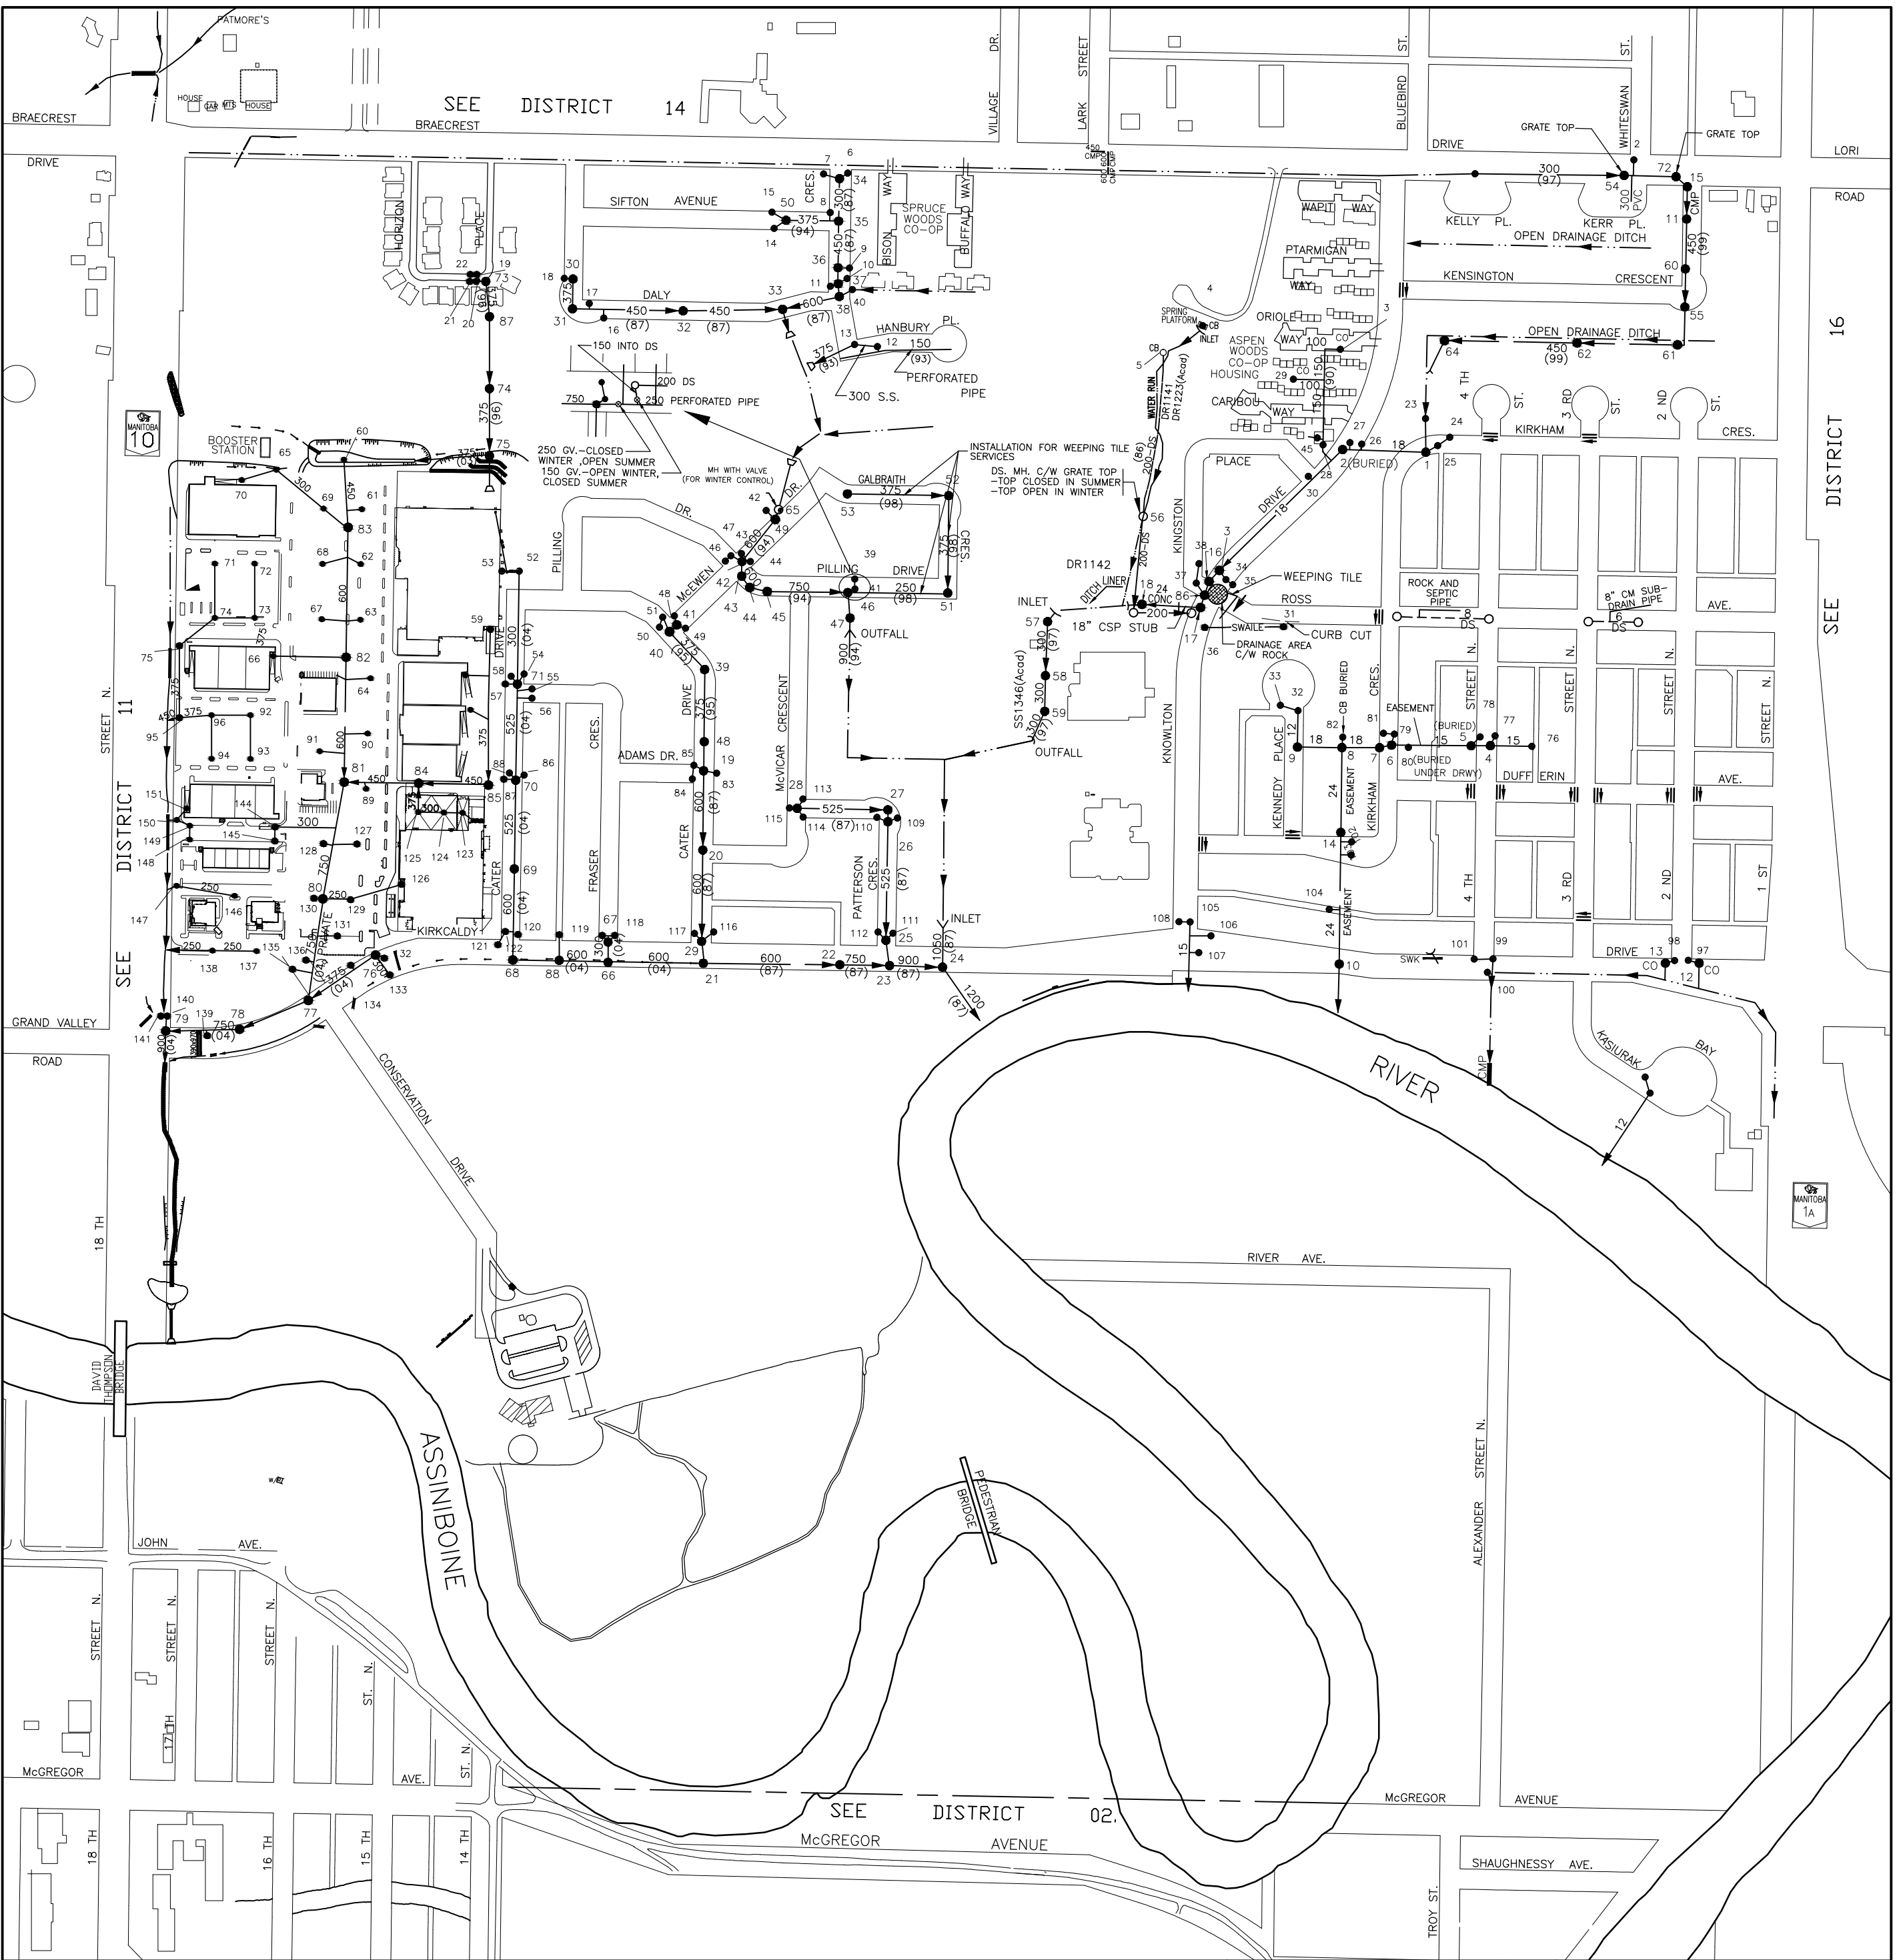

- LEGEND:-**
- - MANHOLES
 - - C.B'S INTO DOMESTIC
 - - C.B'S INTO STORM
 - - HYDRANTS
 - - VALVES ● - CHECK VALVE
 - - VALVE PITS BZ - BOOSTER ZONE
 - CASINGS
 - DITCHES
 - CULVERTS

ALL INFORMATION ON THESE DRAWINGS TO BE FIELD VERIFIED BY YOURSELF BEFORE ANY DESIGN OR CONSTRUCTION WORK IS UNDERTAKEN.

CITY OF BRANDON

STORM SEWERS

NO'S AVAILABLE :- 63.
NEXT NO. AVAILABLE :- 89.



JAN/2009	REVISED	B.J.K.
DATE	REVISION	BY
DWG NO. - BDN34		

Sec. 26 Twp. 10 Rge. 19 W.

100 50 0 100 200

1:5000

13	14	18
11	12	16
01	02	06

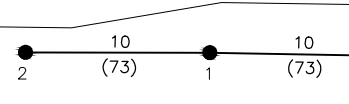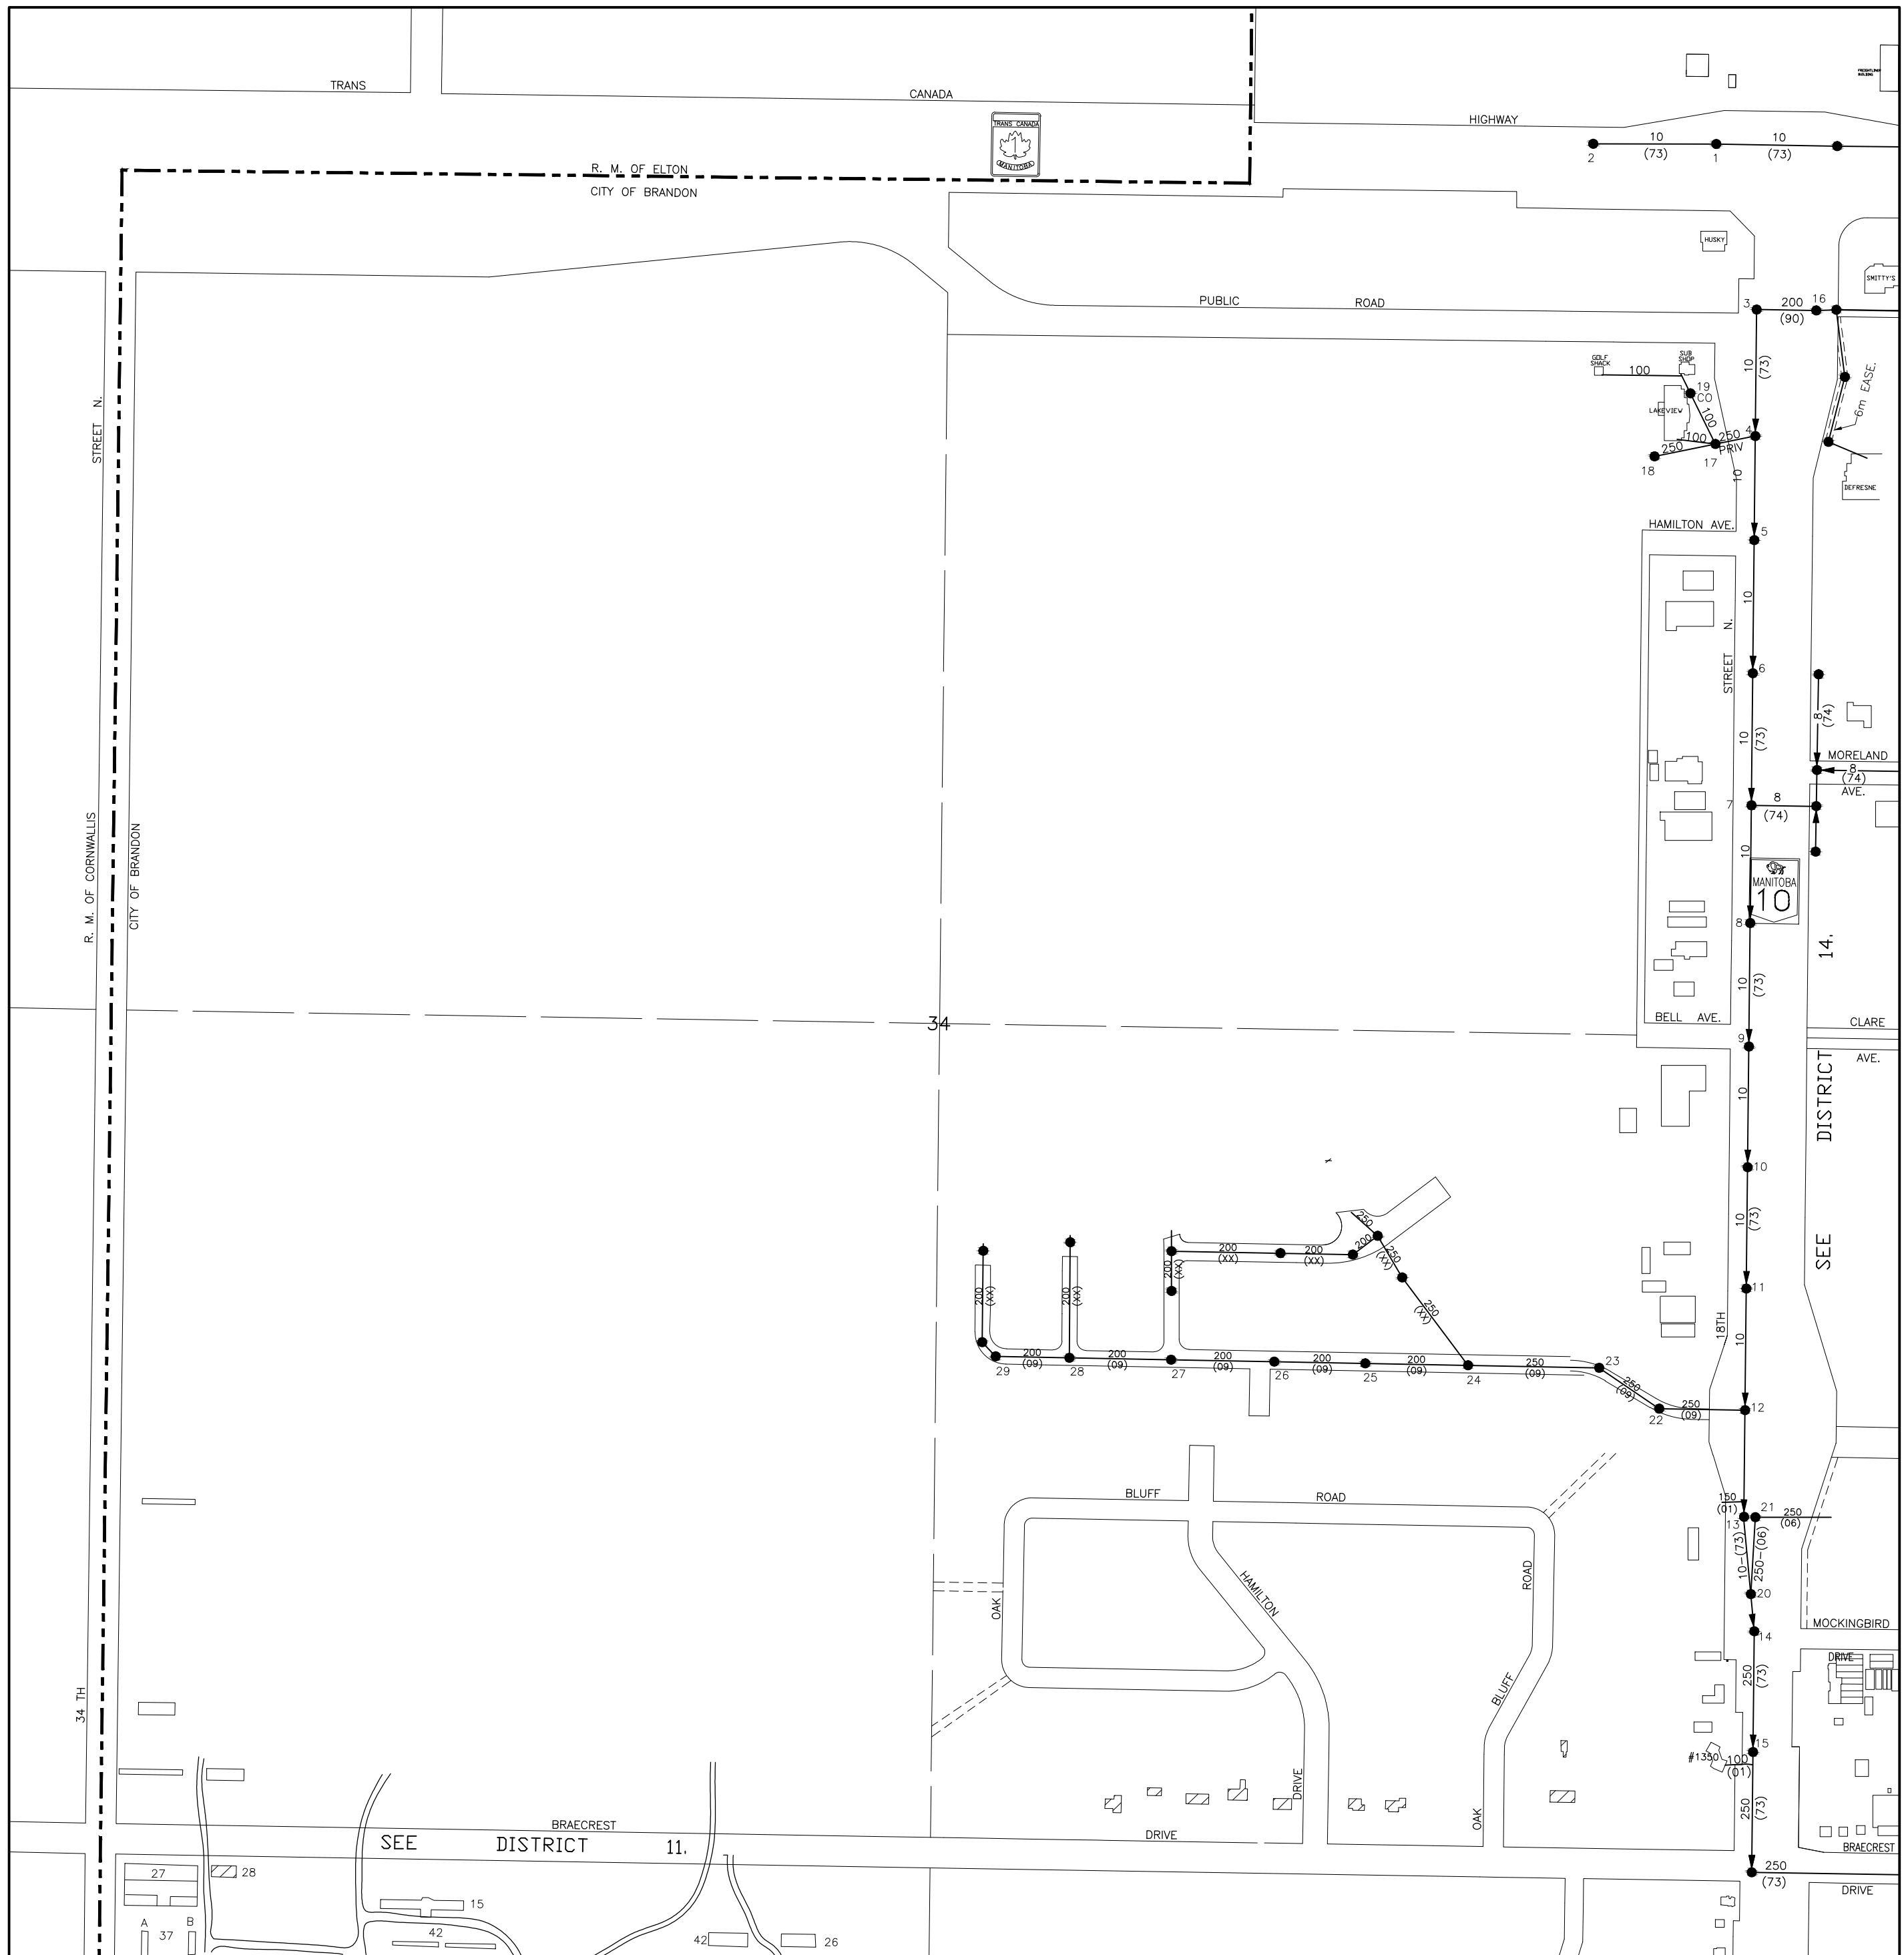

- LEGEND:-**
- - MANHOLES
 - - C.B.'S INTO DOMESTIC
 - - C.B.'S INTO STORM
 - - HYDRANTS
 - - VALVES ● - CHECK VALVE
 - - VALVE PITS BZ - BOOSTER ZONE
 - CASINGS
 - - - DITCHES
 - CULVERTS

ALL INFORMATION ON THESE DRAWINGS TO BE FIELD VERIFIED BY YOURSELF BEFORE ANY DESIGN OR CONSTRUCTION WORK IS UNDERTAKEN.

DOM. SEWERS

Sec. 34 Twp. 10 Rge. 19 W.
100 50 0 100 200
1:5000




00	00	15
00	13	14
17	11	12

JAN/2009	REVISED	B.J.K.
DATE	REVISION	BY

DWG. NO. - BDN20

CITY OF BRANDON

NO'S AVAILABLE :- 00.
NEXT NO. AVAILABLE :- 30.

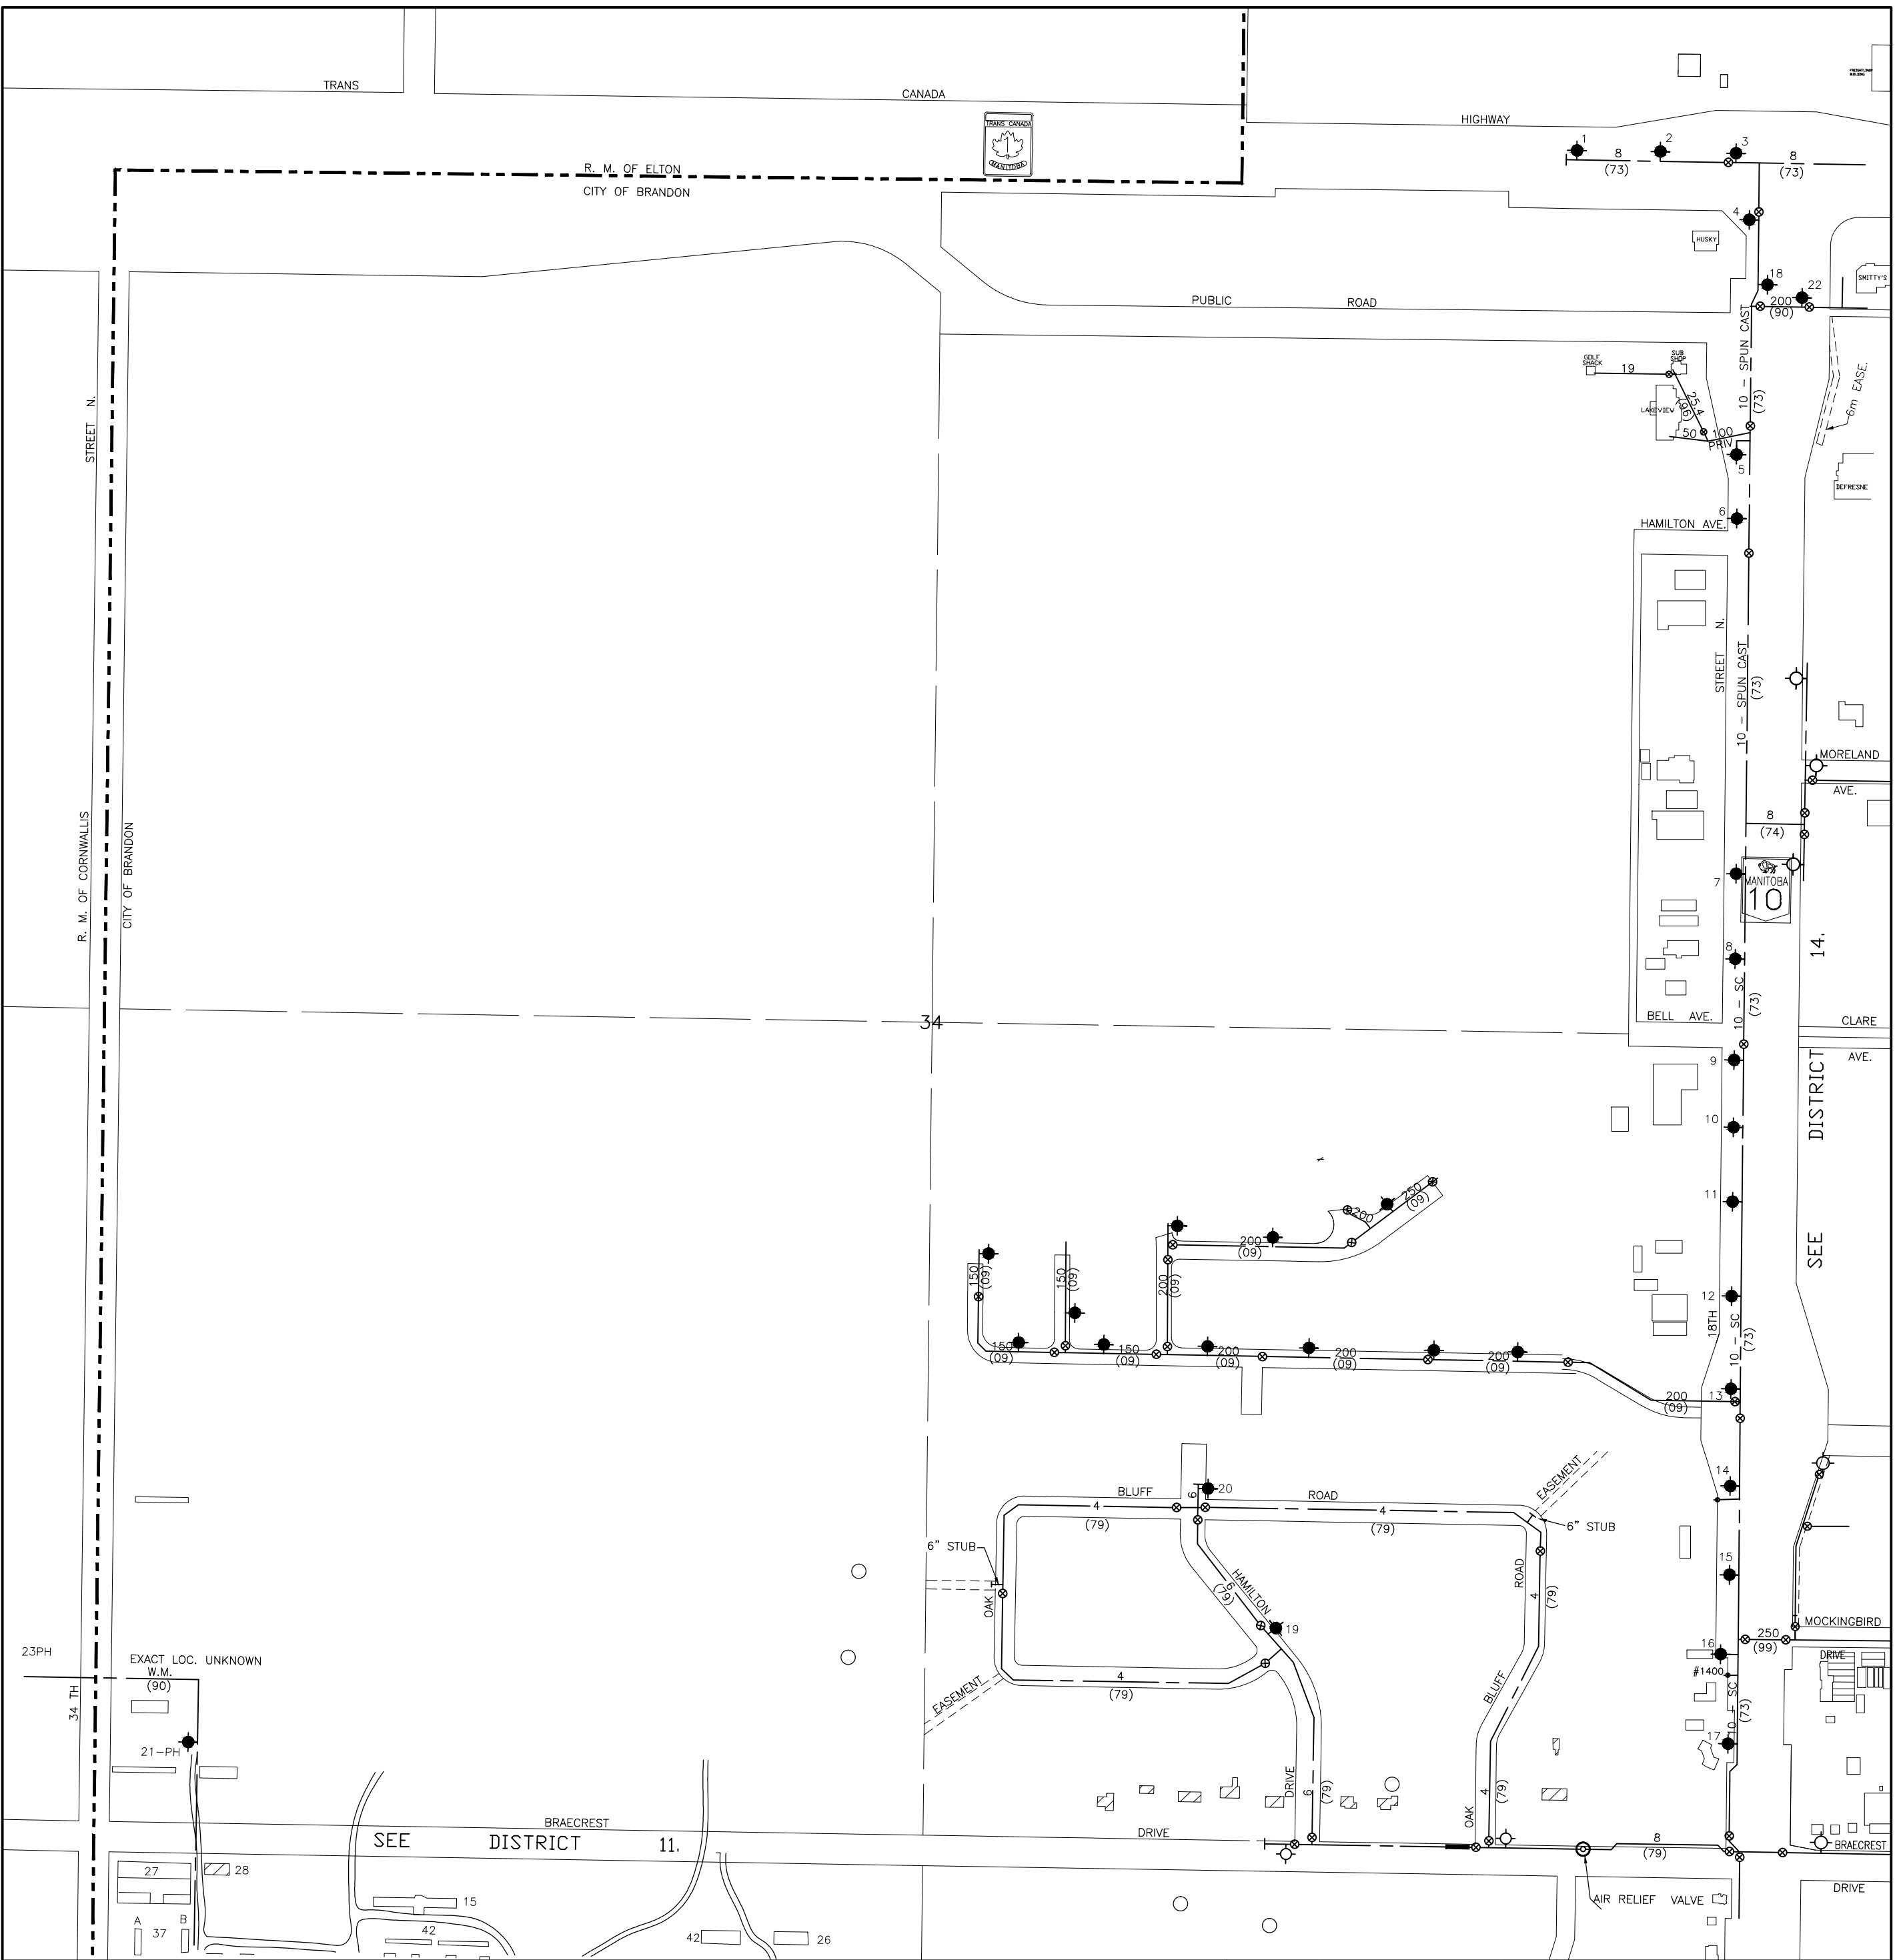

- LEGEND:-**
- - MANHOLES
 - - C.B.'S INTO DOMESTIC
 - - C.B.'S INTO STORM
 - - HYDRANTS
 - - VALVES ● - CHECK VALVE
 - - VALVE PITS BZ - BOOSTER ZONE
 - CASINGS
 - - - DITCHES
 - CULVERTS

ALL INFORMATION ON THESE DRAWINGS TO BE FIELD VERIFIED BY YOURSELF BEFORE ANY DESIGN OR CONSTRUCTION WORK IS UNDERTAKEN.

WATERMAINS

CITY OF BRANDON

PRIVATE HYDRANTS 1-02.
 NO'S AVAILABLE 1-00.
 NEXT NO. AVAILABLE 1-24.

JAN/2009	REVISED	B.J.K.
DATE	REVISION	BY

Sec. 34 Twp. 10 Rge. 19 W.


100 50 0 100 200

1:5000

00	00	15
00	13	14
17	11	12



DWG. NO. - BDN20

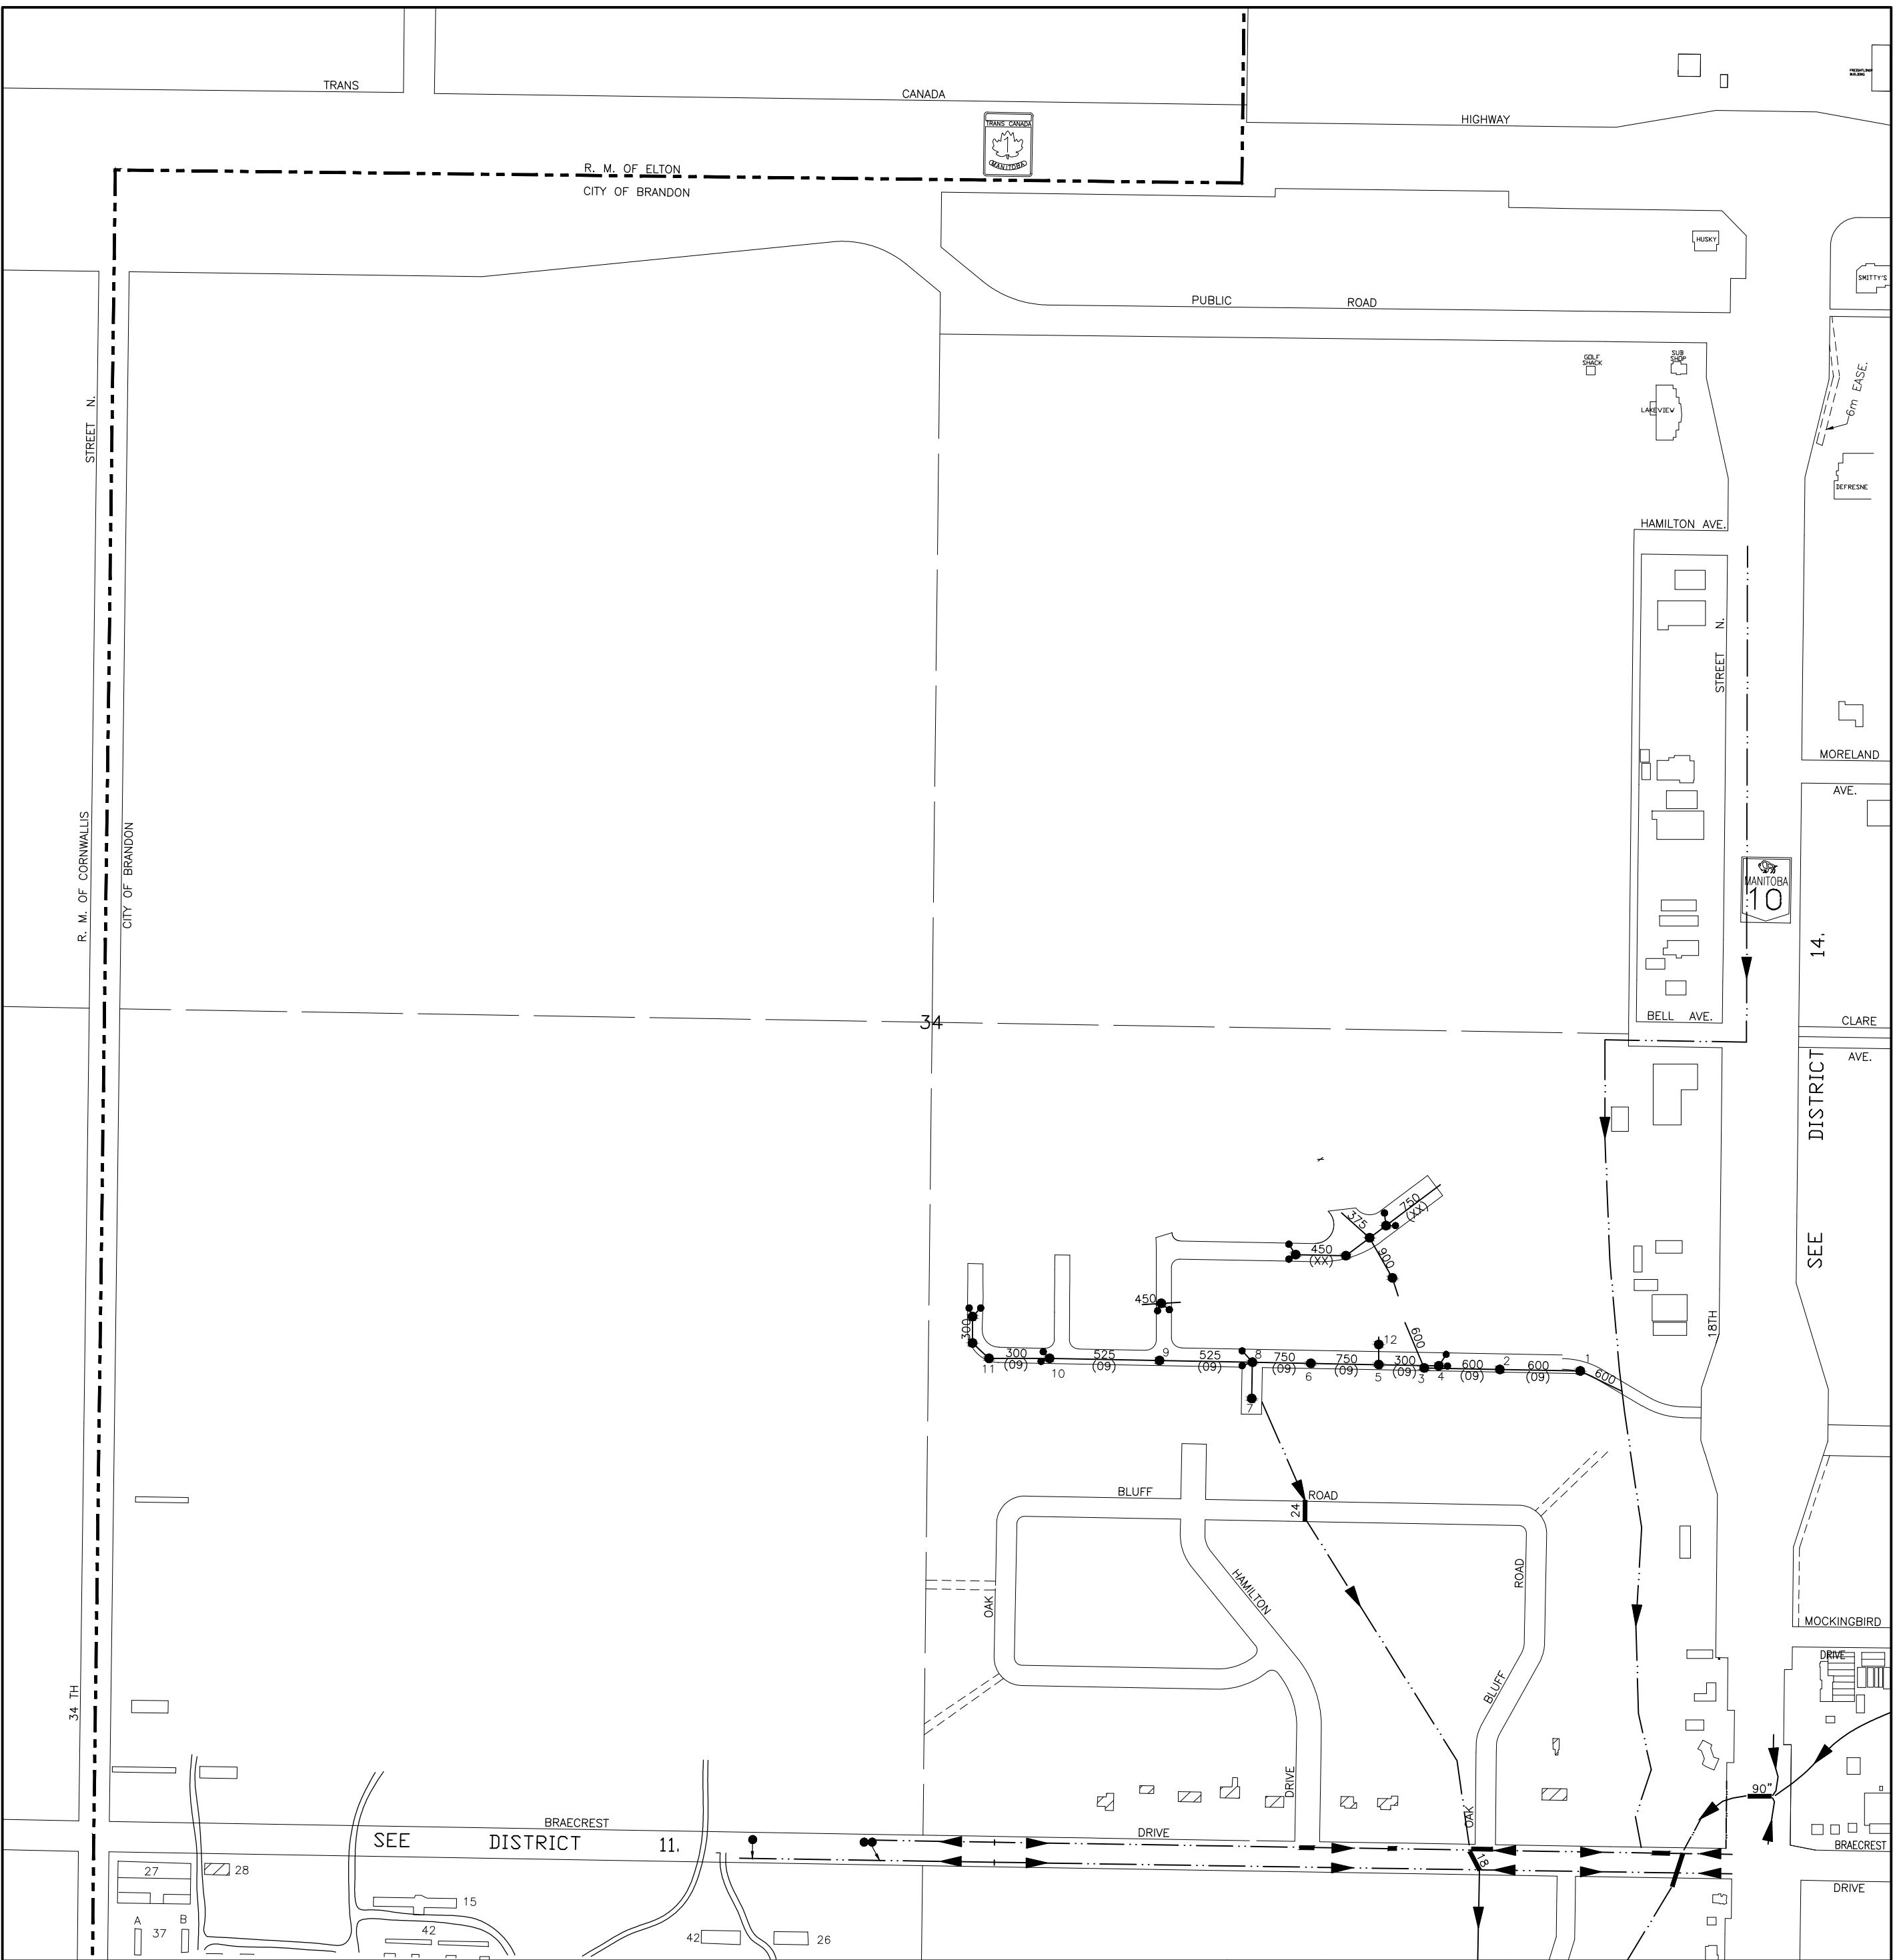

- LEGEND:-**
- - MANHOLES
 - - C.B.'S INTO DOMESTIC
 - - C.B.'S INTO STORM
 - - HYDRANTS
 - - VALVES ● - CHECK VALVE
 - - VALVE PITS BZ - BOOSTER ZONE
 - - CASINGS
 - - - - DITCHES
 - - - - CULVERTS

ALL INFORMATION ON THESE DRAWINGS TO BE FIELD VERIFIED BY YOURSELF BEFORE ANY DESIGN OR CONSTRUCTION WORK IS UNDERTAKEN.

STORM SEWERS

CITY OF BRANDON

NO'S AVAILABLE :- 00.
NEXT NO. AVAILABLE :- 01.

DATE	REVISION	BY
JAN/2009	REVISED	B.J.K.


Sec. 34 Twp. 10 Rge. 19 W.

100 50 0 100 200

1:5000

00 00 15
00 13 14
17 11 12

DWG. NO. - BDN20

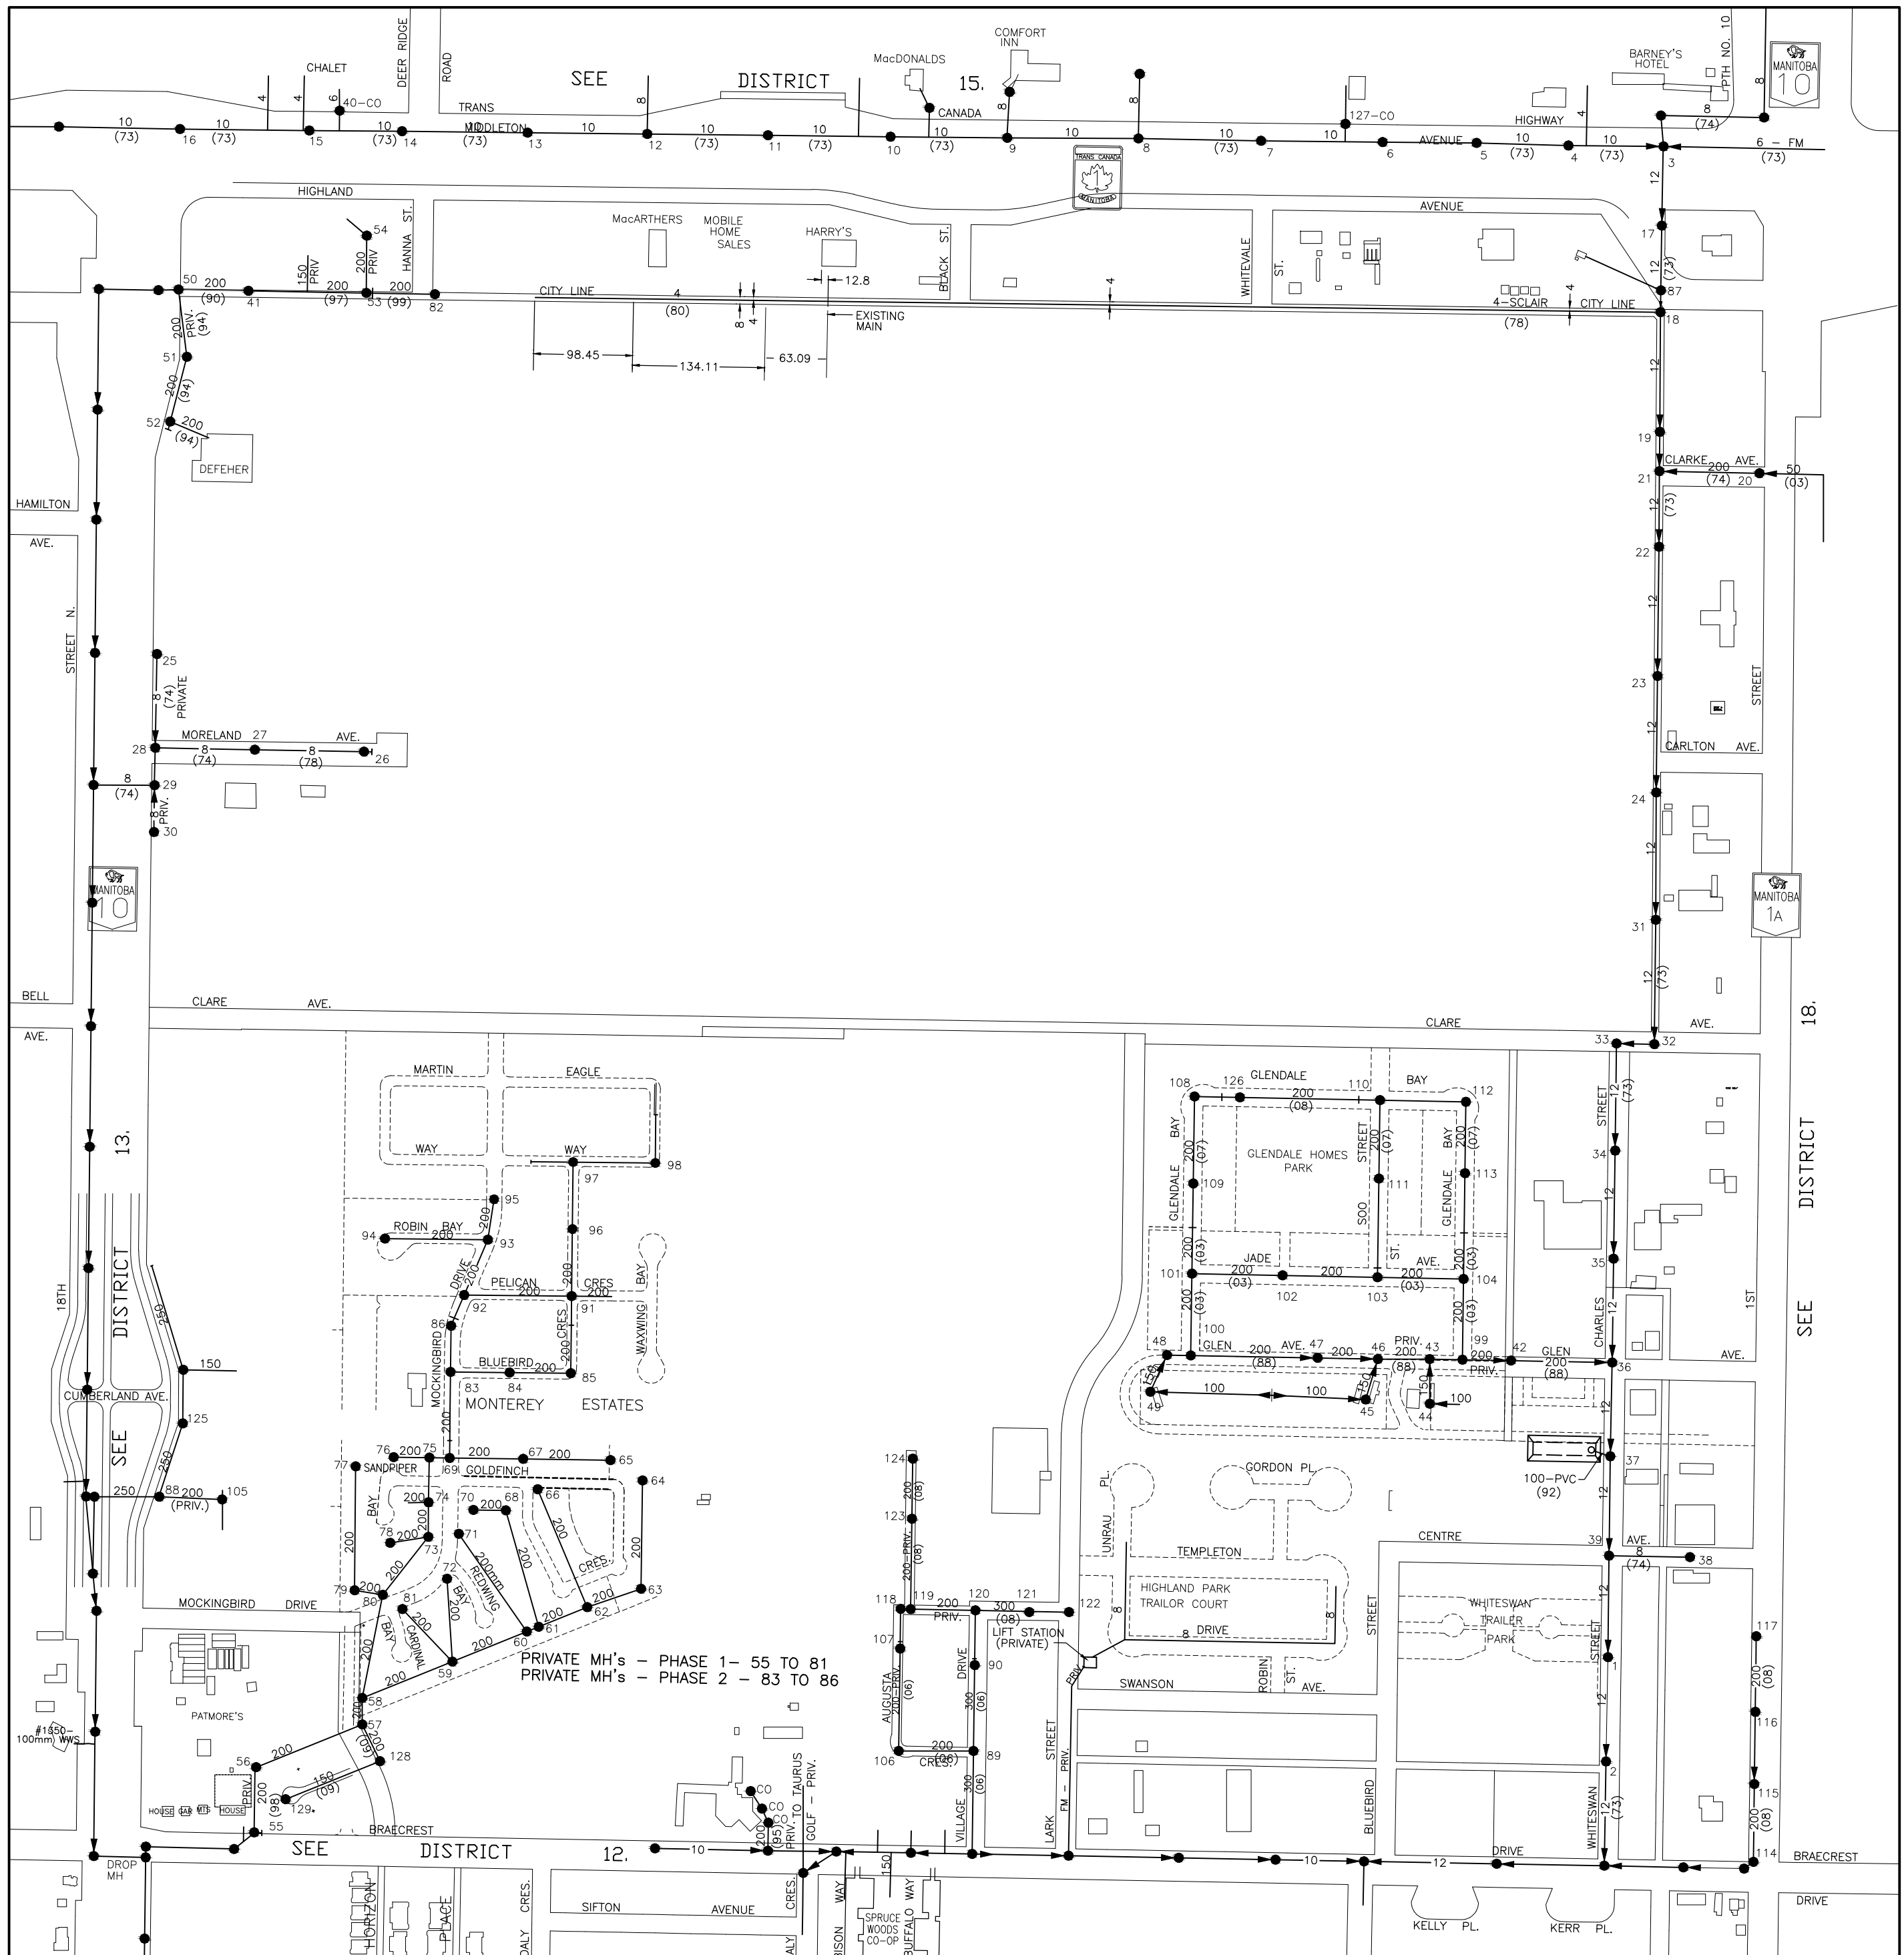

PRIVATE MH's - PHASE 1 - 55 TO 81
 PRIVATE MH's - PHASE 2 - 83 TO 86

- LEGEND:-**
- MANHOLES
 - C.B'S INTO DOMESTIC
 - C.B'S INTO STORM
 - HYDRANTS
 - VALVES
 - VALVE PITS BZ - BOOSTER ZONE
 - CHECK VALVE
 - CASINGS
 - DITCHES
 - CULVERTS

ALL INFORMATION ON THESE DRAWINGS TO BE FIELD VERIFIED BY YOURSELF BEFORE ANY DESIGN OR CONSTRUCTION WORK IS UNDERTAKEN.

DOM. SEWERS

CITY OF BRANDON

NO'S AVAILABLE :- 00
 NEXT NO. AVAILABLE :- 128.

DATE	REVISION	BY
JAN/2009	REVISED	B.J.K.


Sec. 35 Twp. 10 Rge. 19 W.

100 50 0 100 200

1:5000

00 15 00
 13 14 18
 11 12 16

DWG. NO. - BDN21

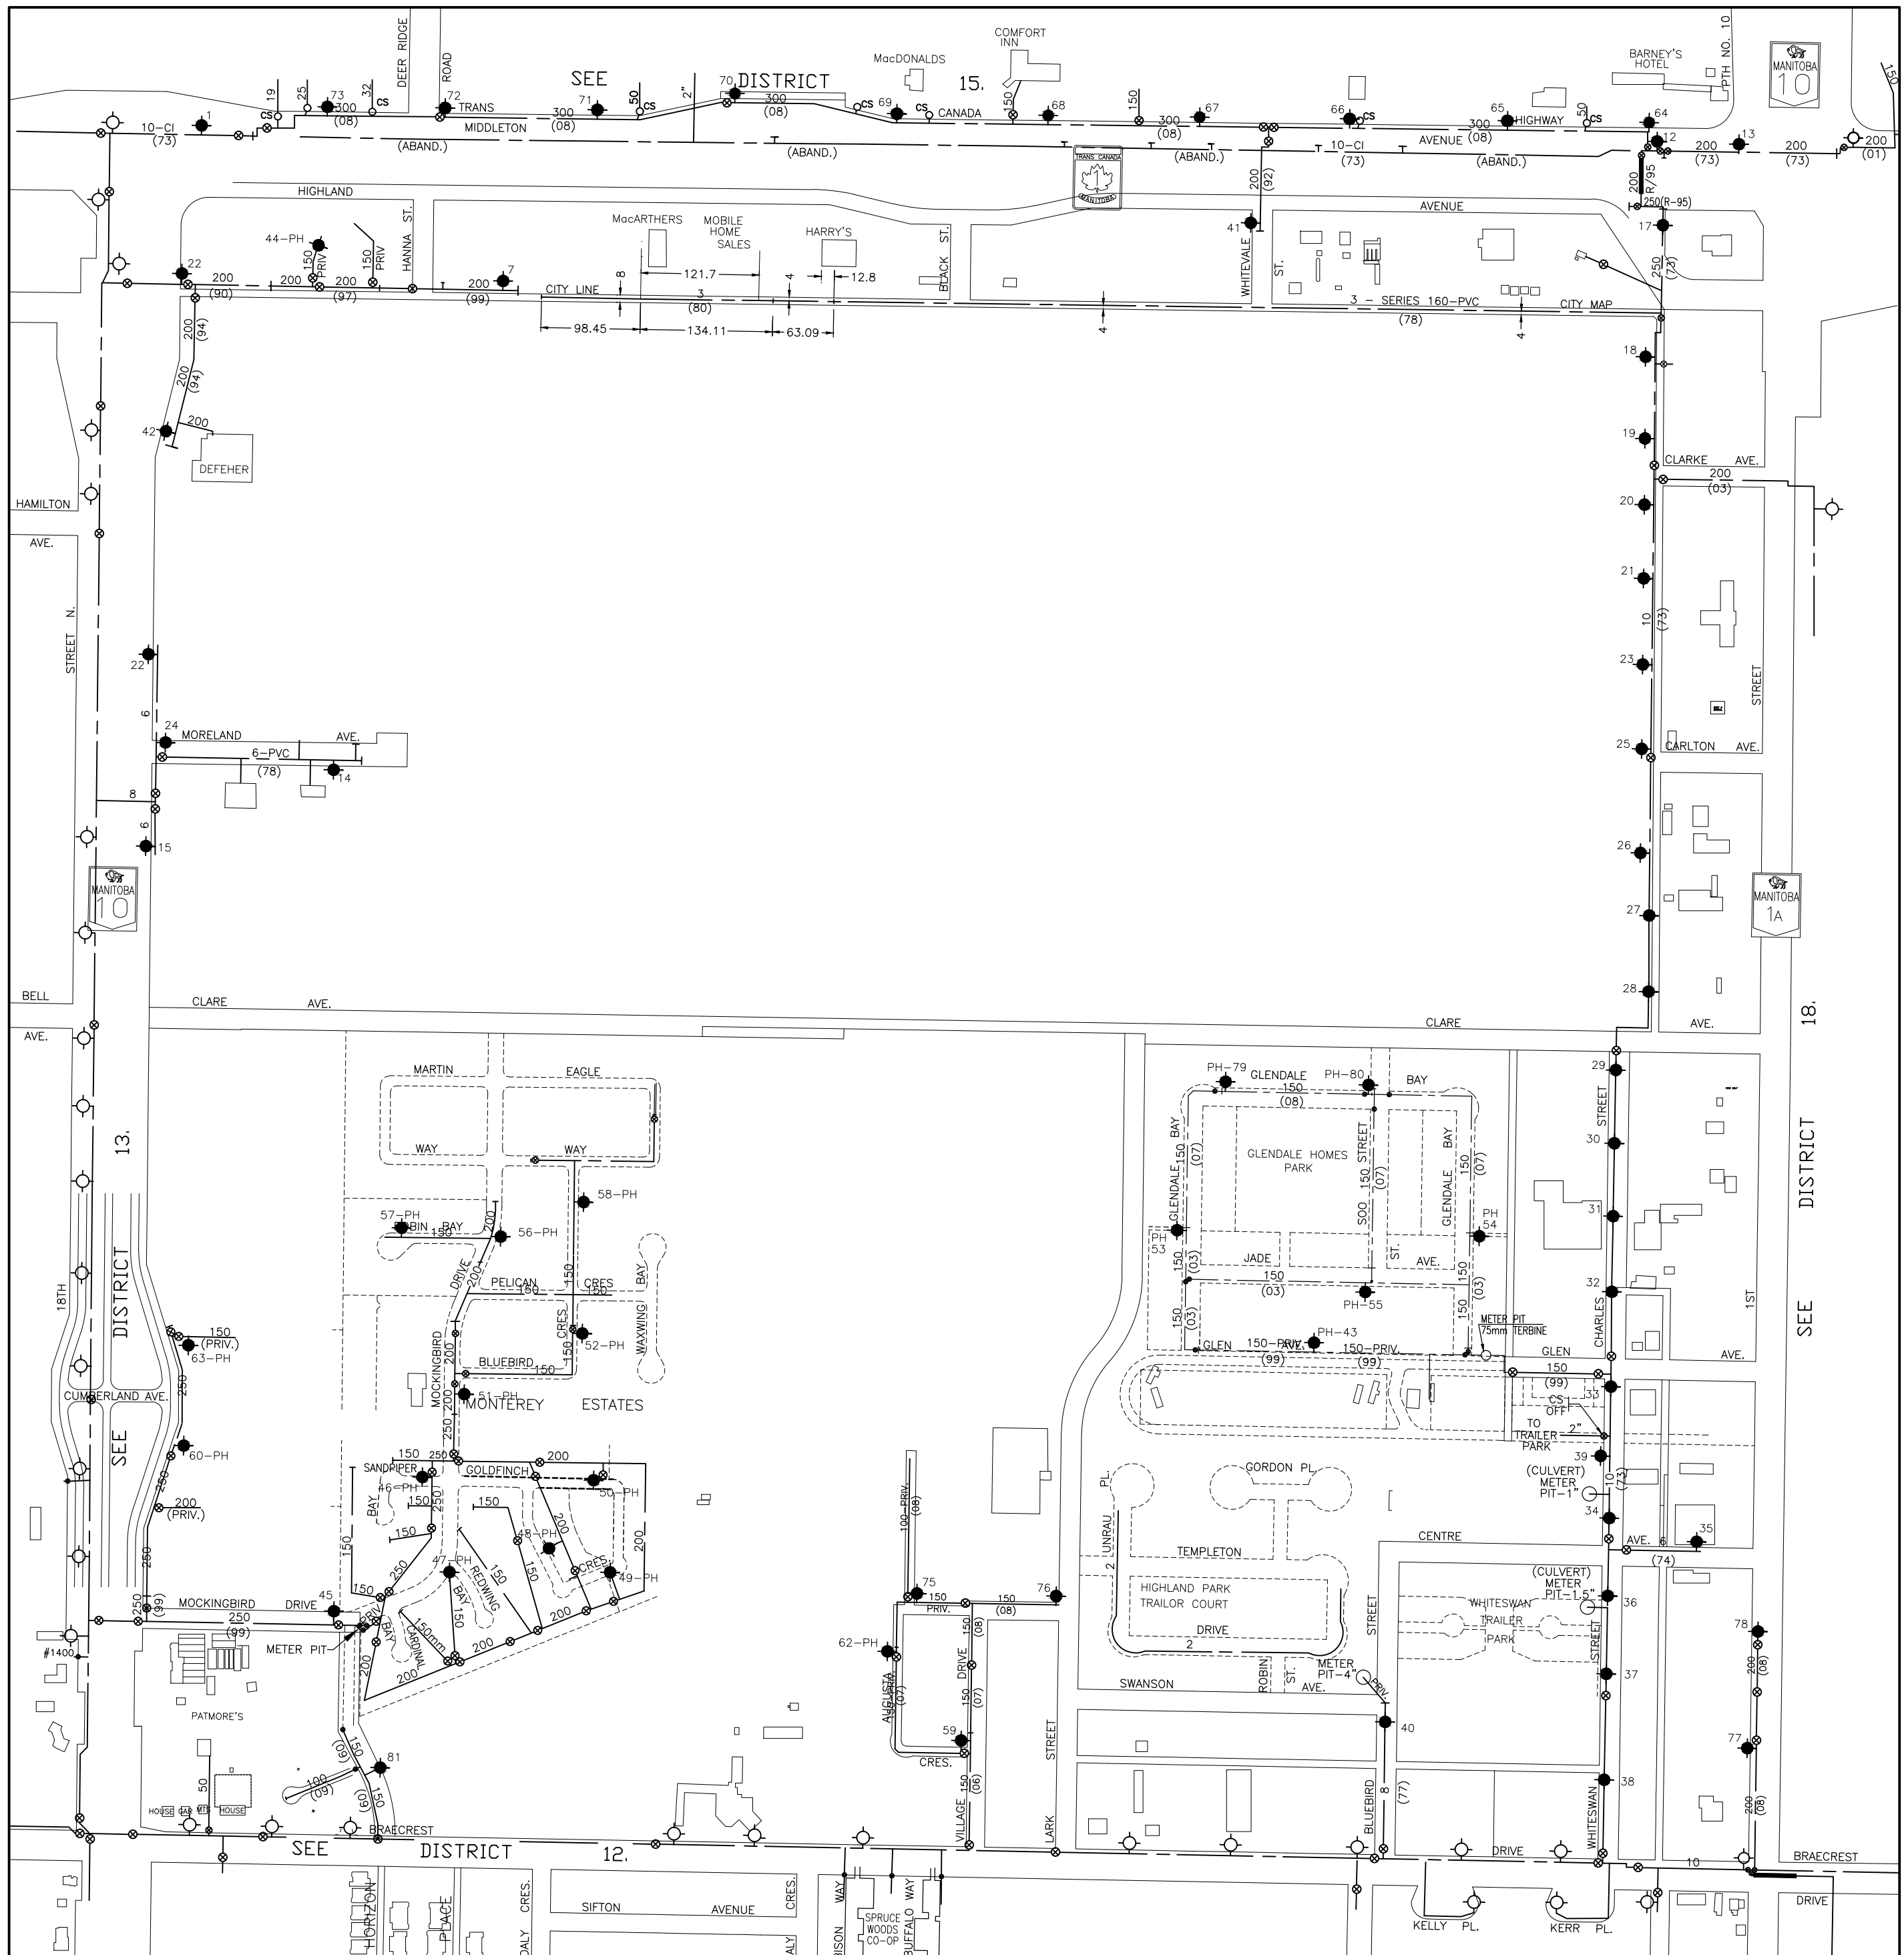

- LEGEND:-**
- MANHOLES
 - C.B.'S INTO DOMESTIC
 - C.B.'S INTO STORM
 - HYDRANTS
 - VALVES ● CHECK VALVE
 - VALVE PITS BZ - BOOSTER ZONE
 - CASINGS
 - DITCHES
 - CULVERTS


ALL INFORMATION ON THESE DRAWINGS TO BE FIELD VERIFIED BY YOURSELF BEFORE ANY DESIGN OR CONSTRUCTION WORK IS UNDERTAKEN.

WATERMAINS

HYD. NO'S AVAILABLE :- 2,3,4,5,6,8,9,10,11,16

PRIVATE HYDRANTS :- 19.
 NO'S AVAILABLE :- 00.
 NEXT NO. AVAILABLE :- 82

Sec. 35 Twp. 10 Rge. 19 W.

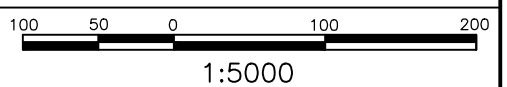

1:5000




00	15	00
13	14	18
11	12	16

JAN/2009	REVISED	B.J.K.
DATE	REVISION	BY

DWG. NO. - BDN21

CITY OF BRANDON

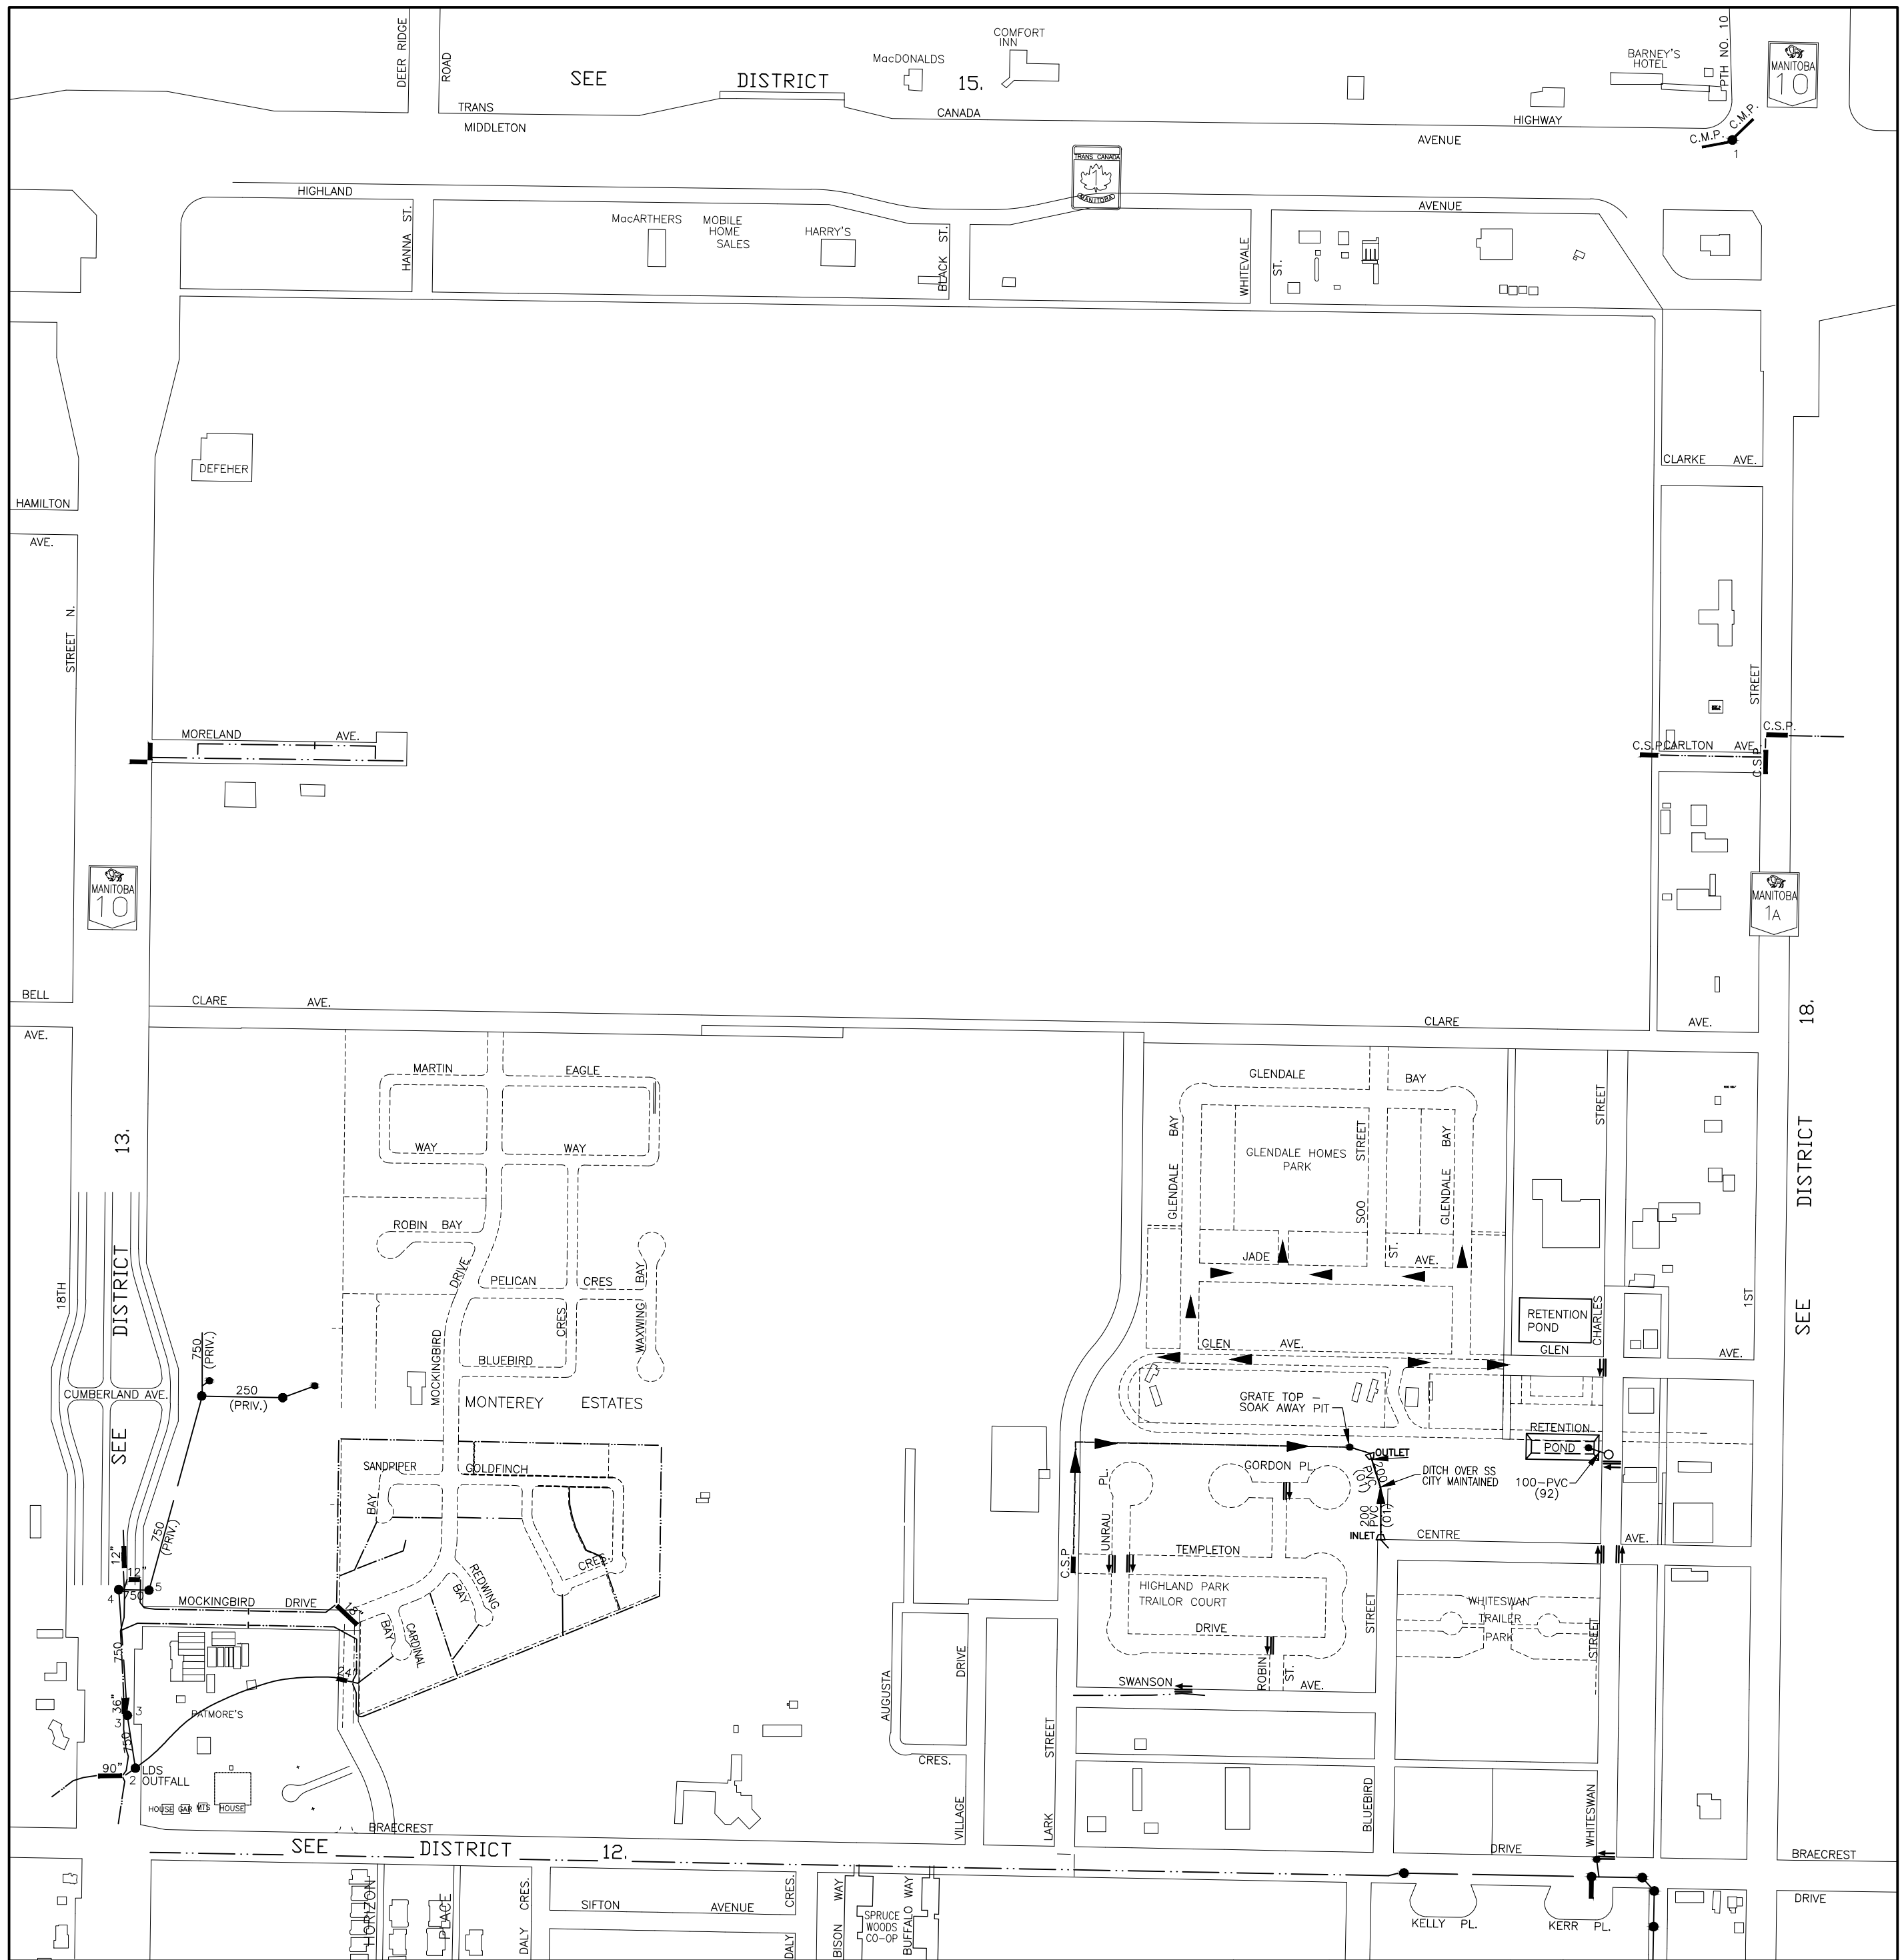

- LEGEND:-**
- MANHOLES
 - C.B.'S INTO DOMESTIC
 - C.B.'S INTO STORM
 - HYDRANTS
 - VALVES
 - - CHECK VALVE
 - VALVE PITS BZ - BOOSTER ZONE
 - CASINGS
 - - - DITCHES
 - - - CULVERTS

ALL INFORMATION ON THESE DRAWINGS TO BE FIELD VERIFIED BY YOURSELF BEFORE ANY DESIGN OR CONSTRUCTION WORK IS UNDERTAKEN.

STORM SEWERS

CITY OF BRANDON

NO'S AVAILABLE :- 00
NEXT NO. AVAILABLE:- 06


DATE	REVISION	BY
JAN/2009	REVISED	B.J.K.

Sec. 35 Twp. 10 Rge. 19 W.

1:5000

00	15	00
13	14	18
11	12	16

DWG. NO. - BDN21

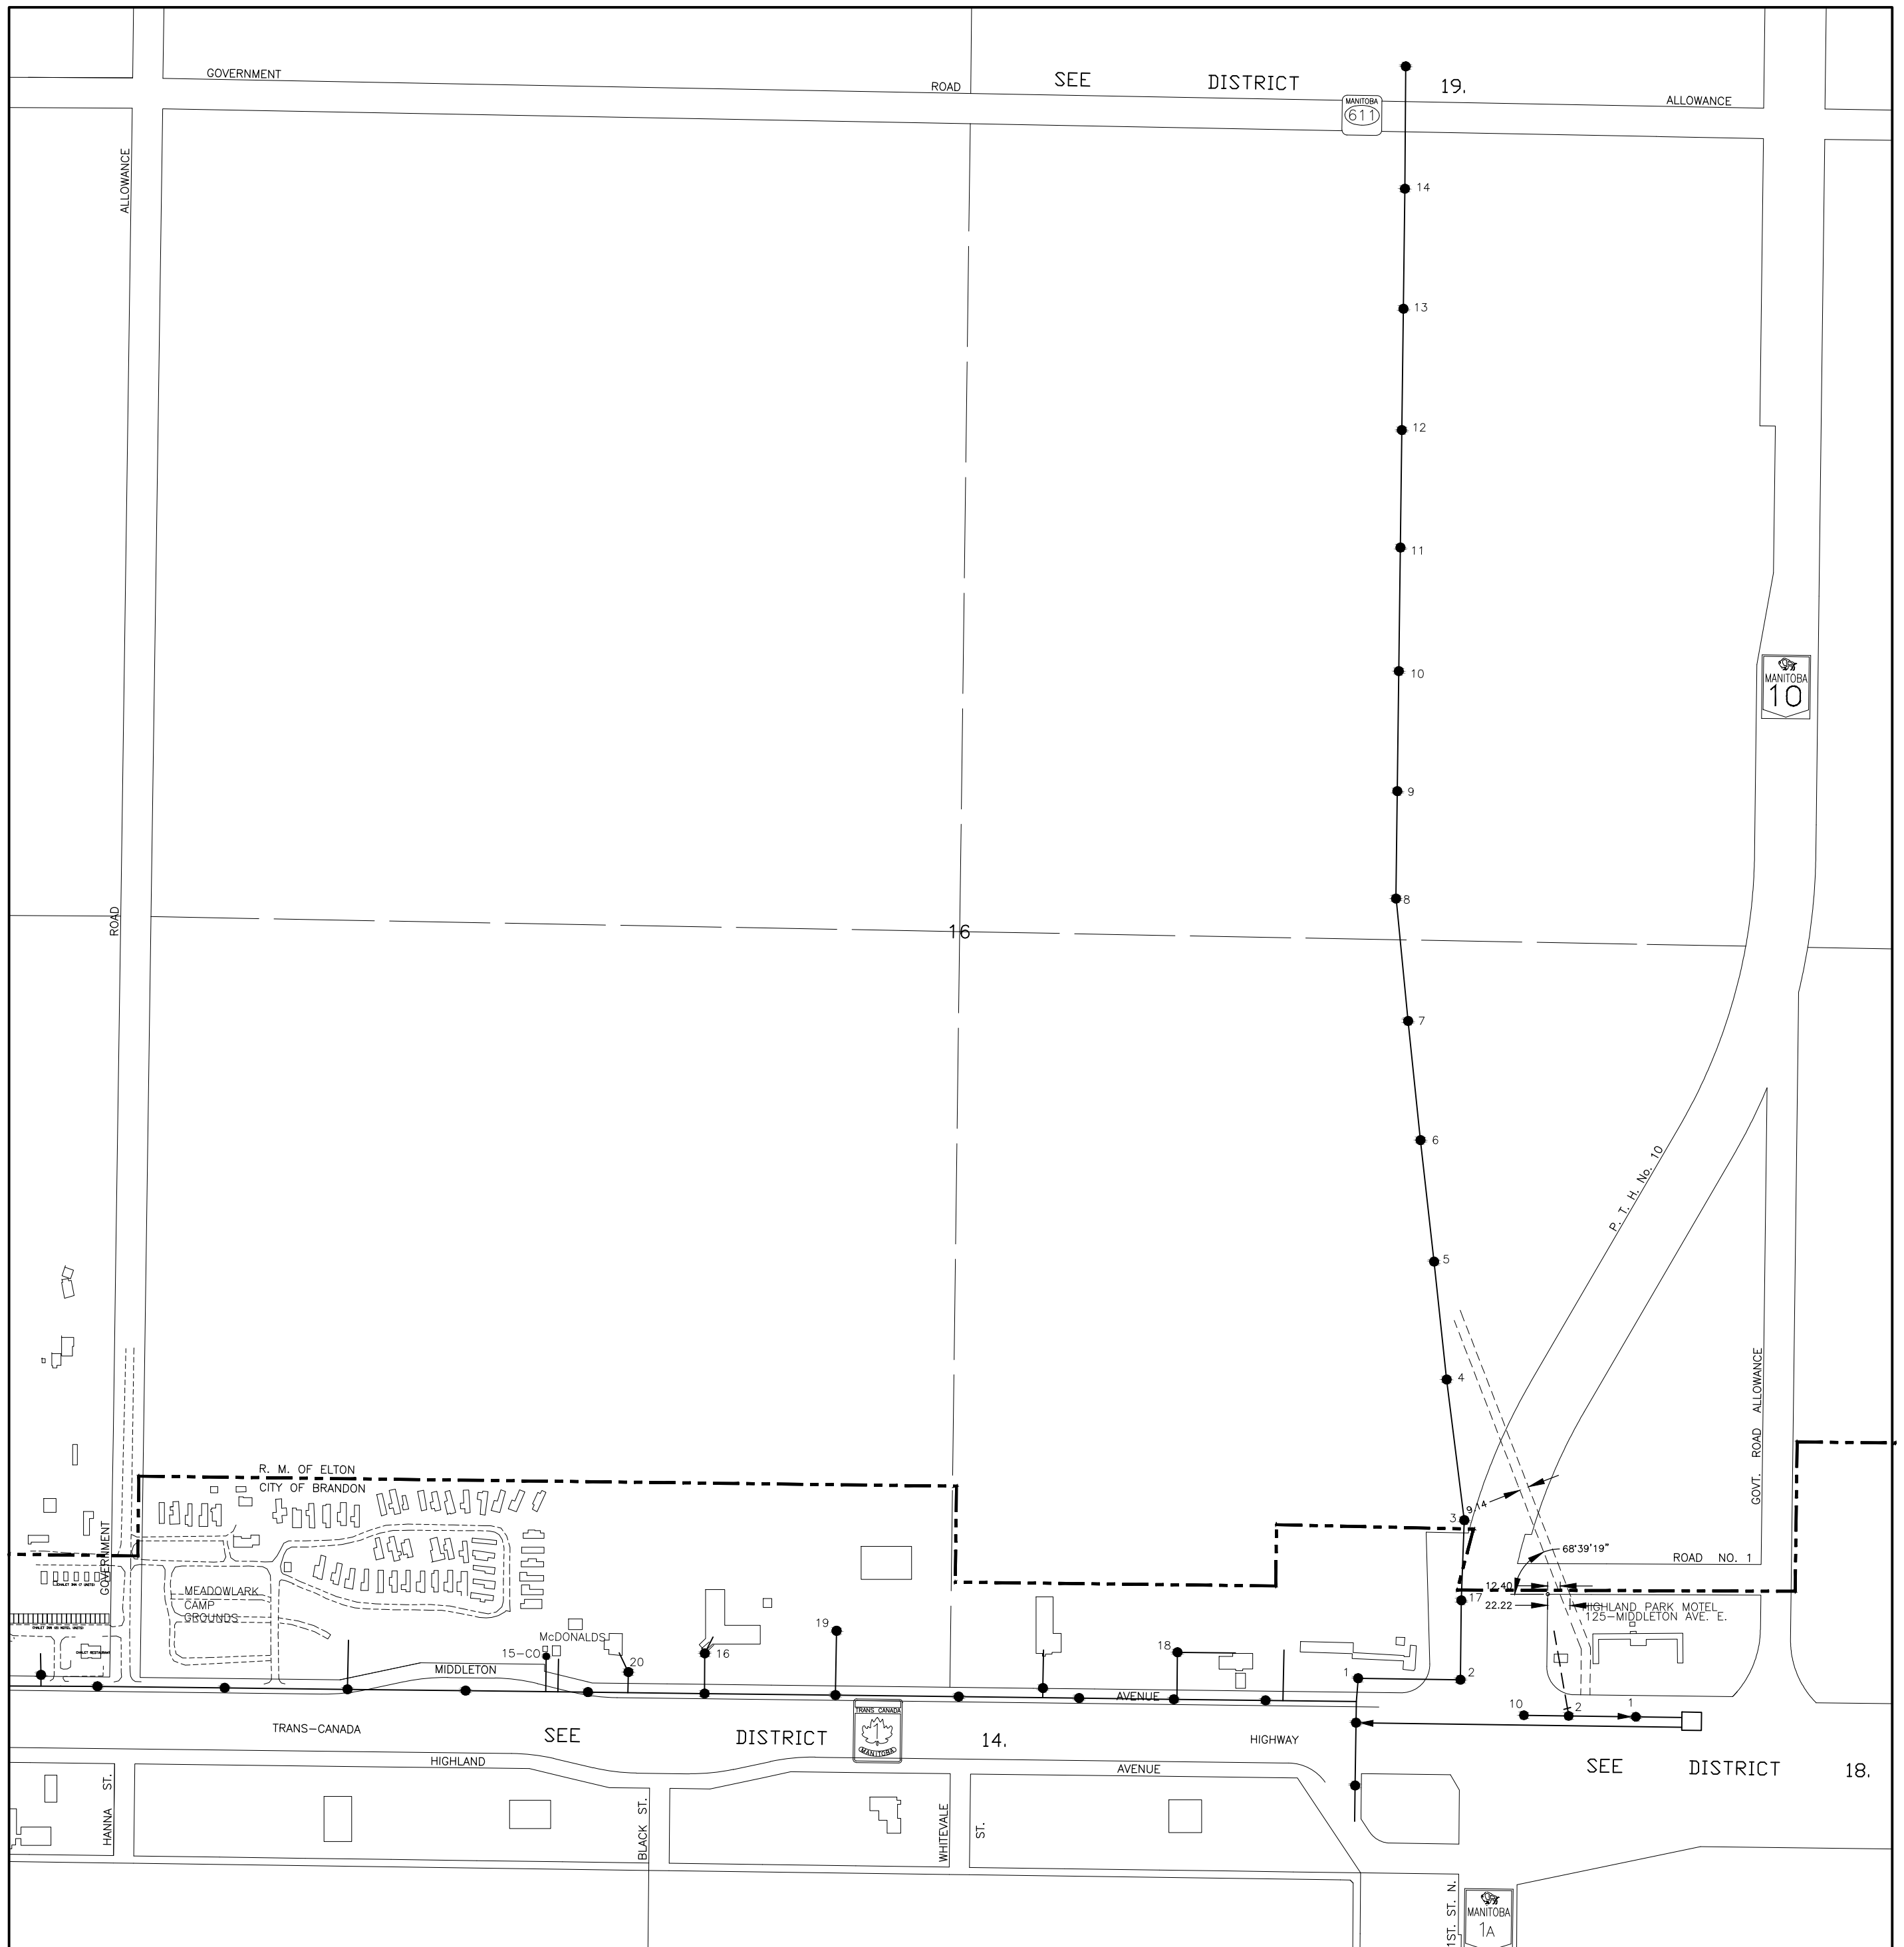

- LEGEND:-**
- - MANHOLES
 - - C.B'S INTO DOMESTIC
 - - C.B'S INTO STORM
 - - HYDRANTS
 - - VALVES ● - CHECK VALVE
 - - VALVE PITS BZ - BOOSTER ZONE
 - CASINGS
 - - - DITCHES
 - CULVERTS

ALL INFORMATION ON THESE DRAWINGS TO BE FIELD VERIFIED BY YOURSELF BEFORE ANY DESIGN OR CONSTRUCTION WORK IS UNDERTAKEN.

DOM. SEWERS

CITY OF BRANDON

NO'S AVAILABLE 1- 00.
NEXT NO. AVAILABLE 21.

JAN/2009	REVISED	B.J.K.
DATE	REVISION	BY

Sec. 1 Twp. 11 Rge. 19 W.

100 50 0 100 200

1:5000

00	19	00
00	15	00
13	14	18

DWG. NO. - BDN16

GOVERNMENT

ROAD

SEE

DISTRICT

19.

ALLOWANCE



ALLOWANCE

ROAD

16

6" I/WV (41)

AIR VENT- CAN'T LOCATE - MAY/87

AIR VENT- CAN'T LOCATE - MAY/88

6" I/WV (95)

P. I. H. No. 10



GOVT. ROAD ALLOWANCE

R. M. OF ELTON
CITY OF BRANDON

MEADOWLARK
CAMP
GROUNDS

McDONALDS

MIDDLETON

100

10

10

45.200

AVENUE

8

12.40

22.22

9.14

68°39'19"

ROAD NO. 1

HIGHLAND PARK MOTEL
125-MIDDLETON AVE. E.

8" PVC REPAIR (80)

1.5" CU (95)

TRANS-CANADA

SEE

DISTRICT

14.

HIGHWAY

SEE

DISTRICT

18.

HANNA ST.

HIGHLAND

BLACK ST.

WHITEVALE ST.

1ST. ST. N.



- LEGEND:-
- - MANHOLES
 - - C.B'S INTO DOMESTIC
 - - C.B'S INTO STORM
 - - HYDRANTS
 - - VALVES ● - CHECK VALVE
 - - VALVE PITS BZ - BOOSTER ZONE
 - CASINGS
 - - - DITCHES
 - CULVERTS

ALL INFORMATION ON THESE DRAWINGS TO BE FIELD VERIFIED BY YOURSELF BEFORE ANY DESIGN OR CONSTRUCTION WORK IS UNDERTAKEN.

WATERMAINS

CITY OF BRANDON

PRIVATE HYDRANTS 1-00.
 NO'S AVAILABLE 1-00.
 NEXT NO. AVAILABLE 1-01.

JAN/2009	REVISED	B.J.K.
DATE	REVISION	BY

Sec. 1 Twp. 11 Rge. 19 W.

100 50 0 100 200

1:5000

00 19 00

00 15 00

13 14 18

DWG. NO. - BDN16

GOVERNMENT

ROAD

SEE DISTRICT

19.

ALLOWANCE



ALLOWANCE

ROAD

16



P. I. H. No. 10

GOVT. ROAD ALLOWANCE

R. M. OF ELTON
CITY OF BRANDON

MEADOWLARK
CAMP
GROUNDS

MCDONALDS

MIDDLETON

AVENUE

BOX
CULVERT

12.40

22.22

HIGHLAND PARK MOTEL
125-MIDDLETON AVE. E.

TRANS-CANADA

SEE

DISTRICT

14.

HIGHWAY

SEE

DISTRICT

18.

HANNA ST.

HIGHLAND

BLACK ST.

WHITEVALE ST.

1ST. ST. N.



- LEGEND:-
- - MANHOLES
 - - C.B'S INTO DOMESTIC
 - - C.B'S INTO STORM
 - - HYDRANTS
 - - VALVES ● - CHECK VALVE
 - - VALVE PITS BZ - BOOSTER ZONE
 - CASINGS
 - DITCHES
 - CULVERTS

ALL INFORMATION ON THESE DRAWINGS TO BE FIELD VERIFIED BY YOURSELF BEFORE ANY DESIGN OR CONSTRUCTION WORK IS UNDERTAKEN.


STORM SEWERS

CITY OF BRANDON

NO'S AVAILABLE 1- 00.
NEXT NO. AVAILABLE 1- 01.

JAN/2009	REVISED	B.J.K.
DATE	REVISION	BY

Sec. 1 Twp. 11 Rge. 19 W.

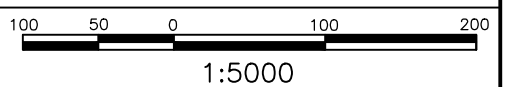


1:5000



00	19	00
00	15	00
13	14	18

DWG. NO. - BDN16

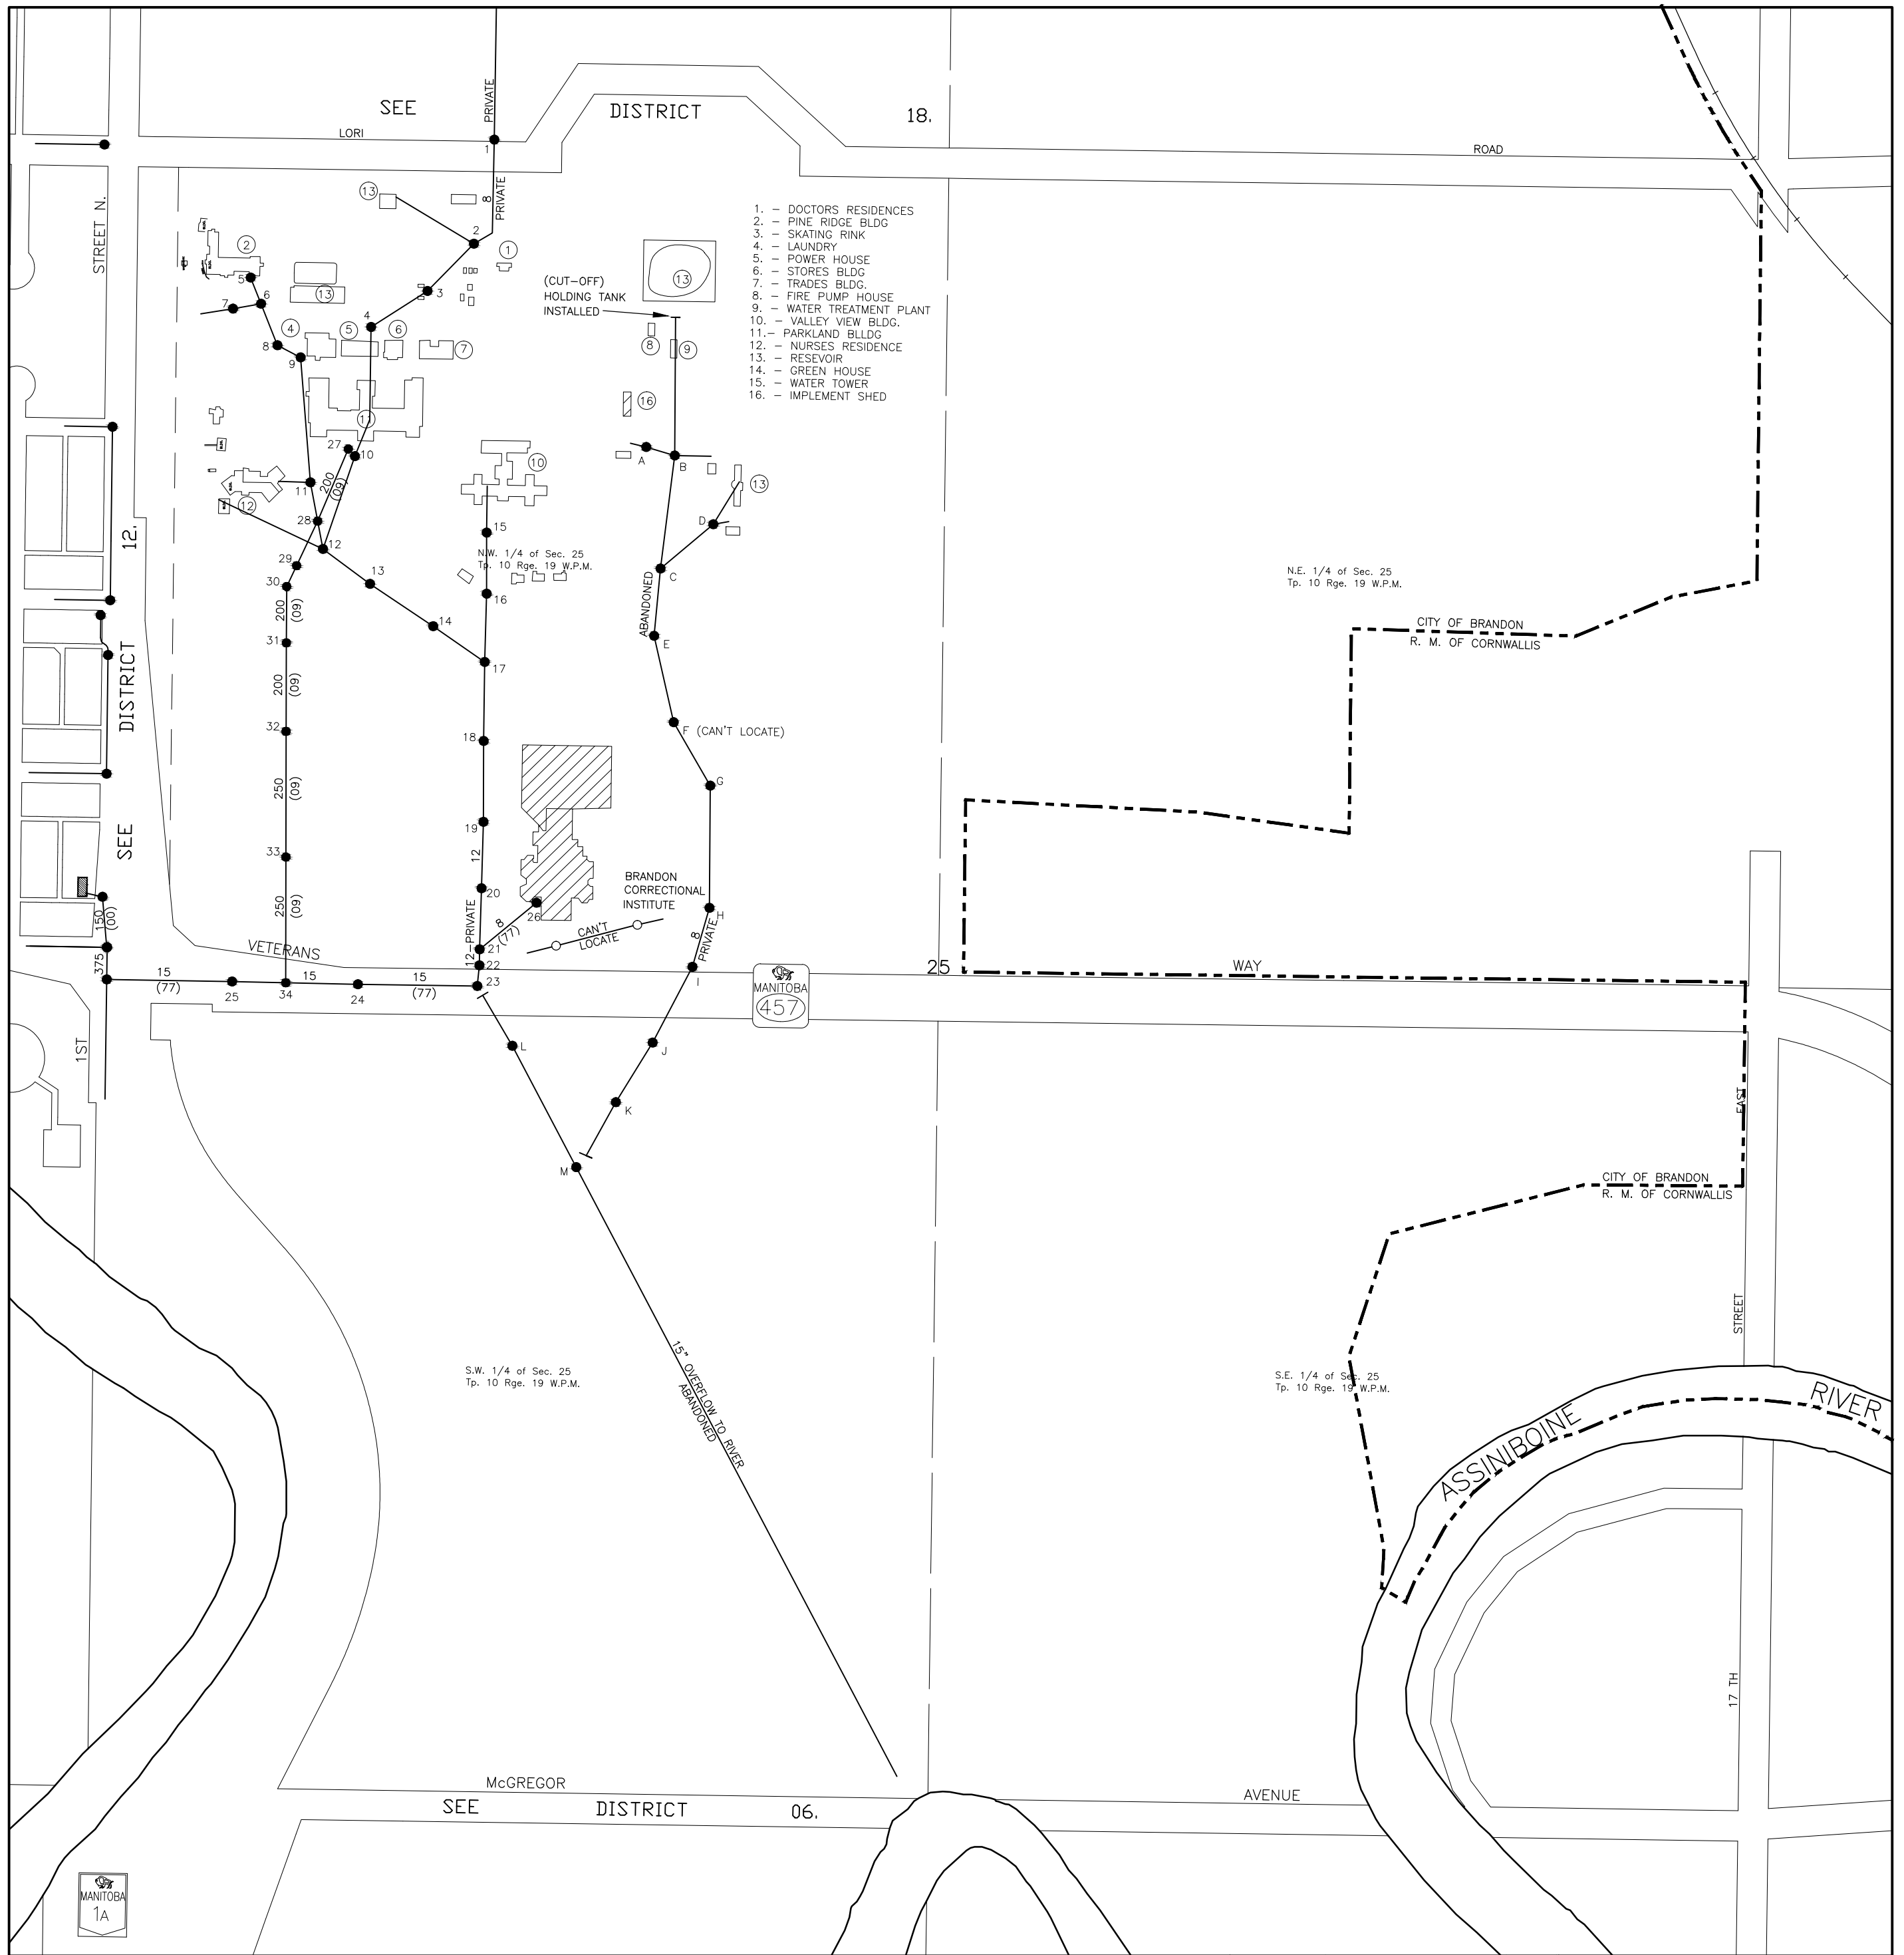

- 1. - DOCTORS RESIDENCES
- 2. - PINE RIDGE BLDG
- 3. - SKATING RINK
- 4. - LAUNDRY
- 5. - POWER HOUSE
- 6. - STORES BLDG
- 7. - TRADES BLDG.
- 8. - FIRE PUMP HOUSE
- 9. - WATER TREATMENT PLANT
- 10. - VALLEY VIEW BLDG.
- 11. - PARKLAND BLDG
- 12. - NURSES RESIDENCE
- 13. - RESEVOIR
- 14. - GREEN HOUSE
- 15. - WATER TOWER
- 16. - IMPLEMENT SHED

- - MANHOLES
- - C.B'S INTO DOMESTIC
- - C.B'S INTO STORM
- - HYDRANTS
- - VALVES ● - CHECK VALVE
- - VALVE PITS BZ - BOOSTER ZONE
- CASINGS
- - - DITCHES
- CULVERTS

ALL INFORMATION ON THESE DRAWINGS TO BE FIELD VERIFIED BY YOURSELF BEFORE ANY DESIGN OR CONSTRUCTION WORK IS UNDERTAKEN.

DOM. SEWERS

CITY OF BRANDON

NO'S ABAND. MH'S :- A-M.
 NO'S AVAILABLE :- 00.
 NEXT NO. AVAILABLE :- 27.

JAN/2010	REVISED	B.J.K.
DATE	REVISION	BY

Sec. 25 Twp. 10 Rge. 19 W.

100 50 0 100 200


1:5000

14 18 00

12 16 00

02 06 00

DWG. NO. - BDN33

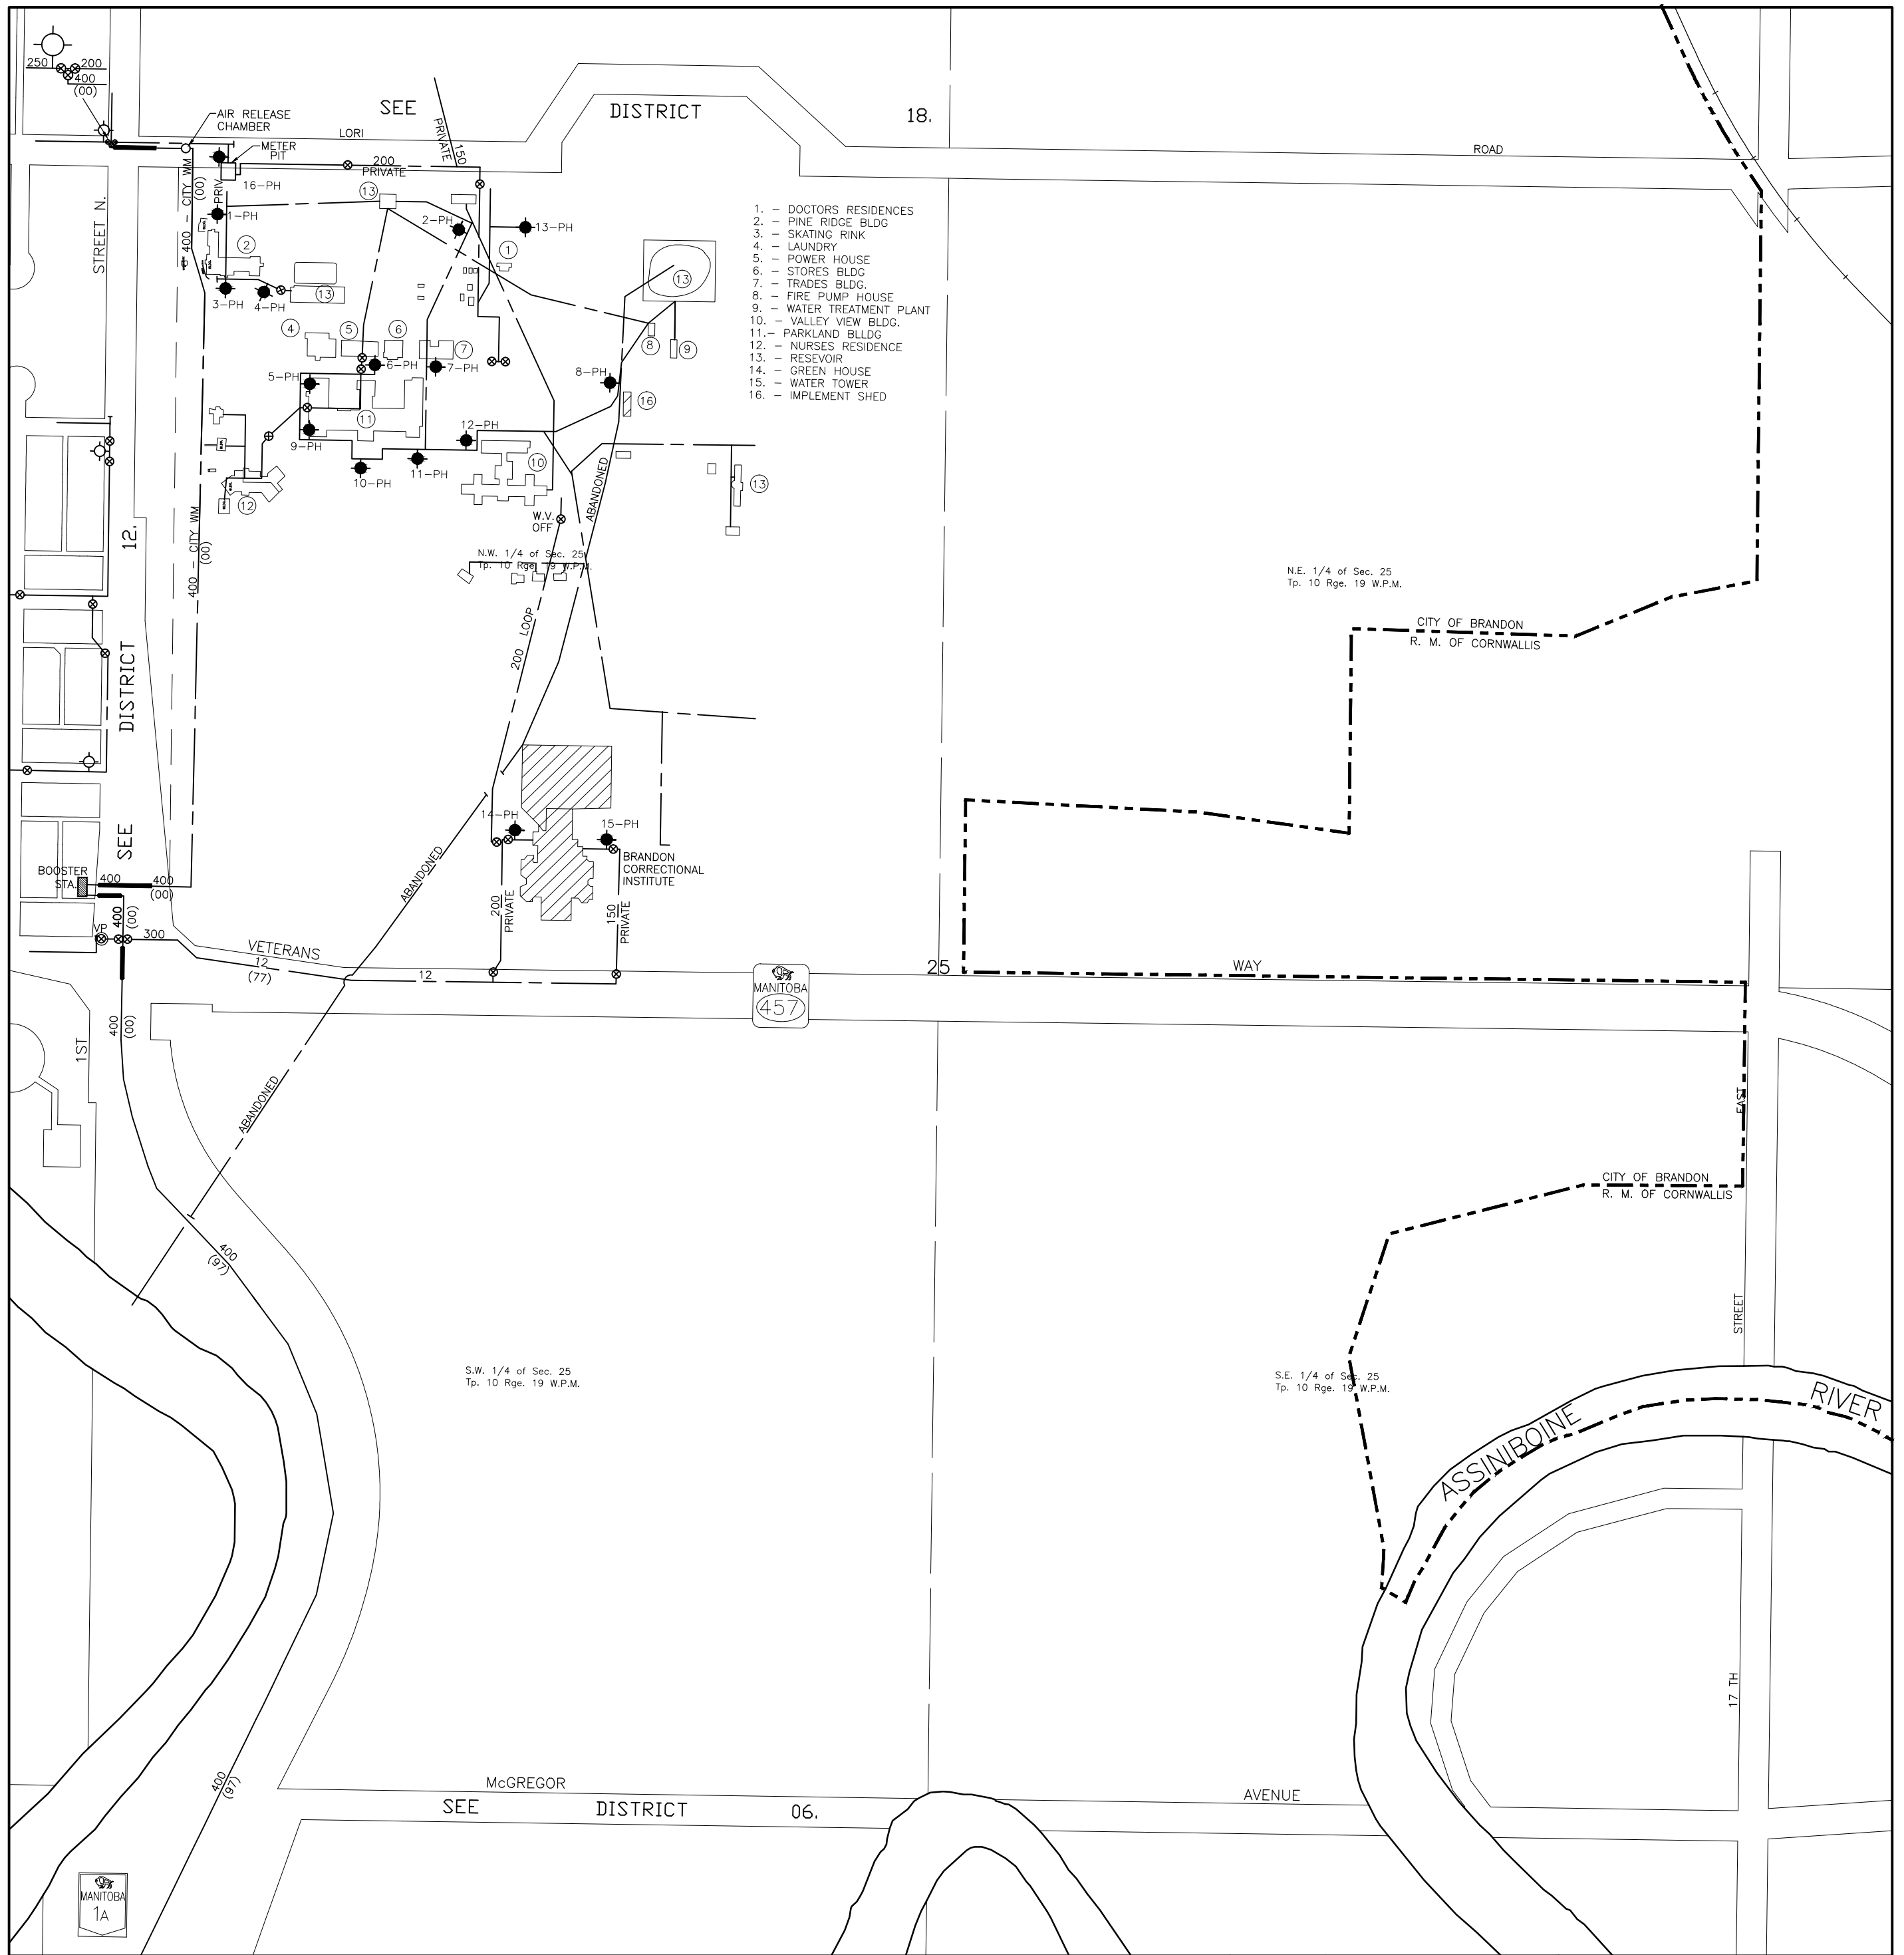

- 1. - DOCTORS RESIDENCES
- 2. - PINE RIDGE BLDG
- 3. - SKATING RINK
- 4. - LAUNDRY
- 5. - POWER HOUSE
- 6. - STORES BLDG
- 7. - TRADES BLDG.
- 8. - FIRE PUMP HOUSE
- 9. - WATER TREATMENT PLANT
- 10. - VALLEY VIEW BLDG.
- 11. - PARKLAND BLDG
- 12. - NURSES RESIDENCE
- 13. - RESEVOIR
- 14. - GREEN HOUSE
- 15. - WATER TOWER
- 16. - IMPLEMENT SHED

- - MANHOLES
- - C.B'S INTO DOMESTIC
- - C.B'S INTO STORM
- - HYDRANTS
- - VALVES ● - CHECK VALVE
- - VALVE PITS BZ - BOOSTER ZONE
- CASINGS
- - - DITCHES
- CULVERTS

ALL INFORMATION ON THESE DRAWINGS TO BE FIELD VERIFIED BY YOURSELF BEFORE ANY DESIGN OR CONSTRUCTION WORK IS UNDERTAKEN.

WATERMAINS

CITY OF BRANDON

PRIVATE HYDRANTS 1-16.
 NO'S AVAILABLE 1-00.
 NEXT NO. AVAILABLE 1-16.

JAN/2010	REVISED	B.J.K.
DATE	REVISION	BY

Sec. 25 Twp. 10 Rge. 19 W.

100 50 0 100 200


1:5000

14 18 00

12 16 00

02 06 00

DWG. NO. - BDN33

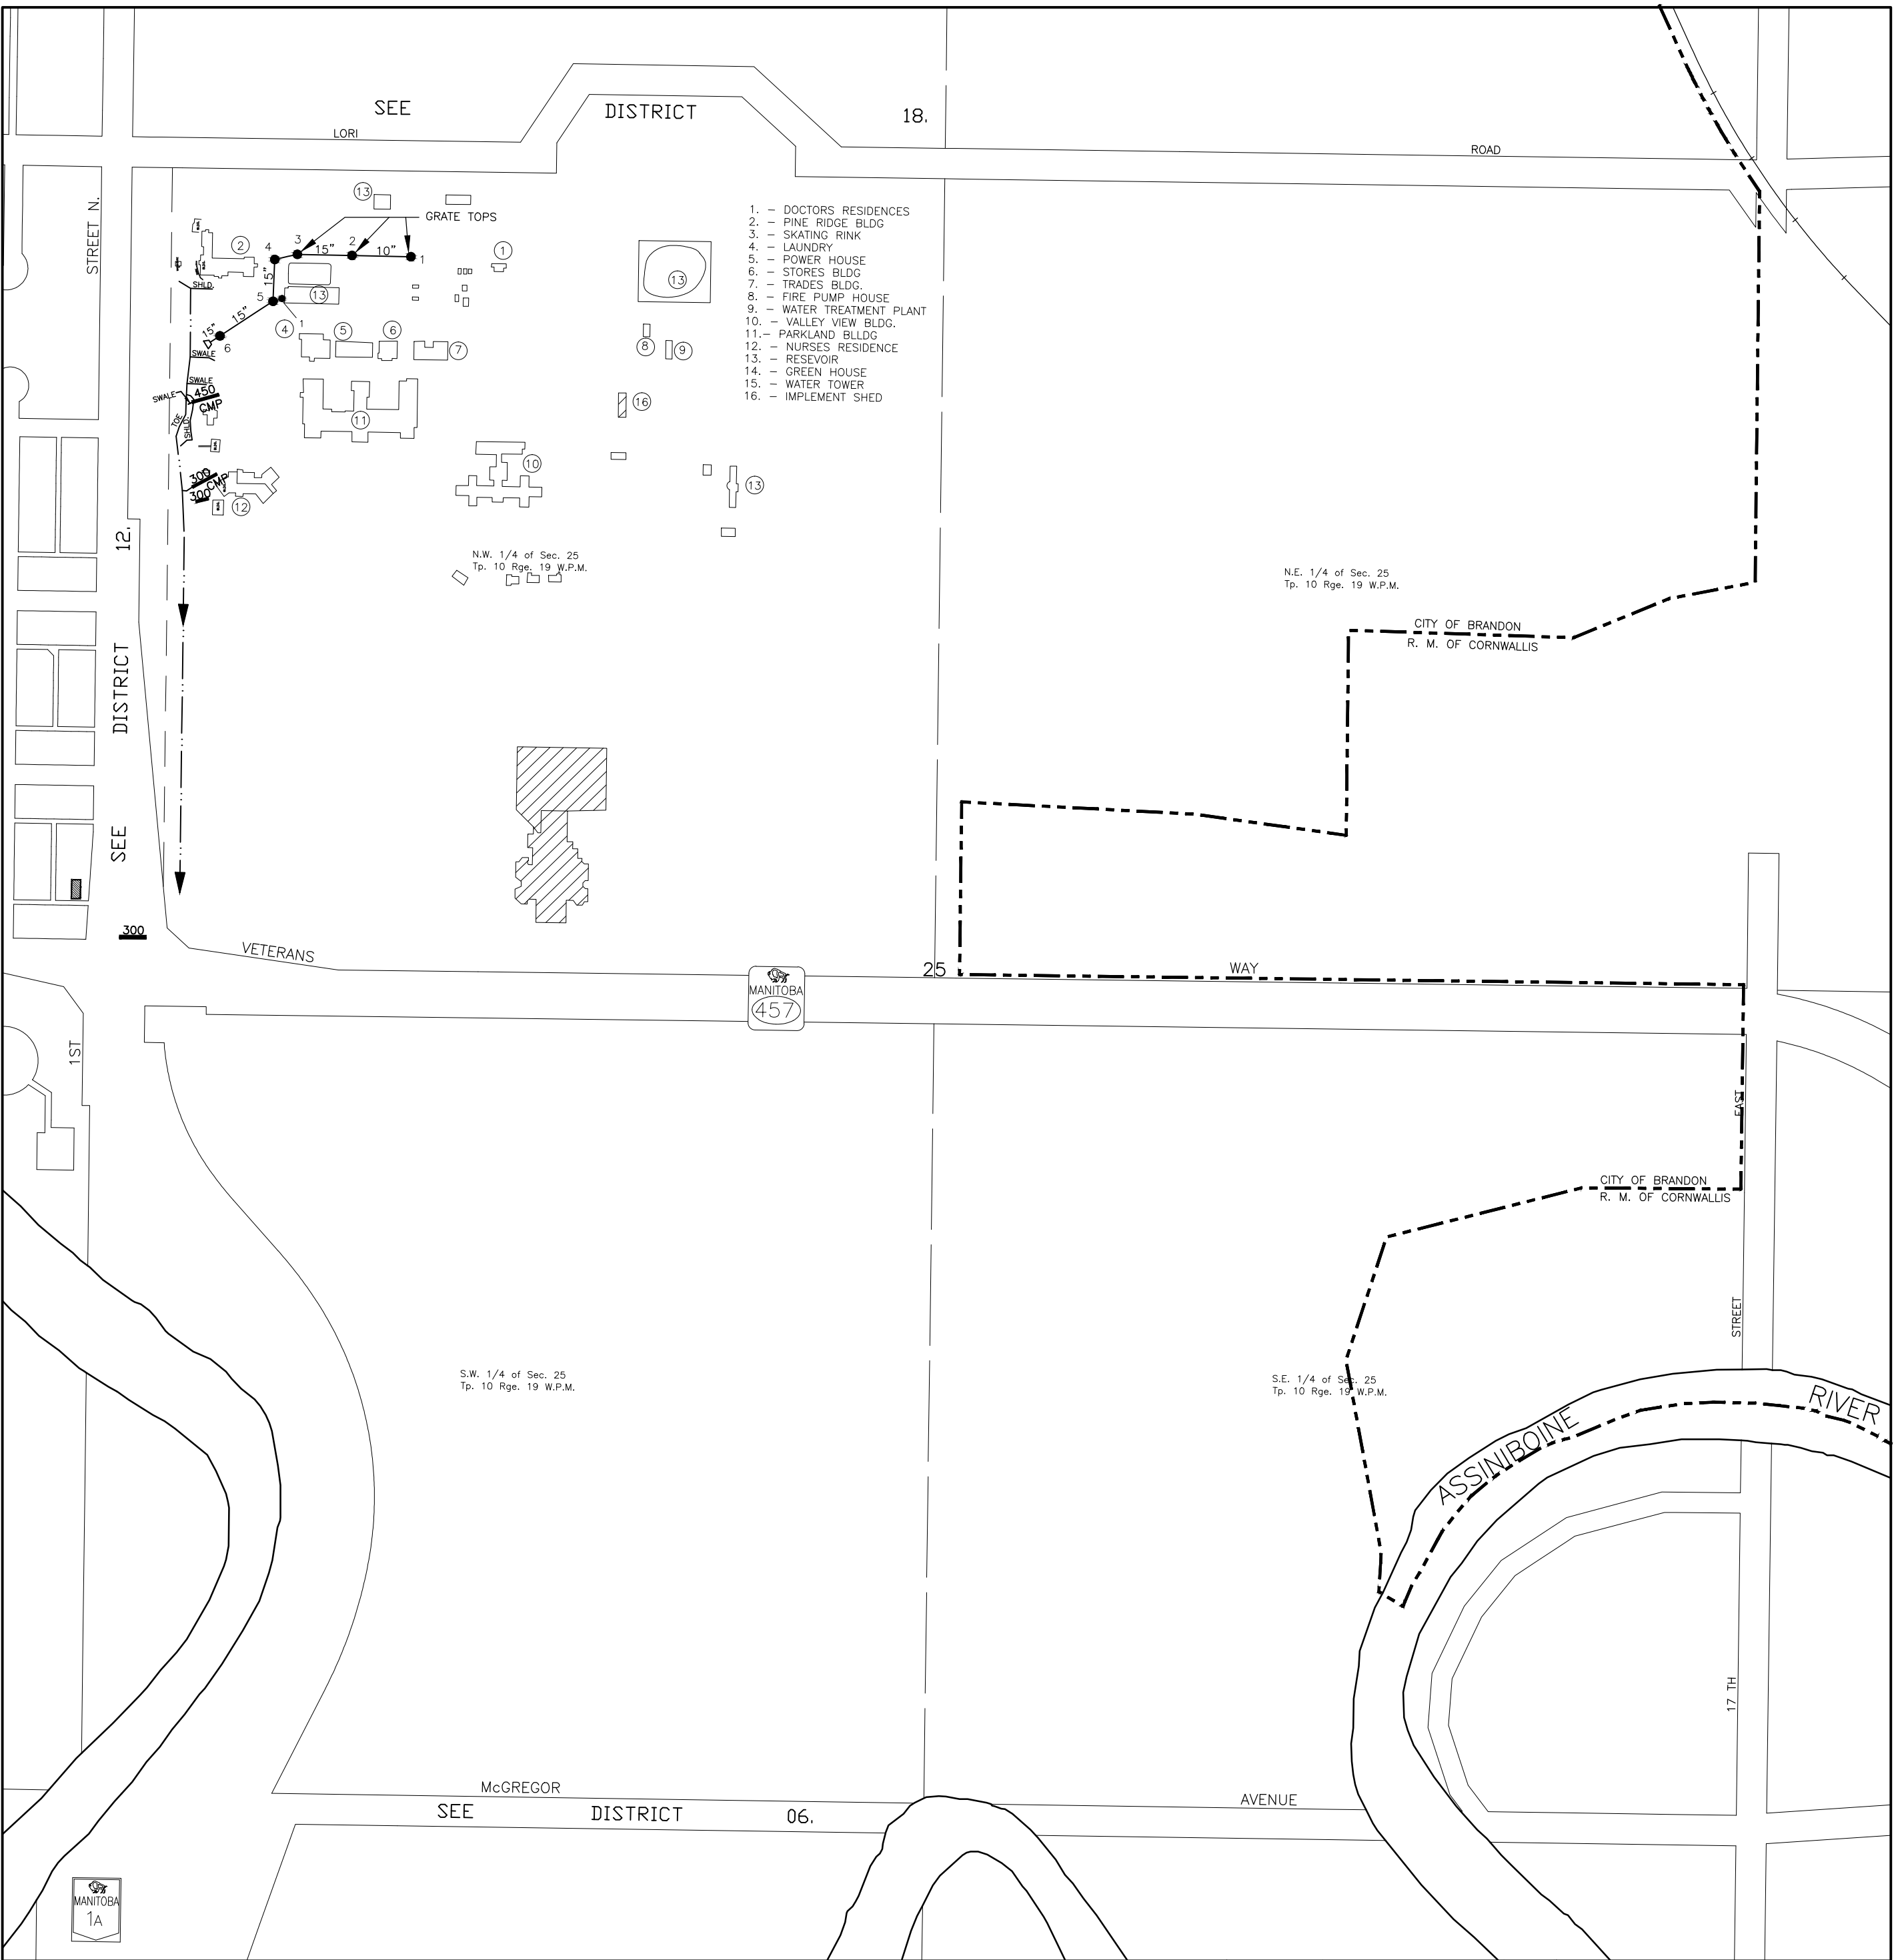

- 1. - DOCTORS RESIDENCES
- 2. - PINE RIDGE BLDG
- 3. - SKATING RINK
- 4. - LAUNDRY
- 5. - POWER HOUSE
- 6. - STORES BLDG
- 7. - TRADES BLDG.
- 8. - FIRE PUMP HOUSE
- 9. - WATER TREATMENT PLANT
- 10. - VALLEY VIEW BLDG.
- 11. - PARKLAND BLDG
- 12. - NURSES RESIDENCE
- 13. - RESEVOIR
- 14. - GREEN HOUSE
- 15. - WATER TOWER
- 16. - IMPLEMENT SHED

- - MANHOLES
- - C.B'S INTO DOMESTIC
- - C.B'S INTO STORM
- - HYDRANTS
- - VALVES ● - CHECK VALVE
- - VALVE PITS BZ - BOOSTER ZONE
- - CASINGS
- - DITCHES
- - CULVERTS

ALL INFORMATION ON THESE DRAWINGS TO BE FIELD VERIFIED BY YOURSELF BEFORE ANY DESIGN OR CONSTRUCTION WORK IS UNDERTAKEN.

STORM SEWERS

CITY OF BRANDON

NO'S AVAILABLE :- 00.
NEXT NO. AVAILABLE :- 07.

JAN/2010	REVISED	B.J.K.
DATE	REVISION	BY


Sec. 25 Twp. 10 Rge. 19 W.

100 50 0 100 200

1:5000

14	18	00
12	16	00
02	06	00

DWG. NO. - BDN33

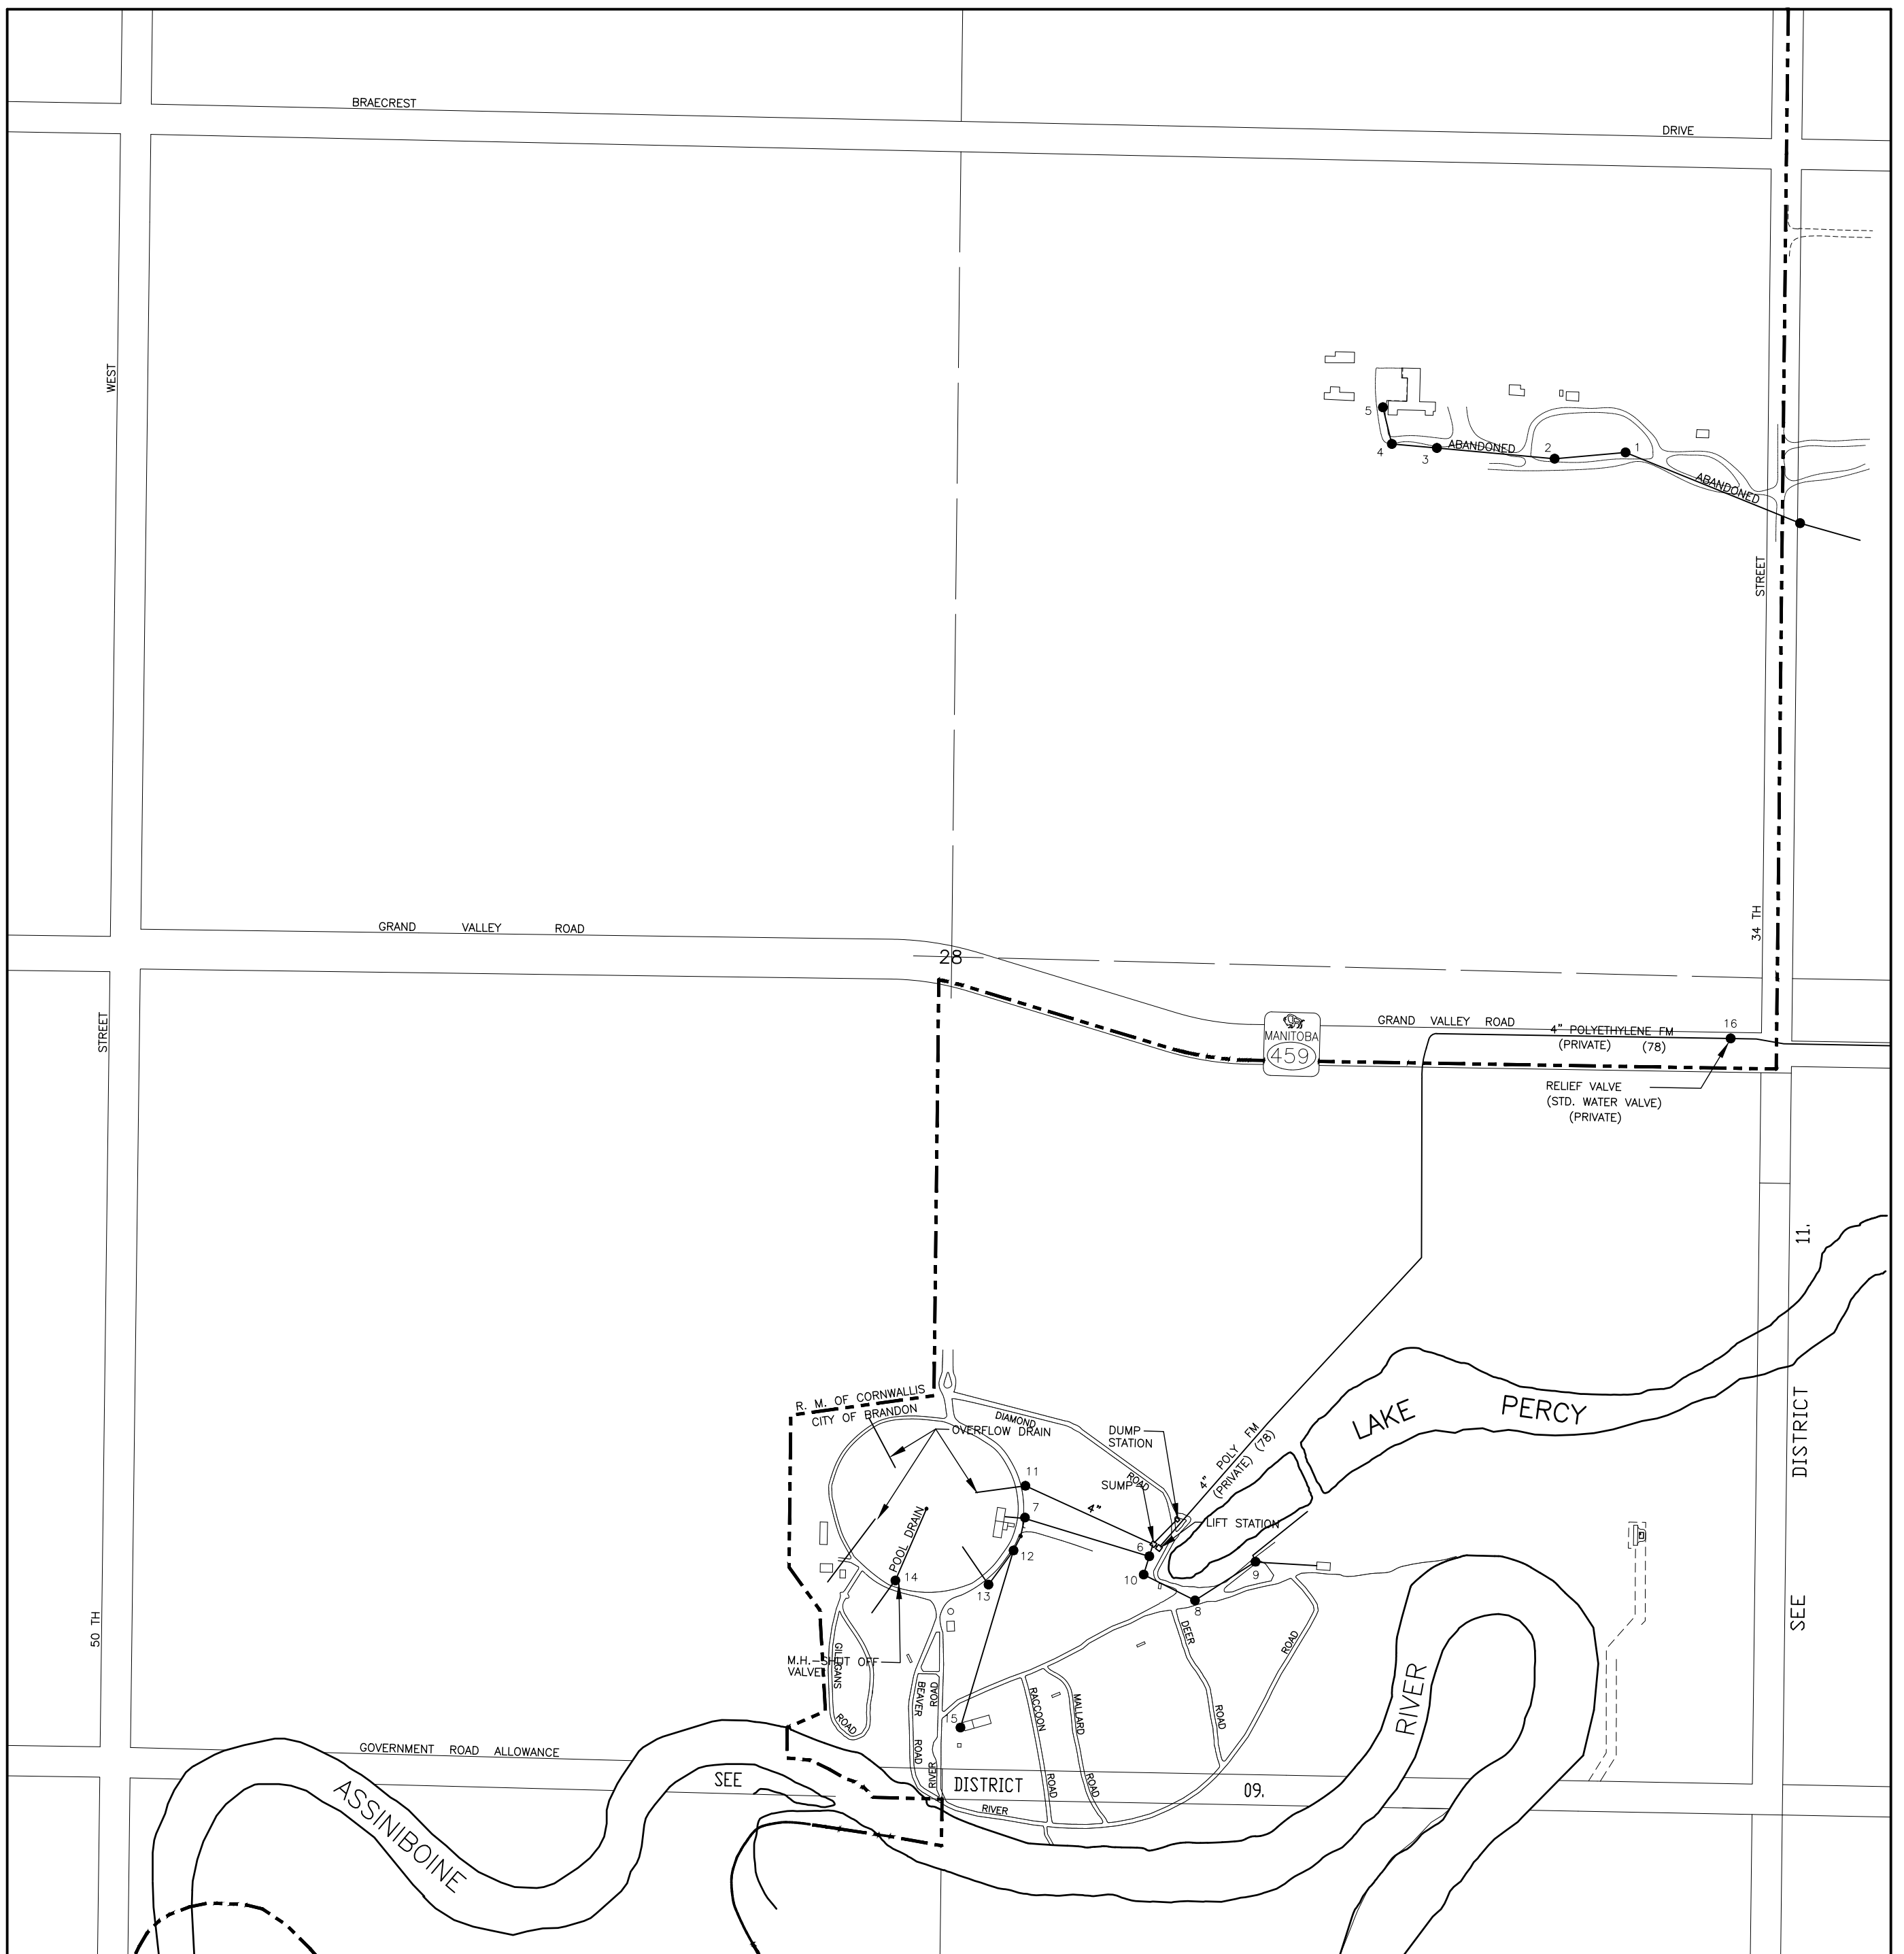

- LEGEND:-
- - MANHOLES
 - - C.B.'S INTO DOMESTIC
 - - C.B.'S INTO STORM
 - - HYDRANTS
 - - VALVES ● - CHECK VALVE
 - - VALVE PITS BZ - BOOSTER ZONE
 - CASINGS
 - - - DITCHES
 - CULVERTS

ALL INFORMATION ON THESE DRAWINGS TO BE FIELD VERIFIED BY YOURSELF BEFORE ANY DESIGN OR CONSTRUCTION WORK IS UNDERTAKEN.


DOM. SEWERS

CITY OF BRANDON

NO'S AVAILABLE :- 00.
NEXT NO. AVAILABLE :- 17.


DATE	REVISION	BY
JAN/2006	REVISED	D.W.P.
JAN/2005	REVISED	D.W.P.

Sec. 28 Twp. 10 Rge. 19 W.

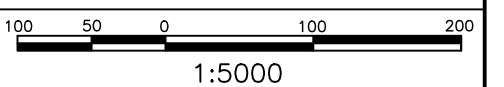

00	00	13
00	17	11
00	09	01

DWG. NO. - BDN36

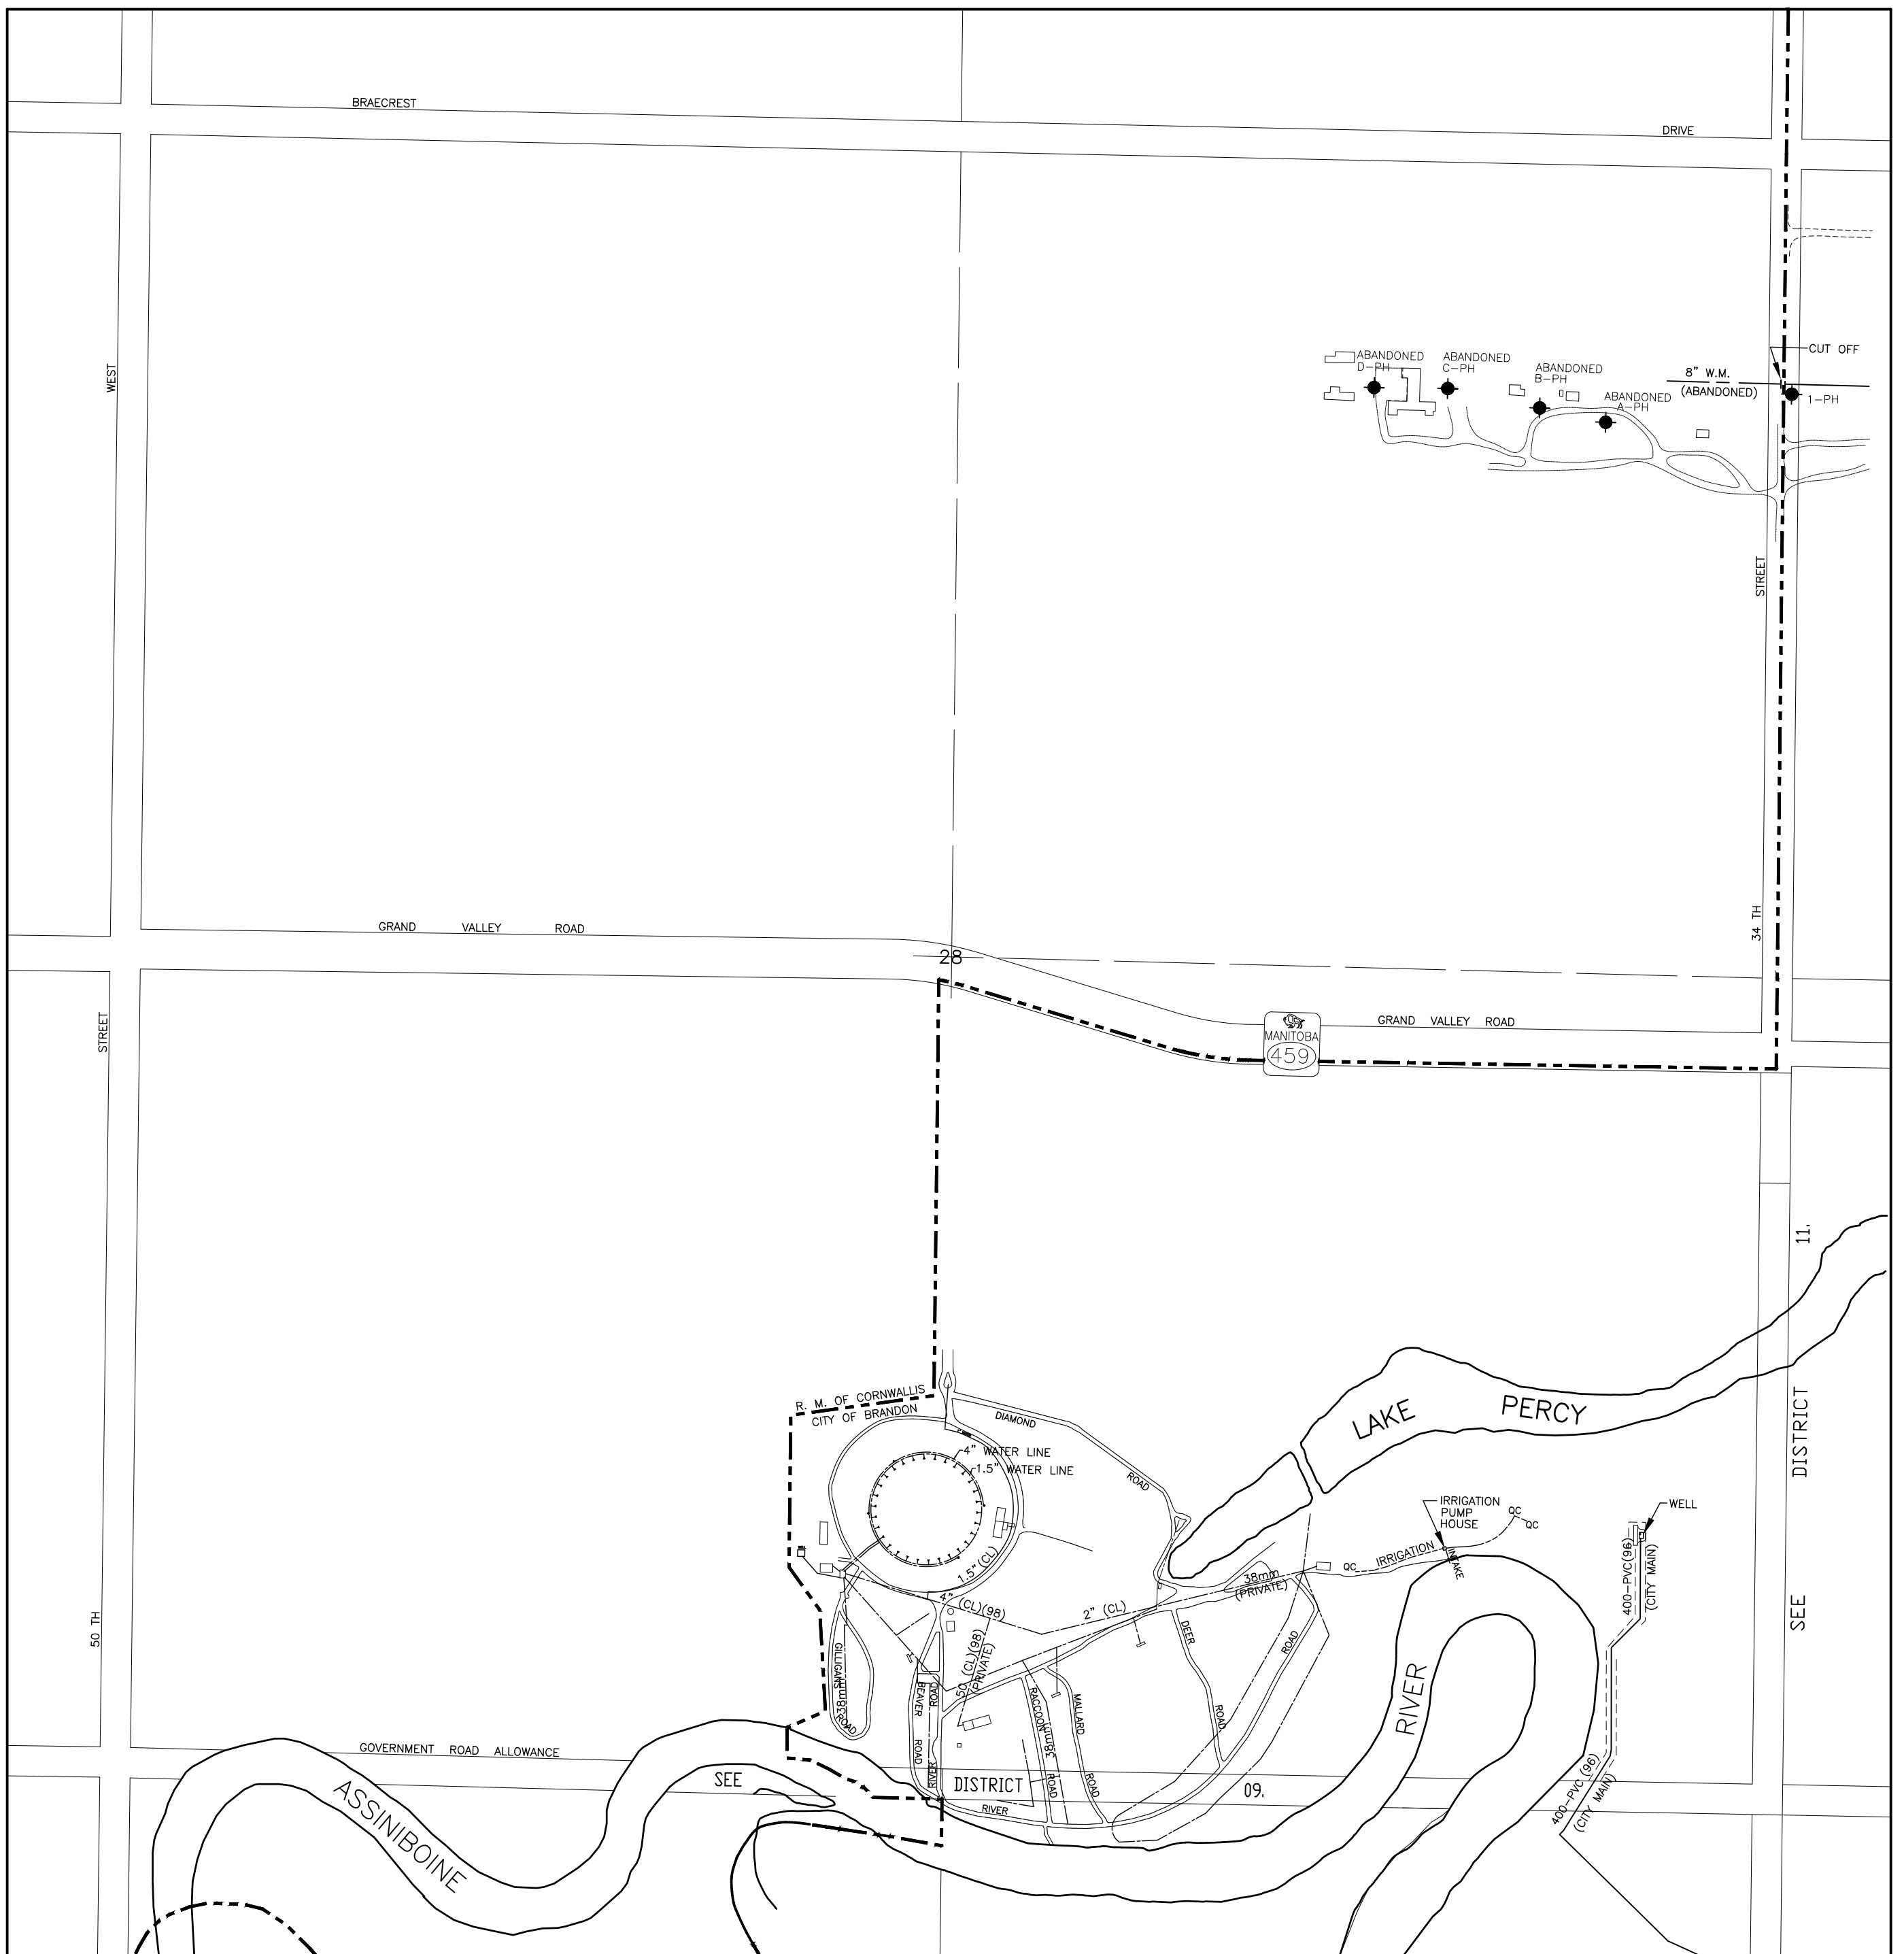

- LEGEND:-**
- - MANHOLES
 - - C.B.'S INTO DOMESTIC
 - - C.B.'S INTO STORM
 - ⊕ - HYDRANTS
 - ⊙ - VALVES ● - CHECK VALVE
 - ⊙ - VALVE PITS BZ - BOOSTER ZONE
 - - CASINGS
 - - - - - DITCHES
 - — — — — CULVERTS

ALL INFORMATION ON THESE DRAWINGS TO BE FIELD VERIFIED BY YOURSELF BEFORE ANY DESIGN OR CONSTRUCTION WORK IS UNDERTAKEN.


WATERMAINS

CITY OF BRANDON

PRIVATE HYDRANTS 1-01.
 NO'S AVAILABLE 1-00.
 NEXT NO. AVAILABLE 1-02.


DATE	REVISION	BY
JAN/2006	REVISED	D.W.P.
JAN/2005	REVISED	D.W.P.

Sec. 28 Twp. 10 Rge. 19 W.

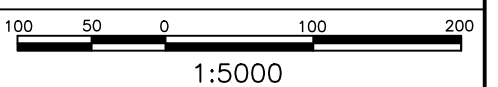

00	00	13
00	17	11
00	09	01

DWG. NO. - BDN36

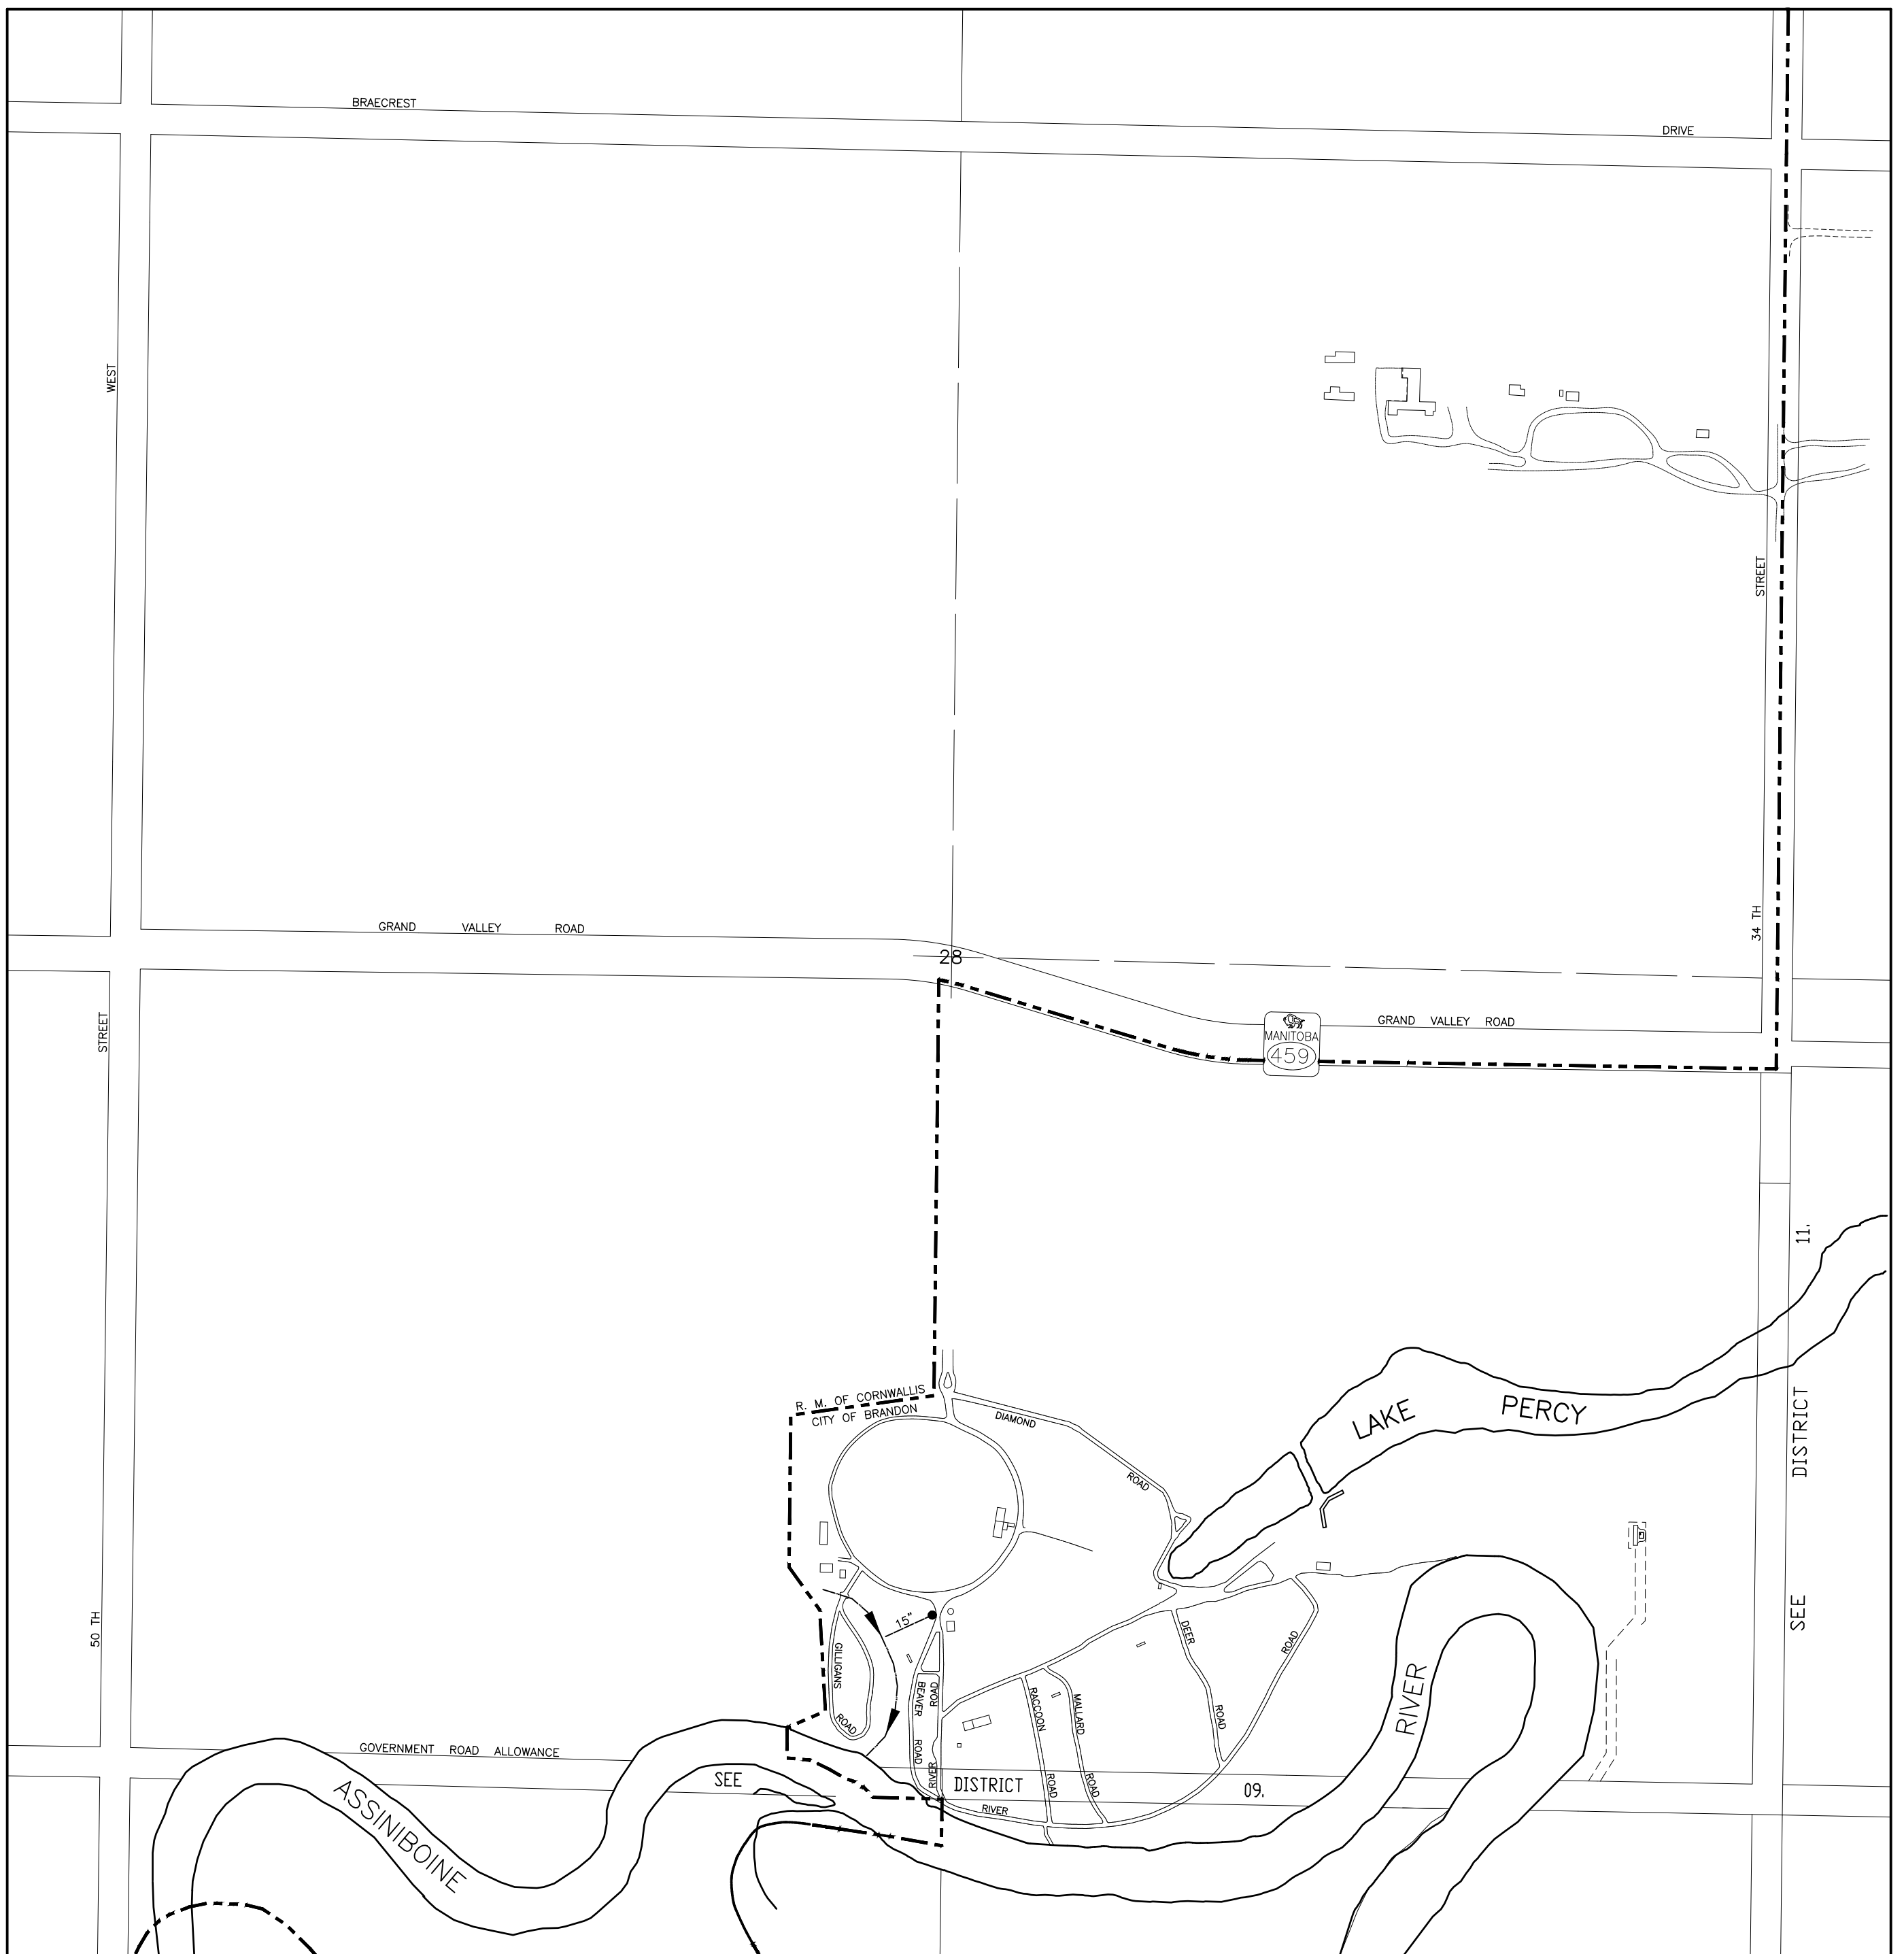

- LEGEND:-**
- - MANHOLES
 - - C.B.'S INTO DOMESTIC
 - - C.B.'S INTO STORM
 - - HYDRANTS
 - - VALVES ● - CHECK VALVE
 - - VALVE PITS BZ - BOOSTER ZONE
 - - CASINGS
 - - - - DITCHES
 - - - - CULVERTS

ALL INFORMATION ON THESE DRAWINGS TO BE FIELD VERIFIED BY YOURSELF BEFORE ANY DESIGN OR CONSTRUCTION WORK IS UNDERTAKEN.


STORM SEWERS

NO'S AVAILABLE 1- 00.
NEXT NO. AVAILABLE 1- 01.

CITY OF BRANDON


DATE	REVISION	BY
JAN/2006	REVISED	D.W.P.
JAN/2005	REVISED	D.W.P.

Sec. 28 Twp. 10 Rge. 19 W.

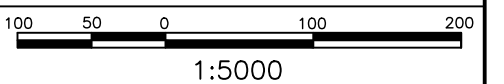

00	00	13
00	17	11
00	09	01

DWG. NO. - BDN36

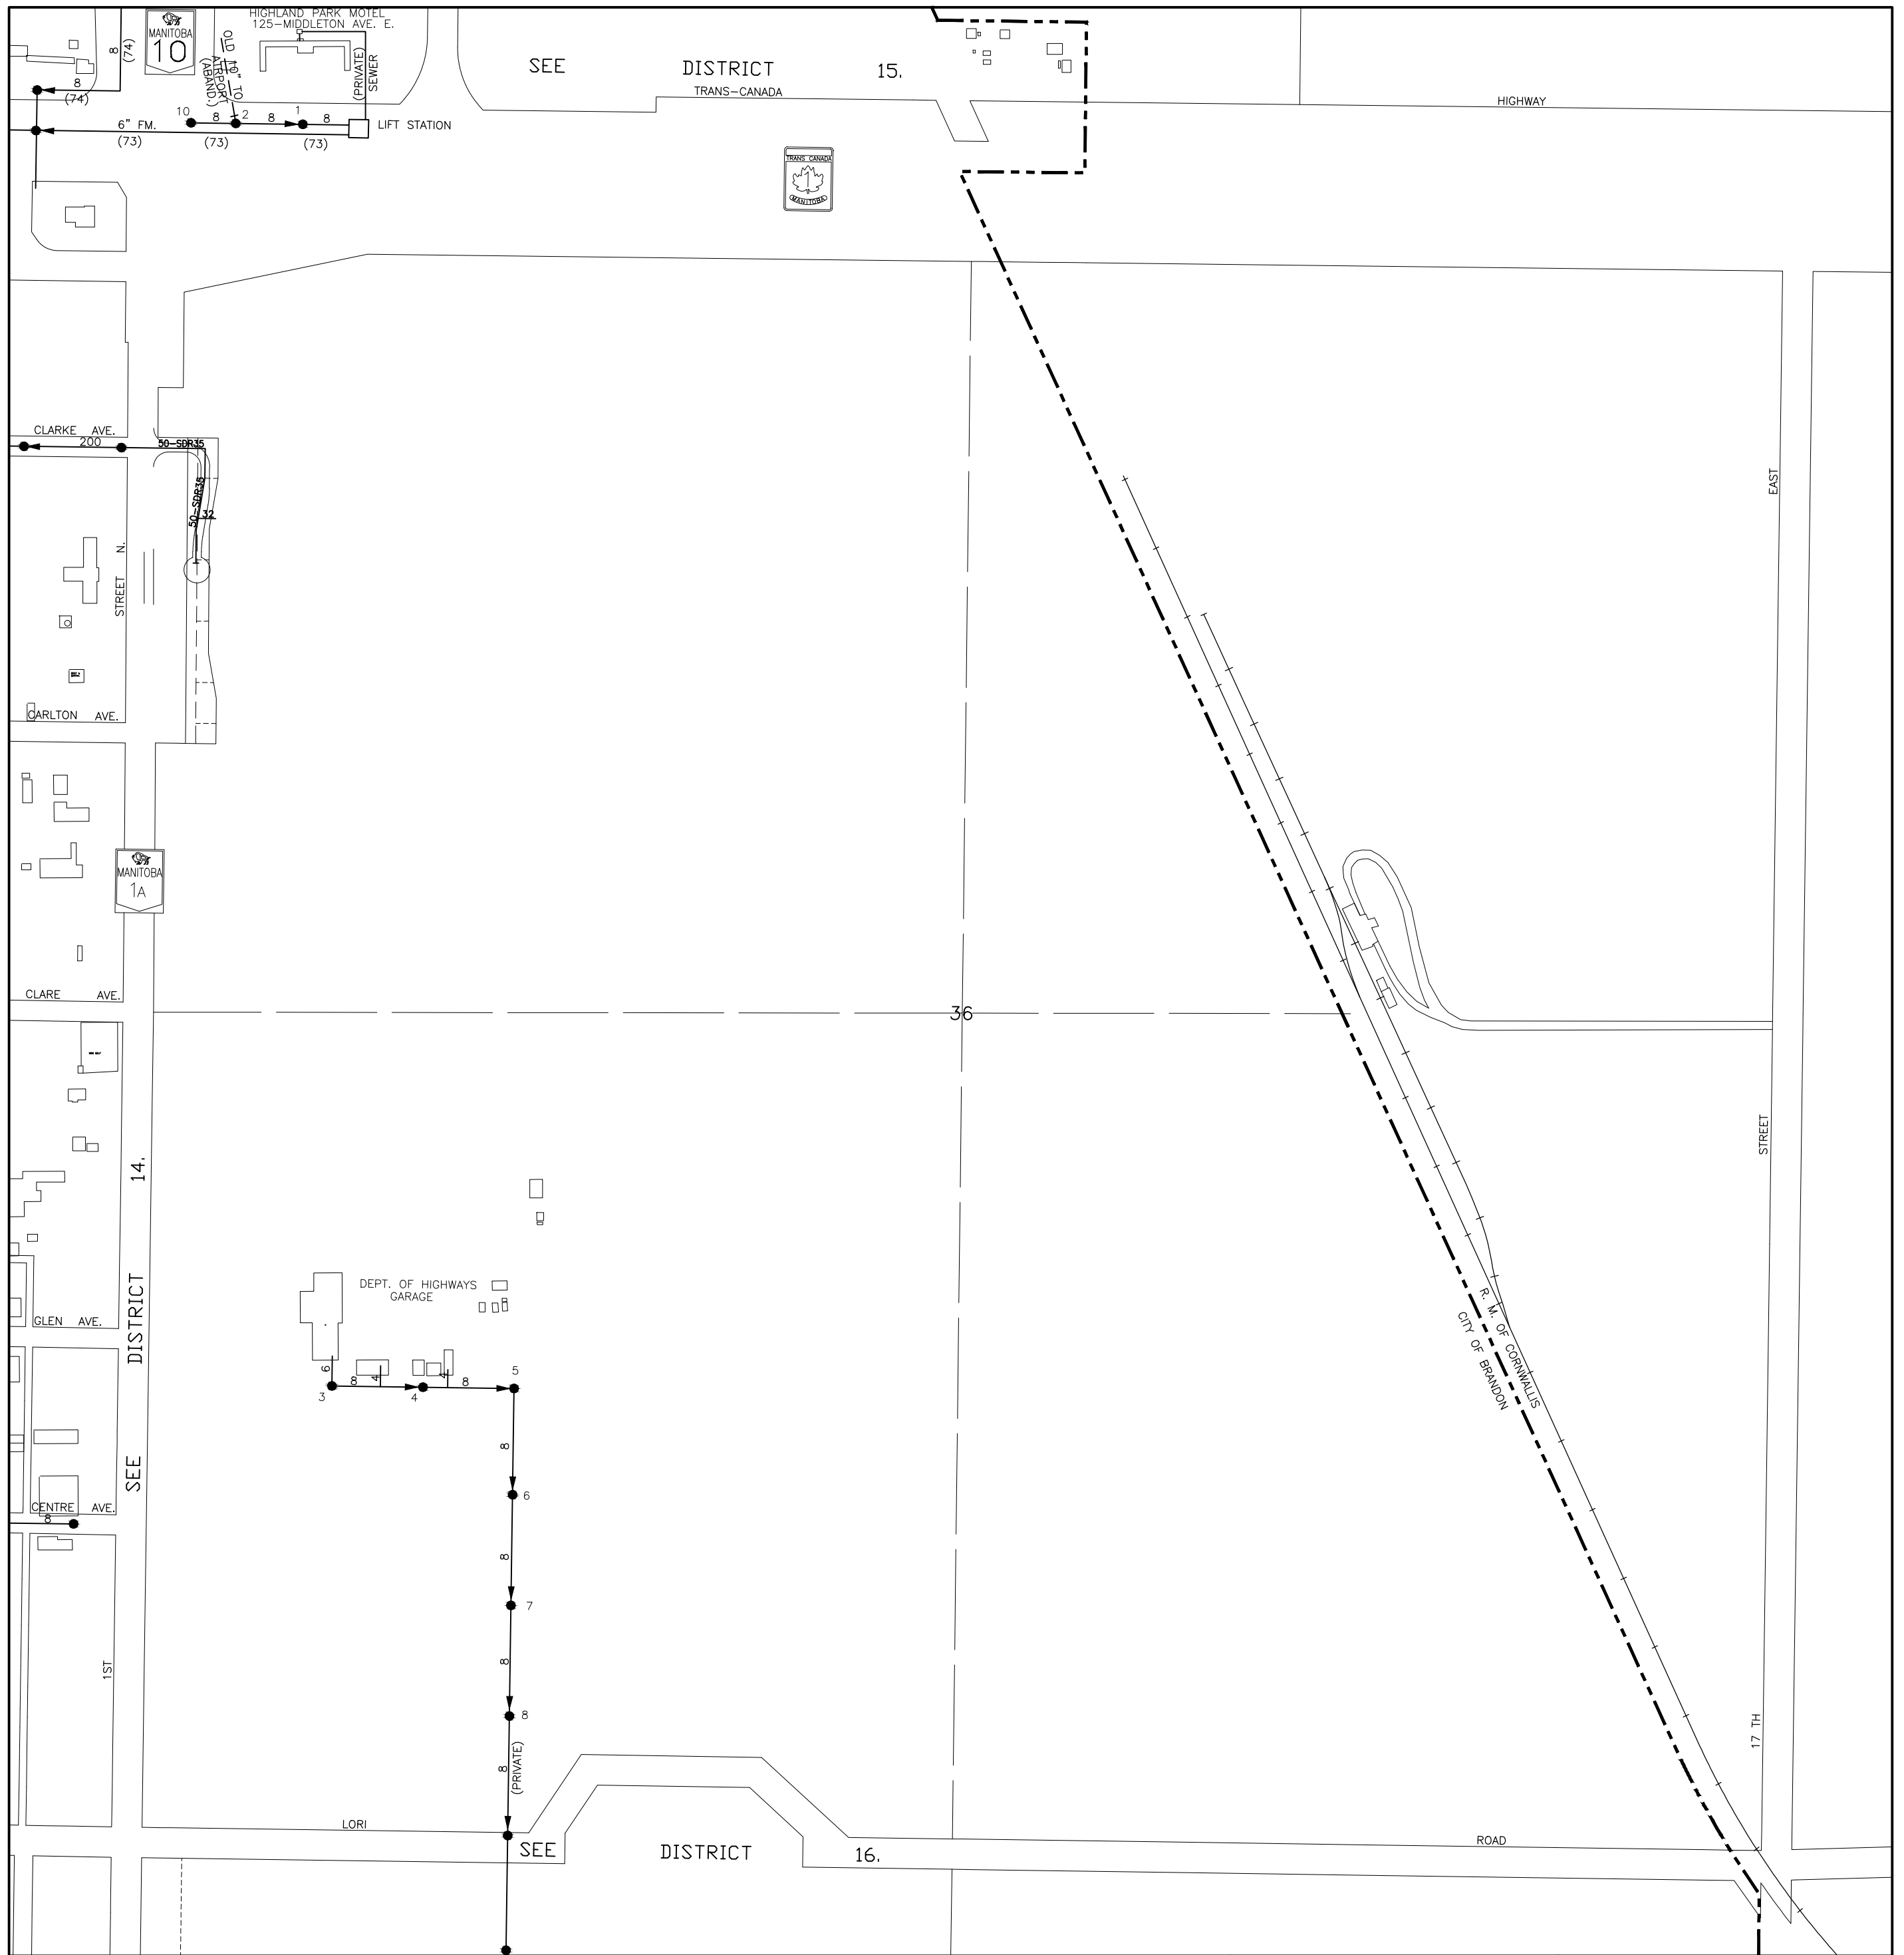

- LEGEND:-**
- - MANHOLES
 - - C.B.'S INTO DOMESTIC
 - - C.B.'S INTO STORM
 - - HYDRANTS
 - - VALVES ● - CHECK VALVE
 - - VALVE PITS BZ - BOOSTER ZONE
 - - CASINGS
 - - - - DITCHES
 - - - - CULVERTS

ALL INFORMATION ON THESE DRAWINGS TO BE FIELD VERIFIED BY YOURSELF BEFORE ANY DESIGN OR CONSTRUCTION WORK IS UNDERTAKEN.

DOM. SEWERS

CITY OF BRANDON

NO'S AVAILABLE 1- 9.
NEXT NO. AVAILABLE 1- 11.

DATE	REVISION	BY
JAN/2006	REVISED	D.W.P.
JAN/2005	REVISED	D.W.P.


Sec. 36 Twp. 10 Rge. 19 W.

100 50 0 100 200

1:5000

15	00	00
14	18	00
12	16	00

DWG. NO. - BDN22

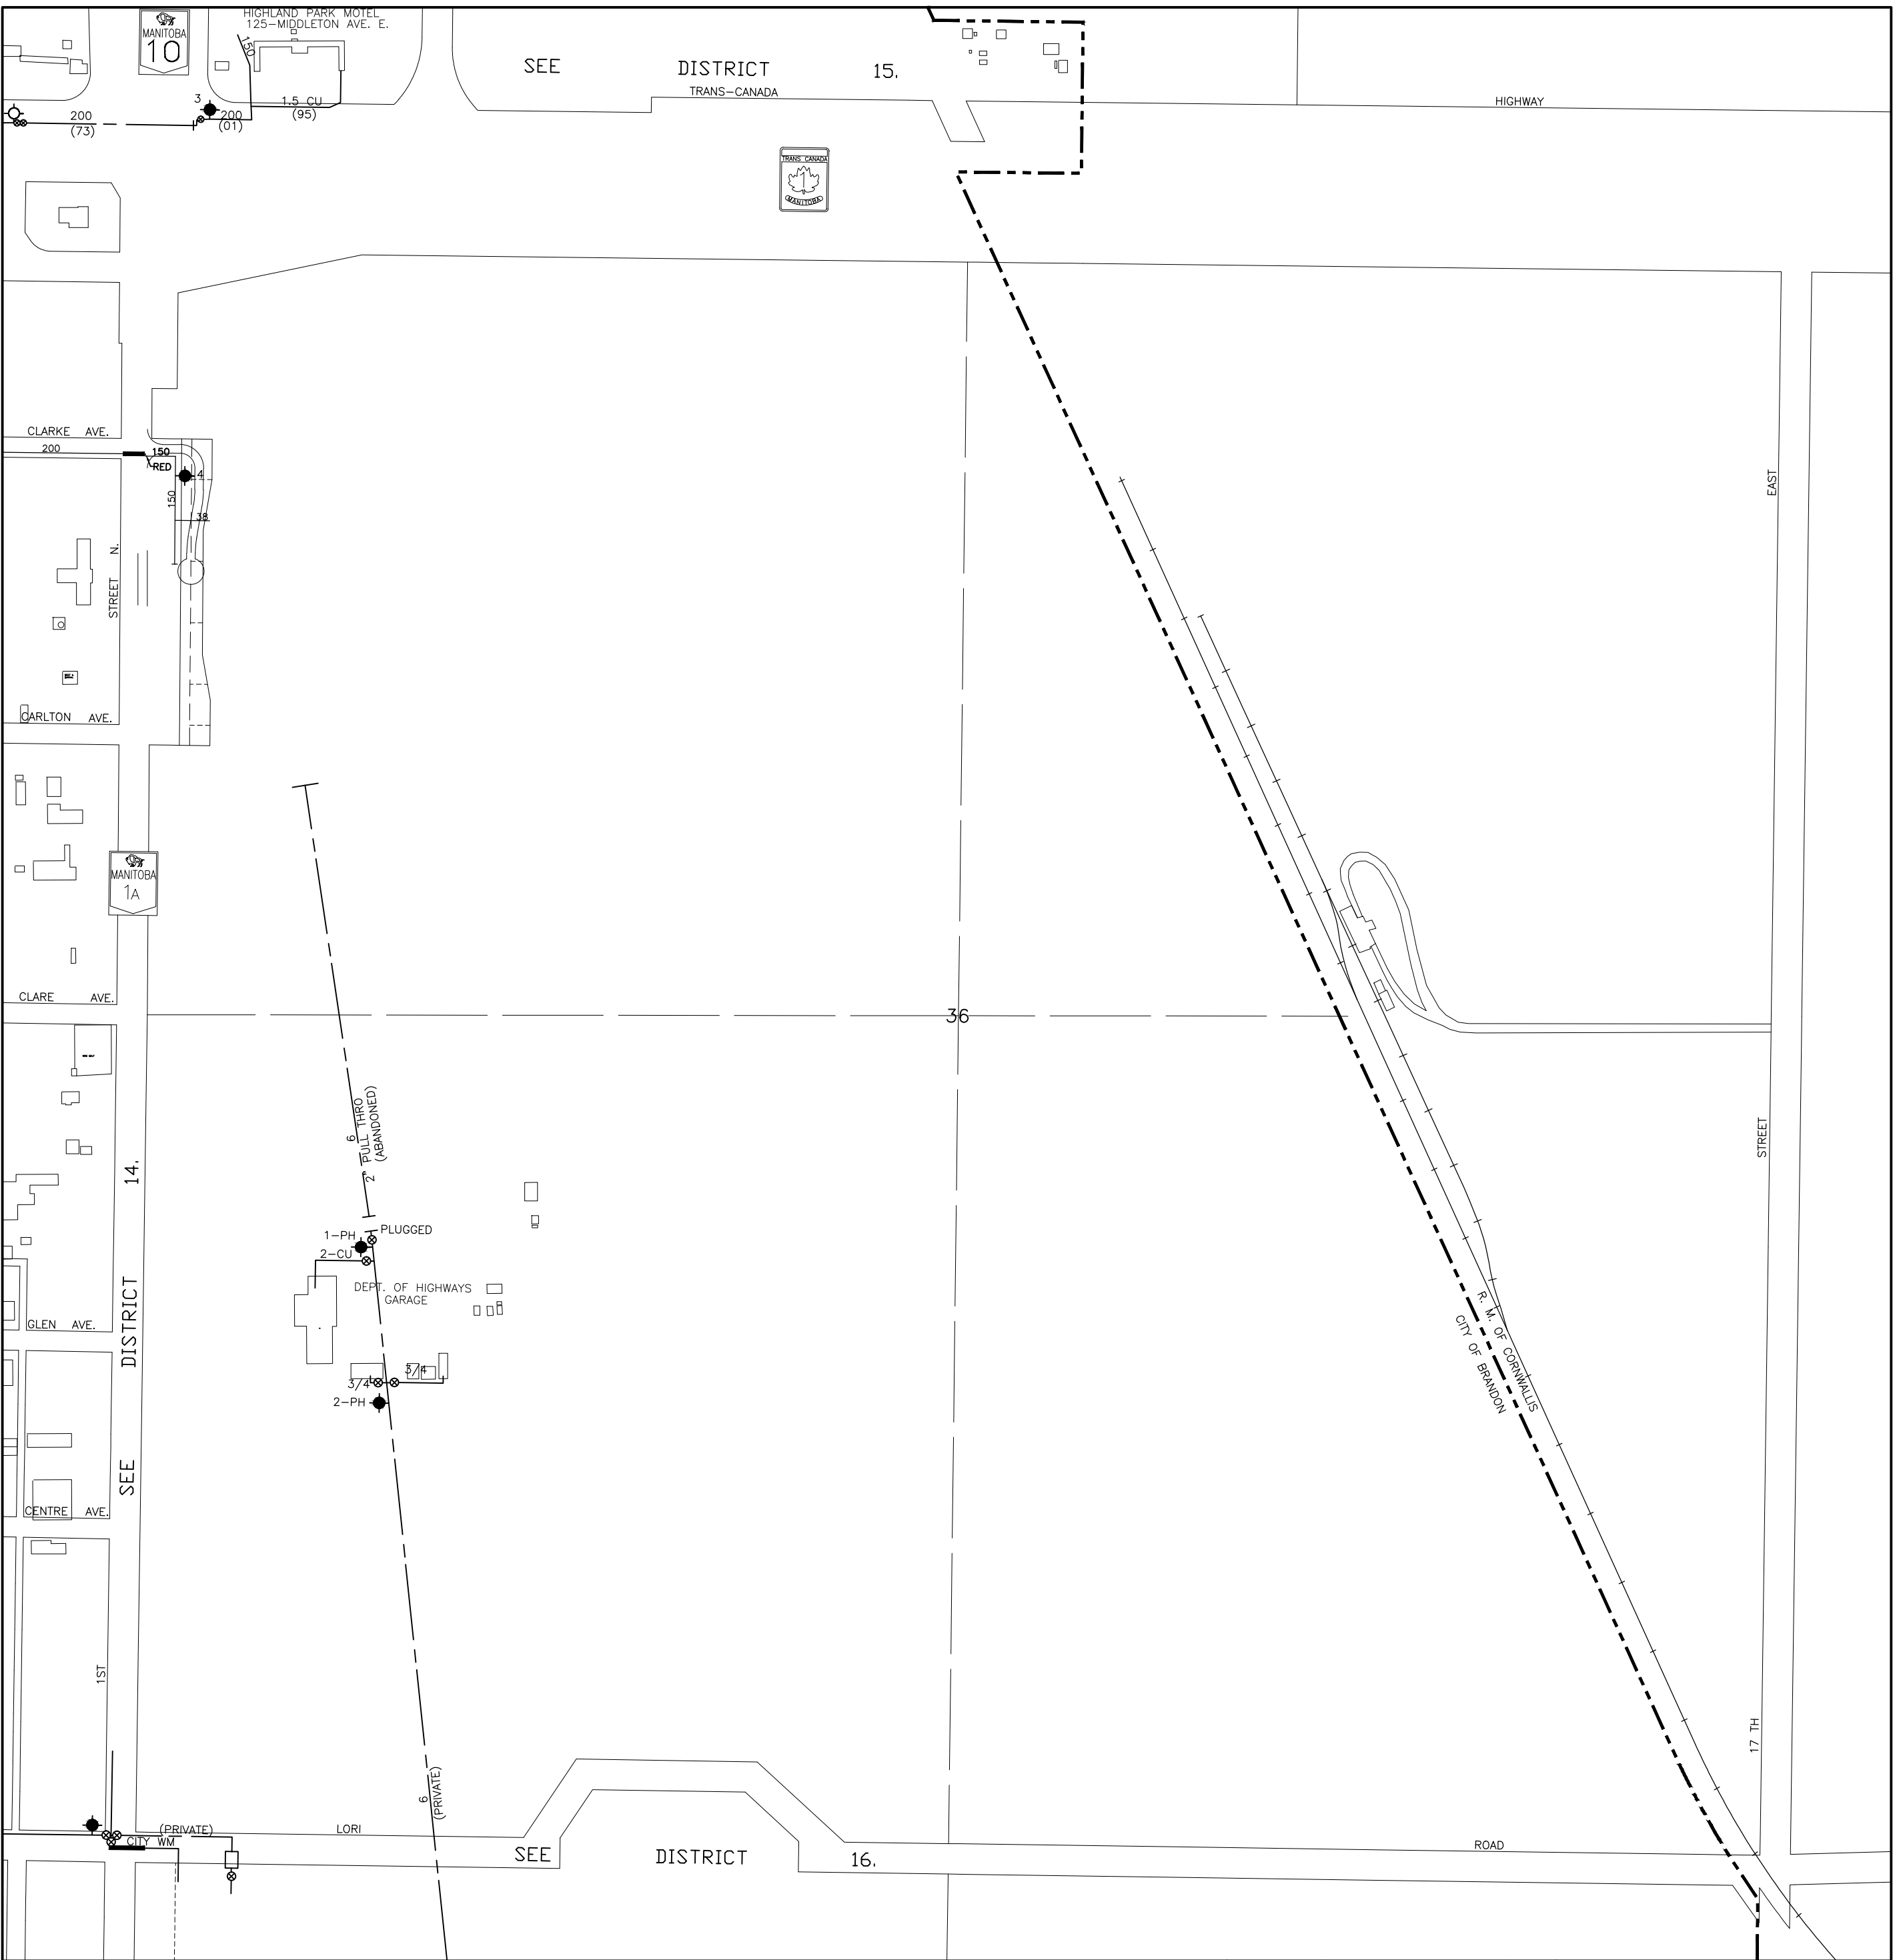

- LEGEND:-
- - MANHOLES
 - - C.B'S INTO DOMESTIC
 - - C.B'S INTO STORM
 - - HYDRANTS
 - - VALVES ● - CHECK VALVE
 - - VALVE PITS BZ - BOOSTER ZONE
 - - - CASINGS
 - - - DITCHES
 - - - CULVERTS

ALL INFORMATION ON THESE DRAWINGS TO BE FIELD VERIFIED BY YOURSELF BEFORE ANY DESIGN OR CONSTRUCTION WORK IS UNDERTAKEN.

WATERMAINS

CITY OF BRANDON

PRIVATE HYDRANTS 1-02.
 NO'S AVAILABLE 1-00.
 NEXT NO. AVAILABLE 1-05.

DATE	REVISION	BY
JAN/2006	REVISED	D.W.P.
JAN/2005	REVISED	D.W.P.


Sec. 36 Twp. 10 Rge. 19 W.

100 50 0 100 200

1:5000

15	00	00
14	18	00
12	16	00

DWG. NO. - BDN22

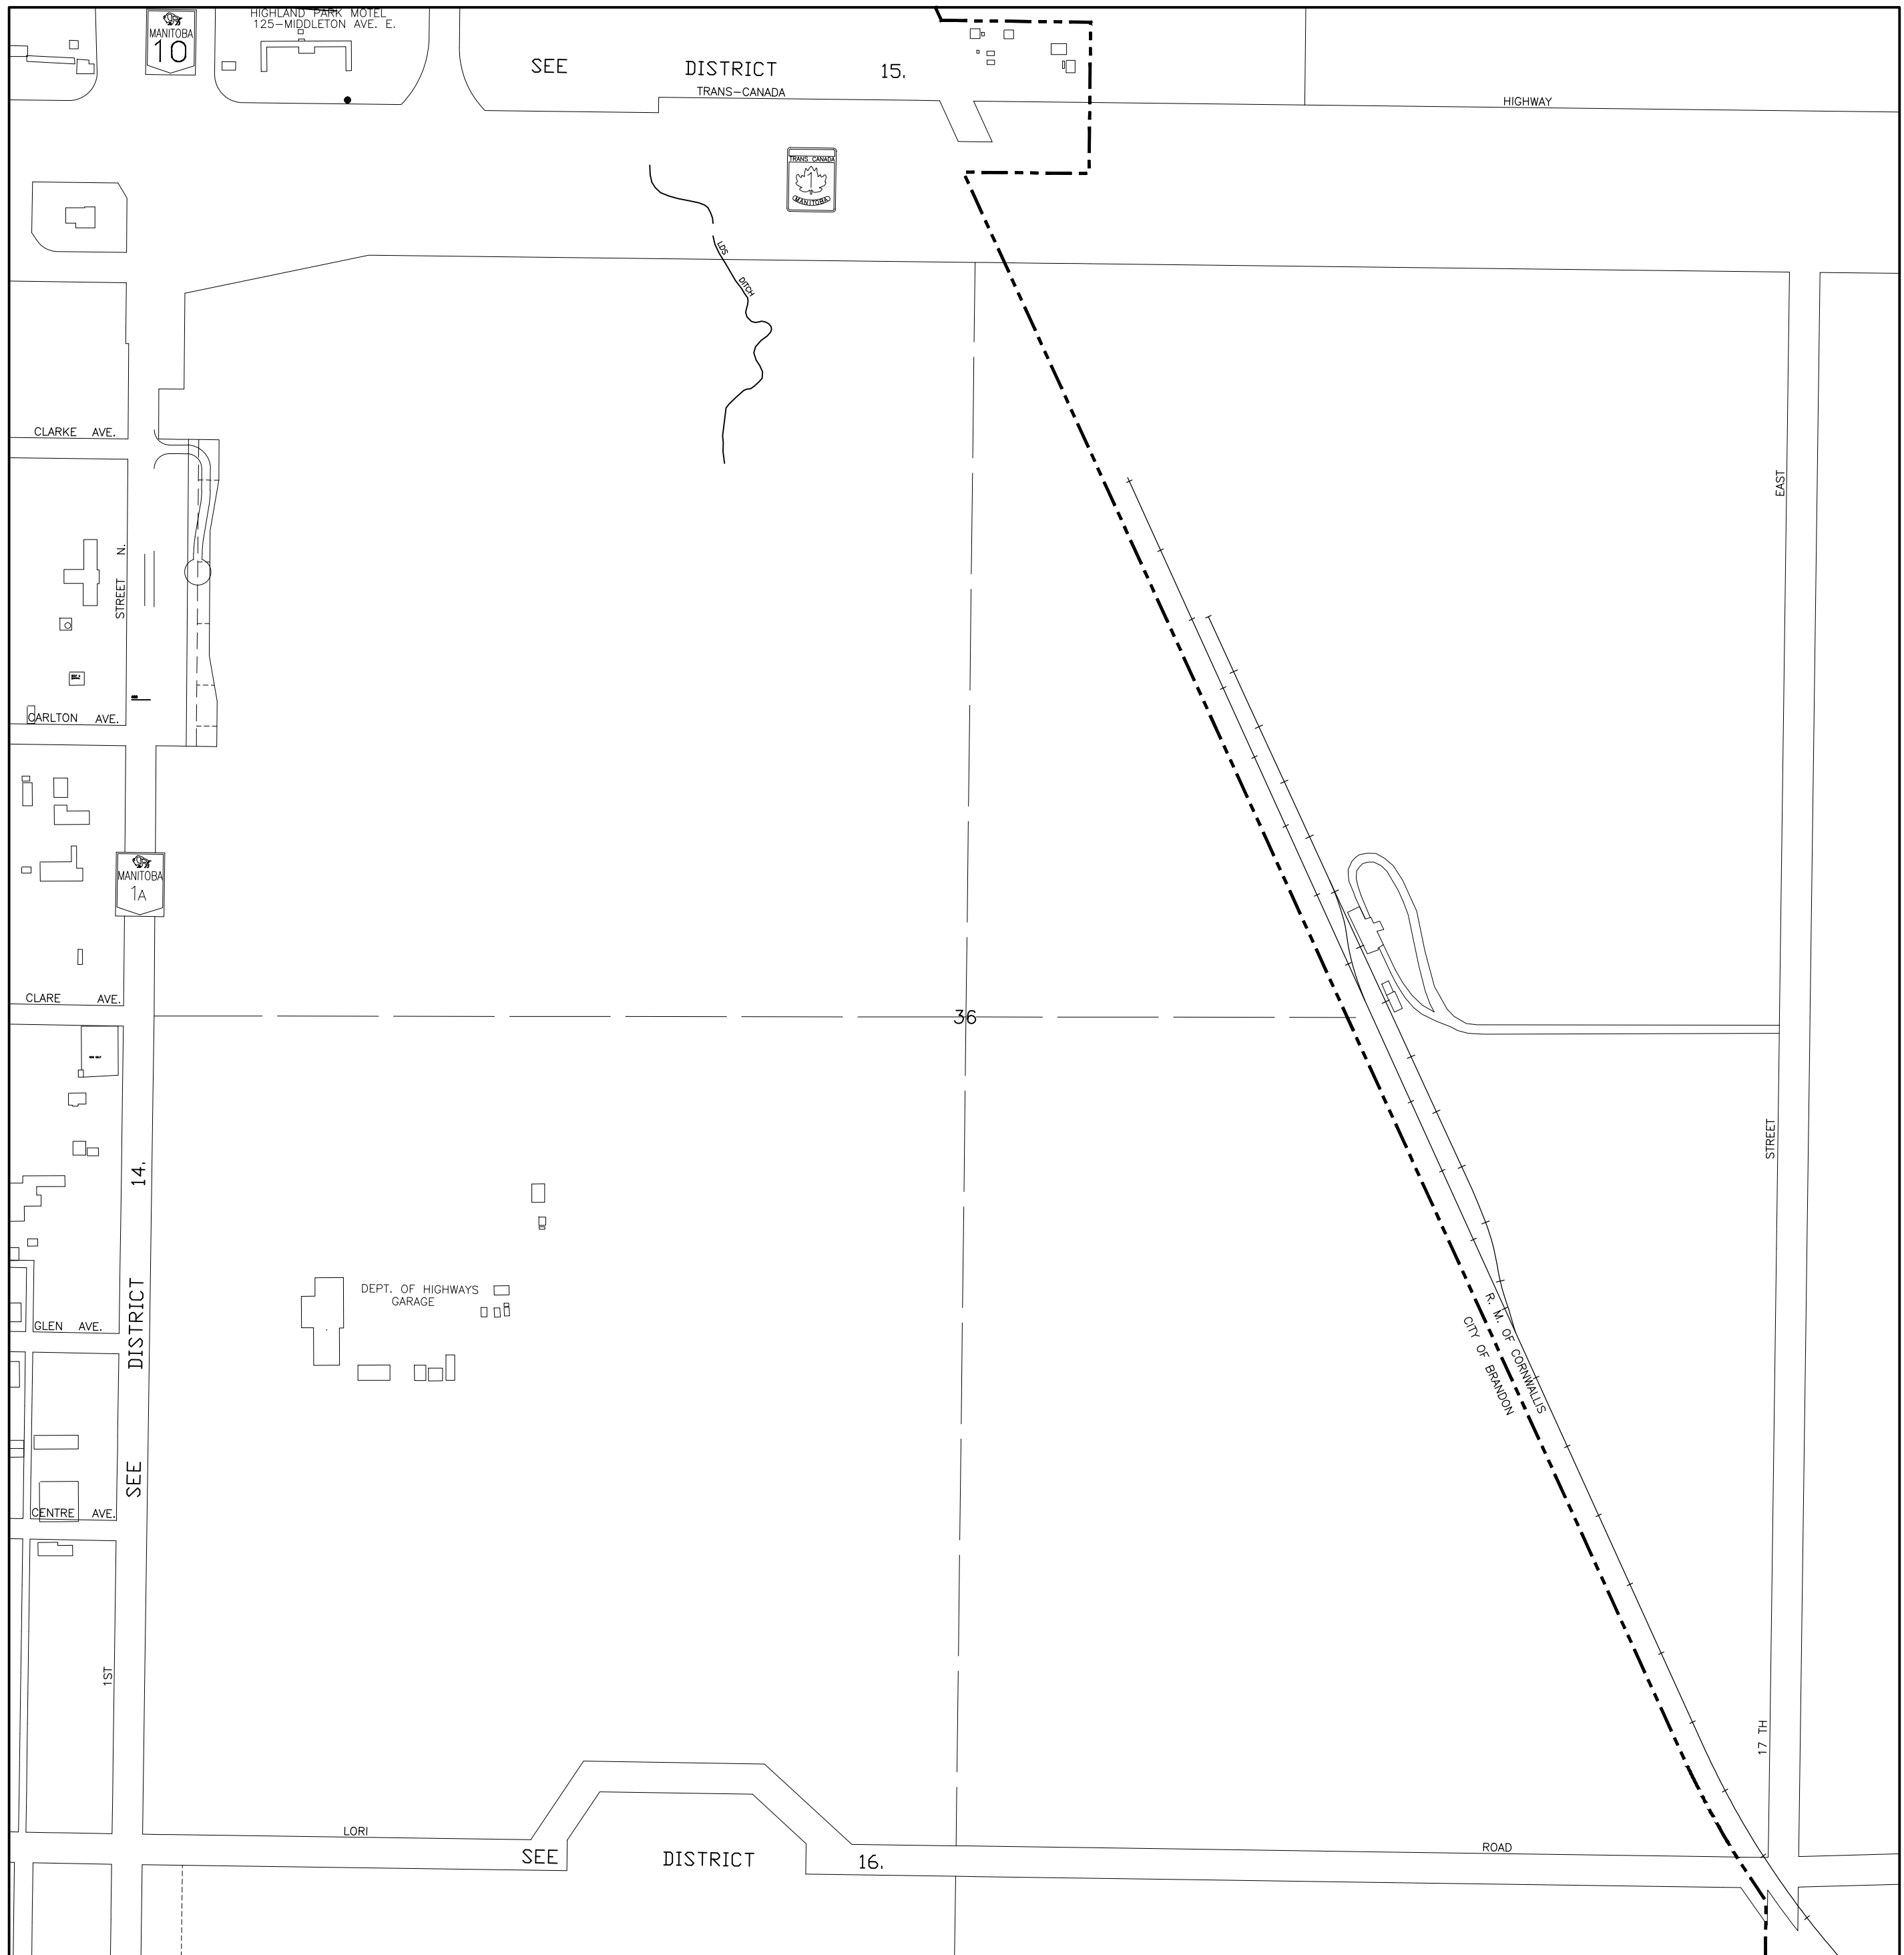

- LEGEND:-**
- - MANHOLES
 - - C.B'S INTO DOMESTIC
 - - C.B'S INTO STORM
 - - HYDRANTS
 - - VALVES ● - CHECK VALVE
 - - VALVE PITS BZ - BOOSTER ZONE
 - CASINGS
 - DITCHES
 - CULVERTS

ALL INFORMATION ON THESE DRAWINGS TO BE FIELD VERIFIED BY YOURSELF BEFORE ANY DESIGN OR CONSTRUCTION WORK IS UNDERTAKEN.

STORM SEWERS

CITY OF BRANDON

NO'S AVAILABLE :- 00.
NEXT NO. AVAILABLE :- 01.

JAN/2006	REVISED	D.W.P.
JAN/2005	REVISED	D.W.P.
DATE	REVISION	BY

Sec. 36 Twp. 10 Rge. 19 W.

100 50 0 100 200

1:5000

15	00	00
14	18	00
12	16	00

DWG. NO. - BDN22

GOVERNMENT

ROAD

ALLOWANCE

R. M. OF ELTON
CITY OF BRANDON

ALLOWANCE

ROAD

12

26

32

McGILL FIELD

P. T. H. No. 10



GOVERNMENT

GOVERNMENT

SEE

DISTRICT

15.

ALLOWANCE



- LEGEND:-
- - MANHOLES
 - - C.B.'S INTO DOMESTIC
 - - C.B.'S INTO STORM
 - - HYDRANTS
 - - VALVES ● - CHECK VALVE
 - - VALVE PITS BZ - BOOSTER ZONE
 - CASINGS
 - DITCHES
 - CULVERTS

ALL INFORMATION ON THESE DRAWINGS TO BE FIELD VERIFIED BY YOURSELF BEFORE ANY DESIGN OR CONSTRUCTION WORK IS UNDERTAKEN.


DOM. SEWERS

CITY OF BRANDON

NO'S AVAILABLE 1- 11.
NEXT NO. AVAILABLE 1- 18.

JAN/2009	REVISED	B.J.K.
DATE	REVISION	BY

Sec. 12 Twp. 11 Rge. 19 W.

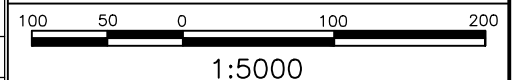

00	00	00
00	19	00
00	15	00

DWG. NO. - BDN03

GOVERNMENT

ROAD

ALLOWANCE

R. M. OF ELTON
CITY OF BRANDON

ALLOWANCE

ROAD

12

26

32

McGILL FIELD

P. T. H. No. 10



GOVERNMENT

GOVERNMENT

ALLOWANCE

SEE DISTRICT 15.



- LEGEND:-
- - MANHOLES
 - - C.B'S INTO DOMESTIC
 - - C.B'S INTO STORM
 - - HYDRANTS
 - - VALVES ● - CHECK VALVE
 - - VALVE PITS BZ - BOOSTER ZONE
 - CASINGS
 - - - DITCHES
 - CULVERTS


ALL INFORMATION ON THESE DRAWINGS TO BE FIELD VERIFIED BY YOURSELF BEFORE ANY DESIGN OR CONSTRUCTION WORK IS UNDERTAKEN.

WATERMAINS

PRIVATE HYDRANTS 1-02.
NO'S AVAILABLE 1- E.
NEXT NO. AVAILABLE 1- 10.

JAN/2009	REVISED	B.J.K.
DATE	REVISION	BY


Sec. 12 Twp. 11 Rge. 19 W.

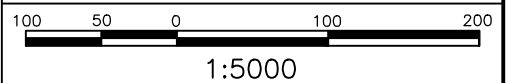

00	00	00
00	19	00
00	15	00

CITY OF BRANDON

DWG. NO. - BDN03

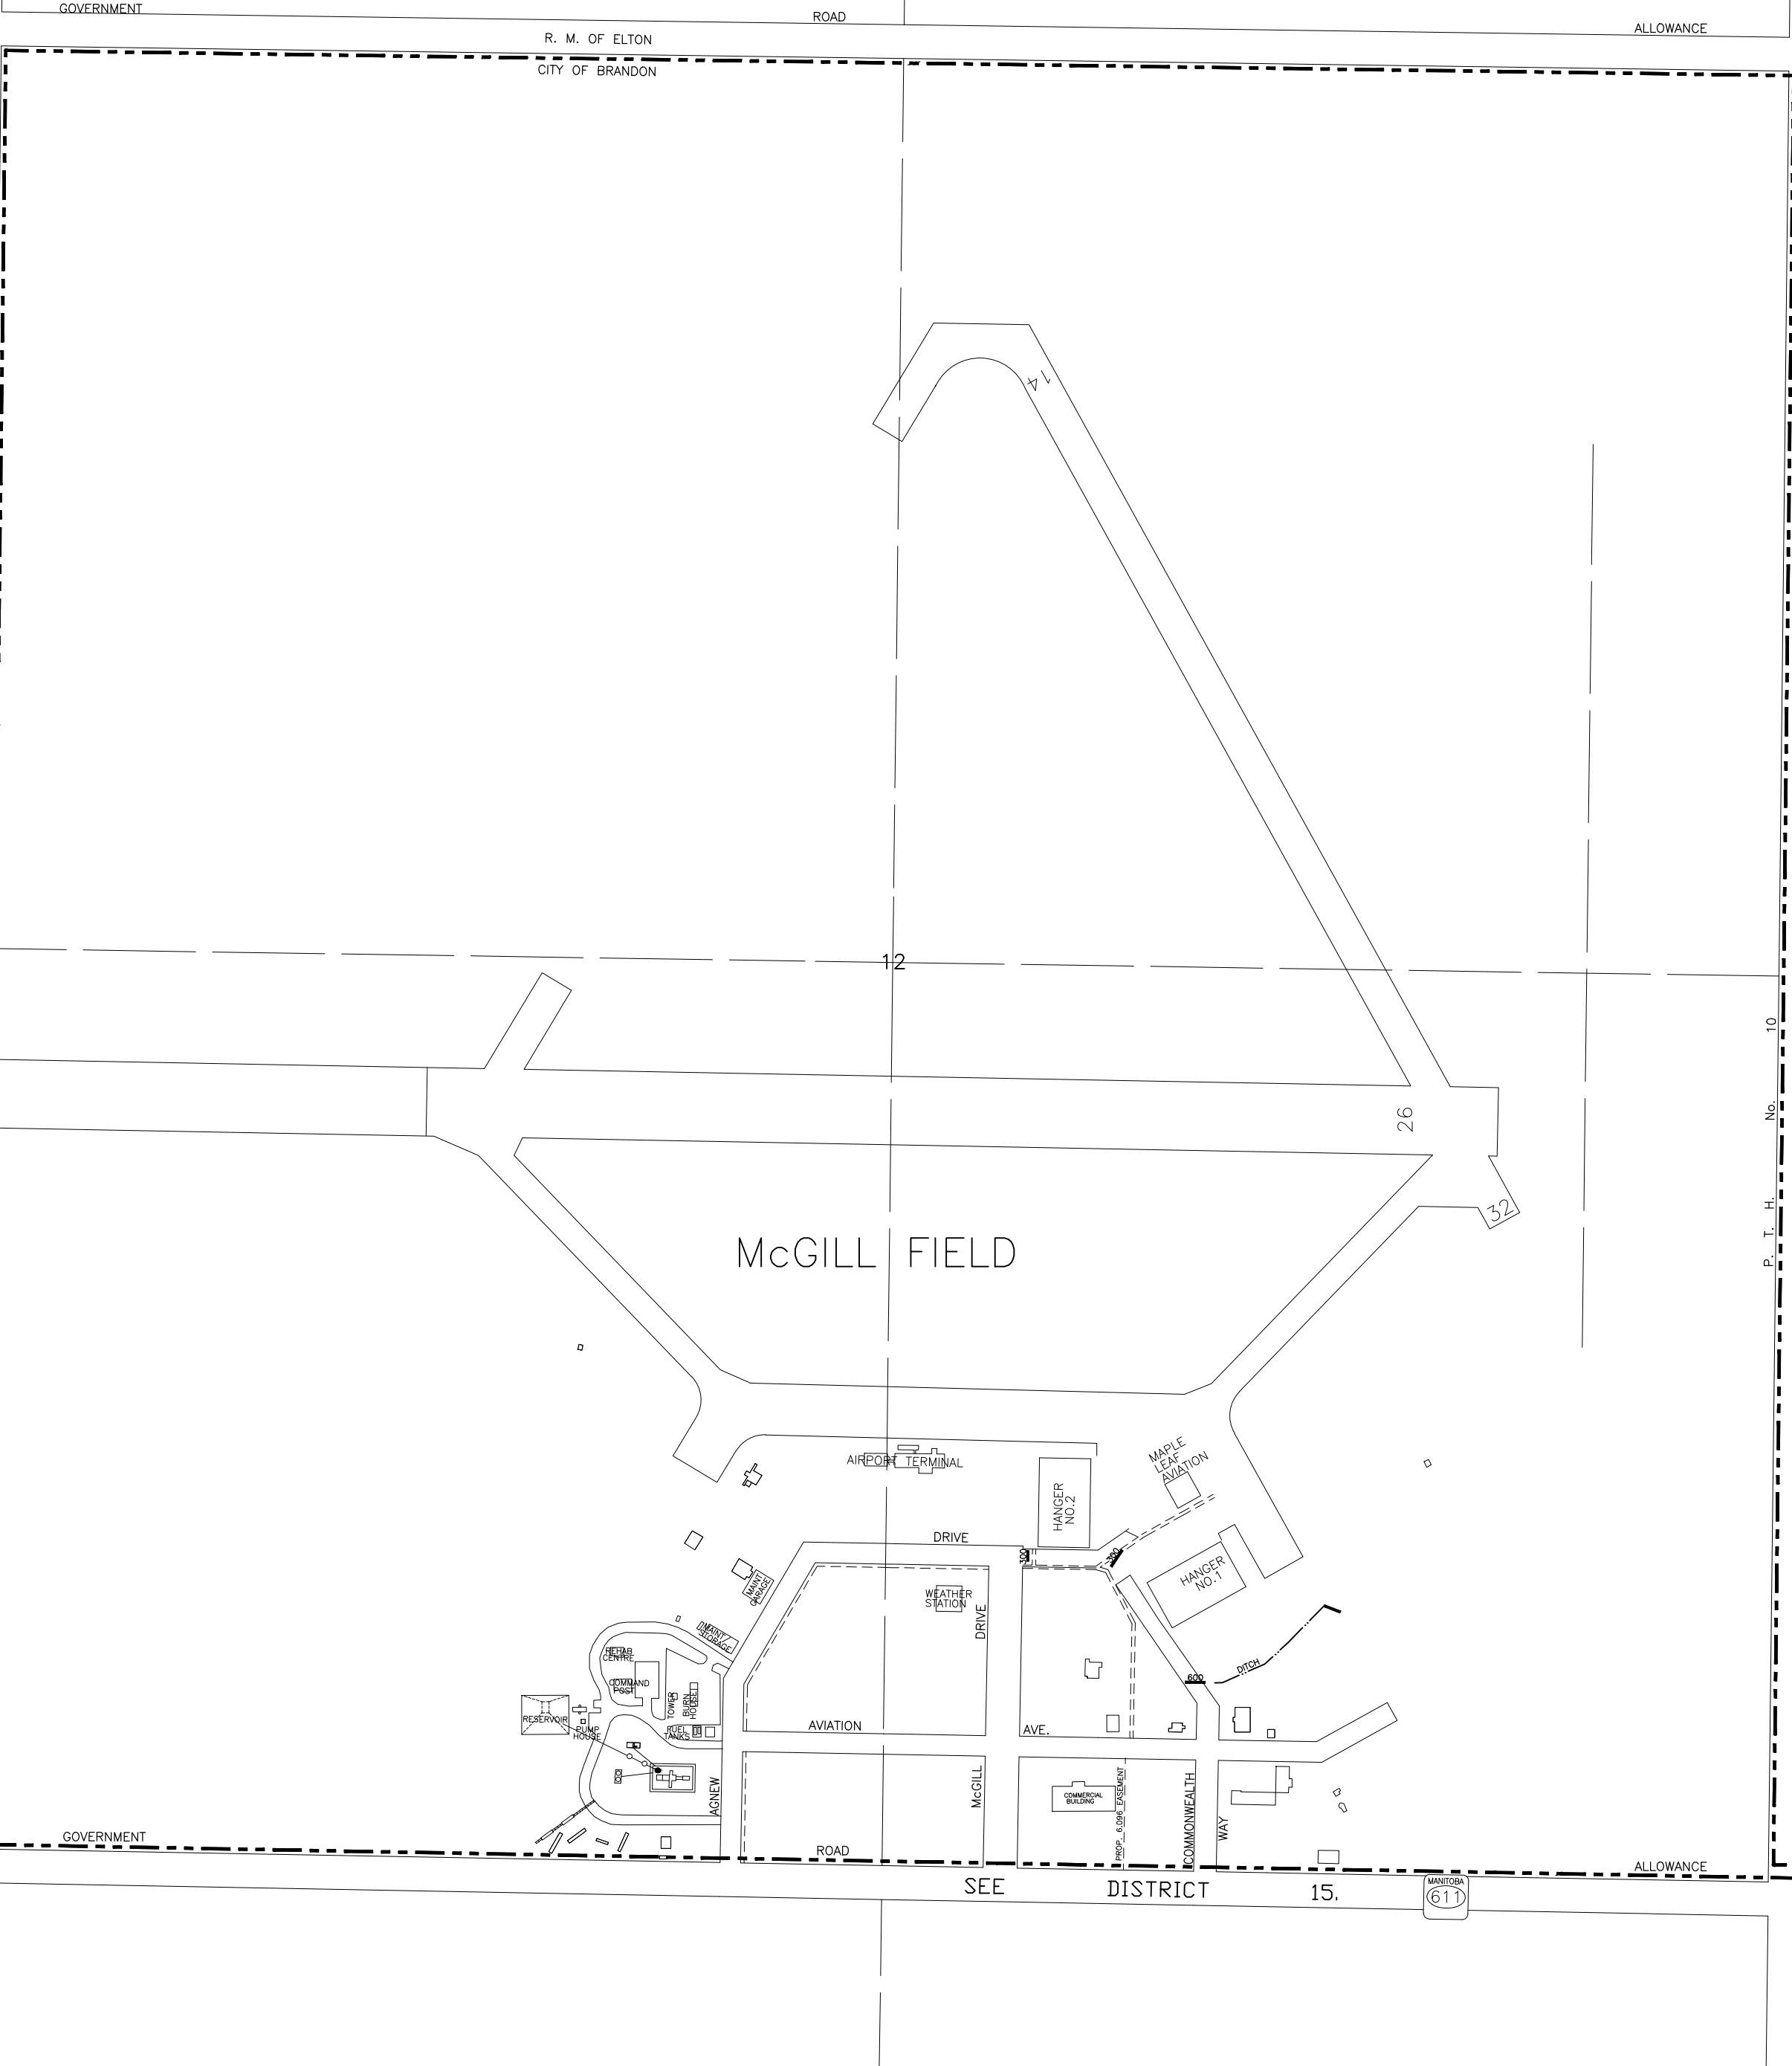

- LEGEND:-**
- - MANHOLES
 - - C.B'S INTO DOMESTIC
 - - C.B'S INTO STORM
 - - HYDRANTS
 - - VALVES ● - CHECK VALVE
 - - VALVE PITS BZ - BOOSTER ZONE
 - - CASINGS
 - - - - - DITCHES
 - - - - - CULVERTS

ALL INFORMATION ON THESE DRAWINGS TO BE FIELD VERIFIED BY YOURSELF BEFORE ANY DESIGN OR CONSTRUCTION WORK IS UNDERTAKEN.

CITY OF BRANDON

STORM SEWERS

NO'S AVAILABLE :- 00
NEXT NO. AVAILABLE:- 01.


JAN/2009	REVISED	B.J.K.
DATE	REVISION	BY
DWG. NO. - BDN03		

Sec. 12 Twp. 11 Rge. 19 W.

1:5000

00	00	00
00	19	00
00	15	00



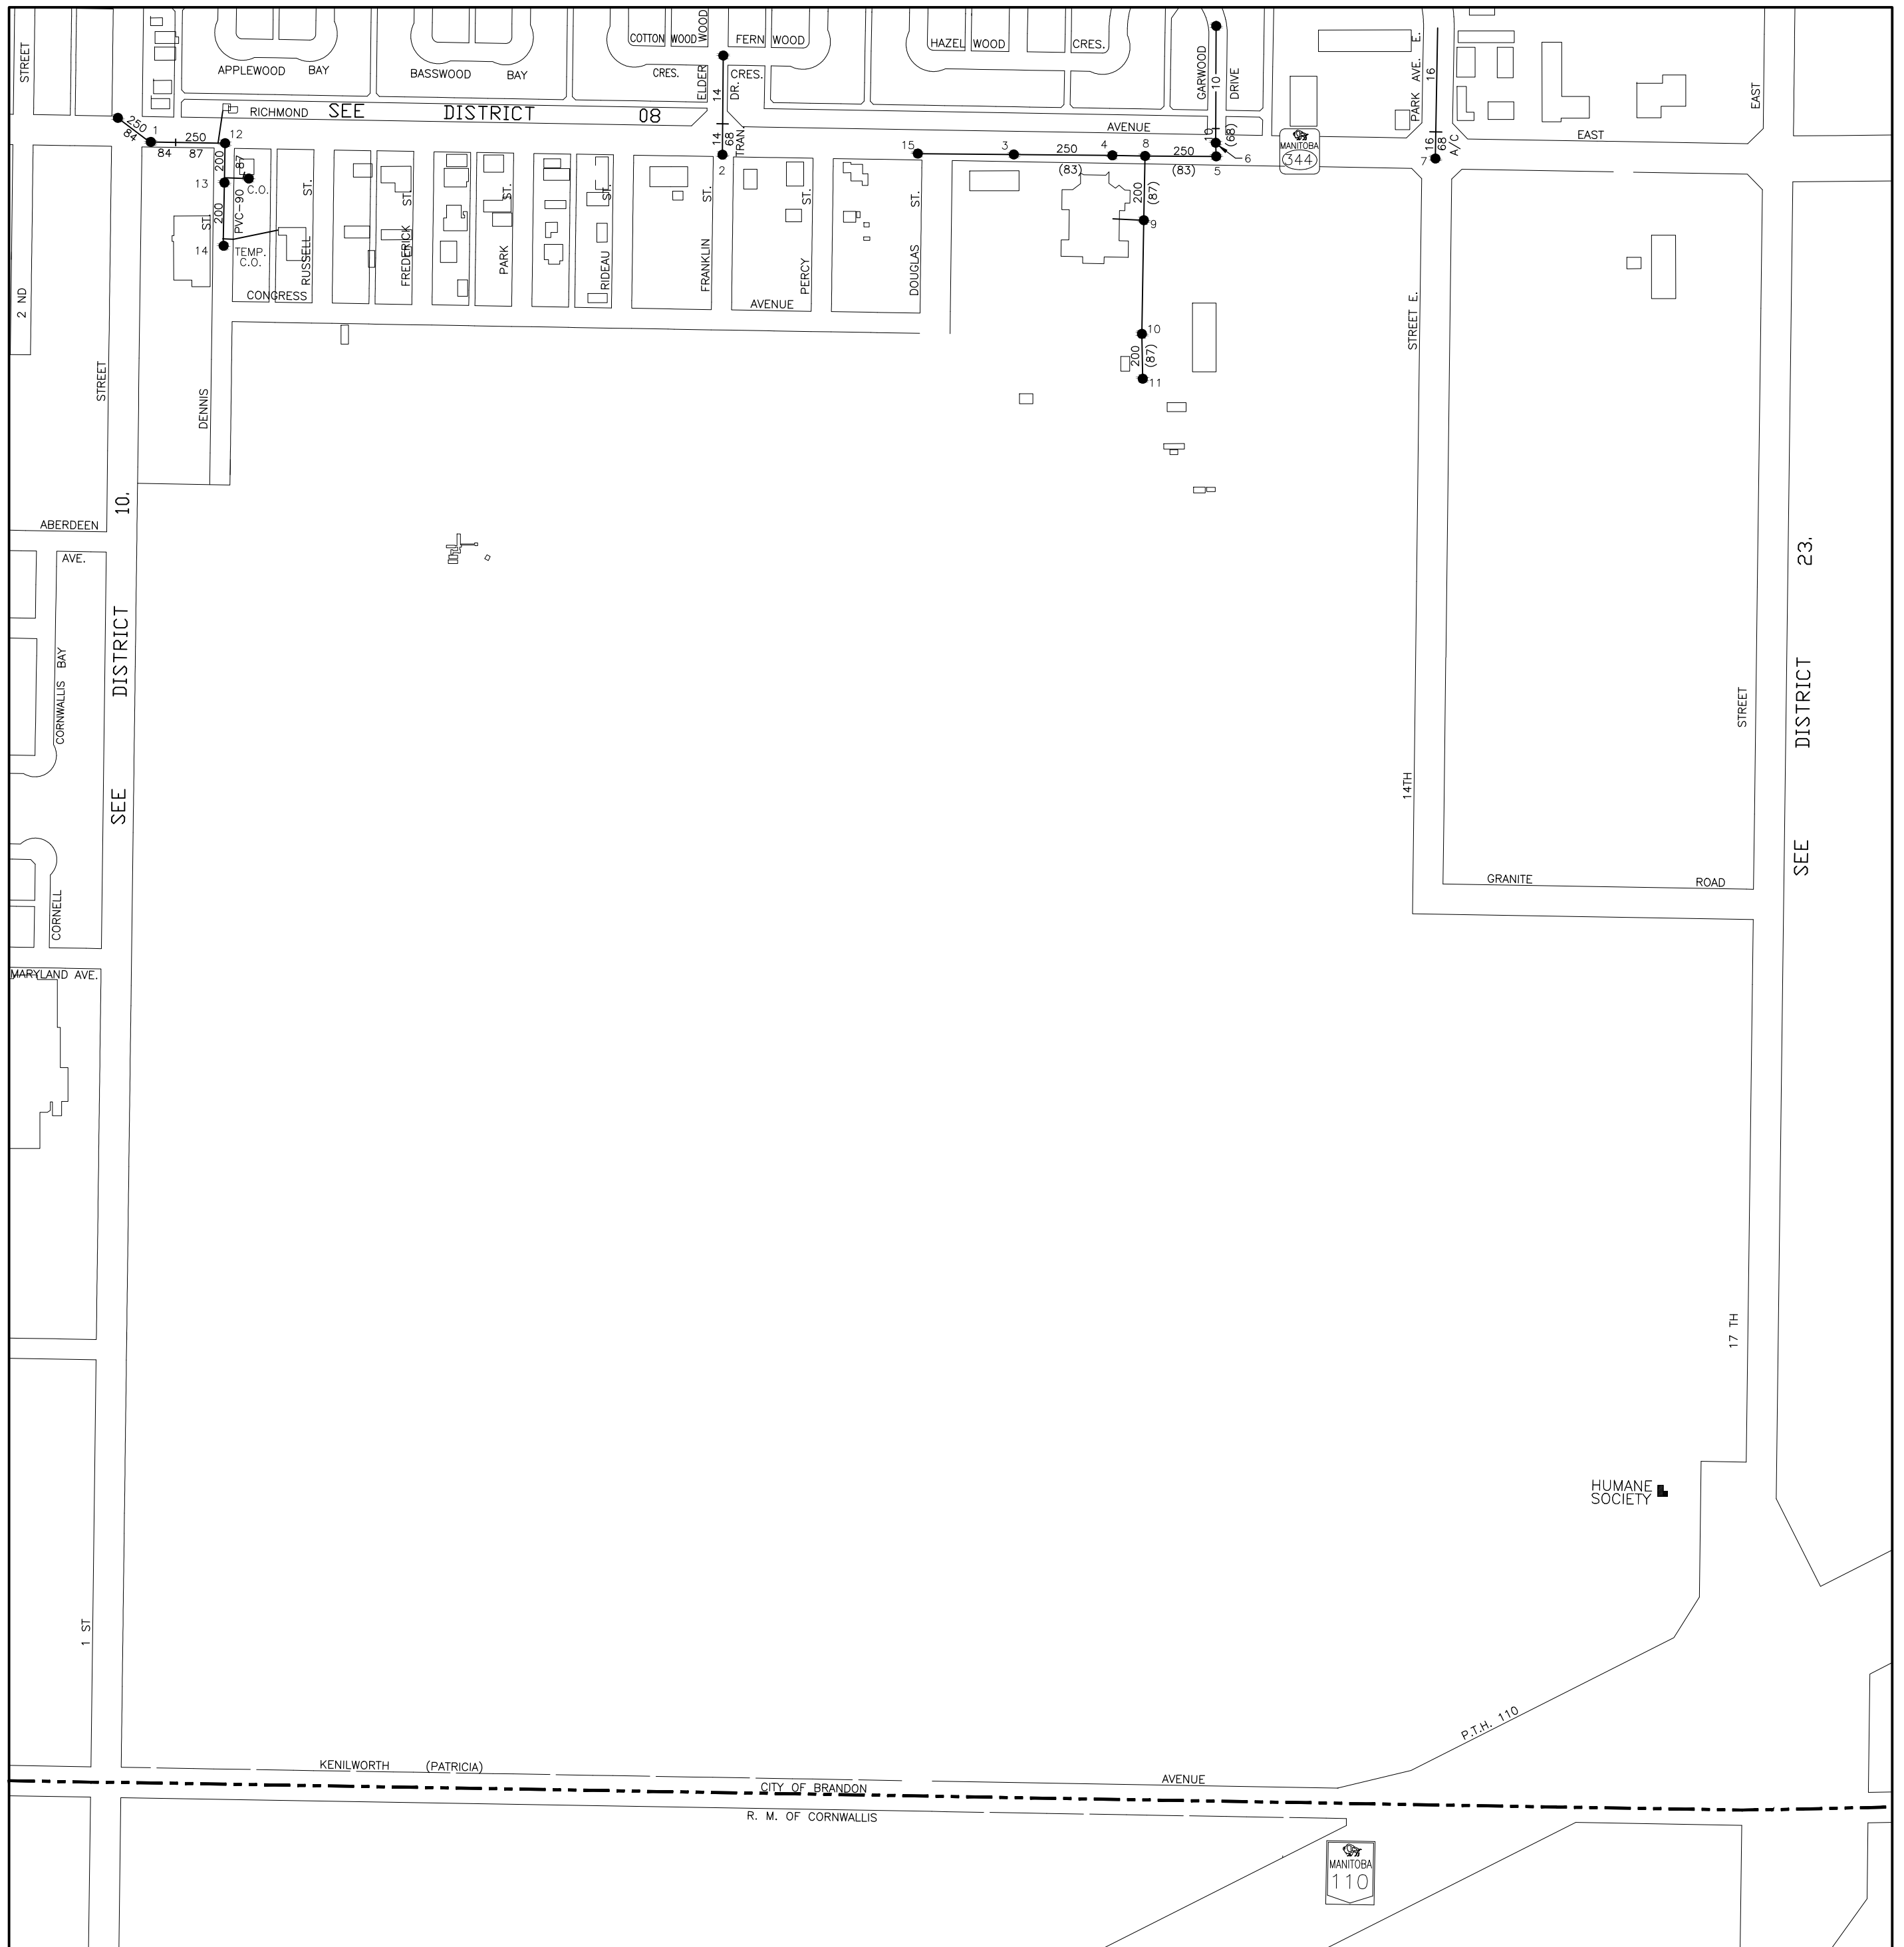

- LEGEND:-**
- - MANHOLES
 - - C.B'S INTO DOMESTIC
 - ◐ - C.B'S INTO STORM
 - ◆ - HYDRANTS
 - with a dot - VALVES
 - with a dot - CHECK VALVE
 - with a dot and 'BZ' - VALVE PITS BZ - BOOSTER ZONE
 - - CASINGS
 - - - - - DITCHES
 - - - - - CULVERTS

ALL INFORMATION ON THESE DRAWINGS TO BE FIELD VERIFIED BY YOURSELF BEFORE ANY DESIGN OR CONSTRUCTION WORK IS UNDERTAKEN.

DOM. SEWERS

CITY OF BRANDON

NO'S AVAILABLE :- 00.
NEXT NO. AVAILABLE :- 16.

JAN/2009	REVISED	B.J.K.
DATE	REVISION	BY


Sec. 12 Twp. 10 Rge. 19 W.

100 50 0 100 200

1:5000

04	08	22
10	20	23
00	00	00

DWG. NO. - BDN58

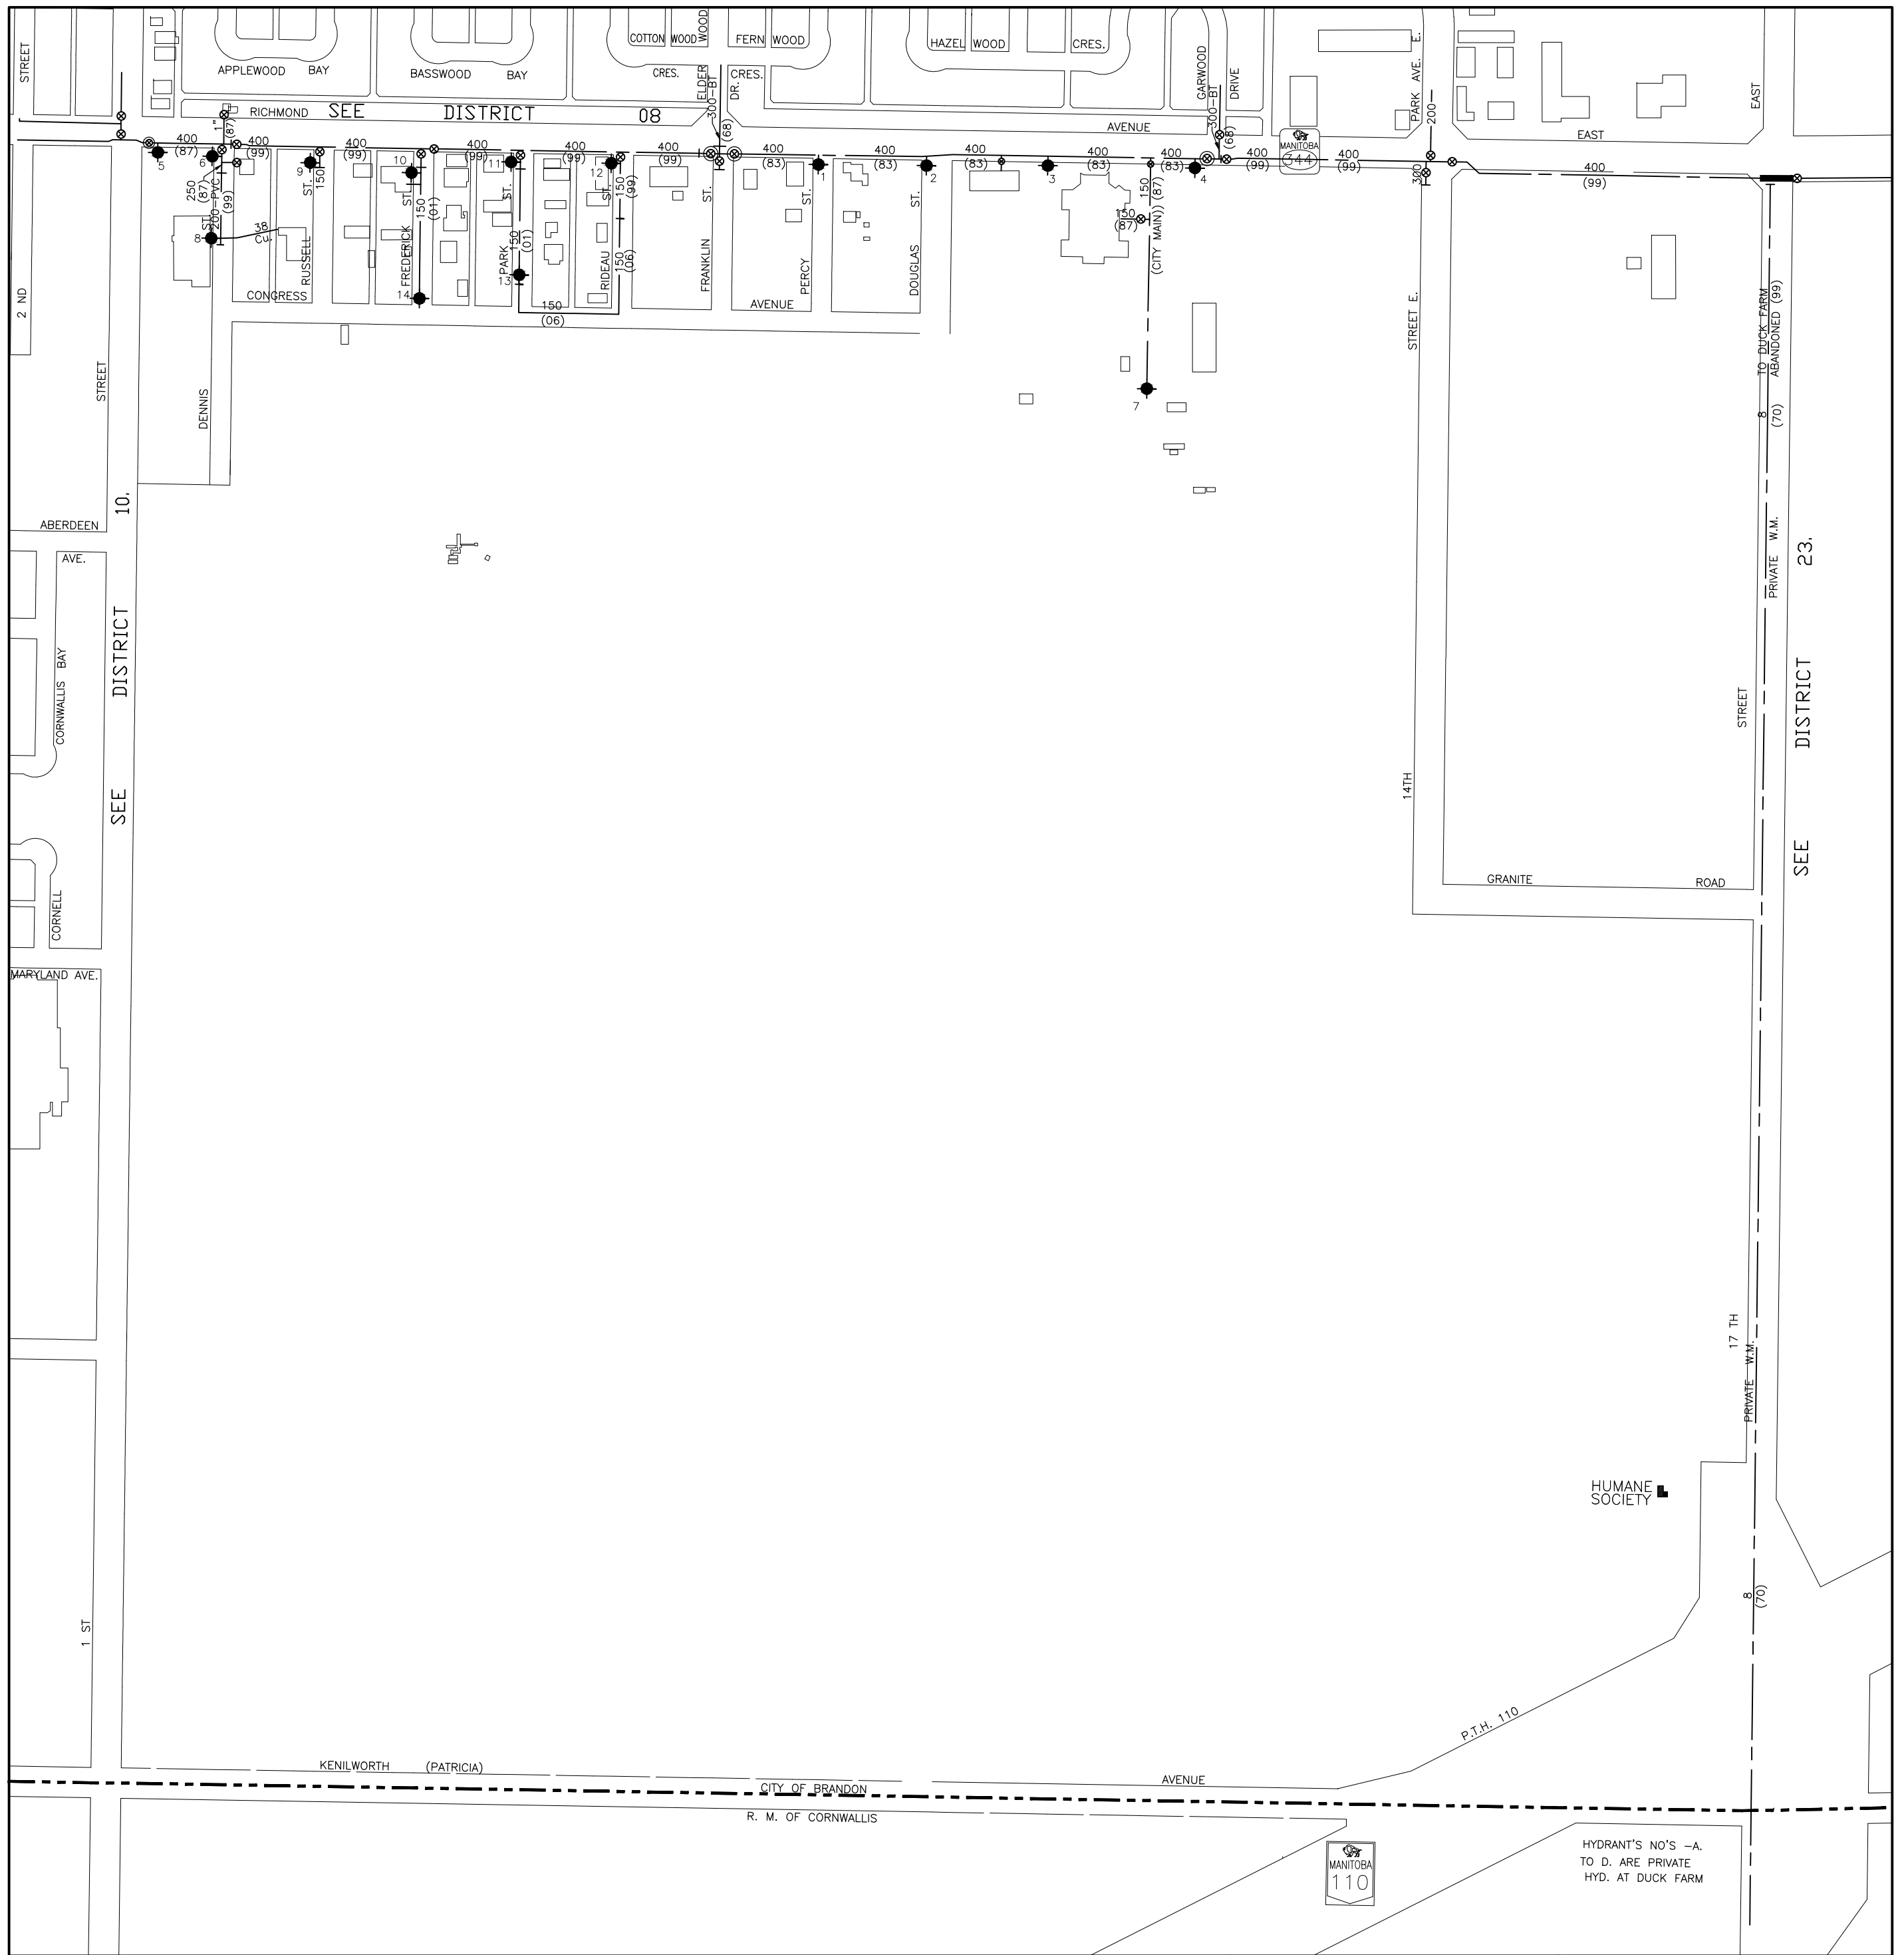

- LEGEND:-**
- - MANHOLES
 - - C.B.'S INTO DOMESTIC
 - - C.B.'S INTO STORM
 - - HYDRANTS
 - - VALVES ● - CHECK VALVE
 - - VALVE PITS BZ - BOOSTER ZONE
 - CASINGS
 - - - DITCHES
 - CULVERTS

ALL INFORMATION ON THESE DRAWINGS TO BE FIELD VERIFIED BY YOURSELF BEFORE ANY DESIGN OR CONSTRUCTION WORK IS UNDERTAKEN.

WATERMAINS

CITY OF BRANDON

PRIVATE HYDRANTS 1-00.
 NO'S AVAILABLE 1-00.
 NEXT NO. AVAILABLE 15.


JAN/2009	REVISED	B.J.K.
DATE	REVISION	BY

Sec. 12 Twp. 10 Rge. 19 W.

100 50 0 100 200

1:5000

04	08	22
10	20	23
00	00	00

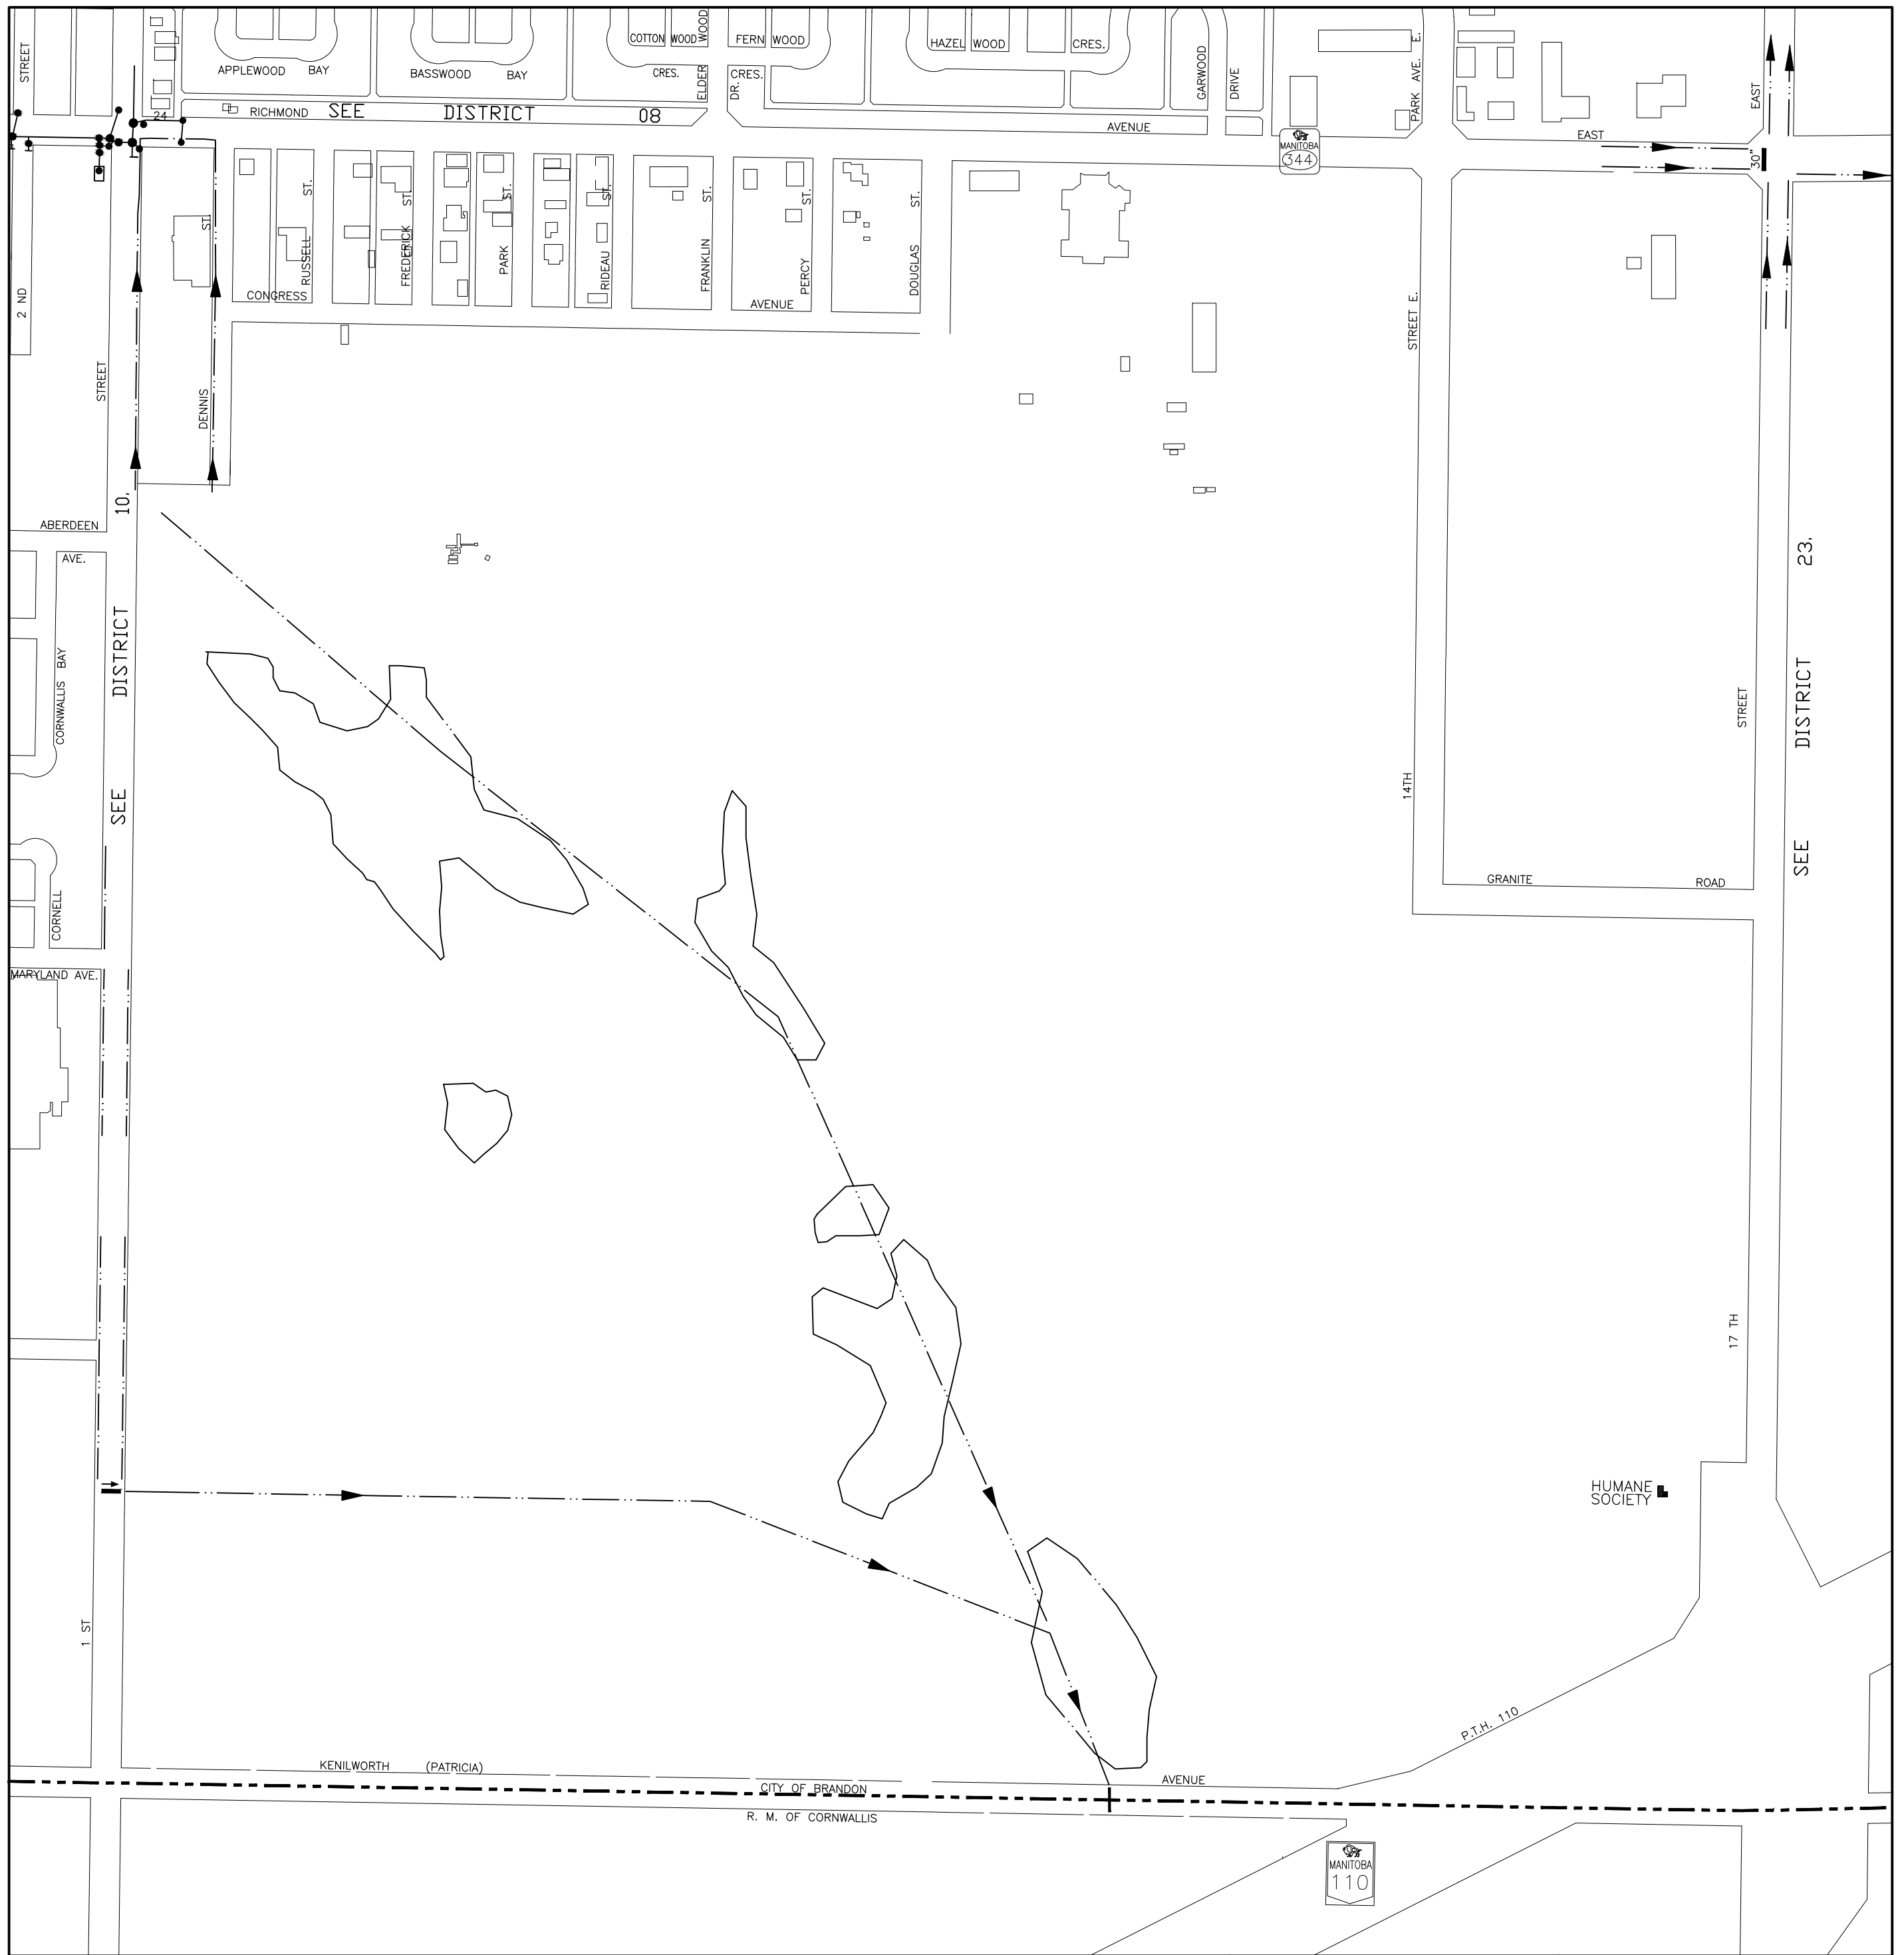

- LEGEND:-**
- - MANHOLES
 - - C.B'S INTO DOMESTIC
 - ◐ - C.B'S INTO STORM
 - ◆ - HYDRANTS
 - - VALVES
 - - CHECK VALVE
 - - VALVE PITS BZ - BOOSTER ZONE
 - - CASINGS
 - - - - - DITCHES
 - - - - - CULVERTS

ALL INFORMATION ON THESE DRAWINGS TO BE FIELD VERIFIED BY YOURSELF BEFORE ANY DESIGN OR CONSTRUCTION WORK IS UNDERTAKEN.

STORM SEWERS

CITY OF BRANDON

NO'S AVAILABLE :- 00.
NEXT NO. AVAILABLE :- 01.

JAN/2009	REVISED	B.J.K.
DATE	REVISION	BY


Sec. 12 Twp. 10 Rge. 19 W.

100 50 0 100 200

1:5000

04	08	22
10	20	23
00	00	00

DWG. NO. - BDN58

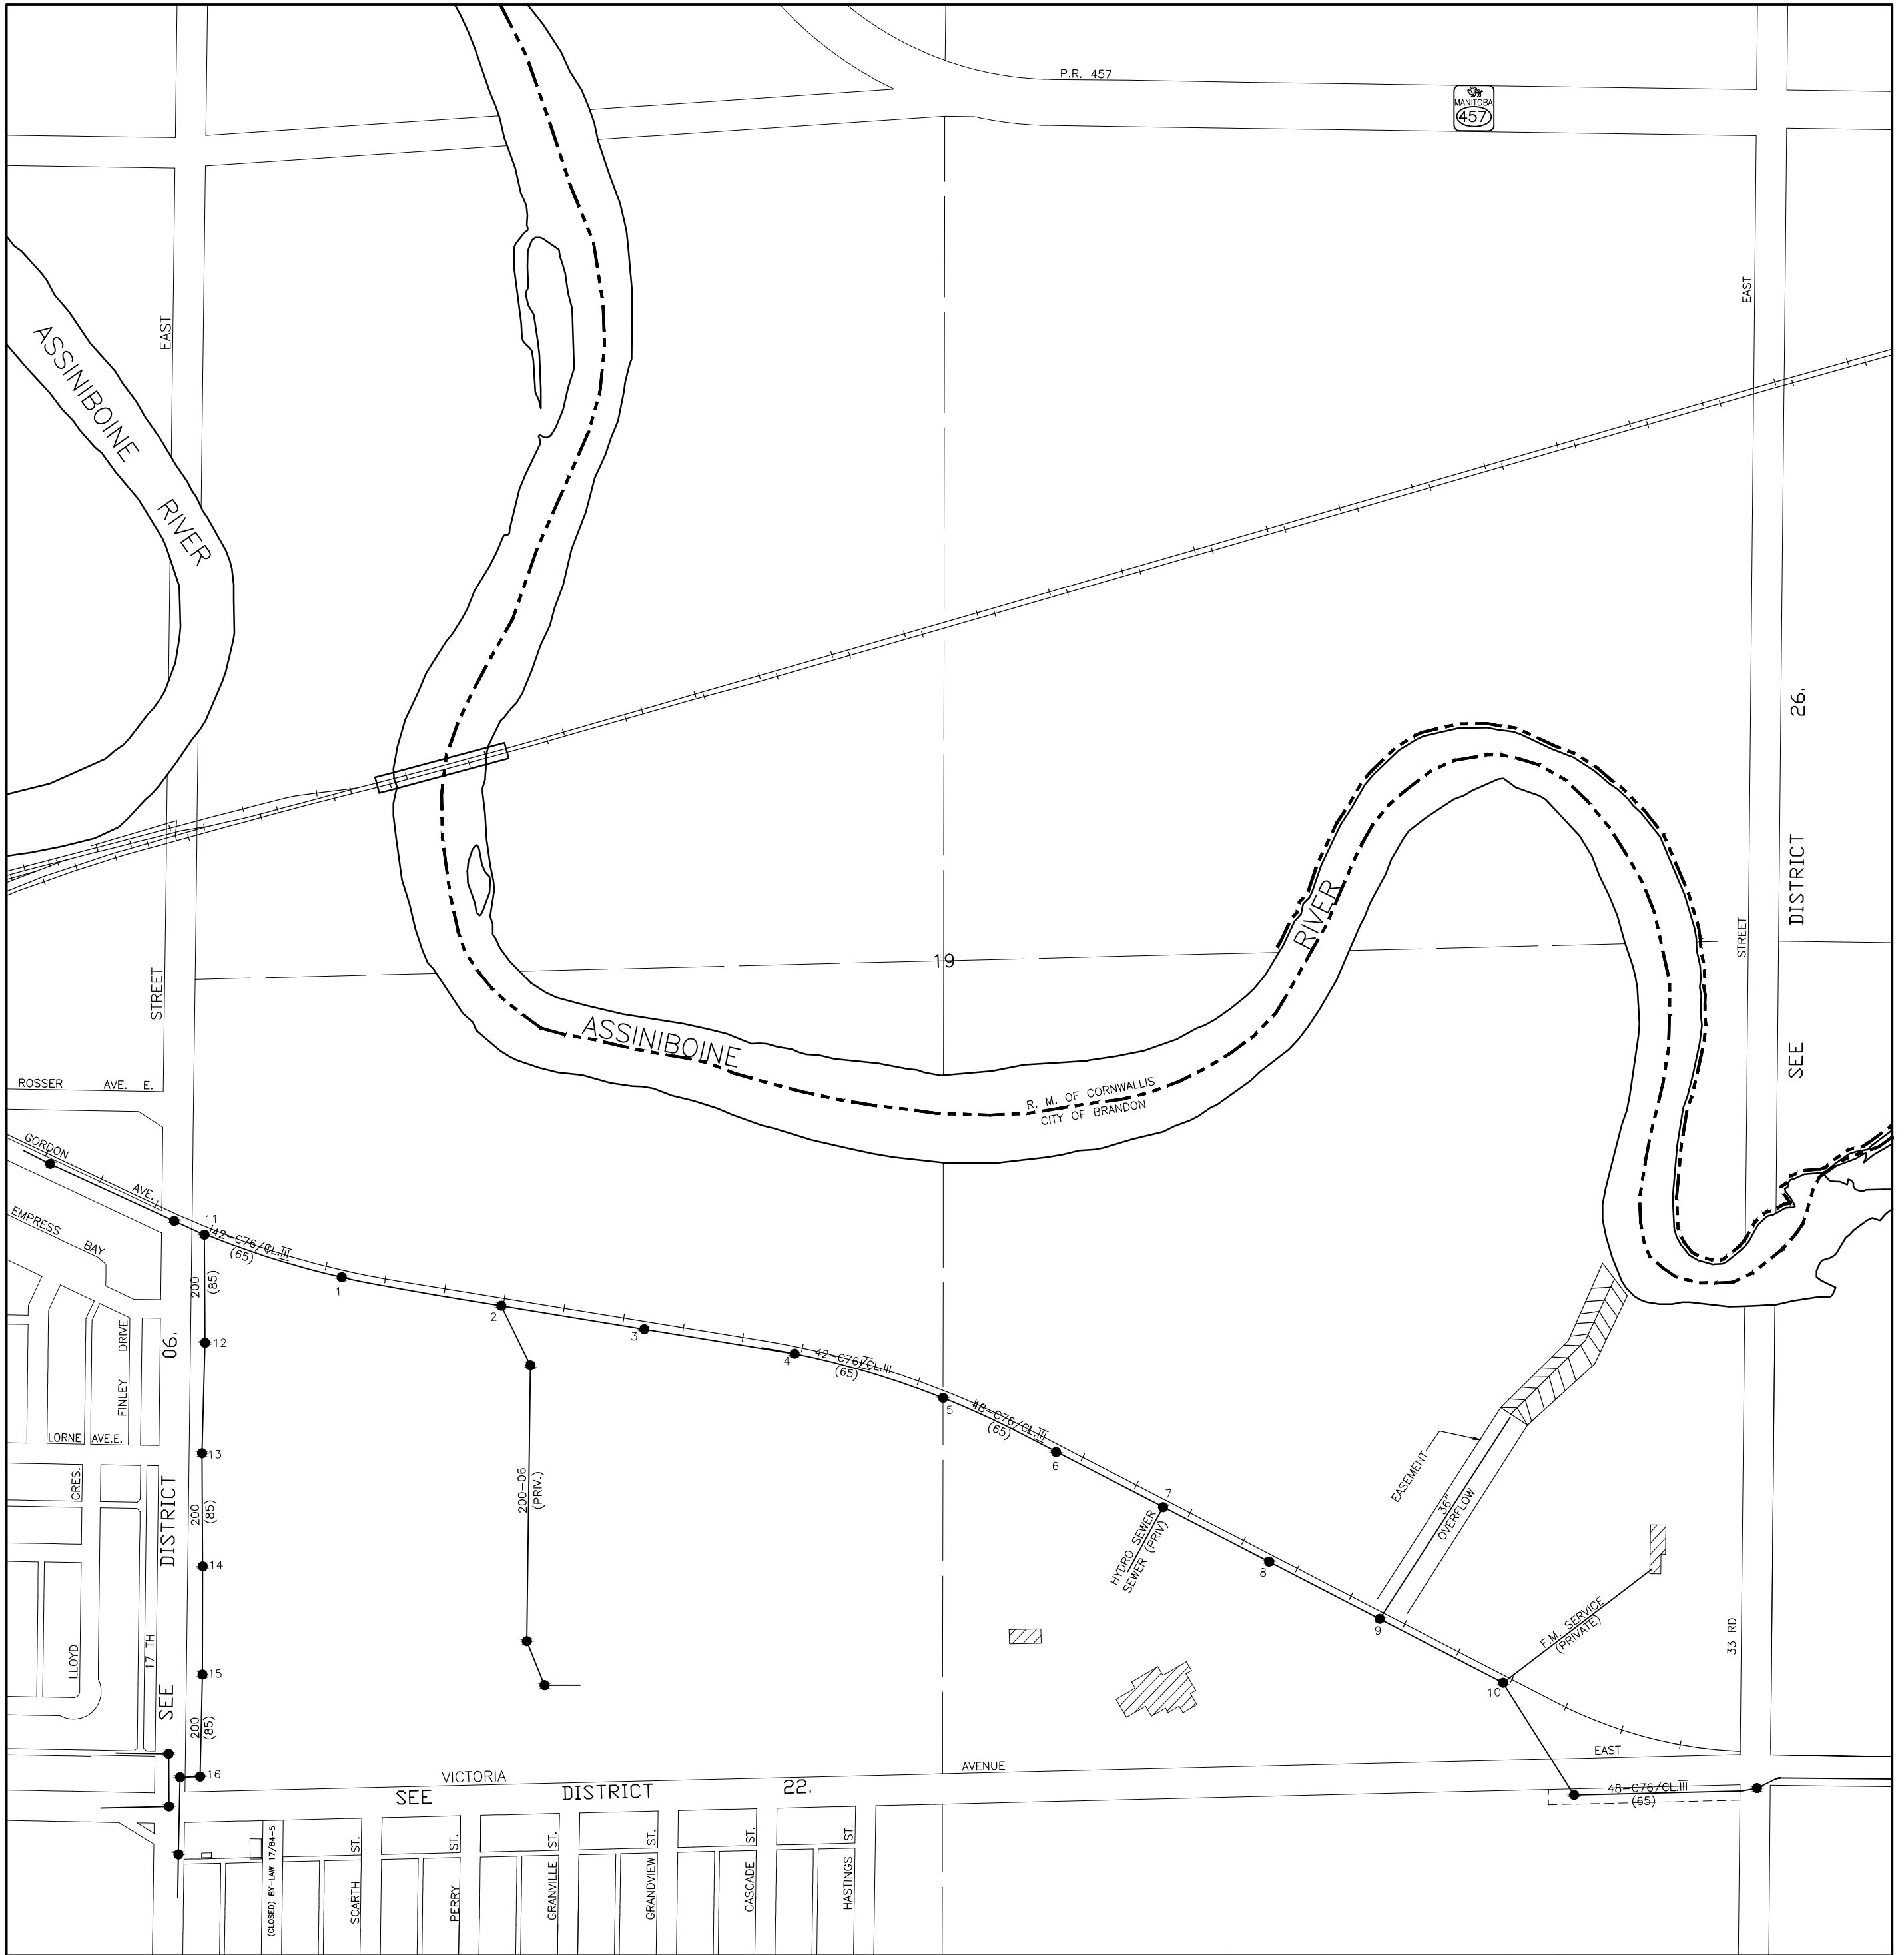

P.R. 457



ASSINIBOINE RIVER

ASSINIBOINE RIVER

ASSINIBOINE RIVER

R. M. OF CORNWALLIS
CITY OF BRANDON

ROSSER AVE. E.

GORDON AVE.

EMPRESS BAY

LORNE AVE. E.

FINLEY DRIVE

CRENS.

LLOYD

DISTRICT 06.

DISTRICT 06.

SEE DISTRICT 17 TH

SEE DISTRICT 17 TH

VICTORIA AVENUE

DISTRICT 22.

DISTRICT 22.

AVENUE

F.M. SERVICE (PRIVATE)

46-C76/CL-III (65)

- LEGEND:-**
- - MANHOLES
 - - C.B'S INTO DOMESTIC
 - - C.B'S INTO STORM
 - - HYDRANTS
 - - VALVES ● - CHECK VALVE
 - - VALVE PITS BZ - BOOSTER ZONE
 - CASINGS
 - - - DITCHES
 - CULVERTS

ALL INFORMATION ON THESE DRAWINGS TO BE FIELD VERIFIED BY YOURSELF BEFORE ANY DESIGN OR CONSTRUCTION WORK IS UNDERTAKEN.

DOM. SEWERS

CITY OF BRANDON

NO'S AVAILABLE 1- 00
NEXT NO. AVAILABLE 1- 17

JAN/2009	REVISED	B.J.K.
DATE	REVISION	BY


Sec. 19 Twp. 10 Rge. 18 W.

100 50 0 100 200

1:5000

16	00	00
06	21	26
08	22	25

DWG. NO. - BDN41

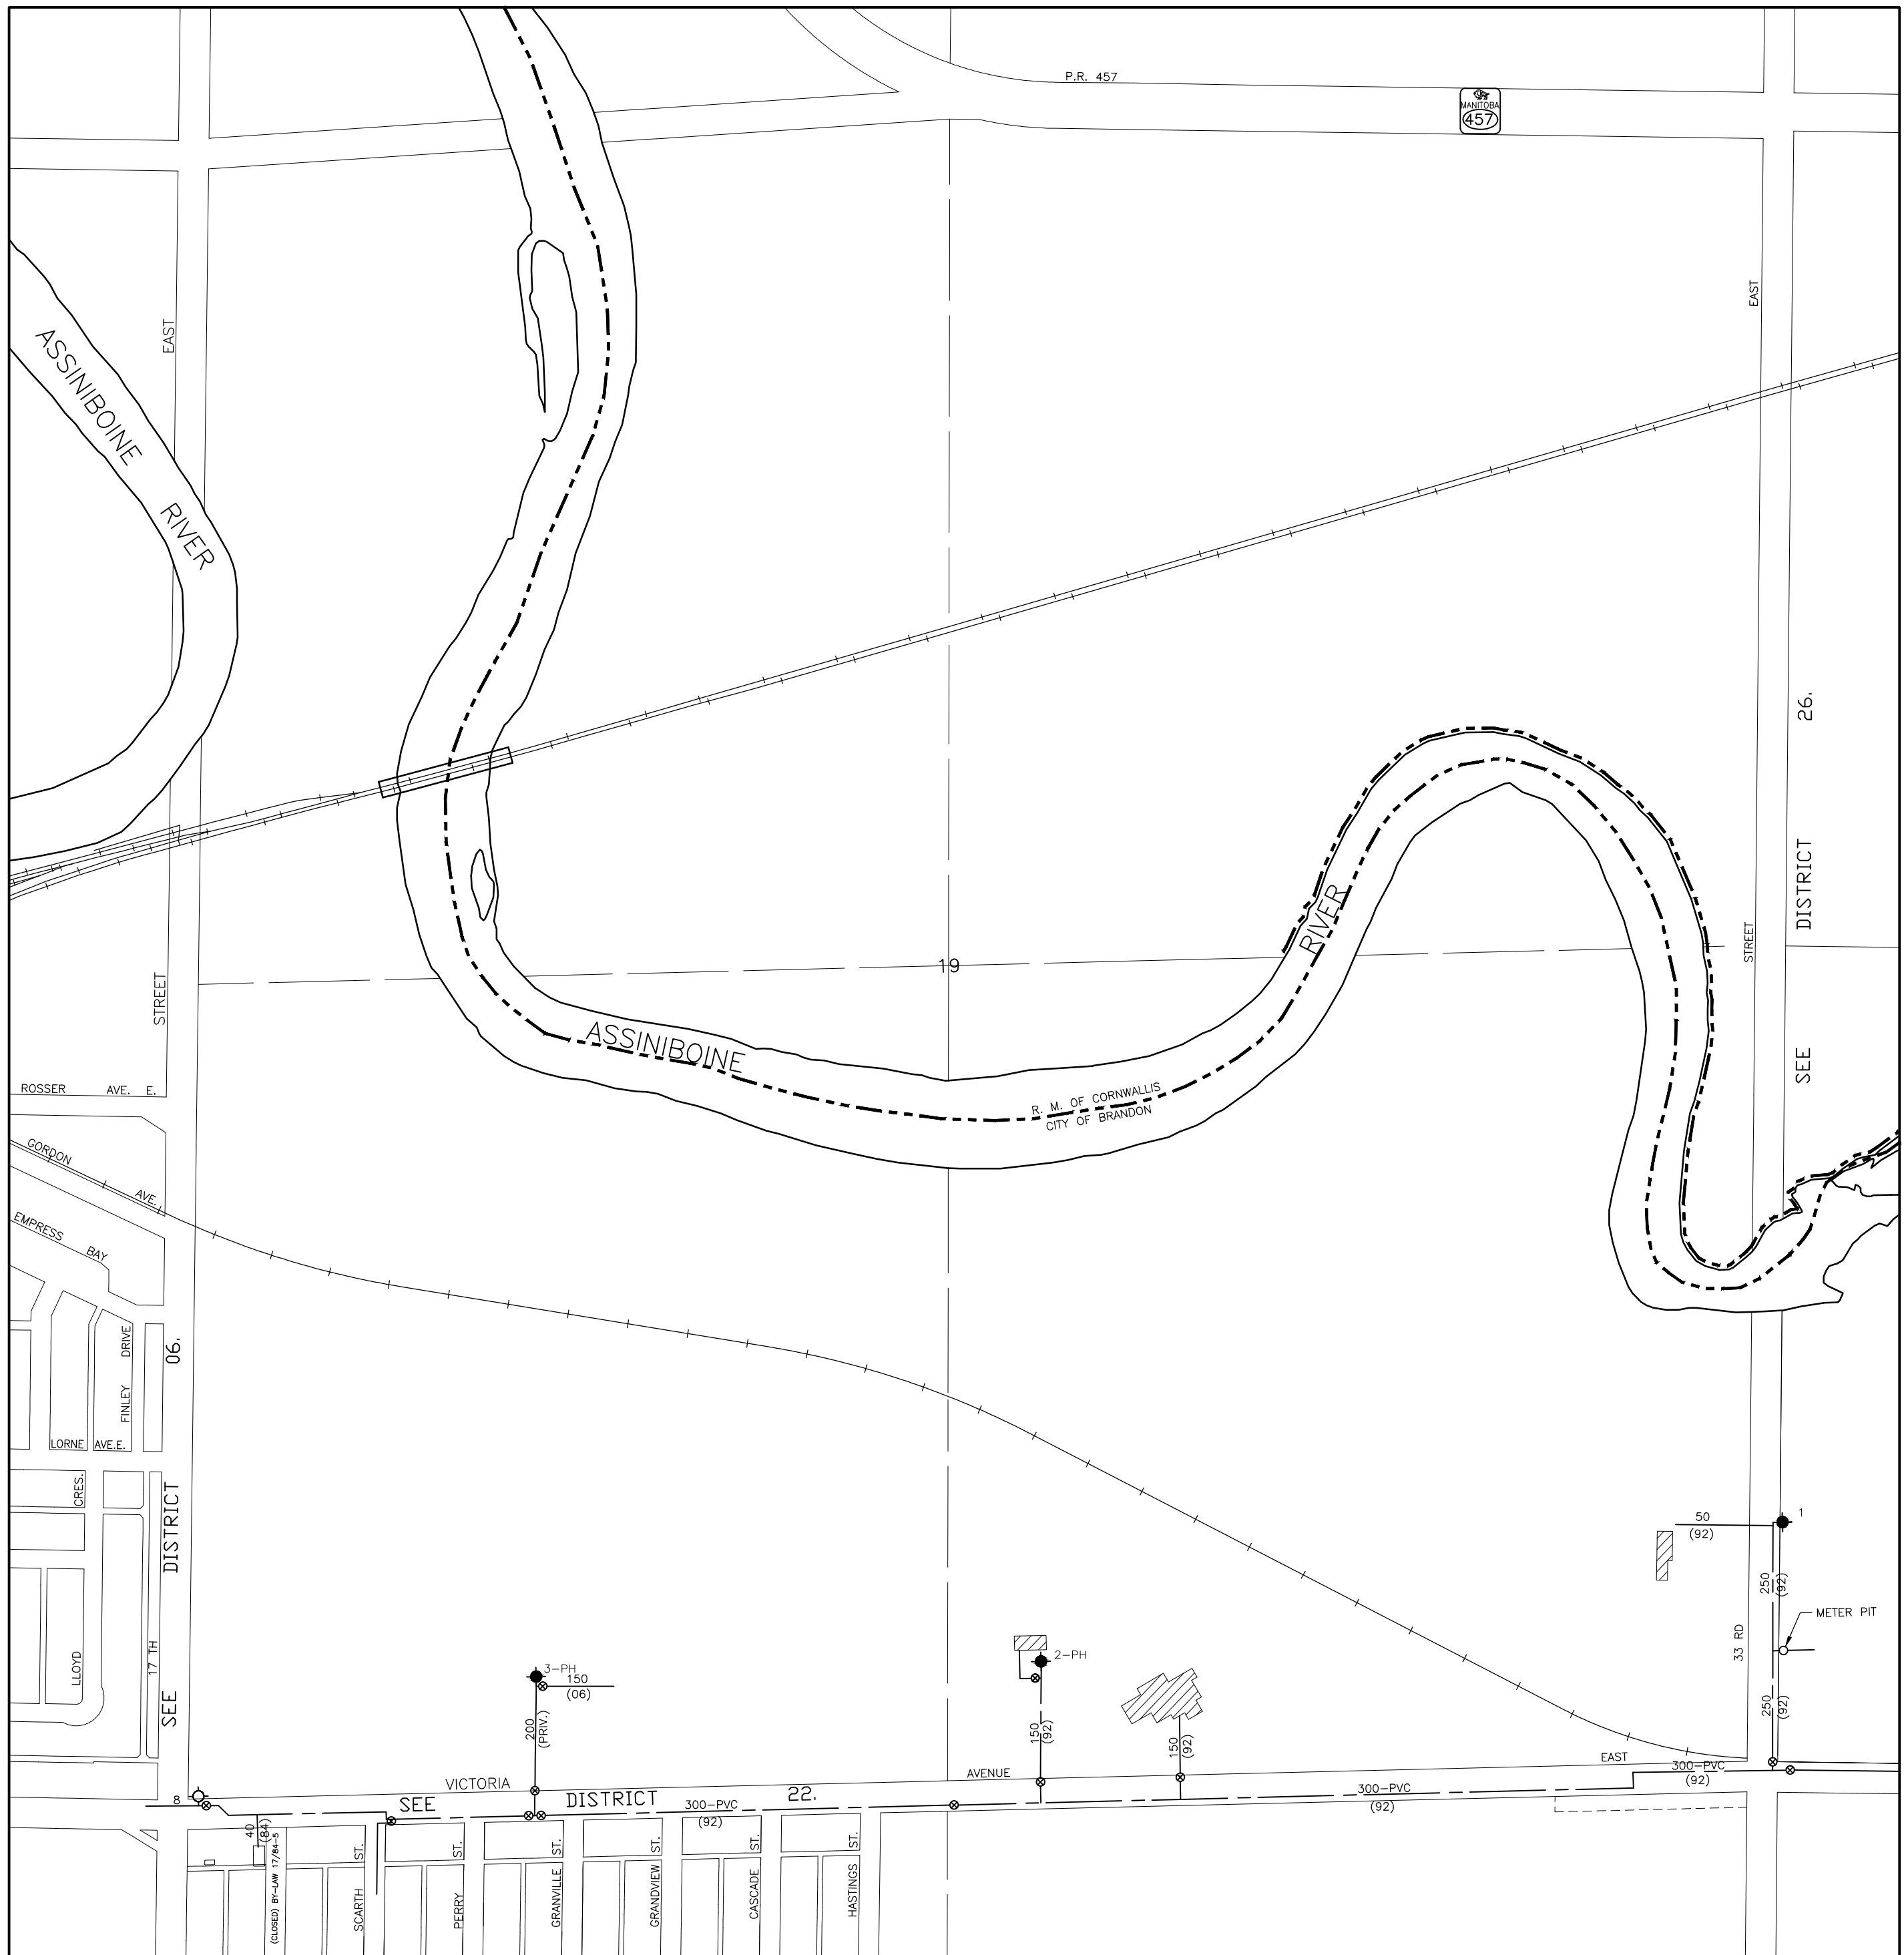

P.R. 457



ASSINIBOINE RIVER

EAST

EAST

26.

DISTRICT

SEE

19

ASSINIBOINE RIVER

R. M. OF CORNWALLIS
CITY OF BRANDON

ROSSER AVE. E.

GORDON AVE.

EMPRESS BAY

LORNE AVE. E.

FINLEY DRIVE

LLOYD

06.

DISTRICT

SEE

17 TH

VICTORIA

DISTRICT

22.

AVENUE

EAST

300-PVC (92)

50 (92)

1

METER PIT

250 (92)

250 (92)

33 RD

200 (PRIV.)

150 (06)

2-PH

150 (92)

150 (92)


300-PVC (92)

- LEGEND:-**
- - MANHOLES
 - - C.B.'S INTO DOMESTIC
 - - C.B.'S INTO STORM
 - - HYDRANTS
 - - VALVES ● - CHECK VALVE
 - - VALVE PITS BZ - BOOSTER ZONE
 - CASINGS
 - - - DITCHES
 - CULVERTS

ALL INFORMATION ON THESE DRAWINGS TO BE FIELD VERIFIED BY YOURSELF BEFORE ANY DESIGN OR CONSTRUCTION WORK IS UNDERTAKEN.

WATERMAINS

Sec. 19 Twp. 10 Rge. 18 W.

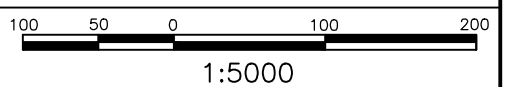


16	00	00
06	21	26
08	22	25

CITY OF BRANDON

PRIVATE HYDRANTS 1-02.
 NO'S AVAILABLE 1-00
 NEXT NO. AVAILABLE 1-04.

JAN/2009	REVISED	B.J.K.
DATE	REVISION	BY

DWG. NO. - BDN41

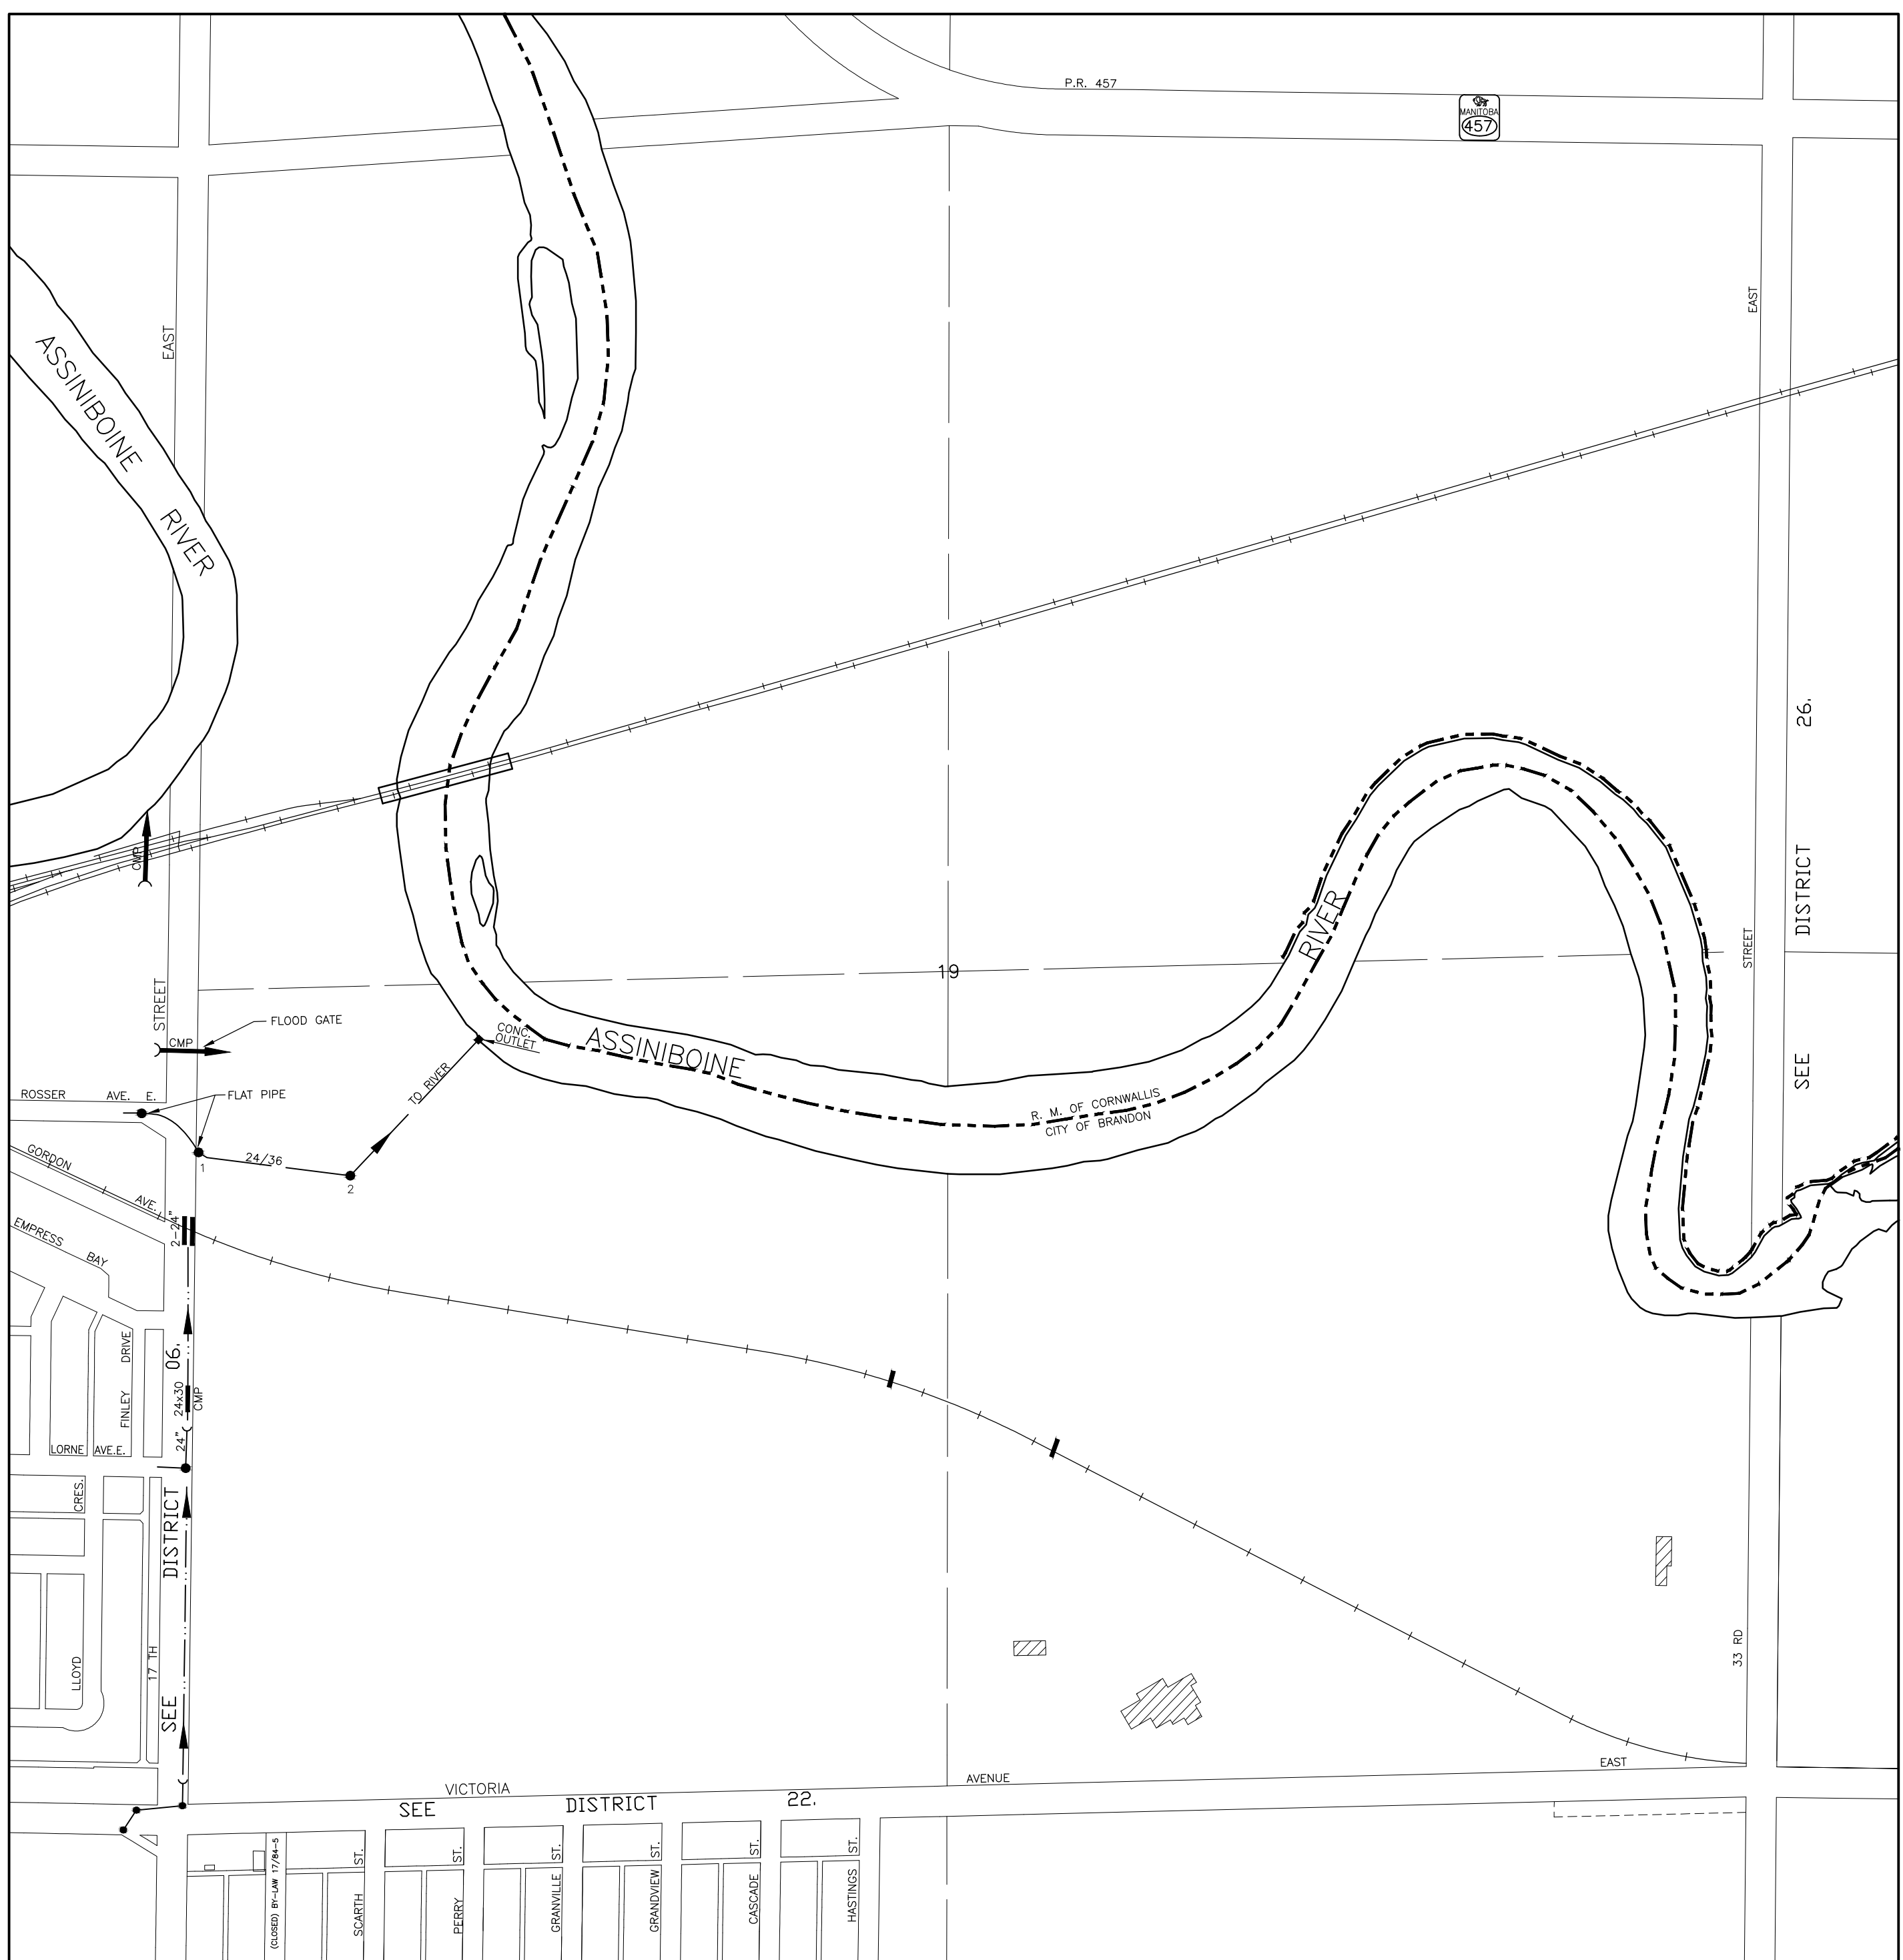

- LEGEND:-**
- - MANHOLES
 - - C.B'S INTO DOMESTIC
 - - C.B'S INTO STORM
 - - HYDRANTS
 - - VALVES ● - CHECK VALVE
 - - VALVE PITS BZ - BOOSTER ZONE
 - - CASINGS
 - - - - DITCHES
 - - - - CULVERTS

ALL INFORMATION ON THESE DRAWINGS TO BE FIELD VERIFIED BY YOURSELF BEFORE ANY DESIGN OR CONSTRUCTION WORK IS UNDERTAKEN.

STORM SEWERS

CITY OF BRANDON

NO'S AVAILABLE I- 00.
NEXT NO. AVAILABLE I- 03.

JAN/2009	REVISED	B.J.K.
DATE	REVISION	BY


Sec. 19 Twp. 10 Rge. 18 W.

100 50 0 100 200

1:5000

16	00	00
06	21	26
08	22	25

DWG. NO. - BDN41

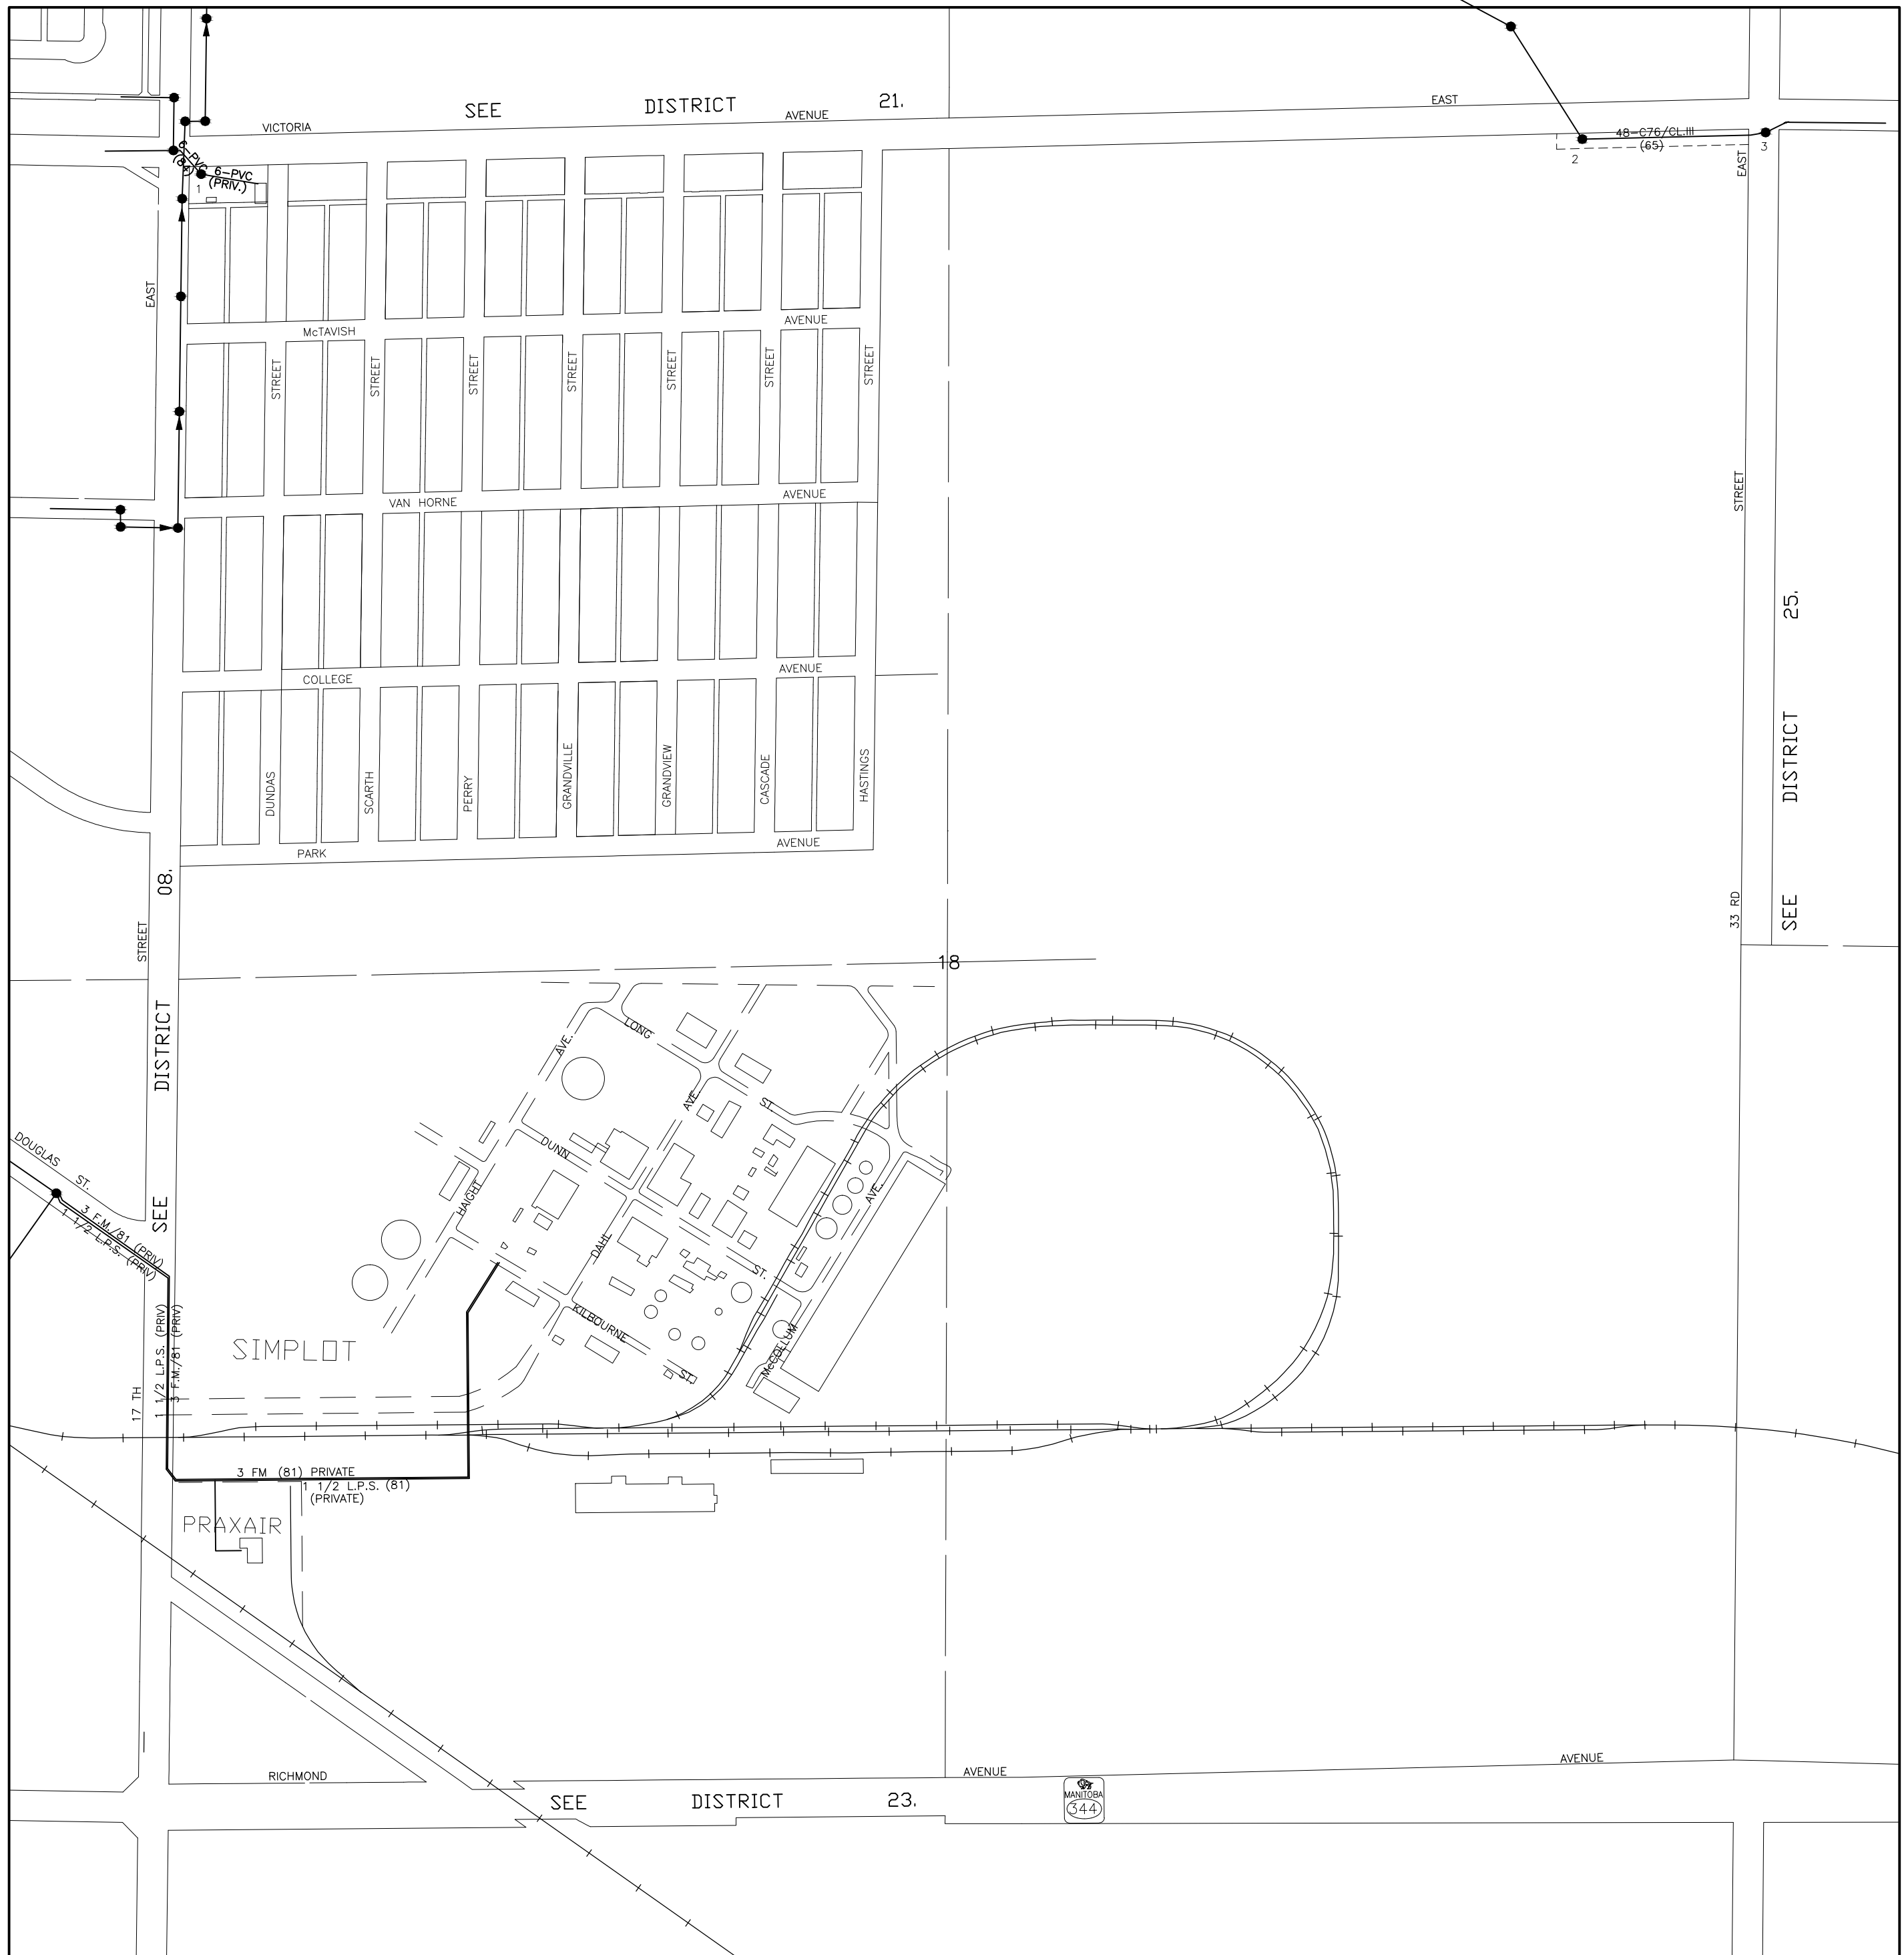

- LEGEND:-**
- - MANHOLES
 - - C.B.'S INTO DOMESTIC
 - ◐ - C.B.'S INTO STORM
 - ◆ - HYDRANTS
 - ◑ - VALVES
 - - CHECK VALVE
 - ⊙ - VALVE PITS BZ - BOOSTER ZONE
 - - CASINGS
 - - - - DITCHES
 - - - - CULVERTS

ALL INFORMATION ON THESE DRAWINGS TO BE FIELD VERIFIED BY YOURSELF BEFORE ANY DESIGN OR CONSTRUCTION WORK IS UNDERTAKEN.

DOM. SEWERS

CITY OF BRANDON

NO'S AVAILABLE 1- 00.
NEXT NO. AVAILABLE 1- 04.

JAN/2006	REVISED	D.W.P.
JAN/2005	REVISED	D.W.P.
DATE	REVISION	BY


Sec. 18 Twp. 10 Rge. 18 W.

100 50 0 100 200

1:5000

06	21	26
08	22	25
20	23	24

DWG. NO. - BDN50

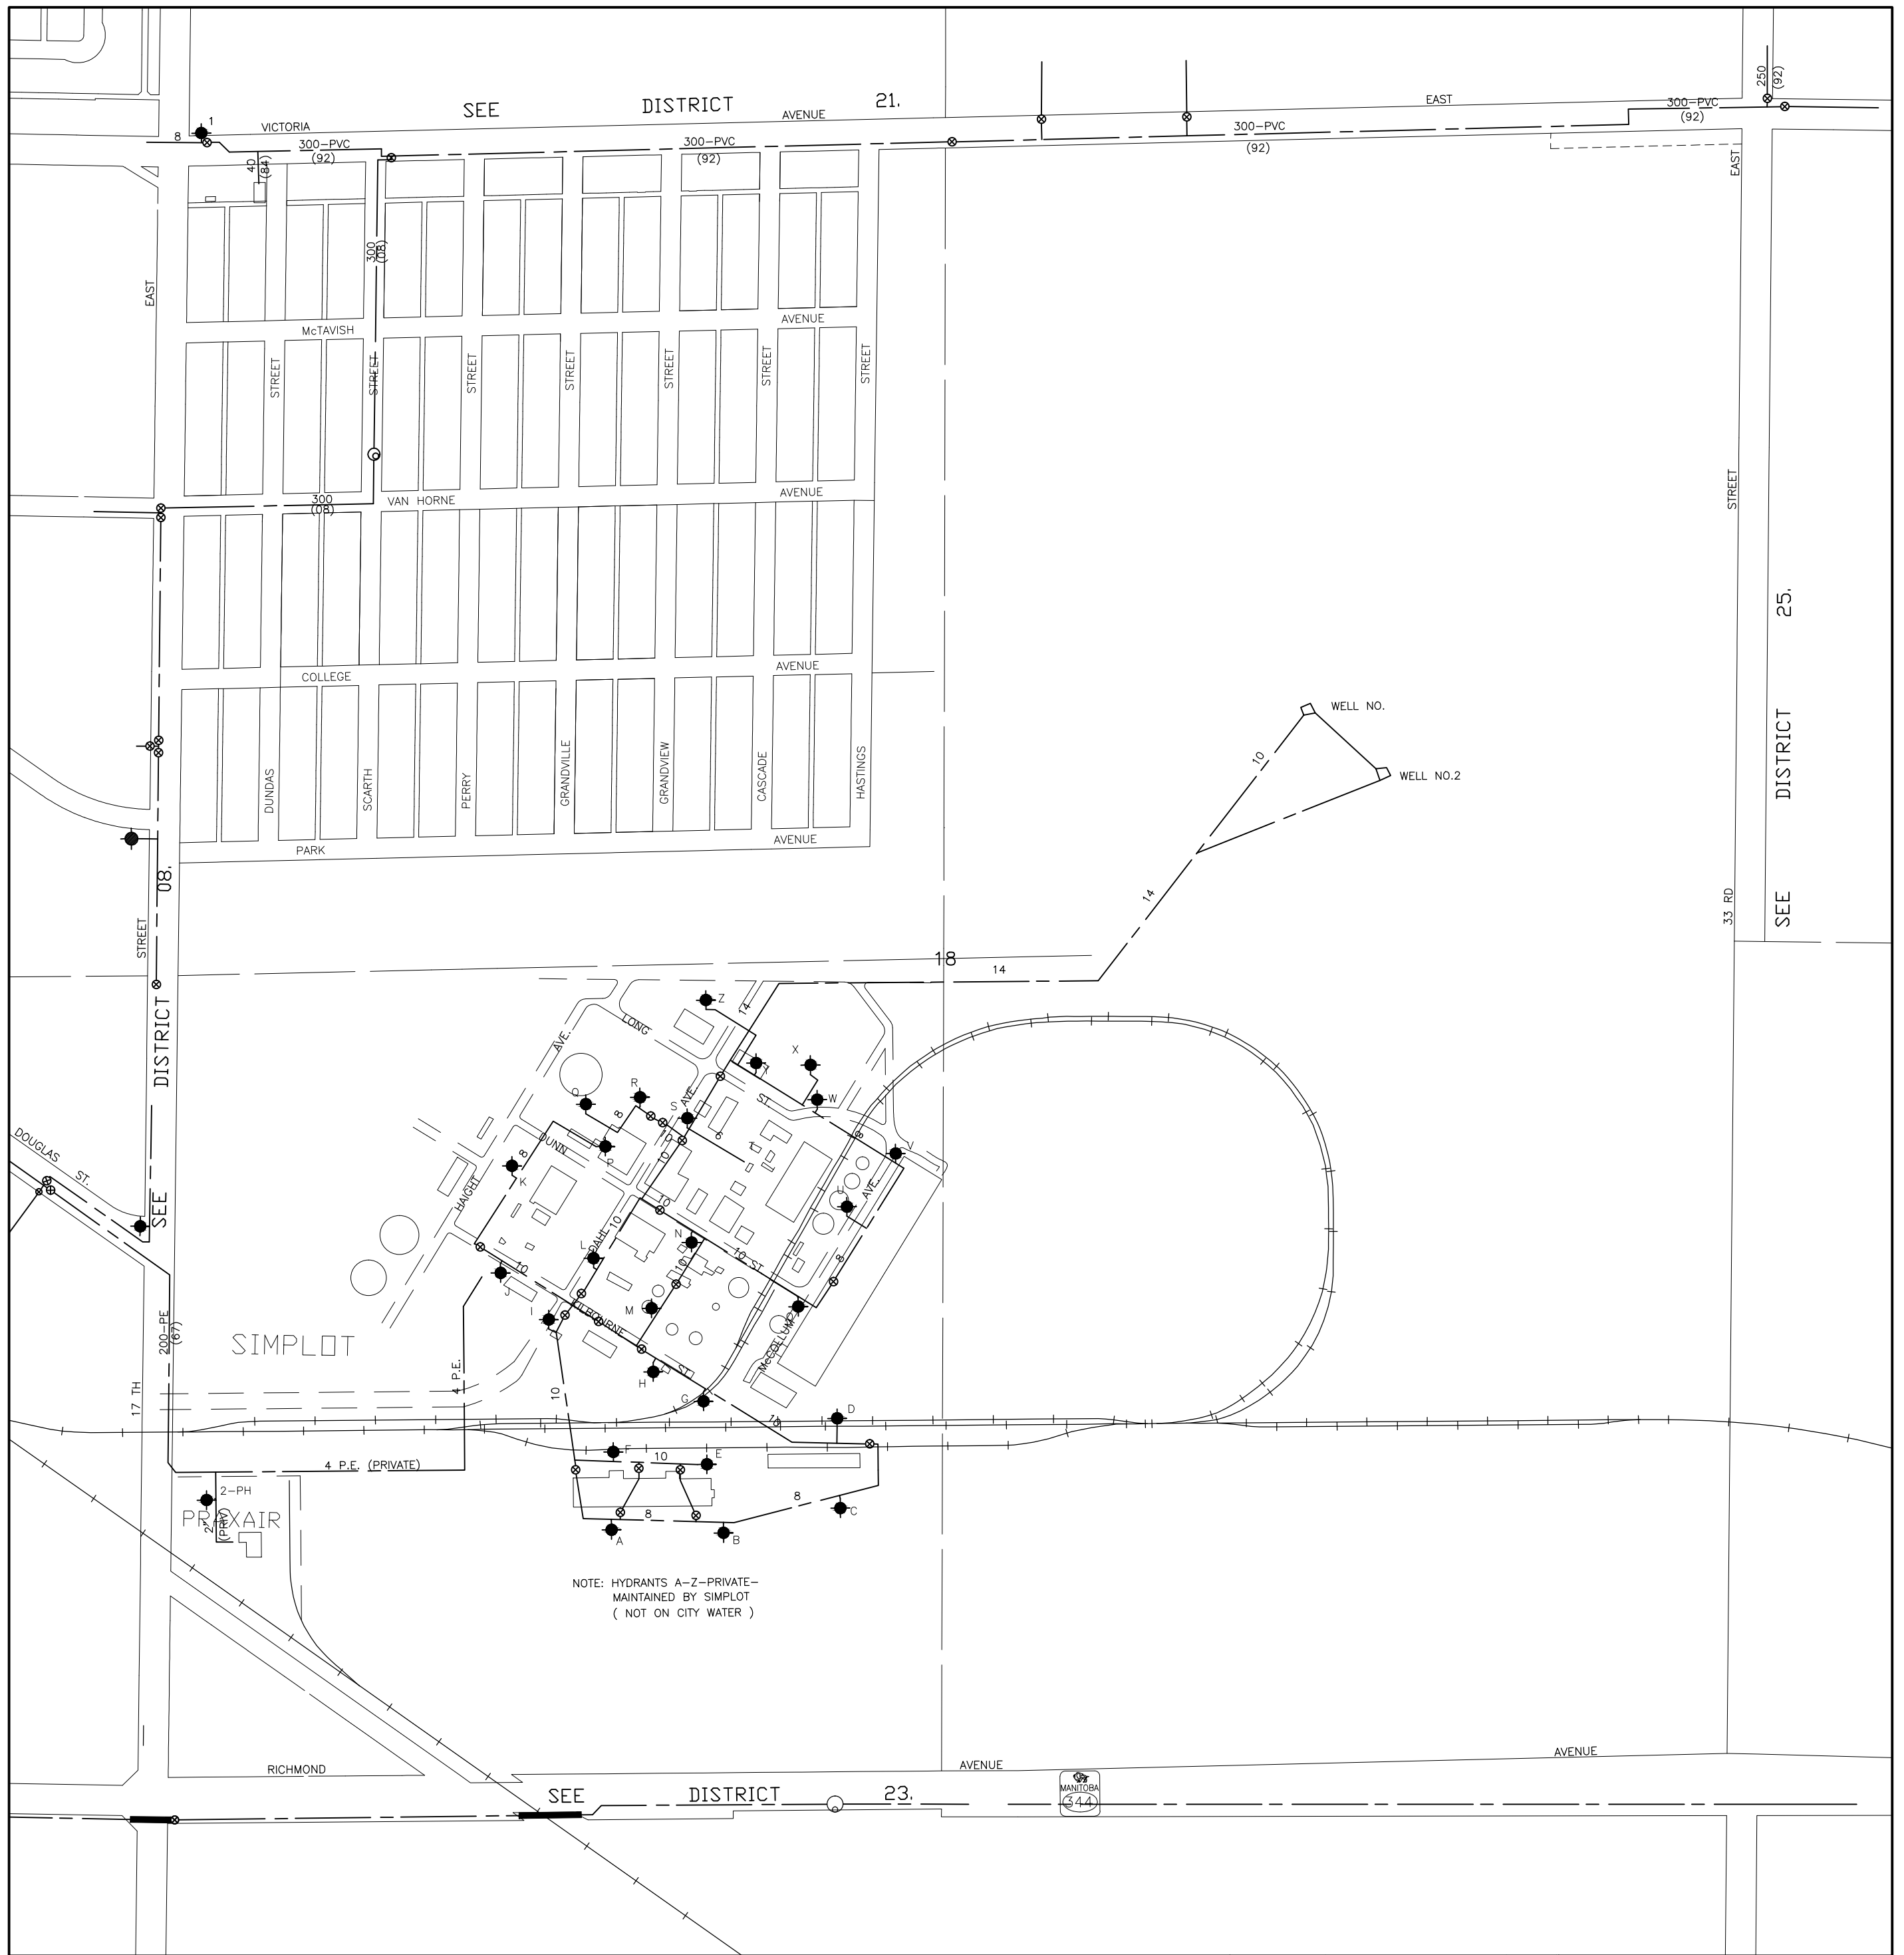

- LEGEND:-**
- - MANHOLES
 - - C.B'S INTO DOMESTIC
 - - C.B'S INTO STORM
 - - HYDRANTS
 - - VALVES
 - - VALVE PITS BZ - BOOSTER ZONE
 - CASINGS
 - - - DITCHES
 - CULVERTS
 - - CHECK VALVE

ALL INFORMATION ON THESE DRAWINGS TO BE FIELD VERIFIED BY YOURSELF BEFORE ANY DESIGN OR CONSTRUCTION WORK IS UNDERTAKEN.

WATERMAINS

CITY OF BRANDON

PRIVATE HYDRANTS 1-01.
 NO'S AVAILABLE 1-00.
 NEXT NO. AVAILABLE 1-03.

JAN/2006	REVISED	D.W.P.
JAN/2005	REVISED	D.W.P.
DATE	REVISION	BY


Sec. 18 Twp. 10 Rge. 18 W.

100 50 0 100 200

1:5000

06	21	26
08	22	25
20	23	24

DWG. NO. - BDN50

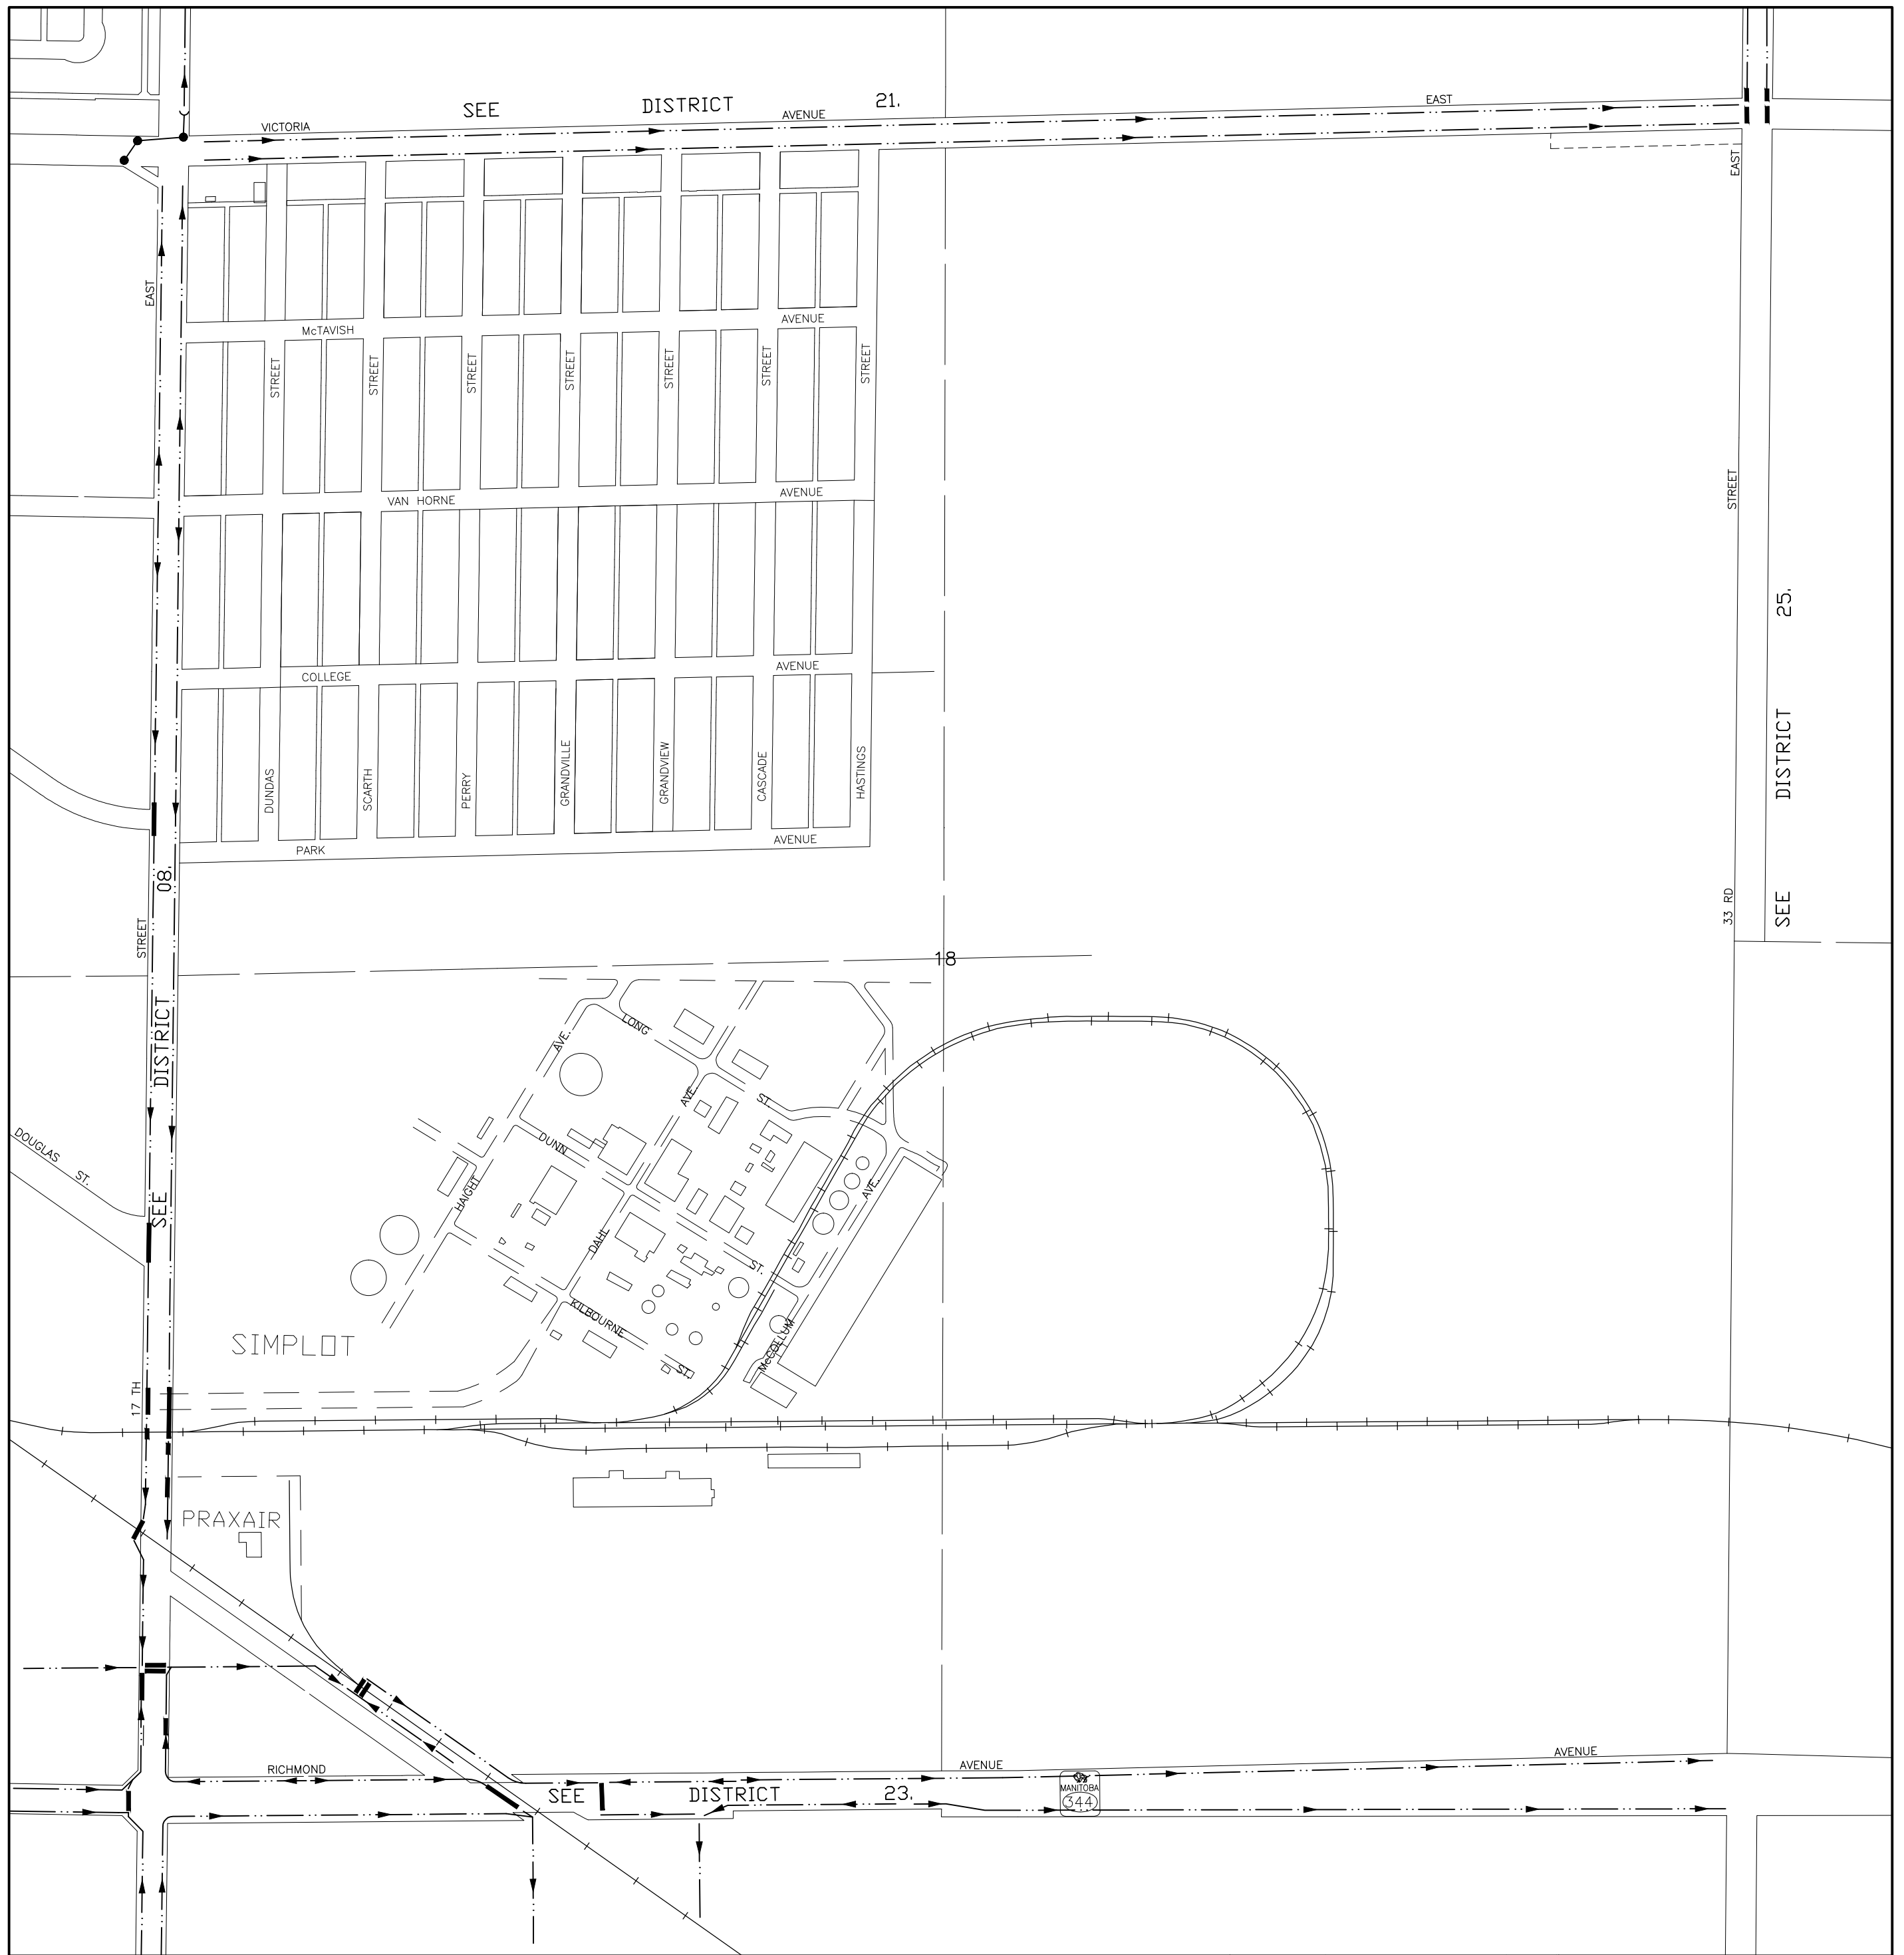

- LEGEND:-**
- - MANHOLES
 - - C.B'S INTO DOMESTIC
 - - C.B'S INTO STORM
 - - HYDRANTS
 - - VALVES
 - - CHECK VALVE
 - - VALVE PITS BZ - BOOSTER ZONE
 - CASINGS
 - DITCHES
 - CULVERTS

ALL INFORMATION ON THESE DRAWINGS TO BE FIELD VERIFIED BY YOURSELF BEFORE ANY DESIGN OR CONSTRUCTION WORK IS UNDERTAKEN.

STORM SEWERS

CITY OF BRANDON

NO'S AVAILABLE 1-00.
NEXT NO. AVAILABLE 1-01.

JAN/2006	REVISED	D.W.P.
JAN/2005	REVISED	D.W.P.
DATE	REVISION	BY


Sec. 18 Twp. 10 Rge. 18 W.

100 50 0 100 200

1:5000

	06	21	26
	08	22	25
	20	23	24

DWG. NO. - BDN50

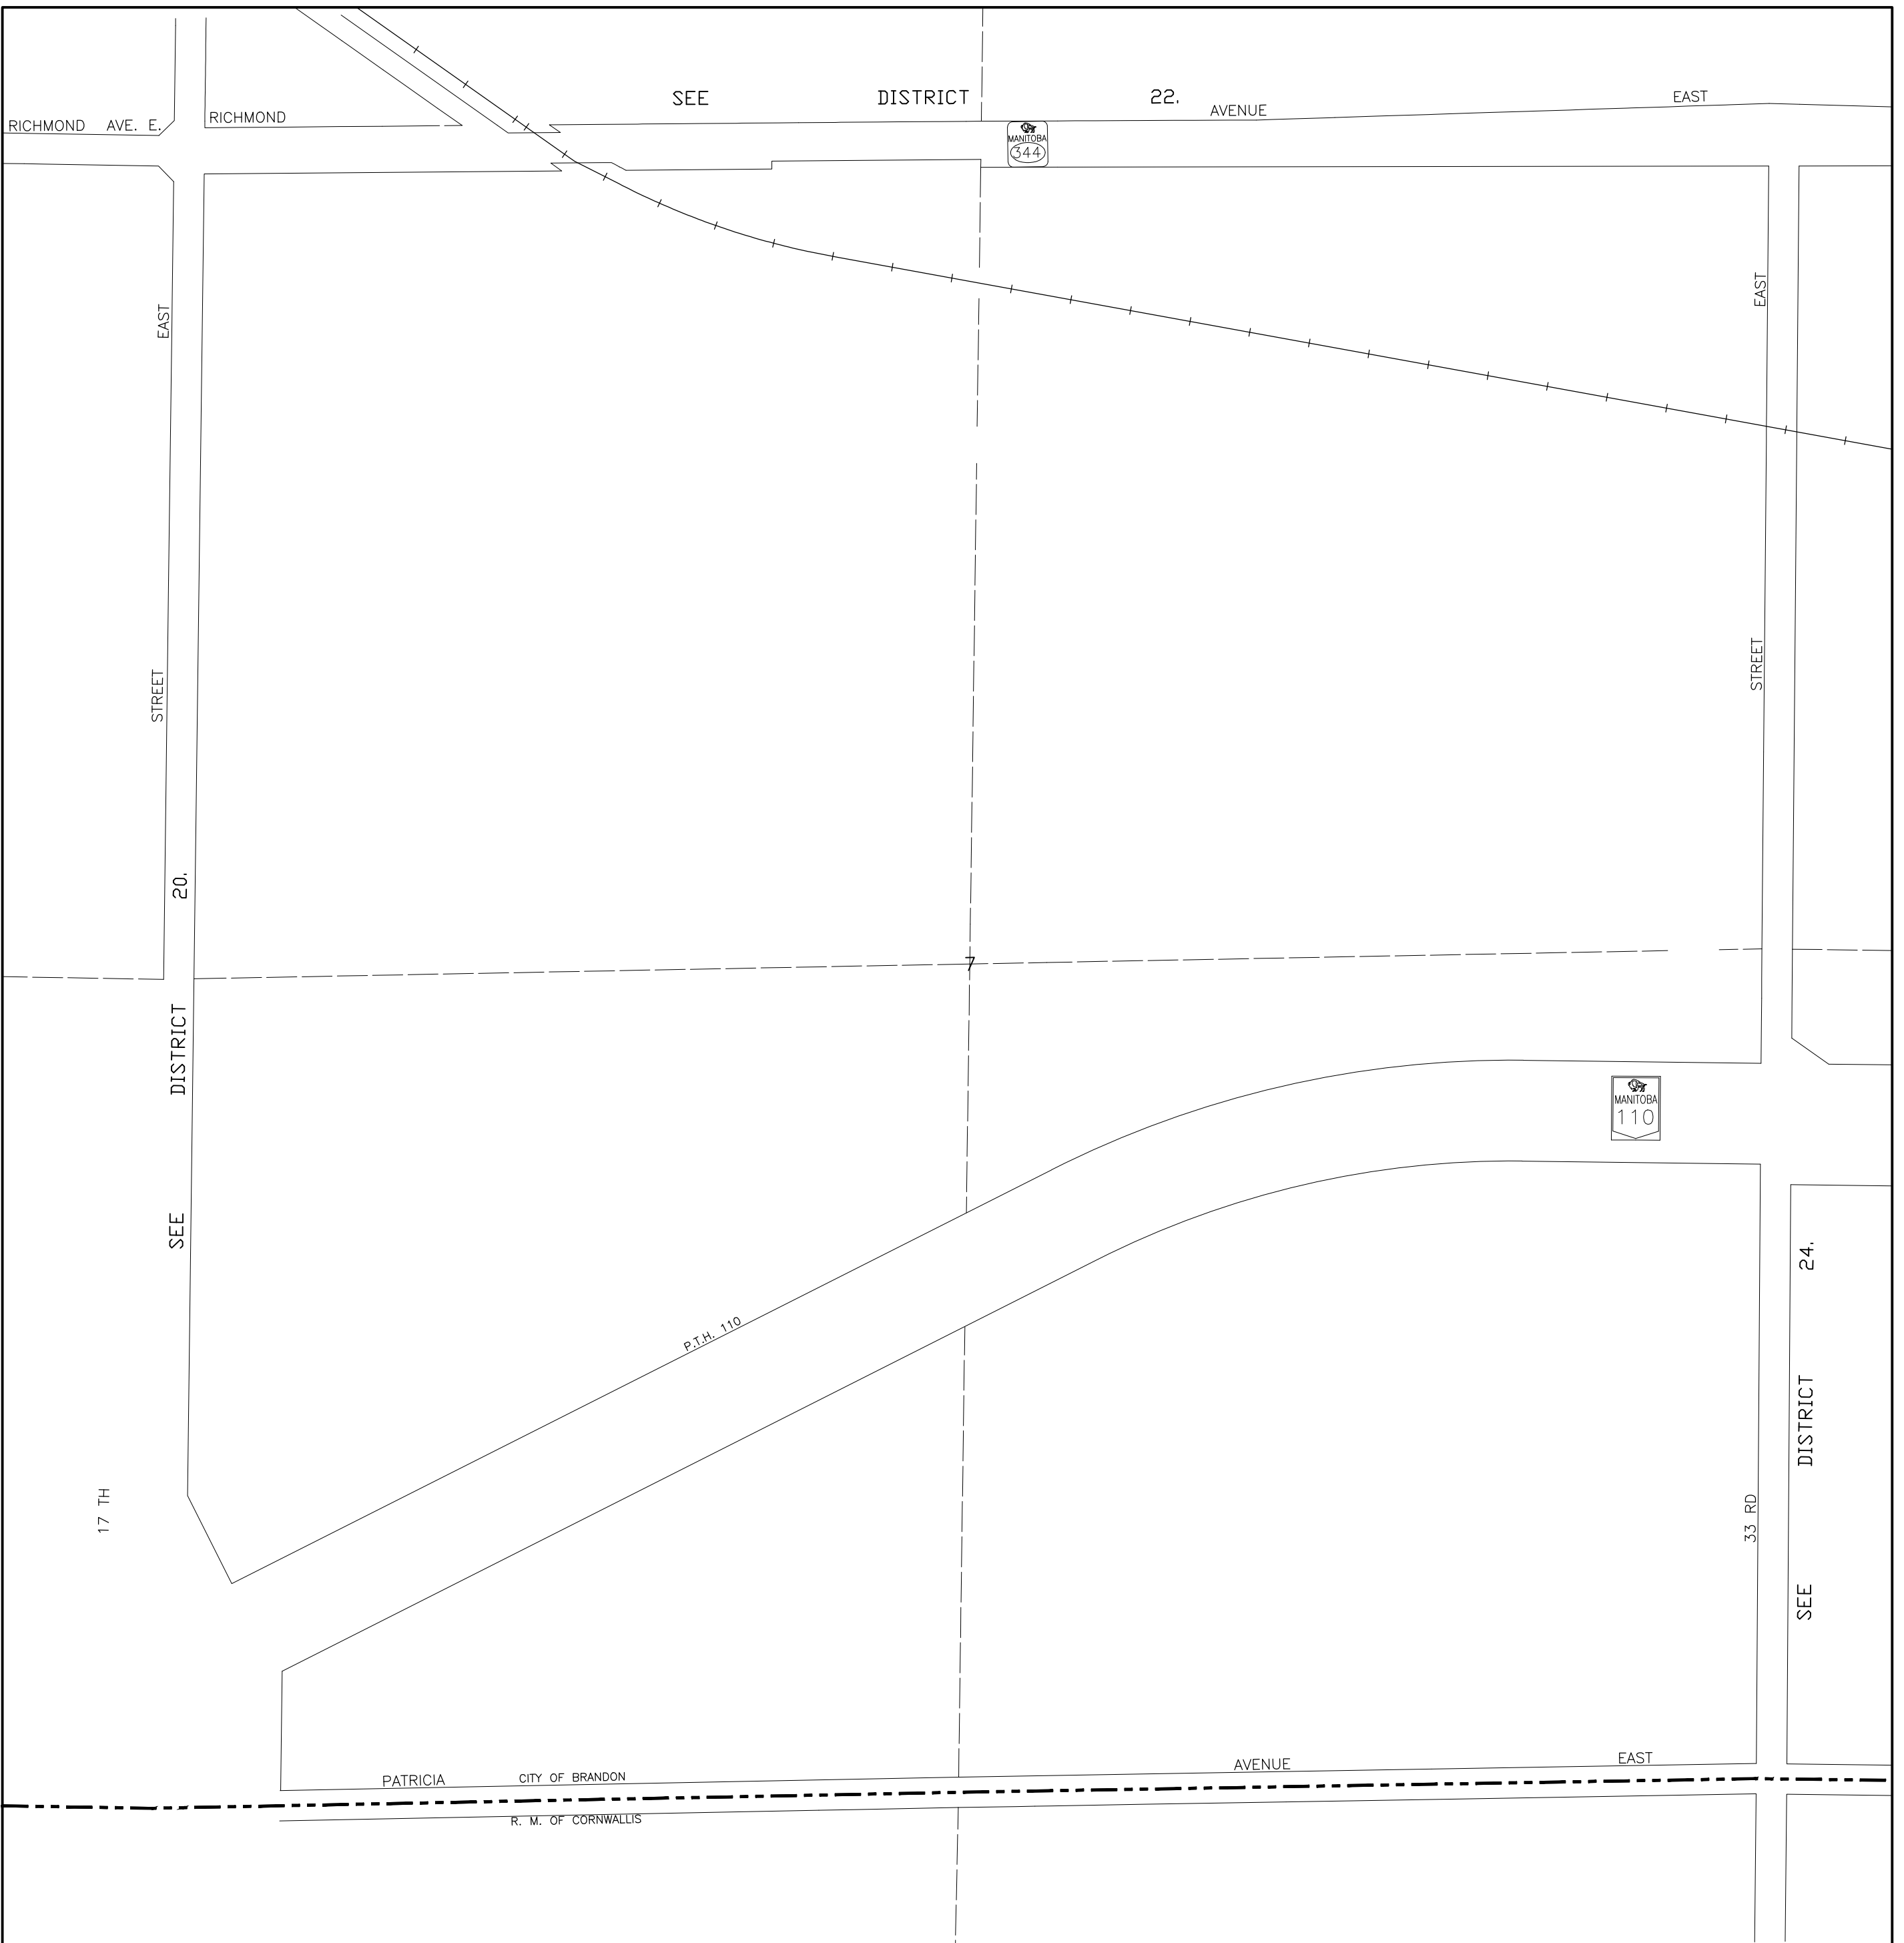

- LEGEND:-**
- - MANHOLES
 - - C.B'S INTO DOMESTIC
 - - C.B'S INTO STORM
 - - HYDRANTS
 - - VALVES ● - CHECK VALVE
 - ⊙ - VALVE PITS BZ - BOOSTER ZONE
 - - CASINGS
 - - - - DITCHES
 - - - - CULVERTS

ALL INFORMATION ON THESE DRAWINGS TO BE FIELD VERIFIED BY YOURSELF BEFORE ANY DESIGN OR CONSTRUCTION WORK IS UNDERTAKEN.

DOM. SEWERS

CITY OF BRANDON

NO'S AVAILABLE :- 00.
NEXT NO. AVAILABLE :- 01.

JAN/2005	REVISED	D.W.P.
DATE	REVISION	BY


Sec. 7 Twp. 10 Rge. 18 W.

100 50 0 100 200

1:5000

08	22	25
20	23	24
00	00	00

DWG. NO. - BDN59

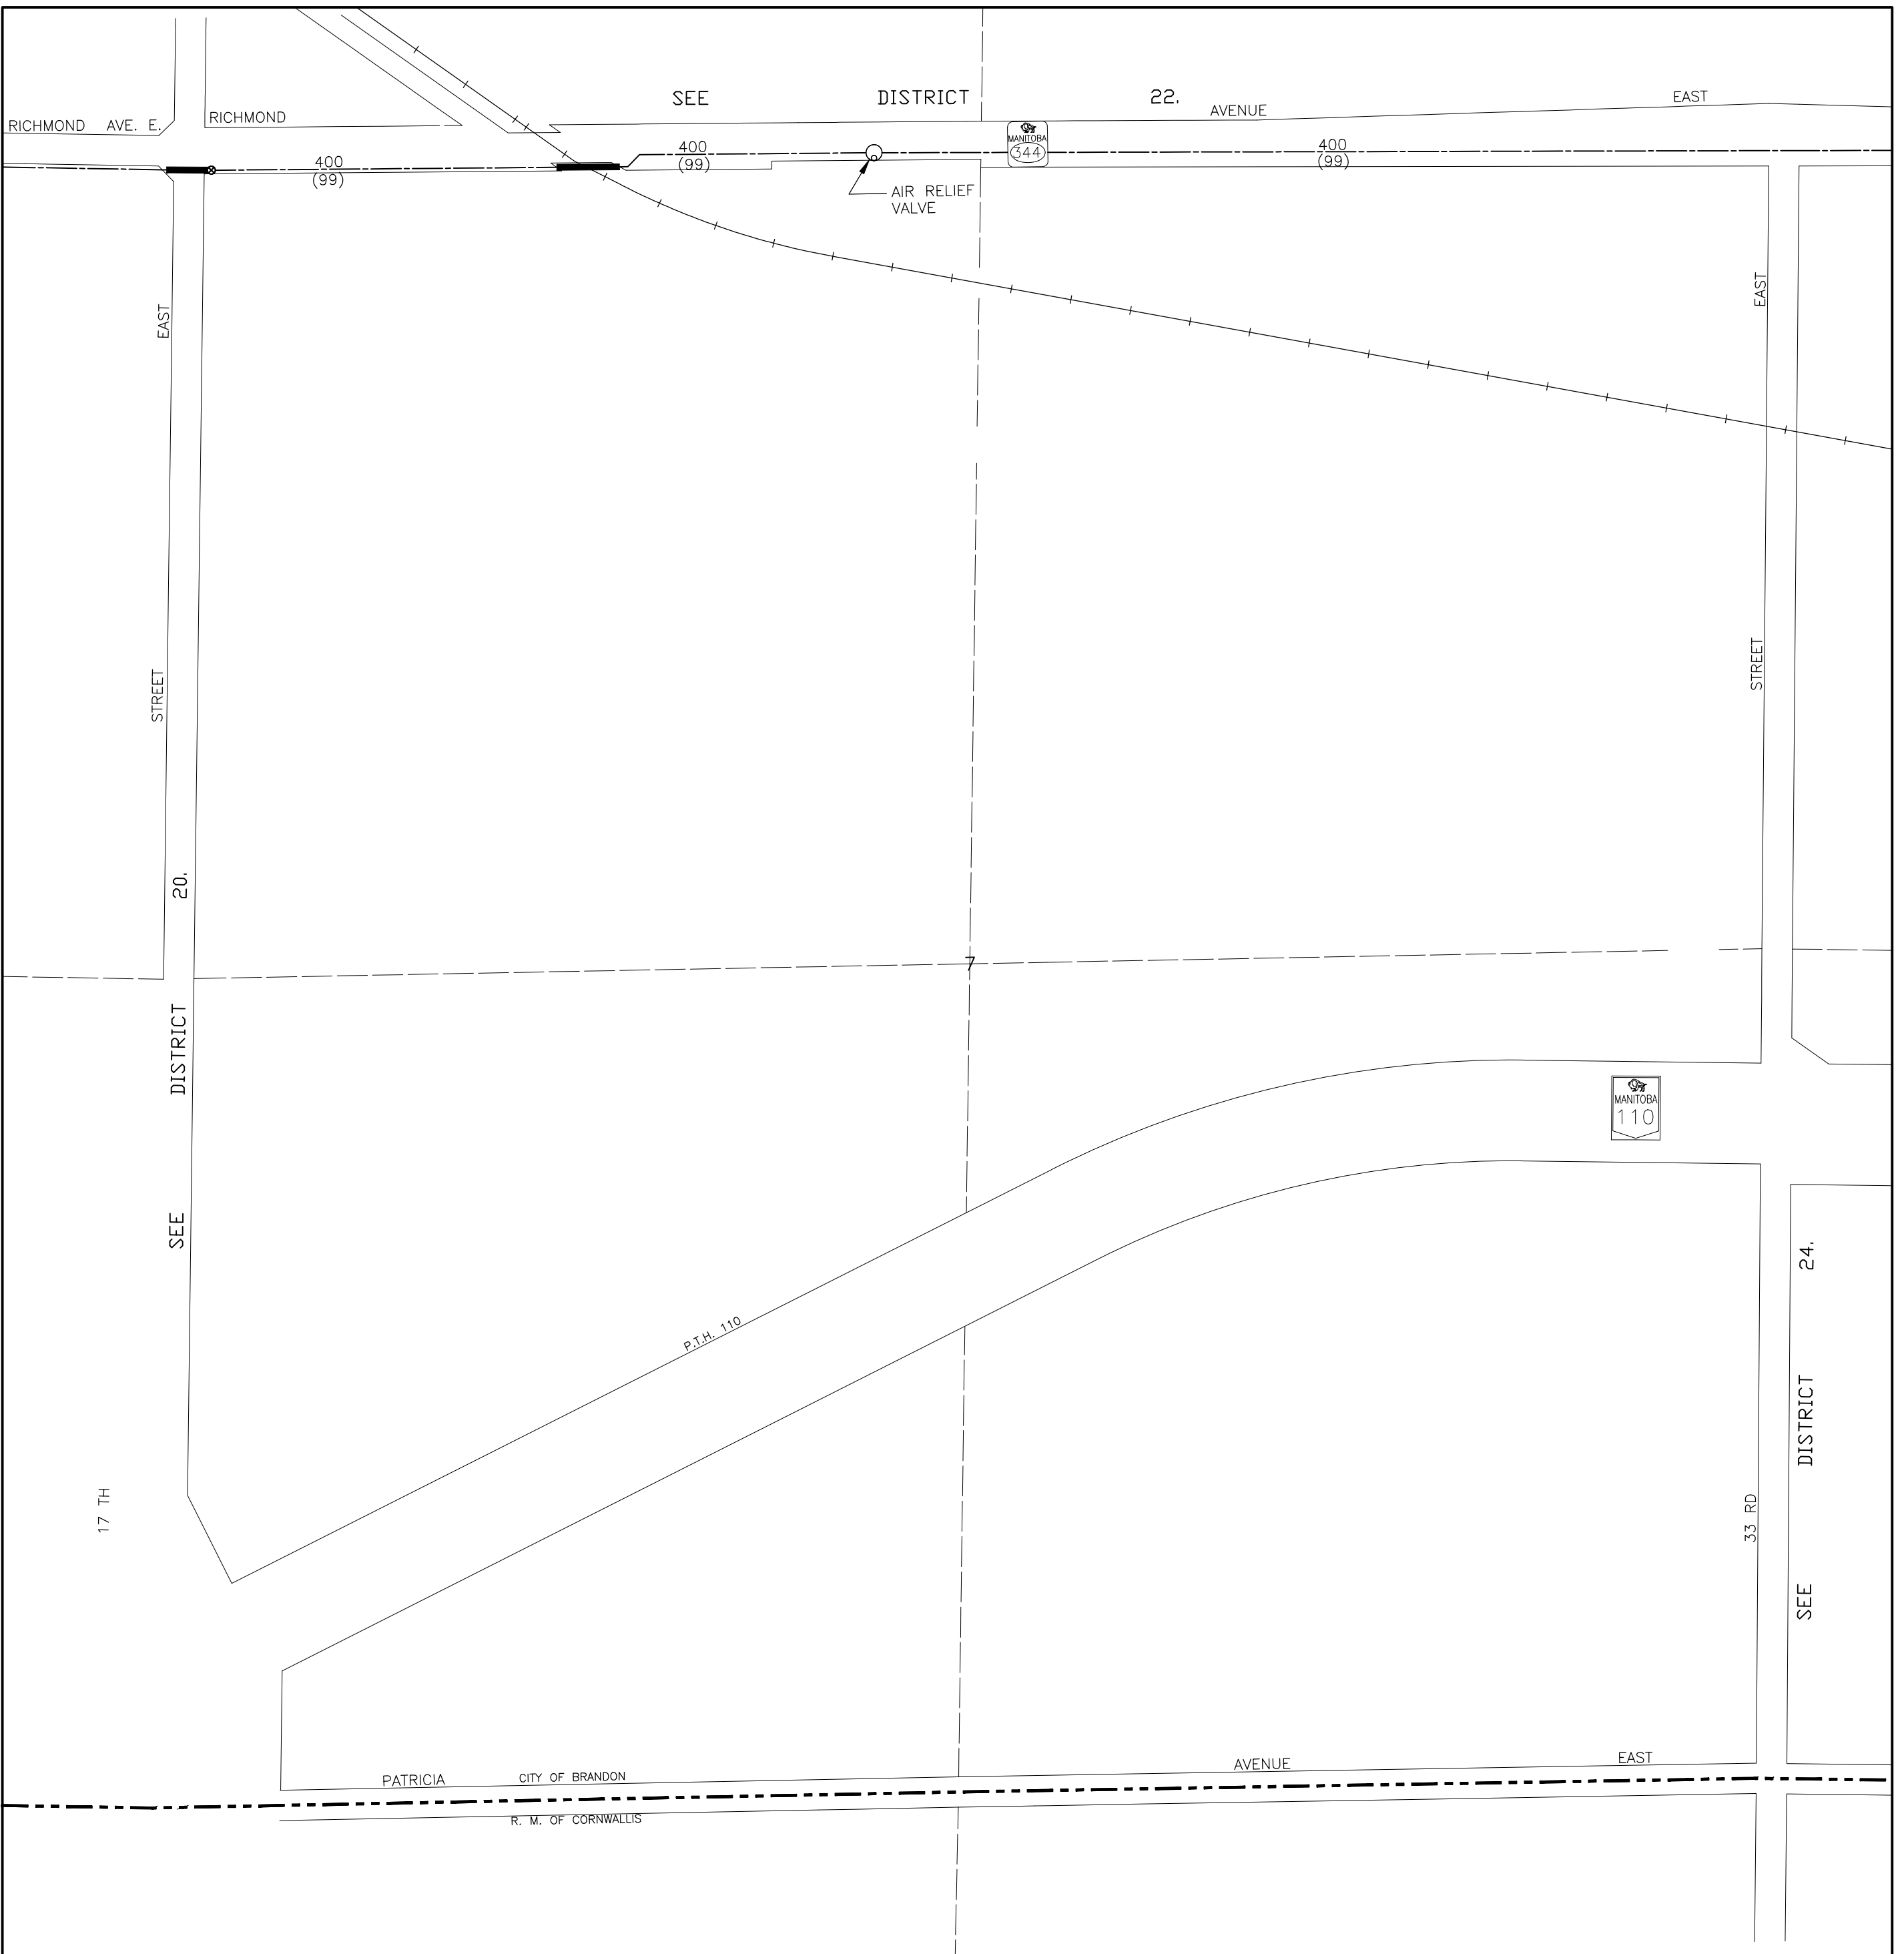

- LEGEND:-**
- - MANHOLES
 - - C.B'S INTO DOMESTIC
 - - C.B'S INTO STORM
 - - HYDRANTS
 - - VALVES ● - CHECK VALVE
 - - VALVE PITS BZ - BOOSTER ZONE
 - - CASINGS
 - - - - DITCHES
 - - - - CULVERTS

ALL INFORMATION ON THESE DRAWINGS TO BE FIELD VERIFIED BY YOURSELF BEFORE ANY DESIGN OR CONSTRUCTION WORK IS UNDERTAKEN.

WATERMAINS

CITY OF BRANDON

PRIVATE HYDRANTS 1-00.
 NO'S AVAILABLE 1-00.
 NEXT NO. AVAILABLE 1-01.

JAN/2005	REVISED	D.W.P.
DATE	REVISION	BY


Sec. 7 Twp. 10 Rge. 18 W.

100 50 0 100 200

1:5000

08	22	25
20	23	24
00	00	00

DWG. NO. - BDN59

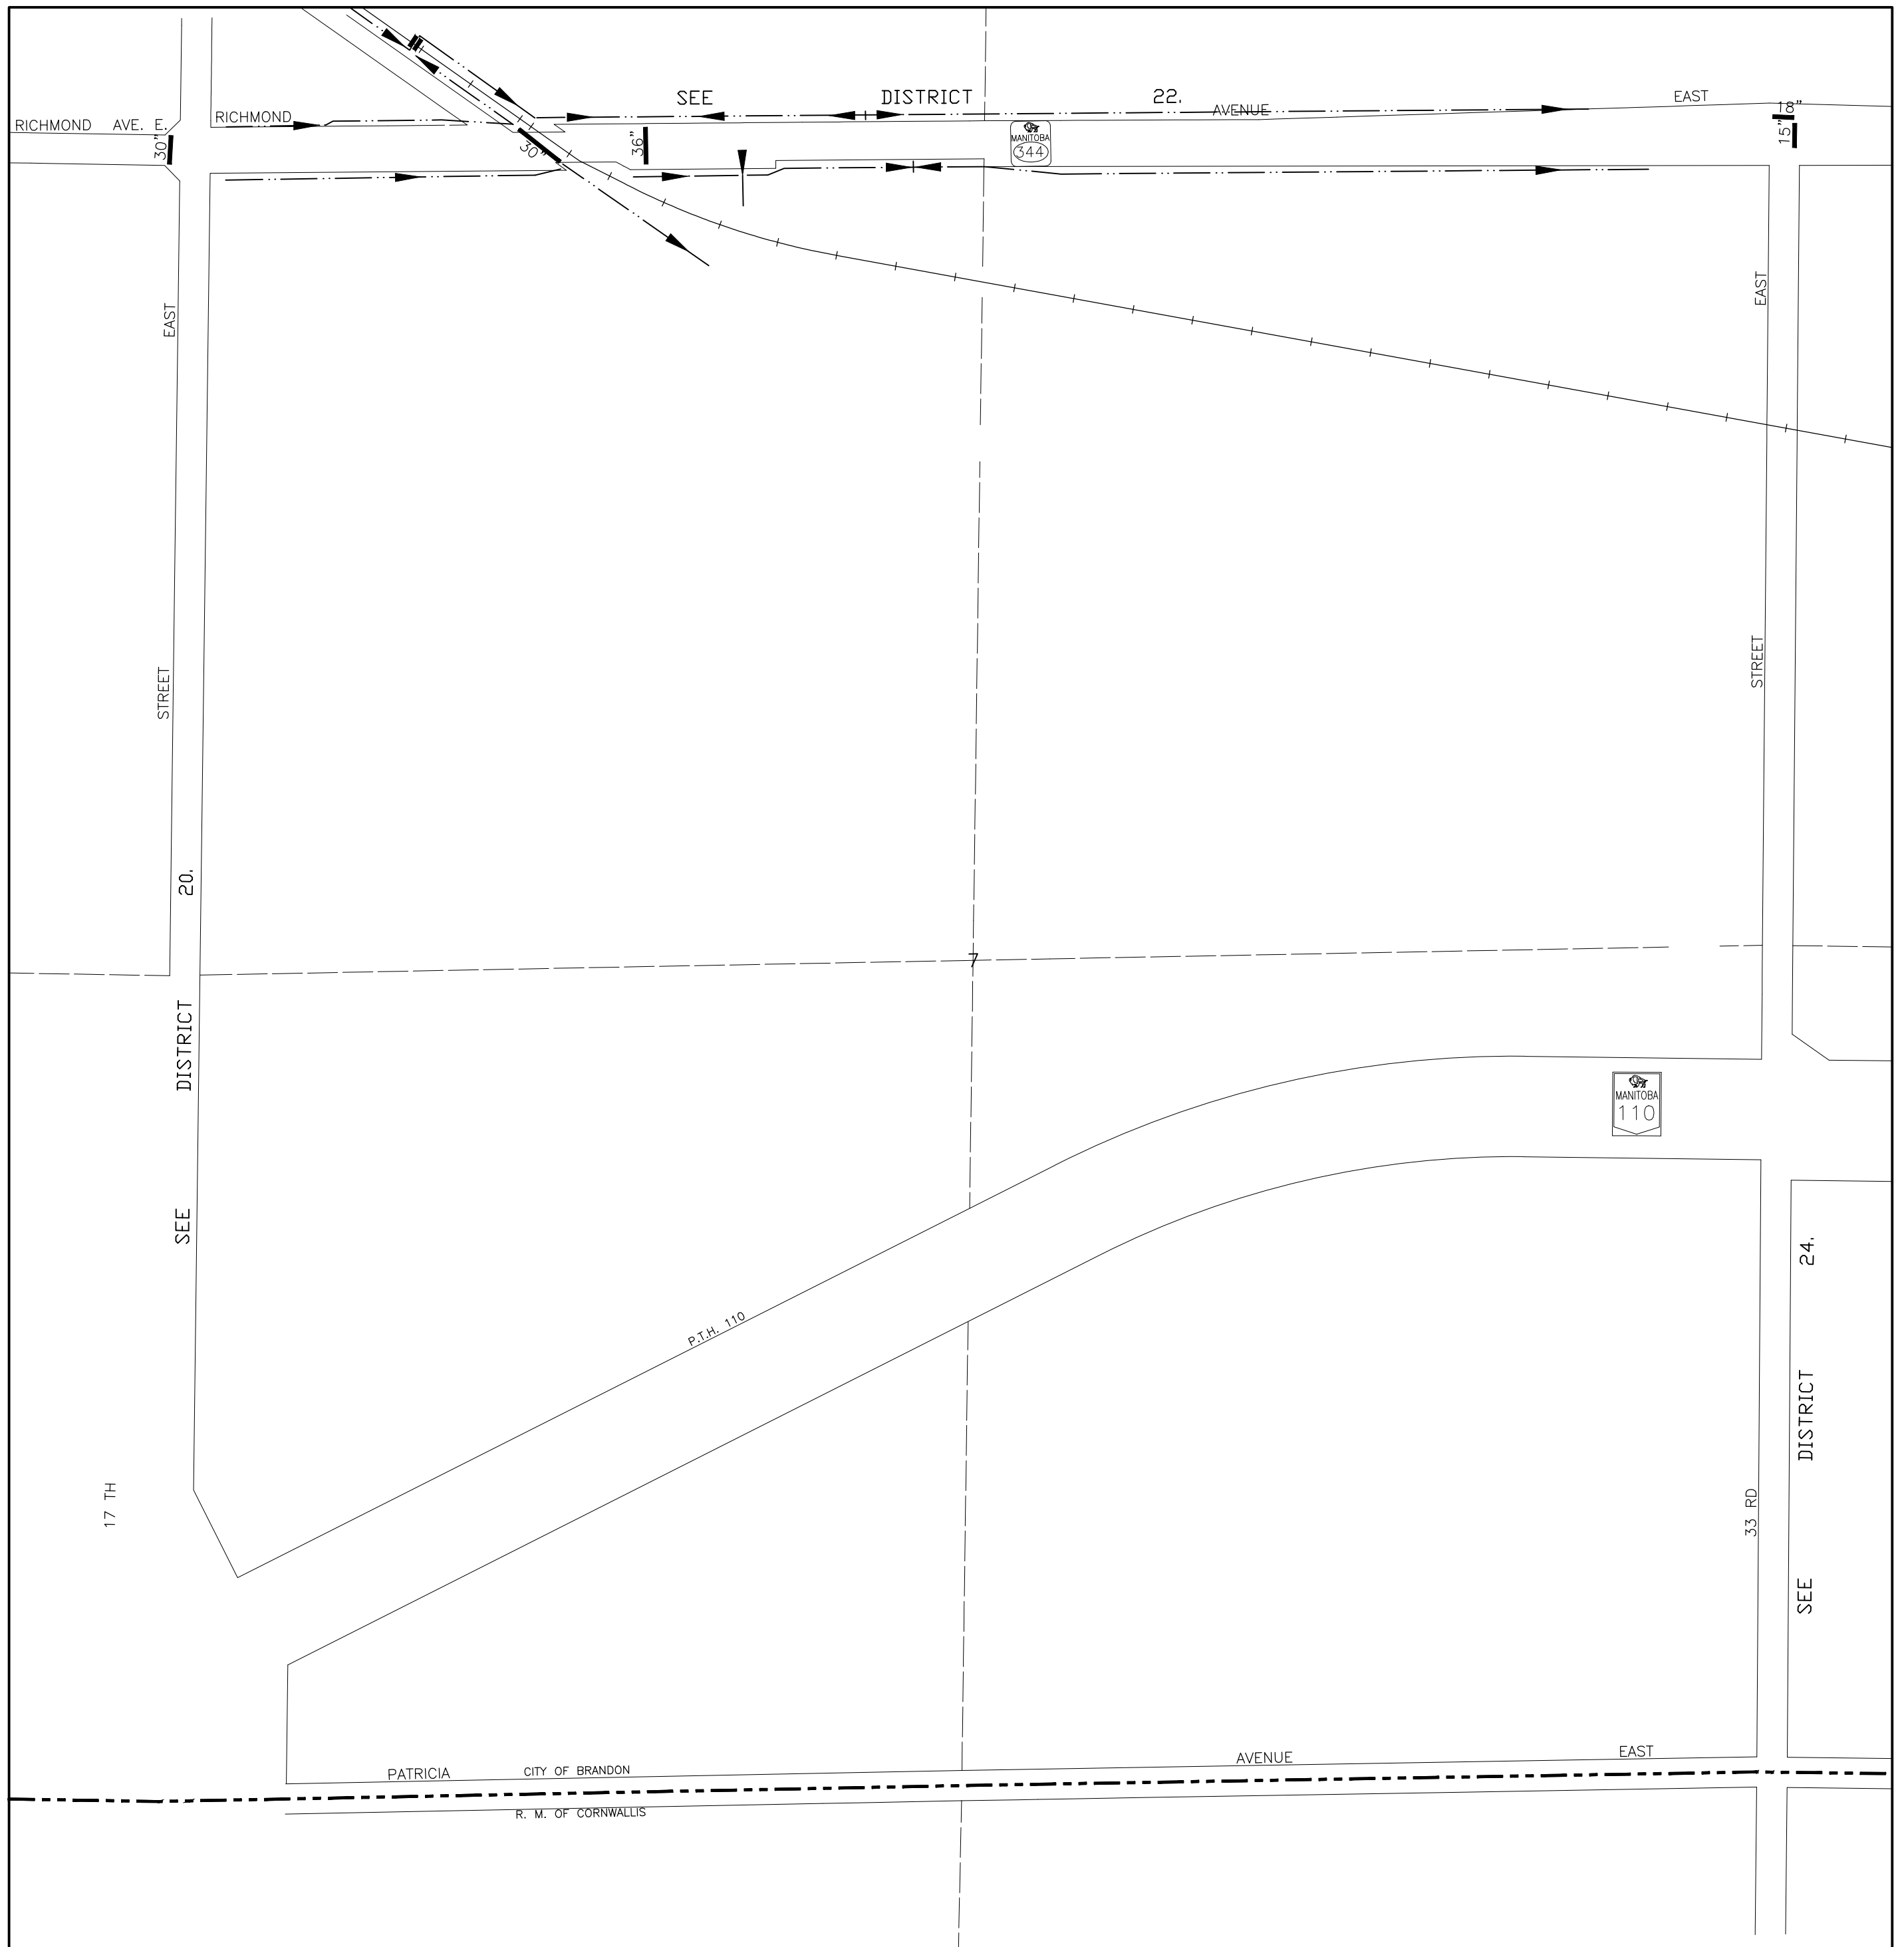

- LEGEND:-**
- - MANHOLES
 - - C.B.'S INTO DOMESTIC
 - - C.B.'S INTO STORM
 - - HYDRANTS
 - - VALVES ● - CHECK VALVE
 - - VALVE PITS BZ - BOOSTER ZONE
 - CASINGS
 - - - DITCHES
 - CULVERTS

ALL INFORMATION ON THESE DRAWINGS TO BE FIELD VERIFIED BY YOURSELF BEFORE ANY DESIGN OR CONSTRUCTION WORK IS UNDERTAKEN.

STORM SEWERS

CITY OF BRANDON

NO'S AVAILABLE :- 00.
NEXT NO. AVAILABLE :- 01.

JAN/2005	REVISED	D.W.P.
DATE	REVISION	BY

Sec. 7 Twp. 10 Rge. 18 W.

100 50 0 100 200

1:5000

08	22	25
20	23	24
00	00	00

DWG. NO. - BDN59

MANITOBA
110

RICHMOND SEE DISTRICT 25. AVENUE EAST

MANITOBA
344

SEE DISTRICT 23. EAST STREET

C.N.R.

MANITOBA
110

C.N. G.P. TRANSFER TRACK

8

P.T.H. 110

33 RD

49 TH

PATRICIA CITY OF BRANDON AVENUE EAST


R. M. OF CORNWALLIS

- LEGEND:-
- - MANHOLES
 - - C.B.'S INTO DOMESTIC
 - ◐ - C.B.'S INTO STORM
 - ◆ - HYDRANTS
 - ◉ - VALVES ● - CHECK VALVE
 - ⊙ - VALVE PITS BZ - BOOSTER ZONE
 - - - CASINGS
 - - - DITCHES
 - - - CULVERTS

ALL INFORMATION ON THESE DRAWINGS TO BE FIELD VERIFIED BY YOURSELF BEFORE ANY DESIGN OR CONSTRUCTION WORK IS UNDERTAKEN.

DOM. SEWERS

Sec. 8 Twp. 10 Rge. 18 W.

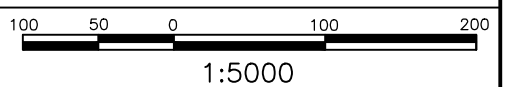


22	25	28
23	24	29
00	00	00

CITY OF BRANDON

NO'S AVAILABLE :- 00.
NEXT NO. AVAILABLE :- 01.

JAN/2005	REVISED	D.W.P.
DATE	REVISION	BY

DWG. NO. - BDN60

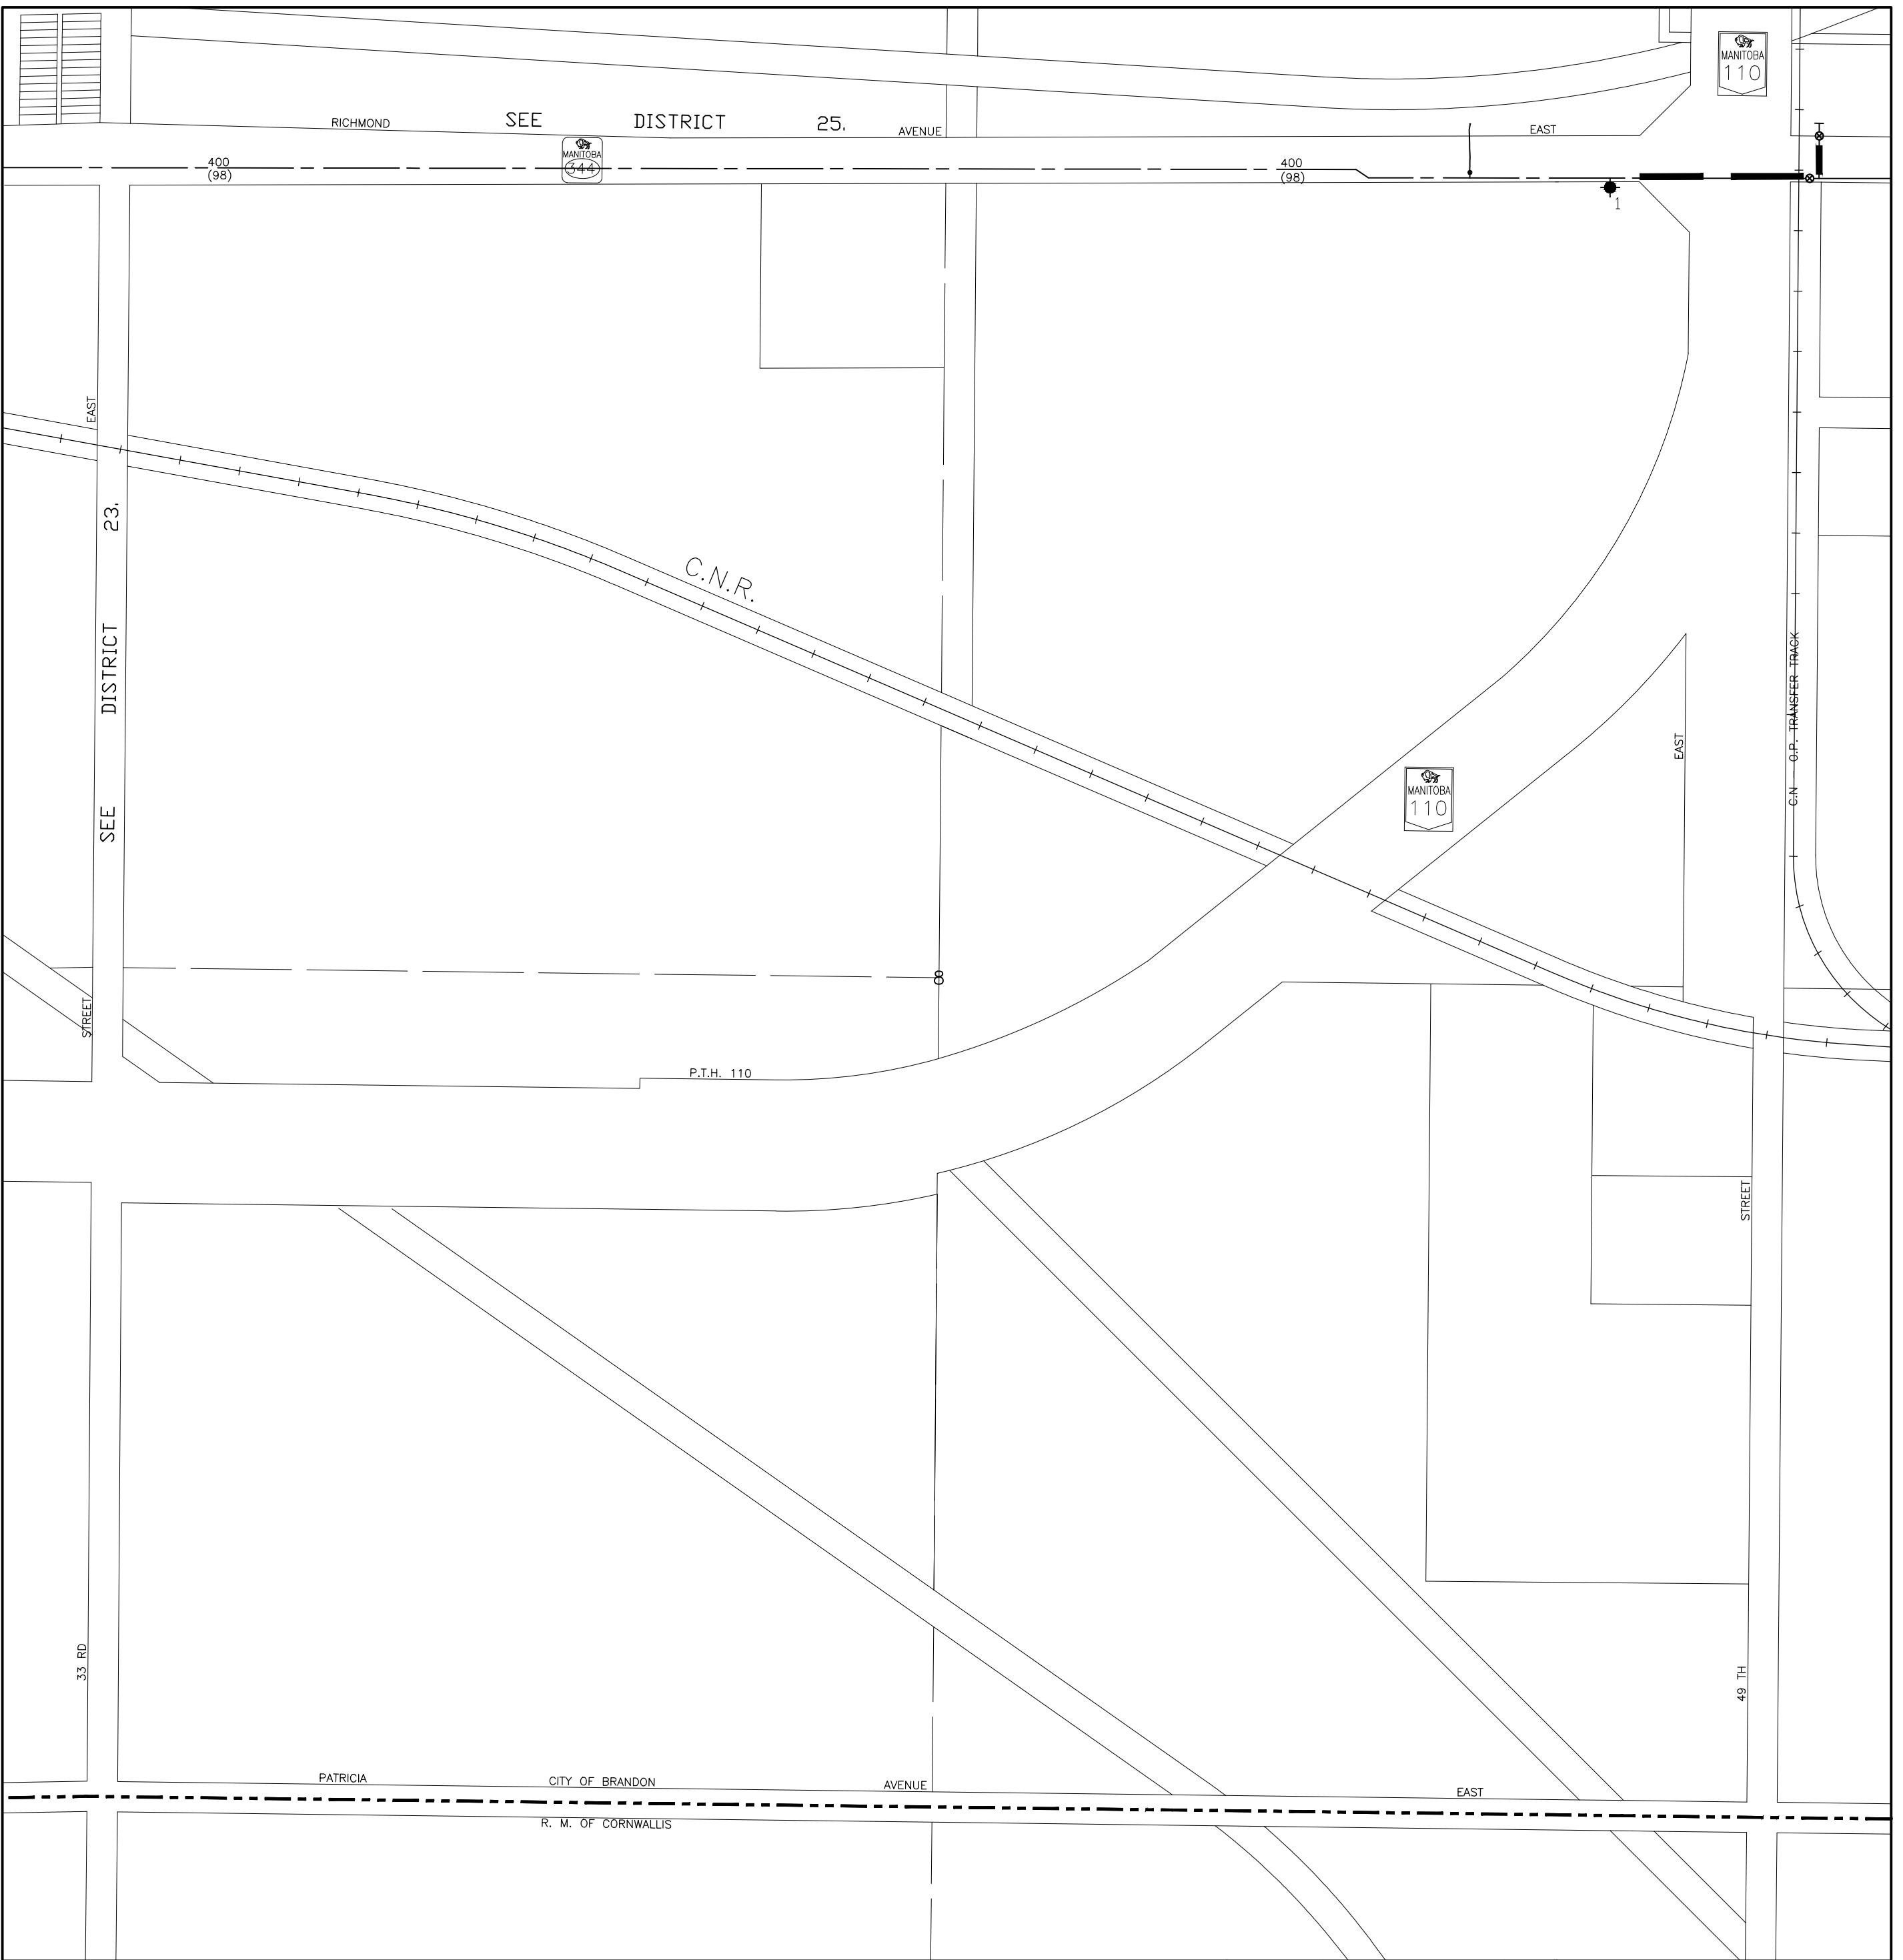

- LEGEND:-**
- - MANHOLES
 - - C.B.'S INTO DOMESTIC
 - - C.B.'S INTO STORM
 - ⊕ - HYDRANTS
 - ⊙ - VALVES ● - CHECK VALVE
 - ⊙ - VALVE PITS BZ - BOOSTER ZONE
 - - CASINGS
 - - - - DITCHES
 - - - - CULVERTS

ALL INFORMATION ON THESE DRAWINGS TO BE FIELD VERIFIED BY YOURSELF BEFORE ANY DESIGN OR CONSTRUCTION WORK IS UNDERTAKEN.

WATERMAINS

CITY OF BRANDON

PRIVATE HYDRANTS 1-00.
 NO'S AVAILABLE 1-00.
 NEXT NO. AVAILABLE 1-02.

JAN/2005	REVISED	D.W.P.
DATE	REVISION	BY


Sec. 8 Twp. 10 Rge. 18 W.

100 50 0 100 200

1:5000

22	25	28
23	24	29
00	00	00

DWG. NO. - BDN60

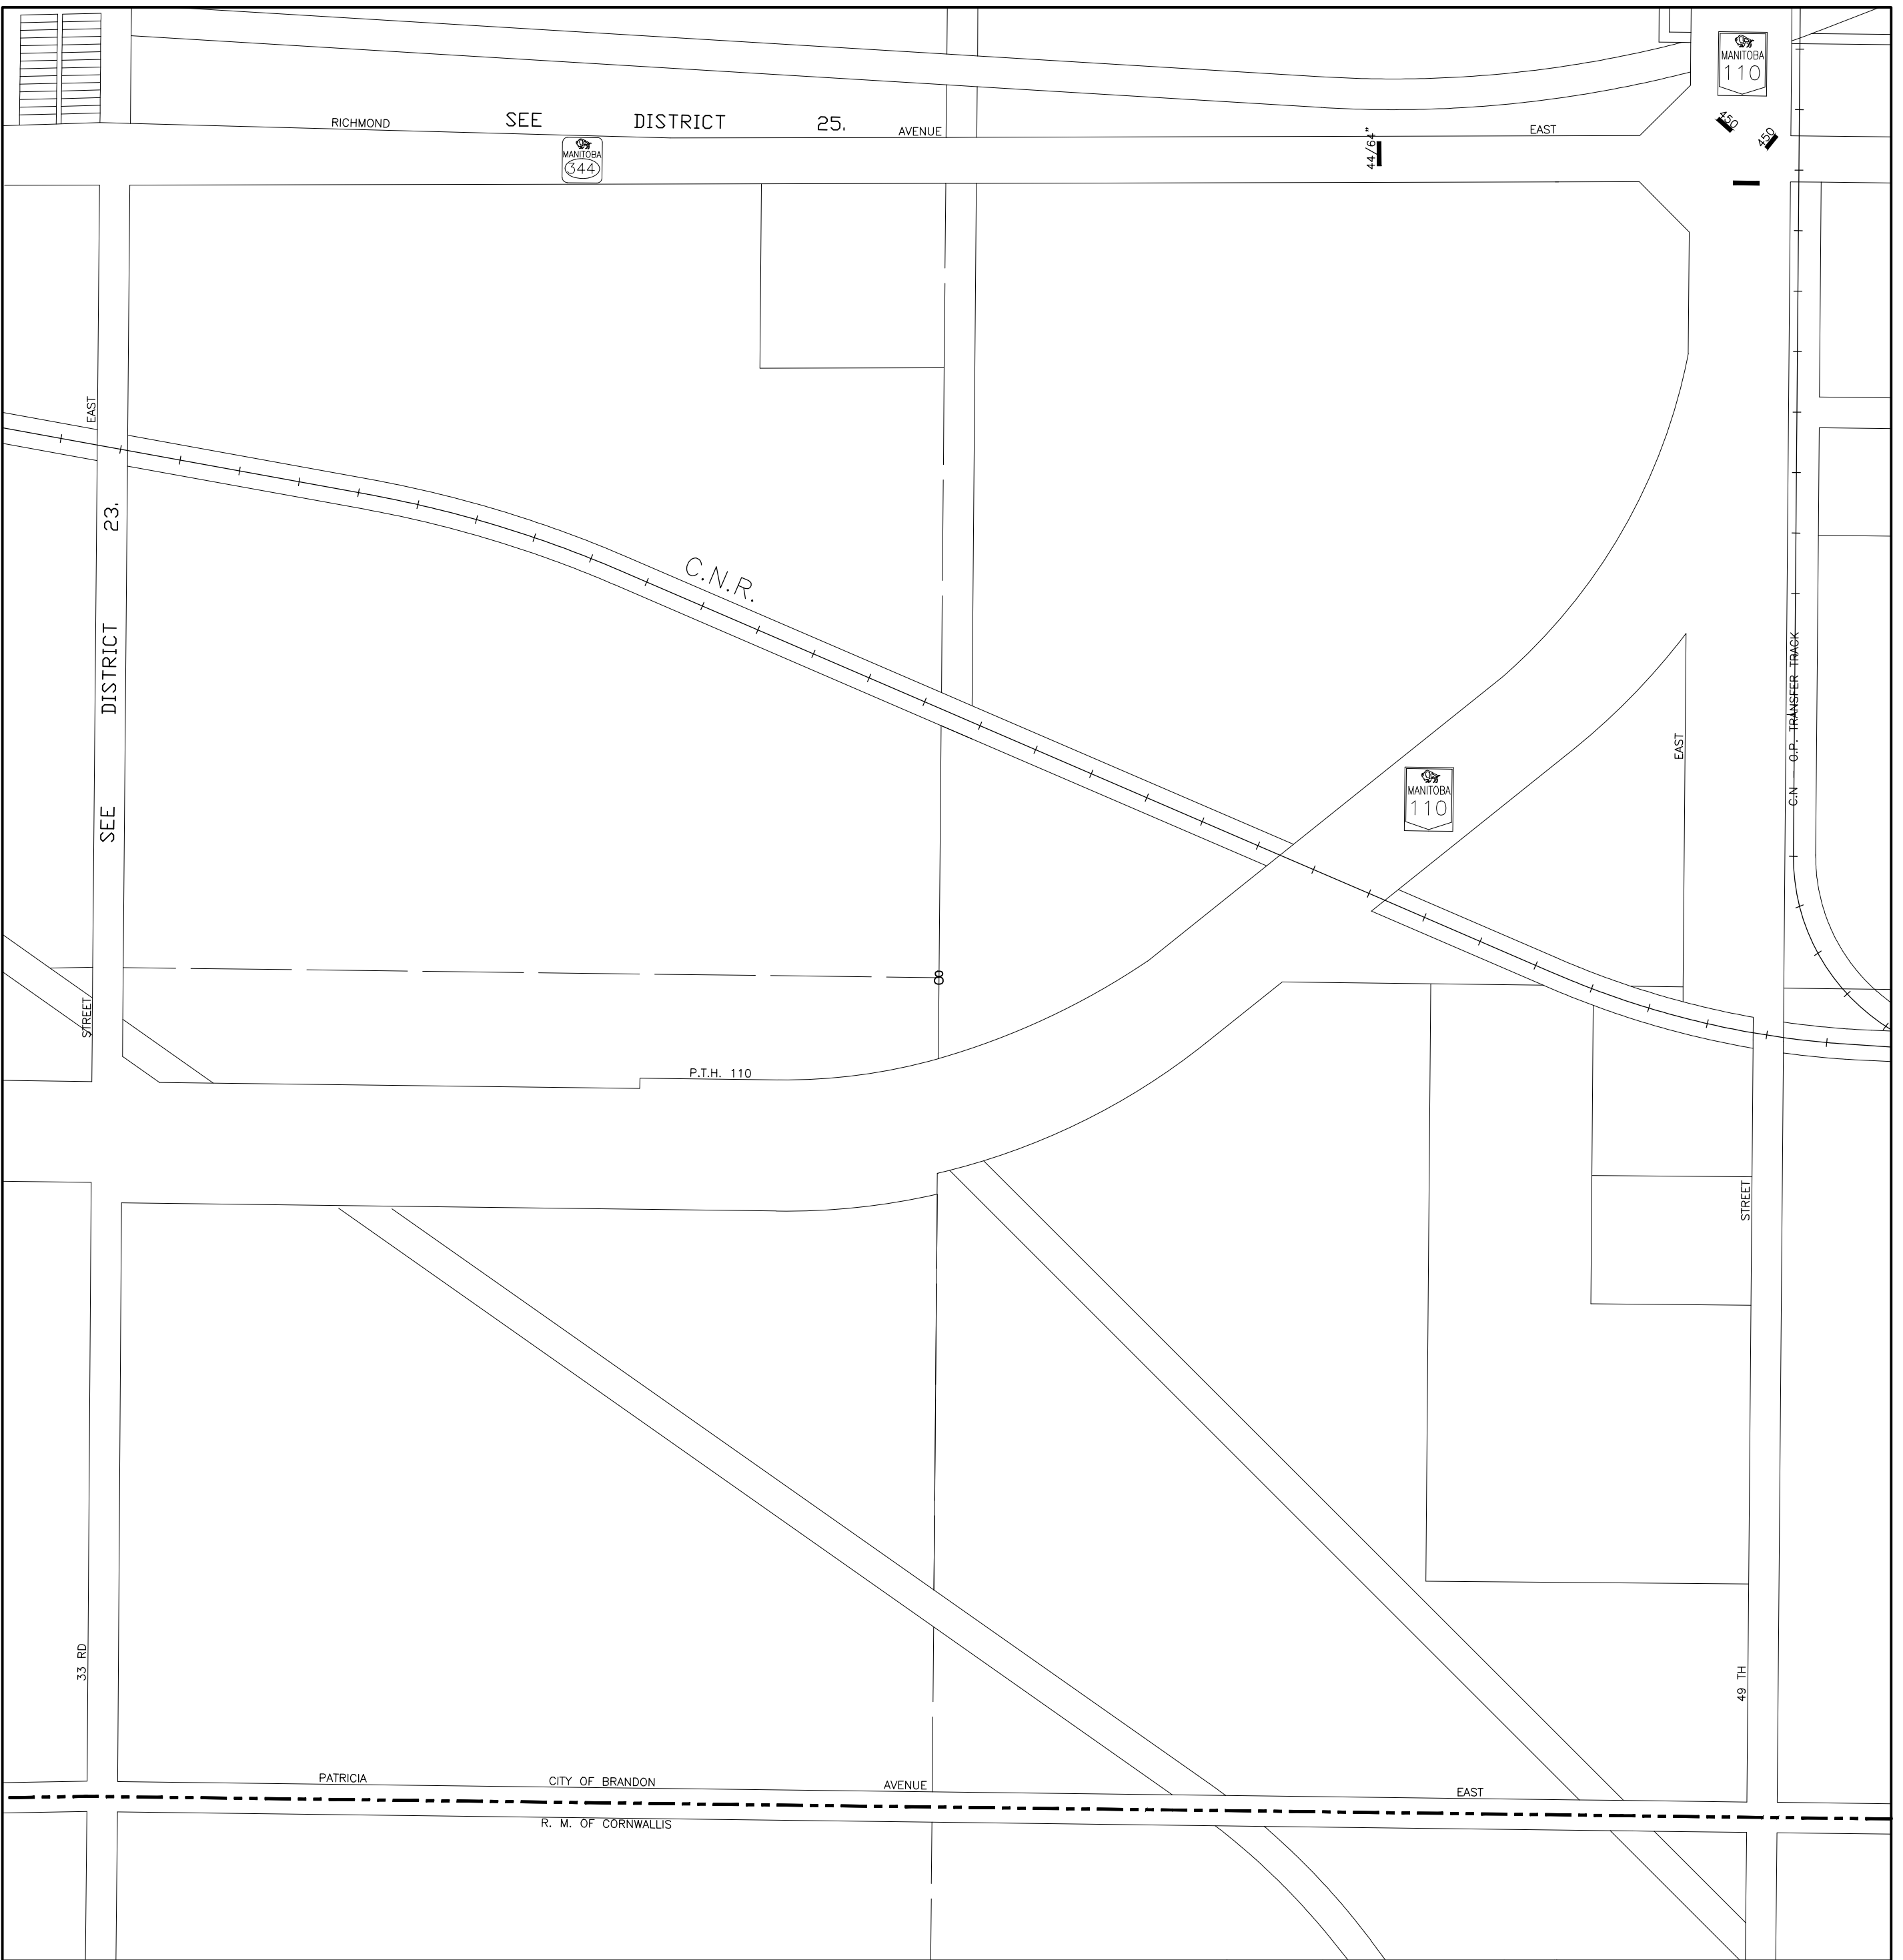

MANITOBA
110

RICHMOND SEE DISTRICT 25 AVENUE EAST

MANITOBA
344

44/84"

EAST

23.

DISTRICT

SEE

STREET

C.N.R.

MANITOBA
110

EAST

C.N. G.P. TRANSFER TRACK

8

P.T.H. 110

STREET

33 RD

PATRICIA

CITY OF BRANDON


AVENUE

EAST

49 TH

R. M. OF CORNWALLIS

Sec. 8 Twp. 10 Rge. 18 W.

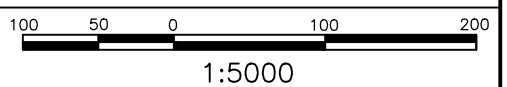

22	25	28
23	24	29
00	00	00

- LEGEND:-
- - MANHOLES
 - - C.B.'S INTO DOMESTIC
 - - C.B.'S INTO STORM
 - - HYDRANTS
 - - VALVES ● - CHECK VALVE
 - - VALVE PITS BZ - BOOSTER ZONE
 - CASINGS
 - - - DITCHES
 - CULVERTS

ALL INFORMATION ON THESE DRAWINGS TO BE FIELD VERIFIED BY YOURSELF BEFORE ANY DESIGN OR CONSTRUCTION WORK IS UNDERTAKEN.


STORM SEWERS

CITY OF BRANDON

NO'S AVAILABLE :- 00.
NEXT NO. AVAILABLE :- 01.

JAN/2005	REVISED	D.W.P.
DATE	REVISION	BY

DWG. NO. - BDN60

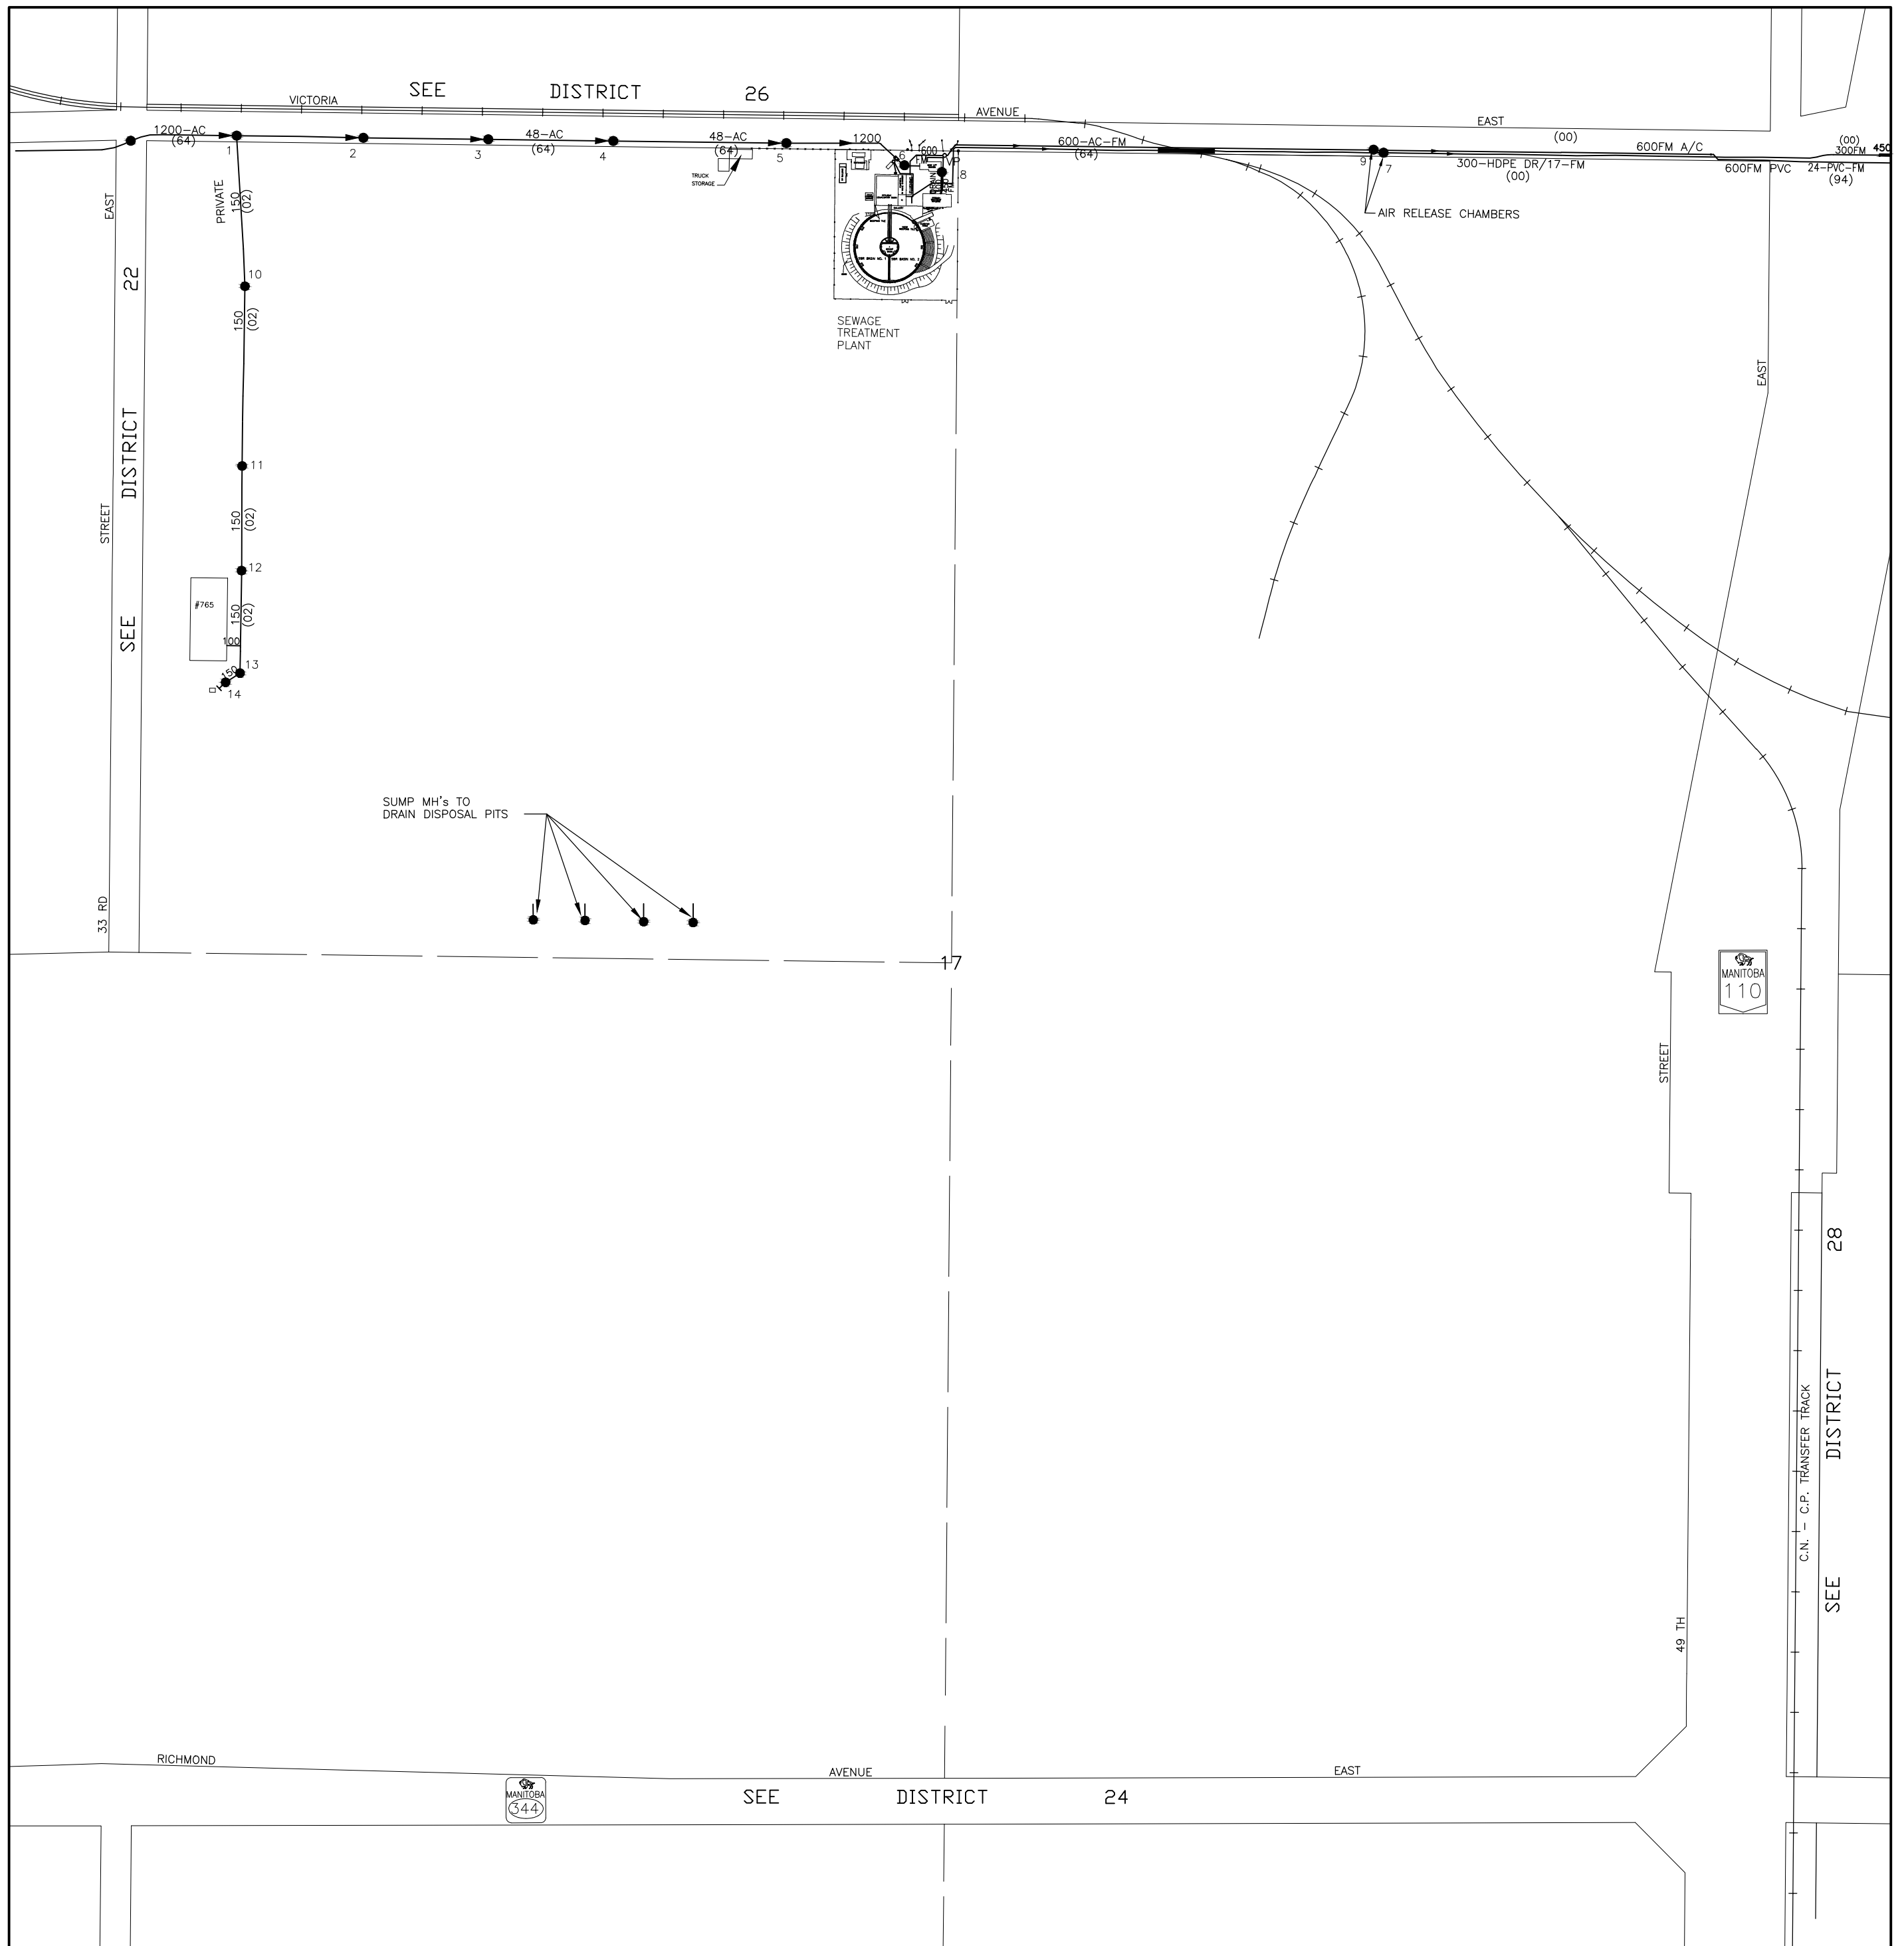

- LEGEND:-**
- - MANHOLES
 - - C.B.'S INTO DOMESTIC
 - ◐ - C.B.'S INTO STORM
 - ◆ - HYDRANTS
 - - VALVES ● - CHECK VALVE
 - ⊙ - VALVE PITS BZ - BOOSTER ZONE
 - - CASINGS
 - - - - DITCHES
 - - - - CULVERTS

ALL INFORMATION ON THESE DRAWINGS TO BE FIELD VERIFIED BY YOURSELF BEFORE ANY DESIGN OR CONSTRUCTION WORK IS UNDERTAKEN.

DOM. SEWERS

CITY OF BRANDON

NO'S AVAILABLE :- 00.
NEXT NO. AVAILABLE :- 15.

JAN/2008	REVISED	B.J.K.
DATE	REVISION	BY


Sec. 17 Twp. 10 Rge. 18 W.

100 50 0 100 200

1:5000

21	26	27
22	25	28
23	24	29

DWG. NO. - BDN49

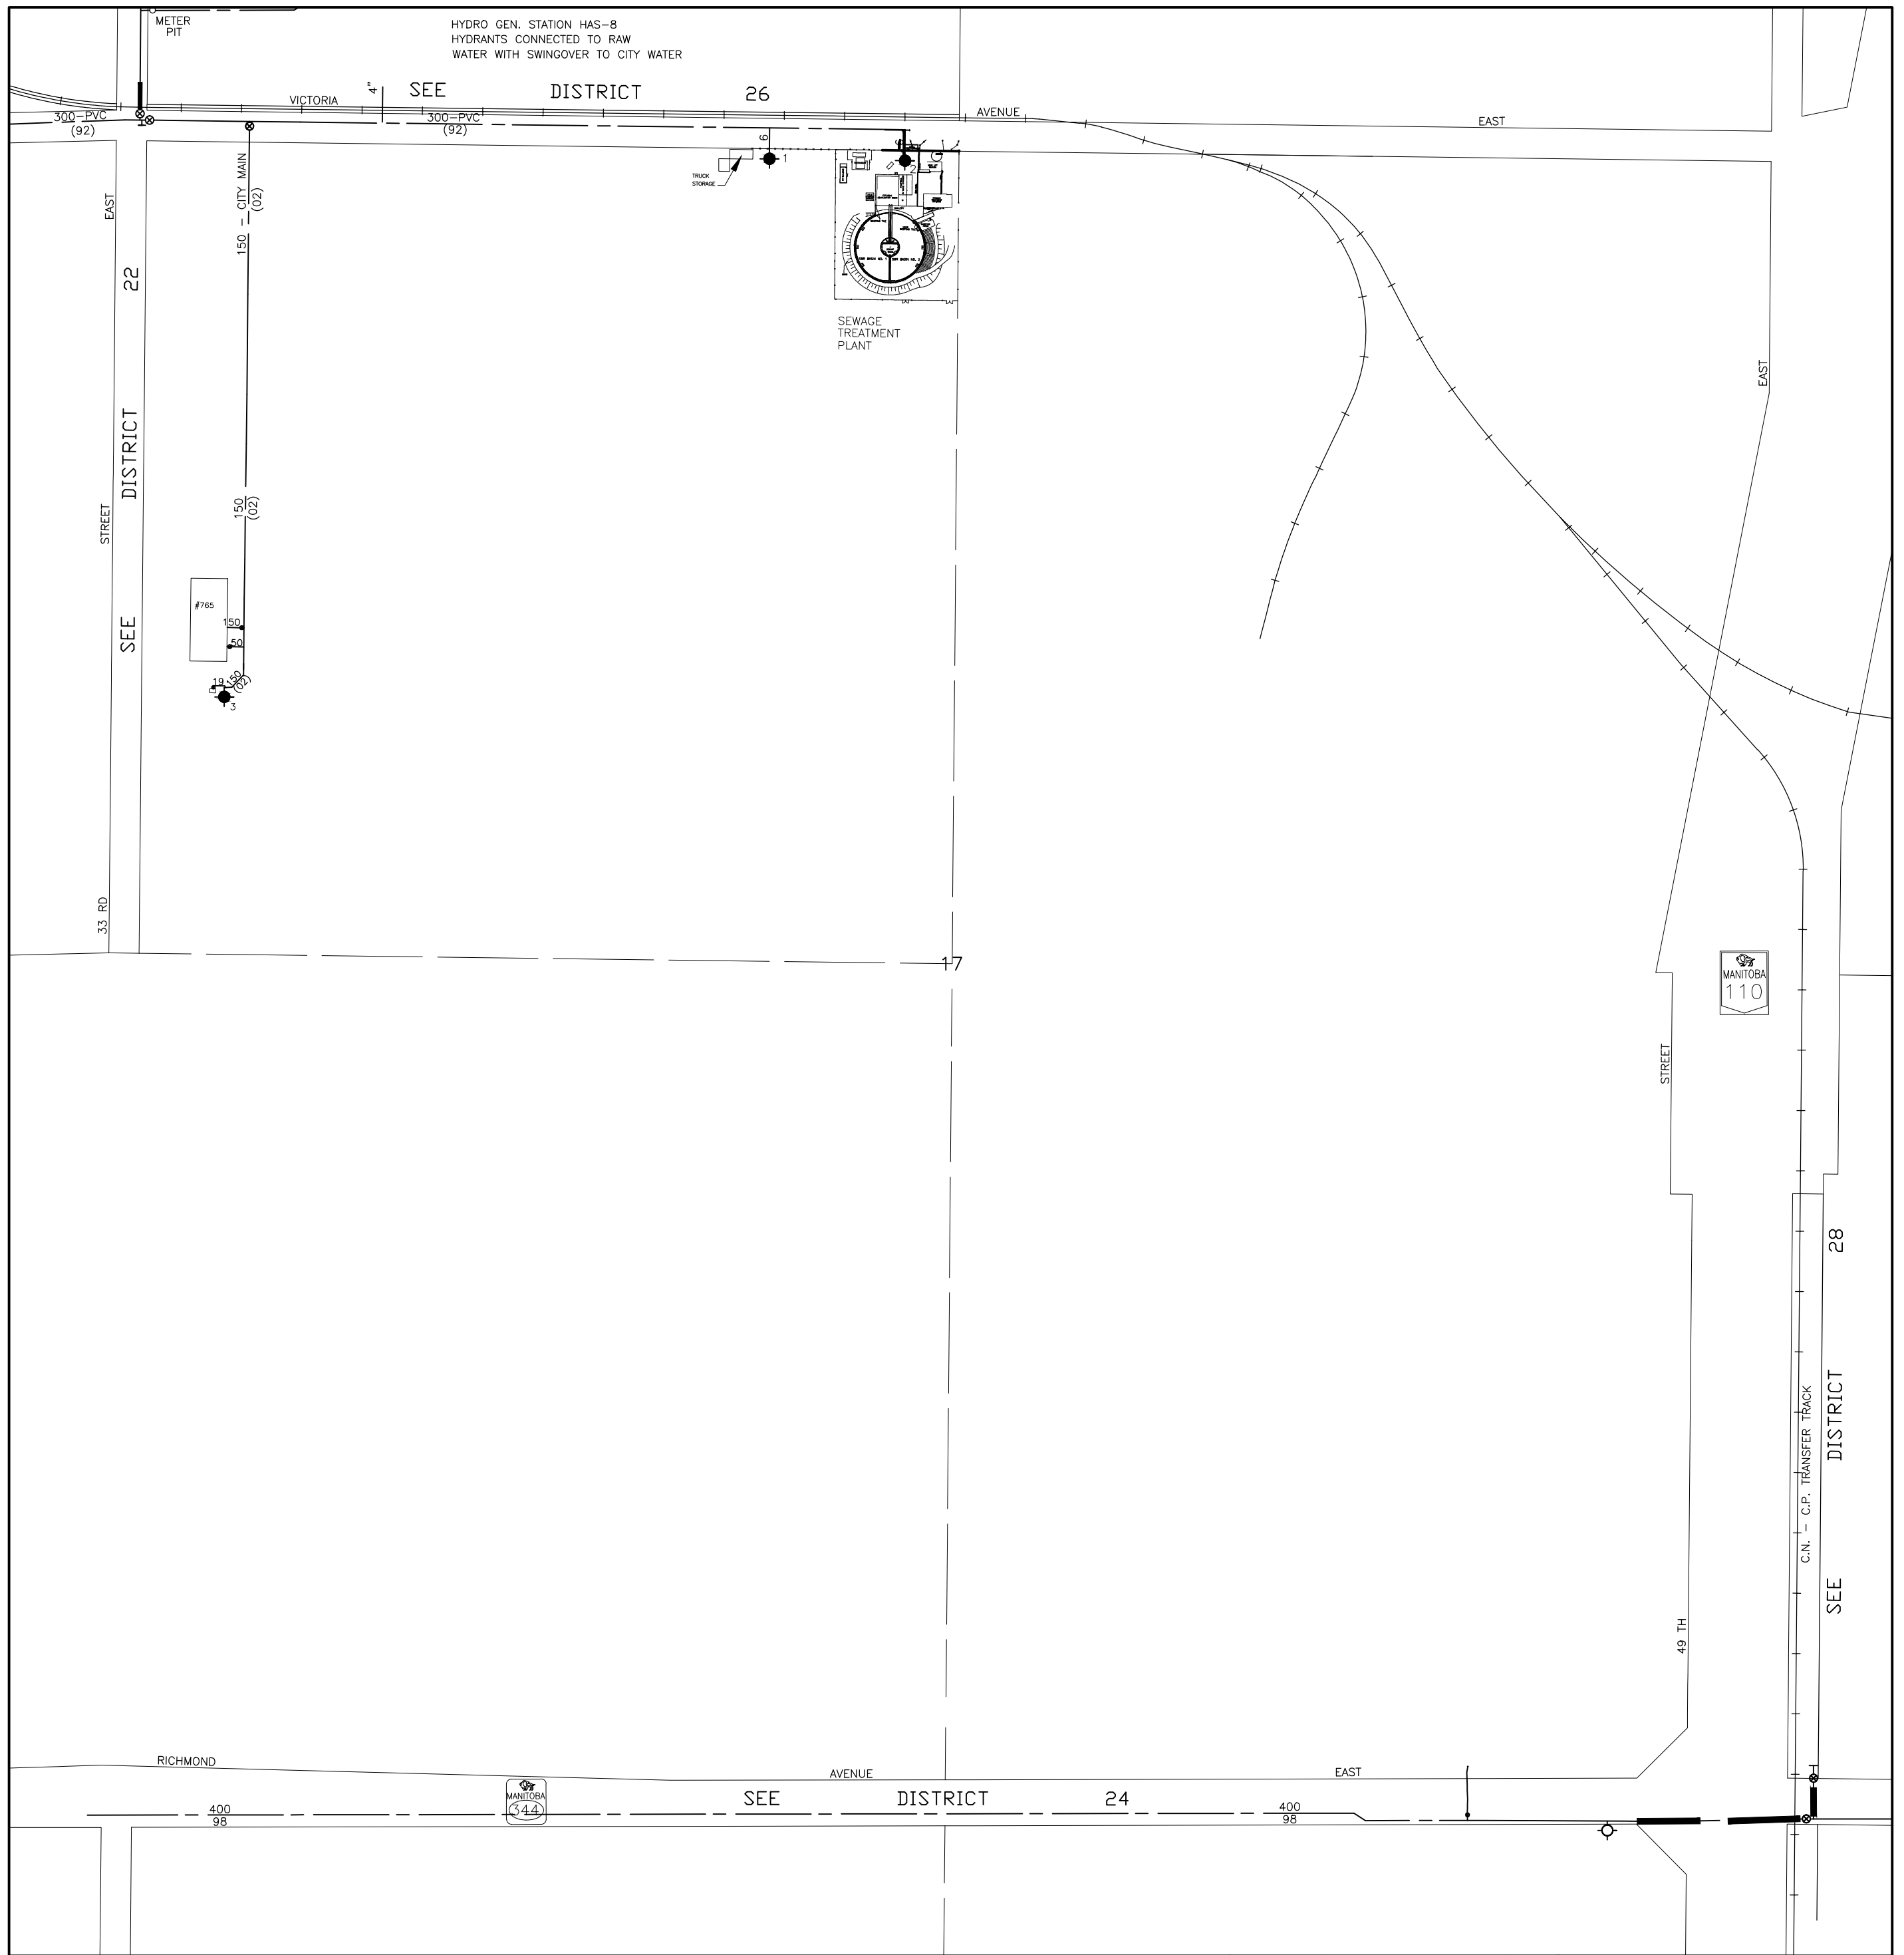

- LEGEND:-**
- - MANHOLES
 - - C.B.'S INTO DOMESTIC
 - ◐ - C.B.'S INTO STORM
 - ◆ - HYDRANTS
 - ◑ - VALVES
 - - CHECK VALVE
 - ⊙ - VALVE PITS BZ - BOOSTER ZONE
 - - CASINGS
 - - - - DITCHES
 - - - - CULVERTS

ALL INFORMATION ON THESE DRAWINGS TO BE FIELD VERIFIED BY YOURSELF BEFORE ANY DESIGN OR CONSTRUCTION WORK IS UNDERTAKEN.

WATERMAINS

CITY OF BRANDON

PRIVATE HYDRANTS 1-00.
 NO'S AVAILABLE 1-00.
 NEXT NO. AVAILABLE 1-04.

JAN/2008	REVISED	B.J.K.
DATE	REVISION	BY


Sec. 17 Twp. 10 Rge. 18 W.

100 50 0 100 200

1:5000

	21	26	27
	22	25	28
	23	24	29

DWG. NO. - BDN49

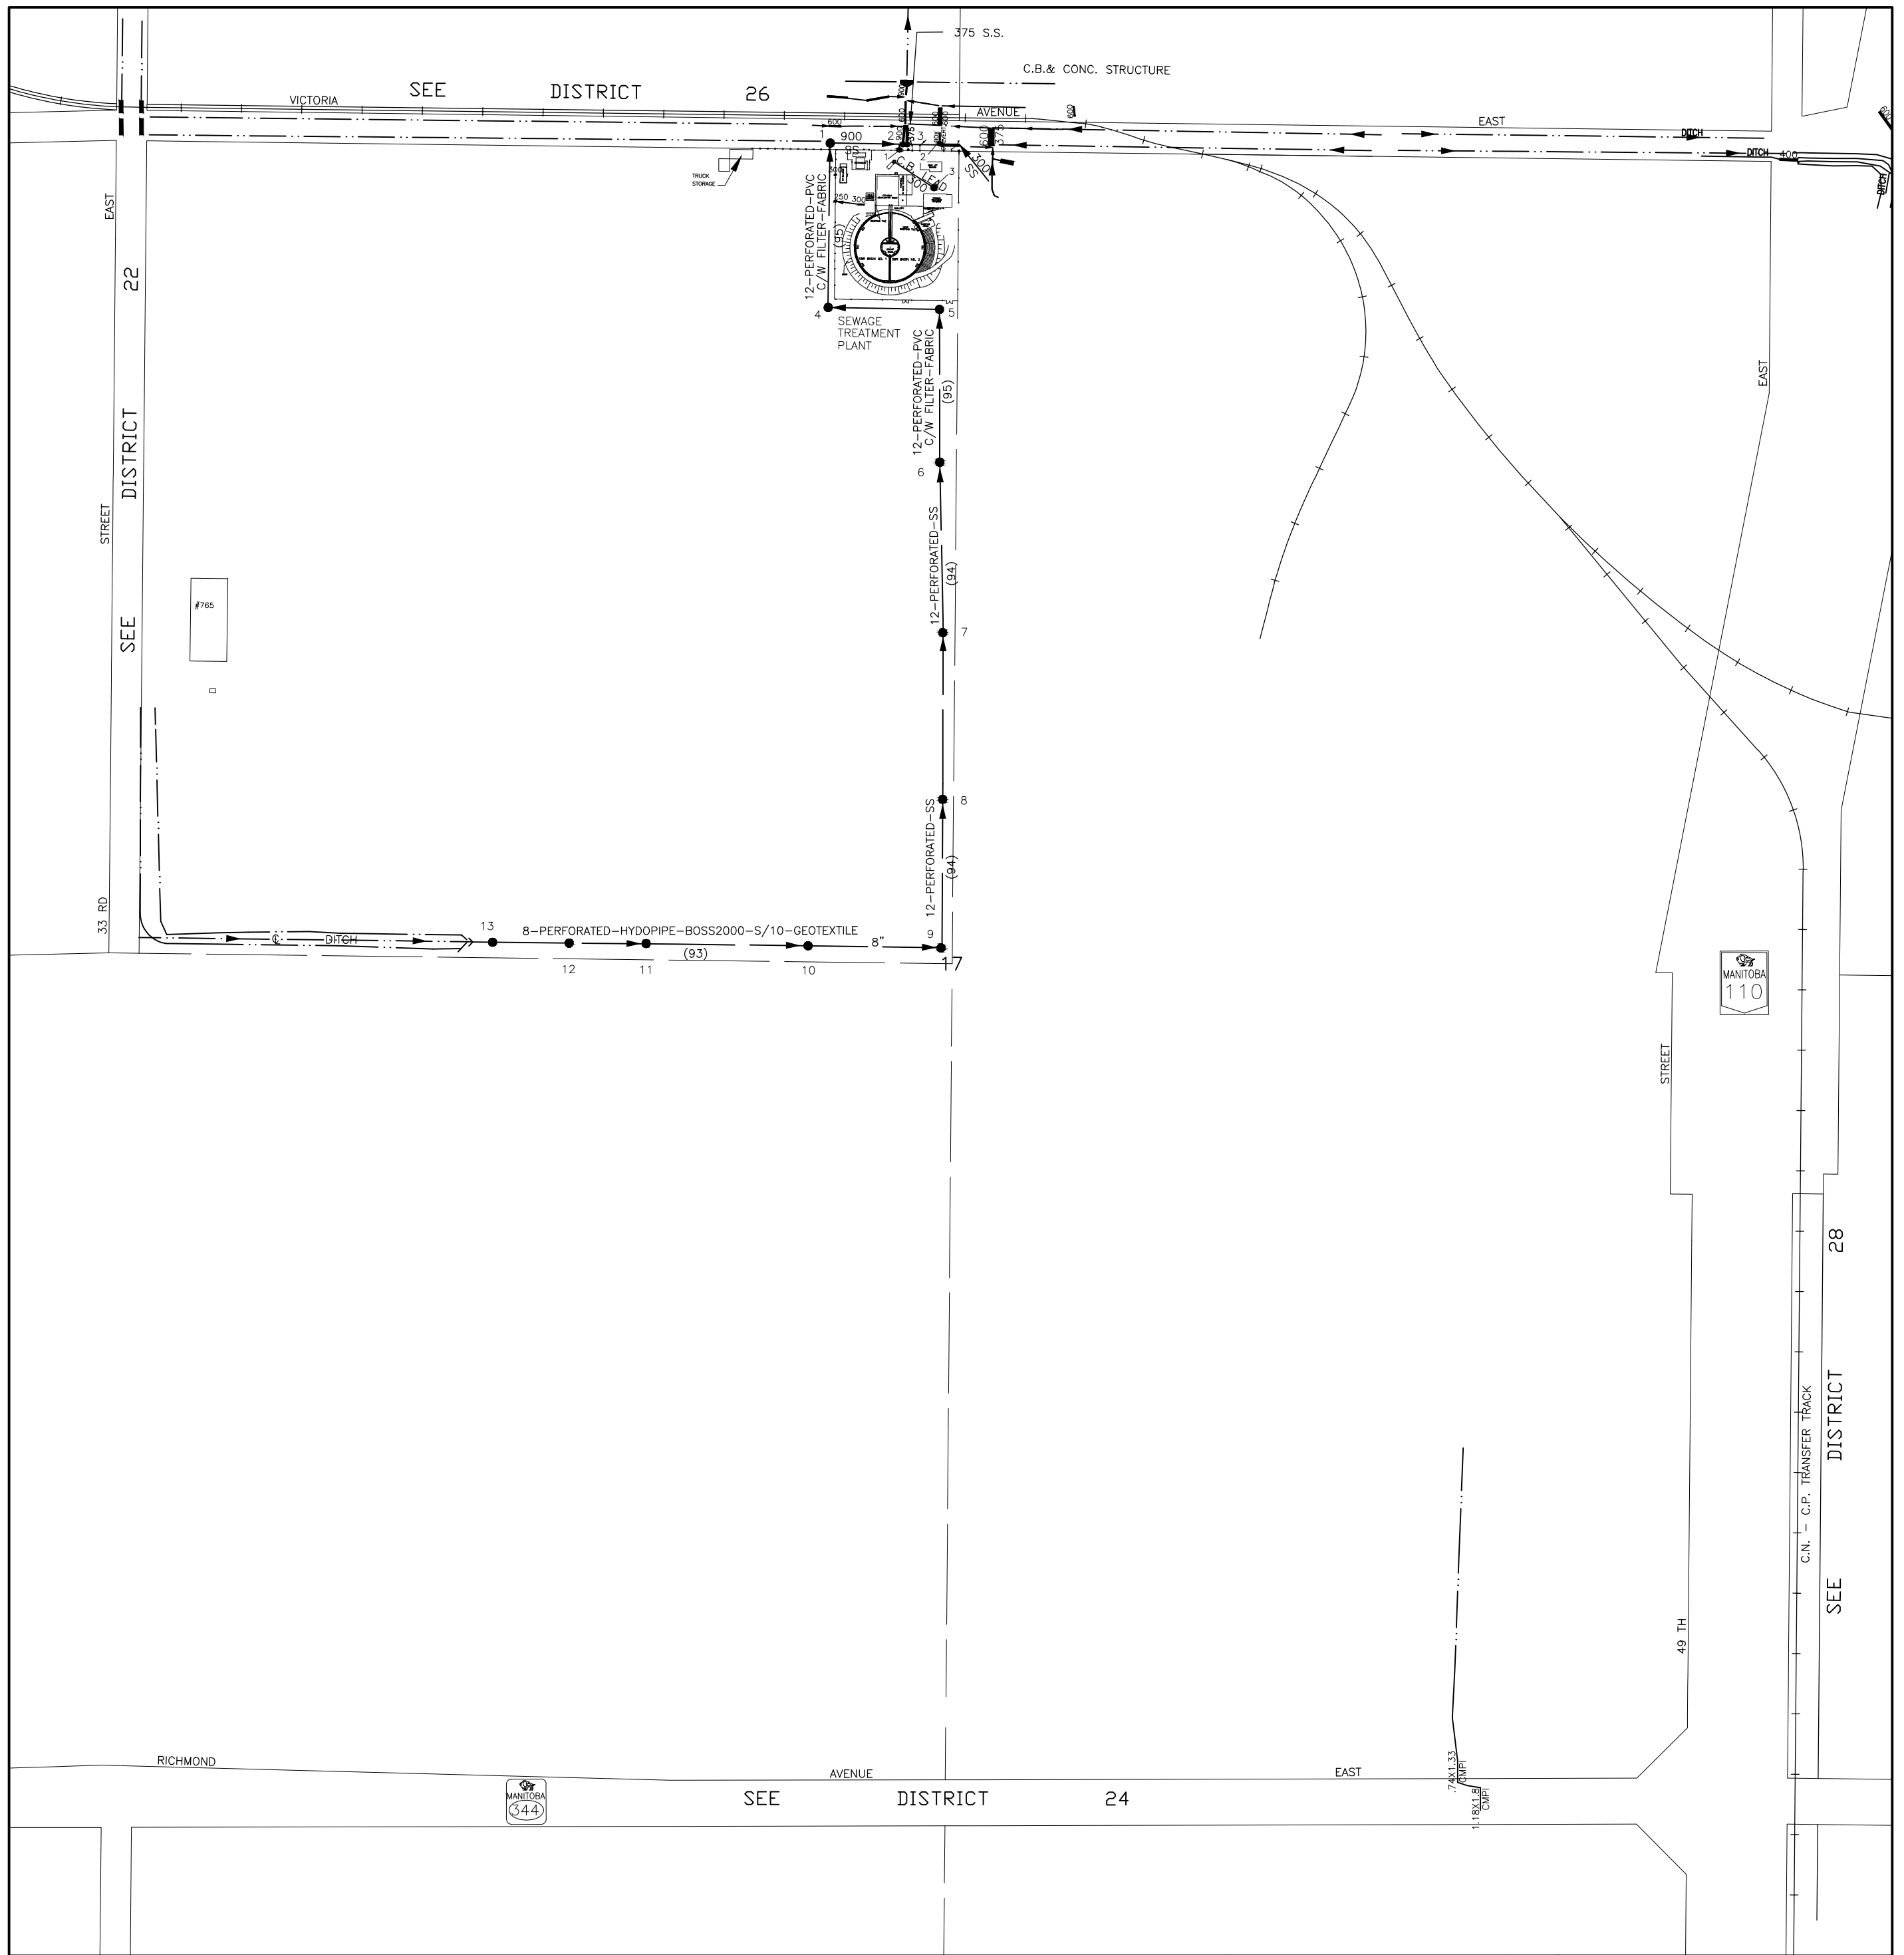

- LEGEND:-**
- - MANHOLES
 - - C.B.'S INTO DOMESTIC
 - ◐ - C.B.'S INTO STORM
 - ◆ - HYDRANTS
 - ⊙ - VALVES ● - CHECK VALVE
 - ⊕ - VALVE PITS BZ - BOOSTER ZONE
 - - CASINGS
 - - - - DITCHES
 - - - - CULVERTS

ALL INFORMATION ON THESE DRAWINGS TO BE FIELD VERIFIED BY YOURSELF BEFORE ANY DESIGN OR CONSTRUCTION WORK IS UNDERTAKEN.

STORM SEWERS

CITY OF BRANDON

NO'S AVAILABLE :- 00.
NEXT NO. AVAILABLE :- 14.

JAN/2008	REVISED	B.J.K.
DATE	REVISION	BY

Sec. 17 Twp. 10 Rge. 18 W.

100 50 0 100 200

1:5000

21	26	27
22	25	28
23	24	29

DWG. NO. - BDN49

P.R. 457



EAST STREET

DISTRICT 21.

SEE

EAST STREET

ABLE

R. M. OF CORNWALLIS
CITY OF BRANDON

RIVER

20

10

1050 OUTFALL (00)

9

1050 OUTFALL (00)

8

1050 OUTFALL (00)

7

6

1050 OUTFALL (00)

5

1050 OUTFALL (00)

4

1050 OUTFALL (00)

3

1050 OUTFALL (00)

2

1050 OUTFALL (00)

1

33 RD

VICTORIA


SEE

DISTRICT

25.

12" PERFORATED

SEWAGE TREATMENT PLANT

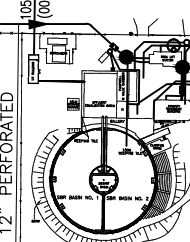

AVENUE

EAST

EAST

GOVERNMENT ROAD ALLOWANCE

DISTRICT 27.

SEE

- LEGEND:-
- - MANHOLES
 - - C.B.'S INTO DOMESTIC
 - - C.B.'S INTO STORM
 - - HYDRANTS
 - - VALVES ● - CHECK VALVE
 - - VALVE PITS BZ - BOOSTER ZONE
 - CASINGS
 - DITCHES
 - CULVERTS

ALL INFORMATION ON THESE DRAWINGS TO BE FIELD VERIFIED BY YOURSELF BEFORE ANY DESIGN OR CONSTRUCTION WORK IS UNDERTAKEN.


DOM. SEWERS

CITY OF BRANDON

NO'S AVAILABLE 1- 00.
NEXT NO. AVAILABLE 11.

DATE	REVISION	BY
JAN/2005	REVISED	D.W.P.

Sec. 20 Twp. 10 Rge. 18 W.

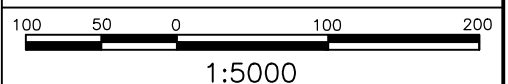


1:5000



00	00	00
21	26	27
22	25	28

PLAN NO. - BDN42

P.R. 457

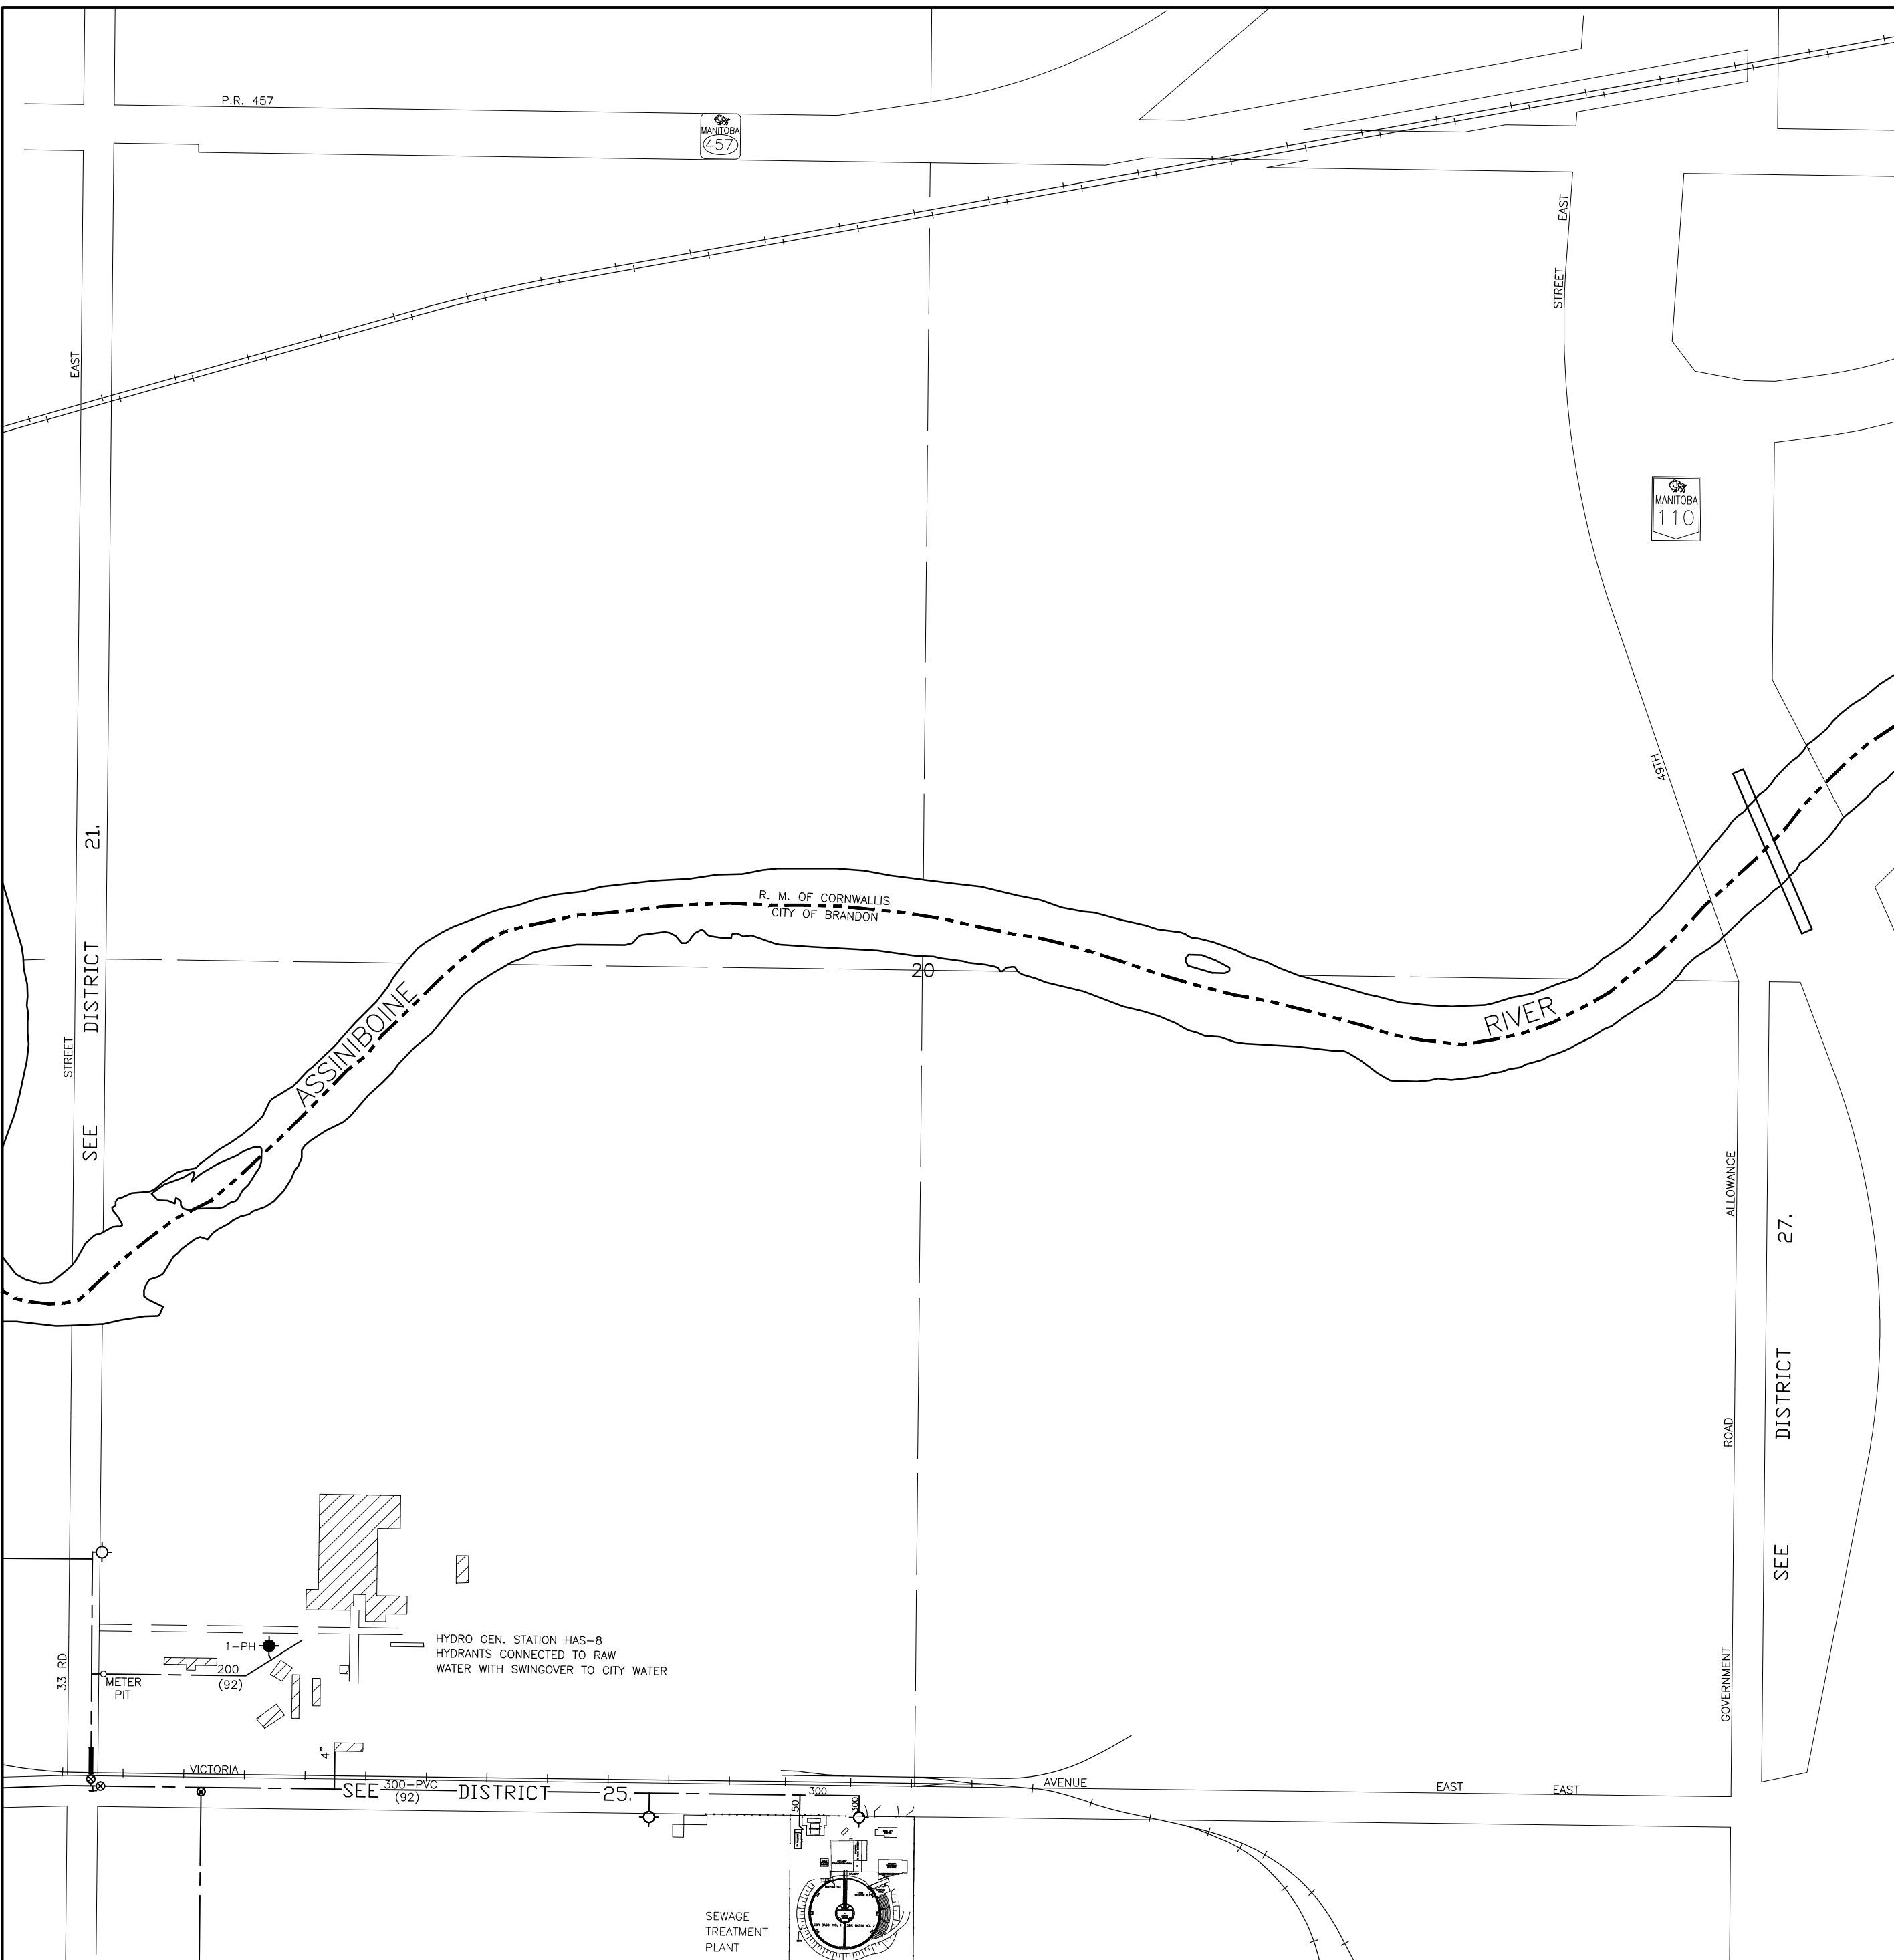

- LEGEND:-**
- - MANHOLES
 - - C.B.'S INTO DOMESTIC
 - - C.B.'S INTO STORM
 - - HYDRANTS
 - - VALVES ● - CHECK VALVE
 - - VALVE PITS BZ - BOOSTER ZONE
 - CASINGS
 - - - DITCHES
 - CULVERTS

ALL INFORMATION ON THESE DRAWINGS TO BE FIELD VERIFIED BY YOURSELF BEFORE ANY DESIGN OR CONSTRUCTION WORK IS UNDERTAKEN.


WATERMAINS

CITY OF BRANDON

PRIVATE HYDRANTS 1-01.
 NO'S AVAILABLE 1-00.
 NEXT NO. AVAILABLE 1-02.


JAN/2005	REVISED	D.W.P.
DATE	REVISION	BY

Sec. 20 Twp. 10 Rge. 18 W.

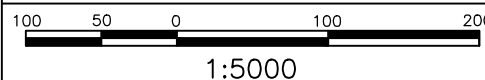

00	00	00
21	26	27
22	25	28

PLAN NO. - BDN42

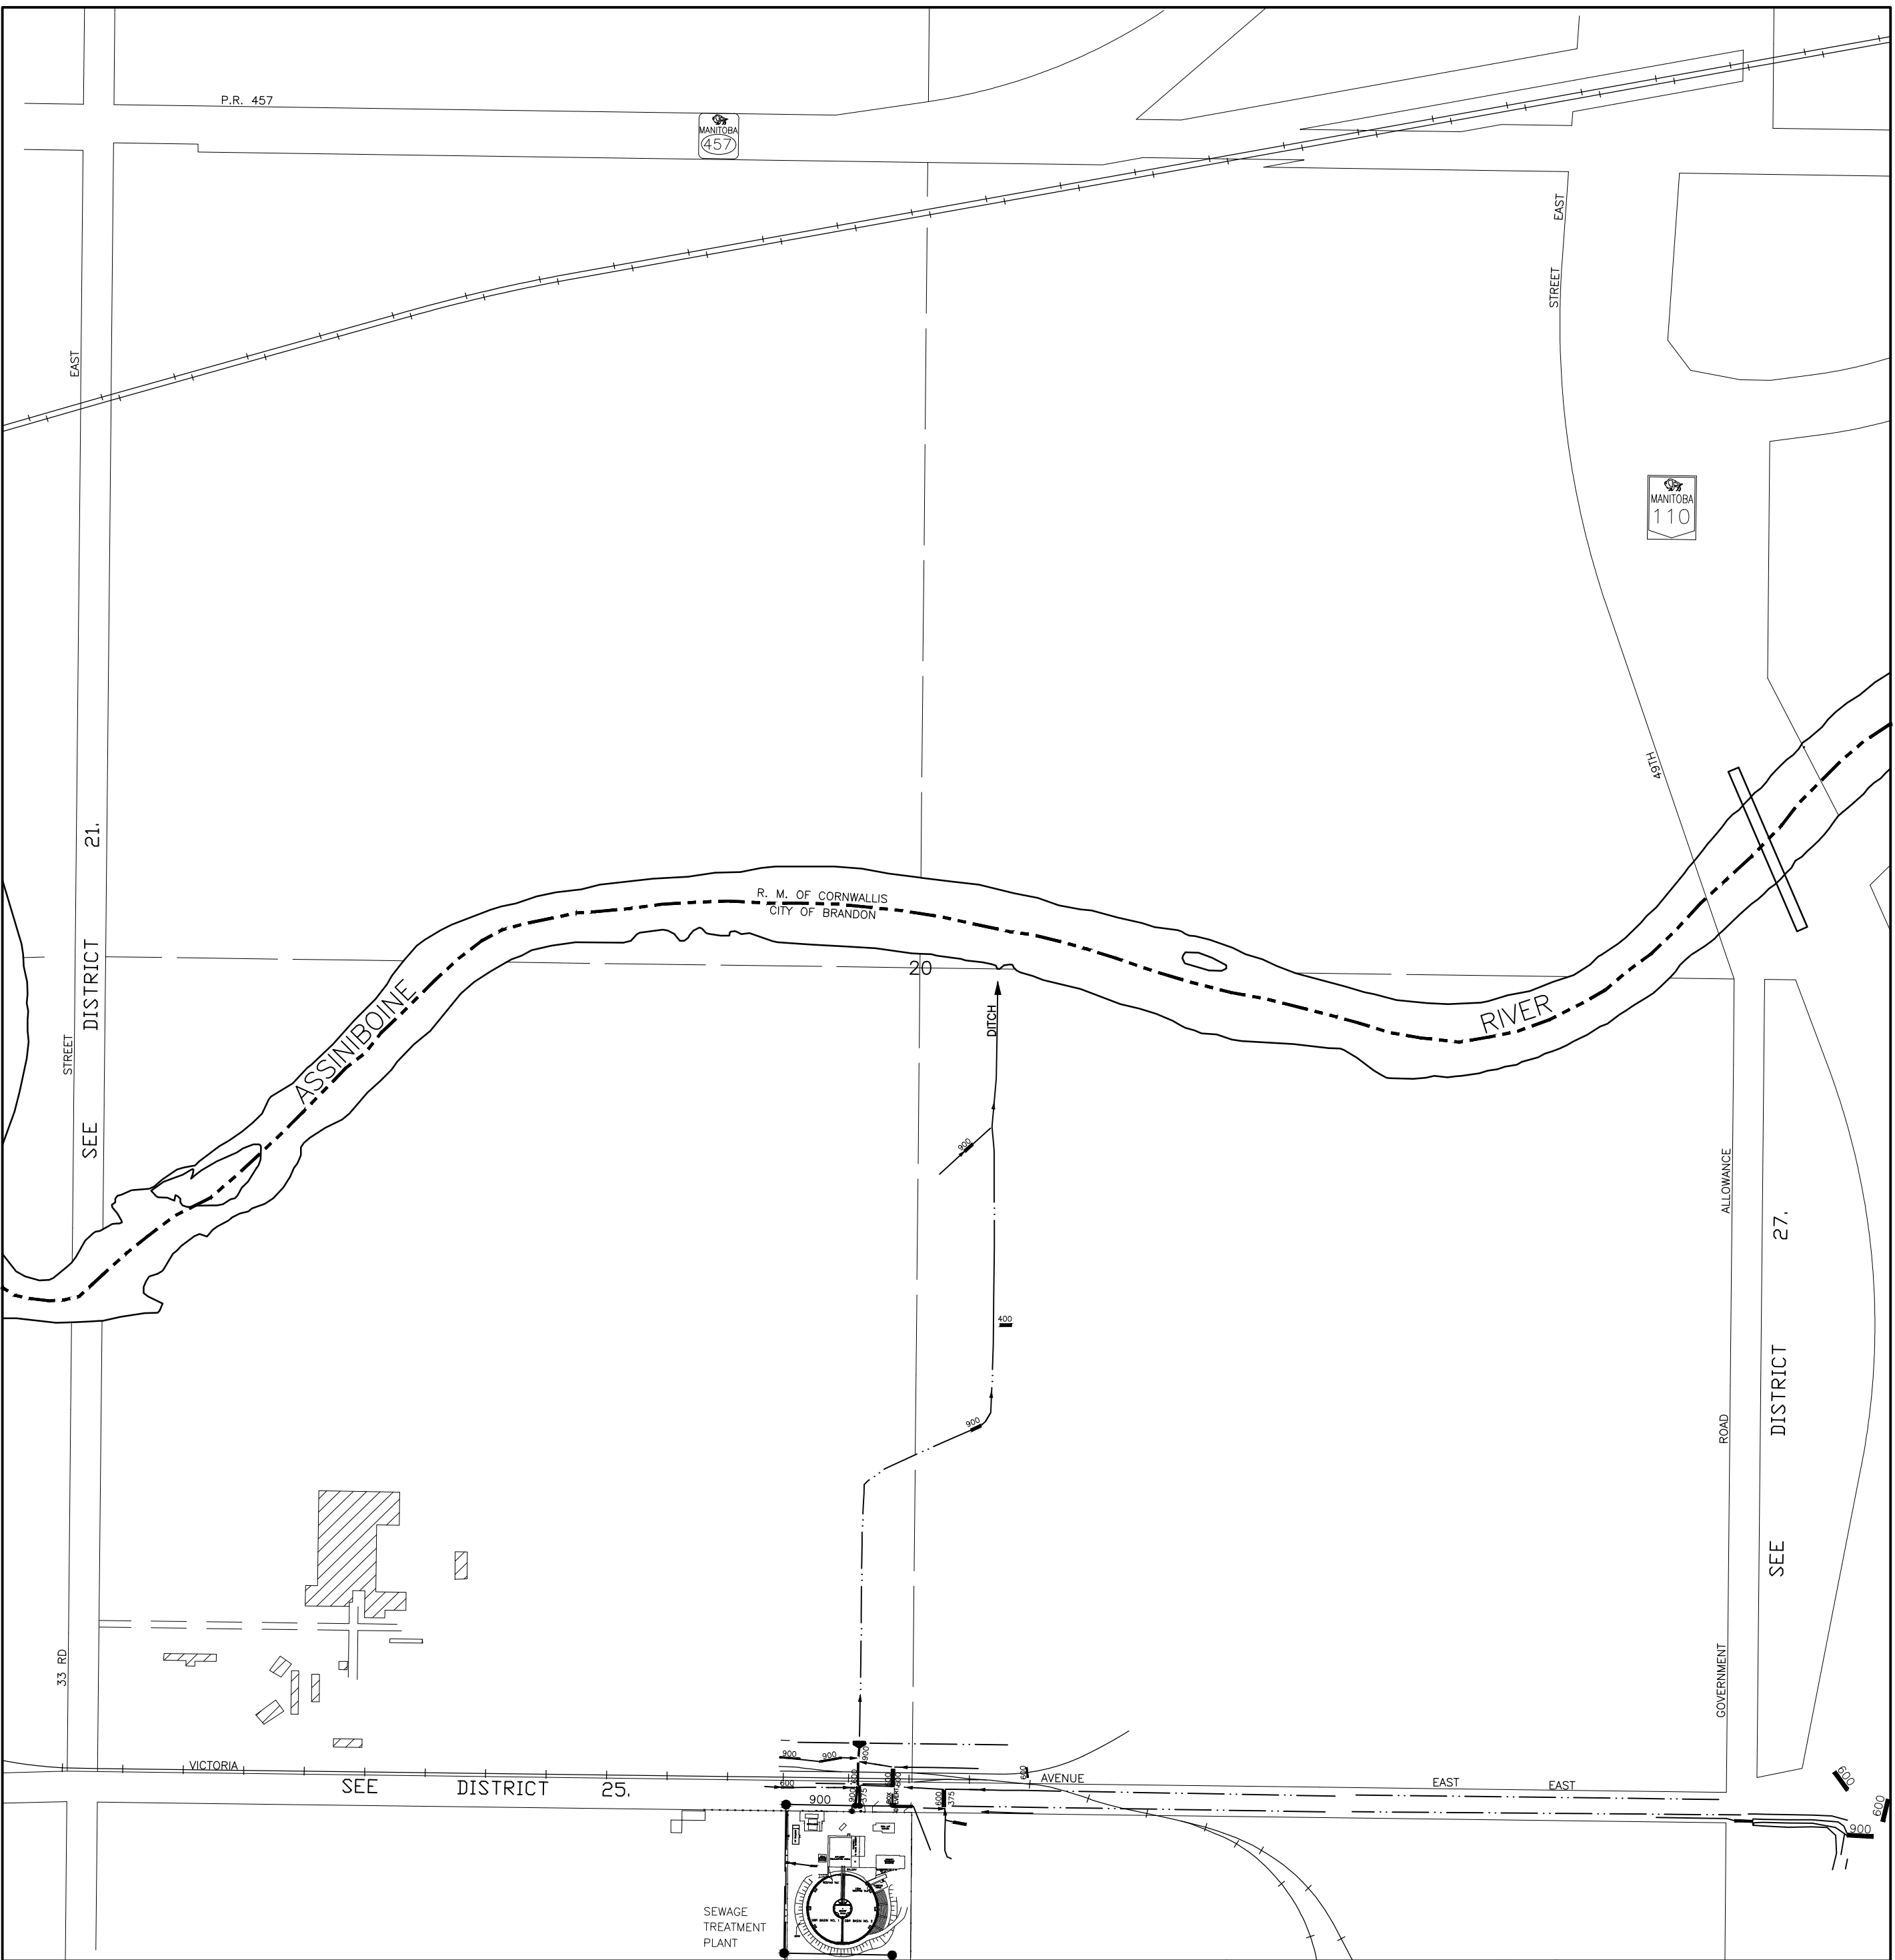

- LEGEND:-**
- - MANHOLES
 - - C.B.'S INTO DOMESTIC
 - - C.B.'S INTO STORM
 - - HYDRANTS
 - - VALVES
 - - CHECK VALVE
 - - VALVE PITS BZ - BOOSTER ZONE
 - - - CASINGS
 - - - DITCHES
 - - - CULVERTS

ALL INFORMATION ON THESE DRAWINGS TO BE FIELD VERIFIED BY YOURSELF BEFORE ANY DESIGN OR CONSTRUCTION WORK IS UNDERTAKEN.

STORM SEWERS

NO'S AVAILABLE 1- 00.
NEXT NO. AVAILABLE 1- 01.

JAN/2005	REVISED	D.W.P.
DATE	REVISION	BY

Sec. 20 Twp. 10 Rge. 18 W.

100 50 0 100 200

1:5000

00	00	00
21	26	27
22	25	28

PLAN NO.- BDN42

CITY OF BRANDON

P.R. 457



WILLOW

CREEK

30.

DISTRICT

SEE

EAST

STREET

65 TH

R. M. OF CORNWALLIS
CITY OF BRANDON

21

26.

ALLOWANCE
ROAD
DISTRICT

SEE

GOVERNMENT

49TH
STREET
EAST

CELL #5

ASSINIBOINE

RIVER

24-AC-FM
(64)

1 300 HDPE FM.
SER. 100 DR-17
(2000)

VICTORIA

AVENUE

EAST

SEE

DISTRICT

28

300 WWSFM
600 WWSFM A/C

300FM

600-AC-FM
(64)

200 WAS


AIR RELEASE CHAMBERS

- LEGEND:-
- - MANHOLES
 - - C.B'S INTO DOM. SEWER
 - - C.B'S INTO STORM SEWER
 - - HYDRANTS ● - CHECK VALVE
 - - VALVES BZ - BOOSTER ZONE
 - - VALVE PITS
 - - CASINGS

ALL INFORMATION ON THESE DRAWINGS TO BE FIELD VERIFIED BY YOURSELF BEFORE ANY DESIGN OR CONSTRUCTION WORK IS UNDERTAKEN.

DOM. SEWERS

Sec. 21 Twp. 10 Rge. 18 W.

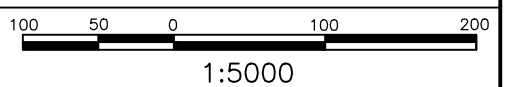


00	00	00
26	27	31
25	28	29

CITY OF BRANDON

NO'S AVAILABLE 1- 00.
NEXT NO. AVAILABLE 1- 02.

JAN/2009	REVISED	B.J.K.
DATE	REVISION	BY

DWG. NO. - BDN43

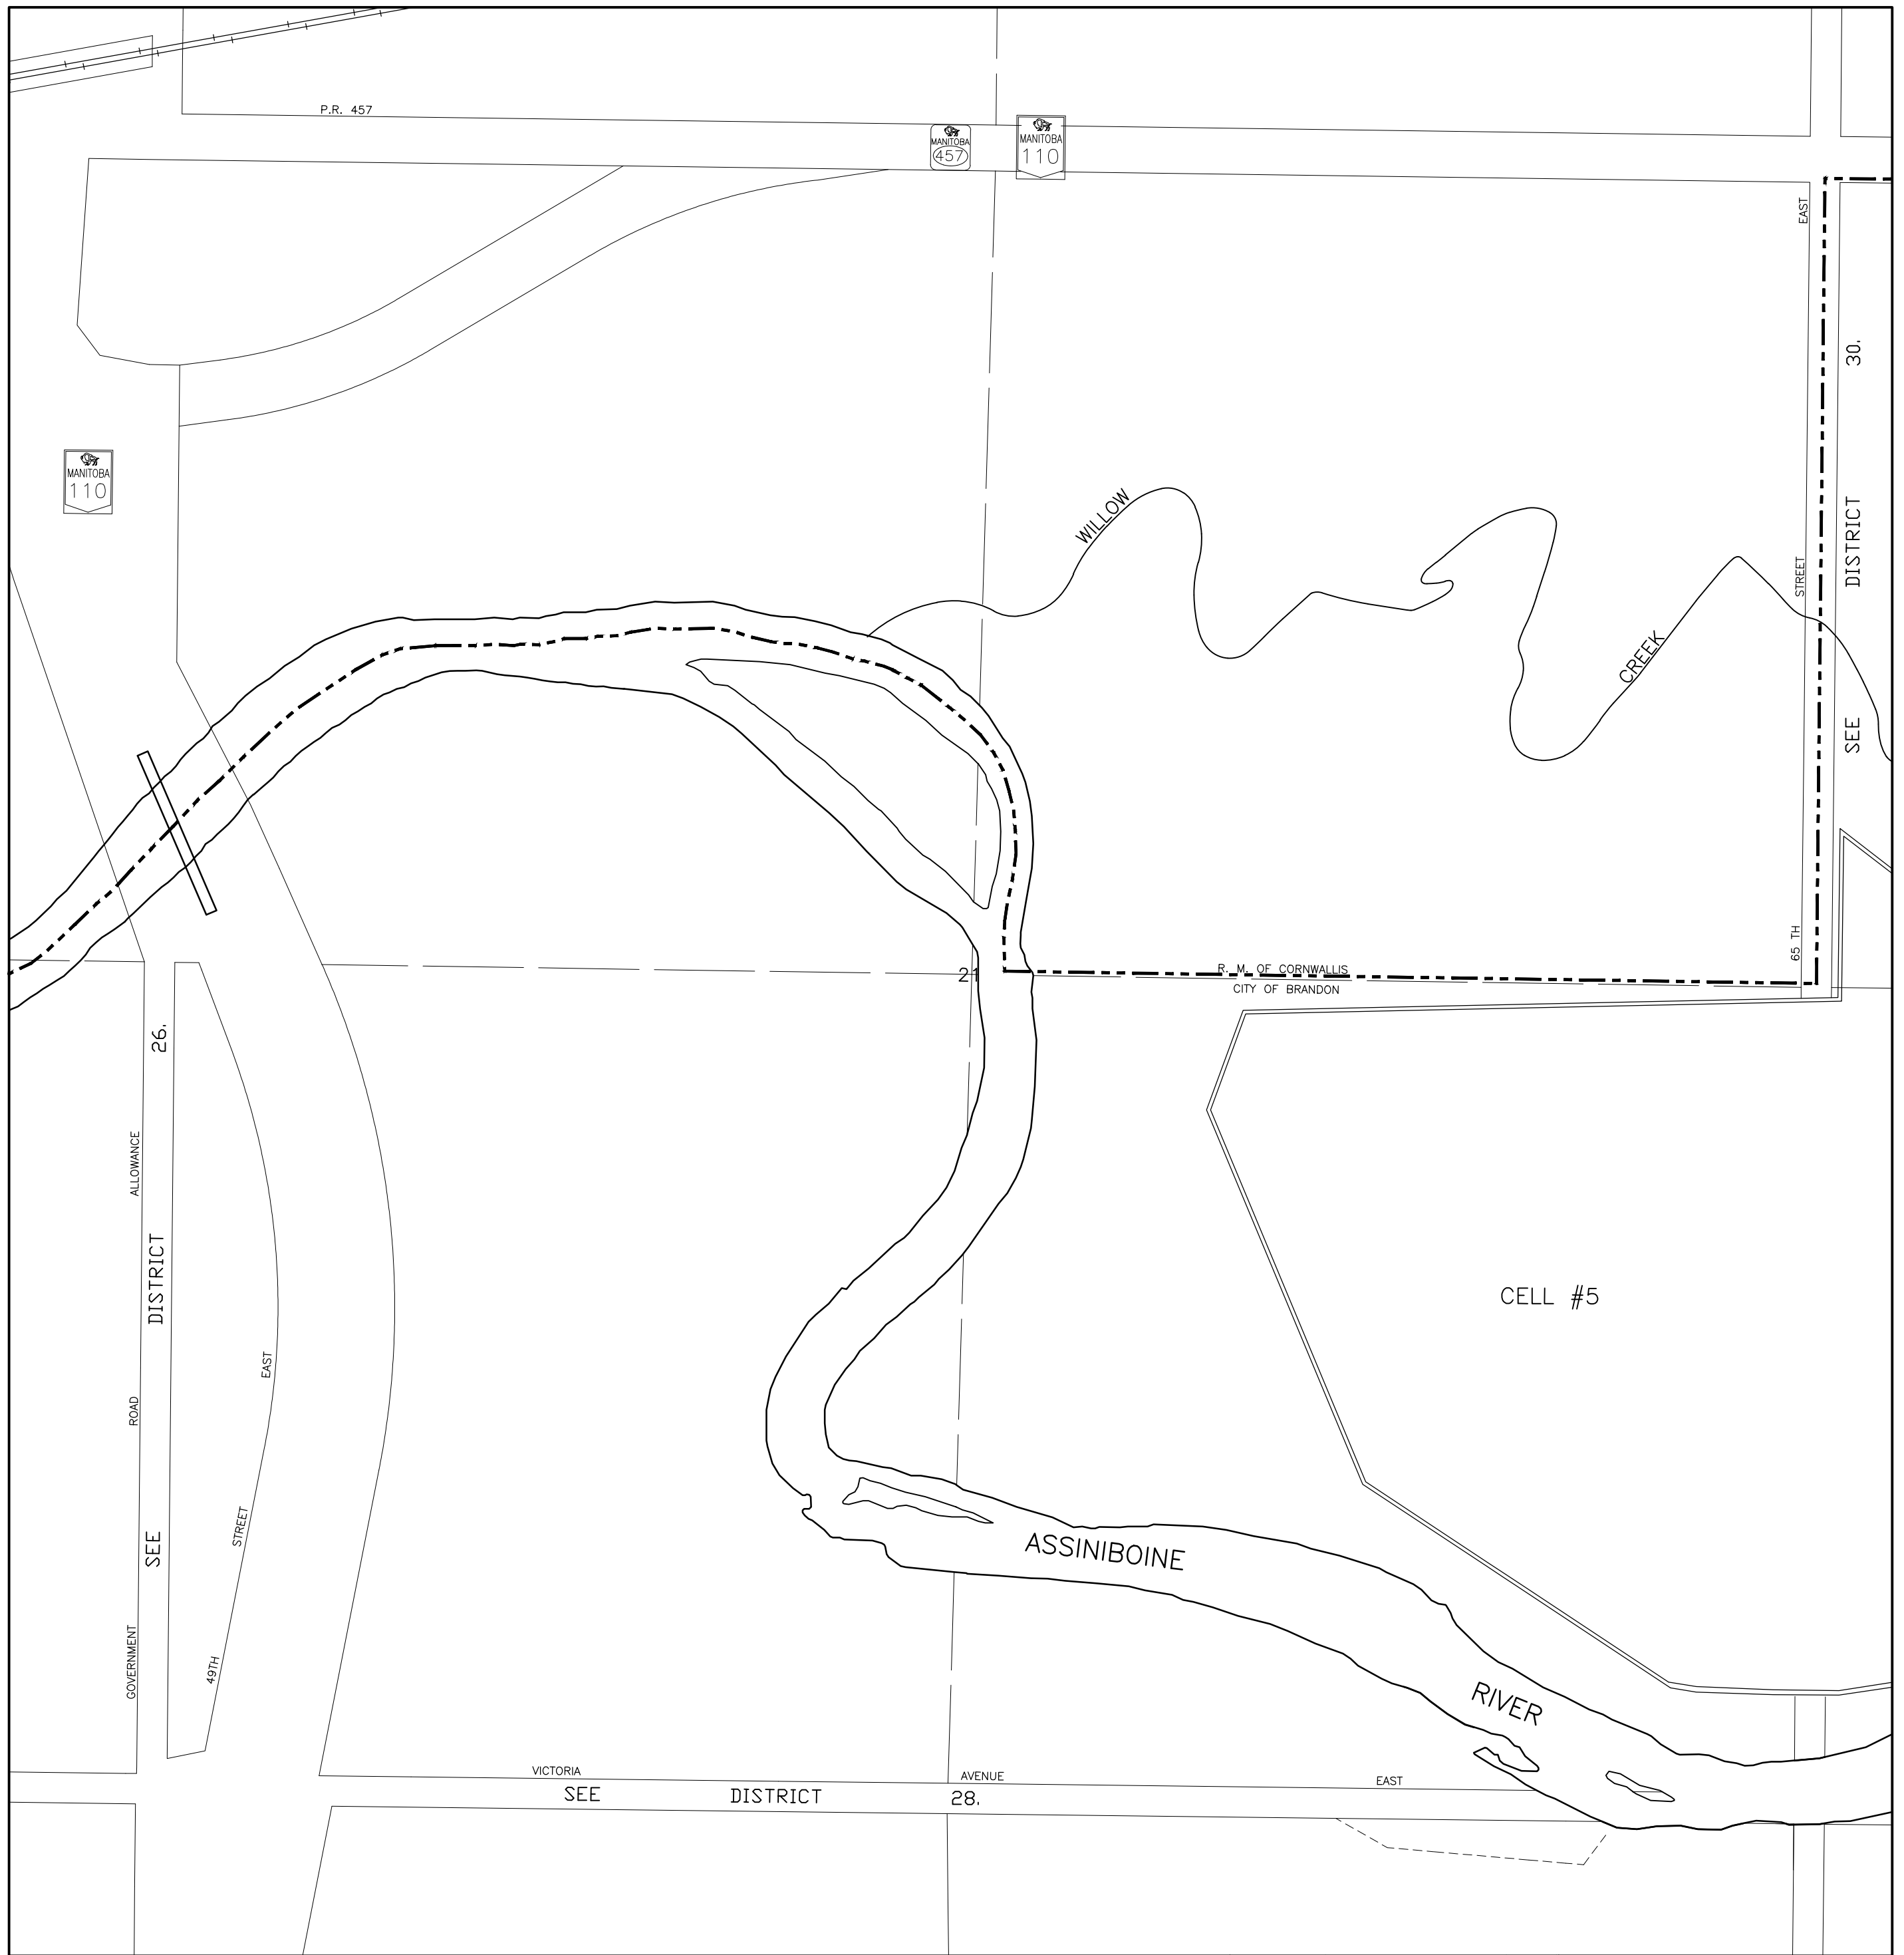

- LEGEND:-**
- - MANHOLES
 - - C.B'S INTO DOM. SEWER
 - - C.B'S INTO STORM SEWER
 - - HYDRANTS ● - CHECK VALVE
 - - VALVES BZ - BOOSTER ZONE
 - ⊙ - VALVE PITS
 - - CASINGS

ALL INFORMATION ON THESE DRAWINGS TO BE FIELD VERIFIED BY YOURSELF BEFORE ANY DESIGN OR CONSTRUCTION WORK IS UNDERTAKEN.

WATERMAINS

CITY OF BRANDON

PRIVATE HYDRANTS 1-00.
 NO'S AVAILABLE 1-00.
 NEXT NO. AVAILABLE 1-01.

JAN/2009	REVISED	B.J.K.
DATE	REVISION	BY


Sec. 21 Twp. 10 Rge. 18 W.

100 50 0 100 200

1:5000

00	00	00
26	27	31
25	28	29

DWG. NO. - BDN43

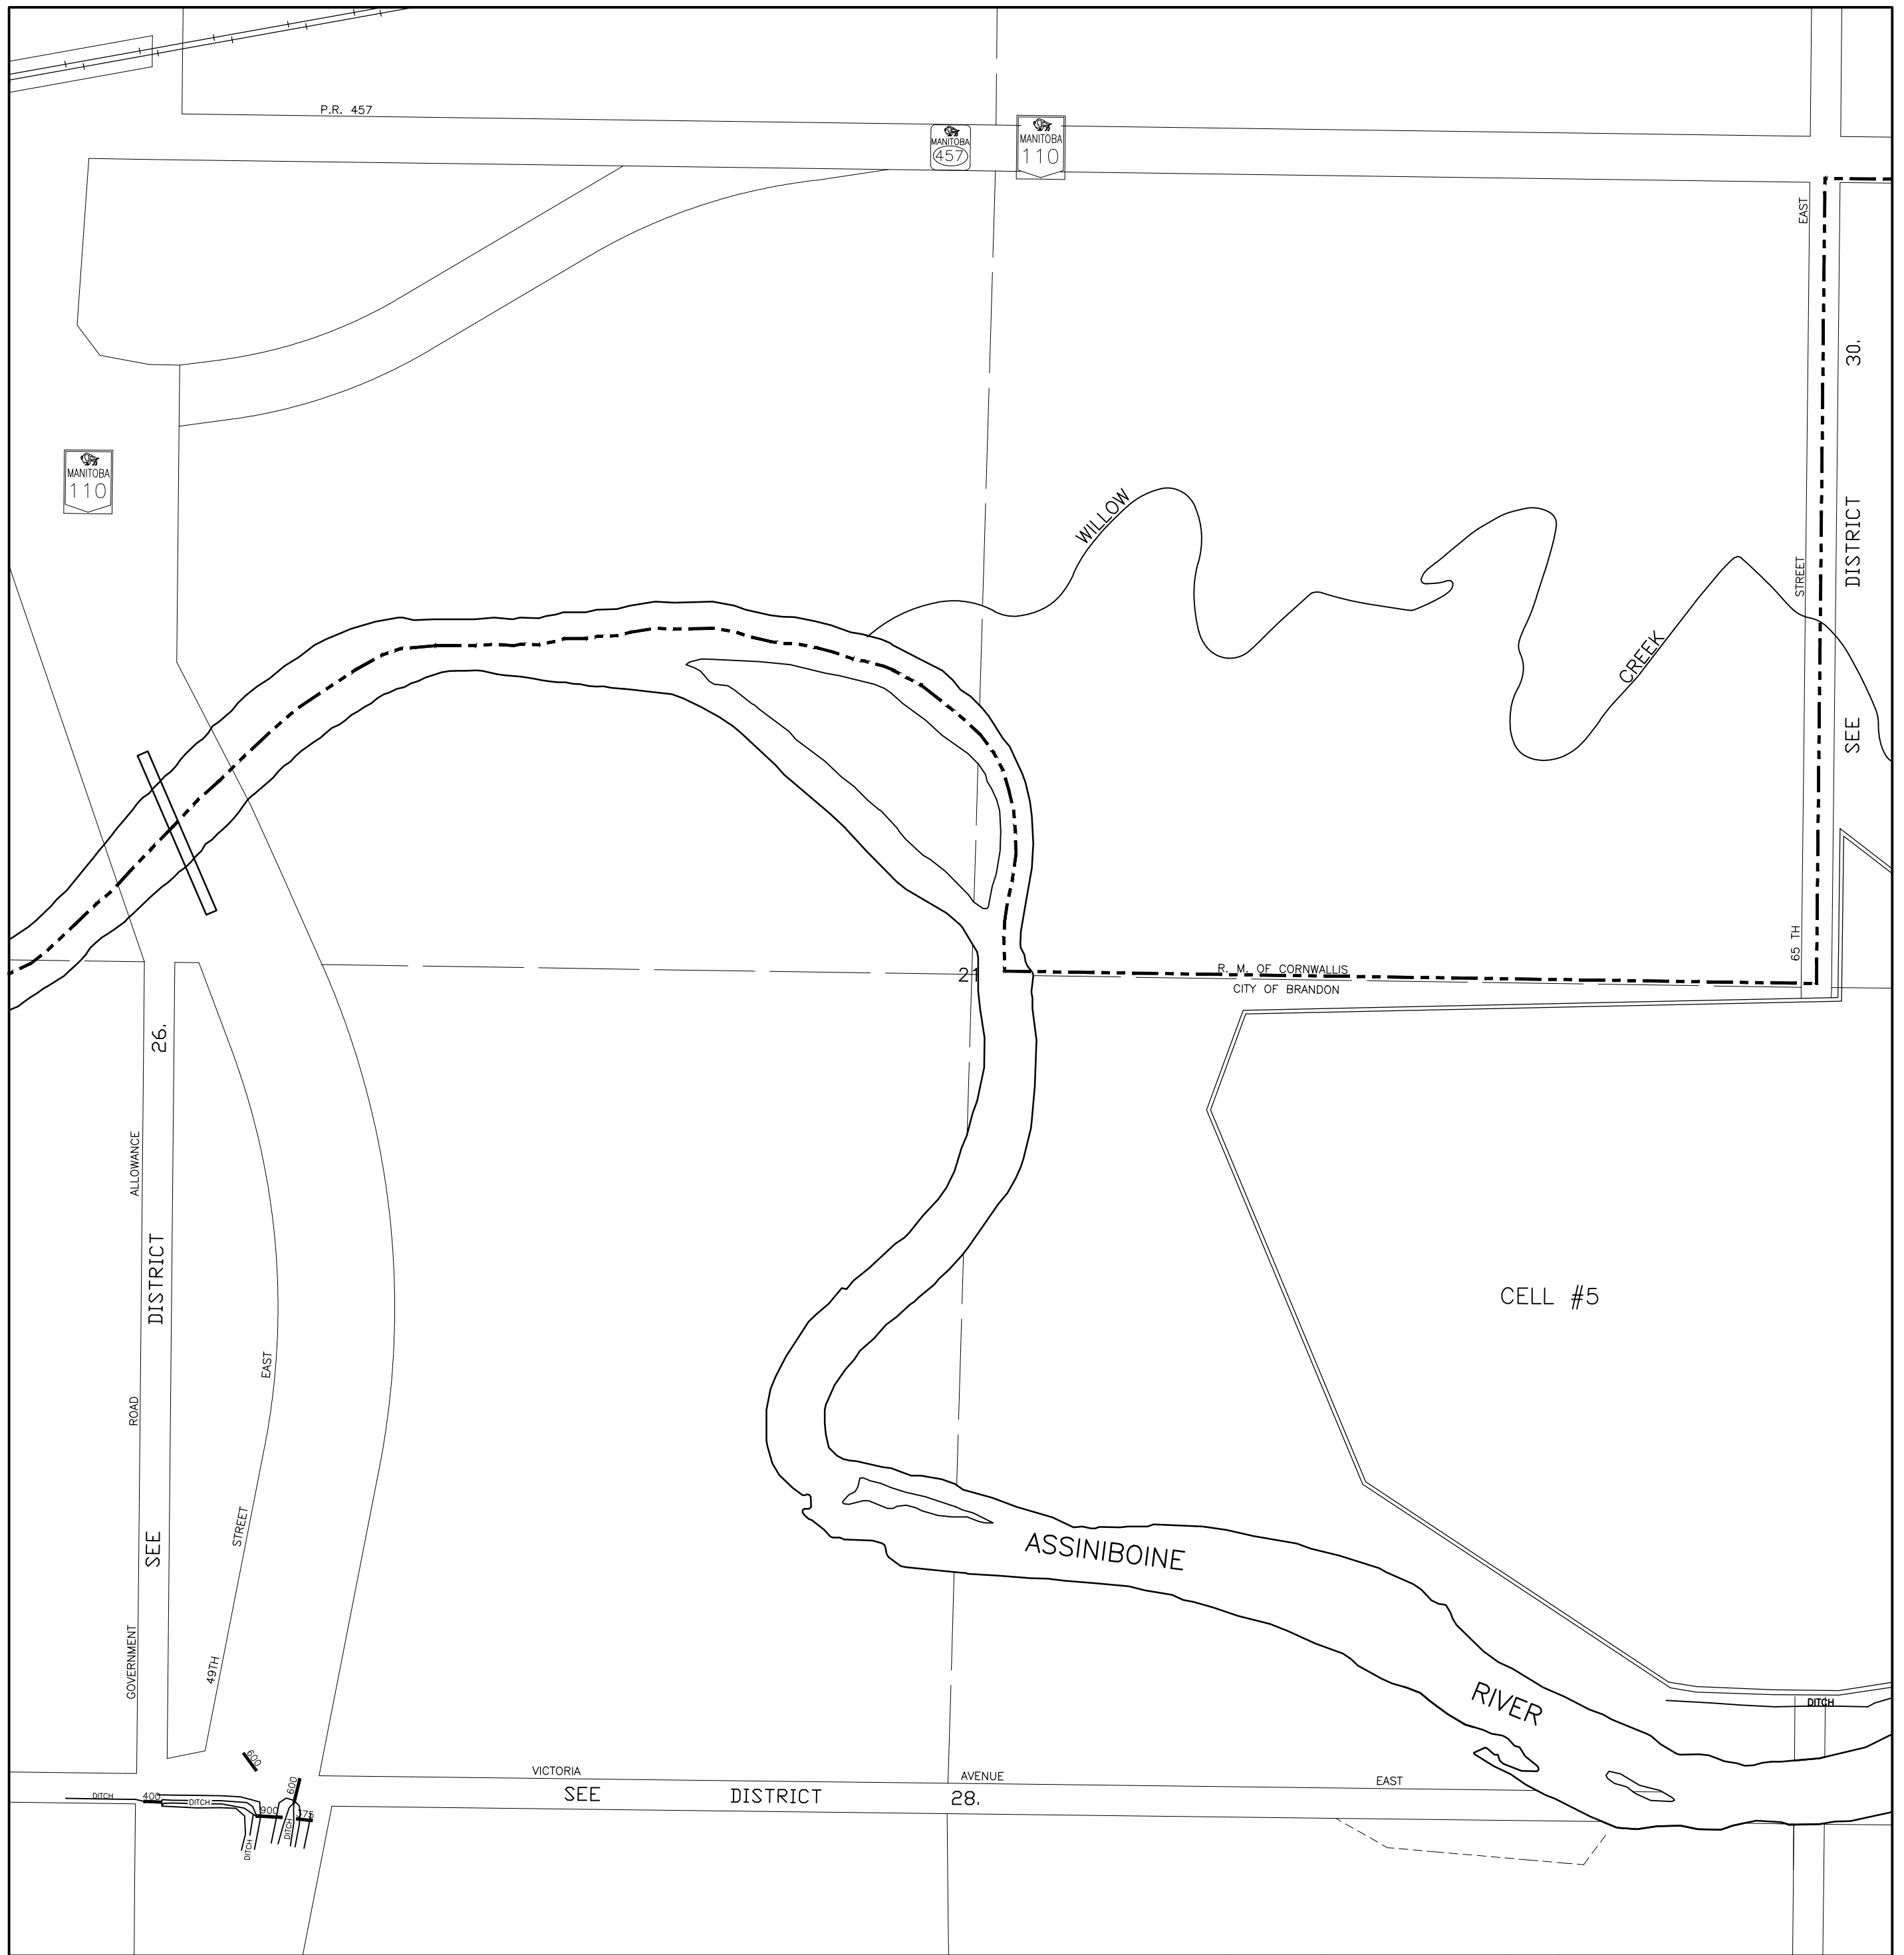

- LEGEND:-**
- - MANHOLES
 - - C.B'S INTO DOM. SEWER
 - - C.B'S INTO STORM SEWER
 - ◆ - HYDRANTS ● - CHECK VALVE
 - ⊙ - VALVES BZ - BOOSTER ZONE
 - ⊖ - VALVE PITS
 - - CASINGS

ALL INFORMATION ON THESE DRAWINGS TO BE FIELD VERIFIED BY YOURSELF BEFORE ANY DESIGN OR CONSTRUCTION WORK IS UNDERTAKEN.

STORM SEWERS

CITY OF BRANDON

NO'S AVAILABLE :- 00.
NEXT NO. AVAILABLE :- 01.

JAN/2009	REVISED	B.J.K.
DATE	REVISION	BY


Sec. 21 Twp. 10 Rge. 18 W.

100 50 0 100 200

1:5000

00	00	00
26	27	31
25	28	29

DWG. NO. - BDN43

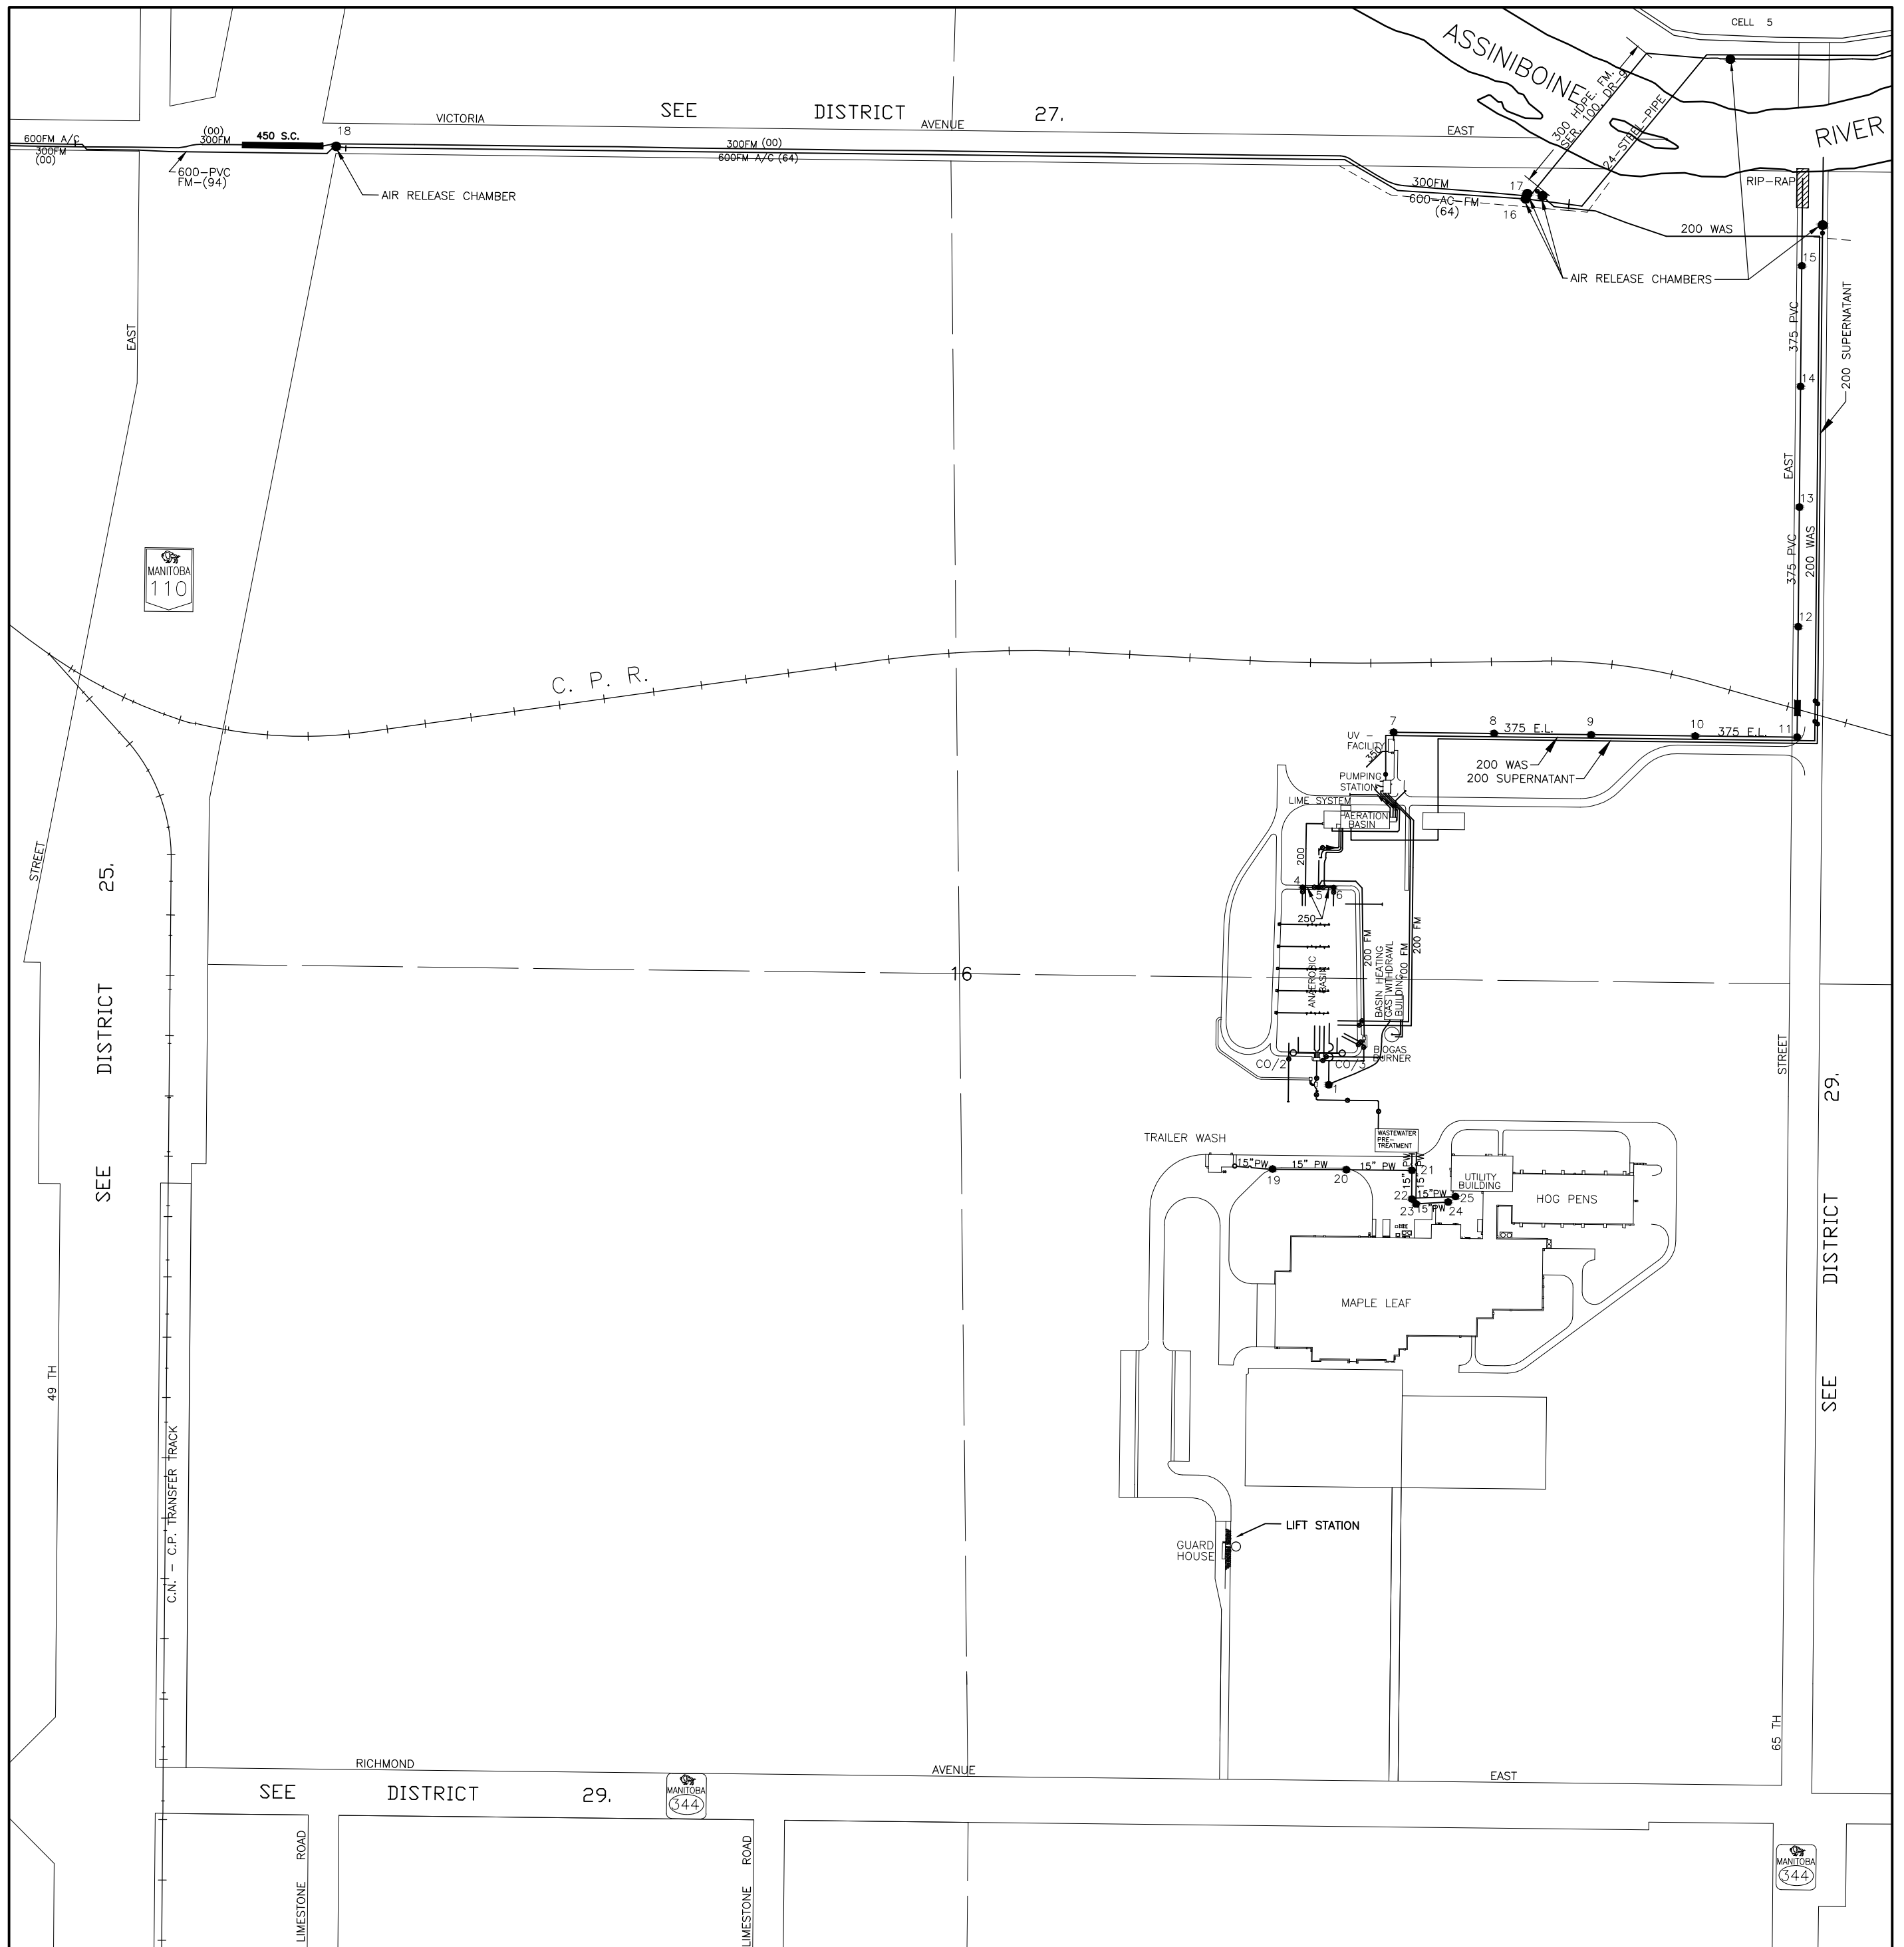

- LEGEND:-**
- - MANHOLES
 - - C.B'S INTO DOMESTIC
 - - C.B'S INTO STORM
 - - HYDRANTS
 - - VALVES ● - CHECK VALVE
 - - VALVE PITS BZ - BOOSTER ZONE
 - CASINGS
 - - - DITCHES
 - CULVERTS

ALL INFORMATION ON THESE DRAWINGS TO BE FIELD VERIFIED BY YOURSELF BEFORE ANY DESIGN OR CONSTRUCTION WORK IS UNDERTAKEN.

DOM. SEWERS

CITY OF BRANDON

NO'S AVAILABLE 1- 00.
NEXT NO. AVAILABLE 26.


JAN/2009	REVISED	B.J.K.
DATE	REVISION	BY
DWG. NO. - BDN48		

Sec. 16 Twp. 10 Rge. 18 W.

100 50 0 100 200

1:5000

26	27	31
25	28	29
24	29	00

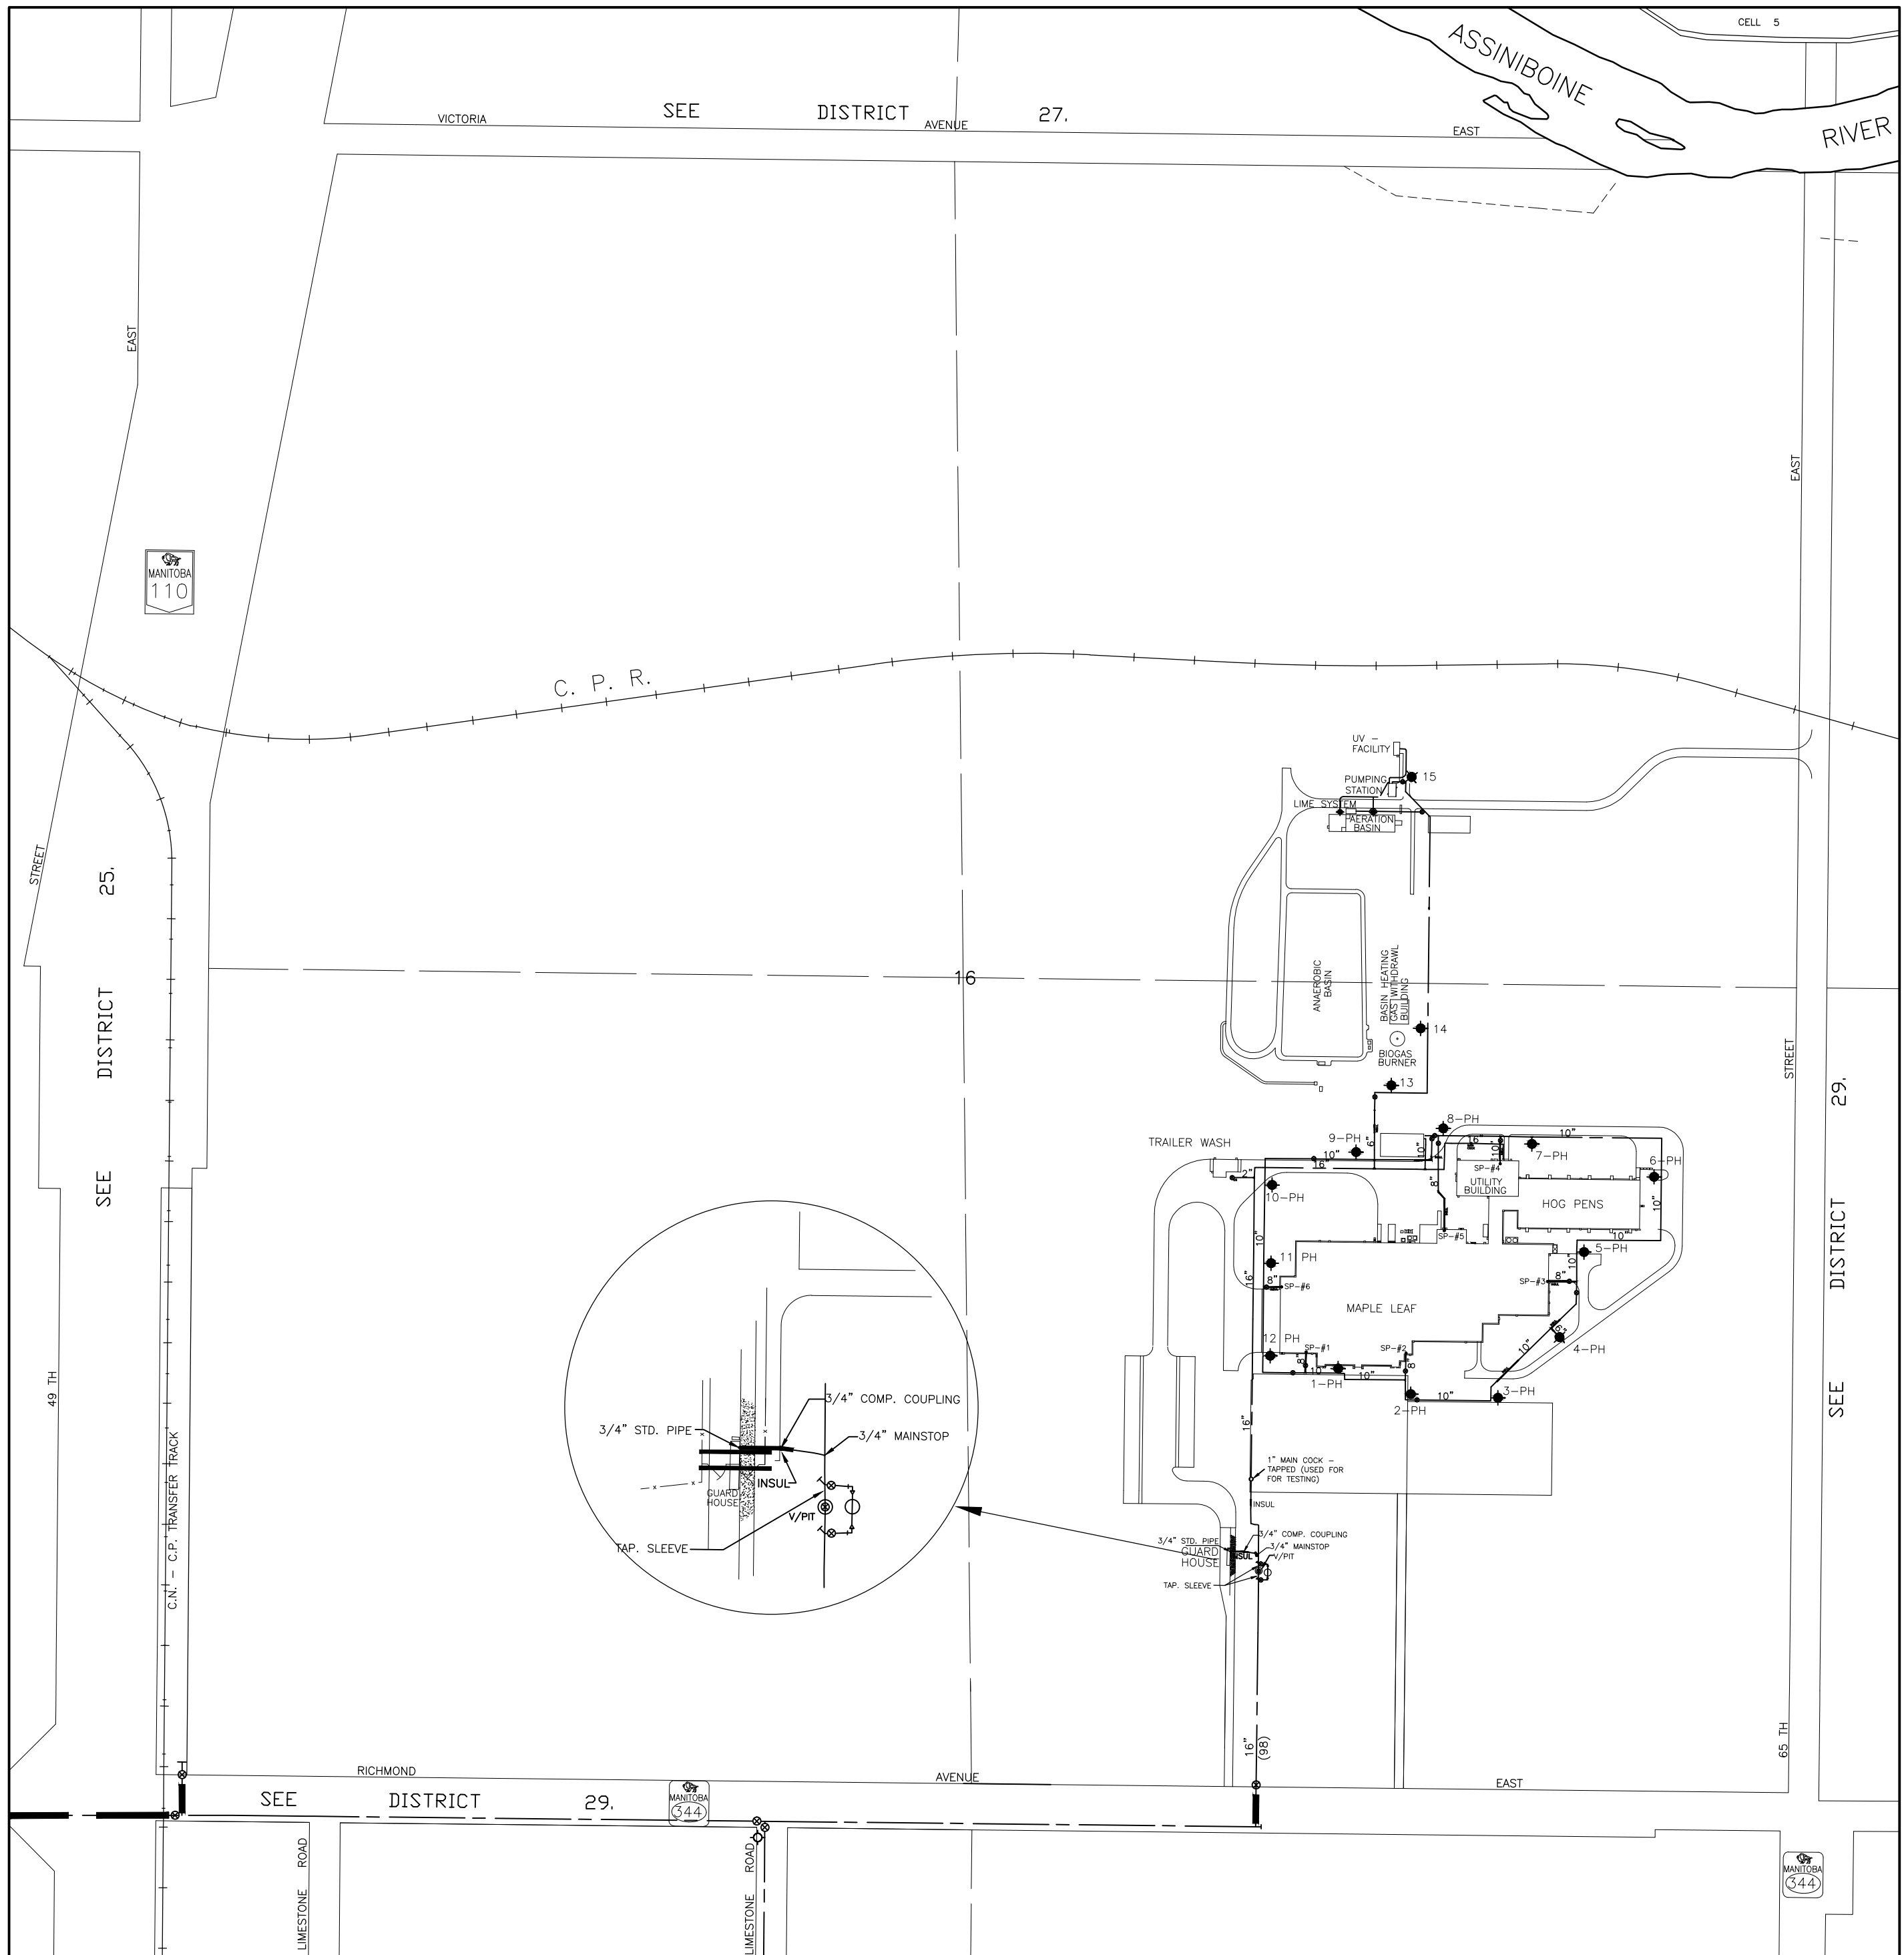

- LEGEND:-**
- - MANHOLES
 - - C.B.'S INTO DOMESTIC
 - - C.B.'S INTO STORM
 - - HYDRANTS
 - - VALVES
 - - VALVE PITS
 - - CHECK VALVE
 - - VALVE PITS BZ - BOOSTER ZONE
 - CASINGS
 - DITCHES
 - CULVERTS

ALL INFORMATION ON THESE DRAWINGS TO BE FIELD VERIFIED BY YOURSELF BEFORE ANY DESIGN OR CONSTRUCTION WORK IS UNDERTAKEN.

WATERMAINS

CITY OF BRANDON

PRIVATE HYDRANTS 1-12.
 NO'S AVAILABLE 1-00.
 NEXT NO. AVAILABLE 1-16.

JAN/2009	REVISED	B.J.K.
DATE	REVISION	BY


Sec. 16 Twp. 10 Rge. 18 W.

100 50 0 100 200

1:5000

26	27	31
25	28	29
24	29	00

DWG. NO. - BDN48

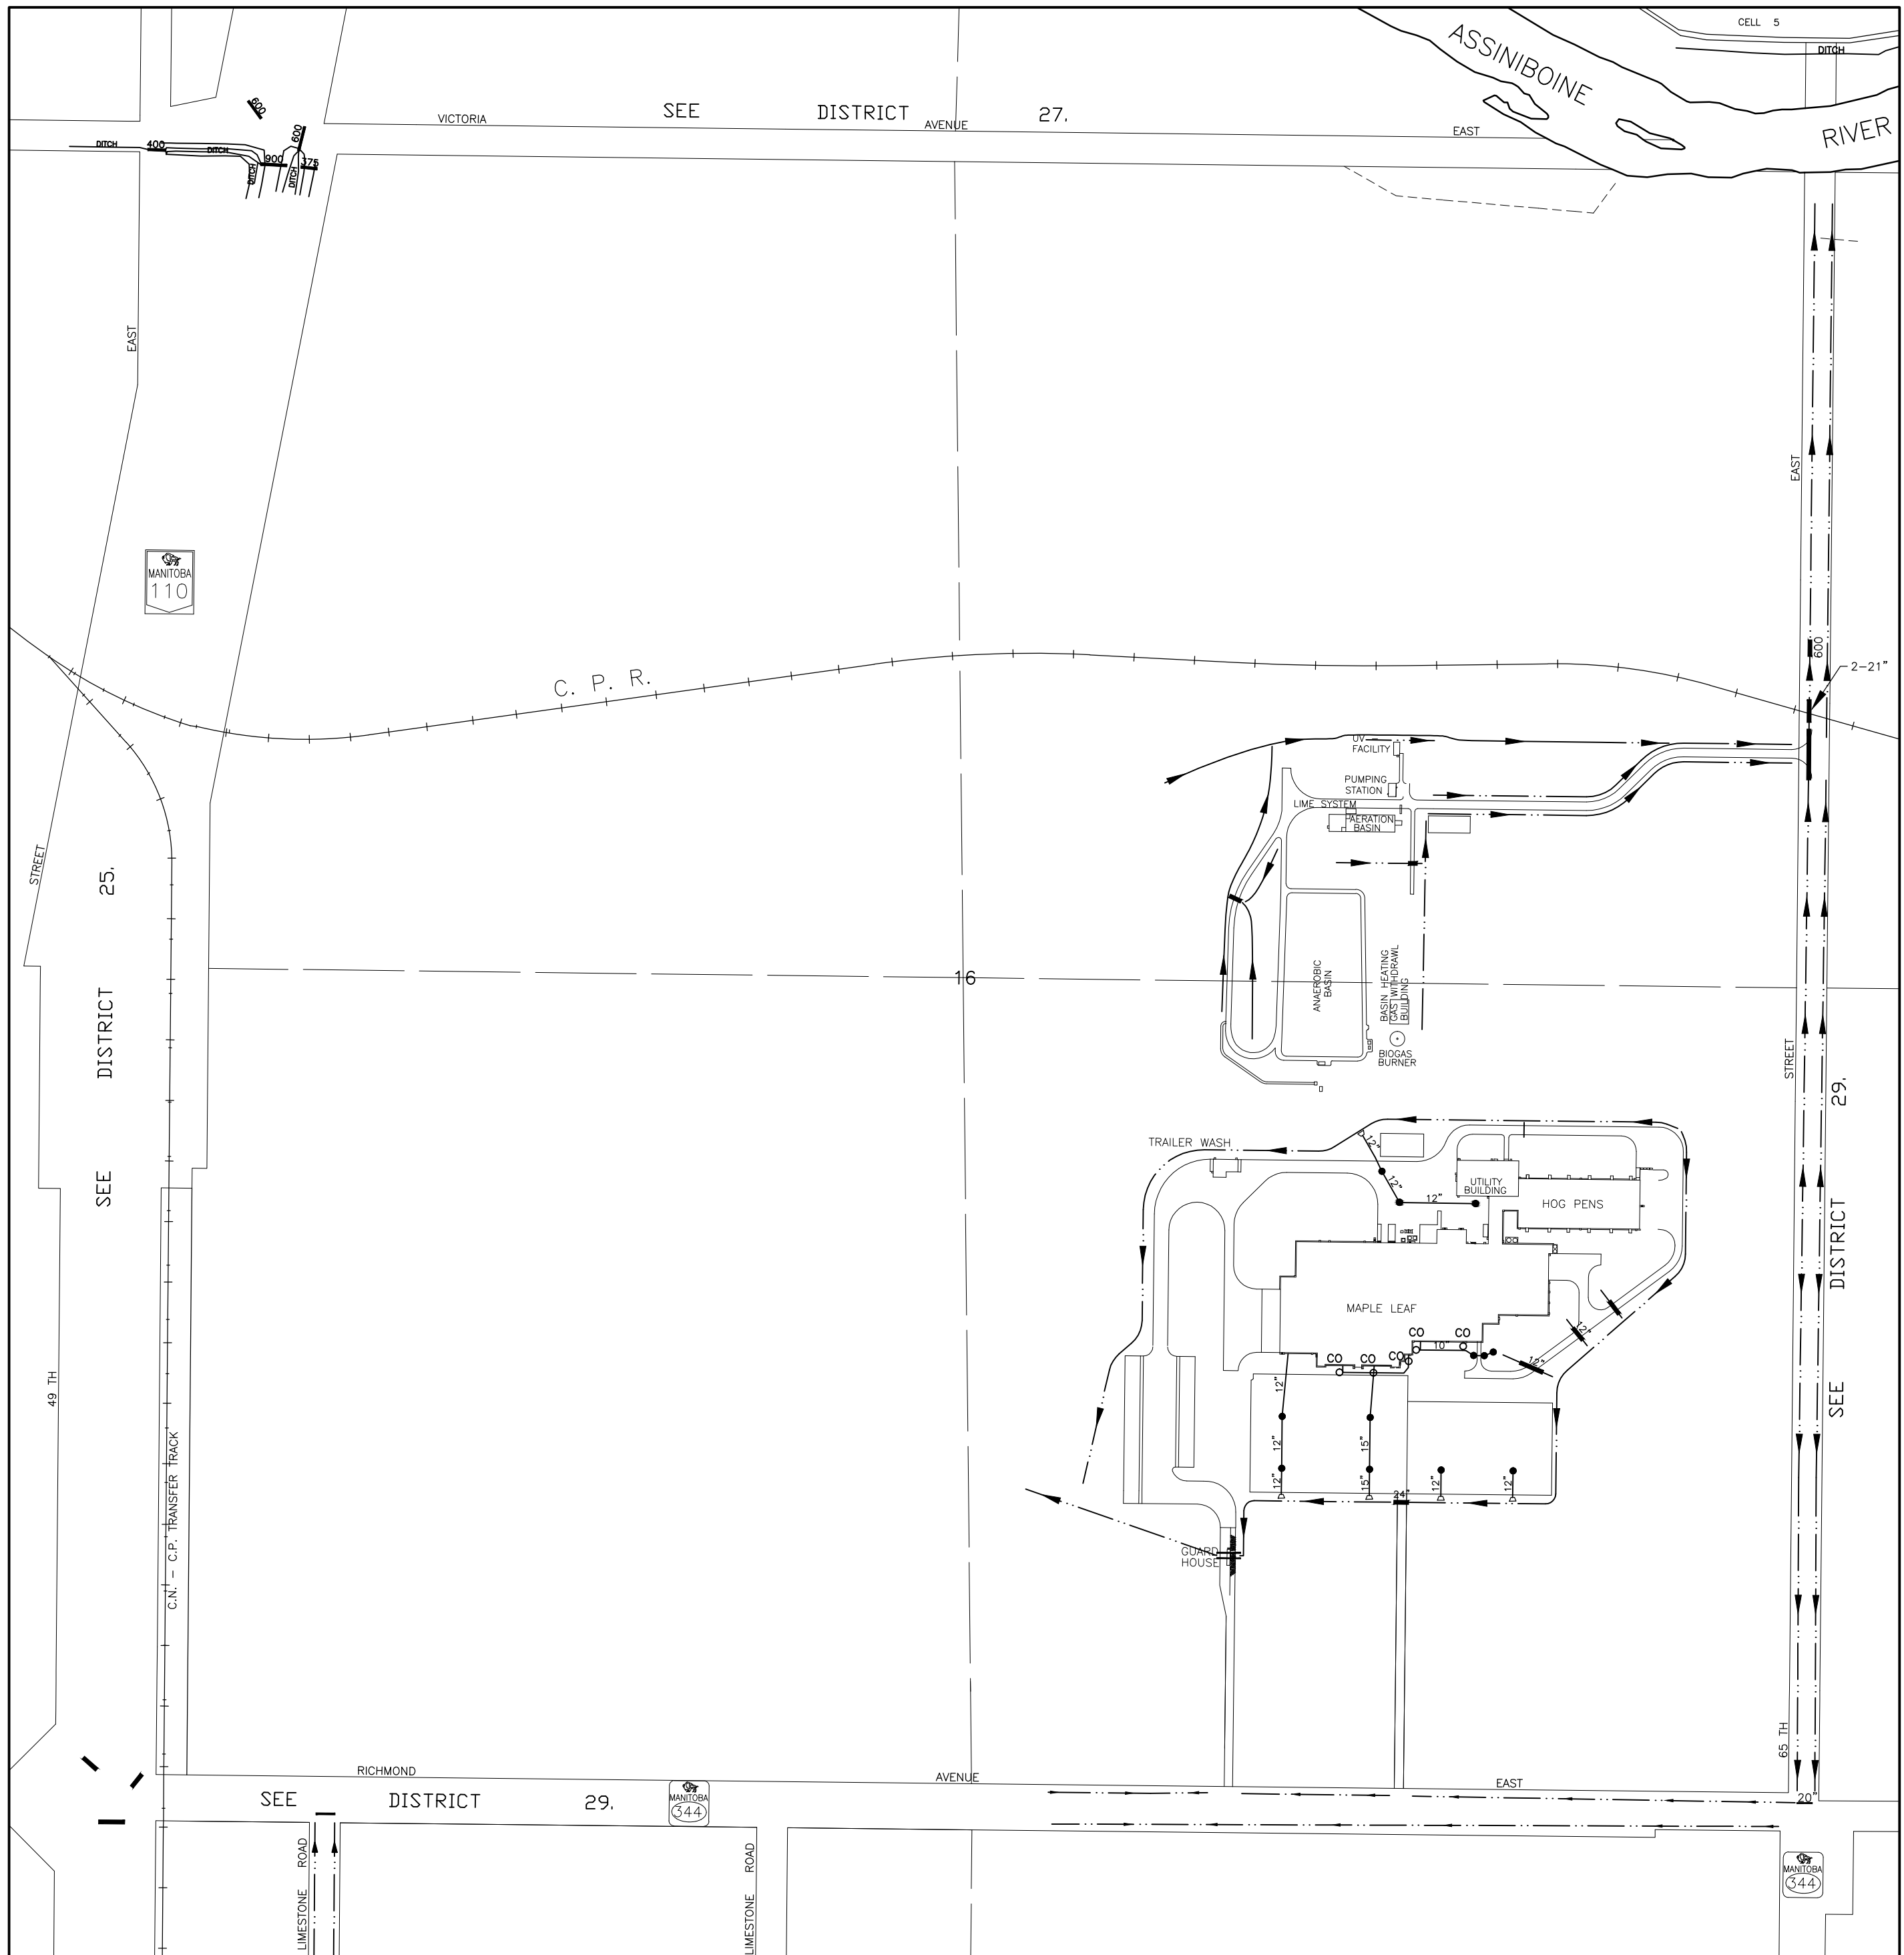

- LEGEND:-**
- - MANHOLES
 - - C.B'S INTO DOMESTIC
 - - C.B'S INTO STORM
 - - HYDRANTS
 - - VALVES
 - - VALVE PITS BZ - BOOSTER ZONE
 - - CASINGS
 - - - - DITCHES
 - - - - CULVERTS
 - - CHECK VALVE

ALL INFORMATION ON THESE DRAWINGS TO BE FIELD VERIFIED BY YOURSELF BEFORE ANY DESIGN OR CONSTRUCTION WORK IS UNDERTAKEN.

STORM SEWERS

CITY OF BRANDON

NO'S AVAILABLE 1-00.
NEXT NO. AVAILABLE 1-01.

JAN/2009	REVISED	B.J.K.
DATE	REVISION	BY


Sec. 16 Twp. 10 Rge. 18 W.

100 50 0 100 200

1:5000

26	27	31
25	28	29
24	29	00

DWG. NO. - BDN48

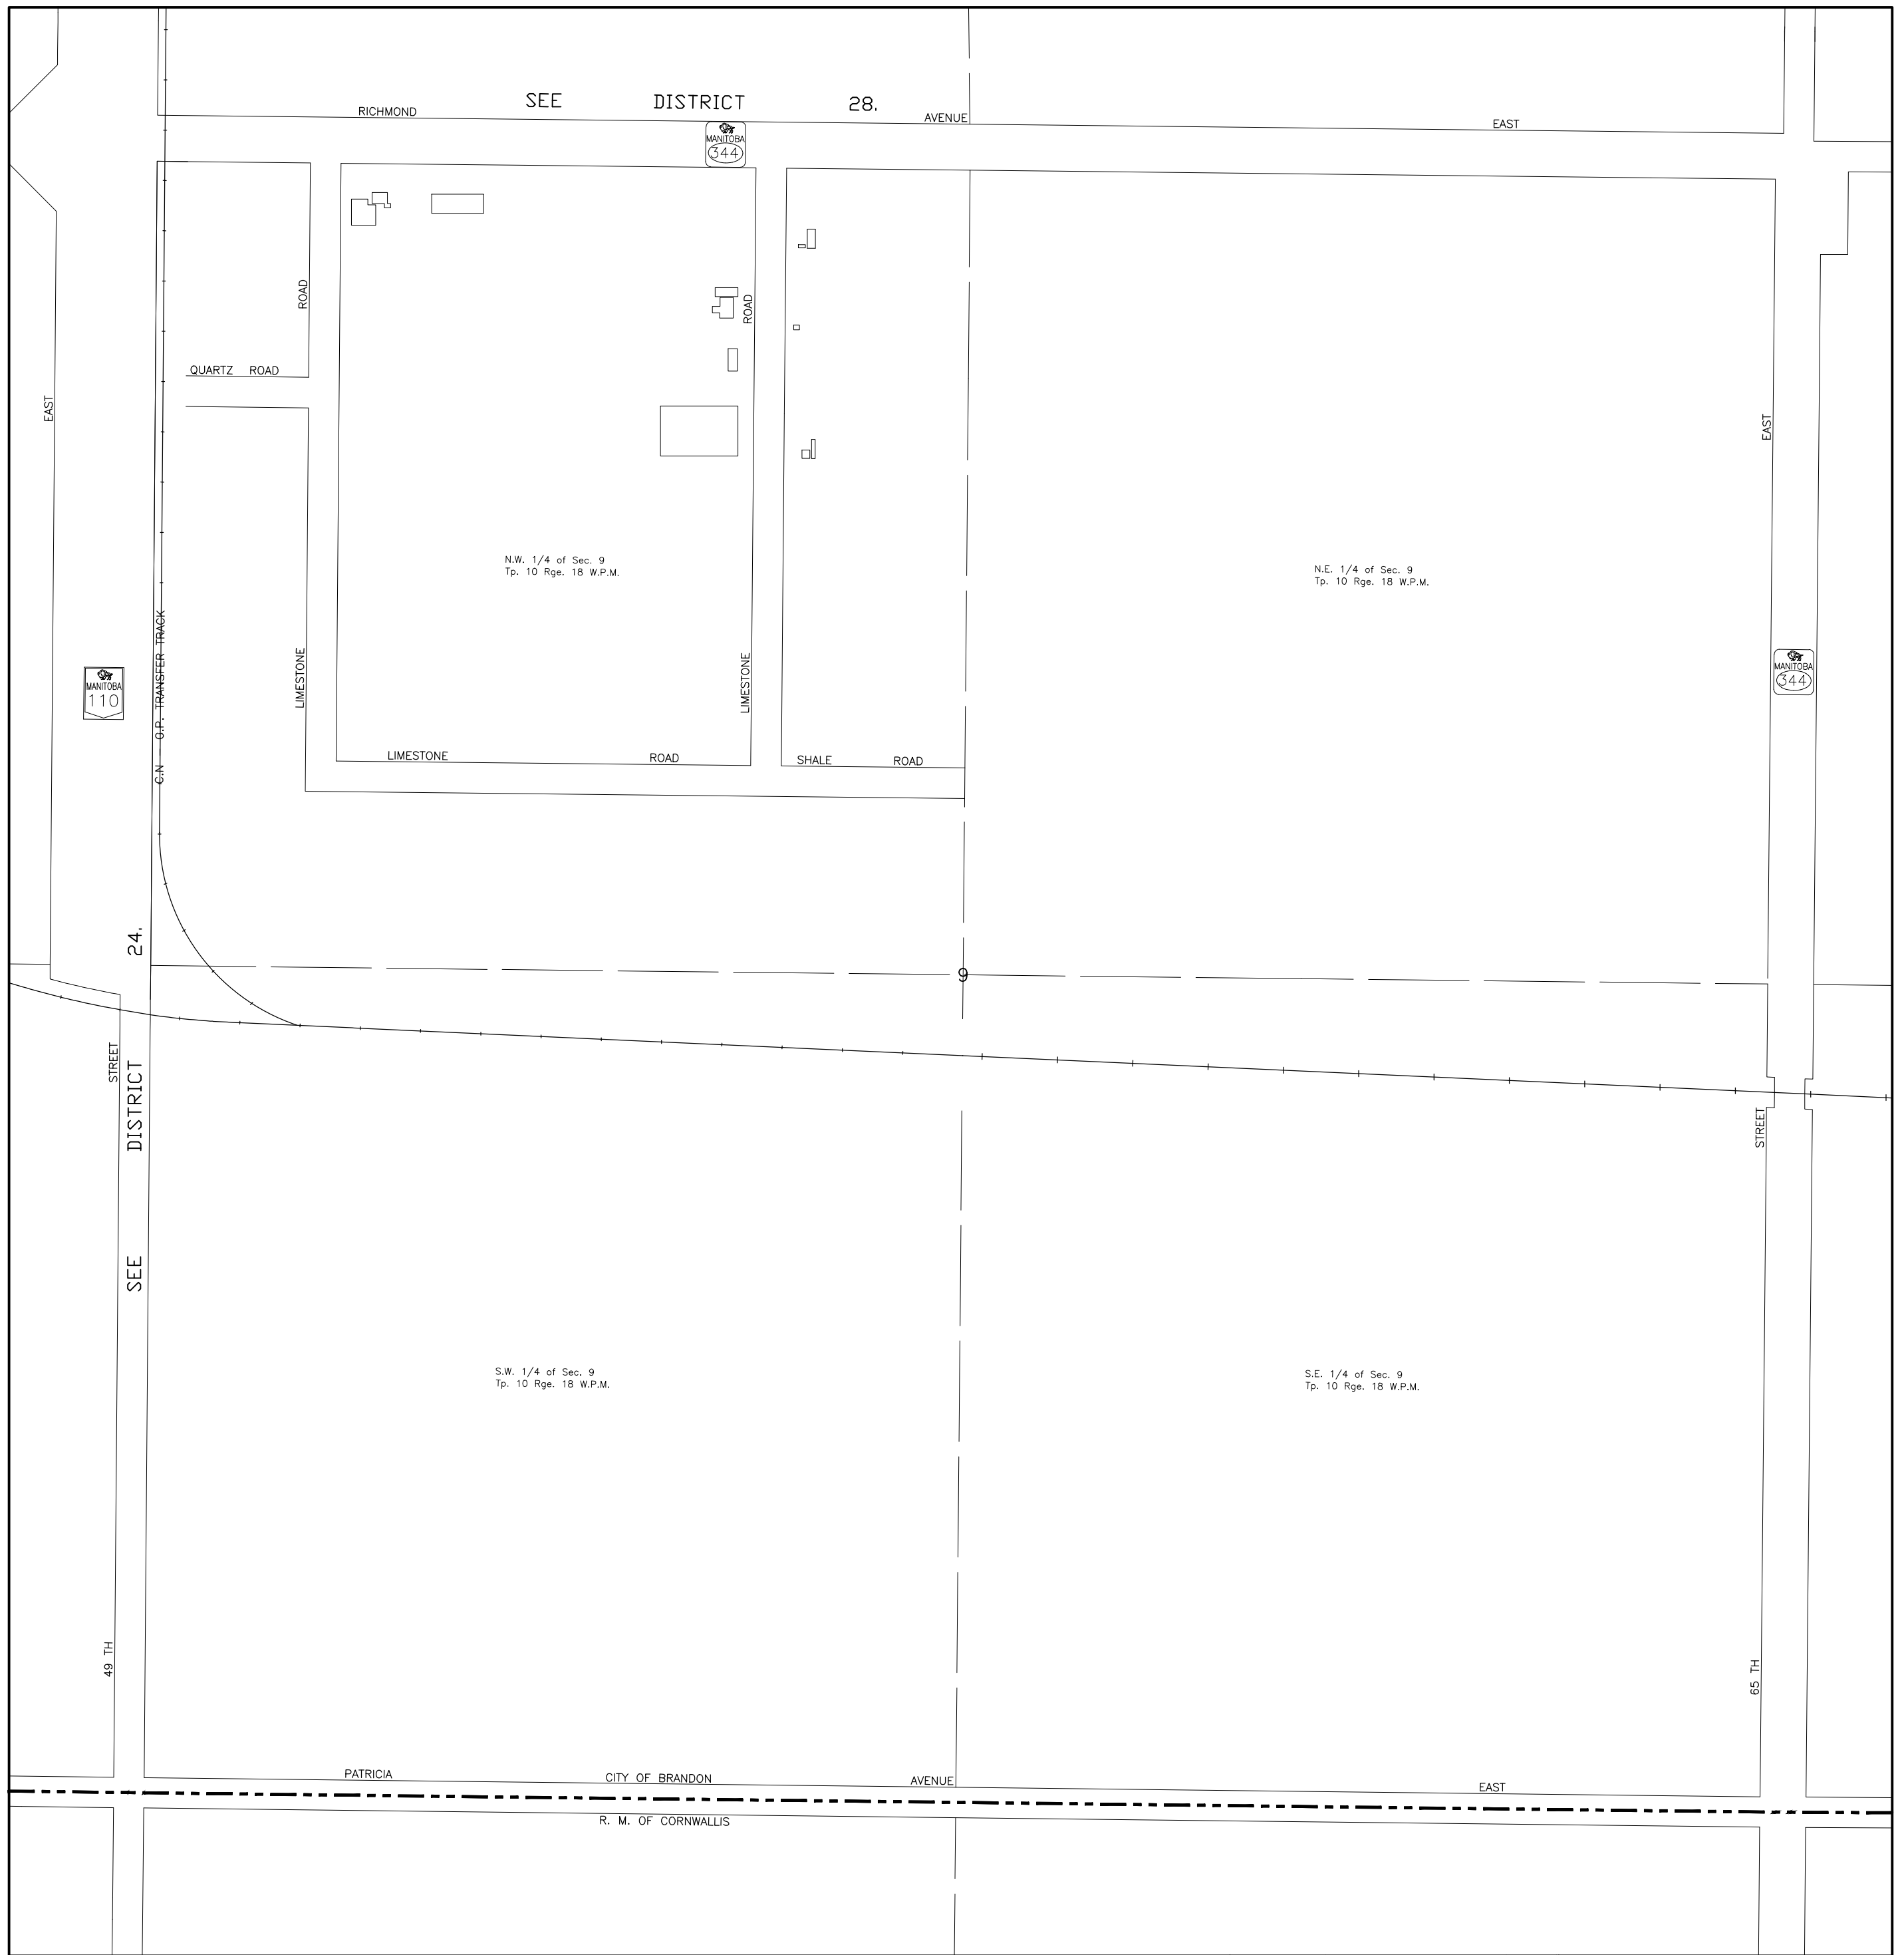

- LEGEND:-**
- - MANHOLES
 - - C.B'S INTO DOM. SEWER
 - - C.B'S INTO STORM SEWER
 - - HYDRANTS ● - CHECK VALVE
 - - VALVES BZ - BOOSTER ZONE
 - - VALVE PITS
 - - CASINGS

ALL INFORMATION ON THESE DRAWINGS TO BE FIELD VERIFIED BY YOURSELF BEFORE ANY DESIGN OR CONSTRUCTION WORK IS UNDERTAKEN.

DOM. SEWERS

Sec. 9 Twp. 10 Rge. 18 W.
 100 50 0 100 200
 1:5000




25	28	31
24	29	00
00	00	00

CITY OF BRANDON

NO'S AVAILABLE :- 00.
 NEXT NO. AVAILABLE :- 01.

JAN/2005	REVISED	D.W.P.
DATE	REVISION	BY

PLAN NO. - BDN61

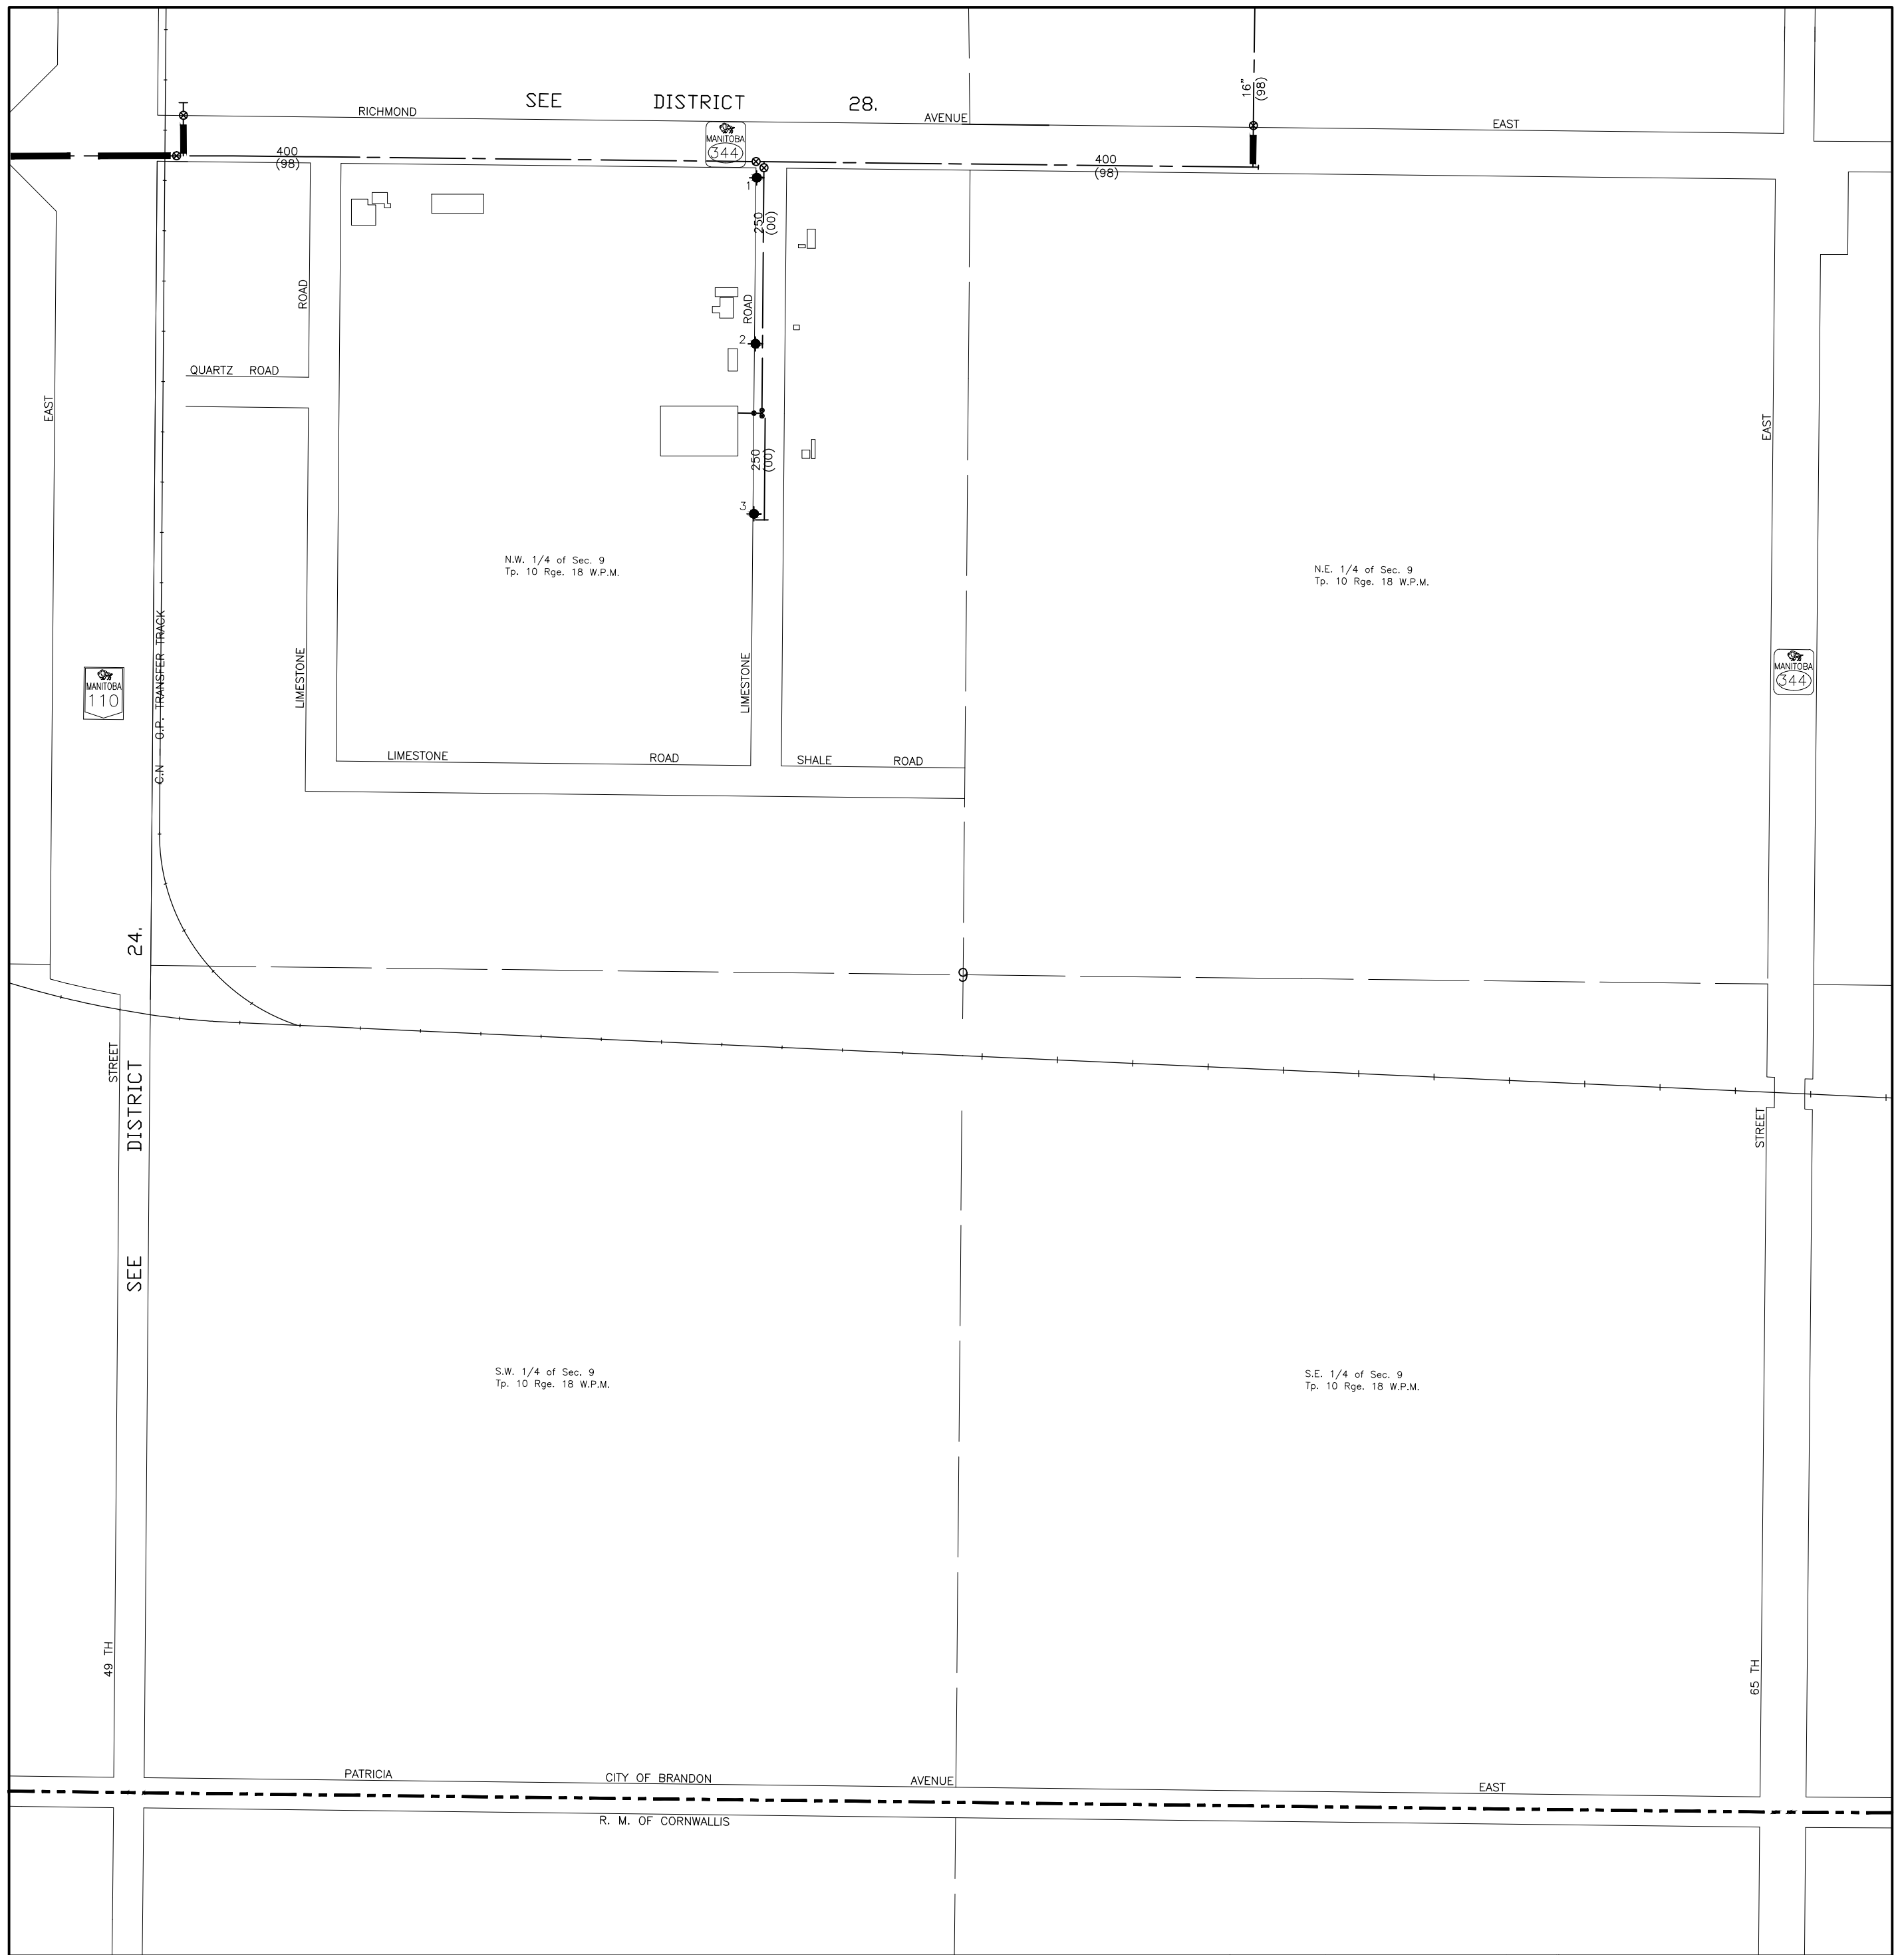

- LEGEND:-**
- - MANHOLES
 - - C.B'S INTO DOM. SEWER
 - - C.B'S INTO STORM SEWER
 - - HYDRANTS
 - - CHECK VALVE
 - - VALVES
 - - VALVE PITS
 - CASINGS
 - - VALVES BZ - BOOSTER ZONE

ALL INFORMATION ON THESE DRAWINGS TO BE FIELD VERIFIED BY YOURSELF BEFORE ANY DESIGN OR CONSTRUCTION WORK IS UNDERTAKEN.

WATERMAINS

CITY OF BRANDON

PRIVATE HYDRANTS 1-00.
NO'S AVAILABLE 1-00.
NEXT NO. AVAILABLE 1-04.

JAN/2005	REVISED	D.W.P.
DATE	REVISION	BY


Sec. 9 Twp. 10 Rge. 18 W.

100 50 0 100 200

1:5000

25	28	31
24	29	00
00	00	00

PLAN NO. - BDN61

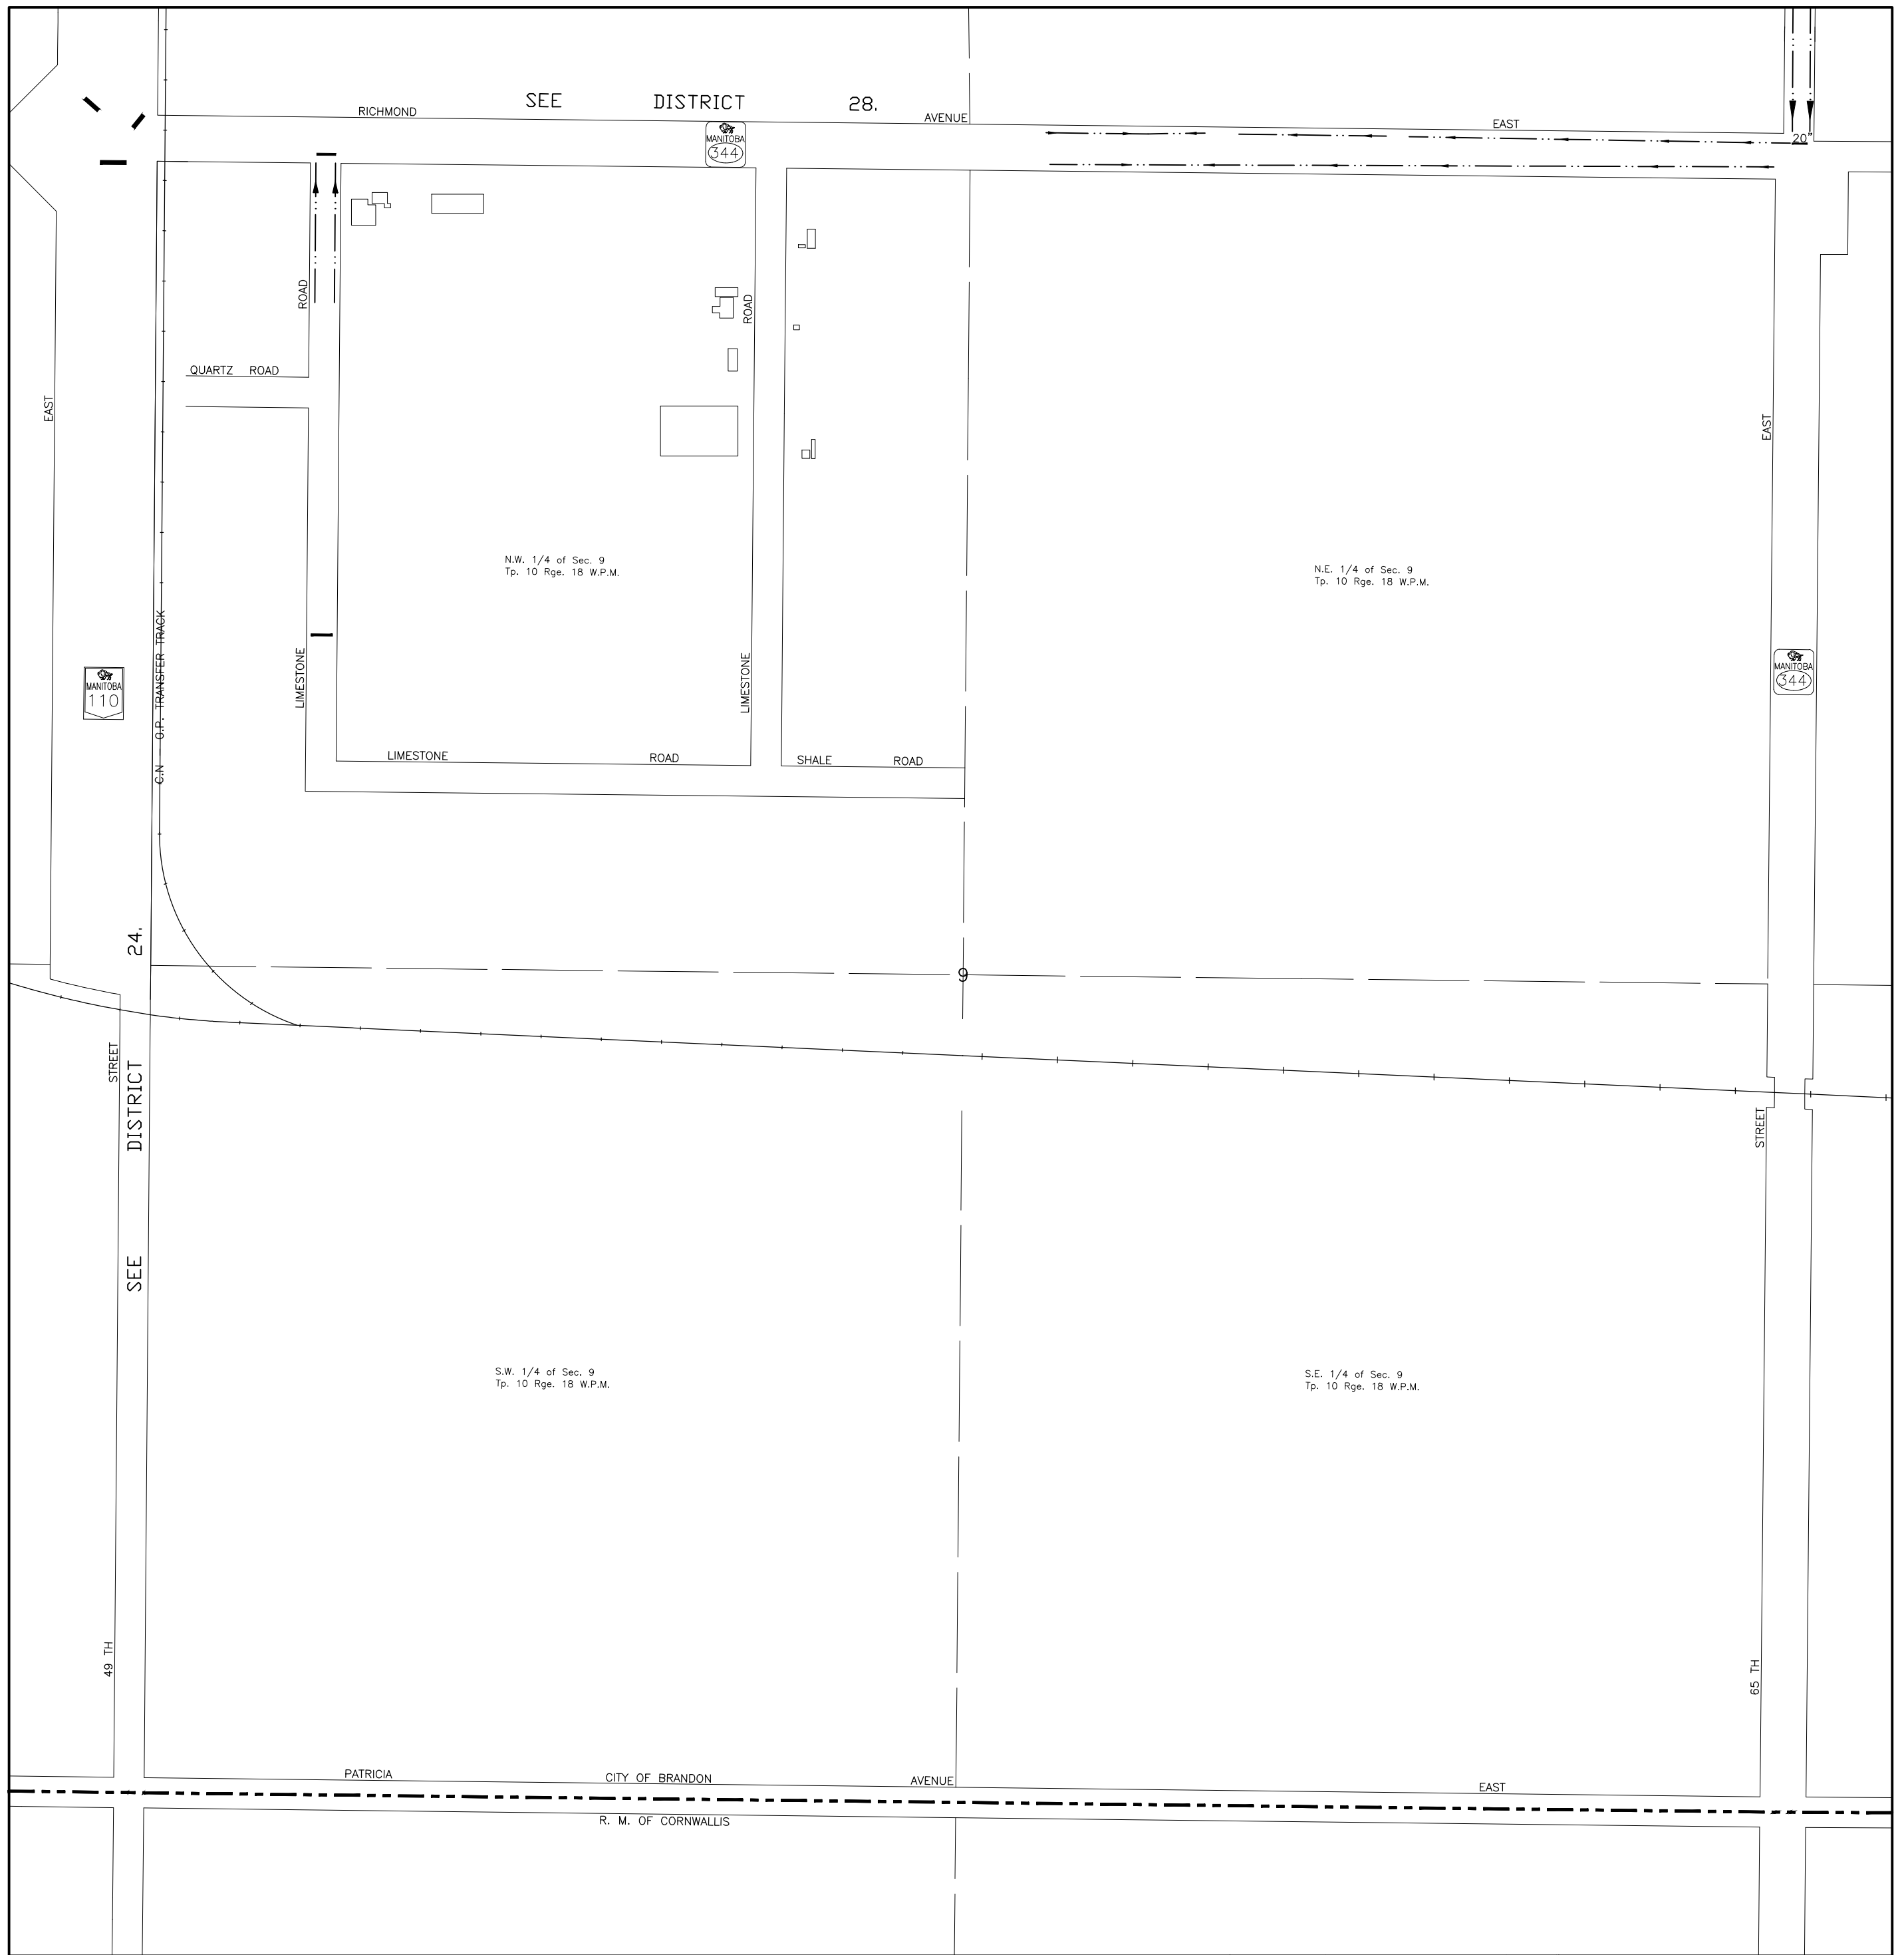

- LEGEND:-**
- - MANHOLES
 - - C.B'S INTO DOM. SEWER
 - - C.B'S INTO STORM SEWER
 - - HYDRANTS ● - CHECK VALVE
 - - VALVES BZ - BOOSTER ZONE
 - - VALVE PITS
 - - CASINGS

ALL INFORMATION ON THESE DRAWINGS TO BE FIELD VERIFIED BY YOURSELF BEFORE ANY DESIGN OR CONSTRUCTION WORK IS UNDERTAKEN.

STORM SEWERS

CITY OF BRANDON

NO'S AVAILABLE 1- 00.
NEXT NO. AVAILABLE 1- 01.

JAN/2005	REVISED	D.W.P.
DATE	REVISION	BY

Sec. 9 Twp. 10 Rge. 18 W.


100 50 0 100 200

1:5000

	25	28	31
	24	29	00
	00	00	00

PLAN NO. - BDN61

SEE DISTRICT 07. RICHMOND

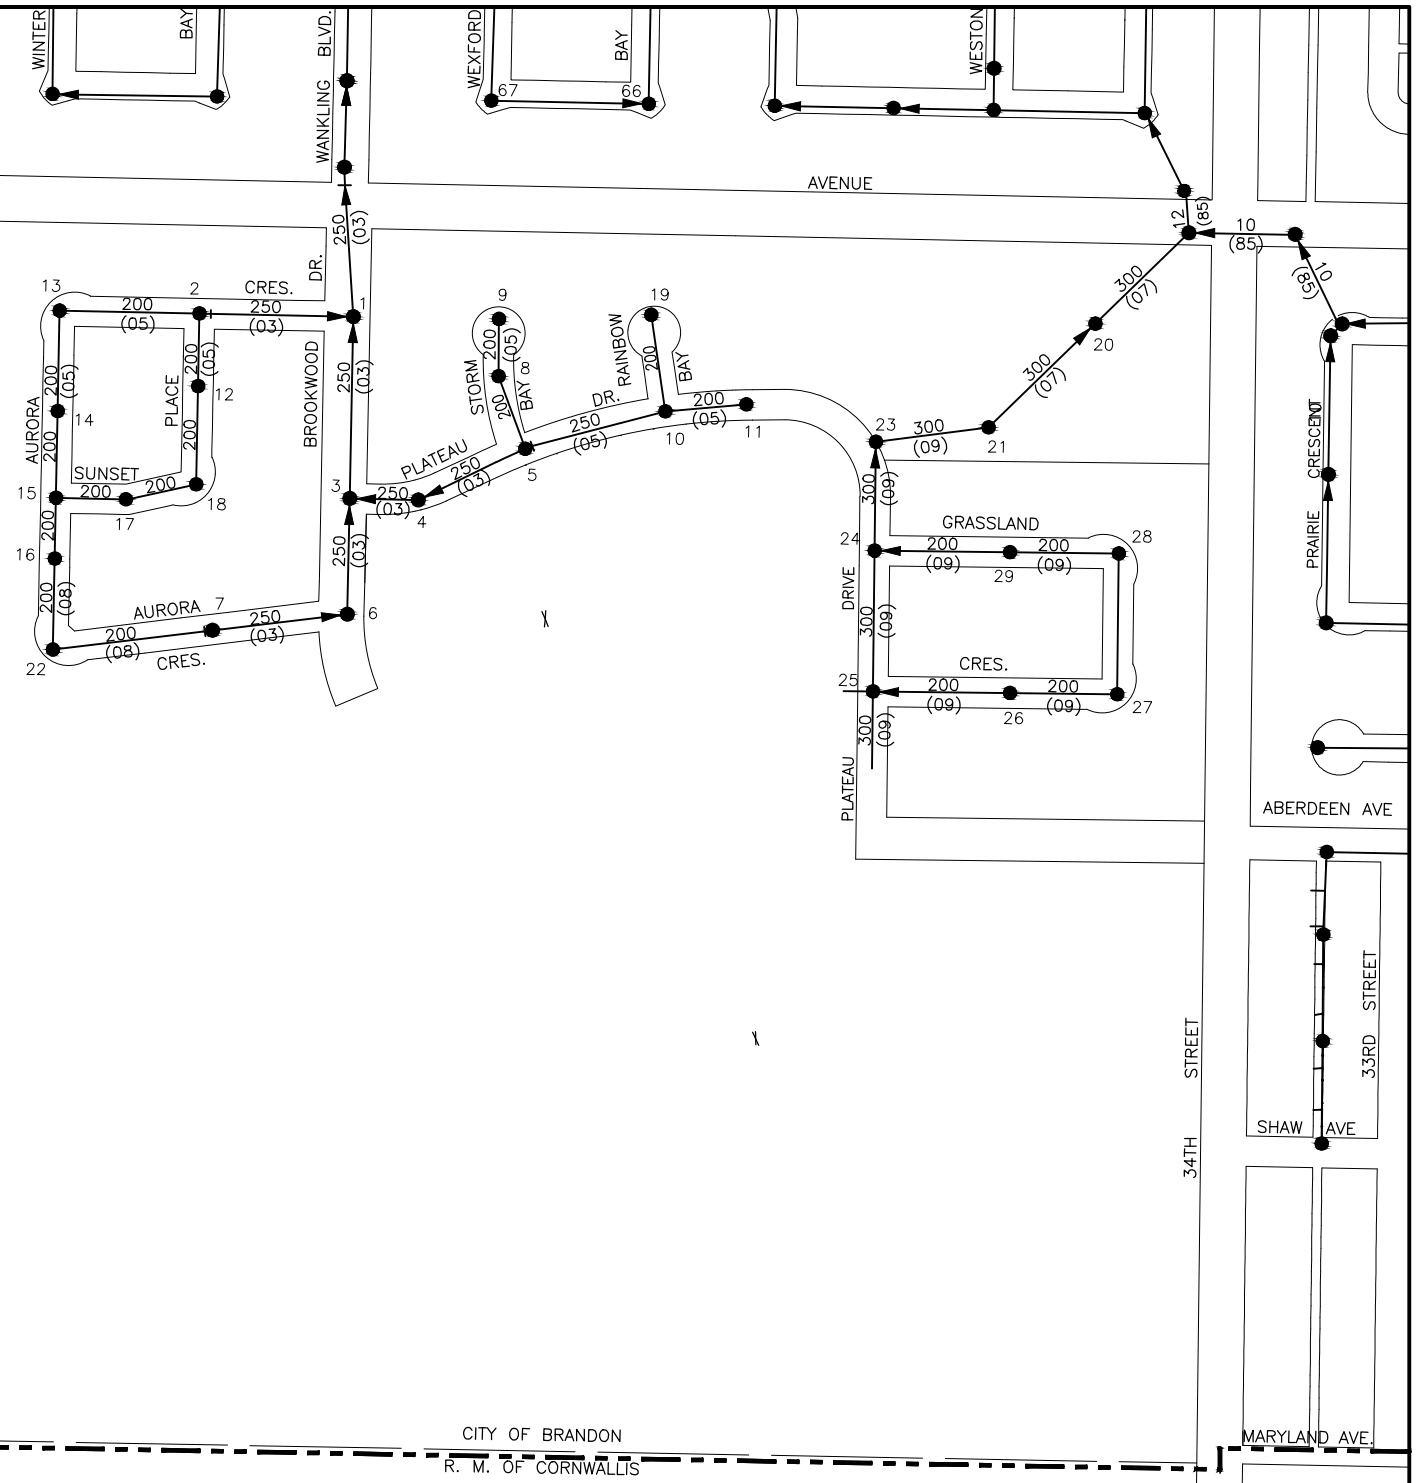

ALLOWANCE

ROAD

GRAHAM DRIVE

GOVERNMENT

PATRICIA

CITY OF BRANDON
R. M. OF CORNWALLIS

ROAD ALLOWANCE

SEE DISTRICT 05.

GOVERNMENT

AVENUE

- LEGEND:-
- - MANHOLES
 - - C.B.'S INTO DOMESTIC
 - - C.B.'S INTO STORM
 - - HYDRANTS
 - - VALVES ● - CHECK VALVE
 - - VALVE PITS BZ - BOOSTER ZONE
 - - CASINGS
 - - - - DITCHES
 - - - - CULVERTS

ALL INFORMATION ON THESE DRAWINGS TO BE FIELD VERIFIED BY YOURSELF BEFORE ANY DESIGN OR CONSTRUCTION WORK IS UNDERTAKEN.

DOM. SEWERS

CITY OF BRANDON

NO'S AVAILABLE 1- 00.
NEXT NO. AVAILABLE:- 23.

JAN/2010	REVISED	B.J.K.
DATE	REVISION	BY

Sec. 9 Twp. 10 Rge. 19 W.


100 50 0 100 200

1:5000

00	07	03
00	30	05
00	00	00

DWG. NO. - BDN55

SEE DISTRICT 07. RICHMOND

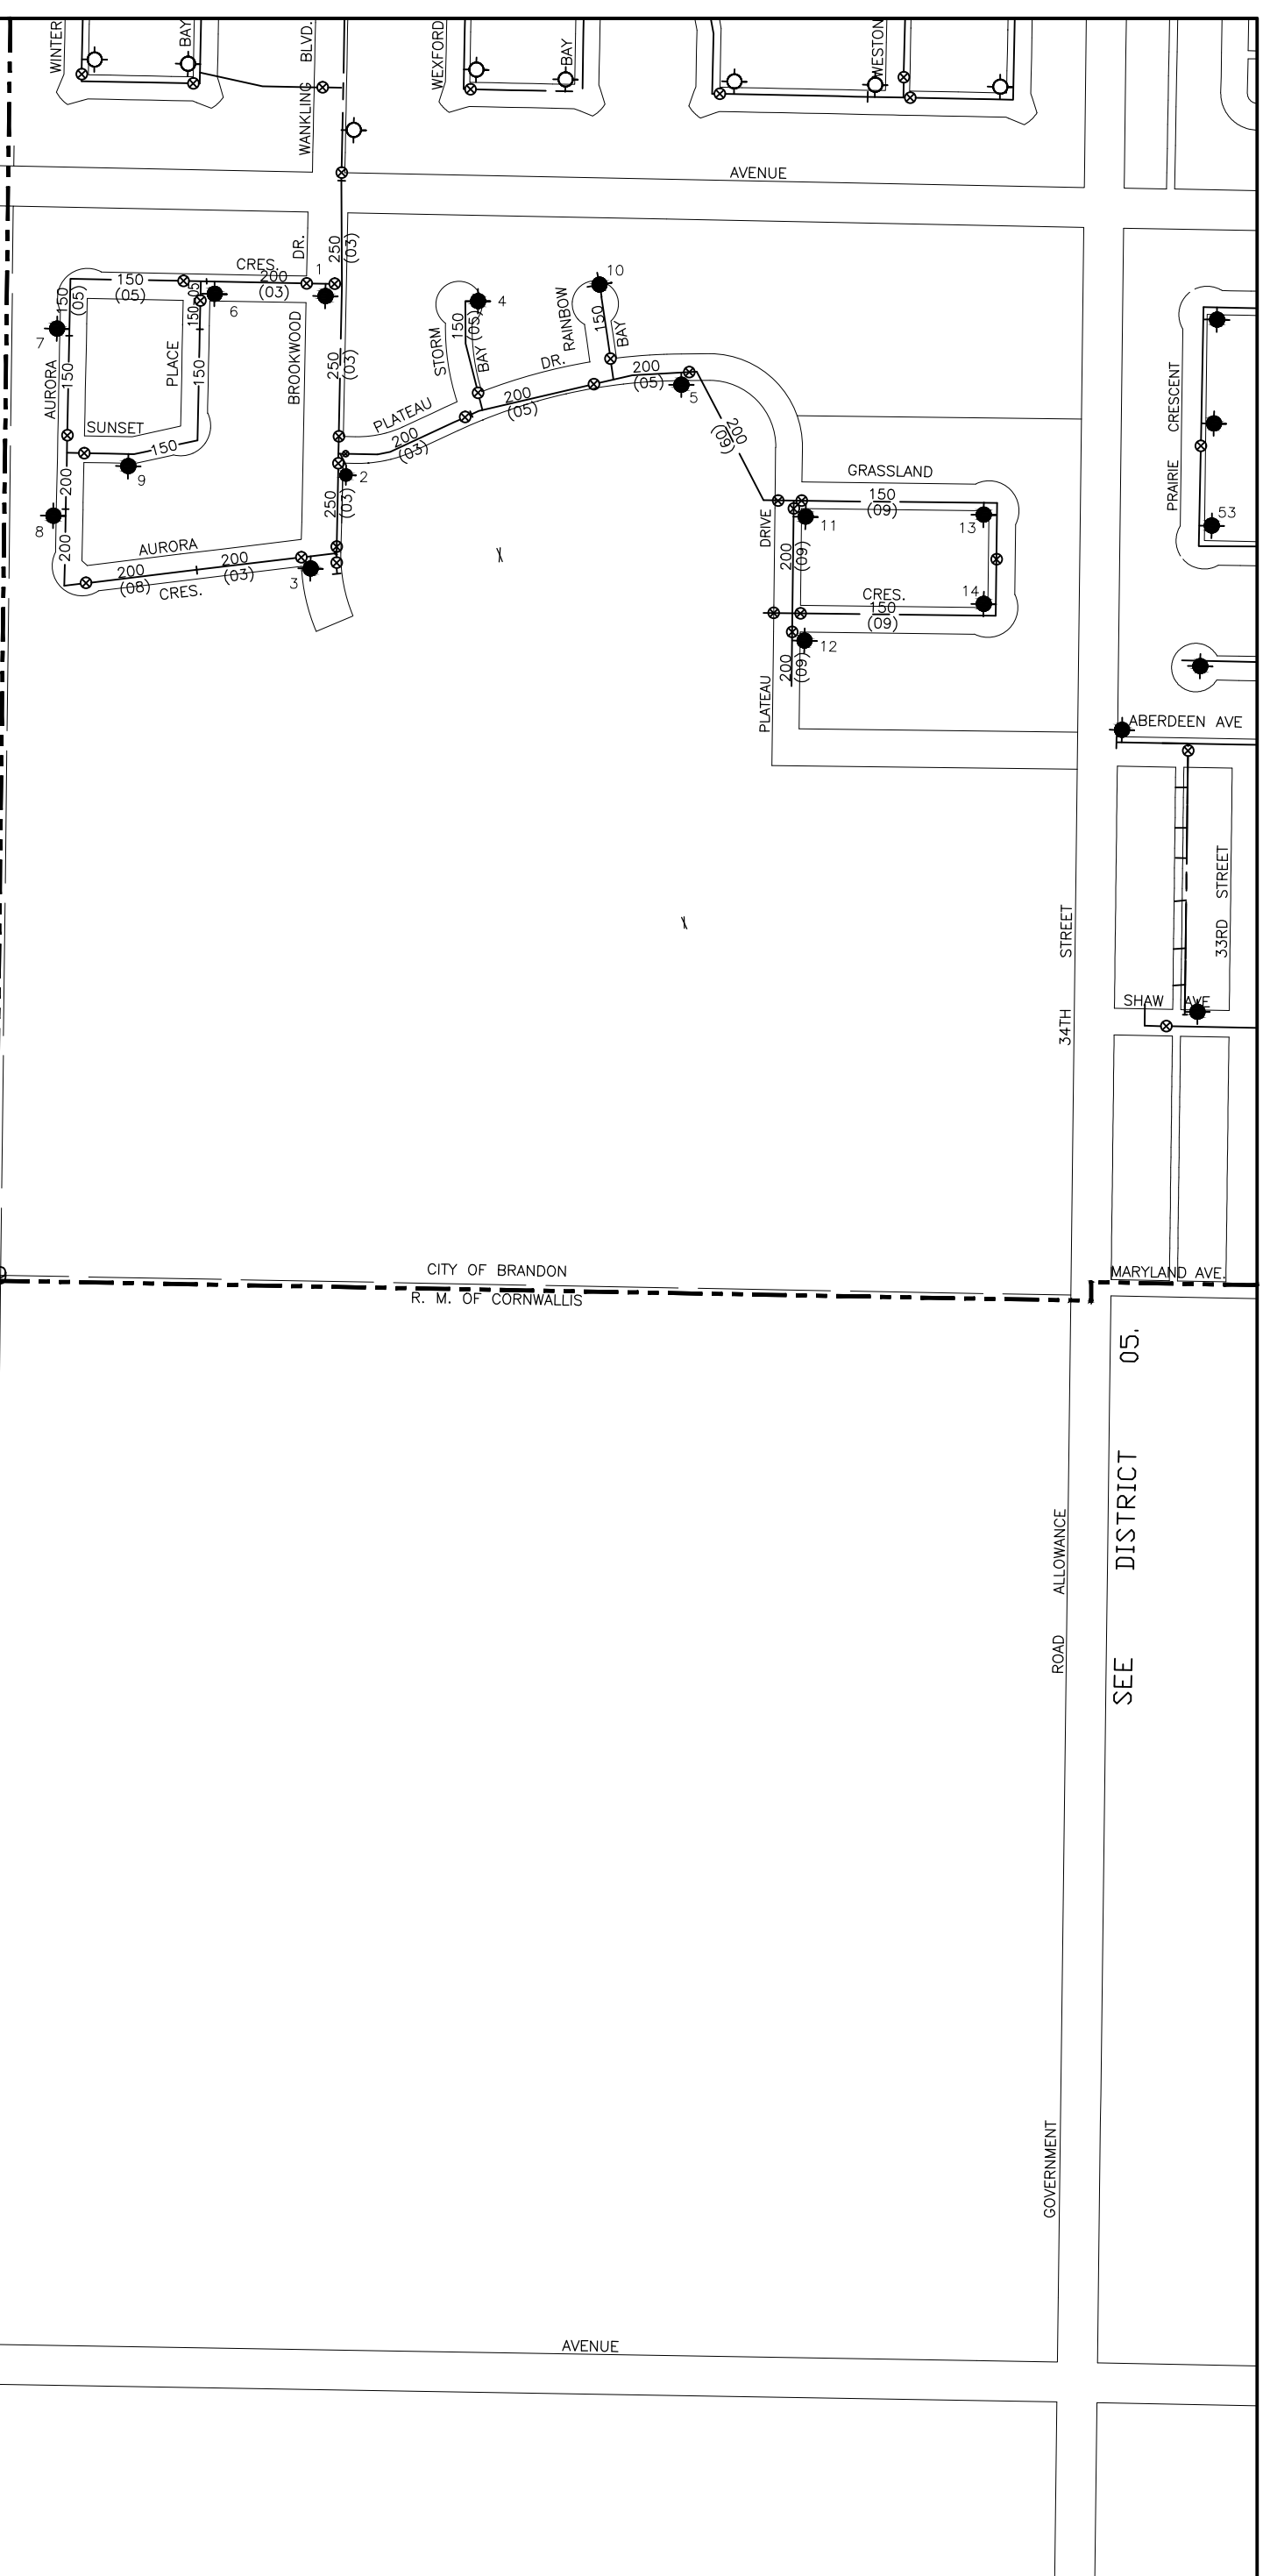

ALLOWANCE

ROAD

GOVERNMENT

GRAHAM DRIVE

PATRICIA

CITY OF BRANDON
R. M. OF CORNWALLIS

34TH STREET

ROAD ALLOWANCE

SEE DISTRICT 05.

- LEGEND:-**
- - MANHOLES
 - - C.B'S INTO DOMESTIC
 - - C.B'S INTO STORM
 - - HYDRANTS
 - - VALVES ● - CHECK VALVE
 - - VALVE PITS BZ - BOOSTER ZONE
 - - - CASINGS
 - - - DITCHES
 - - - CULVERTS

ALL INFORMATION ON THESE DRAWINGS TO BE FIELD VERIFIED BY YOURSELF BEFORE ANY DESIGN OR CONSTRUCTION WORK IS UNDERTAKEN.

WATERMAINS

CITY OF BRANDON

NO'S AVAILABLE :- 00.
NEXT NO. AVAILABLE :- 11.

JAN/2010	REVISED	B.J.K.
DATE	REVISION	BY


Sec. 9 Twp. 10 Rge. 19 W.

100 50 0 100 200

1:5000

00	07	03
00	30	05
00	00	00

DWG. NO. - BDN55

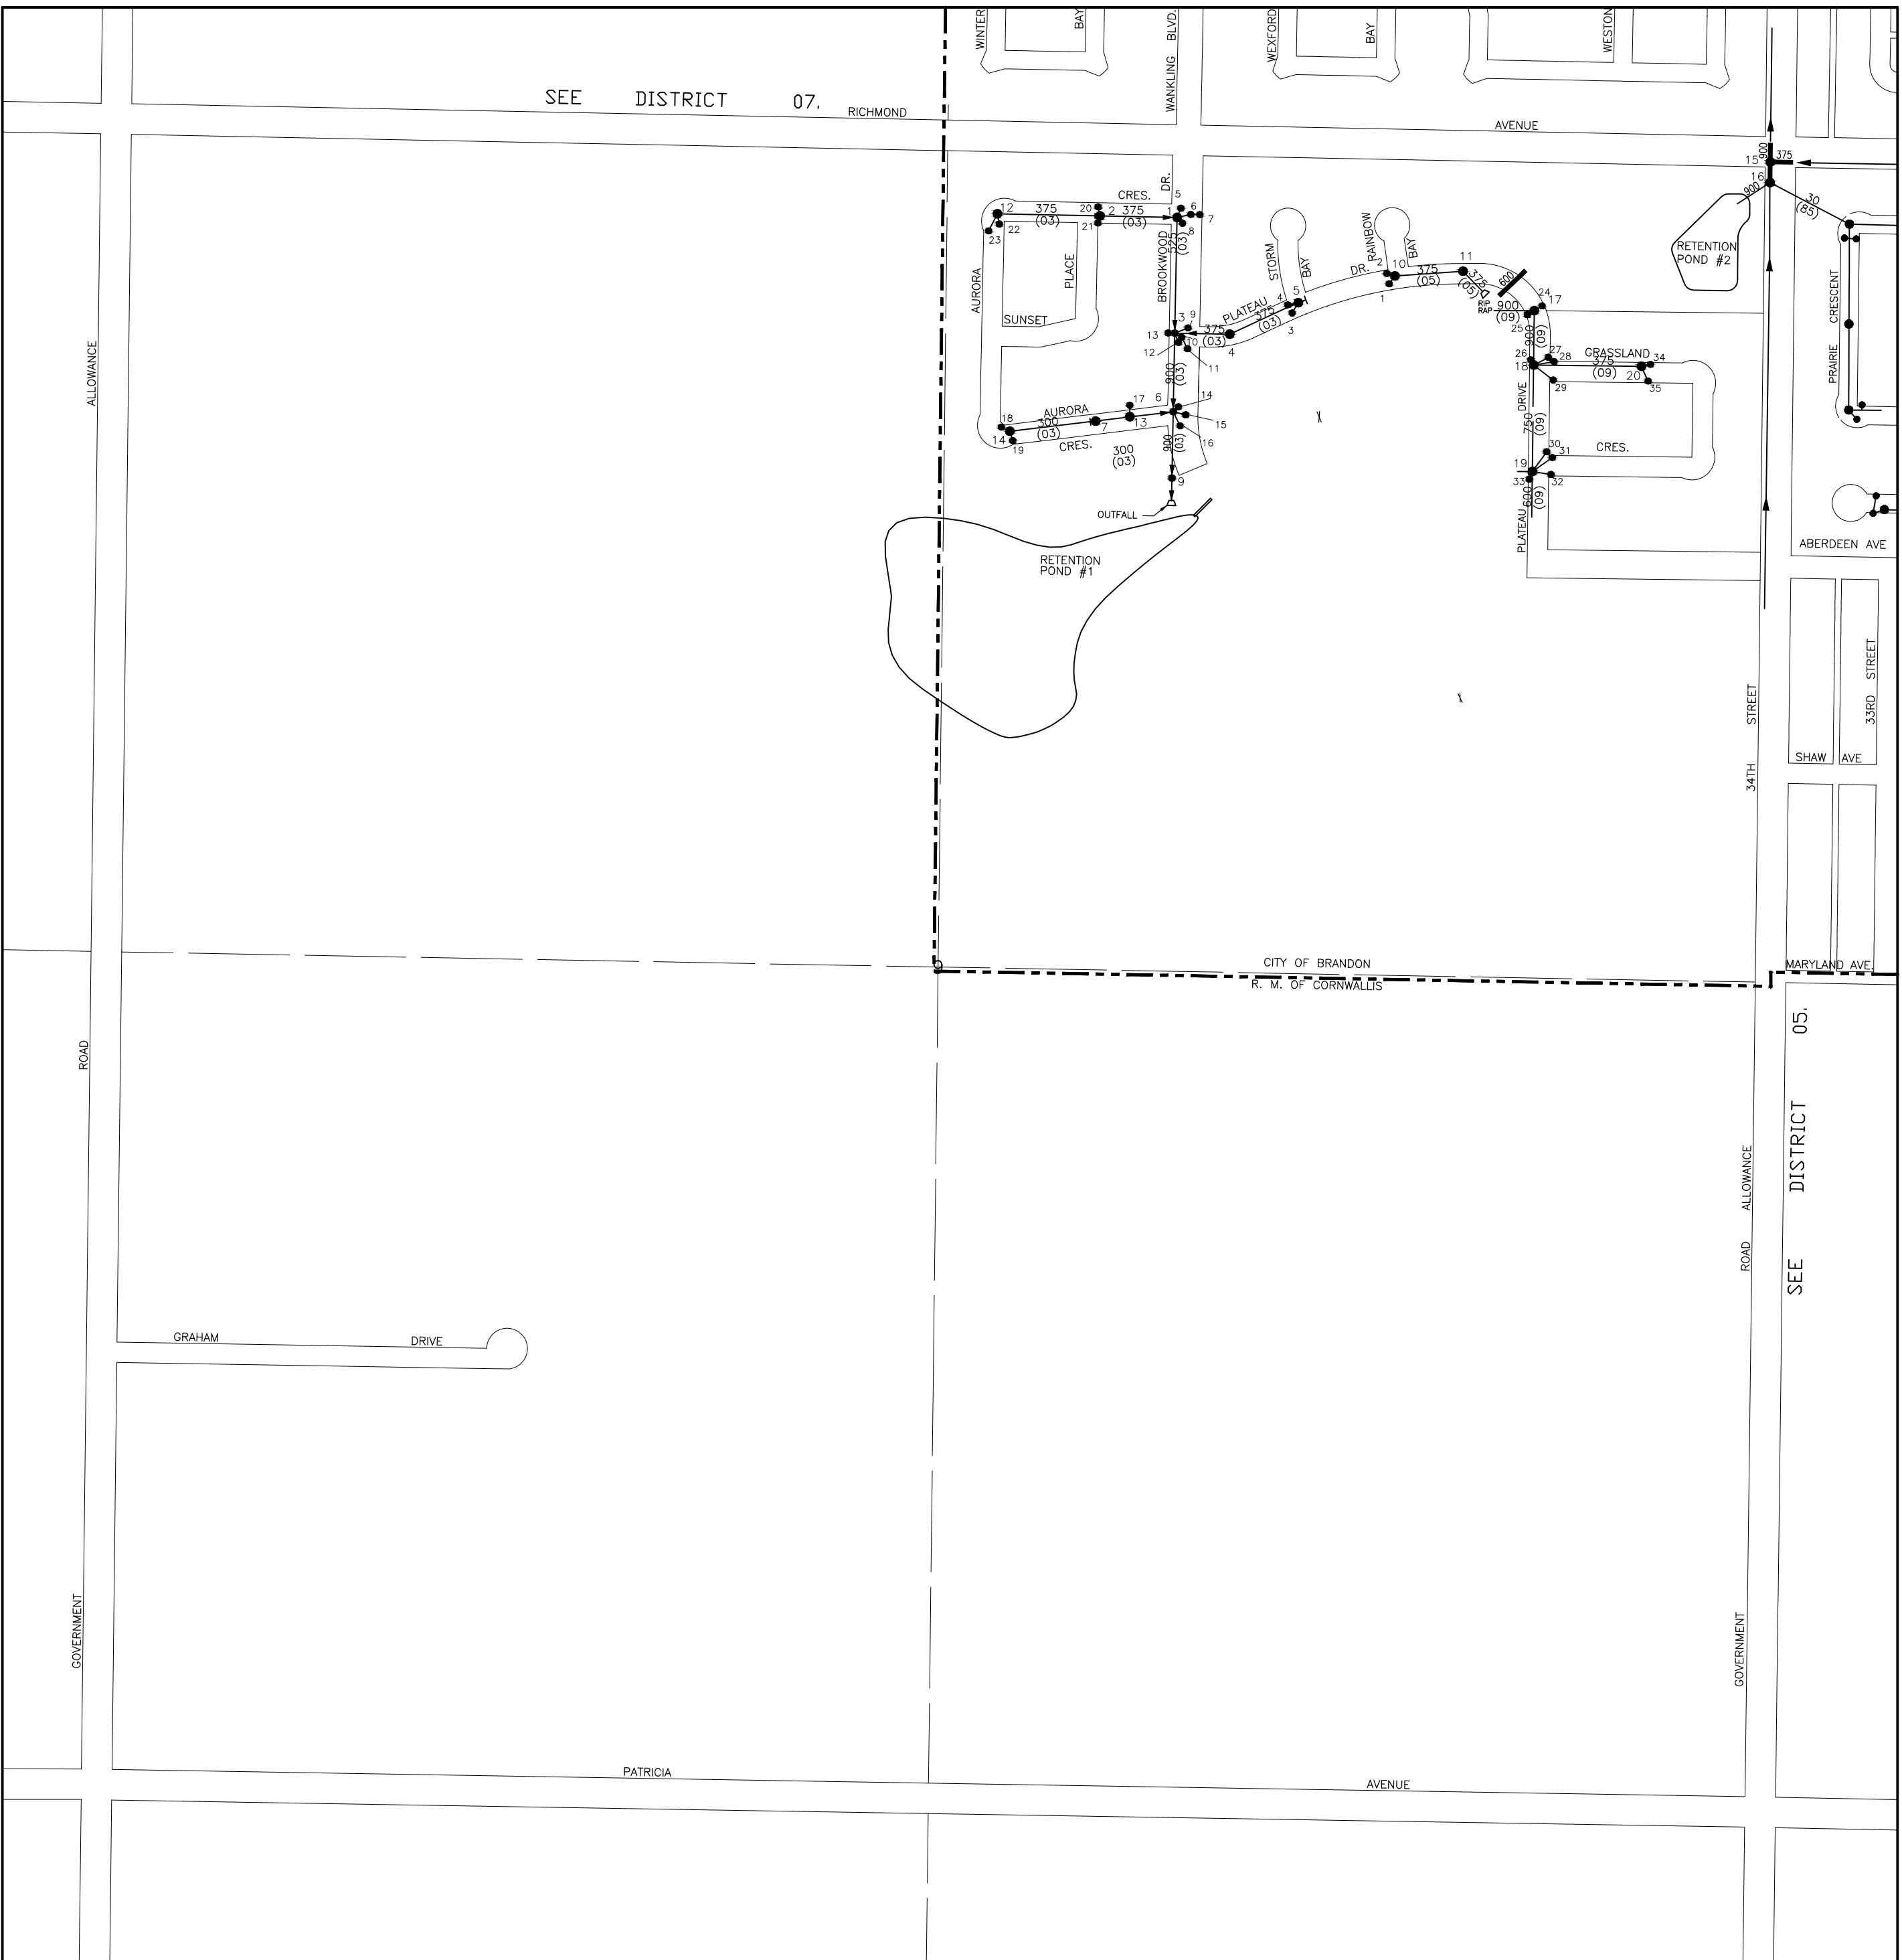

- LEGEND:-**
- - MANHOLES
 - - C.B.'S INTO DOMESTIC
 - ◐ - C.B.'S INTO STORM
 - ◆ - HYDRANTS
 - - VALVES ● - CHECK VALVE
 - ⊙ - VALVE PITS BZ - BOOSTER ZONE
 - - CASINGS
 - - - - DITCHES
 - - - - CULVERTS

ALL INFORMATION ON THESE DRAWINGS TO BE FIELD VERIFIED BY YOURSELF BEFORE ANY DESIGN OR CONSTRUCTION WORK IS UNDERTAKEN.

CITY OF BRANDON

STORM SEWERS

NO'S AVAILABLE 1- 00.
NEXT NO. AVAILABLE:- 21.

JAN/2010	REVISED	B.J.K.
DATE	REVISION	BY


Sec. 9 Twp. 10 Rge. 19 W.

100 50 0 100 200

1:5000

00	07	03
00	30	05
00	00	00

DWG. NO. - BDN55

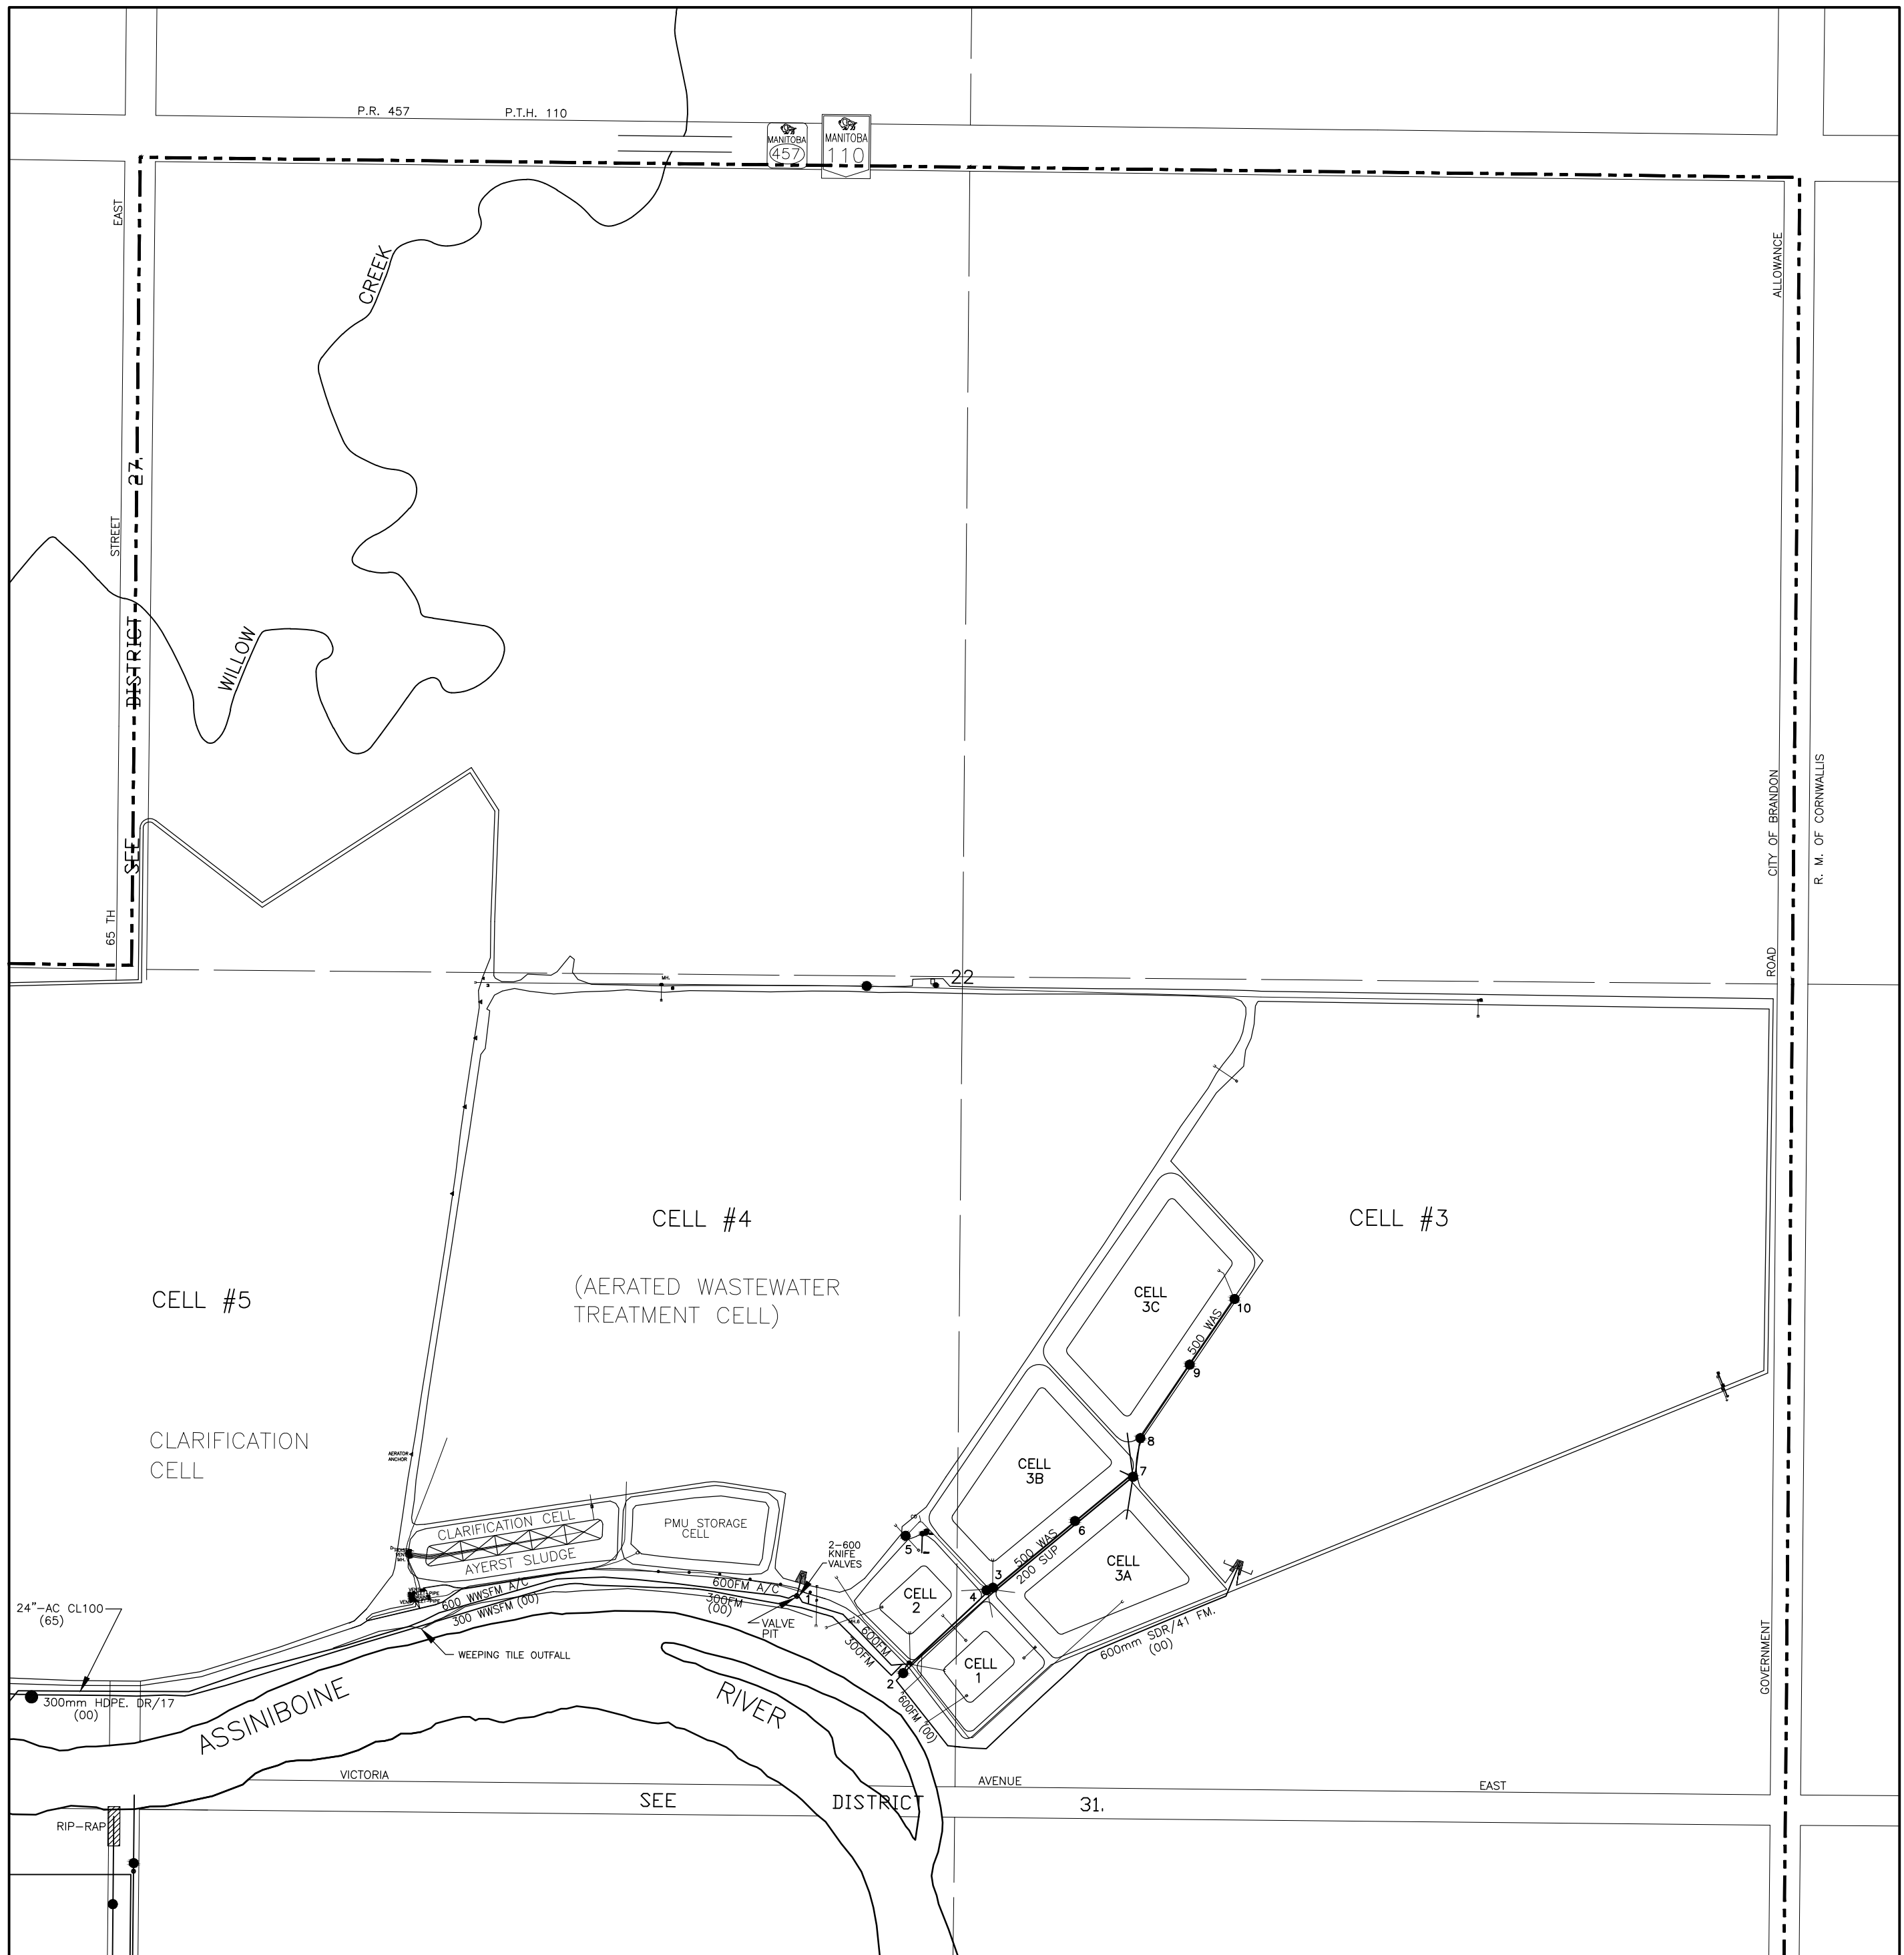

- LEGEND:-**
- - MANHOLES
 - - C.B'S INTO DOMESTIC
 - ◐ - C.B'S INTO STORM
 - - HYDRANTS
 - ◉ - VALVES ● - CHECK VALVE
 - ⊙ - VALVE PITS BZ - BOOSTER ZONE
 - - CASINGS
 - - - - DITCHES
 - - - - CULVERTS

ALL INFORMATION ON THESE DRAWINGS TO BE FIELD VERIFIED BY YOURSELF BEFORE ANY DESIGN OR CONSTRUCTION WORK IS UNDERTAKEN.

DOM. SEWERS

CITY OF BRANDON

NO'S AVAILABLE 1- 00.
NEXT NO. AVAILABLE 1- 11.

JAN/2009	REVISED	B.J.K.
DATE	REVISION	BY



Sec. 22 Twp. 10 Rge. 18 W.

100 50 0 100 200

1:5000

00	00	00
27	31	00
28	32	00

DWG. NO. - BDN44

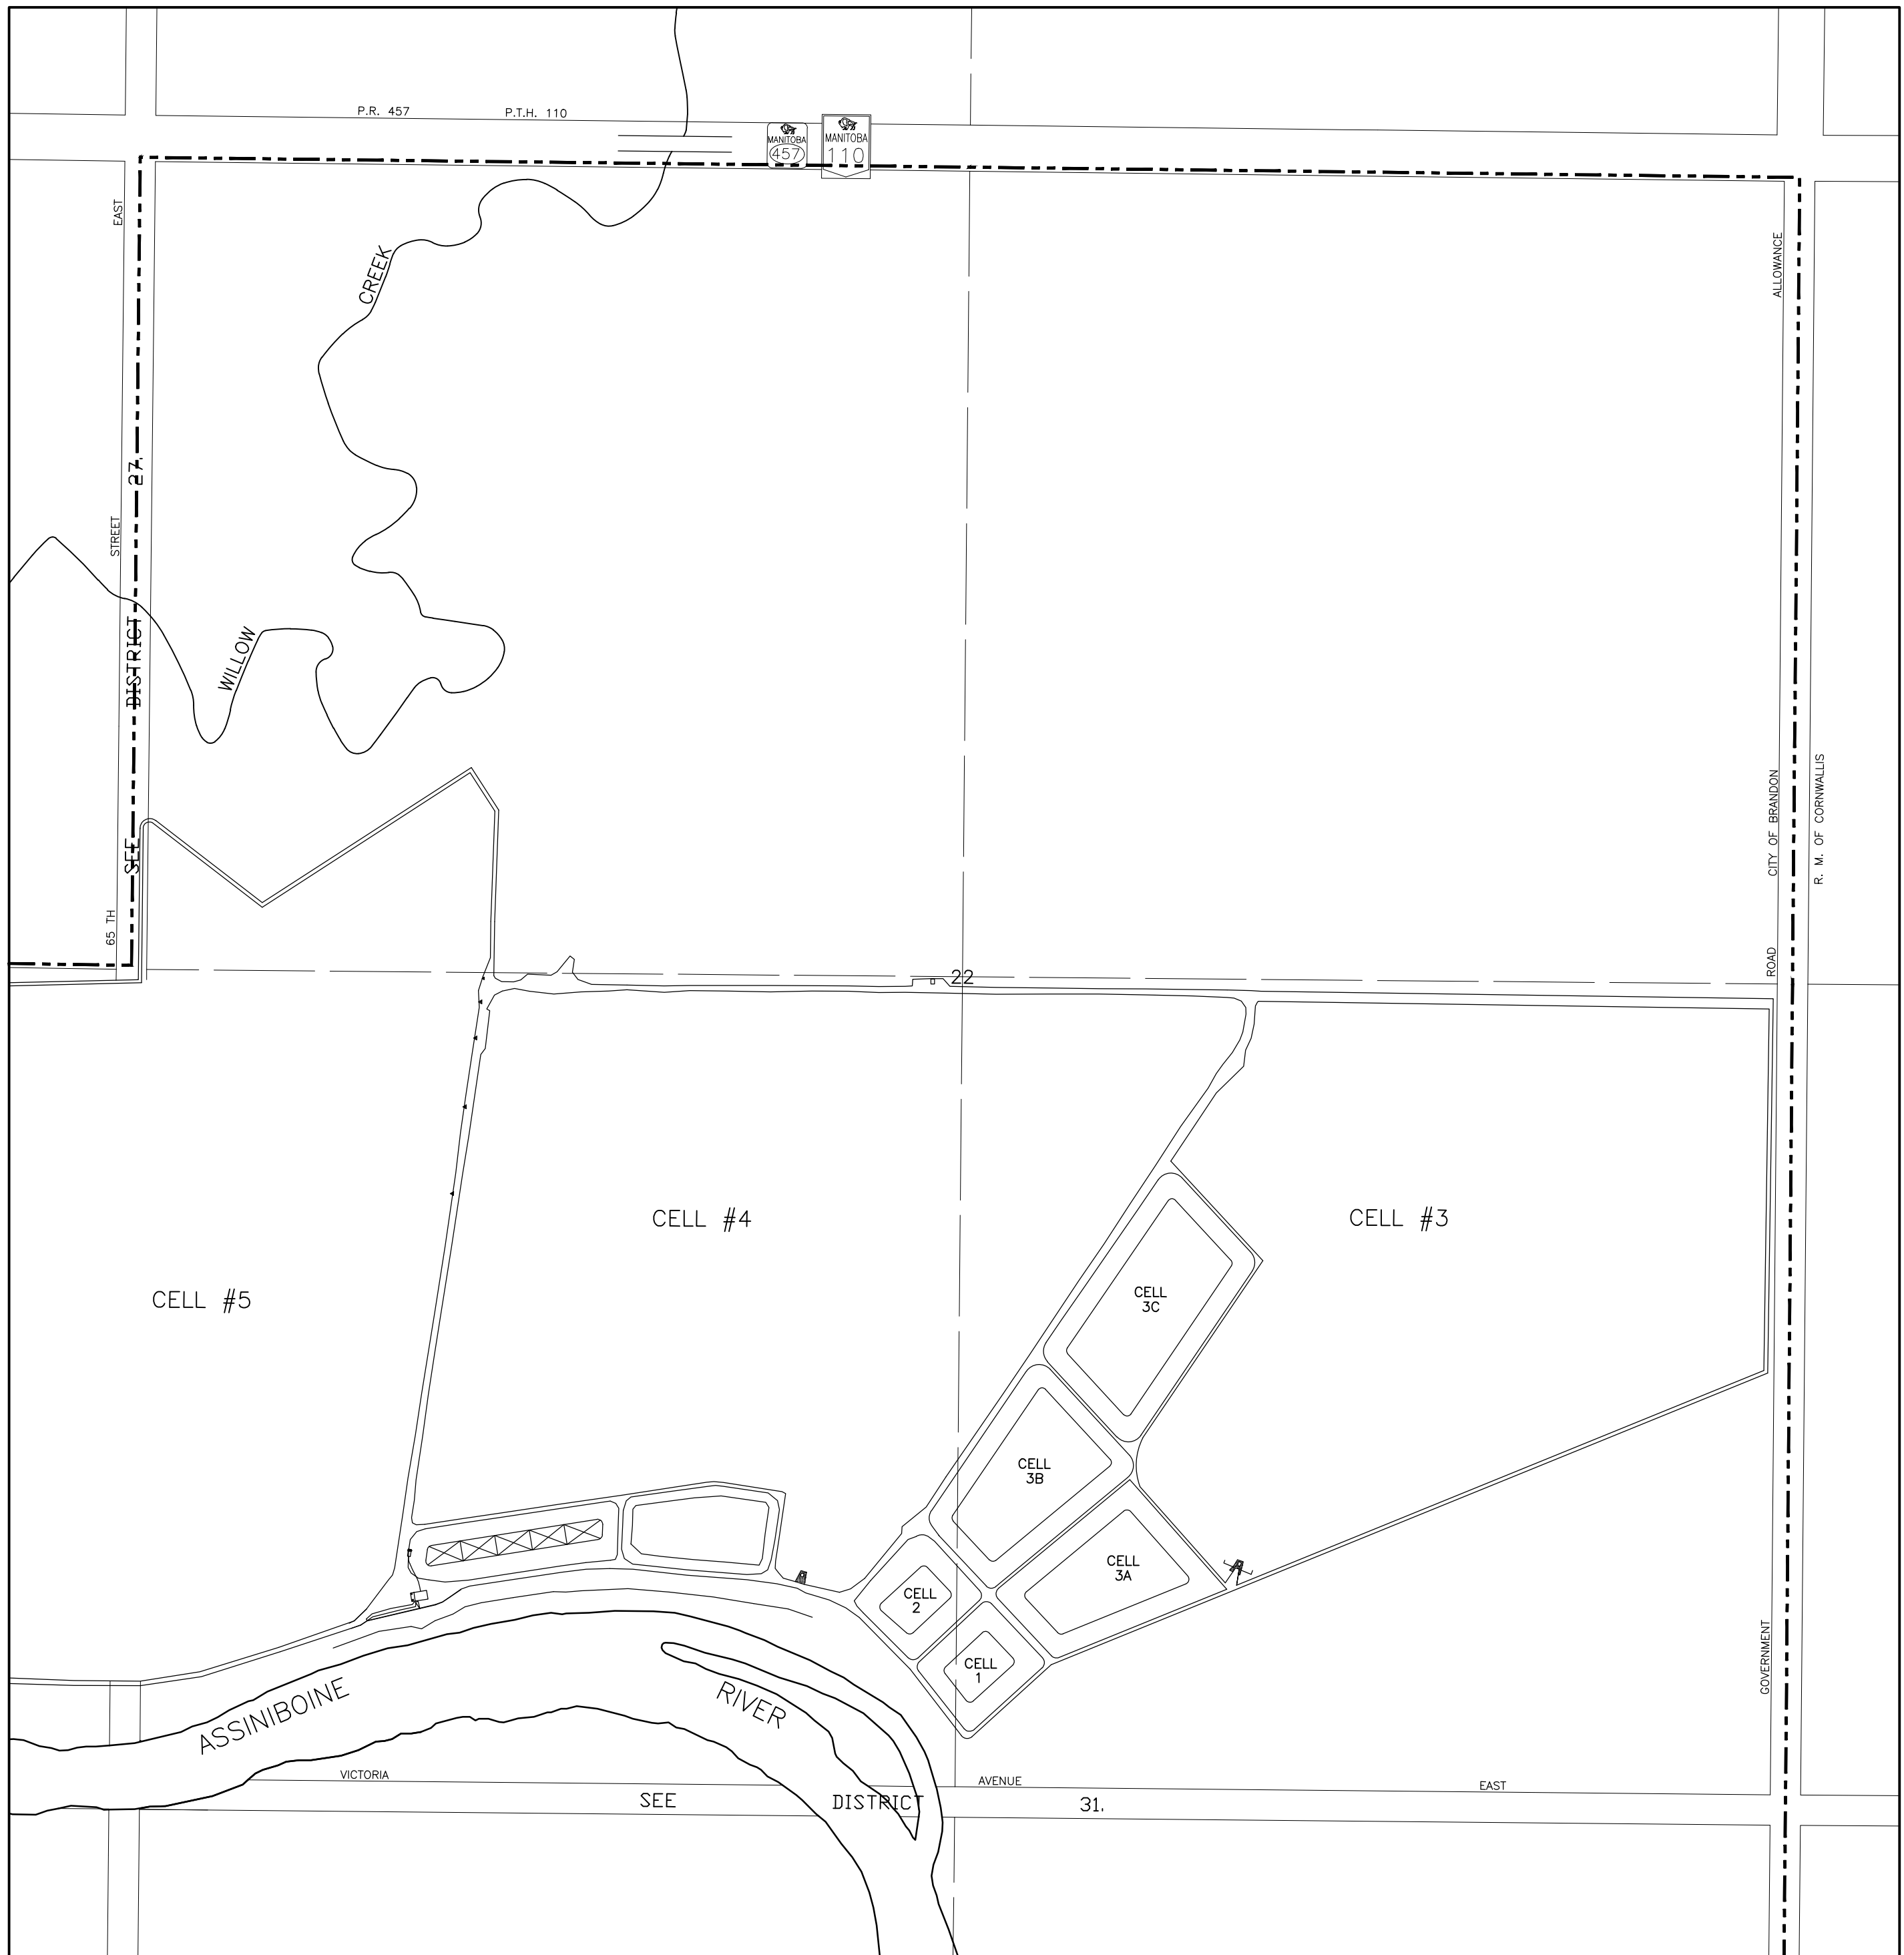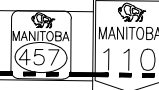

- LEGEND:-**
- - MANHOLES
 - - C.B'S INTO DOMESTIC
 - - C.B'S INTO STORM
 - - HYDRANTS
 - - VALVES ● - CHECK VALVE
 - - VALVE PITS BZ - BOOSTER ZONE
 - CASINGS
 - - - DITCHES
 - CULVERTS

ALL INFORMATION ON THESE DRAWINGS TO BE FIELD VERIFIED BY YOURSELF BEFORE ANY DESIGN OR CONSTRUCTION WORK IS UNDERTAKEN.

WATERMAINS

CITY OF BRANDON

PRIVATE HYDRANTS 1-00.
 NO'S AVAILABLE 1-00.
 NEXT NO. AVAILABLE 1-01.

JAN/2009	REVISED	B.J.K.
DATE	REVISION	BY

Sec. 22 Twp. 10 Rge. 18 W.

100 50 0 100 200

1:5000



00	00	00
27	31	00
28	32	00

DWG. NO. - BDN44

ALLOWANCE ROAD CITY OF BRANDON

R. M. OF CORNWALLIS

GOVERNMENT

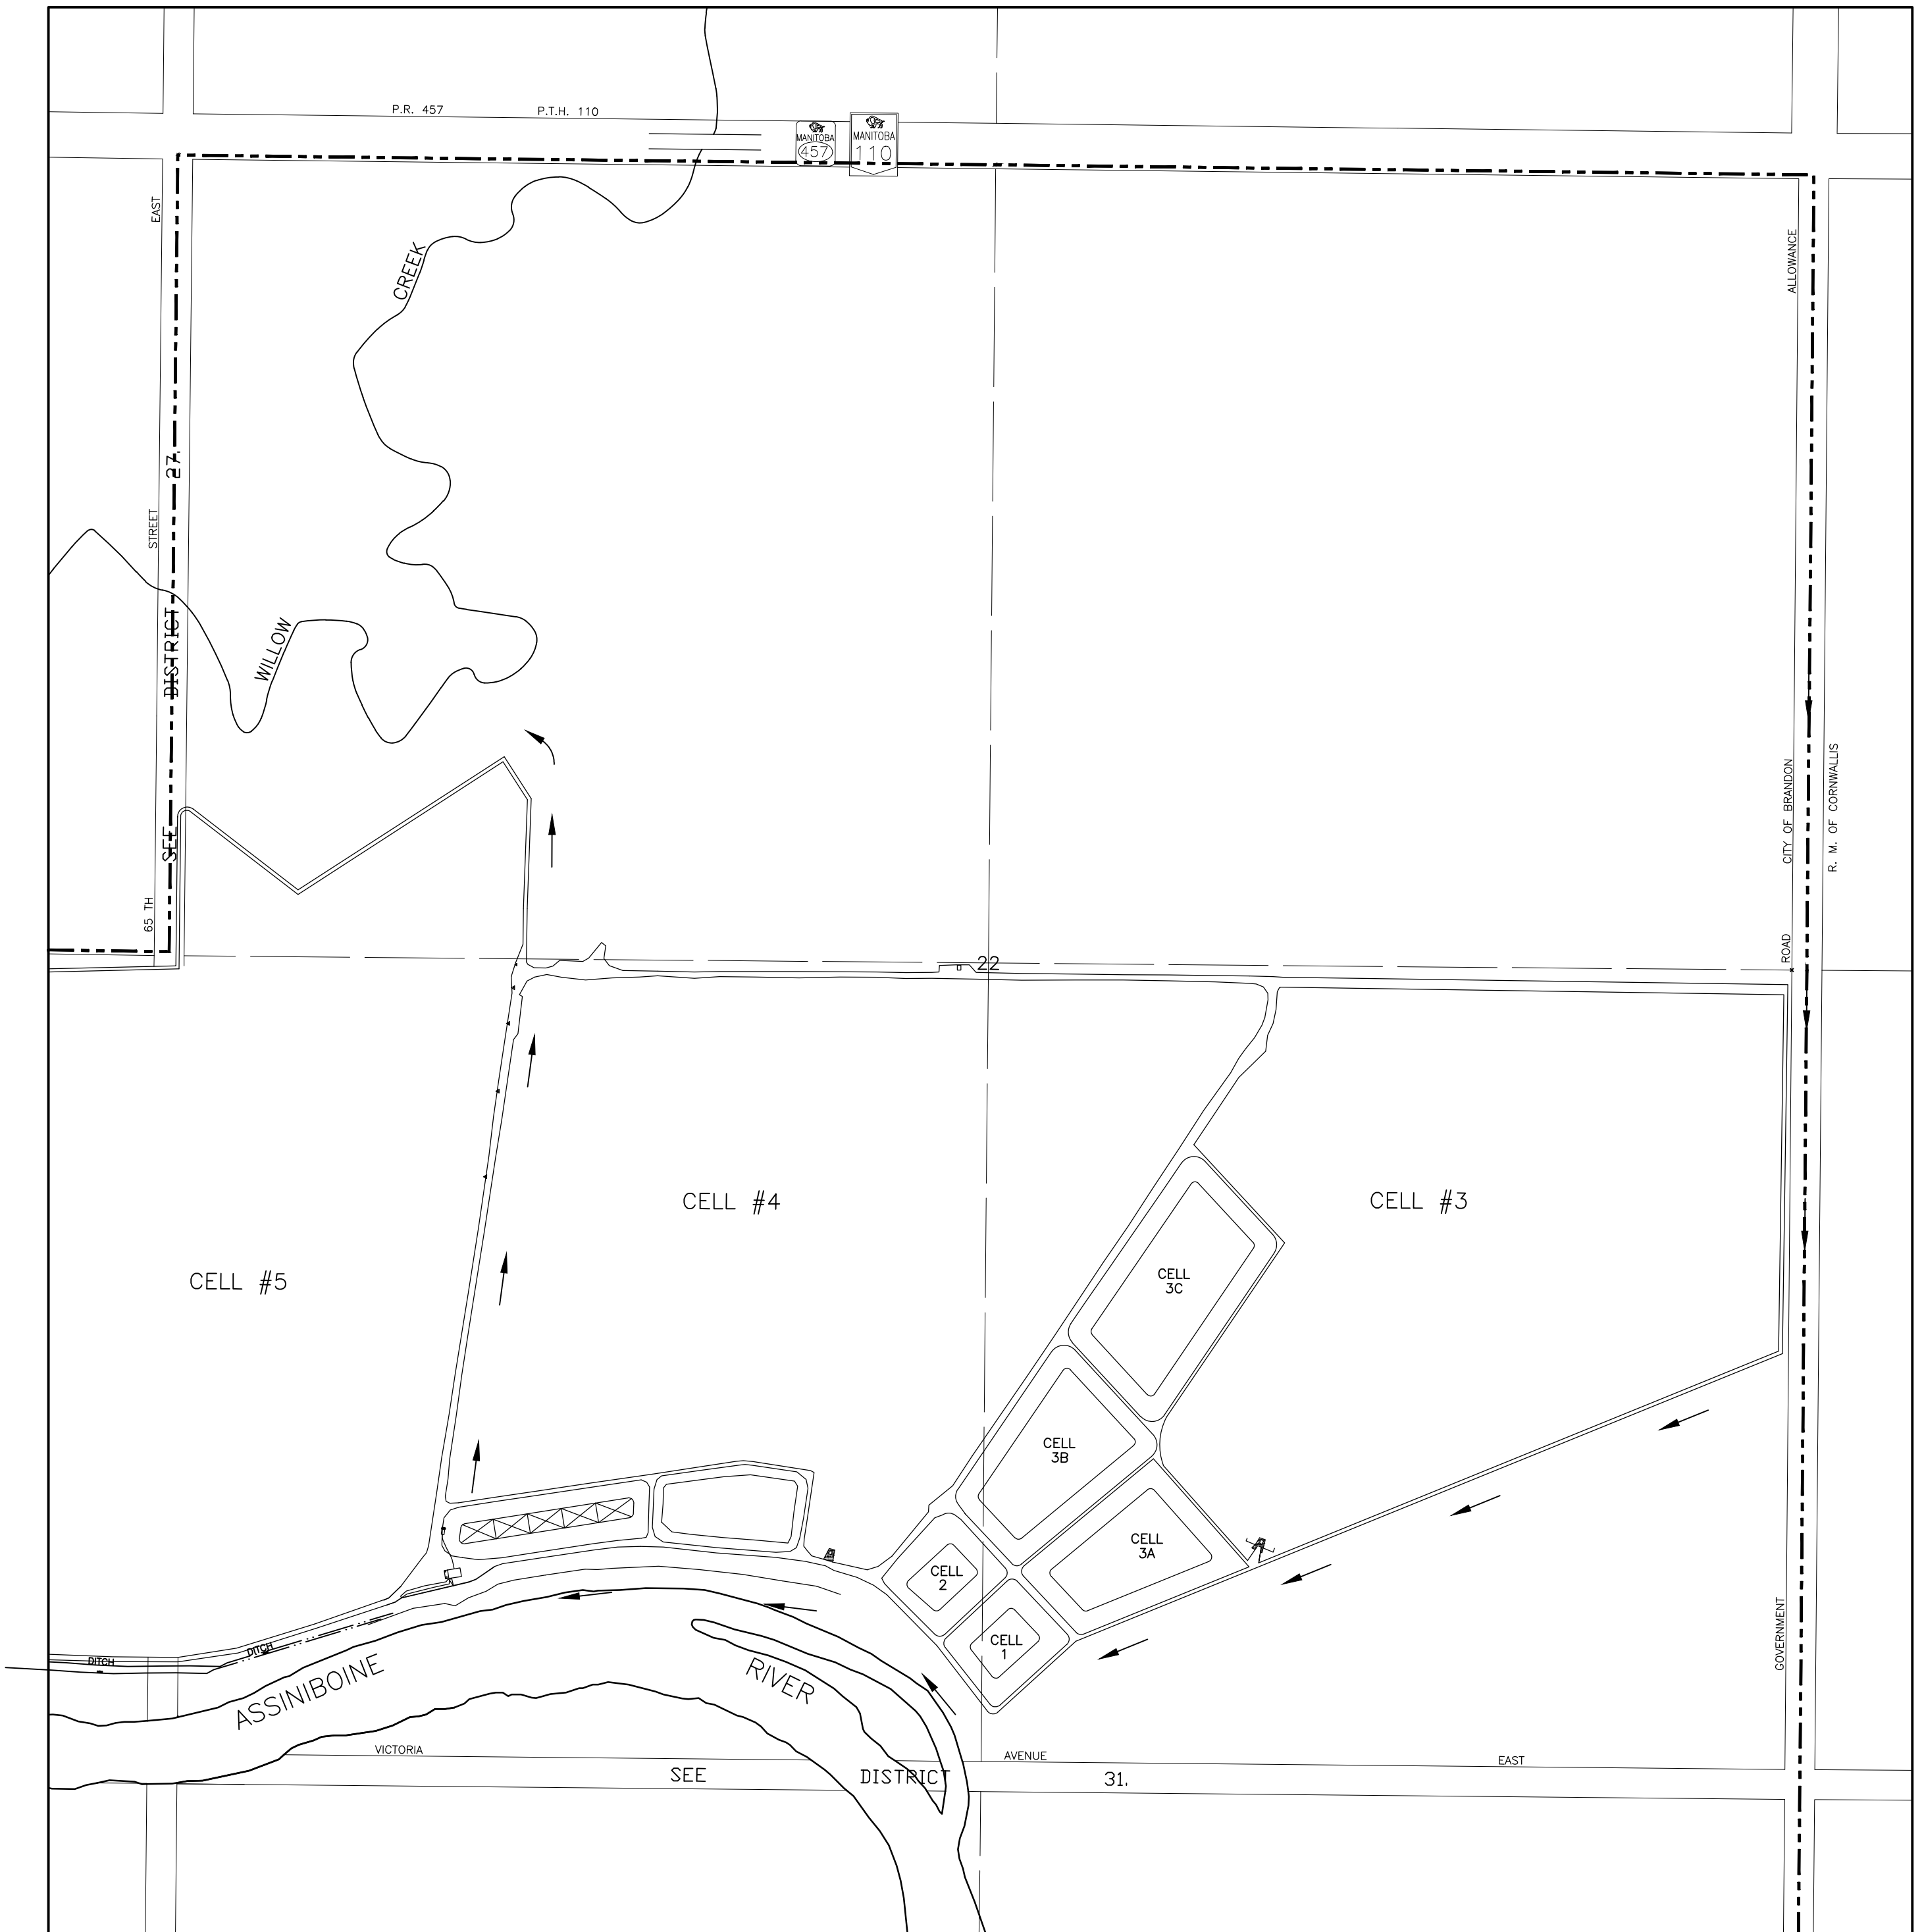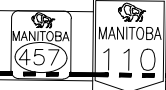

- LEGEND:-**
- - MANHOLES
 - - C.B'S INTO DOMESTIC
 - - C.B'S INTO STORM
 - - HYDRANTS
 - - VALVES ● - CHECK VALVE
 - - VALVE PITS BZ - BOOSTER ZONE
 - CASINGS
 - - - DITCHES
 - CULVERTS

ALL INFORMATION ON THESE DRAWINGS TO BE FIELD VERIFIED BY YOURSELF BEFORE ANY DESIGN OR CONSTRUCTION WORK IS UNDERTAKEN.


CITY OF BRANDON

STORM SEWERS

NO'S AVAILABLE :- 00.
NEXT NO. AVAILABLE :- 01.

JAN/2009	REVISED	B.J.K.
DATE	REVISION	BY

Sec. 22 Twp. 10 Rge. 18 W.

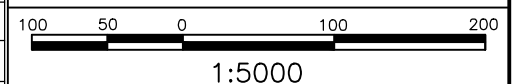

00	00	00
27	31	00
28	32	00