


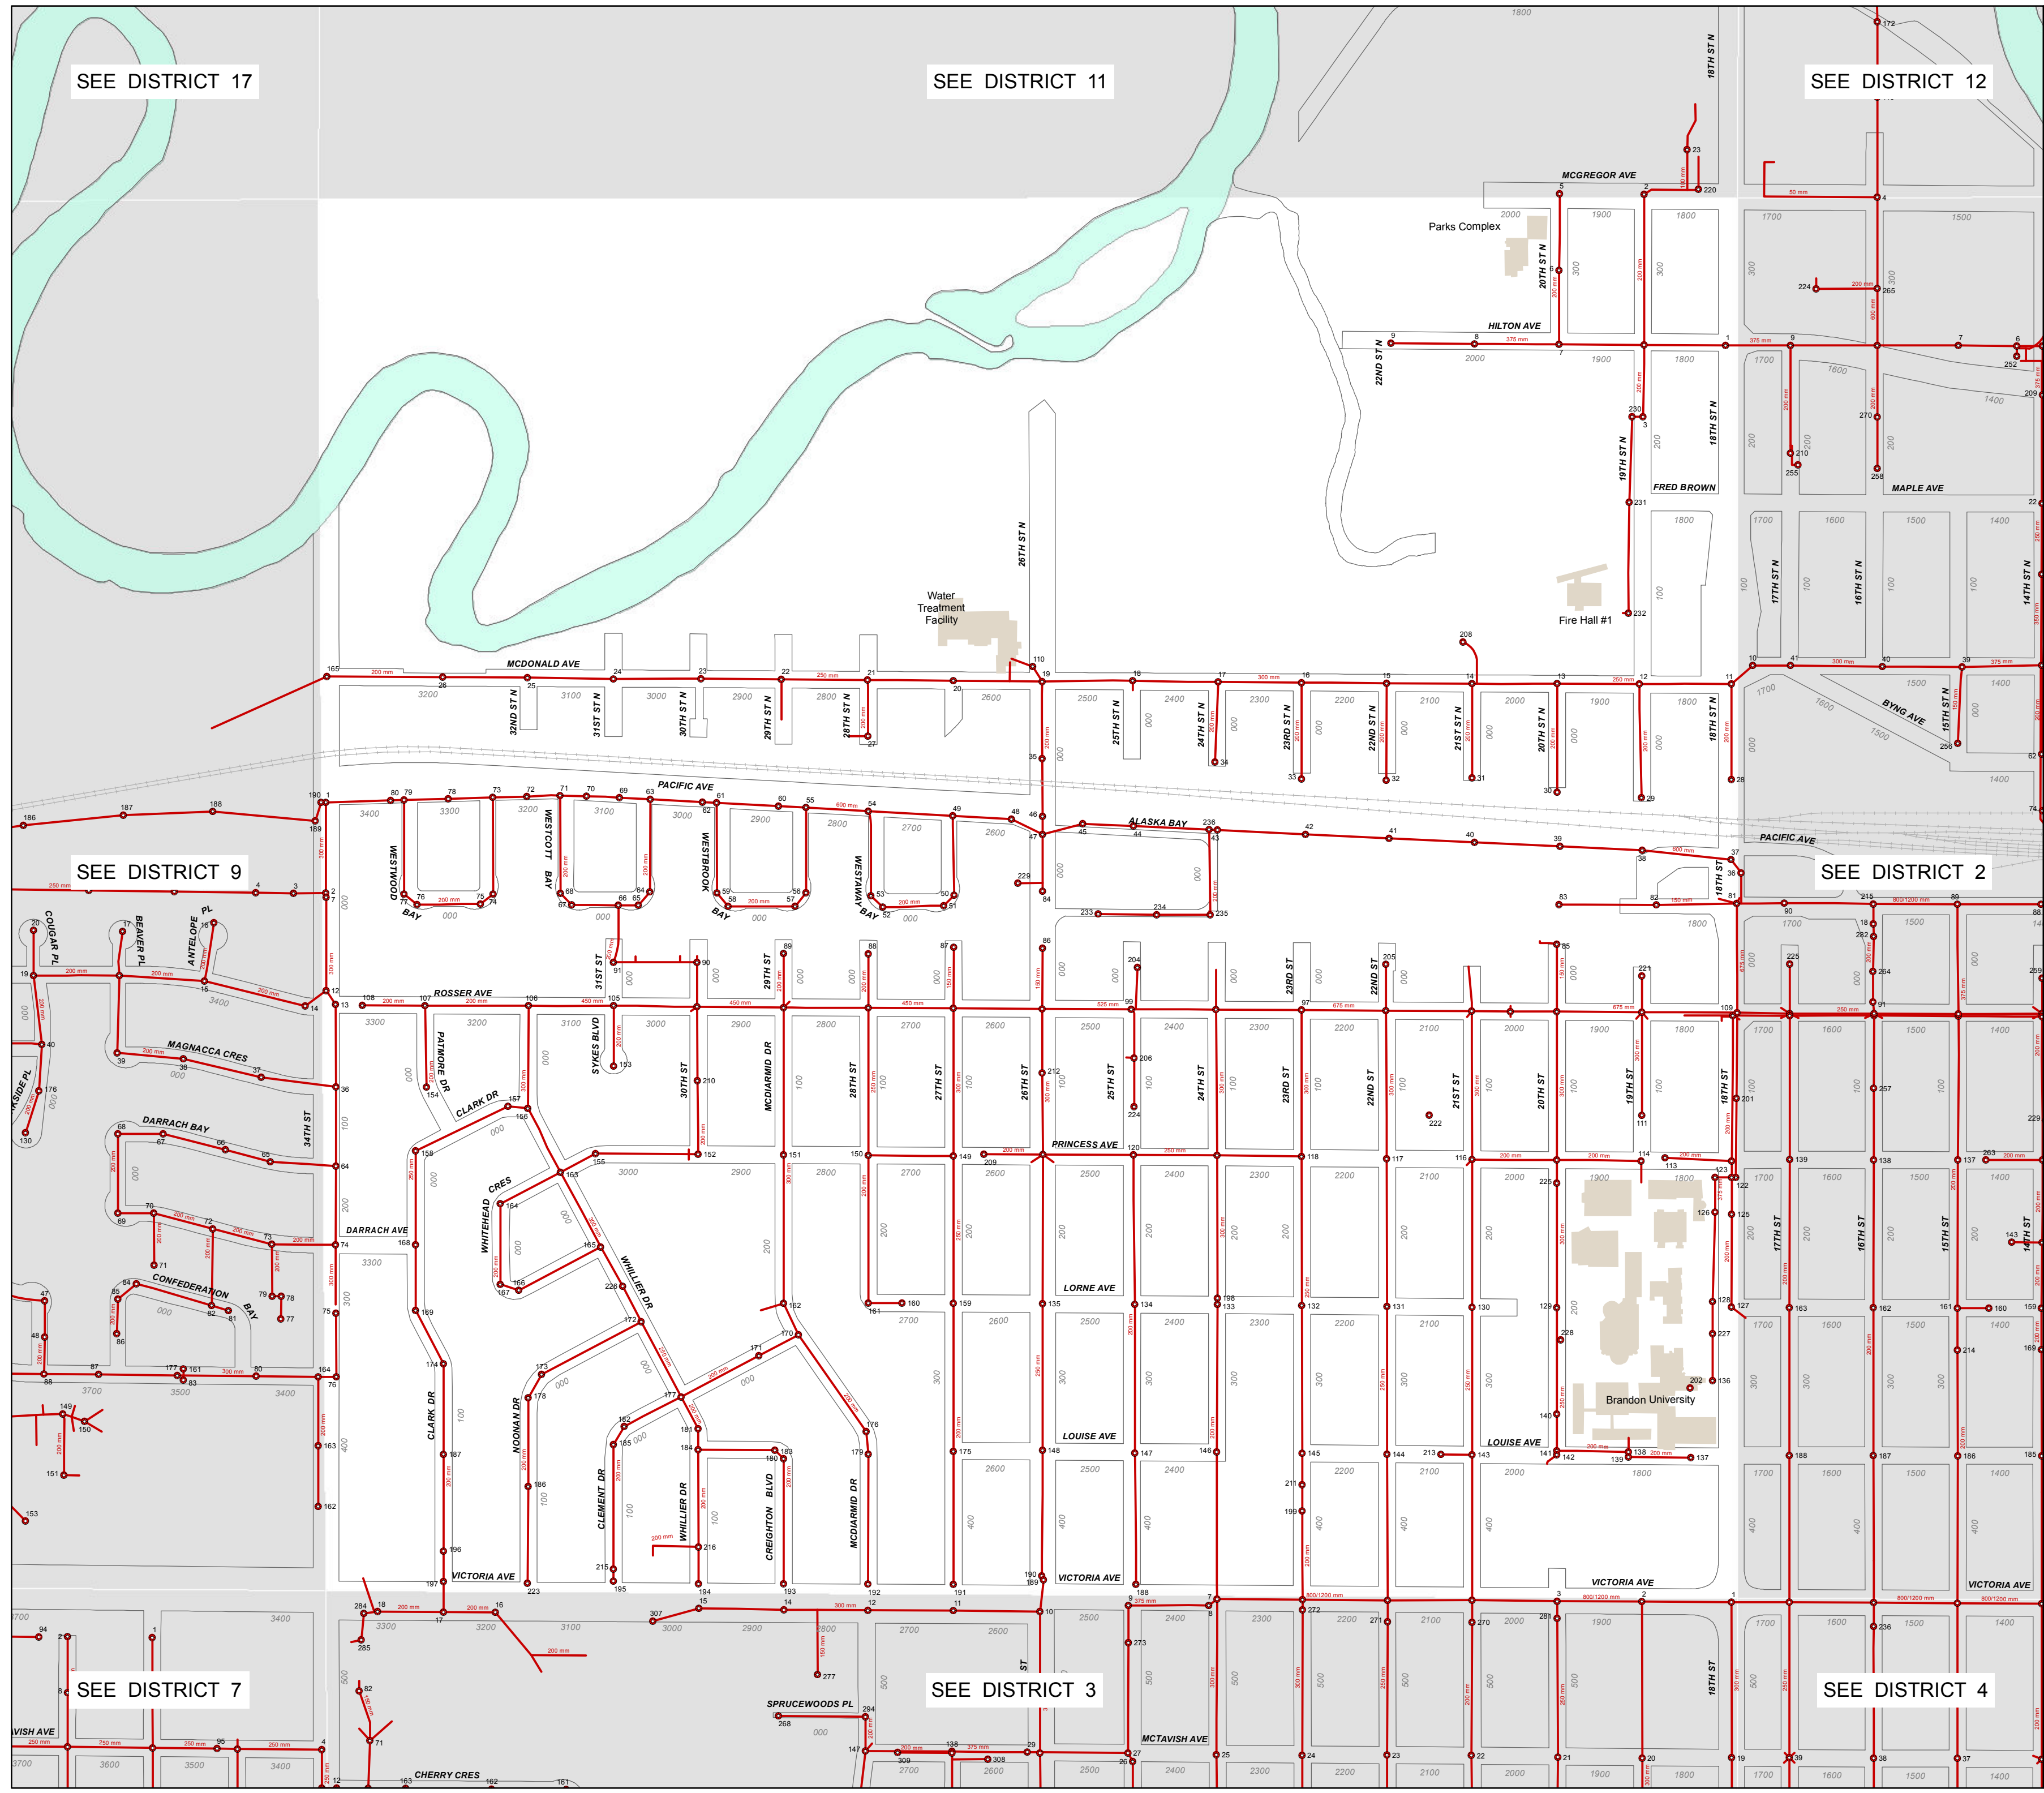


City of Brandon



1:5,000



- Legend**
- Domestic Sewer Manhole
 - Domestic Sewer
 - City Boundary
 - Property Lines (R.O.W.)

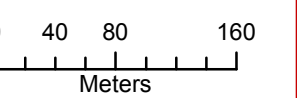

November 2012

ALL INFORMATION ON THESE DRAWINGS TO BE FIELD VERIFIED BY YOURSELF BEFORE ANY DESIGN OR CONSTRUCTION WORK IS UNDERTAKEN.

City of Brandon
DOMESTIC SEWER
Network

DIST-1

SEE DISTRICT 17

SEE DISTRICT 11

SEE DISTRICT 12

SEE DISTRICT 9

SEE DISTRICT 2

SEE DISTRICT 7

SEE DISTRICT 3

SEE DISTRICT 4

Parks Complex

Water Treatment Facility

Fire Hall #1

Brandon University




City of Brandon



1:5,000



- Legend**
- Domestic Sewer Manhole
 - Domestic Sewer
 - City Boundary
 - Property Lines (R.O.W.)

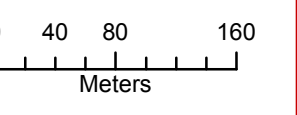

November 2012

ALL INFORMATION ON THESE DRAWINGS TO BE FIELD VERIFIED BY YOURSELF BEFORE ANY DESIGN OR CONSTRUCTION WORK IS UNDERTAKEN.

City of Brandon
DOMESTIC SEWER
Network

DIST-2

SEE DISTRICT 11

SEE DISTRICT 12

SEE DISTRICT 16

SEE DISTRICT 1

SEE DISTRICT 6

SEE DISTRICT 3

SEE DISTRICT 4


SEE DISTRICT 8



City of Brandon



1:5,000

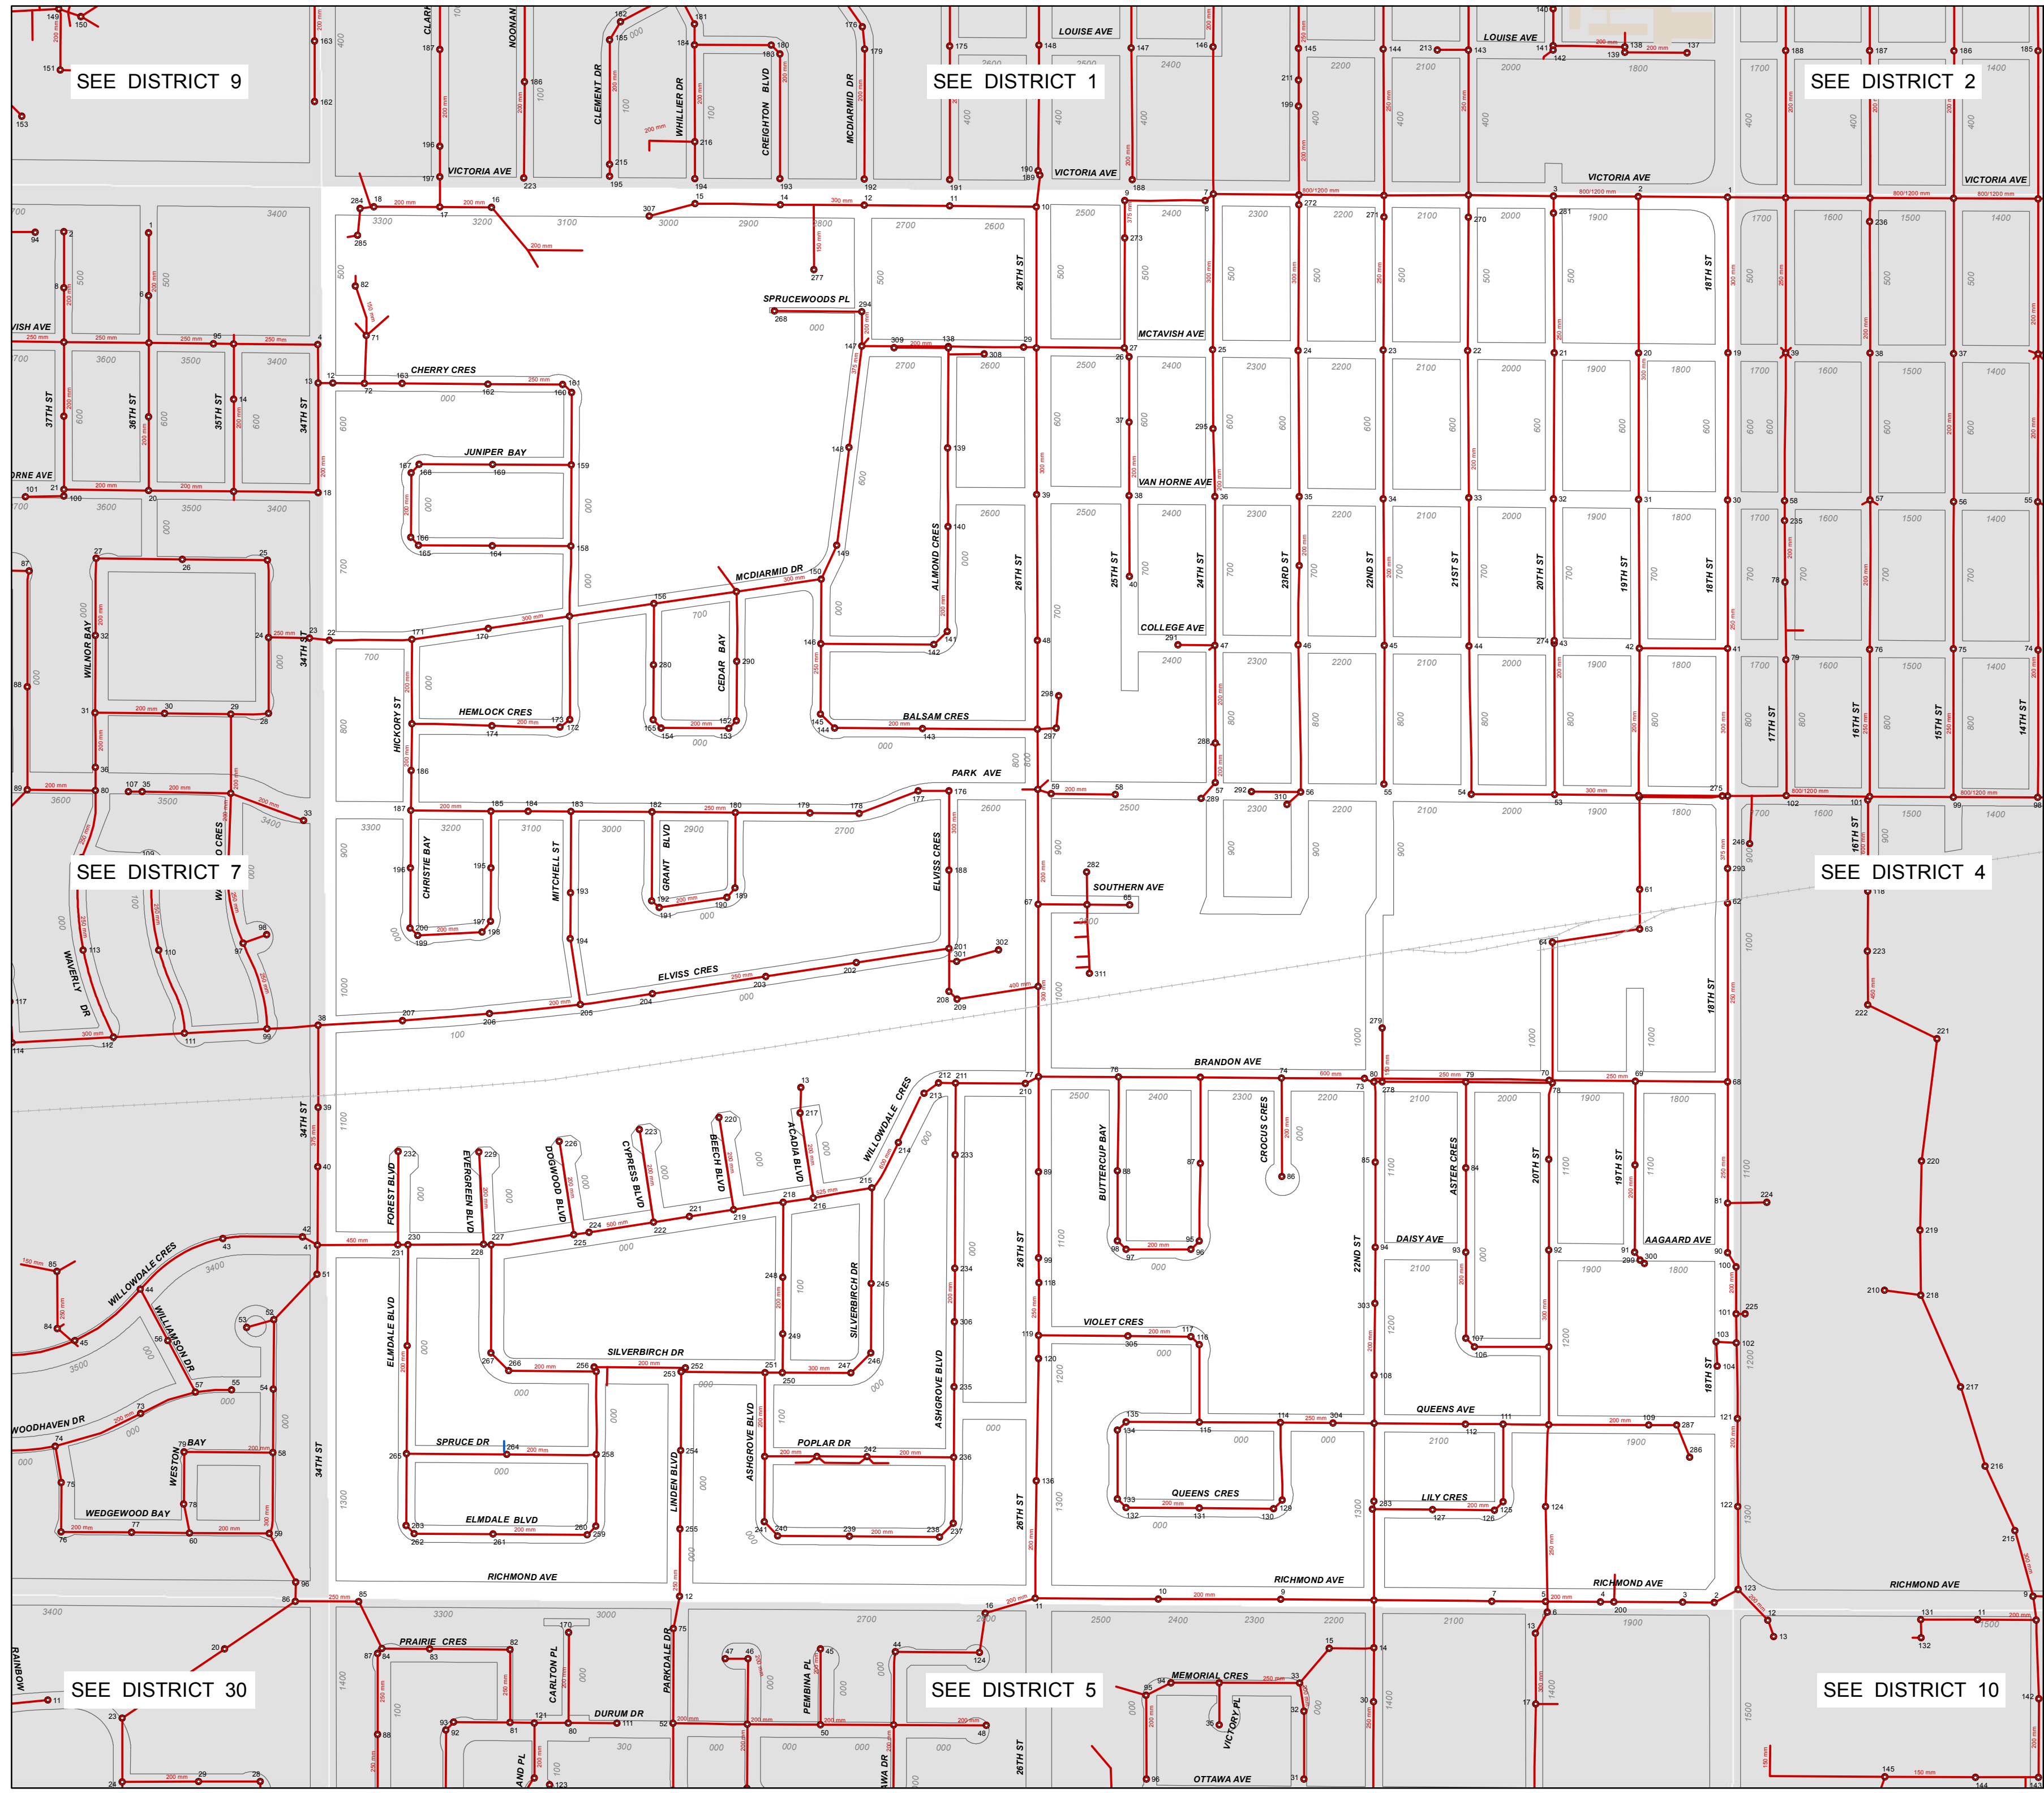

SEE DISTRICT 9

SEE DISTRICT 1

SEE DISTRICT 2

SEE DISTRICT 7


SEE DISTRICT 4

SEE DISTRICT 30

SEE DISTRICT 5

SEE DISTRICT 10

- Legend**
- Domestic Sewer Manhole
 - Domestic Sewer
 - - - City Boundary
 - Property Lines (R.O.W.)

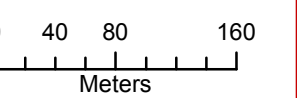

November 2012

ALL INFORMATION ON THESE DRAWINGS TO BE FIELD VERIFIED BY YOURSELF BEFORE ANY DESIGN OR CONSTRUCTION WORK IS UNDERTAKEN.

City of Brandon
DOMESTIC SEWER
Network


DIST-3



City of Brandon



1:5,000

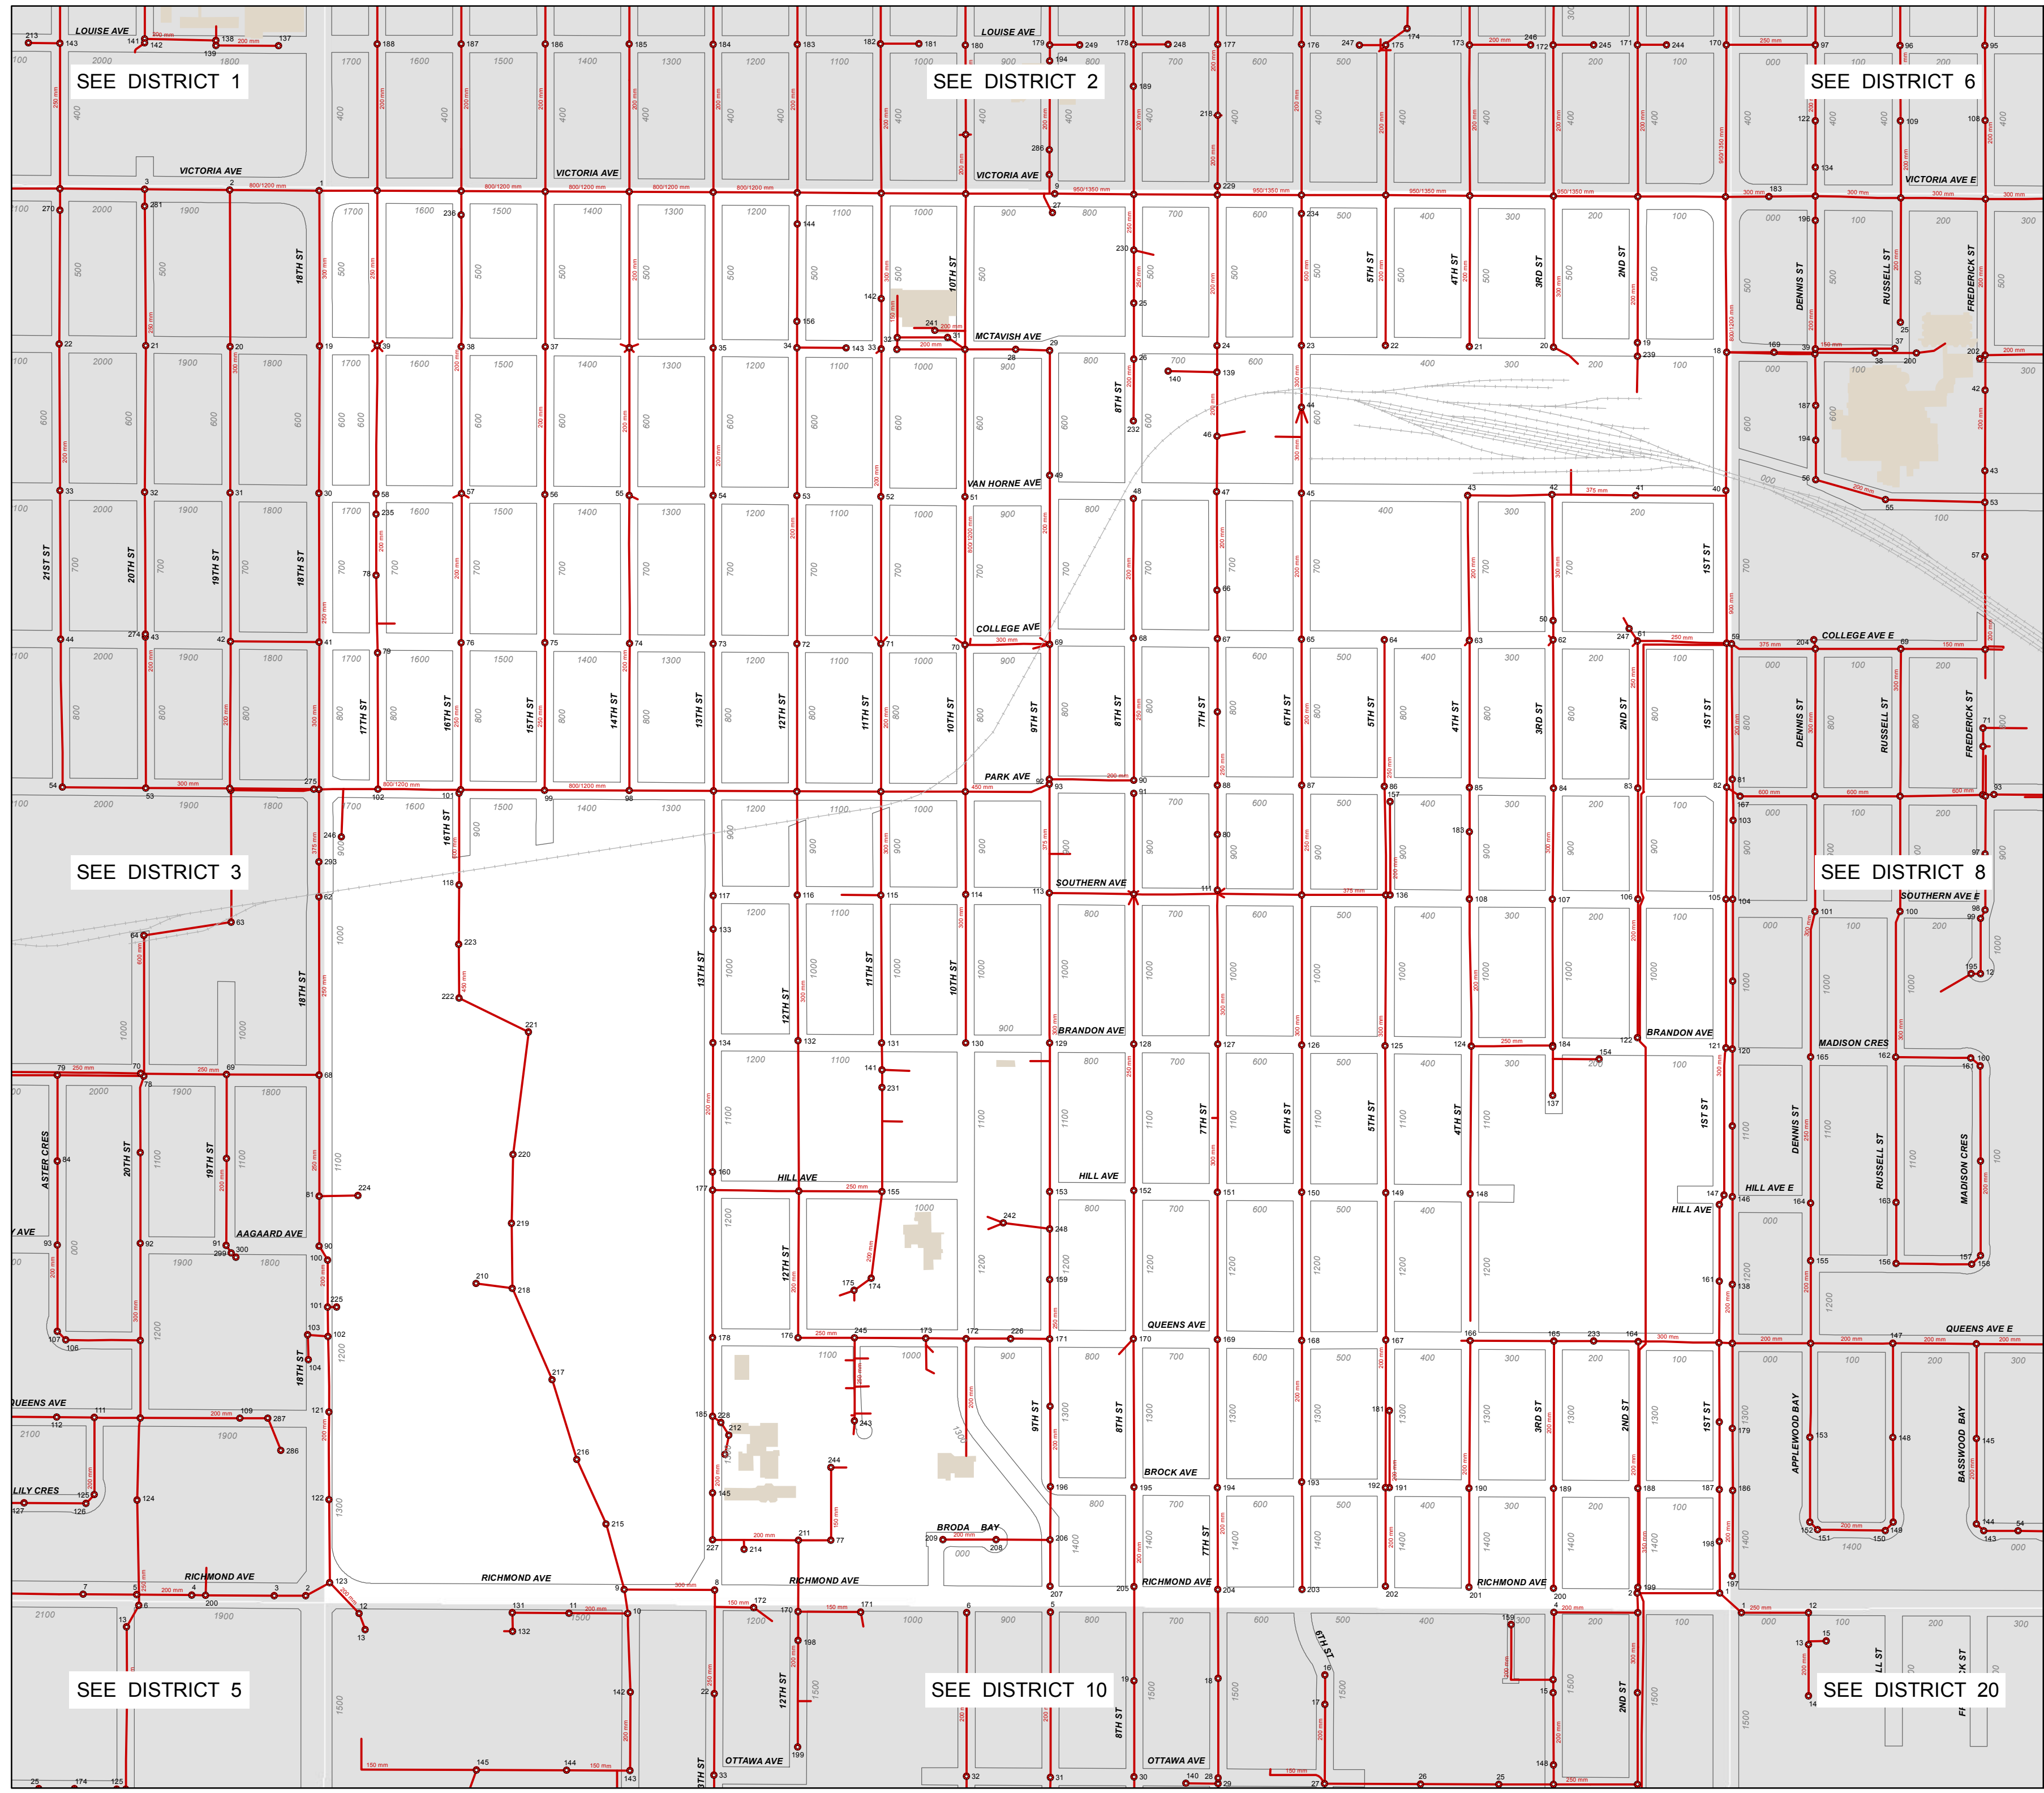

SEE DISTRICT 1

SEE DISTRICT 2

SEE DISTRICT 6

SEE DISTRICT 3


SEE DISTRICT 8

SEE DISTRICT 5

SEE DISTRICT 10

SEE DISTRICT 20

- Legend**
- Domestic Sewer Manhole
 - Domestic Sewer
 - City Boundary
 - Property Lines (R.O.W.)

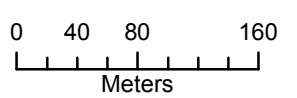

November 2012

ALL INFORMATION ON THESE DRAWINGS TO BE FIELD VERIFIED BY YOURSELF BEFORE ANY DESIGN OR CONSTRUCTION WORK IS UNDERTAKEN.

City of Brandon
DOMESTIC SEWER
Network


DIST-4



City of Brandon



1:5,000

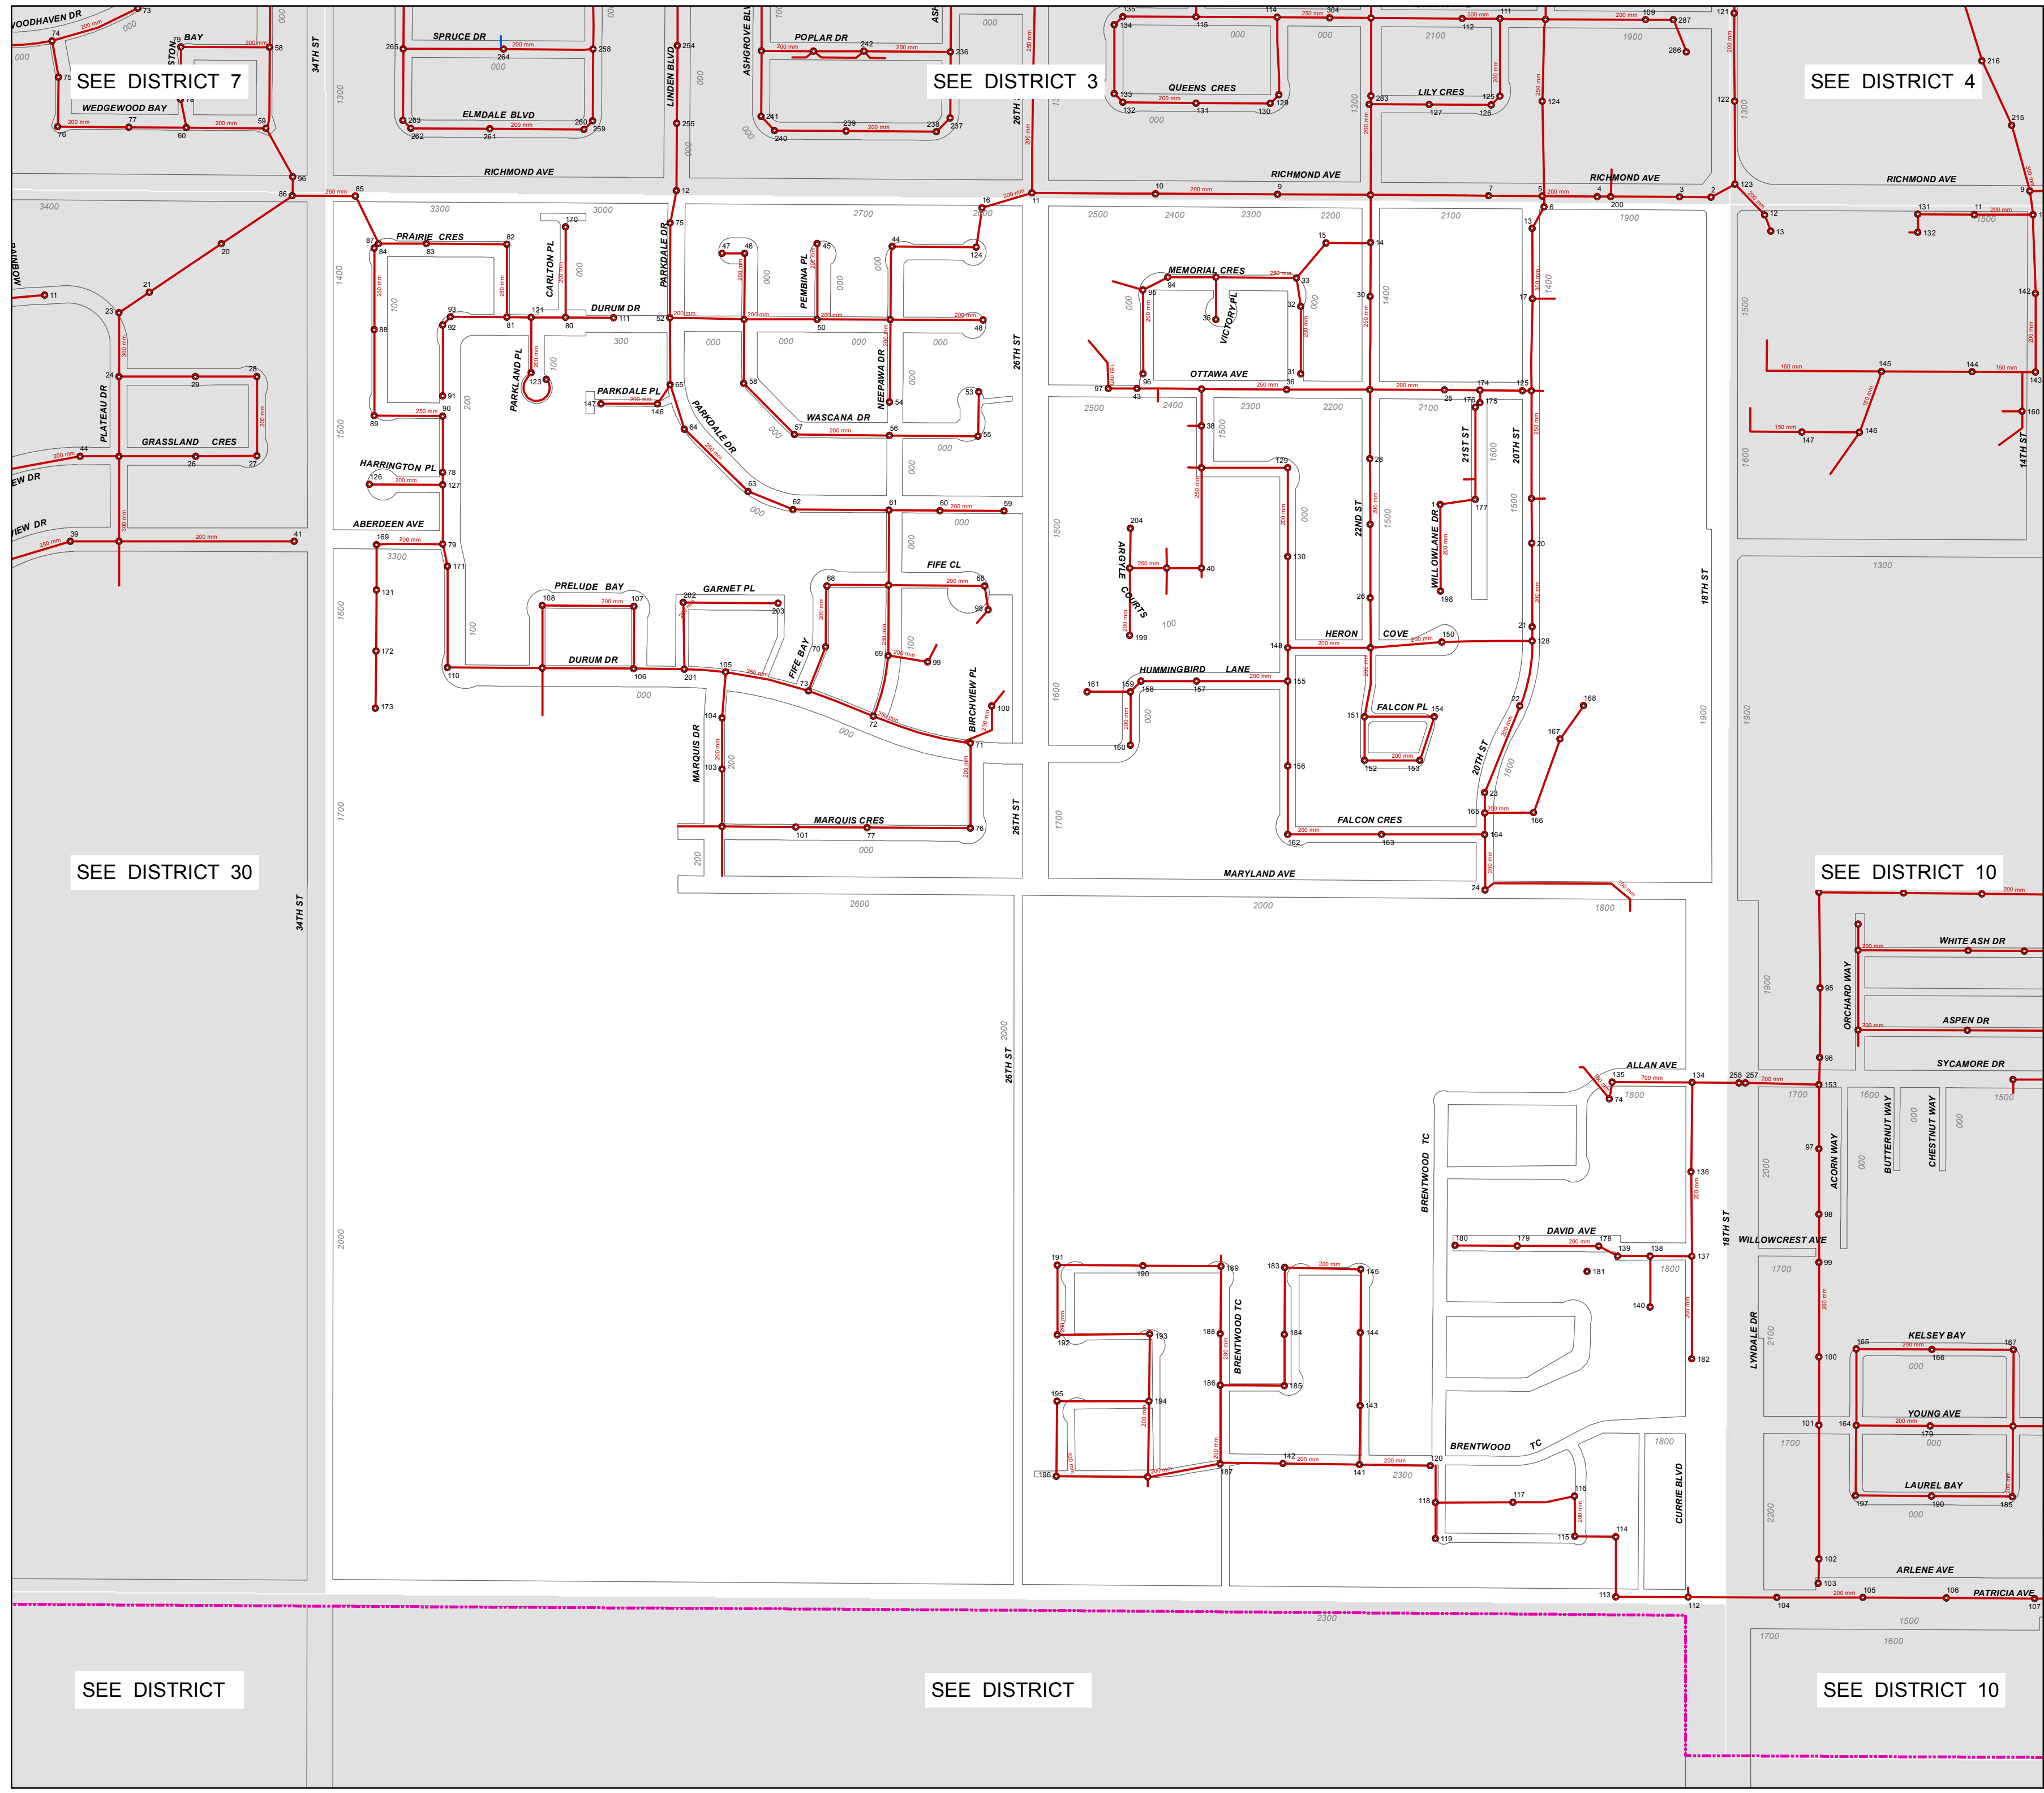

SEE DISTRICT 30

SEE DISTRICT

SEE DISTRICT 3


SEE DISTRICT

SEE DISTRICT 4

SEE DISTRICT 10

SEE DISTRICT 10

- Legend**
- Domestic Sewer Manhole
 - Domestic Sewer
 - - - City Boundary
 - Property Lines (R.O.W.)

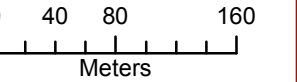

November 2012

ALL INFORMATION ON THESE DRAWINGS TO BE FIELD VERIFIED BY YOURSELF BEFORE ANY DESIGN OR CONSTRUCTION WORK IS UNDERTAKEN.

City of Brandon
DOMESTIC SEWER
Network

DIST-5




City of Brandon



1:5,000

Legend

- Domestic Sewer Manhole
- Domestic Sewer
- City Boundary
- Property Lines (R.O.W.)

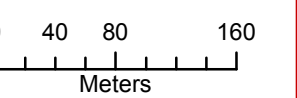

November 2012

ALL INFORMATION ON THESE DRAWINGS TO BE FIELD VERIFIED BY YOURSELF BEFORE ANY DESIGN OR CONSTRUCTION WORK IS UNDERTAKEN.

City of Brandon
DOMESTIC SEWER
Network

DIST-6



SEE DISTRICT 12

SEE DISTRICT 16

SEE DISTRICT

SEE DISTRICT 2

SEE DISTRICT 21

SEE DISTRICT 4

SEE DISTRICT 8

SEE DISTRICT 22




City of Brandon



1:5,000

- Legend**
- Domestic Sewer Manhole
 - Domestic Sewer
 - - - City Boundary
 - Property Lines (R.O.W.)

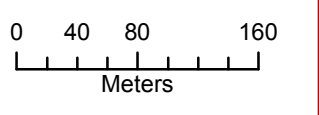


November 2012

ALL INFORMATION ON THESE DRAWINGS TO BE FIELD VERIFIED BY YOURSELF BEFORE ANY DESIGN OR CONSTRUCTION WORK IS UNDERTAKEN.

City of Brandon
DOMESTIC SEWER
Network

DIST-7

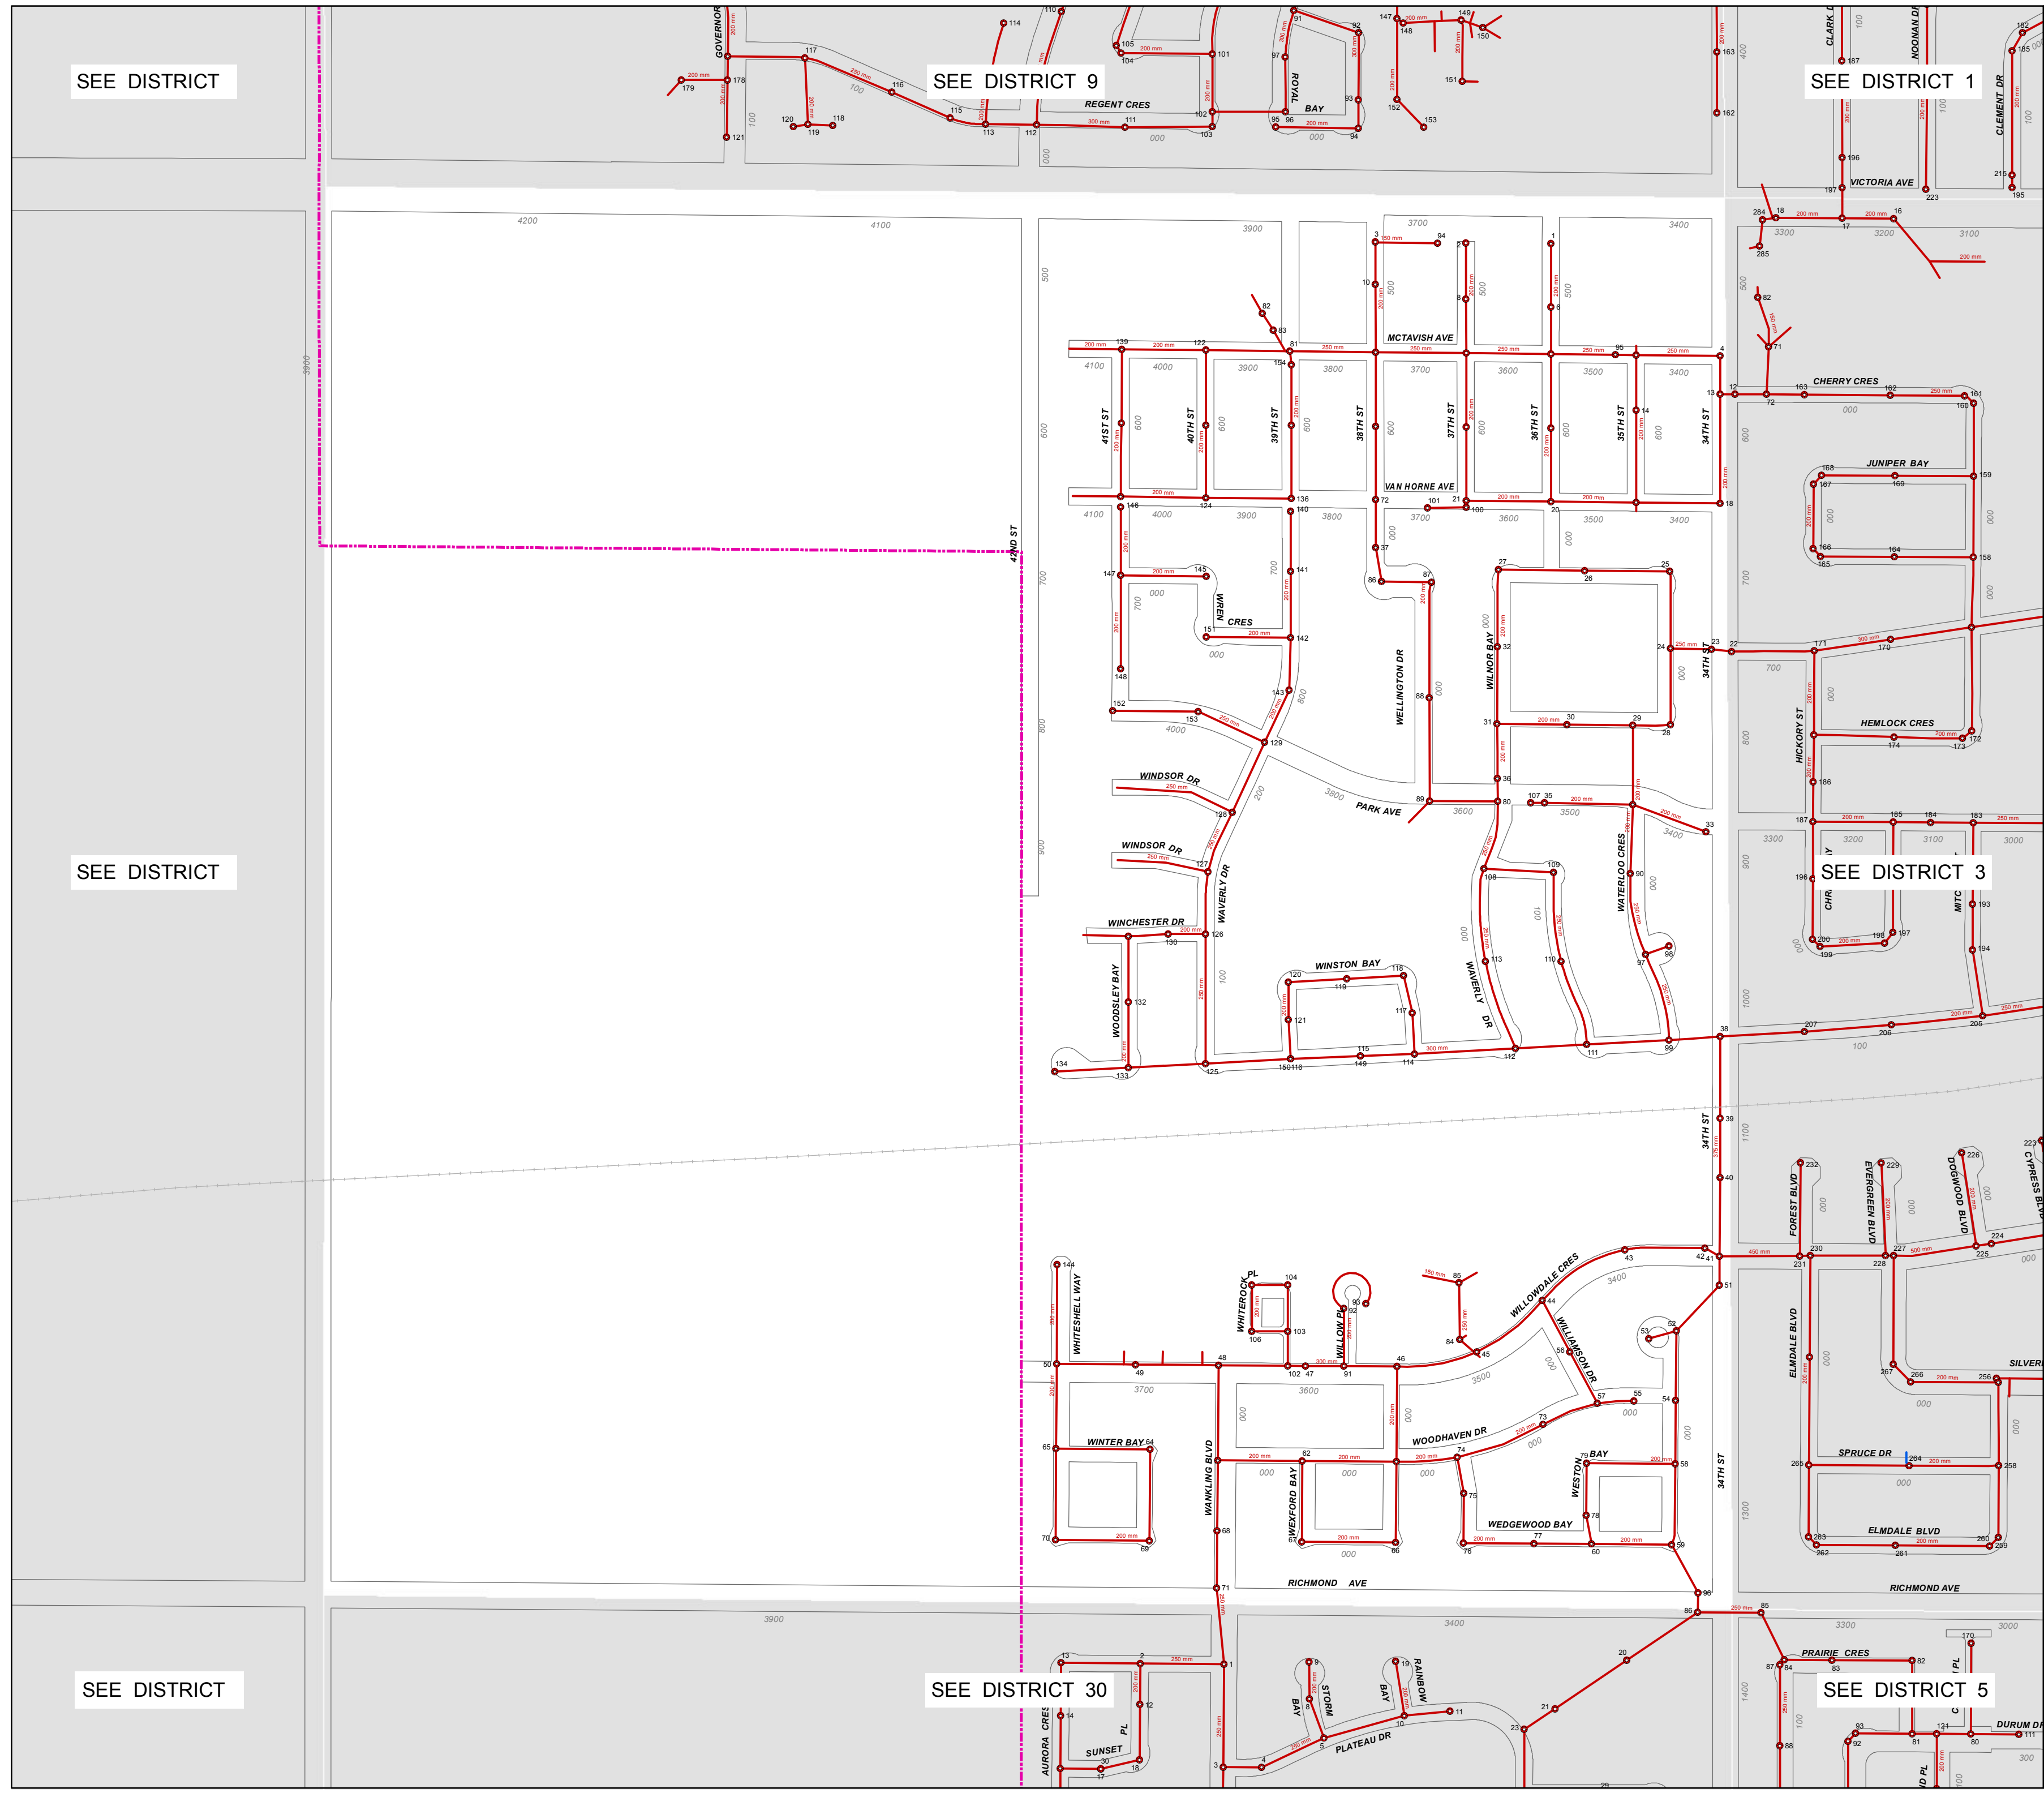

SEE DISTRICT

SEE DISTRICT 9

SEE DISTRICT 1

SEE DISTRICT

SEE DISTRICT 3

SEE DISTRICT

SEE DISTRICT 30


SEE DISTRICT 5



City of Brandon



1:5,000

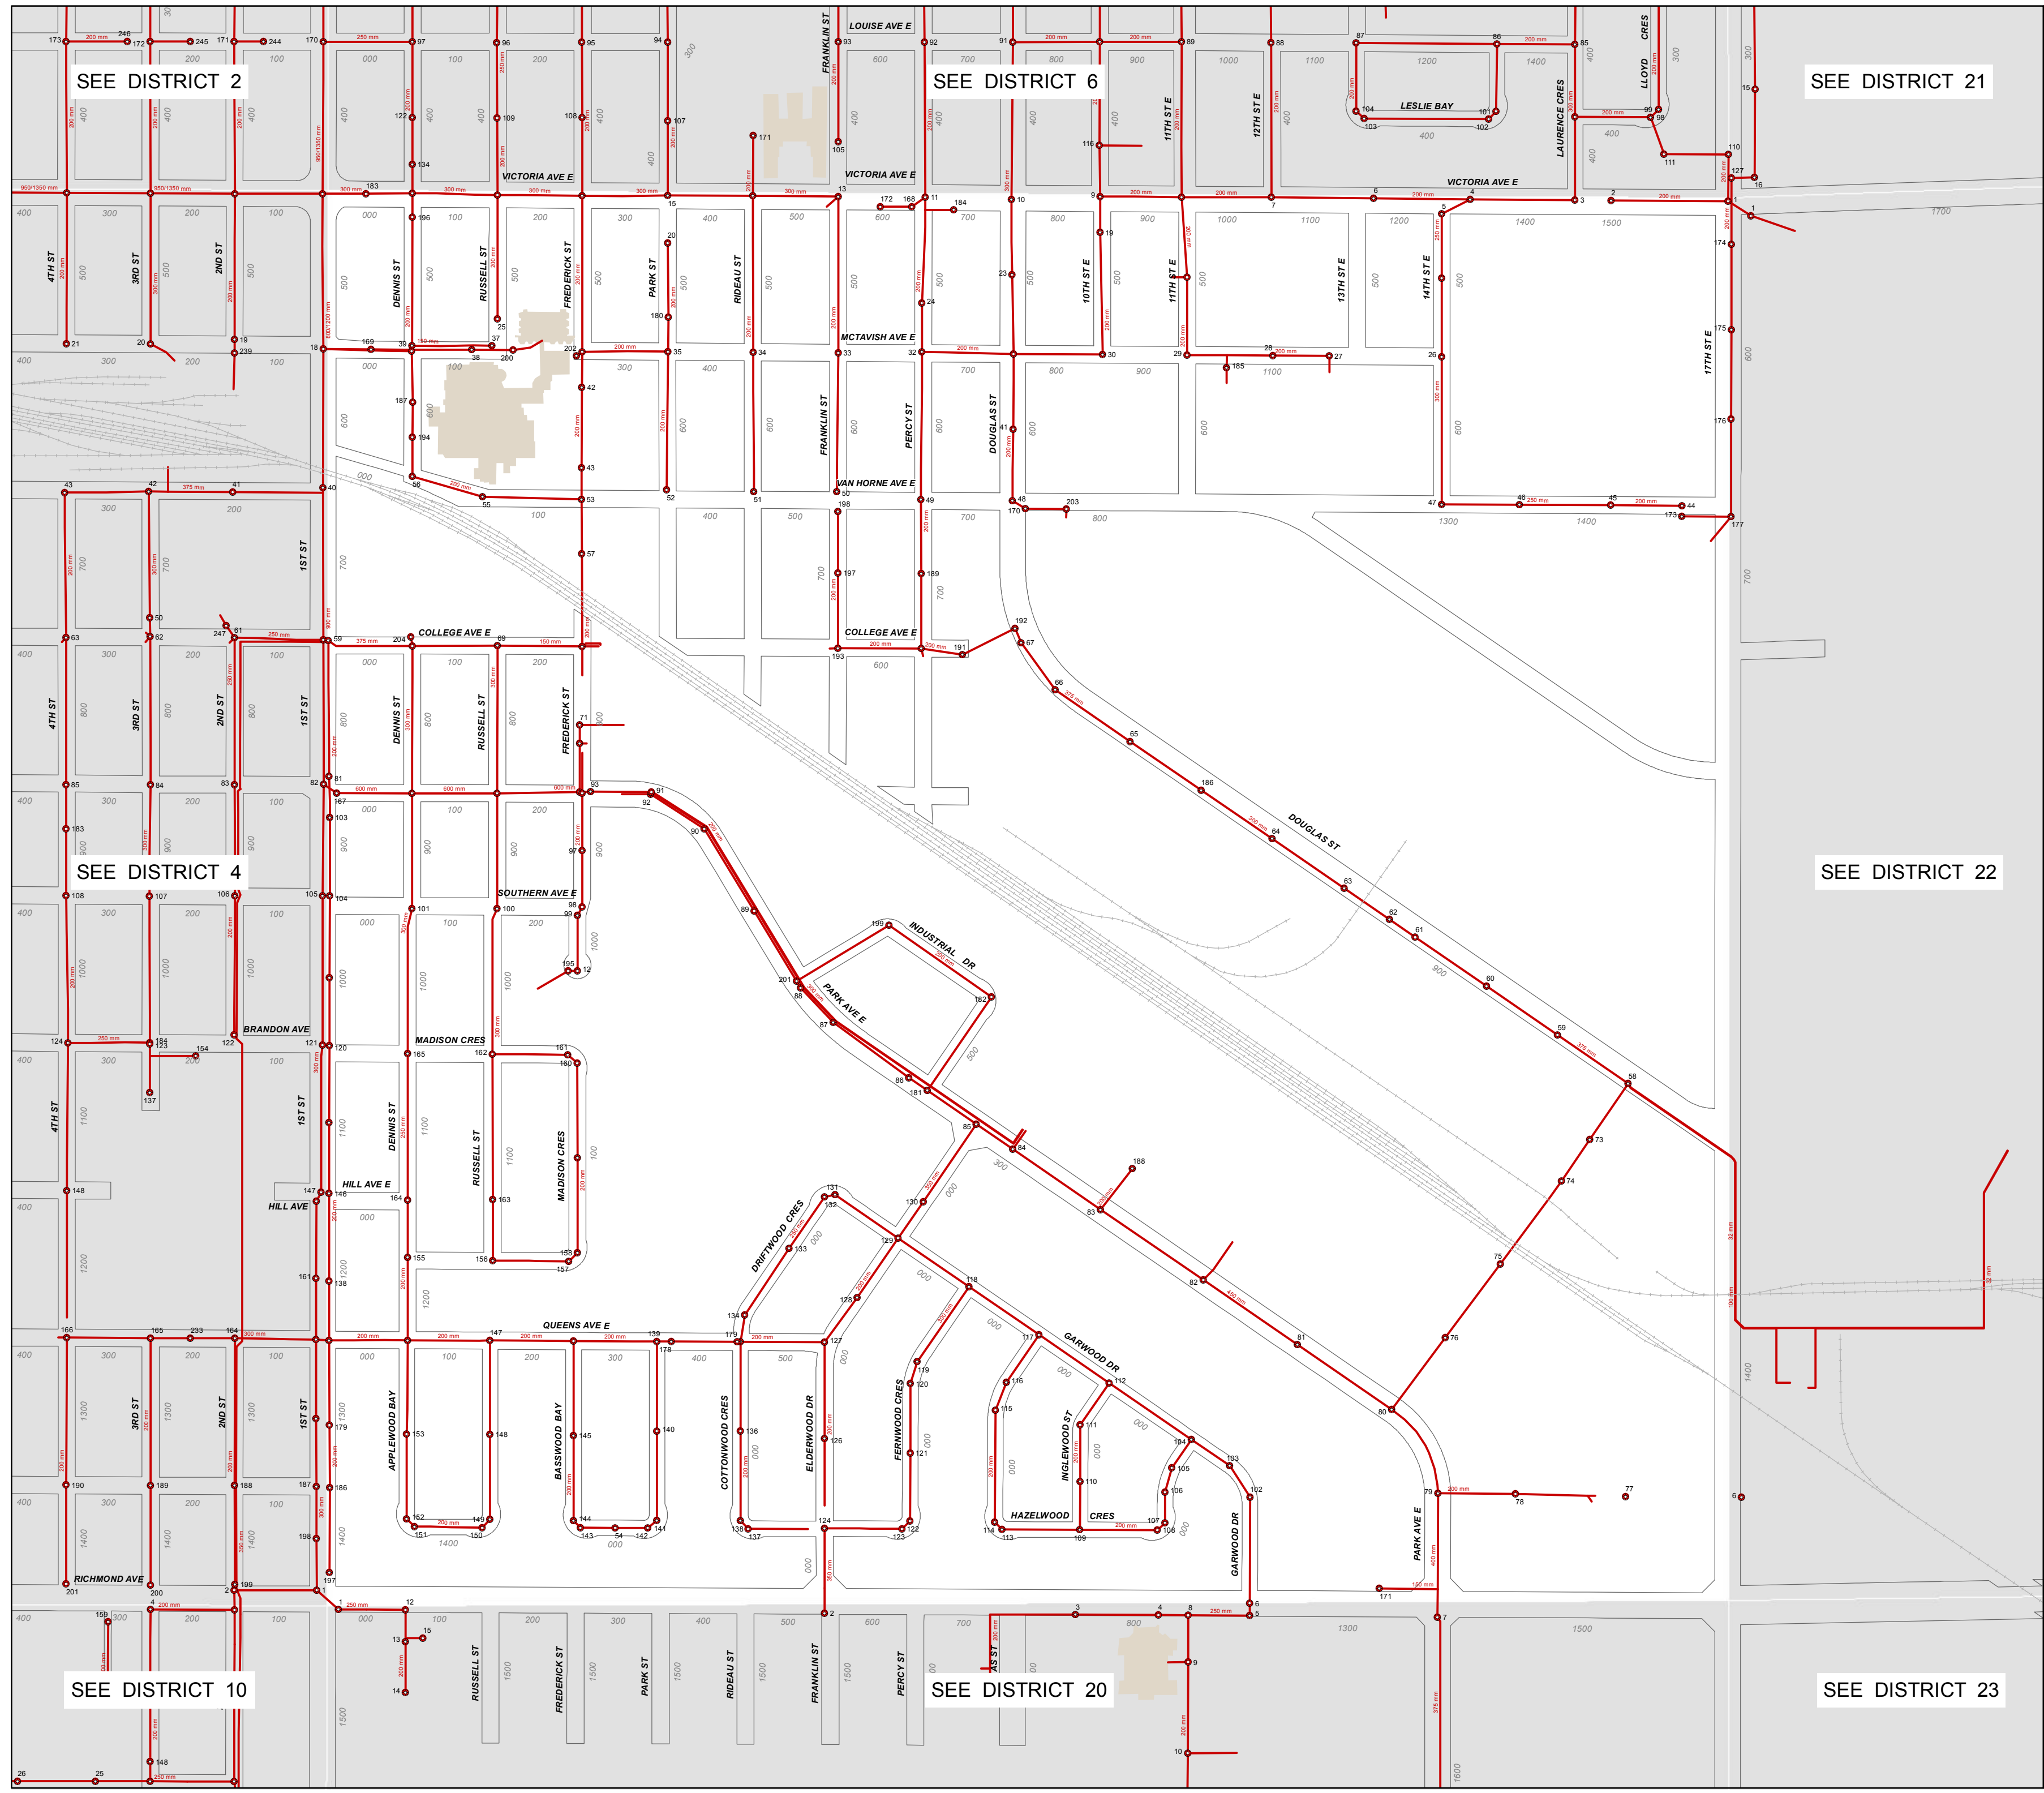

SEE DISTRICT 2

SEE DISTRICT 6

SEE DISTRICT 21

SEE DISTRICT 4


SEE DISTRICT 22

SEE DISTRICT 10

SEE DISTRICT 20

SEE DISTRICT 23

- Legend**
- Domestic Sewer Manhole
 - Domestic Sewer
 - City Boundary
 - Property Lines (R.O.W.)

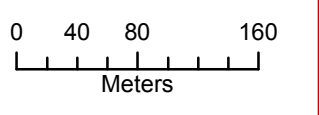

November 2012

ALL INFORMATION ON THESE DRAWINGS TO BE FIELD VERIFIED BY YOURSELF BEFORE ANY DESIGN OR CONSTRUCTION WORK IS UNDERTAKEN.

City of Brandon
DOMESTIC SEWER
Network

DIST-8



City of Brandon



1:5,000

SEE DISTRICT

SEE DISTRICT 17

SEE DISTRICT 11

SEE DISTRICT


SEE DISTRICT 1

SEE DISTRICT 7

SEE DISTRICT 3

SEE DISTRICT

- Legend**
- Domestic Sewer Manhole
 - Domestic Sewer
 - City Boundary
 - Property Lines (R.O.W.)

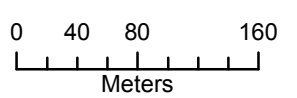

November 2012

ALL INFORMATION ON THESE DRAWINGS TO BE FIELD VERIFIED BY YOURSELF BEFORE ANY DESIGN OR CONSTRUCTION WORK IS UNDERTAKEN.

City of Brandon
DOMESTIC SEWER
Network

DIST-9






City of Brandon



1:5,000

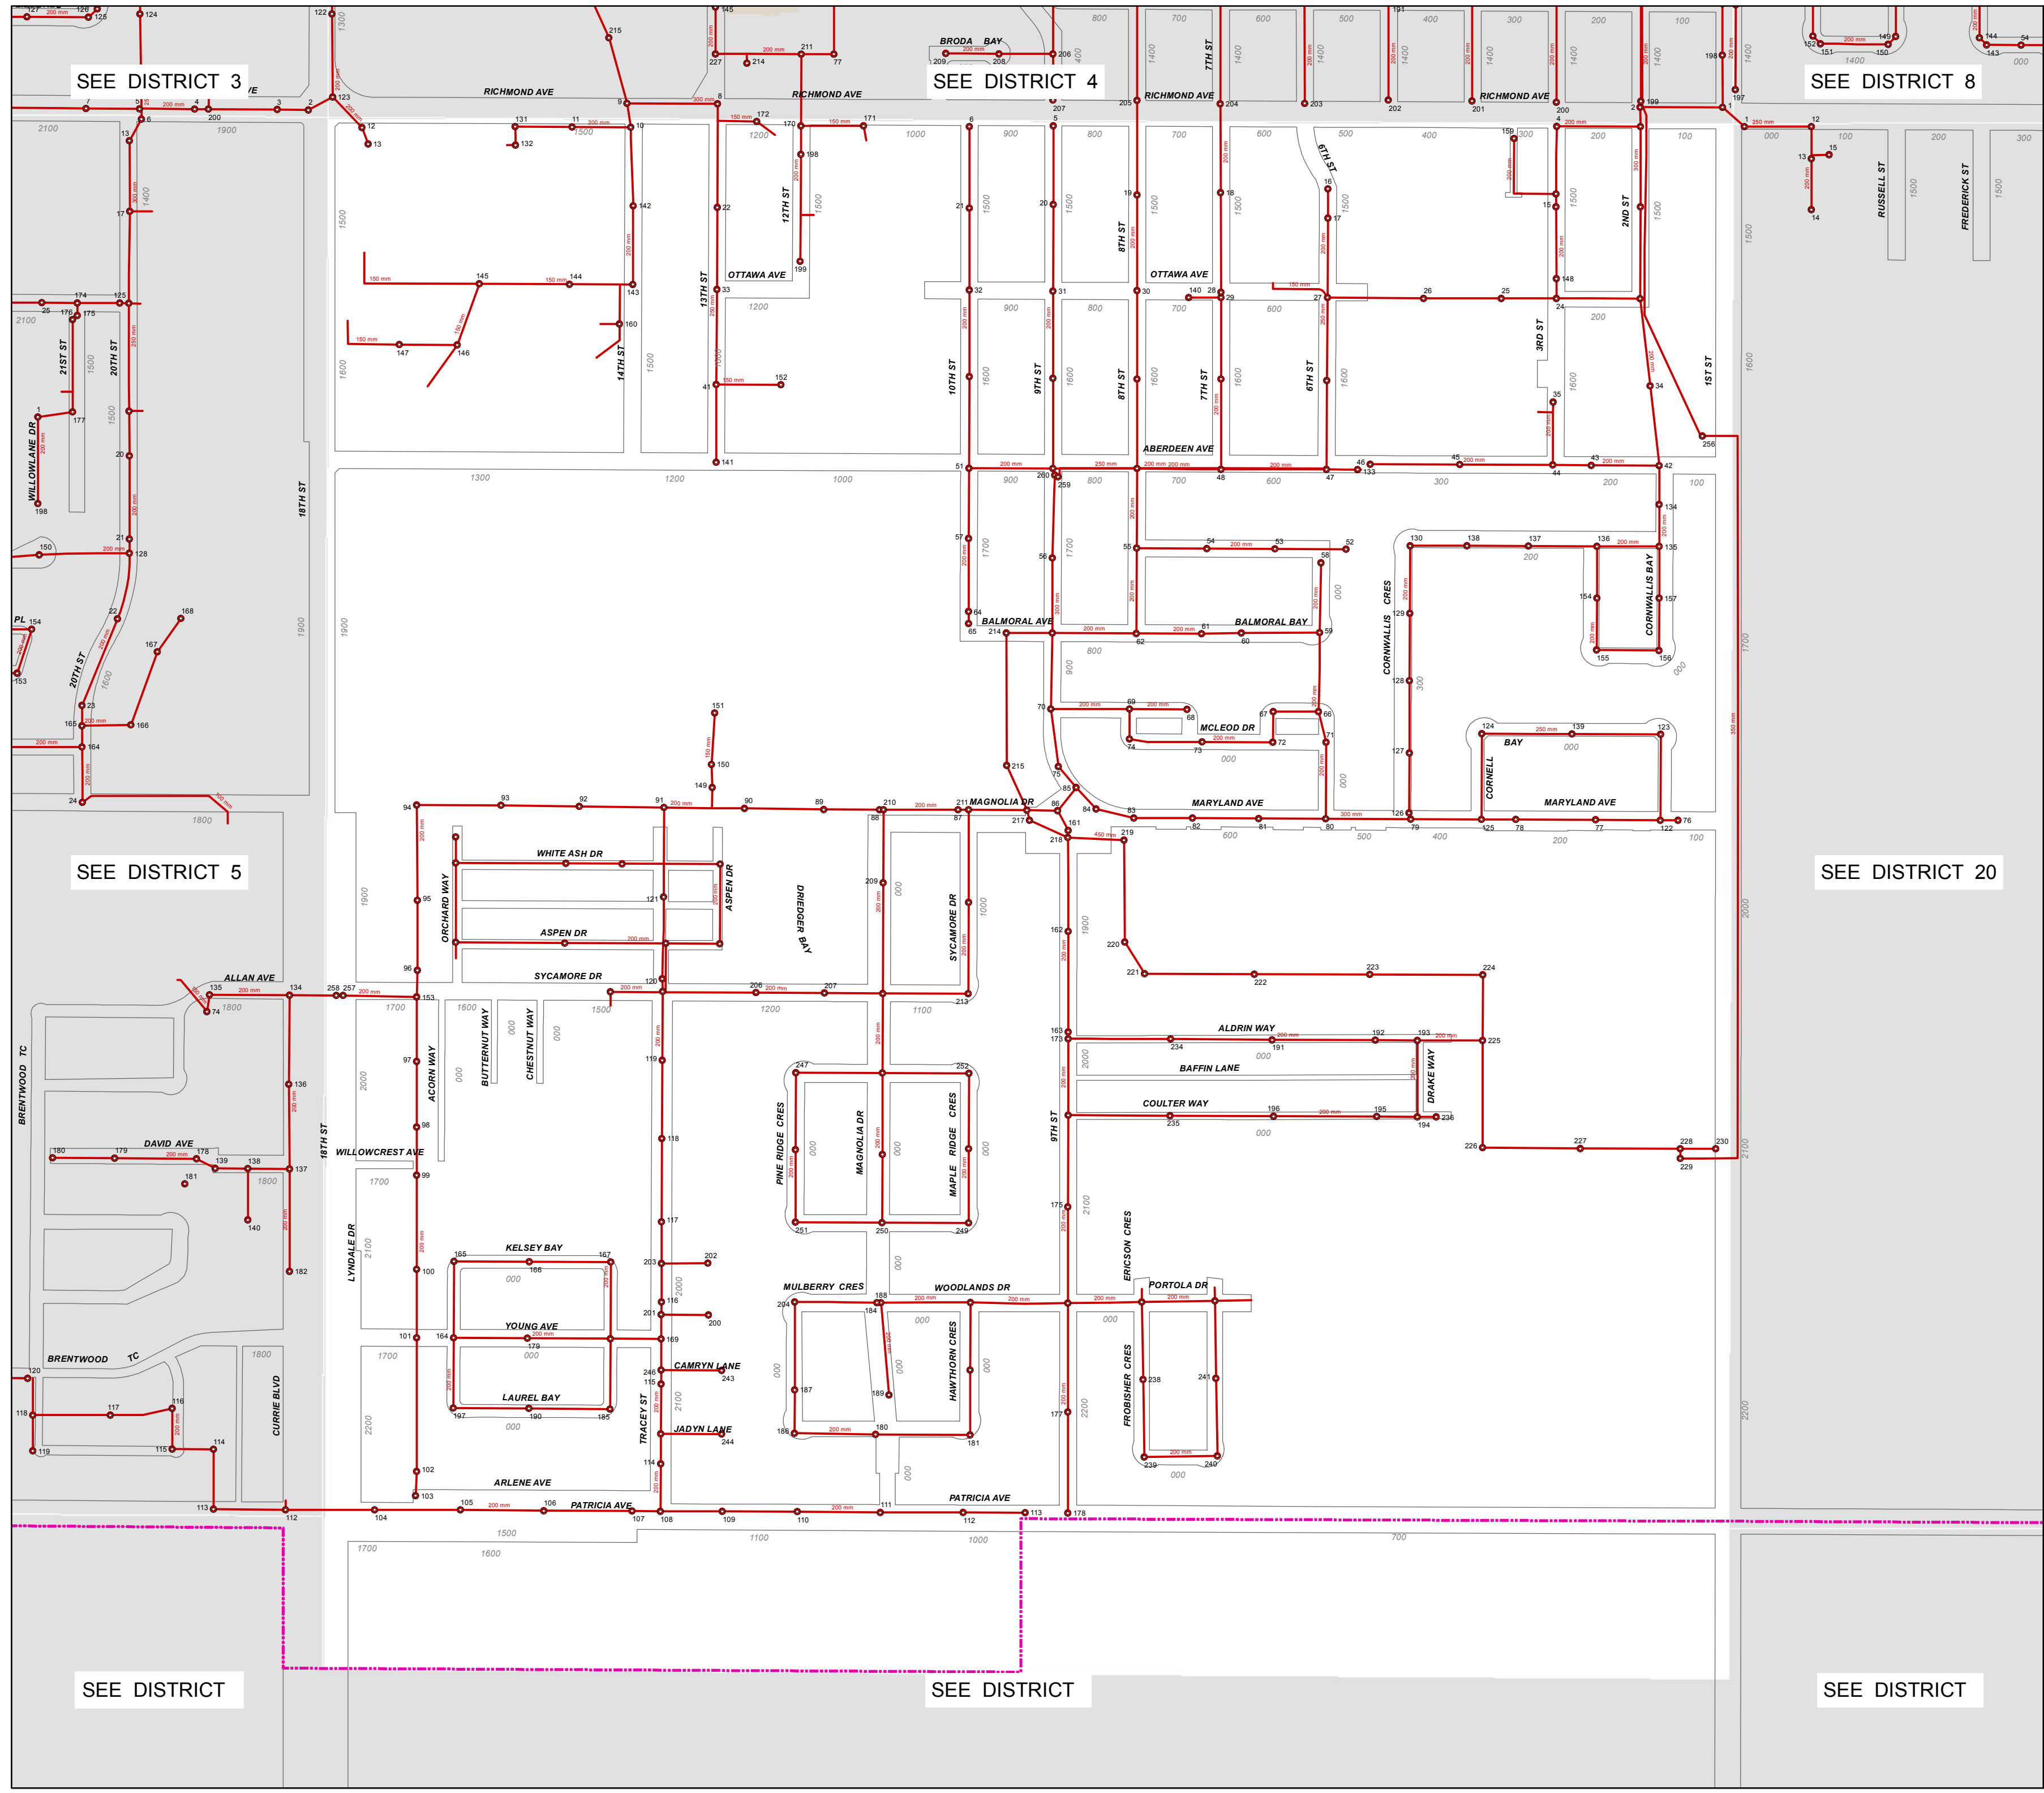

SEE DISTRICT 3

SEE DISTRICT 4

SEE DISTRICT 8

SEE DISTRICT 5


SEE DISTRICT 20

SEE DISTRICT

SEE DISTRICT

SEE DISTRICT

- Legend**
- Domestic Sewer Manhole
 - Domestic Sewer
 - City Boundary
 - Property Lines (R.O.W.)

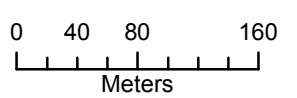

November 2012

ALL INFORMATION ON THESE DRAWINGS TO BE FIELD VERIFIED BY YOURSELF BEFORE ANY DESIGN OR CONSTRUCTION WORK IS UNDERTAKEN.

City of Brandon

DOMESTIC SEWER

Network

DIST-10




City of Brandon



1:5,000

- Legend**
- Domestic Sewer Manhole
 - Domestic Sewer
 - City Boundary
 - Property Lines (R.O.W.)

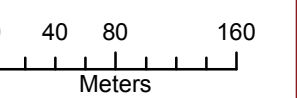


November 2012

ALL INFORMATION ON THESE DRAWINGS TO BE FIELD VERIFIED BY YOURSELF BEFORE ANY DESIGN OR CONSTRUCTION WORK IS UNDERTAKEN.

City of Brandon
DOMESTIC SEWER
Network

DIST-11

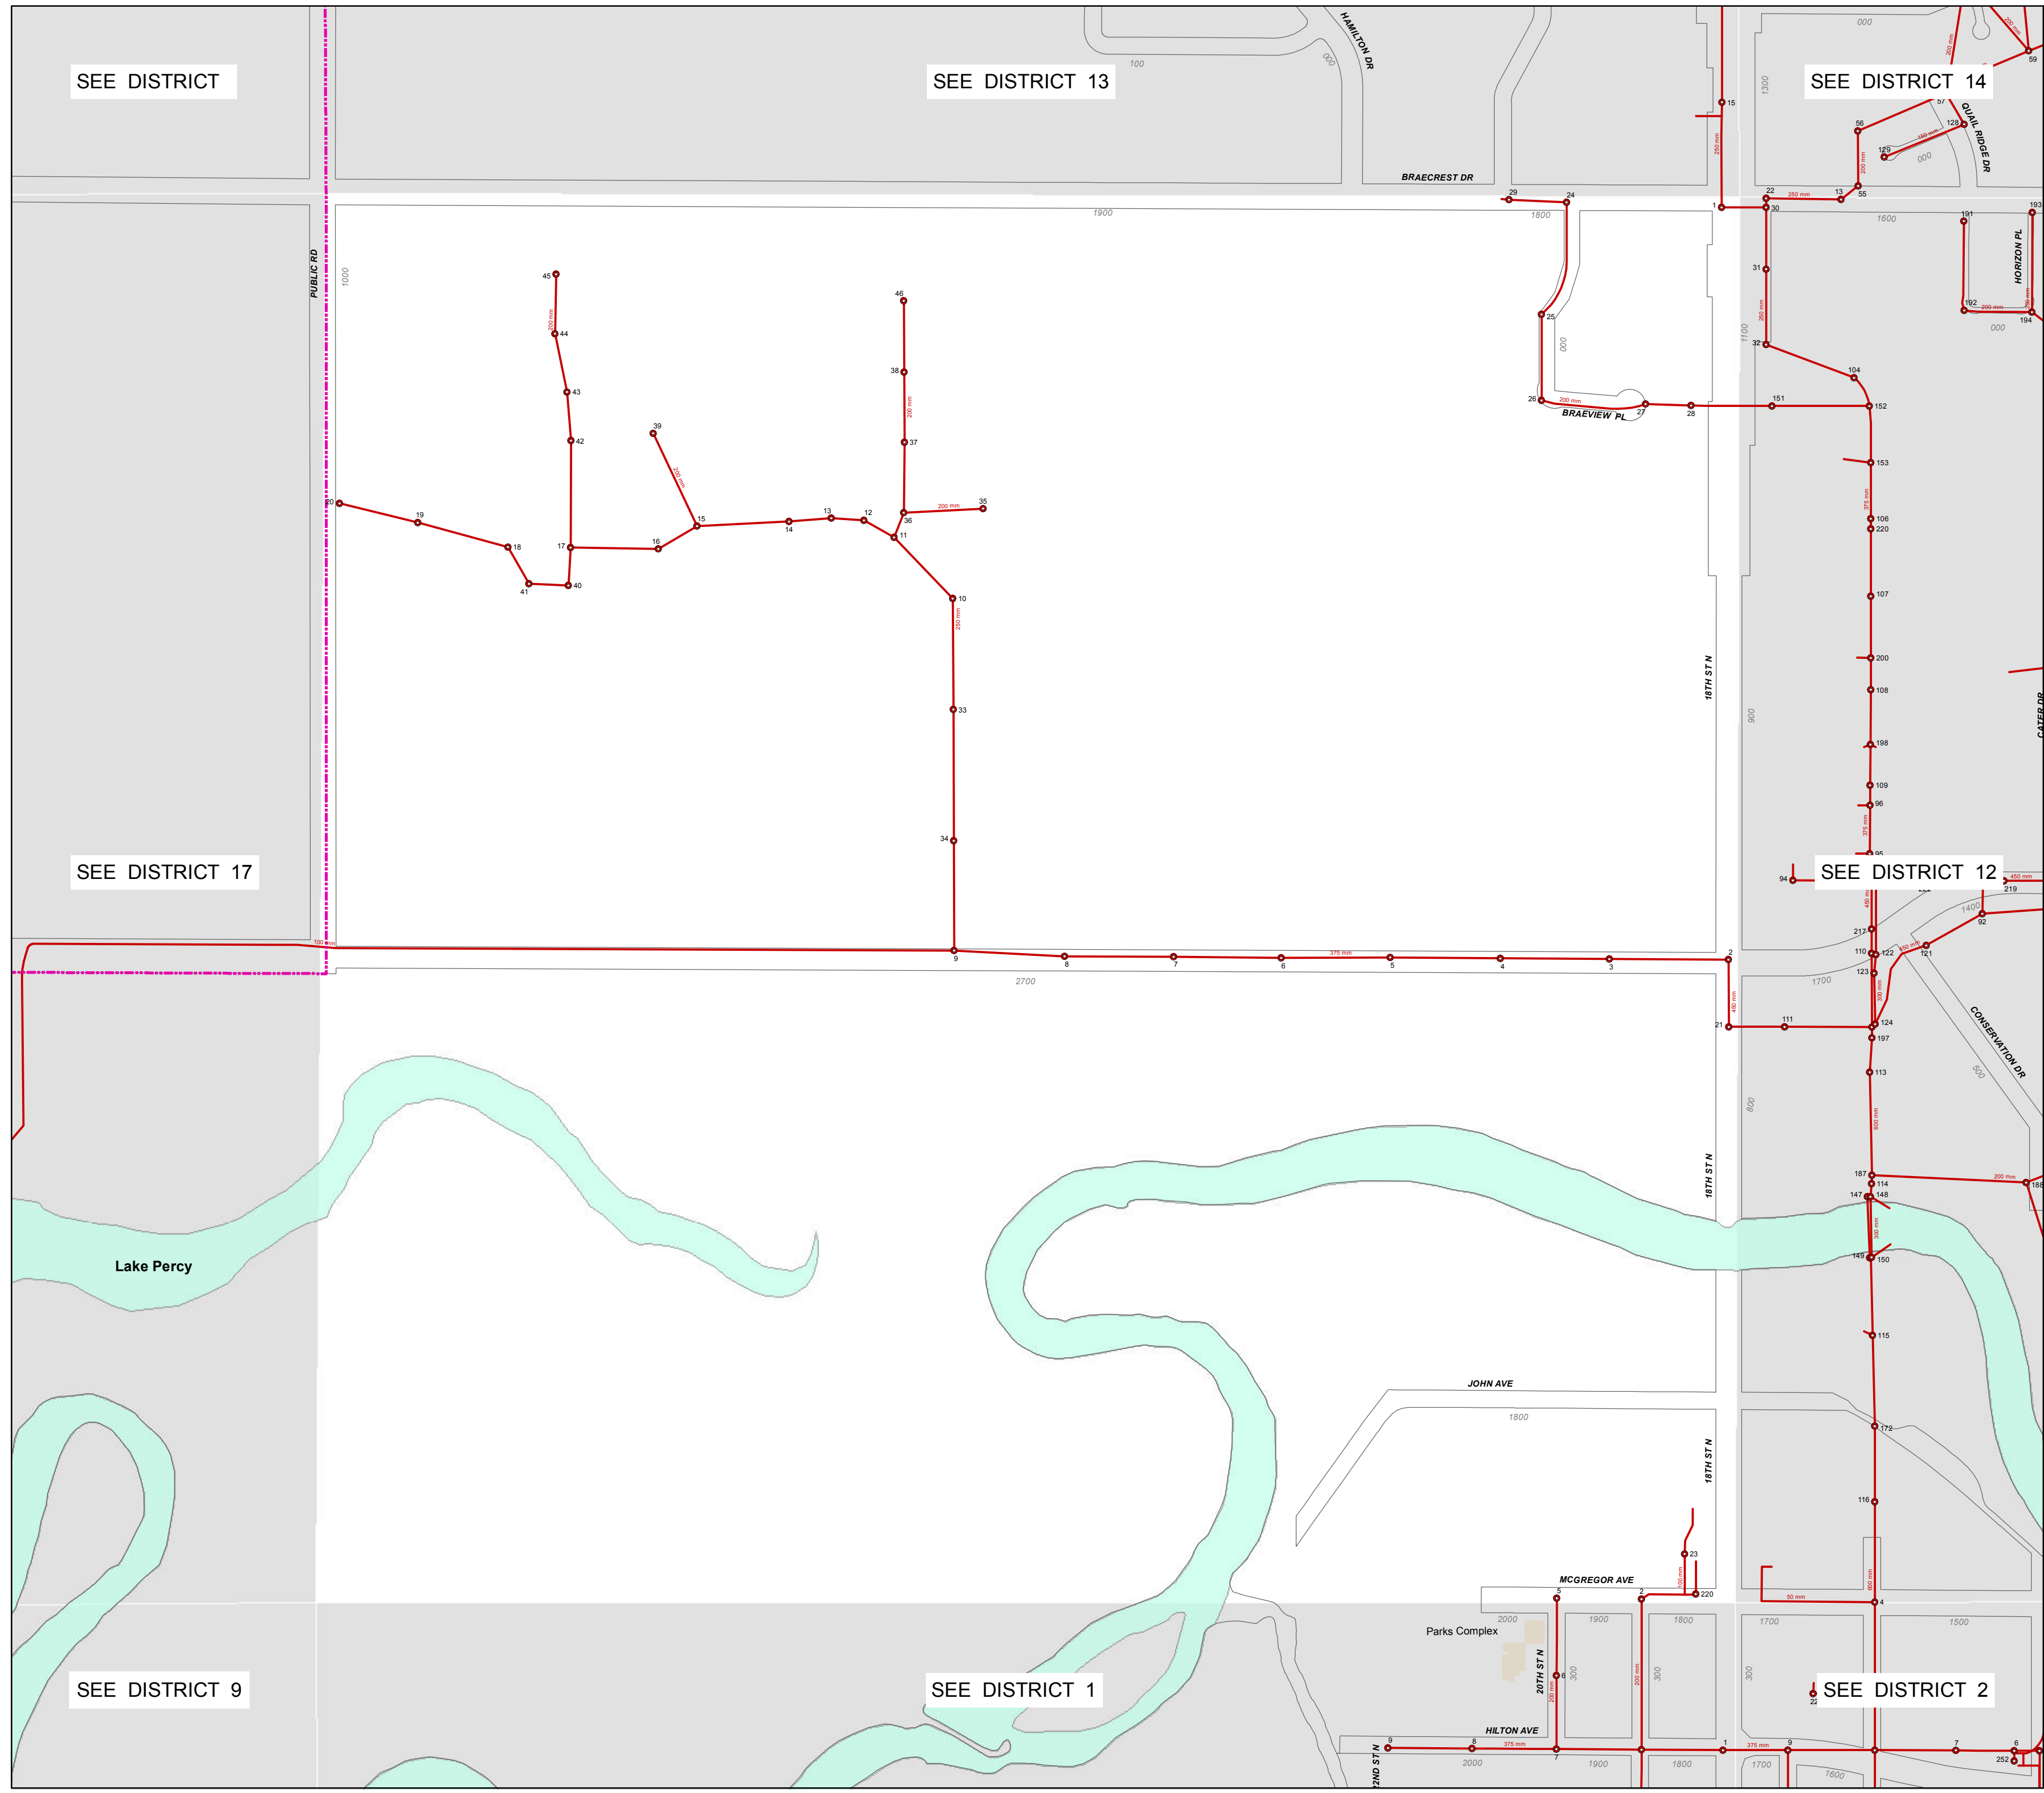

SEE DISTRICT

SEE DISTRICT 13

SEE DISTRICT 14

SEE DISTRICT 17

SEE DISTRICT 12

SEE DISTRICT 9

SEE DISTRICT 1


SEE DISTRICT 2



City of Brandon



1:5,000

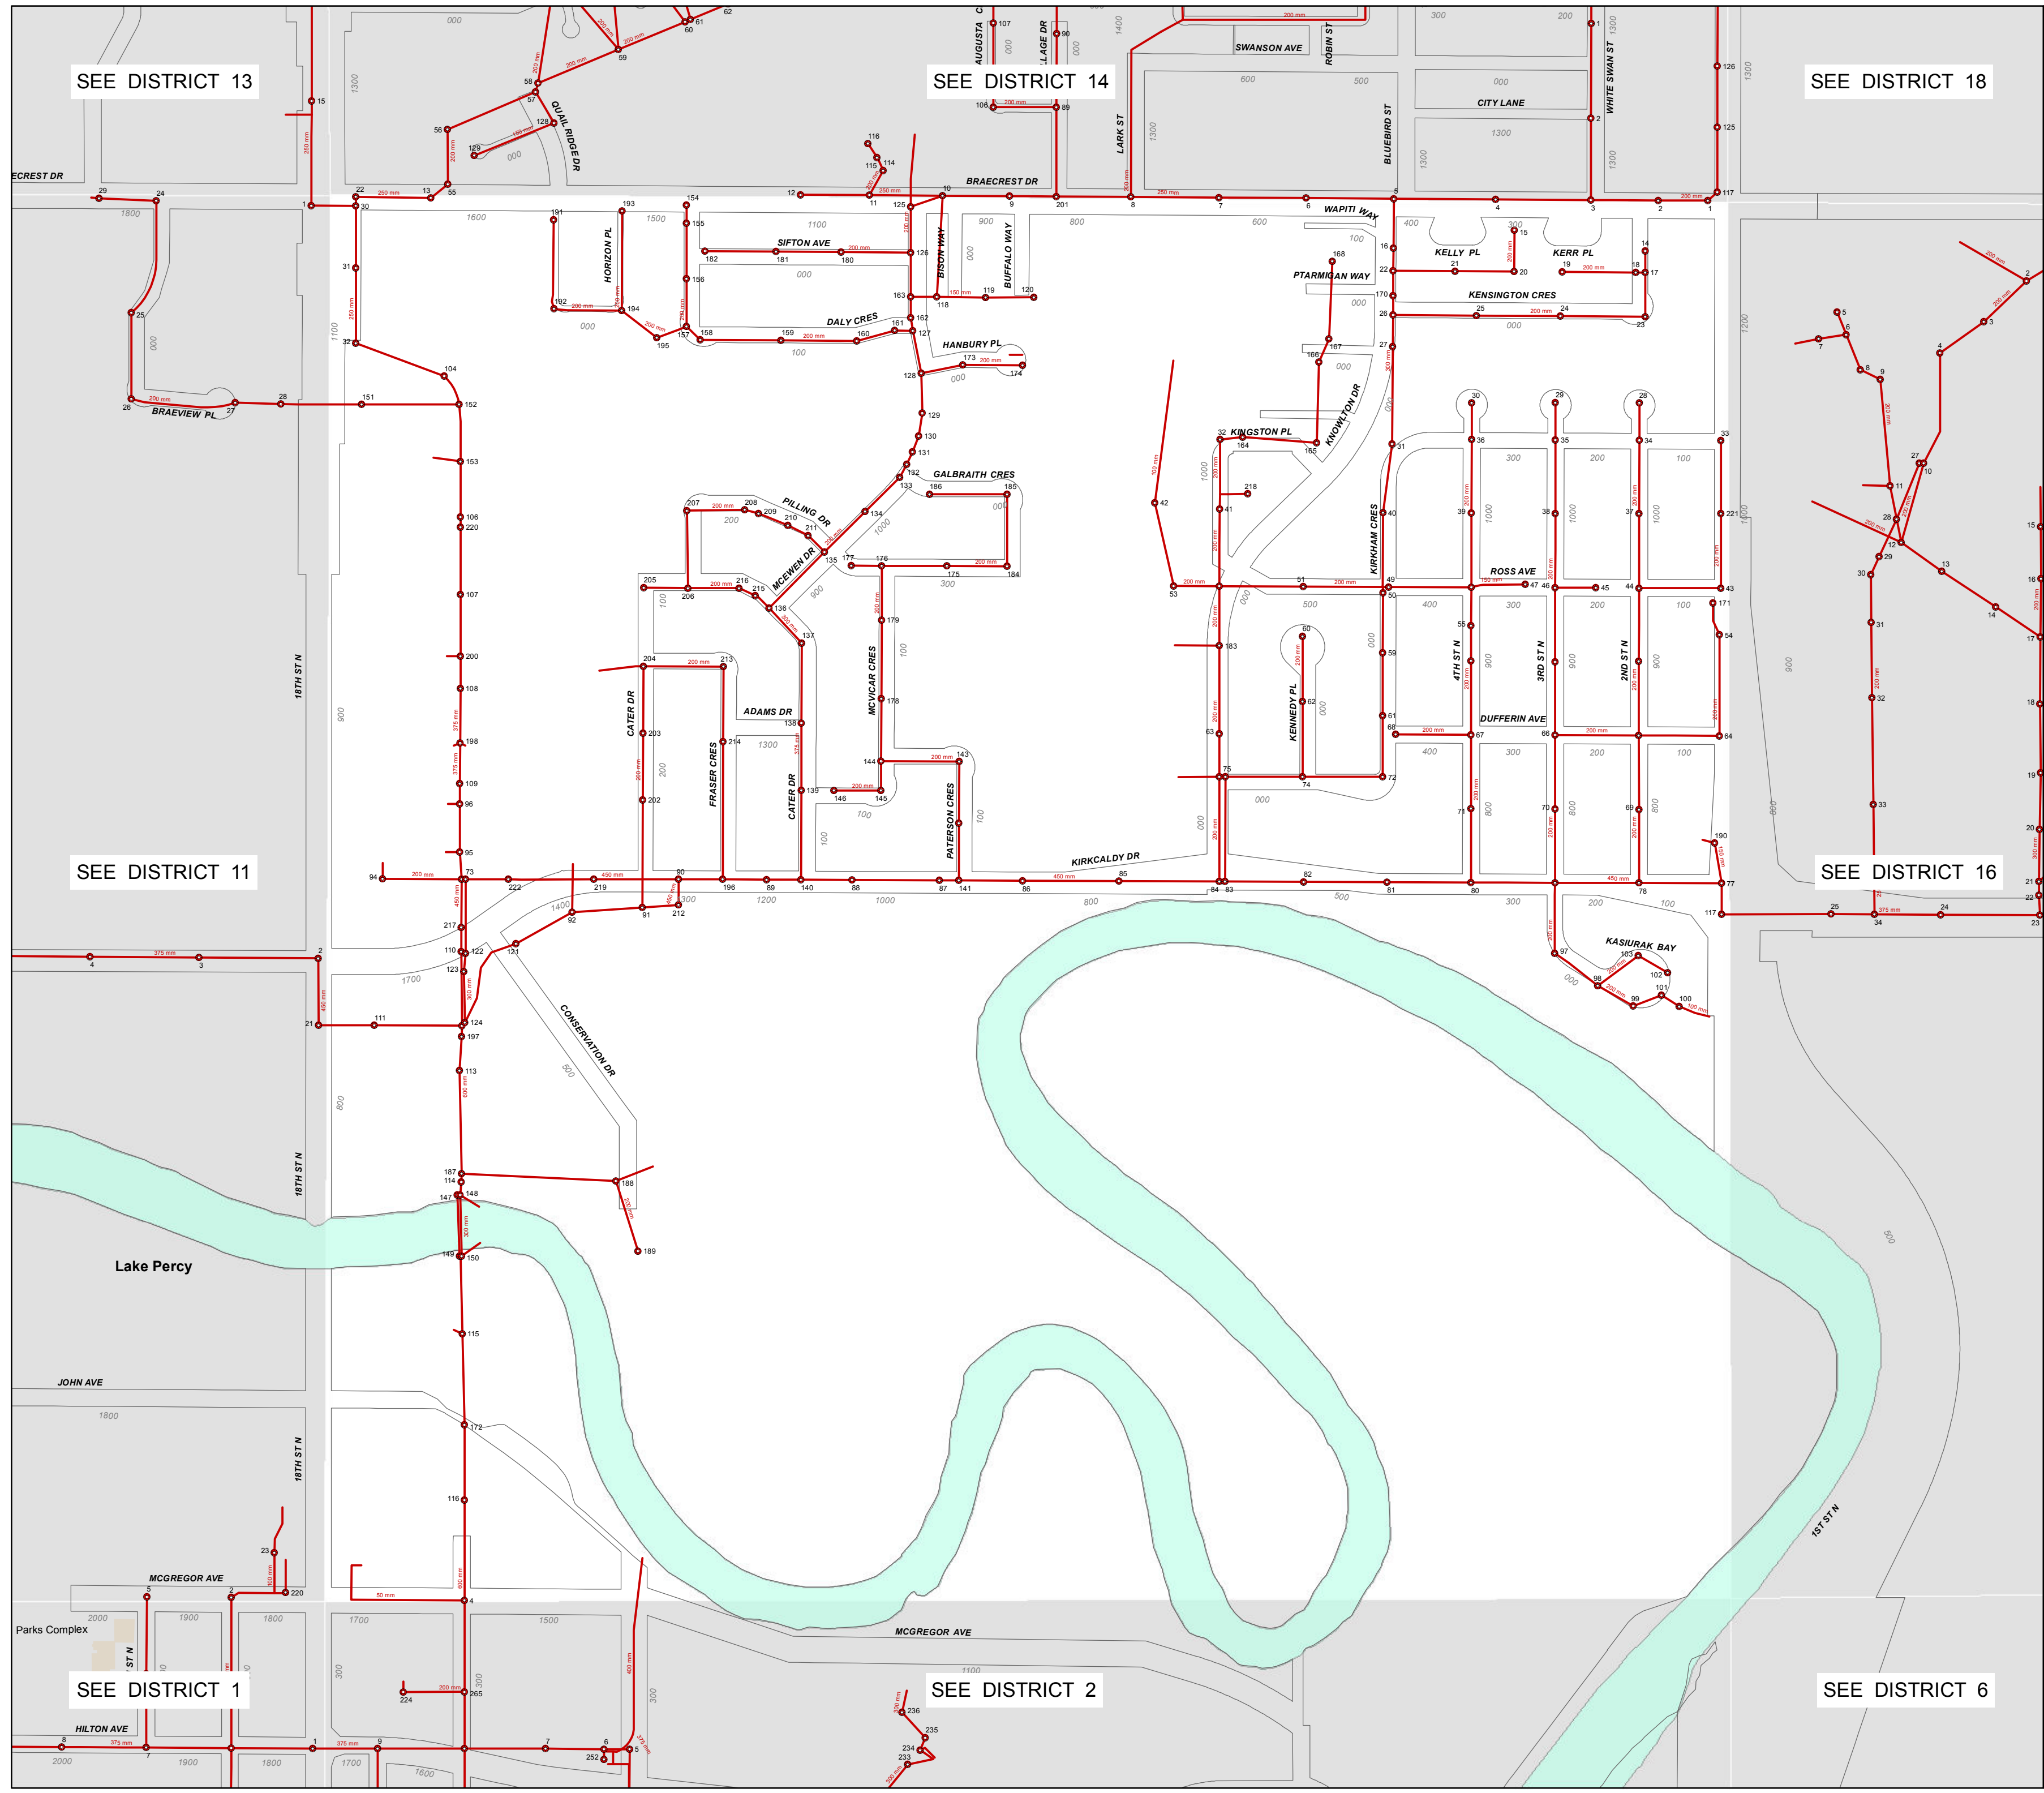

SEE DISTRICT 13

SEE DISTRICT 14

SEE DISTRICT 18

SEE DISTRICT 11


SEE DISTRICT 16

SEE DISTRICT 1

SEE DISTRICT 2

SEE DISTRICT 6

- Legend**
- Domestic Sewer Manhole
 - Domestic Sewer
 - City Boundary
 - Property Lines (R.O.W.)

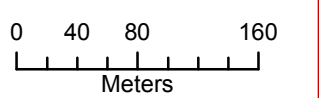

November 2012

ALL INFORMATION ON THESE DRAWINGS TO BE FIELD VERIFIED BY YOURSELF BEFORE ANY DESIGN OR CONSTRUCTION WORK IS UNDERTAKEN.

City of Brandon
DOMESTIC SEWER
Network

DIST-12



City of Brandon



1:5,000

SEE DISTRICT

SEE DISTRICT

SEE DISTRICT


SEE DISTRICT

SEE DISTRICT 17


SEE DISTRICT 11

SEE DISTRICT 12

SEE DISTRICT 14

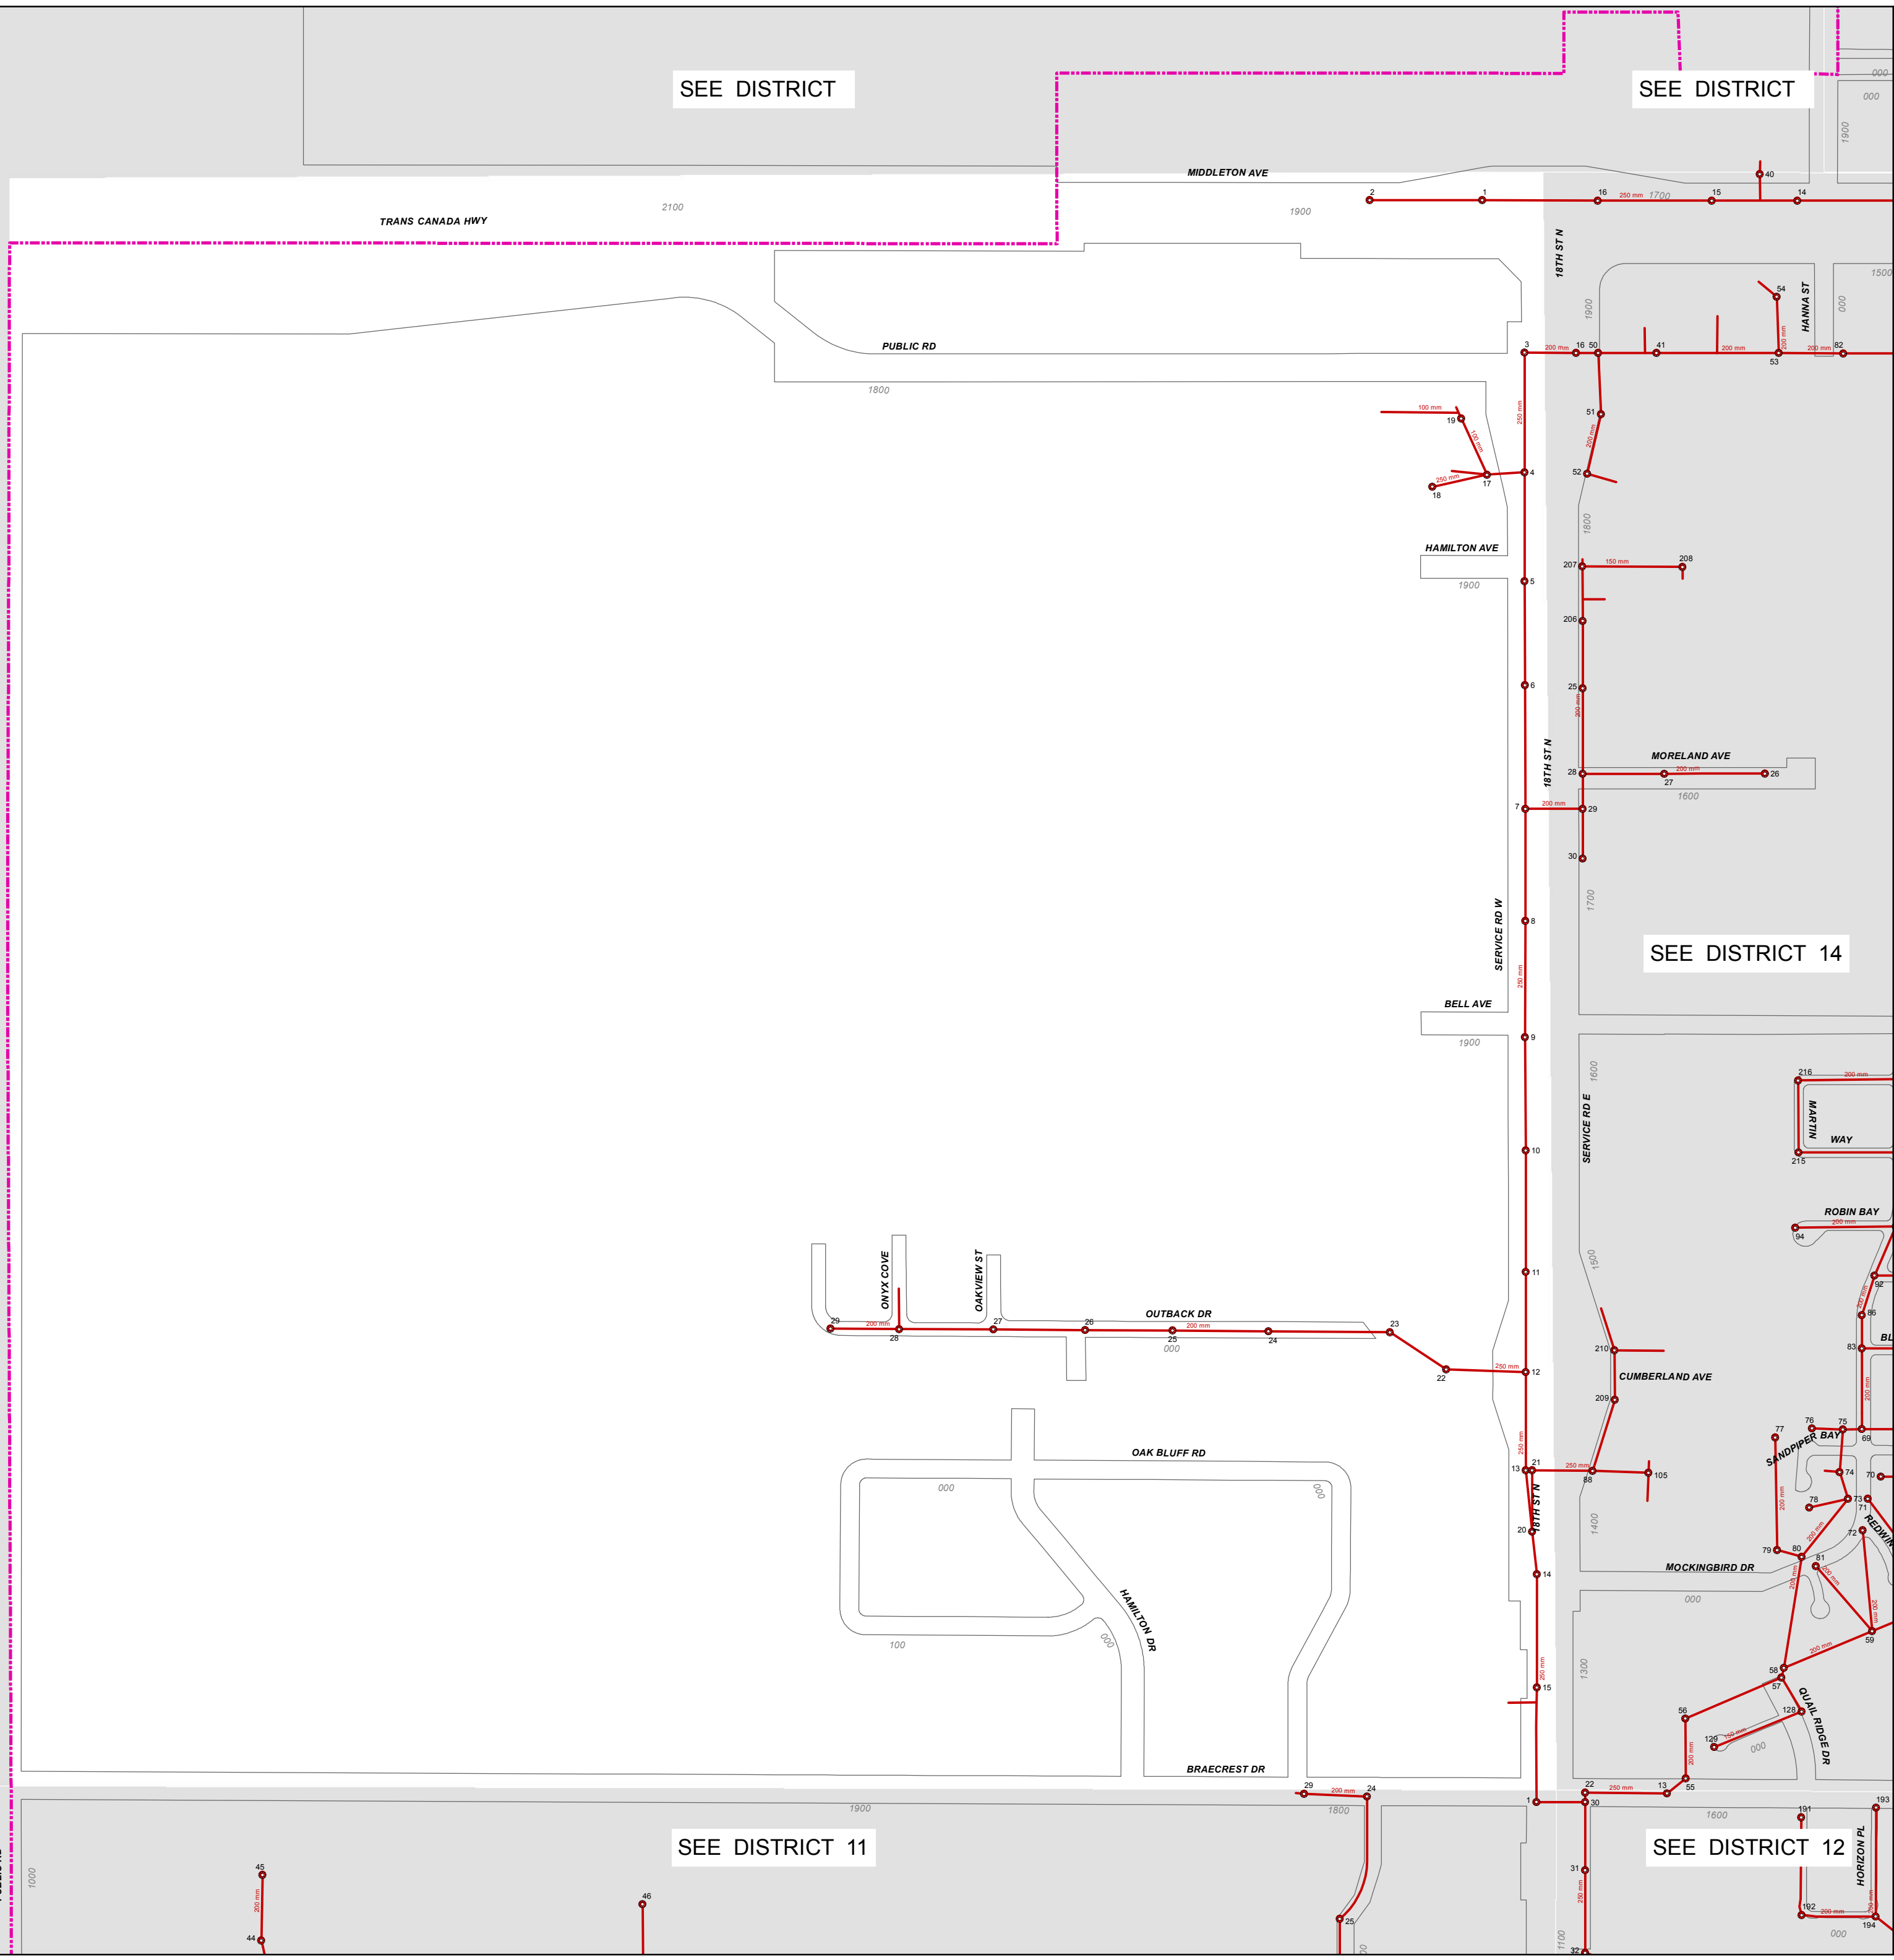

- Legend**
- Domestic Sewer Manhole
 - Domestic Sewer
 - - - City Boundary
 - Property Lines (R.O.W.)

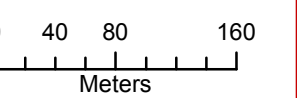

November 2012

ALL INFORMATION ON THESE DRAWINGS TO BE FIELD VERIFIED BY YOURSELF BEFORE ANY DESIGN OR CONSTRUCTION WORK IS UNDERTAKEN.

City of Brandon
DOMESTIC SEWER
Network


DIST-13



City of Brandon



1:5,000

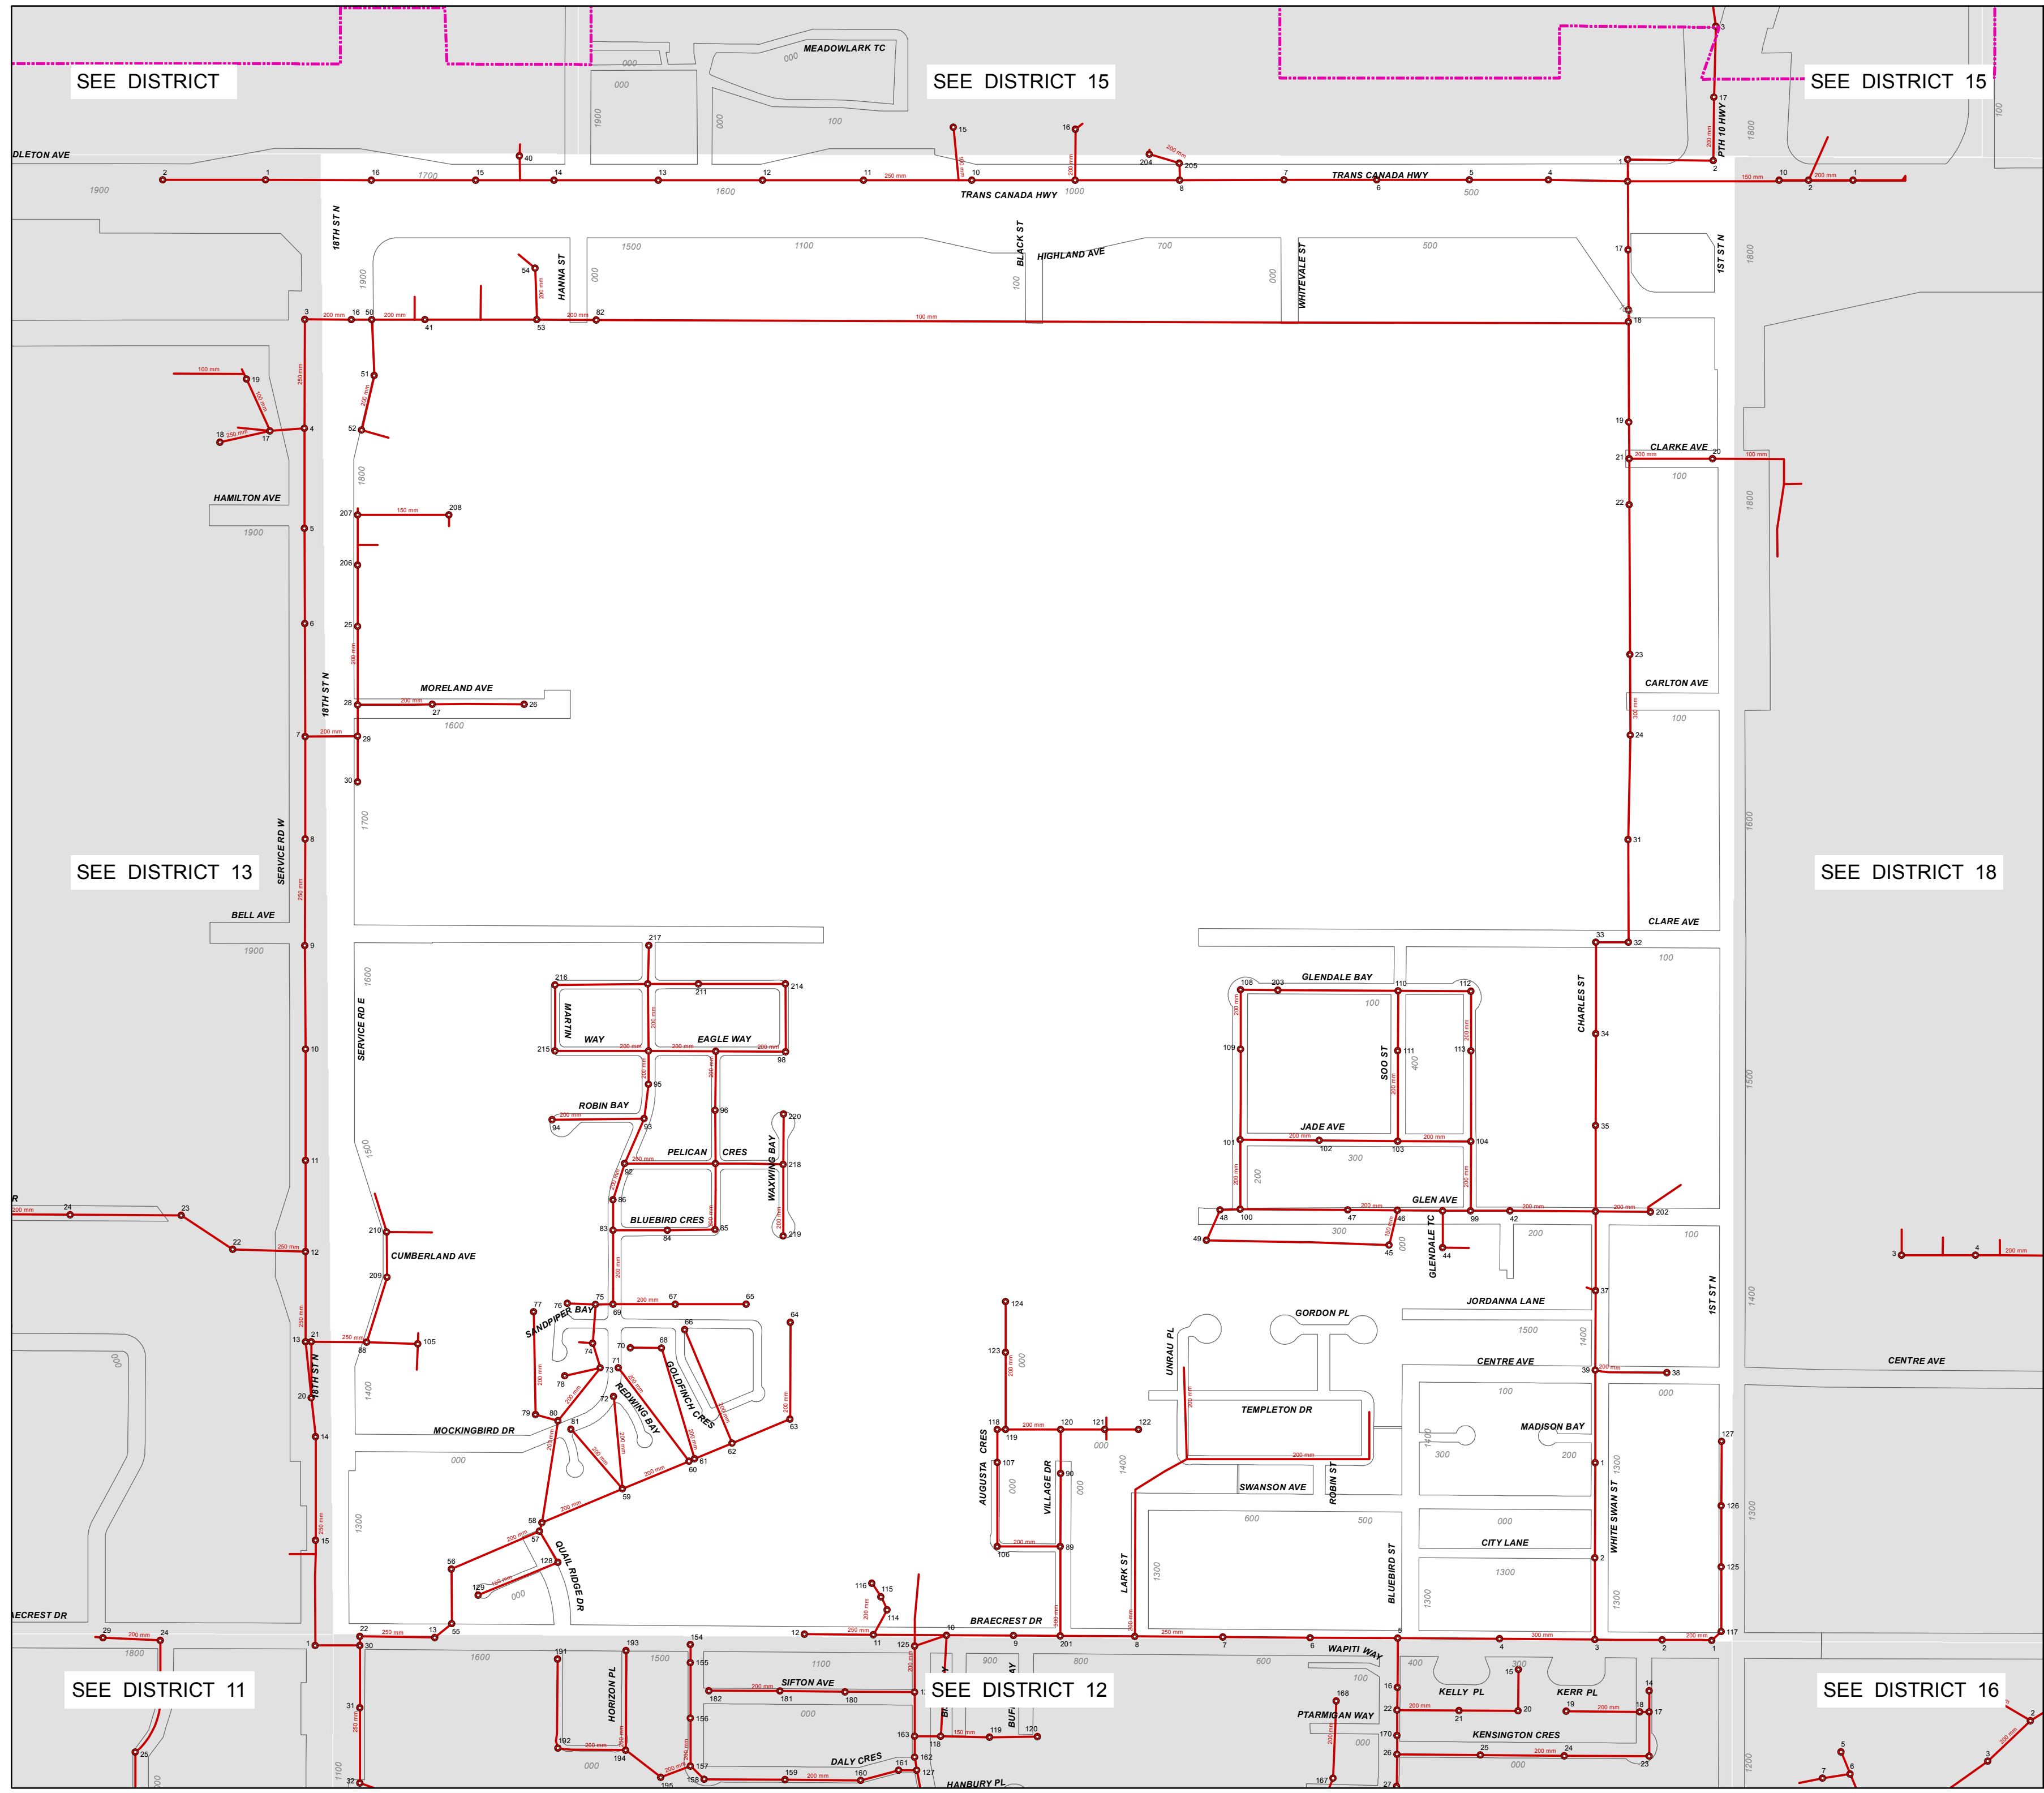

SEE DISTRICT

SEE DISTRICT 15

SEE DISTRICT 15

SEE DISTRICT 13


SEE DISTRICT 18

SEE DISTRICT 11

SEE DISTRICT 12

SEE DISTRICT 16

- Legend**
- Domestic Sewer Manhole
 - Domestic Sewer
 - City Boundary
 - Property Lines (R.O.W.)

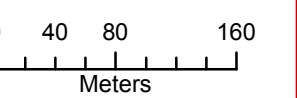

November 2012

ALL INFORMATION ON THESE DRAWINGS TO BE FIELD VERIFIED BY YOURSELF BEFORE ANY DESIGN OR CONSTRUCTION WORK IS UNDERTAKEN.

City of Brandon
DOMESTIC SEWER
Network

DIST-14




City of Brandon



1:5,000

Legend

- Domestic Sewer Manhole
- Domestic Sewer
- - - City Boundary
- Property Lines (R.O.W.)

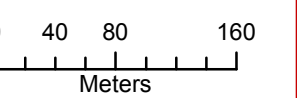

November 2012


ALL INFORMATION ON THESE DRAWINGS TO BE FIELD VERIFIED BY YOURSELF BEFORE ANY DESIGN OR CONSTRUCTION WORK IS UNDERTAKEN.

City of Brandon

DOMESTIC SEWER

Network

DIST-15

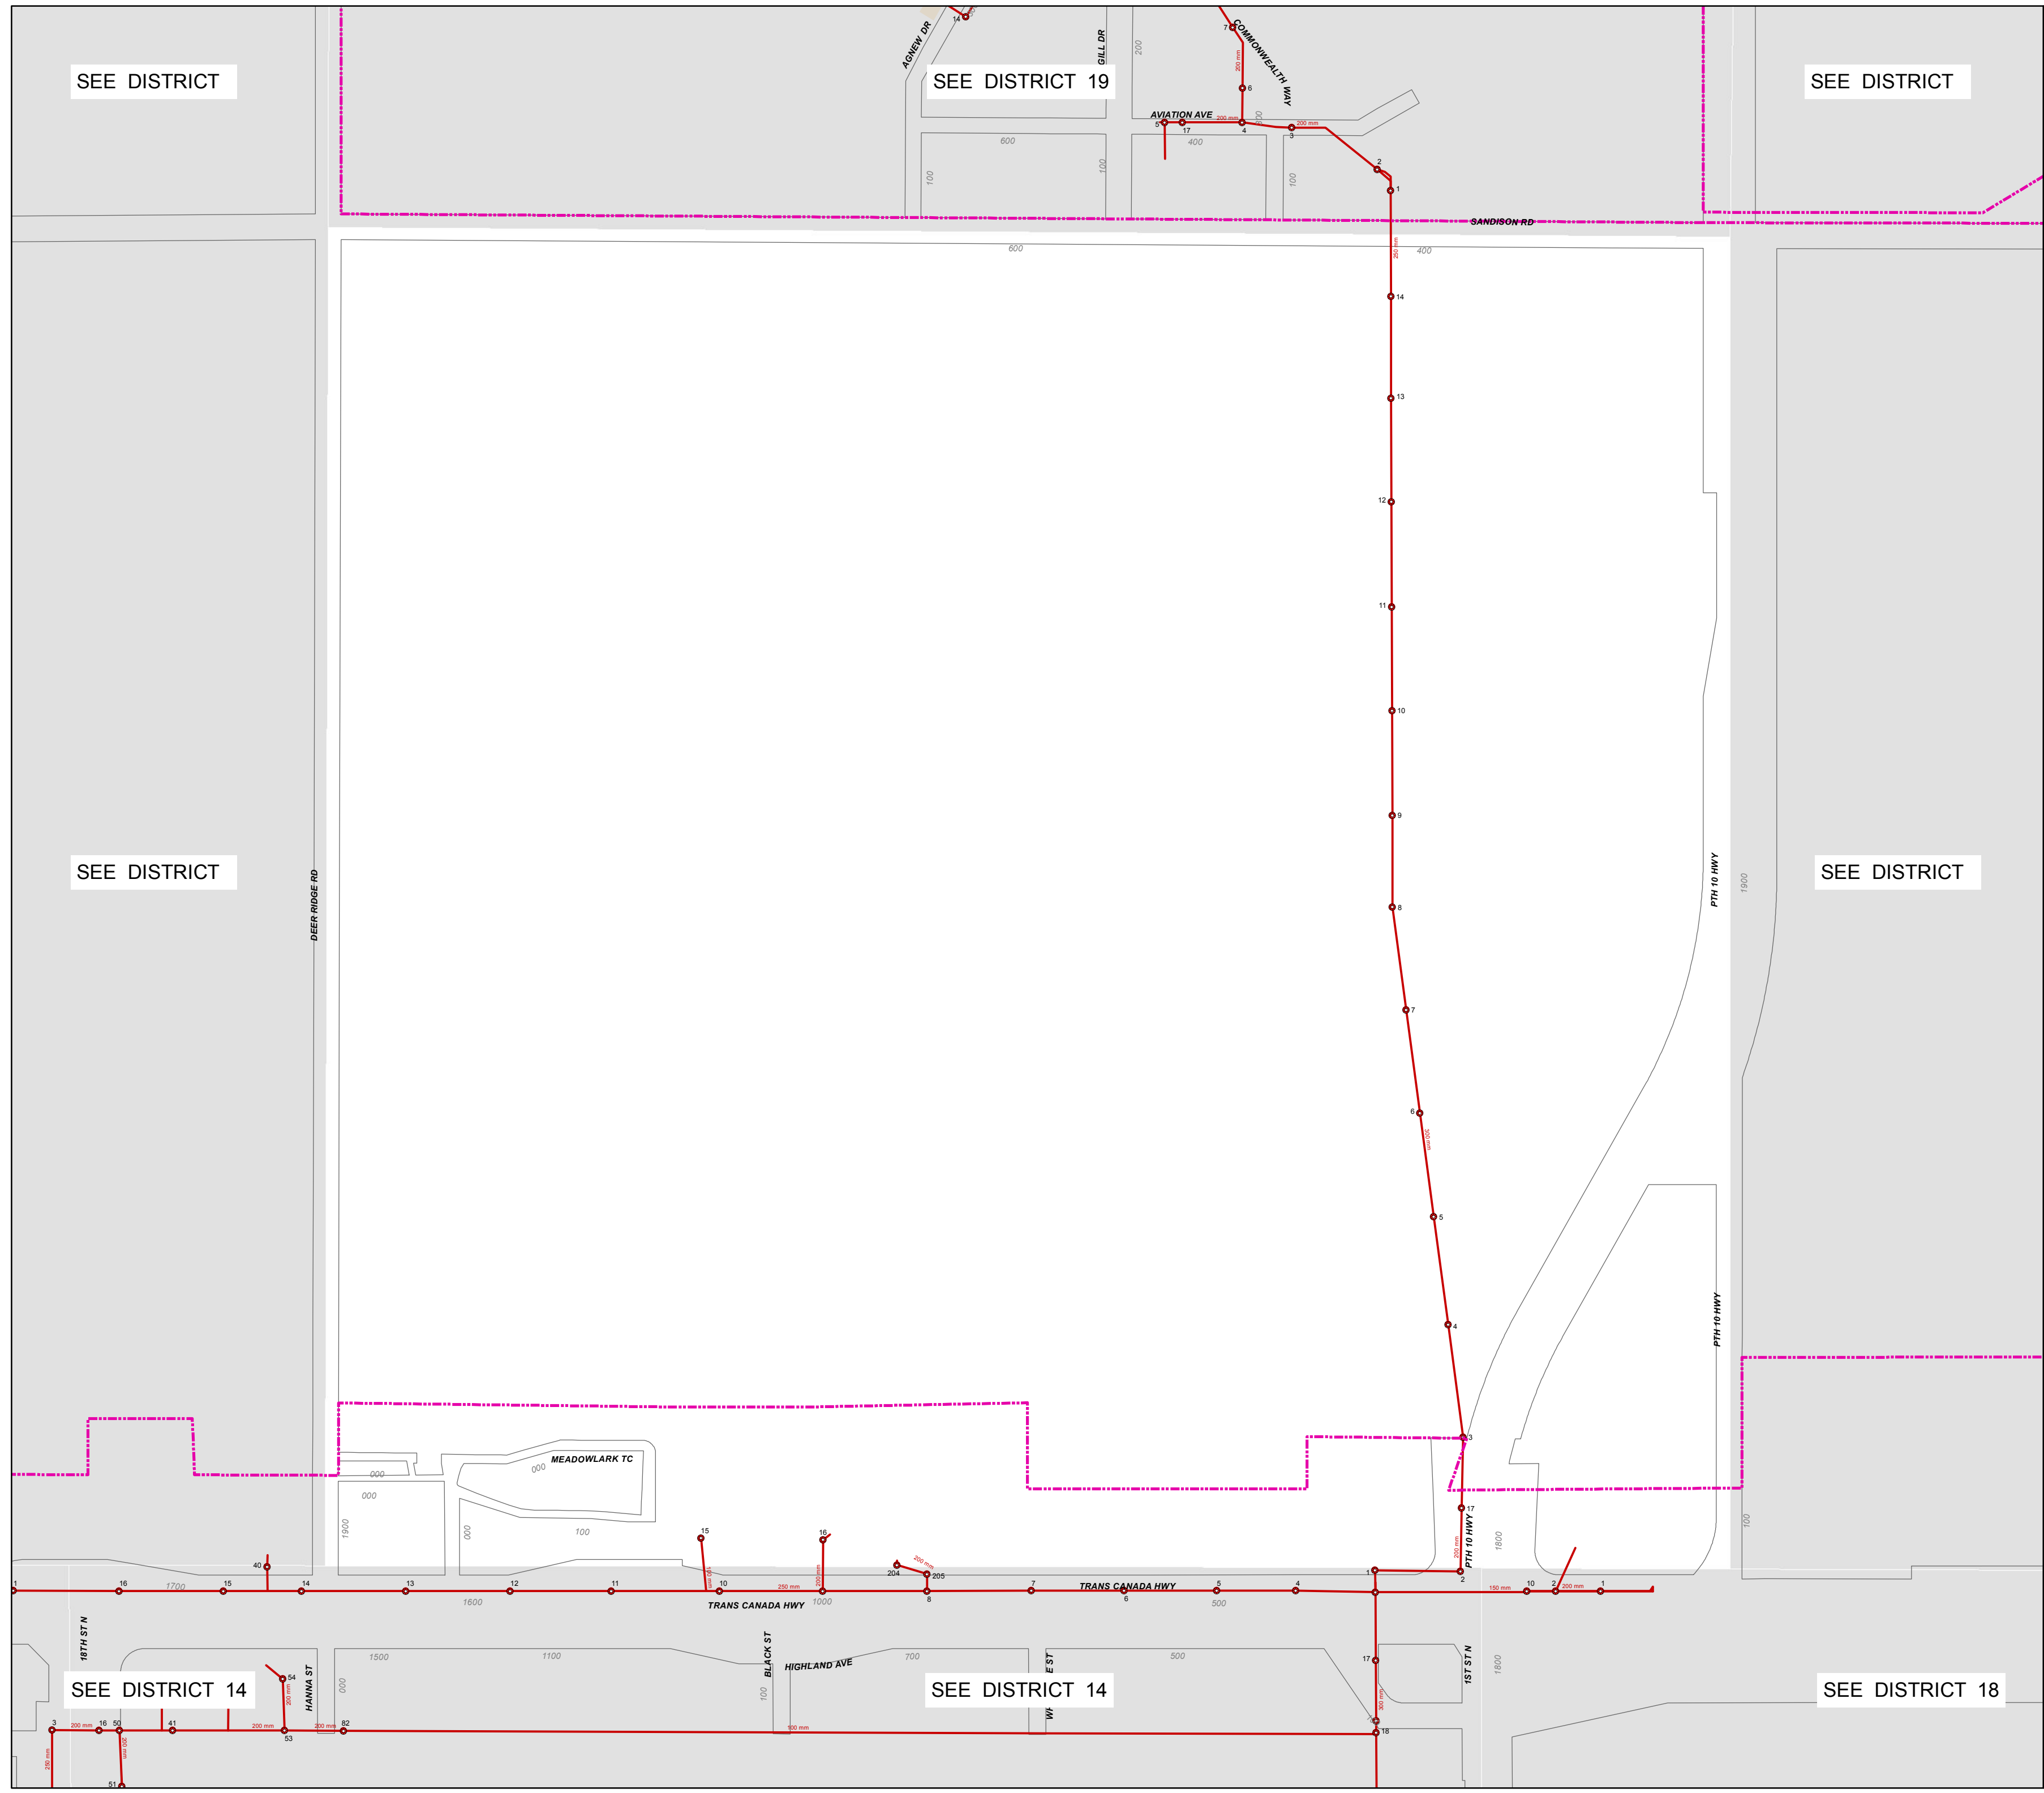

SEE DISTRICT

SEE DISTRICT 19

SEE DISTRICT

SEE DISTRICT

SEE DISTRICT

SEE DISTRICT 14

SEE DISTRICT 14

SEE DISTRICT 18




City of Brandon



1:5,000

Legend

- Domestic Sewer Manhole
- Domestic Sewer
- - - City Boundary
- Property Lines (R.O.W.)

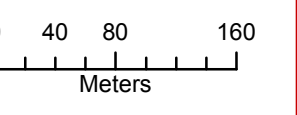


November 2012

ALL INFORMATION ON THESE DRAWINGS TO BE FIELD VERIFIED BY YOURSELF BEFORE ANY DESIGN OR CONSTRUCTION WORK IS UNDERTAKEN.

City of Brandon
DOMESTIC SEWER
Network

DIST-16

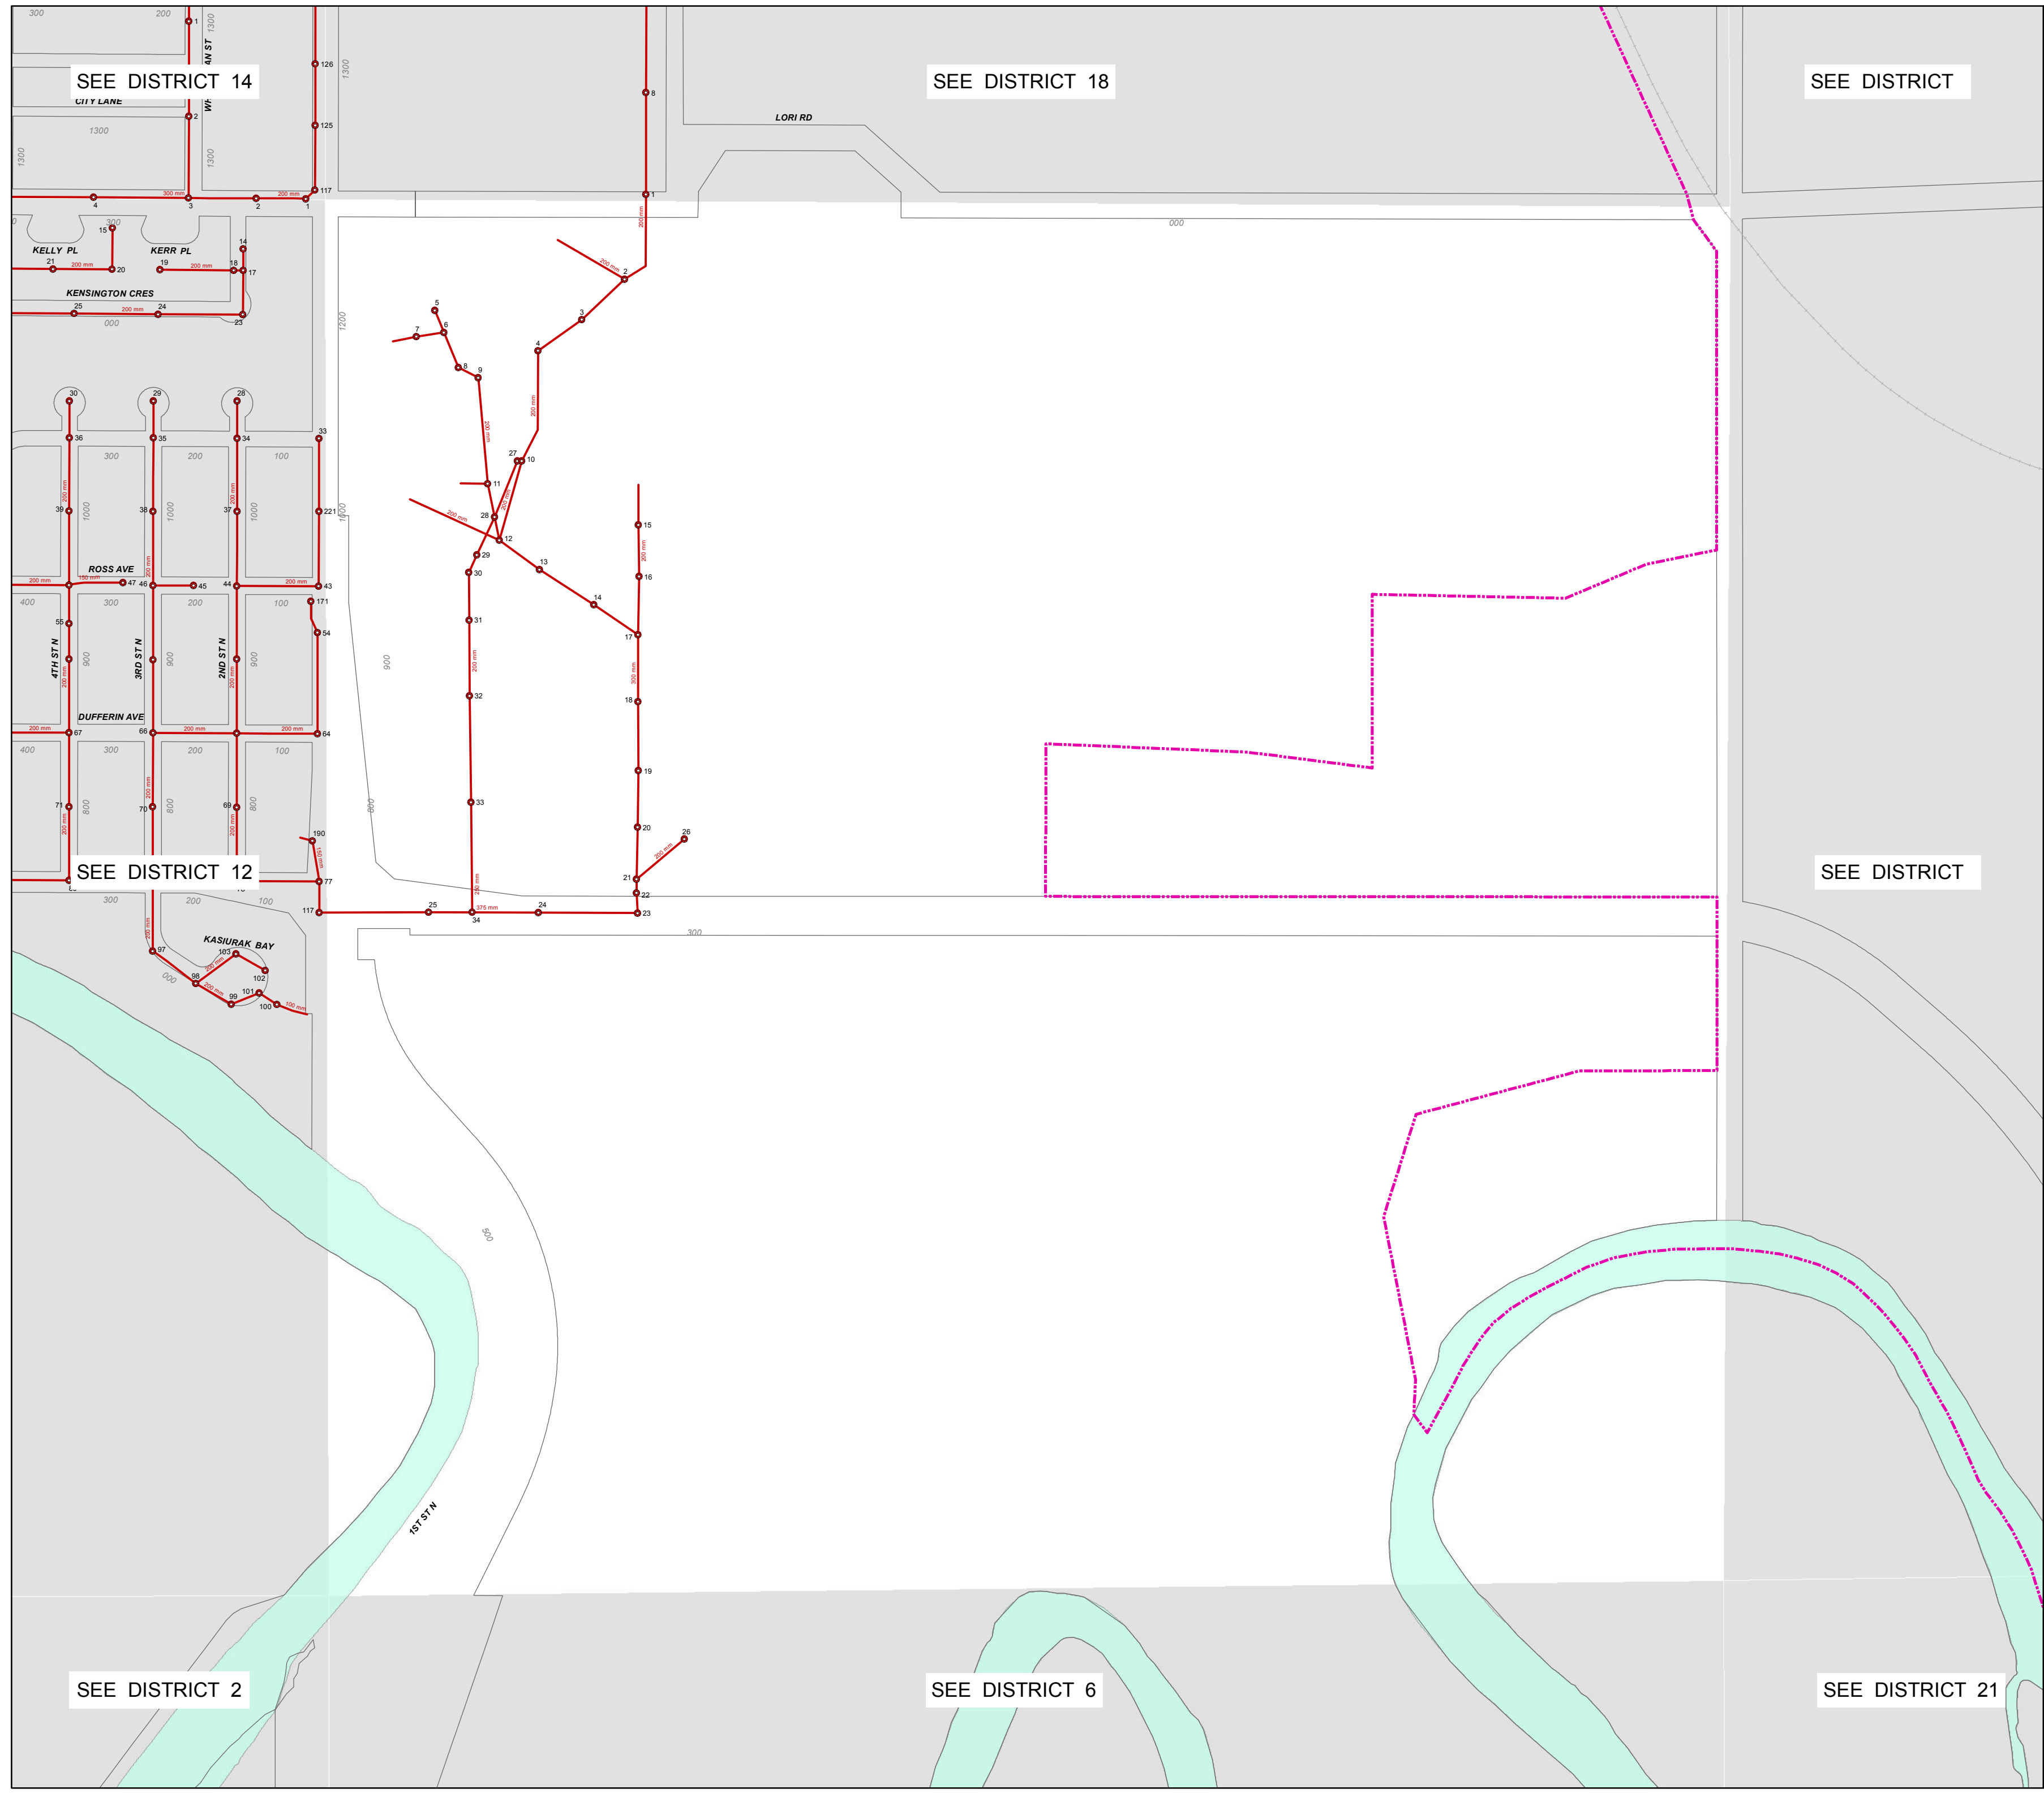

SEE DISTRICT 14

SEE DISTRICT 18

SEE DISTRICT

SEE DISTRICT 12

SEE DISTRICT

SEE DISTRICT 2

SEE DISTRICT 6

SEE DISTRICT 21




City of Brandon



1:5,000

Legend

- Domestic Sewer Manhole
- Domestic Sewer
- - - City Boundary
- Property Lines (R.O.W.)

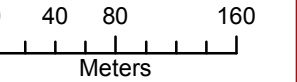

November 2012

ALL INFORMATION ON THESE DRAWINGS TO BE FIELD VERIFIED BY YOURSELF BEFORE ANY DESIGN OR CONSTRUCTION WORK IS UNDERTAKEN.

City of Brandon
DOMESTIC SEWER
Network

DIST-17

SEE DISTRICT

SEE DISTRICT

SEE DISTRICT 13

SEE DISTRICT

GRAND VALLEY RD

SEE DISTRICT 11

SEE DISTRICT

SEE DISTRICT 9

SEE DISTRICT 1

Lake Percy

PUBLIC RD

1000

200

45

44

43

42

41

40

17

250 mm

200 mm

18

19

3500

100 mm

100 mm

100 mm

100 mm

100 mm

100 mm

100 mm

100 mm

100 mm

100 mm

100 mm

100 mm

100 mm

100 mm

100 mm

100 mm

100 mm

11

7

12

10

8

9

15

14

13

16




City of Brandon



1:5,000

Legend

- Domestic Sewer Manhole
- Domestic Sewer
- City Boundary
- Property Lines (R.O.W.)

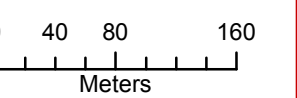


November 2012

ALL INFORMATION ON THESE DRAWINGS TO BE FIELD VERIFIED BY YOURSELF BEFORE ANY DESIGN OR CONSTRUCTION WORK IS UNDERTAKEN.

City of Brandon
DOMESTIC SEWER
Network

DIST-18

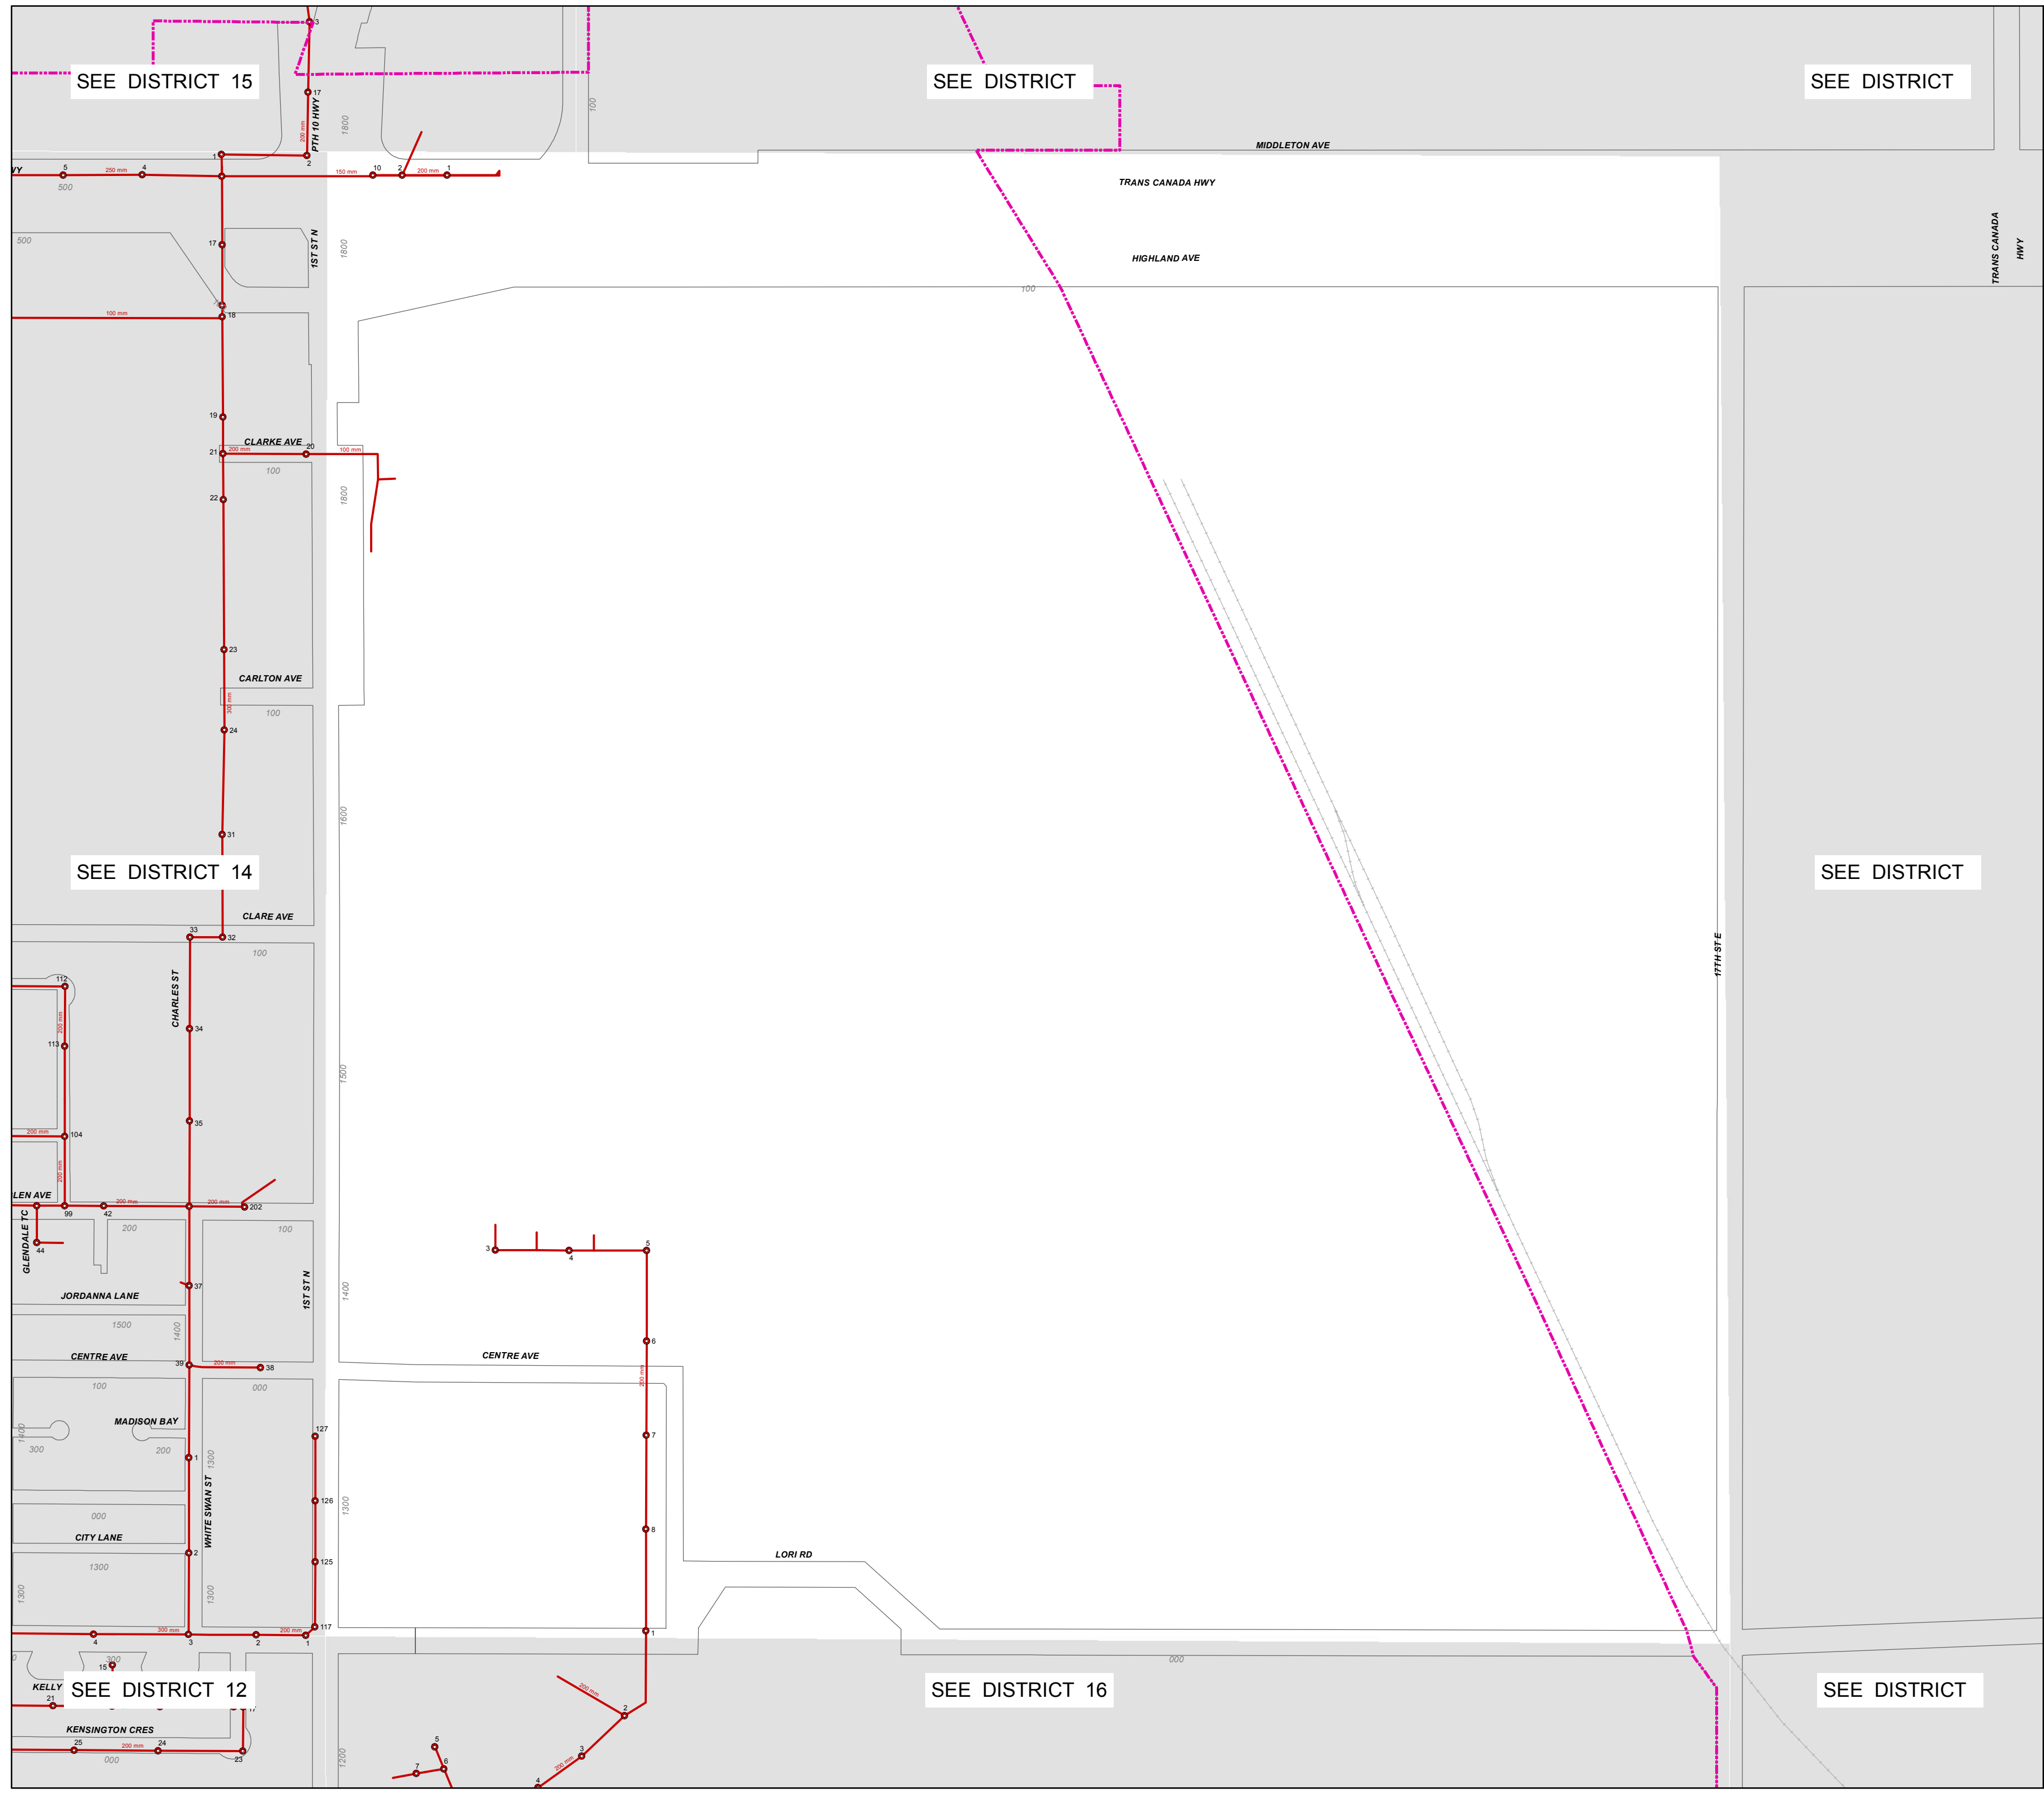

SEE DISTRICT 15

SEE DISTRICT

SEE DISTRICT

SEE DISTRICT 14

SEE DISTRICT

SEE DISTRICT 12

SEE DISTRICT 16

SEE DISTRICT




City of Brandon



1:5,000

Legend

- Domestic Sewer Manhole
- Domestic Sewer
- - - City Boundary
- Property Lines (R.O.W.)

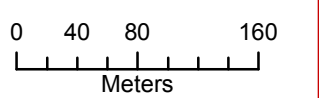

November 2012

ALL INFORMATION ON THESE DRAWINGS TO BE FIELD VERIFIED BY YOURSELF BEFORE ANY DESIGN OR CONSTRUCTION WORK IS UNDERTAKEN.

City of Brandon
DOMESTIC SEWER
Network

DIST-19

SEE DISTRICT

SEE DISTRICT

SEE DISTRICT


SEE DISTRICT

SEE DISTRICT

SEE DISTRICT

SEE DISTRICT 15

SEE DISTRICT

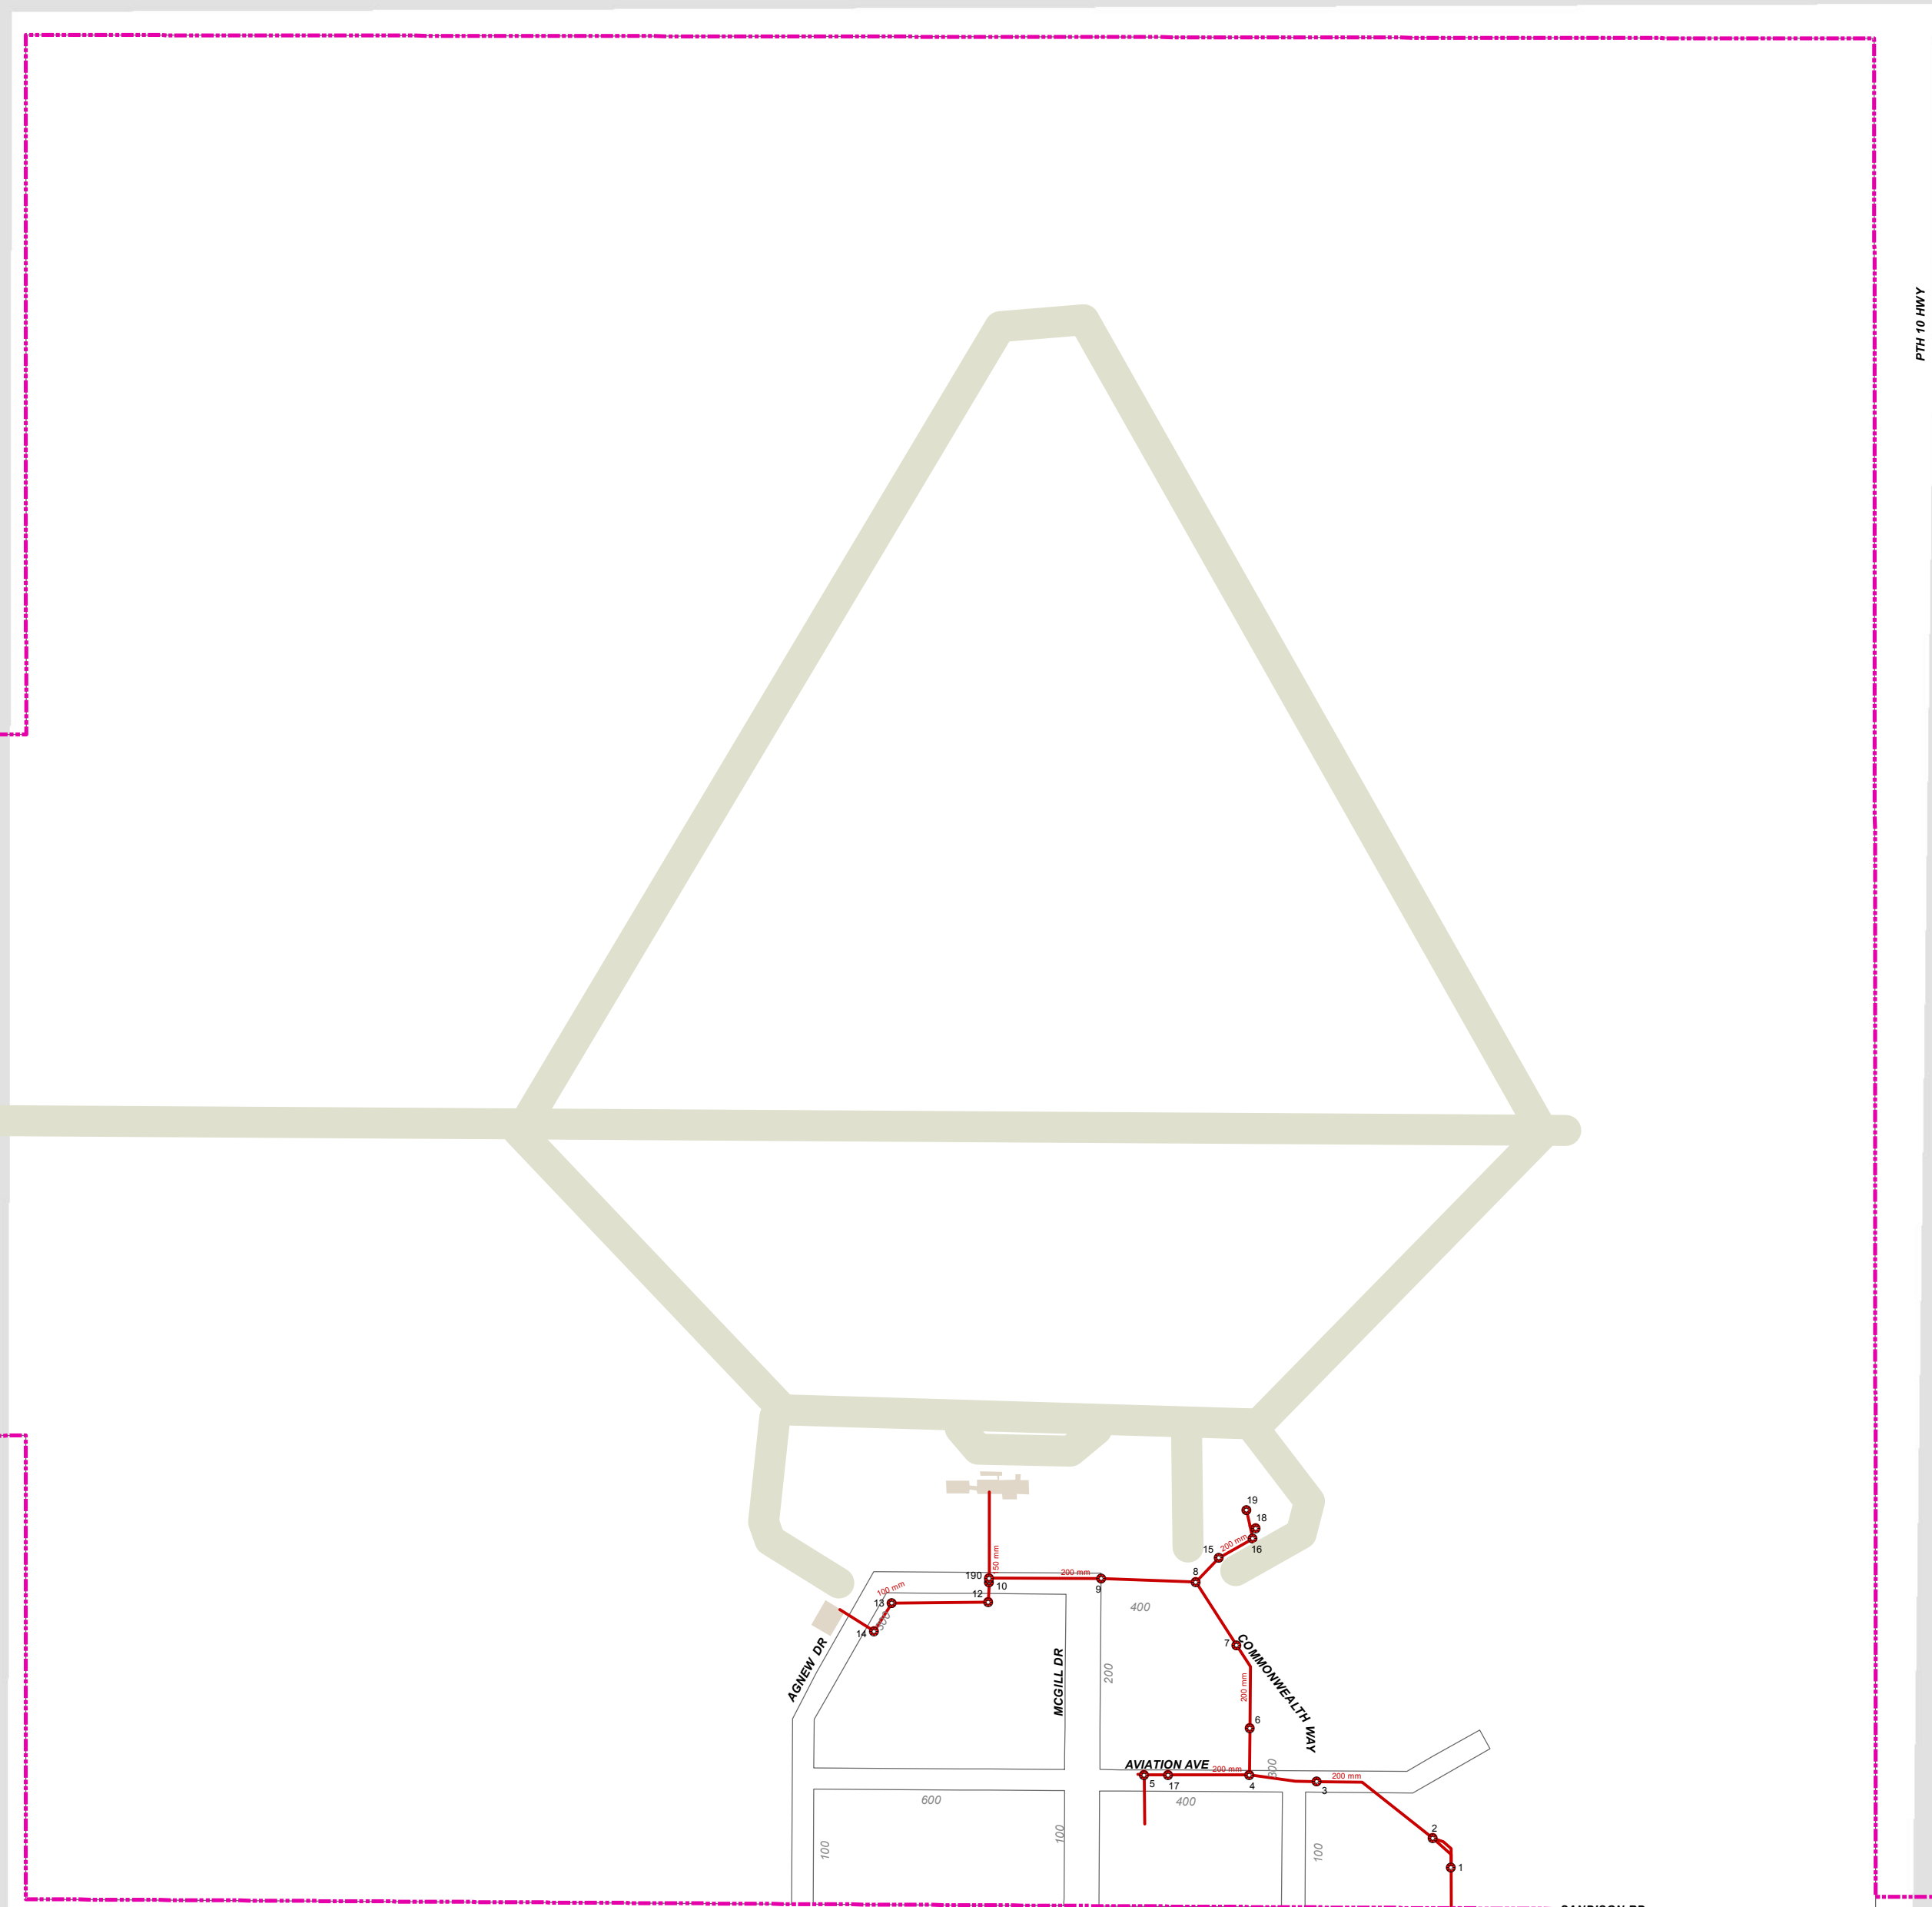

PTH 10 HWY

2000

McVIEW DR

MCGILL DR

AVIATION AVE 300 mm

COMMONWEALTH WAY

SANDISON RD

600

400

100

100

400

200

200

200

200

200

200

200

200

200

200

200

200

200

100

100

400

200

200

200

200

200

200

200

200

200

200

200

200

200

200




City of Brandon



1:5,000

Legend

- Domestic Sewer Manhole
- Domestic Sewer
- - - City Boundary
- Property Lines (R.O.W.)

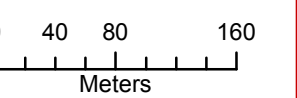


November 2012

ALL INFORMATION ON THESE DRAWINGS TO BE FIELD VERIFIED BY YOURSELF BEFORE ANY DESIGN OR CONSTRUCTION WORK IS UNDERTAKEN.

City of Brandon
DOMESTIC SEWER
Network

DIST-20

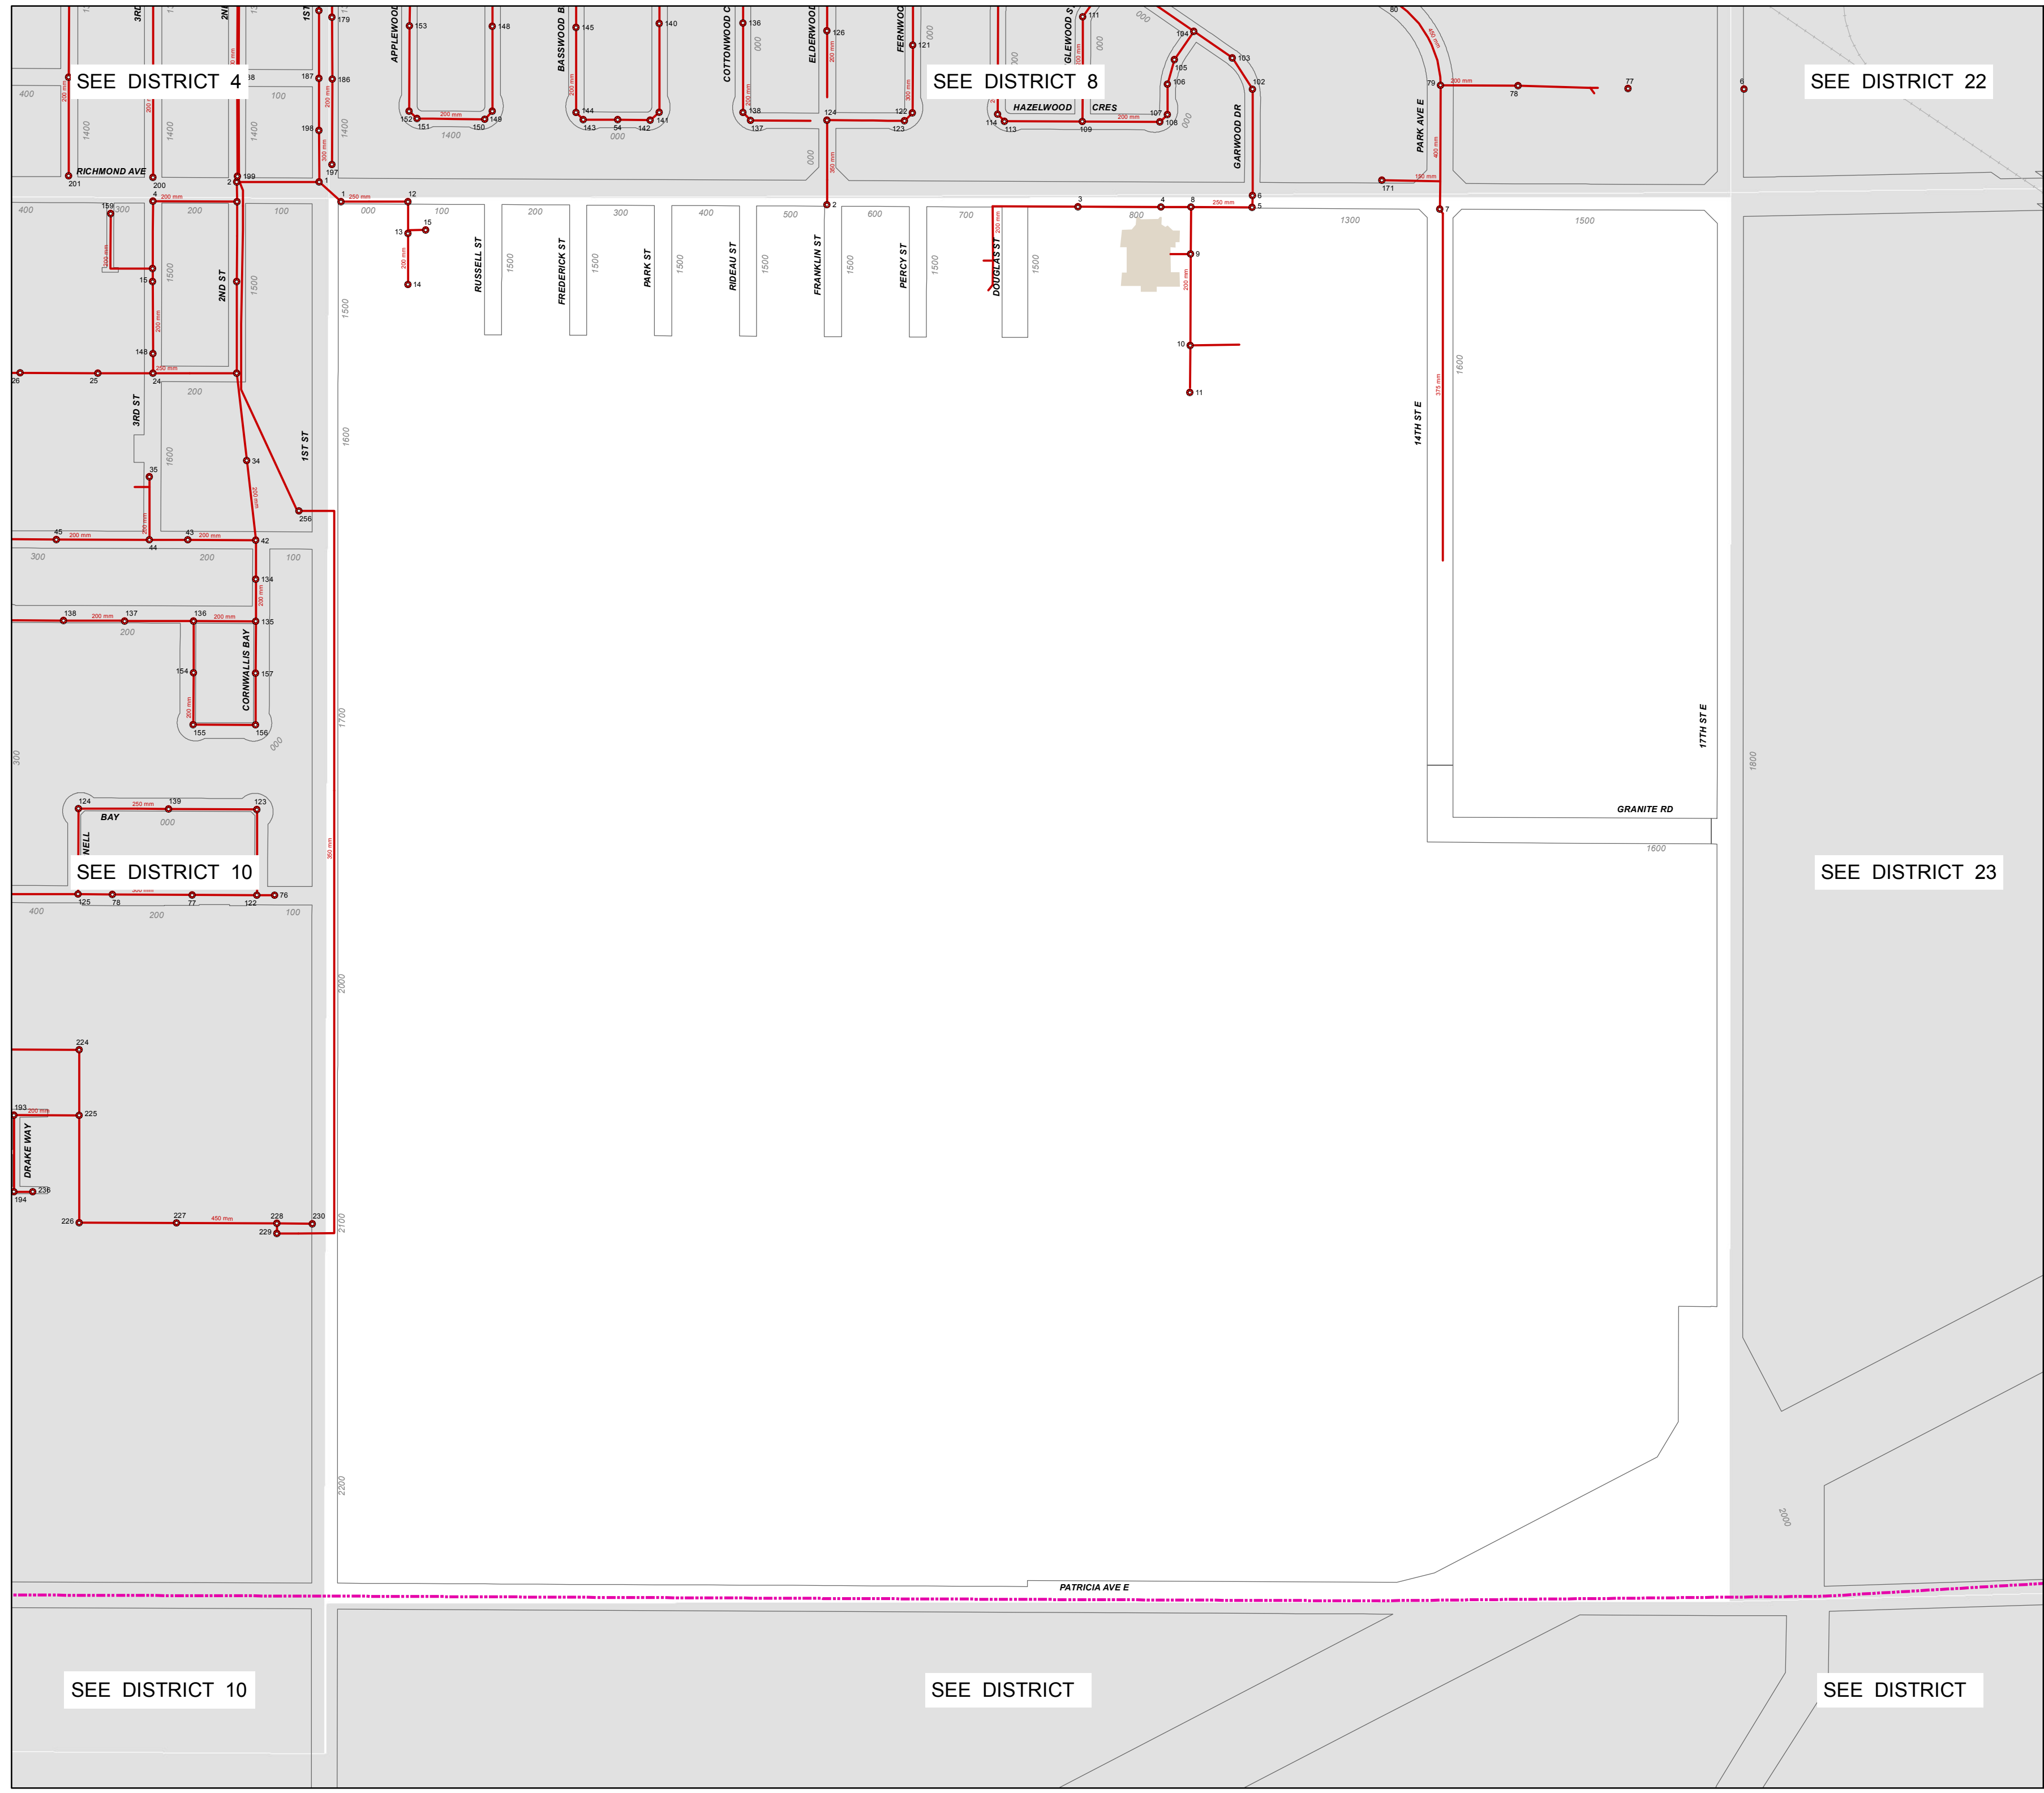

SEE DISTRICT 4

SEE DISTRICT 8

SEE DISTRICT 22

SEE DISTRICT 10

SEE DISTRICT 23

SEE DISTRICT 10

SEE DISTRICT

SEE DISTRICT




City of Brandon



1:5,000

Legend

- Domestic Sewer Manhole
- Domestic Sewer
- - - City Boundary
- Property Lines (R.O.W.)

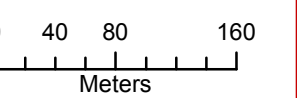

November 2012

ALL INFORMATION ON THESE DRAWINGS TO BE FIELD VERIFIED BY YOURSELF BEFORE ANY DESIGN OR CONSTRUCTION WORK IS UNDERTAKEN.

City of Brandon
DOMESTIC SEWER
Network

DIST-21



SEE DISTRICT 16

SEE DISTRICT

SEE DISTRICT

SEE DISTRICT 6

SEE DISTRICT 26

SEE DISTRICT 8

SEE DISTRICT 22


SEE DISTRICT 25



City of Brandon



1:5,000

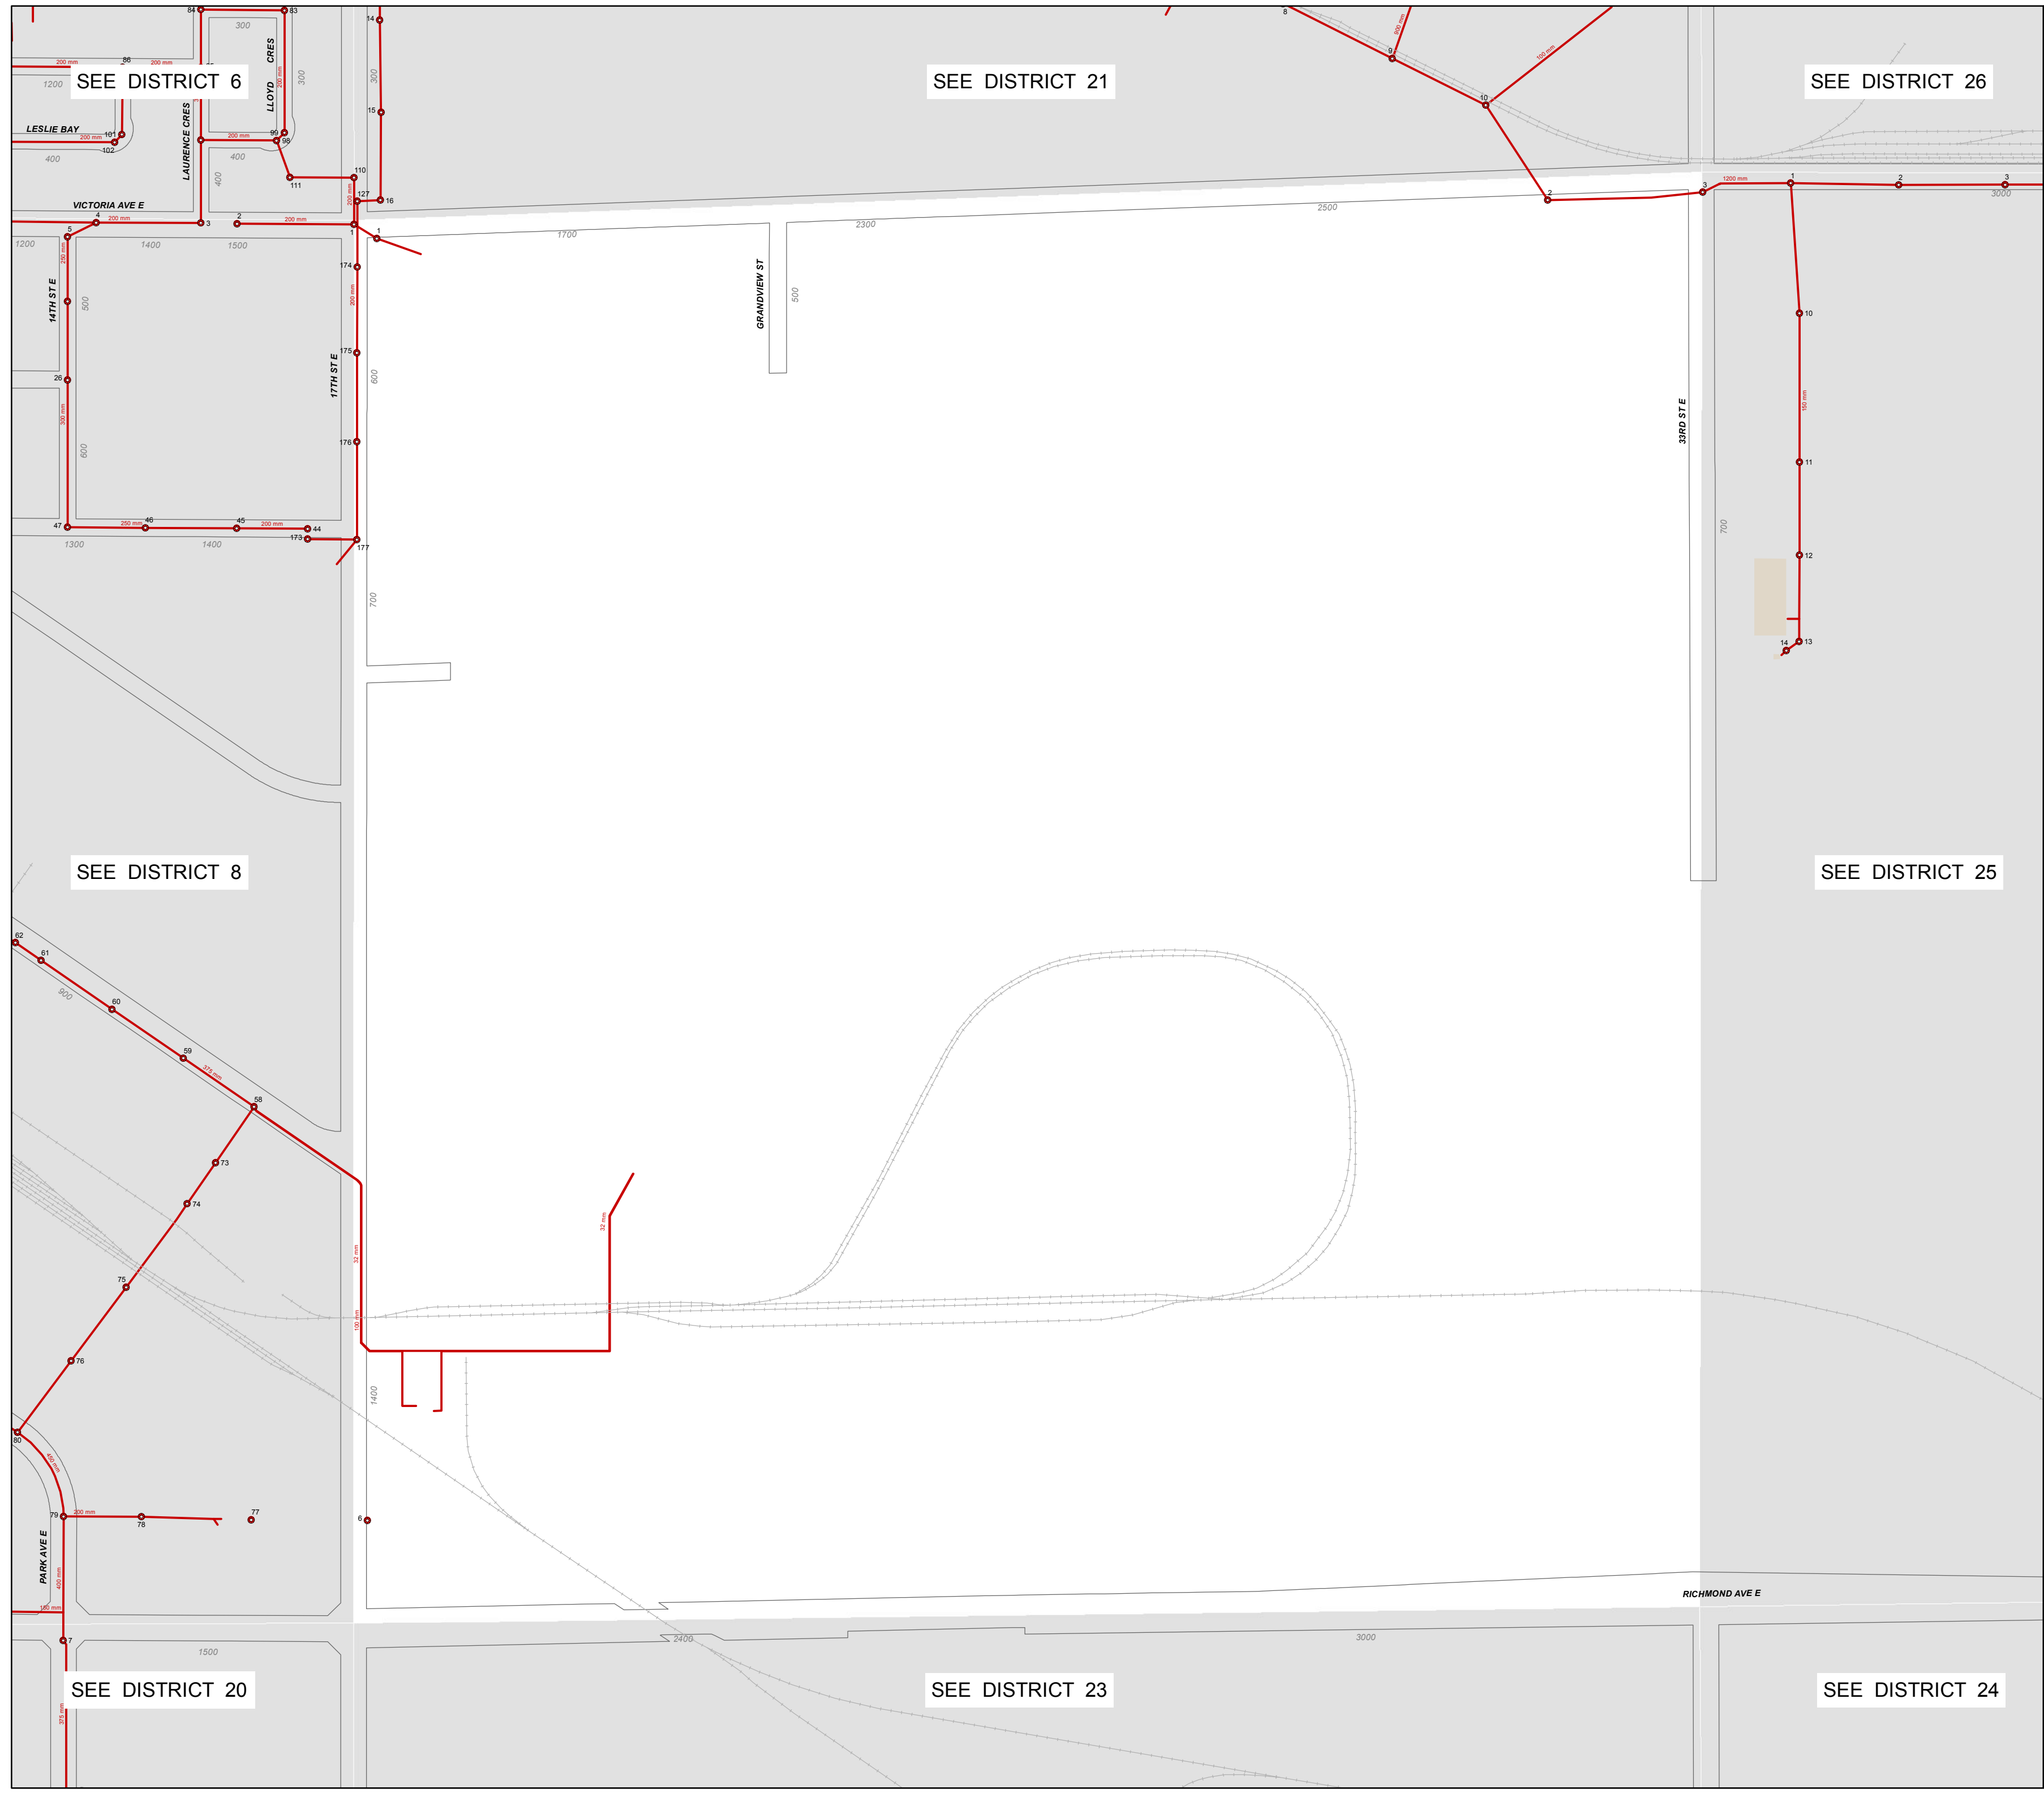

SEE DISTRICT 6

SEE DISTRICT 21

SEE DISTRICT 26

SEE DISTRICT 8

SEE DISTRICT 25


SEE DISTRICT 20

SEE DISTRICT 23

SEE DISTRICT 24

Legend

- Domestic Sewer Manhole
- Domestic Sewer
- City Boundary
- Property Lines (R.O.W.)

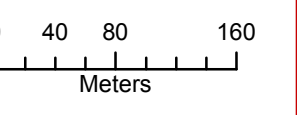

November 2012

ALL INFORMATION ON THESE DRAWINGS TO BE FIELD VERIFIED BY YOURSELF BEFORE ANY DESIGN OR CONSTRUCTION WORK IS UNDERTAKEN.

City of Brandon
DOMESTIC SEWER
Network

DIST-22








City of Brandon



1:5,000

Legend

-  Domestic Sewer Manhole
-  Domestic Sewer
-  City Boundary
-  Property Lines (R.O.W.)

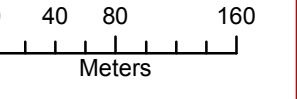


November 2012

ALL INFORMATION ON THESE DRAWINGS TO BE FIELD VERIFIED BY YOURSELF BEFORE ANY DESIGN OR CONSTRUCTION WORK IS UNDERTAKEN.

City of Brandon
DOMESTIC SEWER
Network

DIST-23

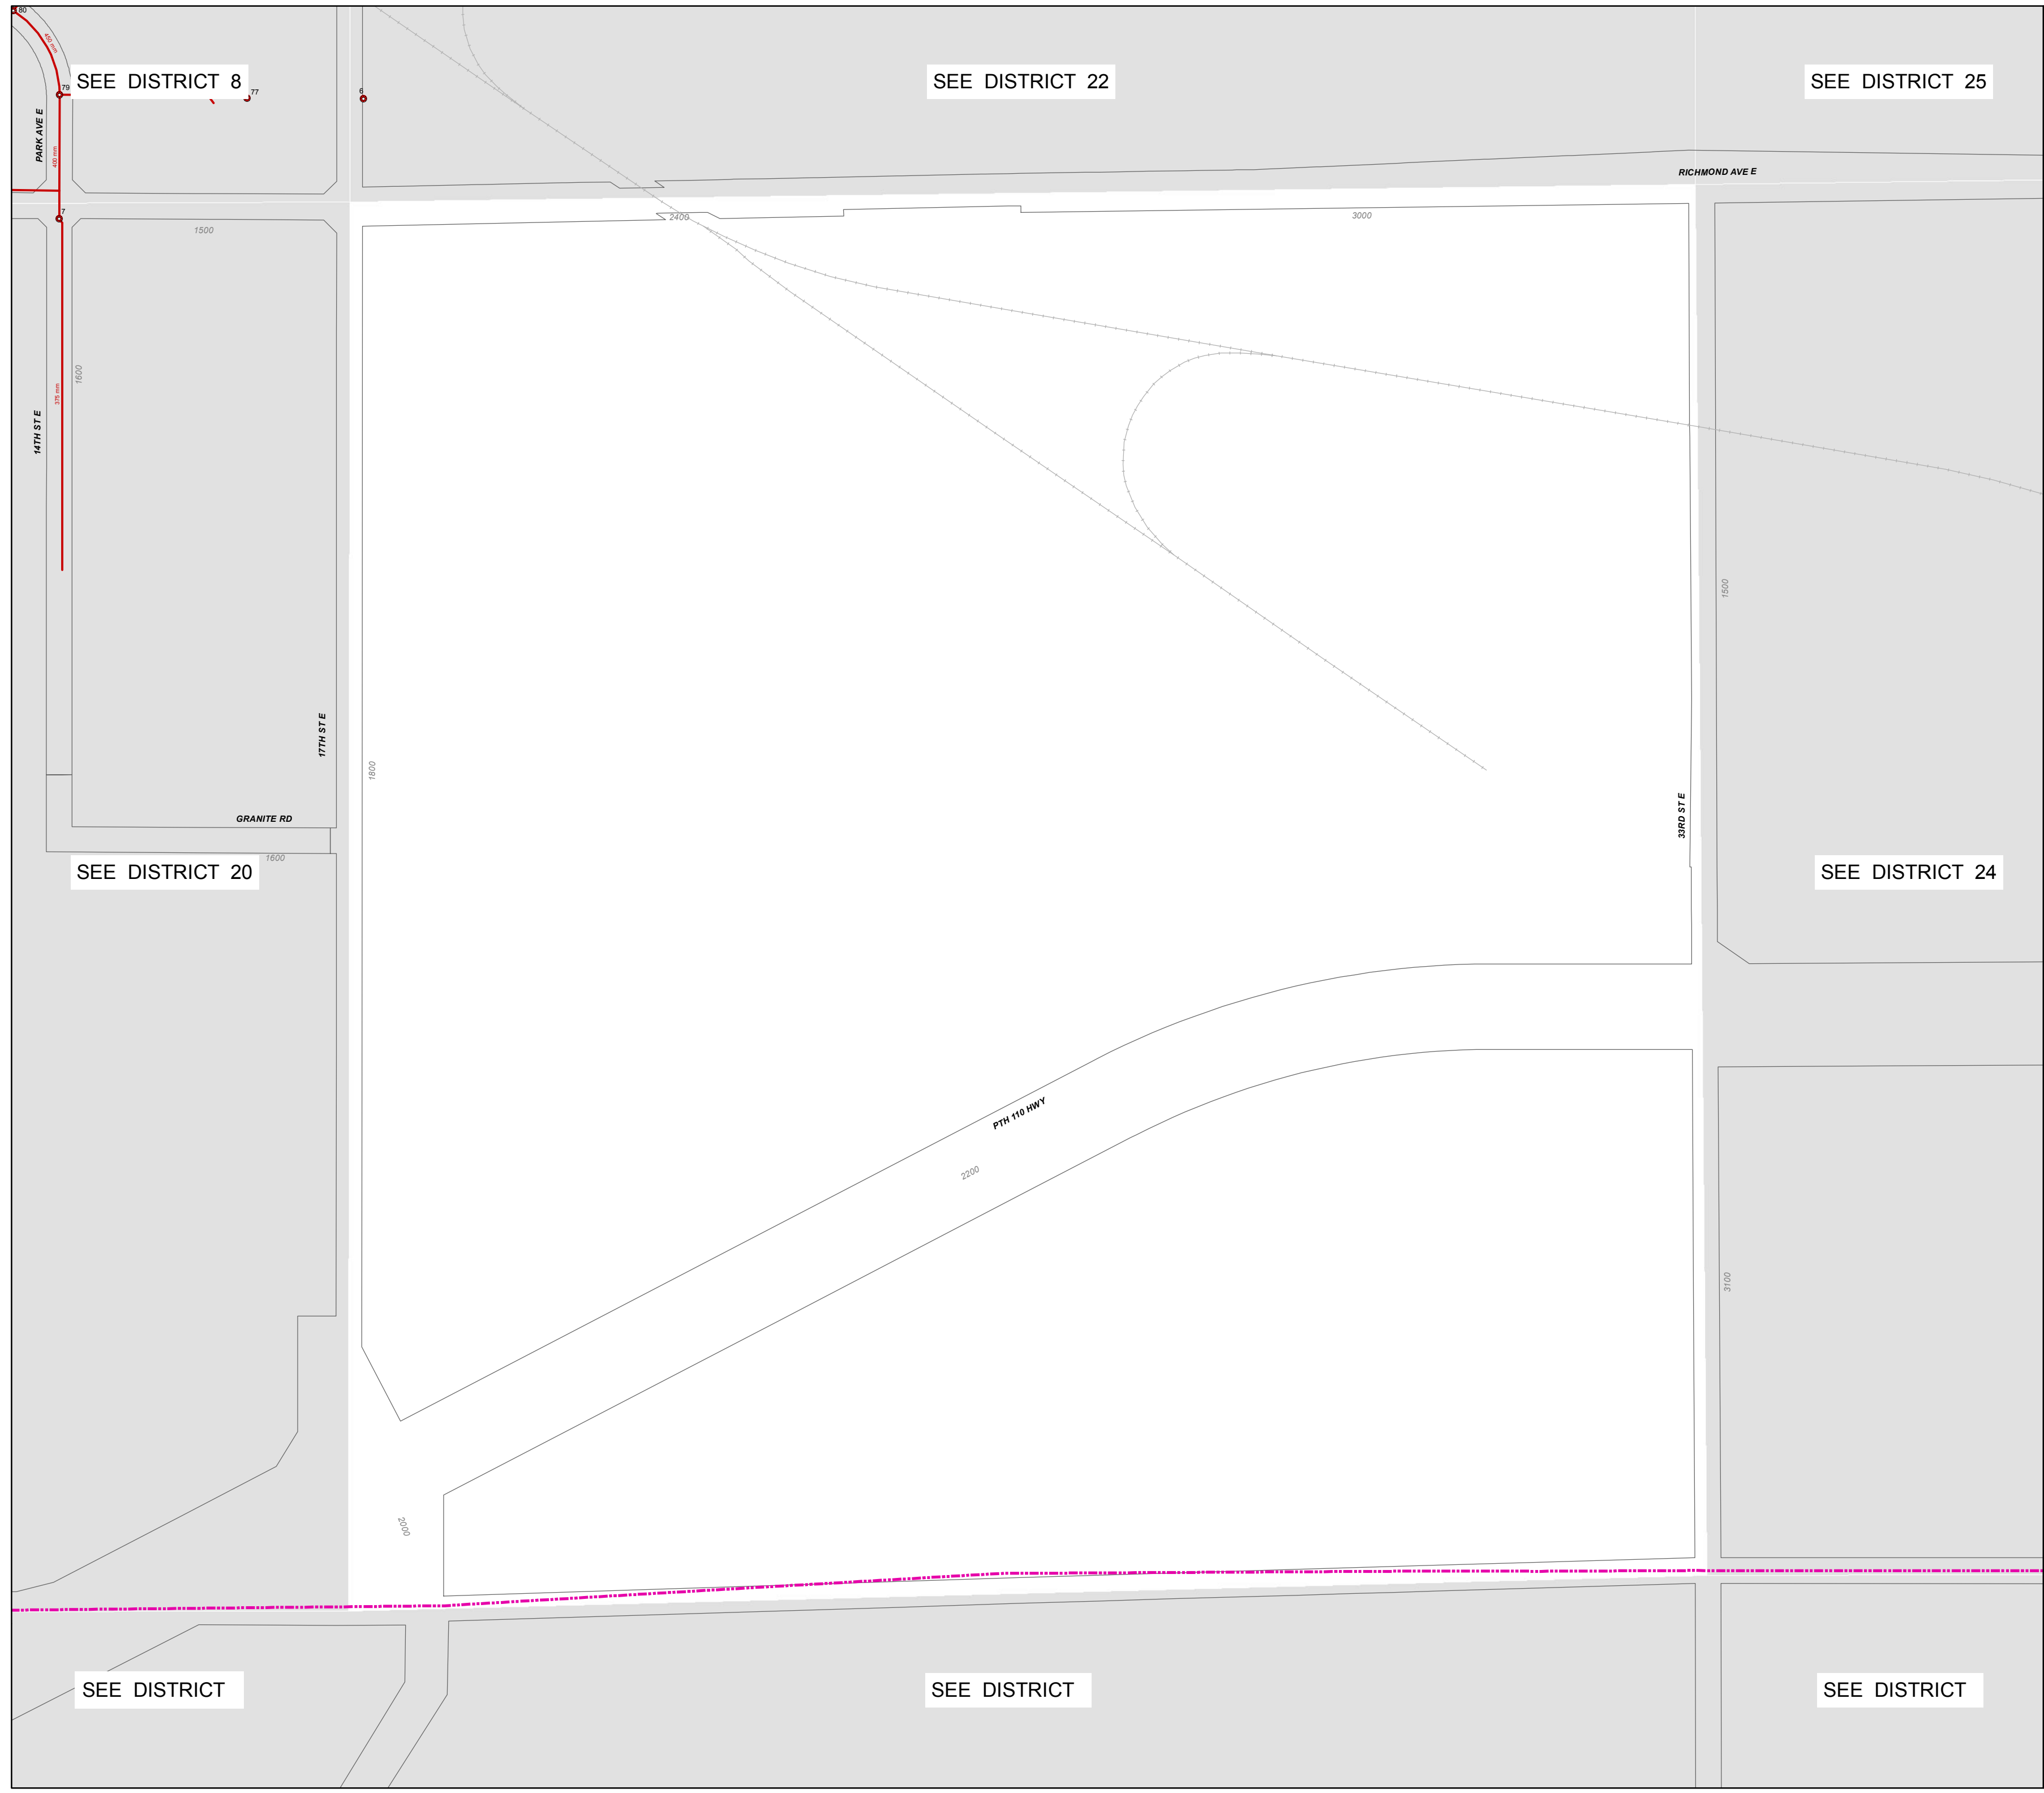








City of Brandon



1:5,000

Legend

-  Domestic Sewer Manhole
-  Domestic Sewer
-  City Boundary
-  Property Lines (R.O.W.)

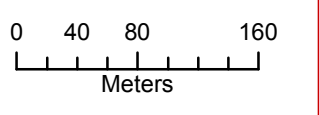

November 2012

ALL INFORMATION ON THESE DRAWINGS TO BE FIELD VERIFIED BY YOURSELF BEFORE ANY DESIGN OR CONSTRUCTION WORK IS UNDERTAKEN.

City of Brandon
DOMESTIC SEWER
Network

DIST-24

SEE DISTRICT 22

SEE DISTRICT 25

SEE DISTRICT 28

RICHMOND AVE E

33RD STE

LIMESTONE RD

SHALE RD

SEE DISTRICT 29

SEE DISTRICT 23

SEE DISTRICT

SEE DISTRICT

SEE DISTRICT






City of Brandon



1:5,000

Legend

- Domestic Sewer Manhole
- Domestic Sewer
- City Boundary
- Property Lines (R.O.W.)

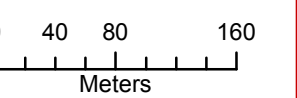


November 2012

ALL INFORMATION ON THESE DRAWINGS TO BE FIELD VERIFIED BY YOURSELF BEFORE ANY DESIGN OR CONSTRUCTION WORK IS UNDERTAKEN.

City of Brandon
DOMESTIC SEWER
Network

DIST-25

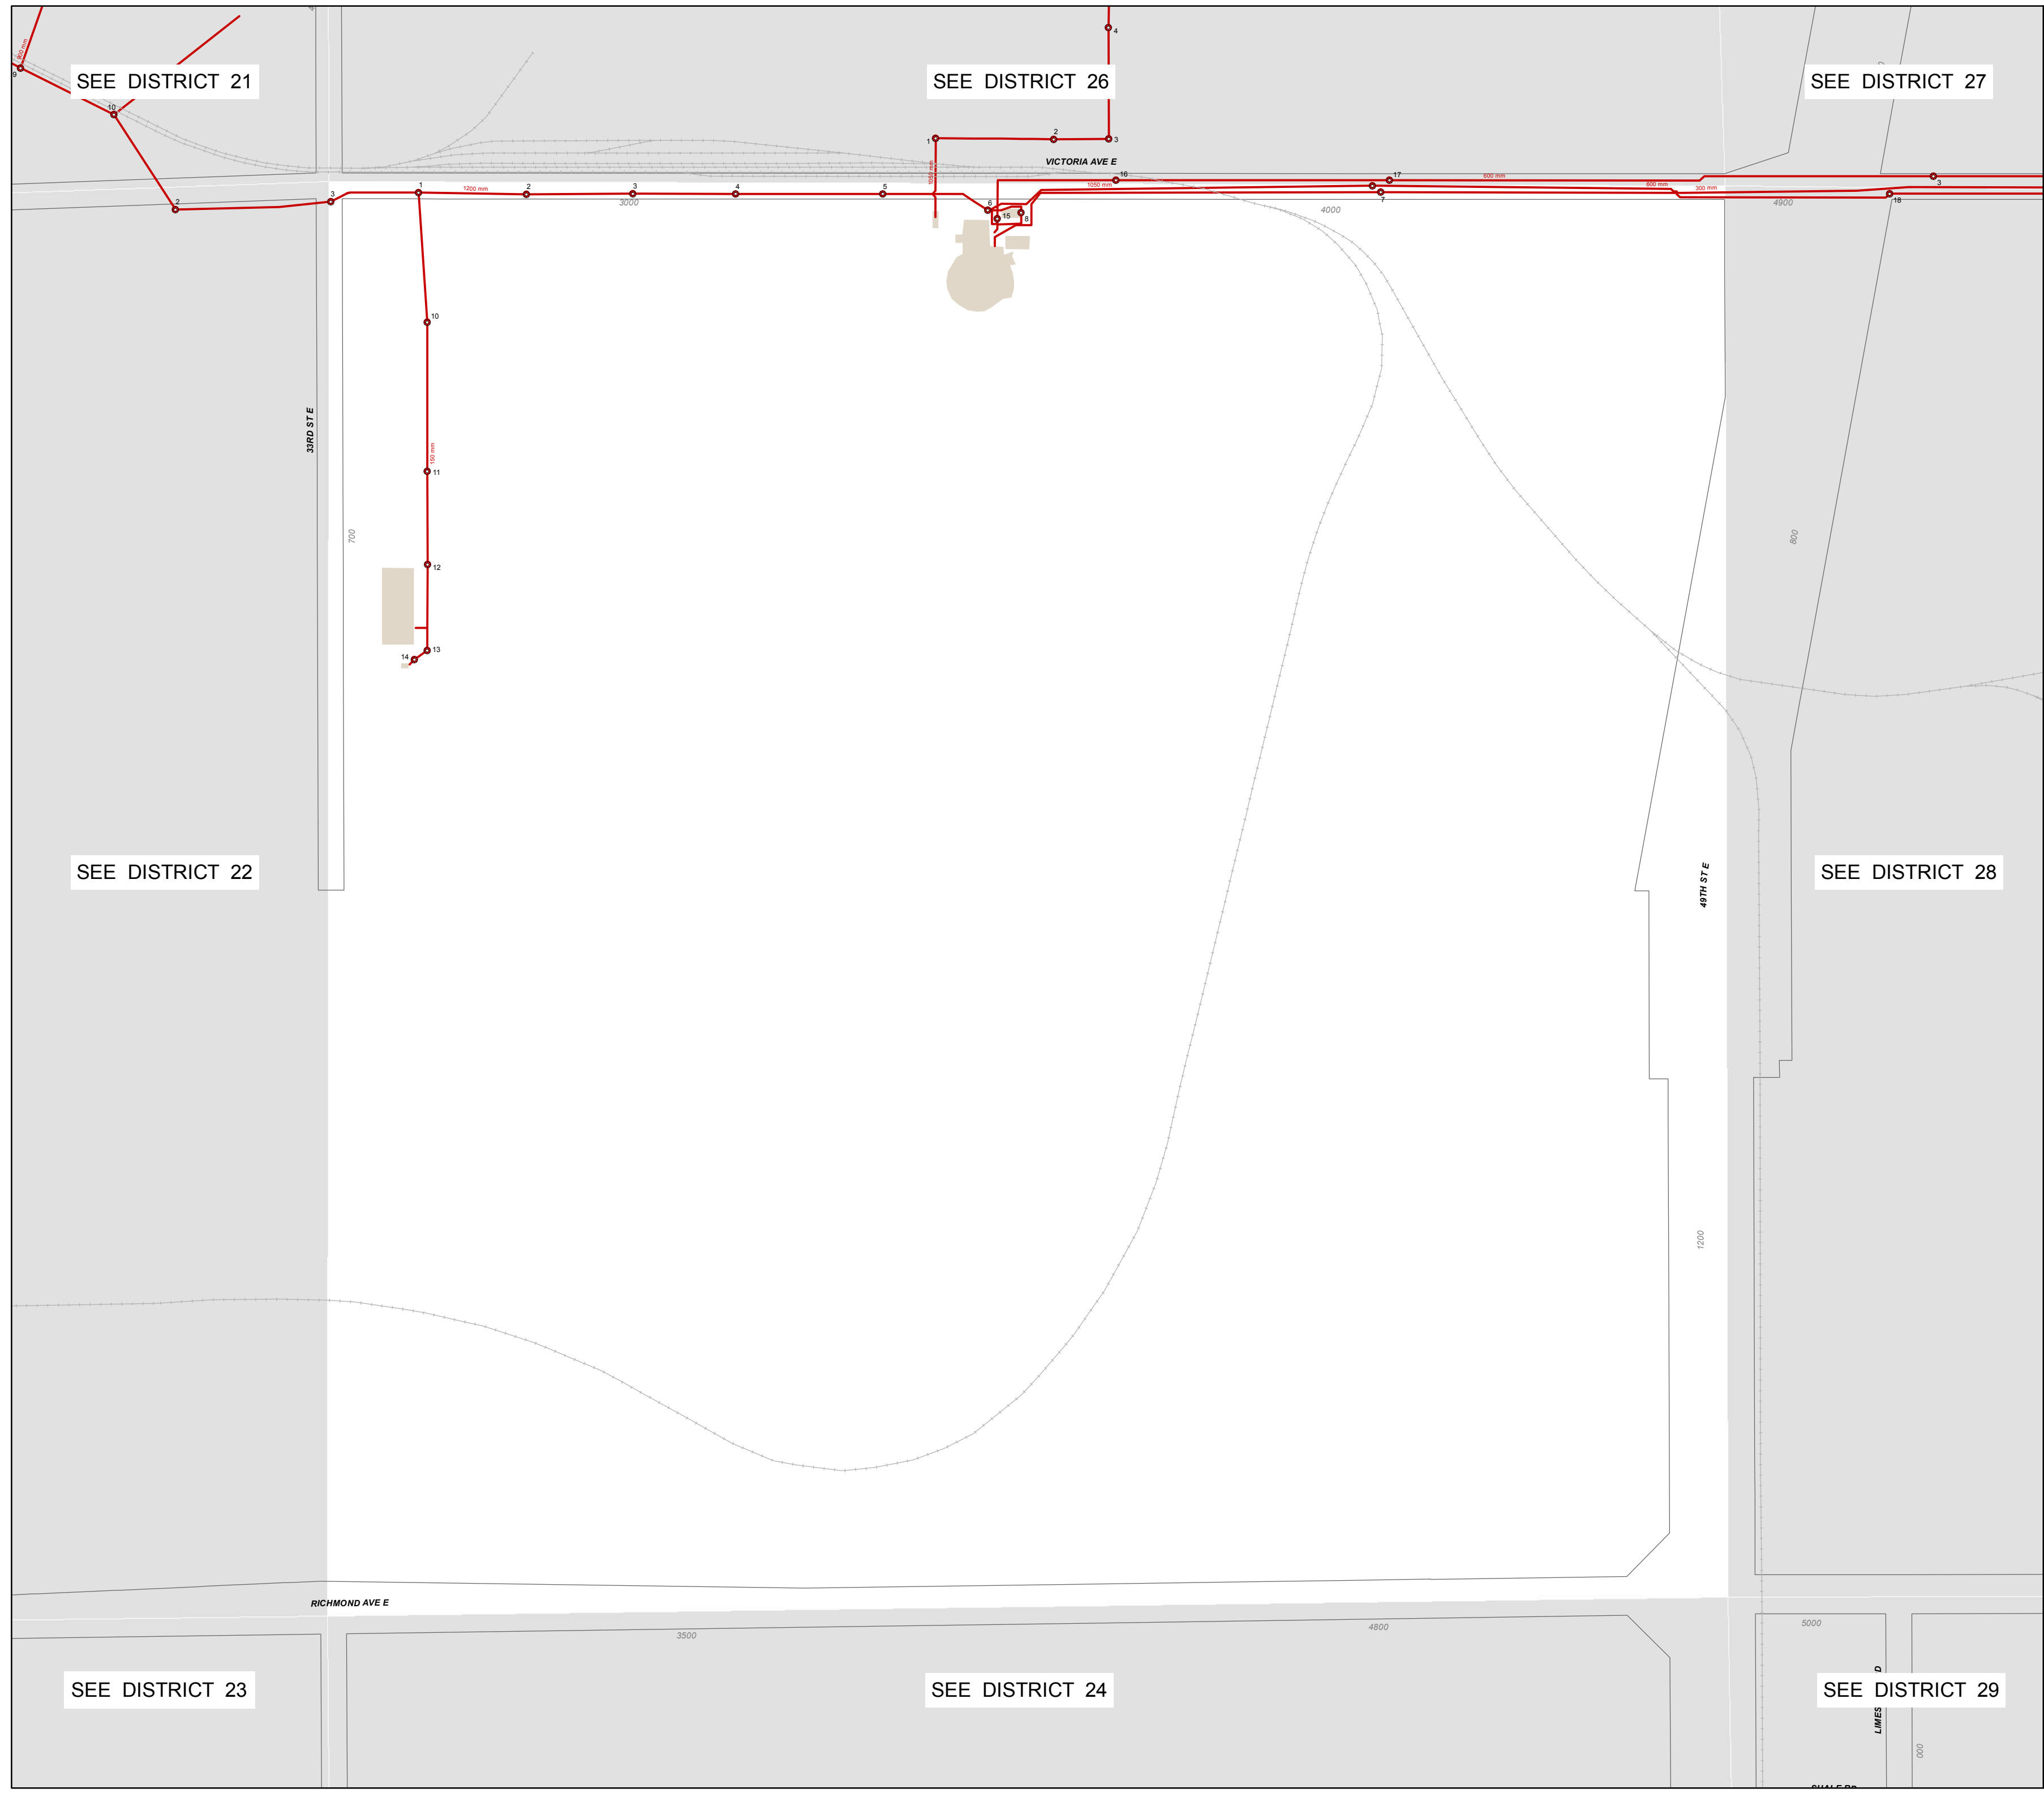

SEE DISTRICT 21

SEE DISTRICT 26

SEE DISTRICT 27

SEE DISTRICT 22

SEE DISTRICT 28

SEE DISTRICT 23

SEE DISTRICT 24

SEE DISTRICT 29

33RD ST E

VICTORIA AVE E

49TH ST E

RICHMOND AVE E




City of Brandon



1:5,000

Legend

- Domestic Sewer Manhole
- Domestic Sewer
- - - City Boundary
- Property Lines (R.O.W.)

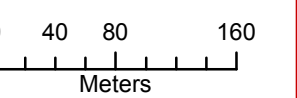

November 2012


ALL INFORMATION ON THESE DRAWINGS TO BE FIELD VERIFIED BY YOURSELF BEFORE ANY DESIGN OR CONSTRUCTION WORK IS UNDERTAKEN.

City of Brandon

DOMESTIC SEWER

Network

DIST-26

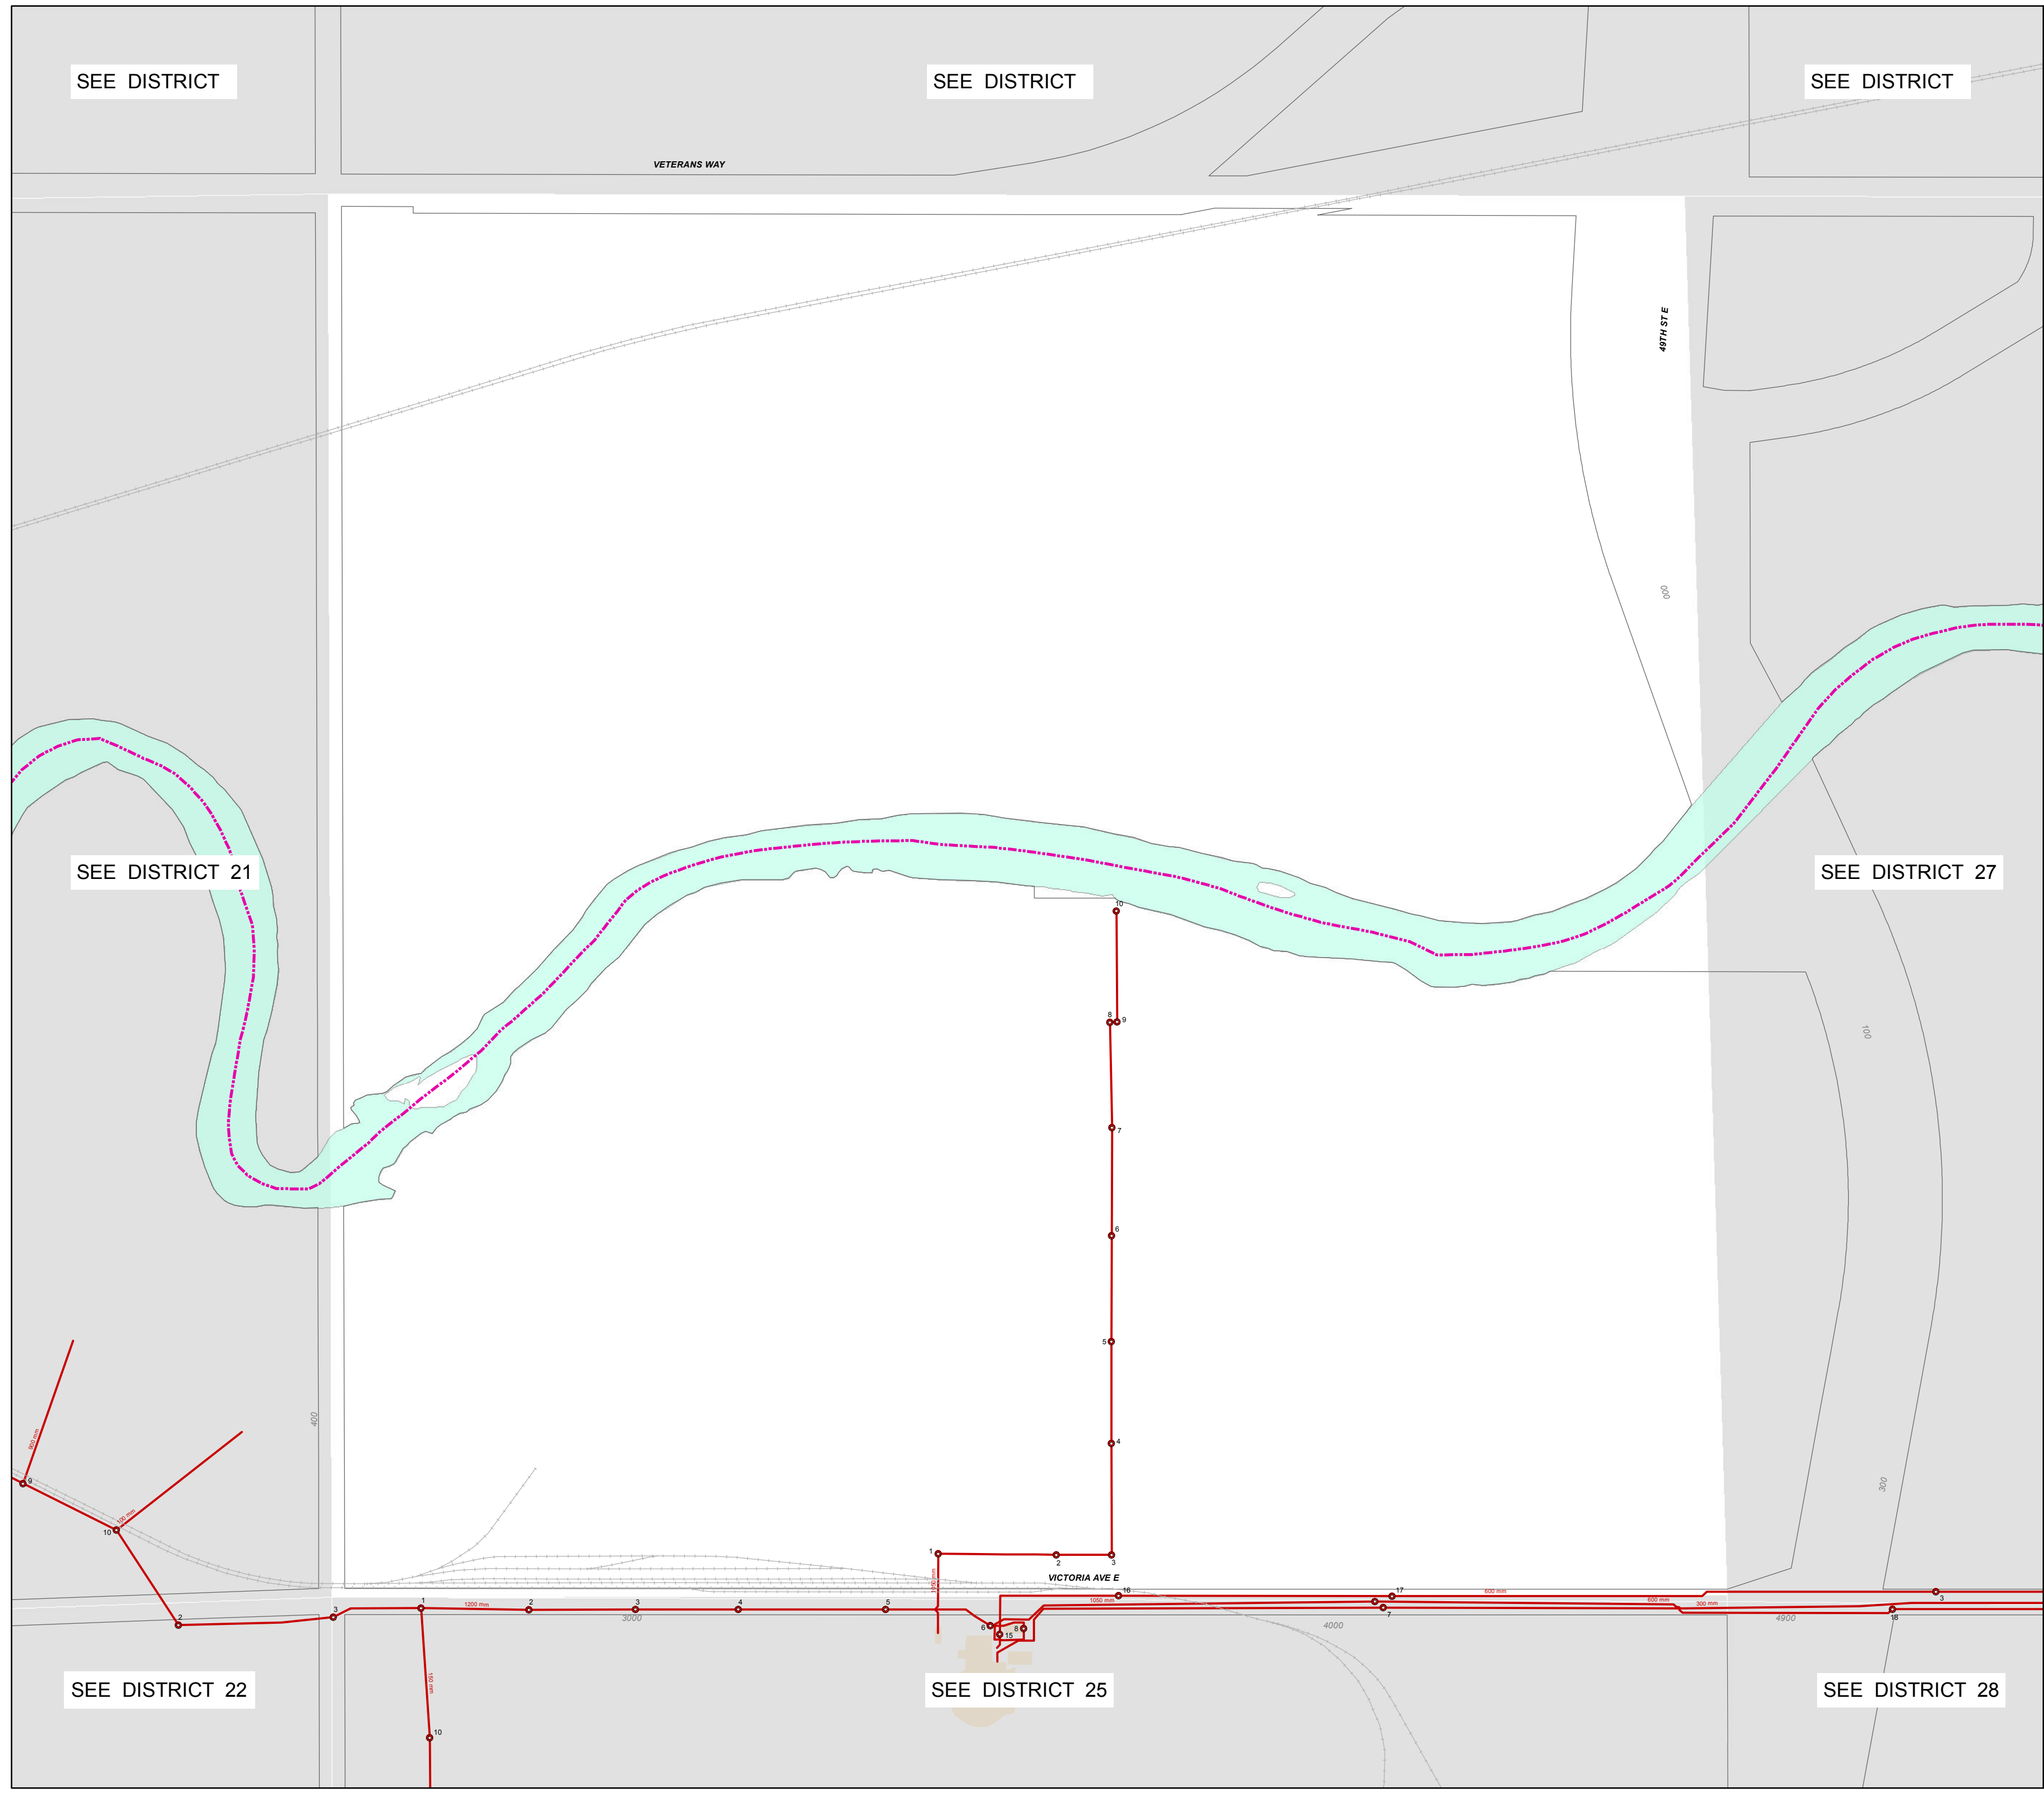

SEE DISTRICT

SEE DISTRICT

SEE DISTRICT

VETERANS WAY

49TH STE

SEE DISTRICT 21

SEE DISTRICT 27

SEE DISTRICT 22

SEE DISTRICT 25

SEE DISTRICT 28

VICTORIA AVE E








City of Brandon



1:5,000

Legend

-  Domestic Sewer Manhole
-  Domestic Sewer
-  City Boundary
-  Property Lines (R.O.W.)

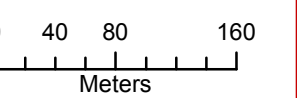


November 2012

ALL INFORMATION ON THESE DRAWINGS TO BE FIELD VERIFIED BY YOURSELF BEFORE ANY DESIGN OR CONSTRUCTION WORK IS UNDERTAKEN.

City of Brandon
DOMESTIC SEWER
Network

DIST-27

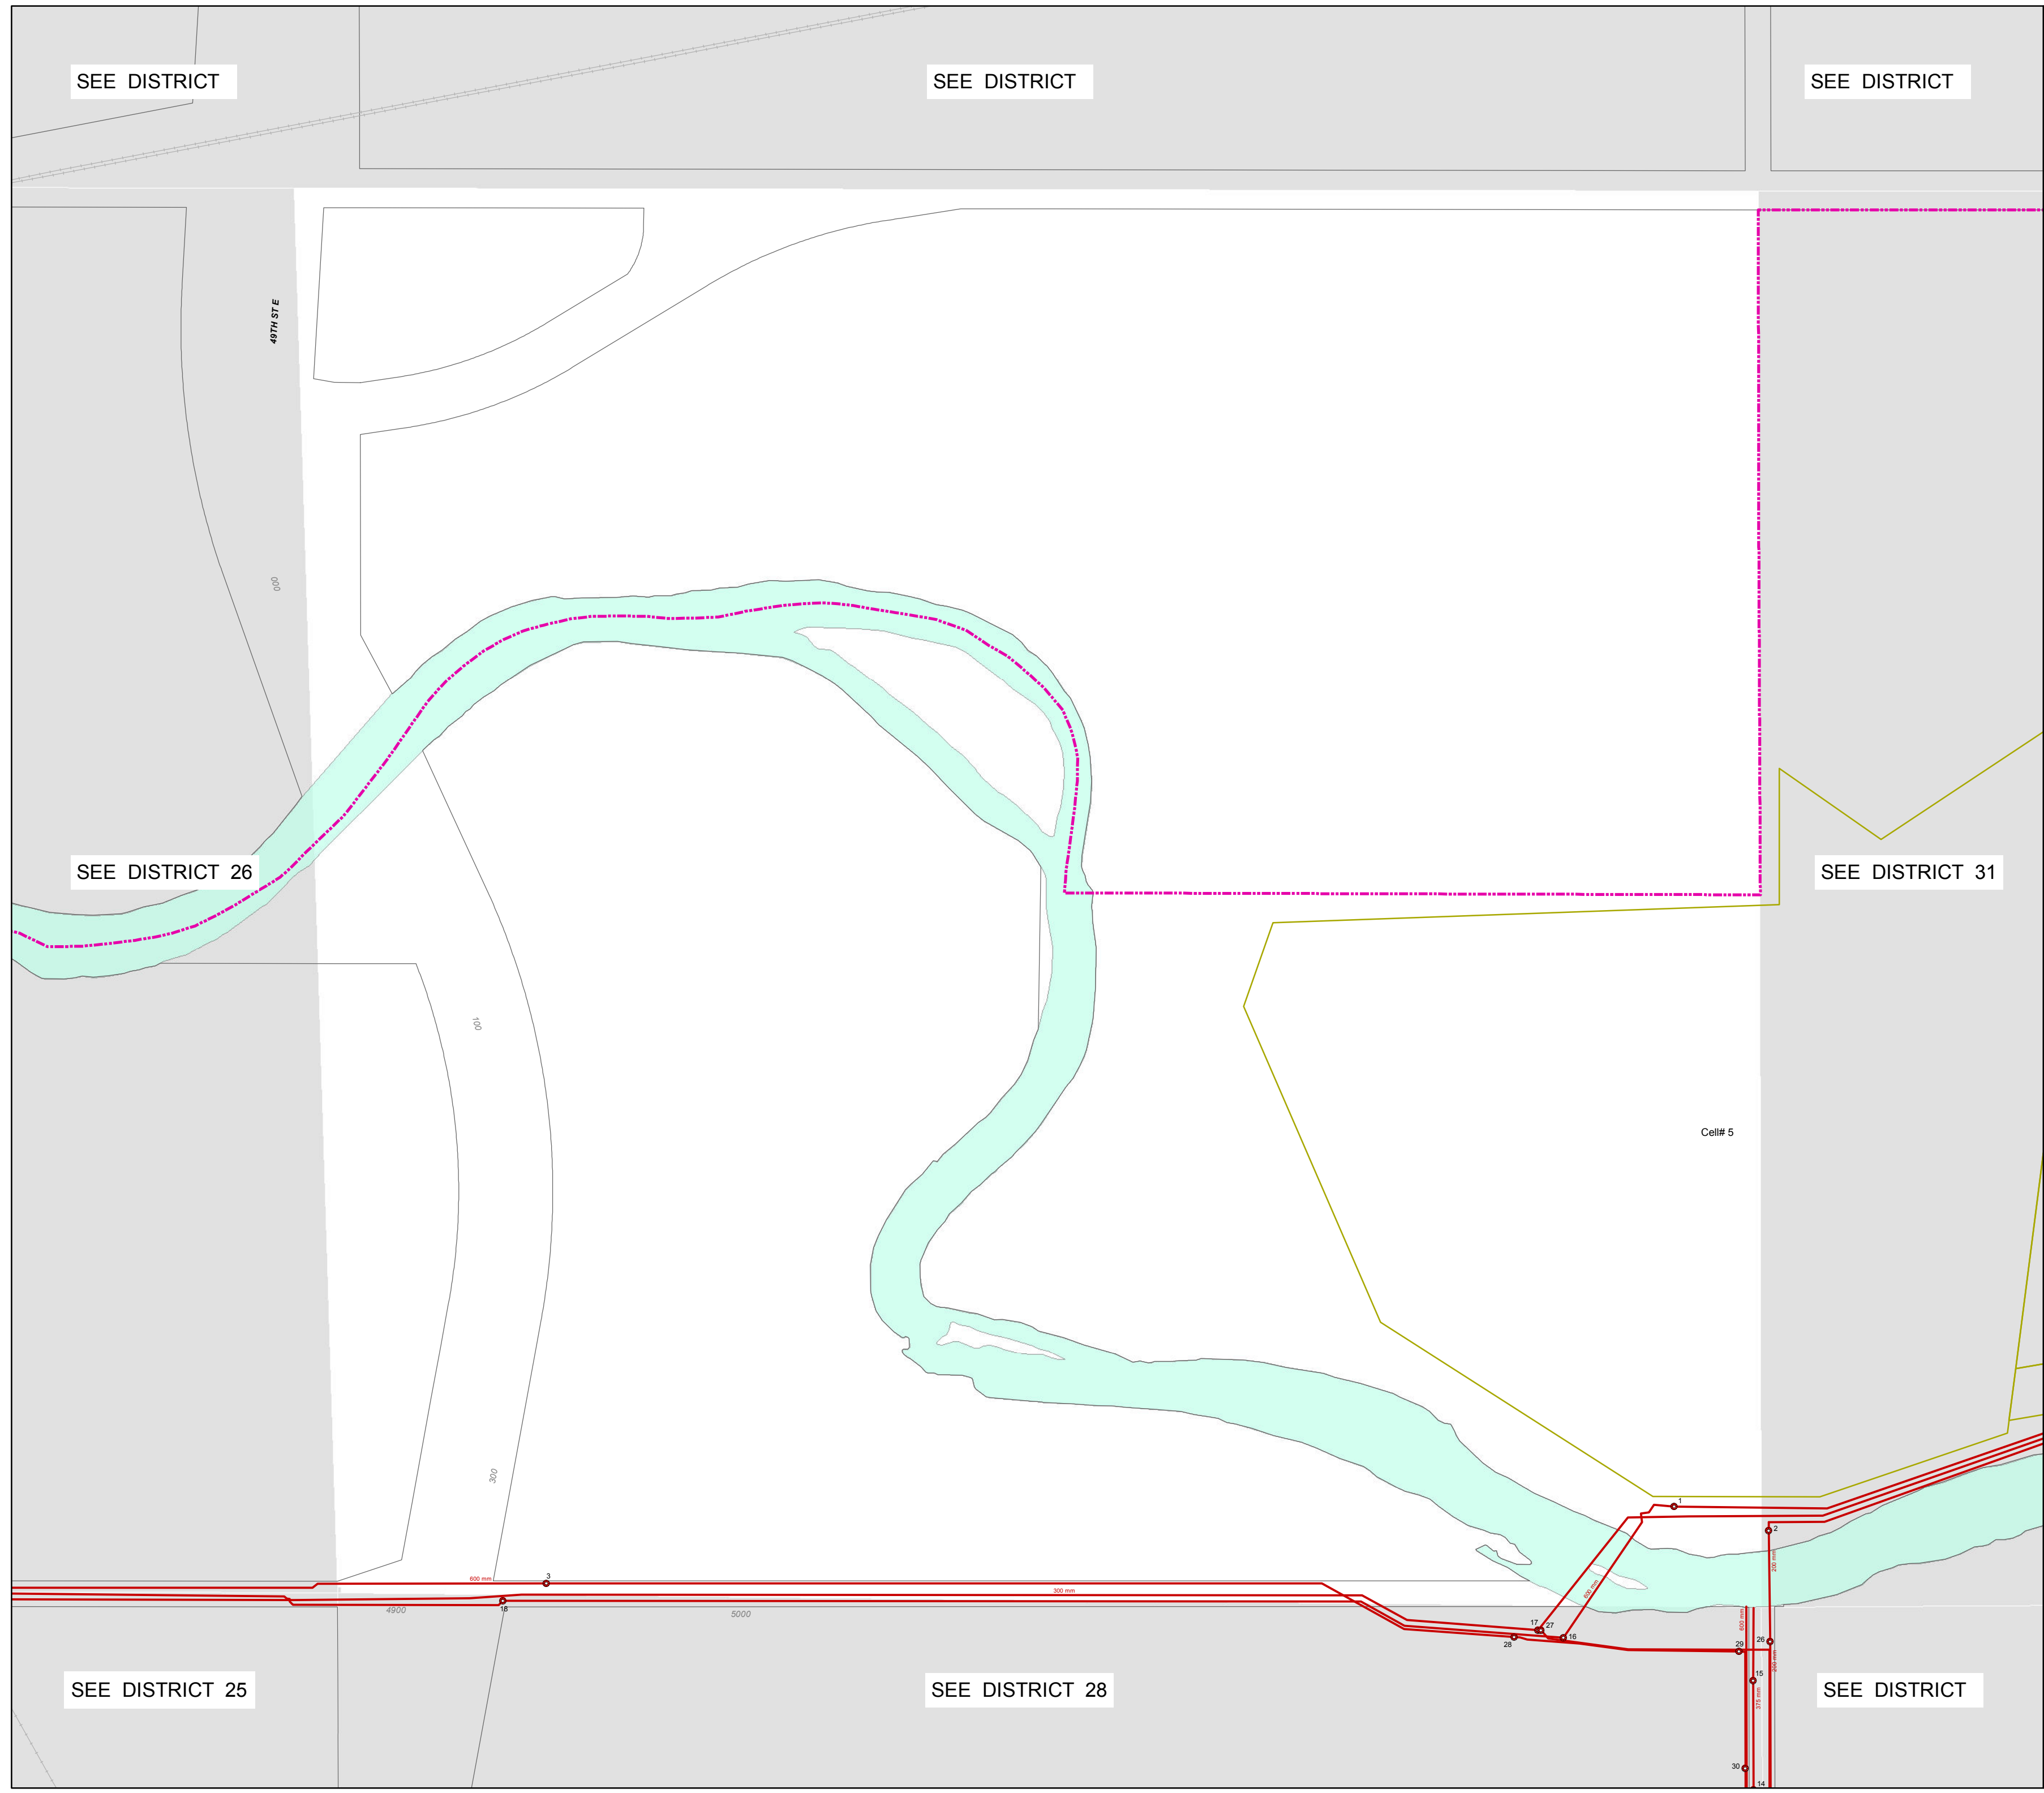




City of Brandon




1:5,000

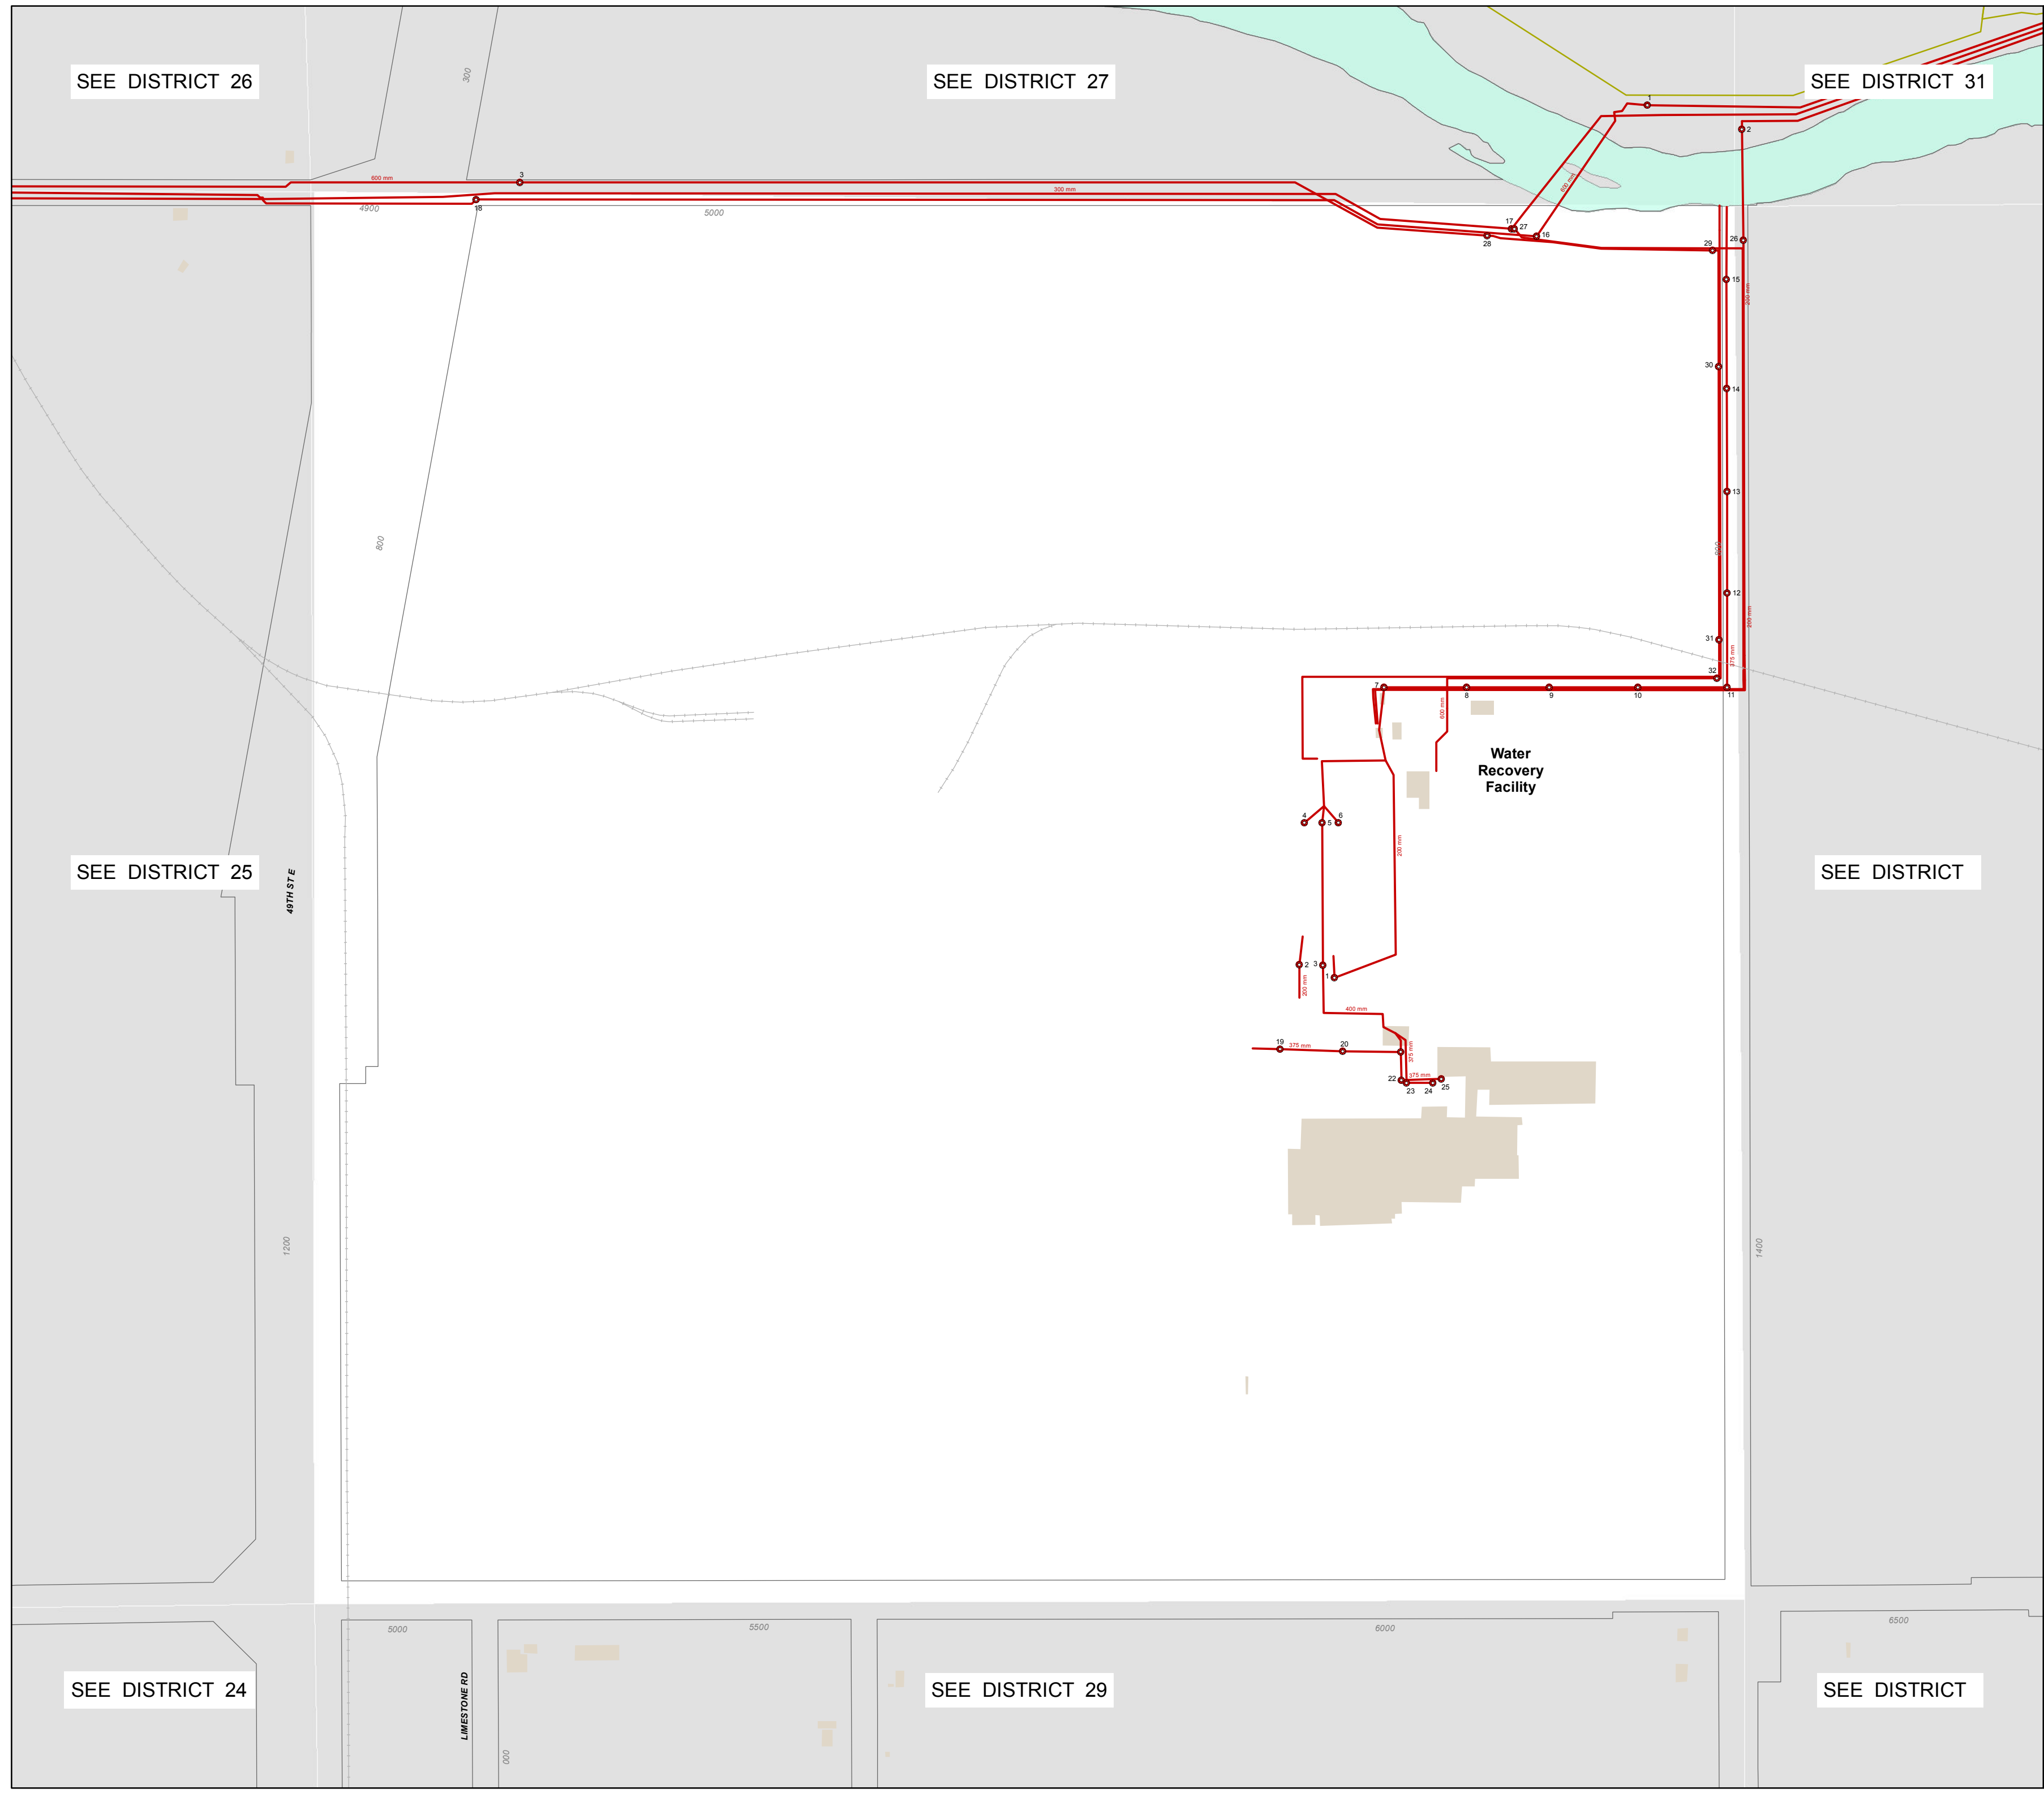

Legend

- Domestic Sewer Manhole
- Domestic Sewer
- City Boundary
- Property Lines (R.O.W.)

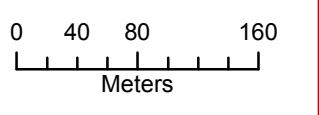

November 2012

ALL INFORMATION ON THESE DRAWINGS TO BE FIELD VERIFIED BY YOURSELF BEFORE ANY DESIGN OR CONSTRUCTION WORK IS UNDERTAKEN.

City of Brandon
DOMESTIC SEWER
Network

DIST-28

SEE DISTRICT 26

SEE DISTRICT 27

SEE DISTRICT 31

SEE DISTRICT 25

SEE DISTRICT

SEE DISTRICT 24

SEE DISTRICT 29

SEE DISTRICT








City of Brandon



1:5,000

Legend

-  Domestic Sewer Manhole
-  Domestic Sewer
-  City Boundary
-  Property Lines (R.O.W.)

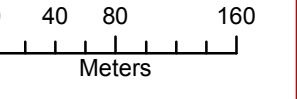

November 2012

ALL INFORMATION ON THESE DRAWINGS TO BE FIELD VERIFIED BY YOURSELF BEFORE ANY DESIGN OR CONSTRUCTION WORK IS UNDERTAKEN.

City of Brandon
DOMESTIC SEWER
Network

DIST-29

SEE DISTRICT 25

SEE DISTRICT 28

SEE DISTRICT


SEE DISTRICT 24

SEE DISTRICT

SEE DISTRICT

SEE DISTRICT

SEE DISTRICT

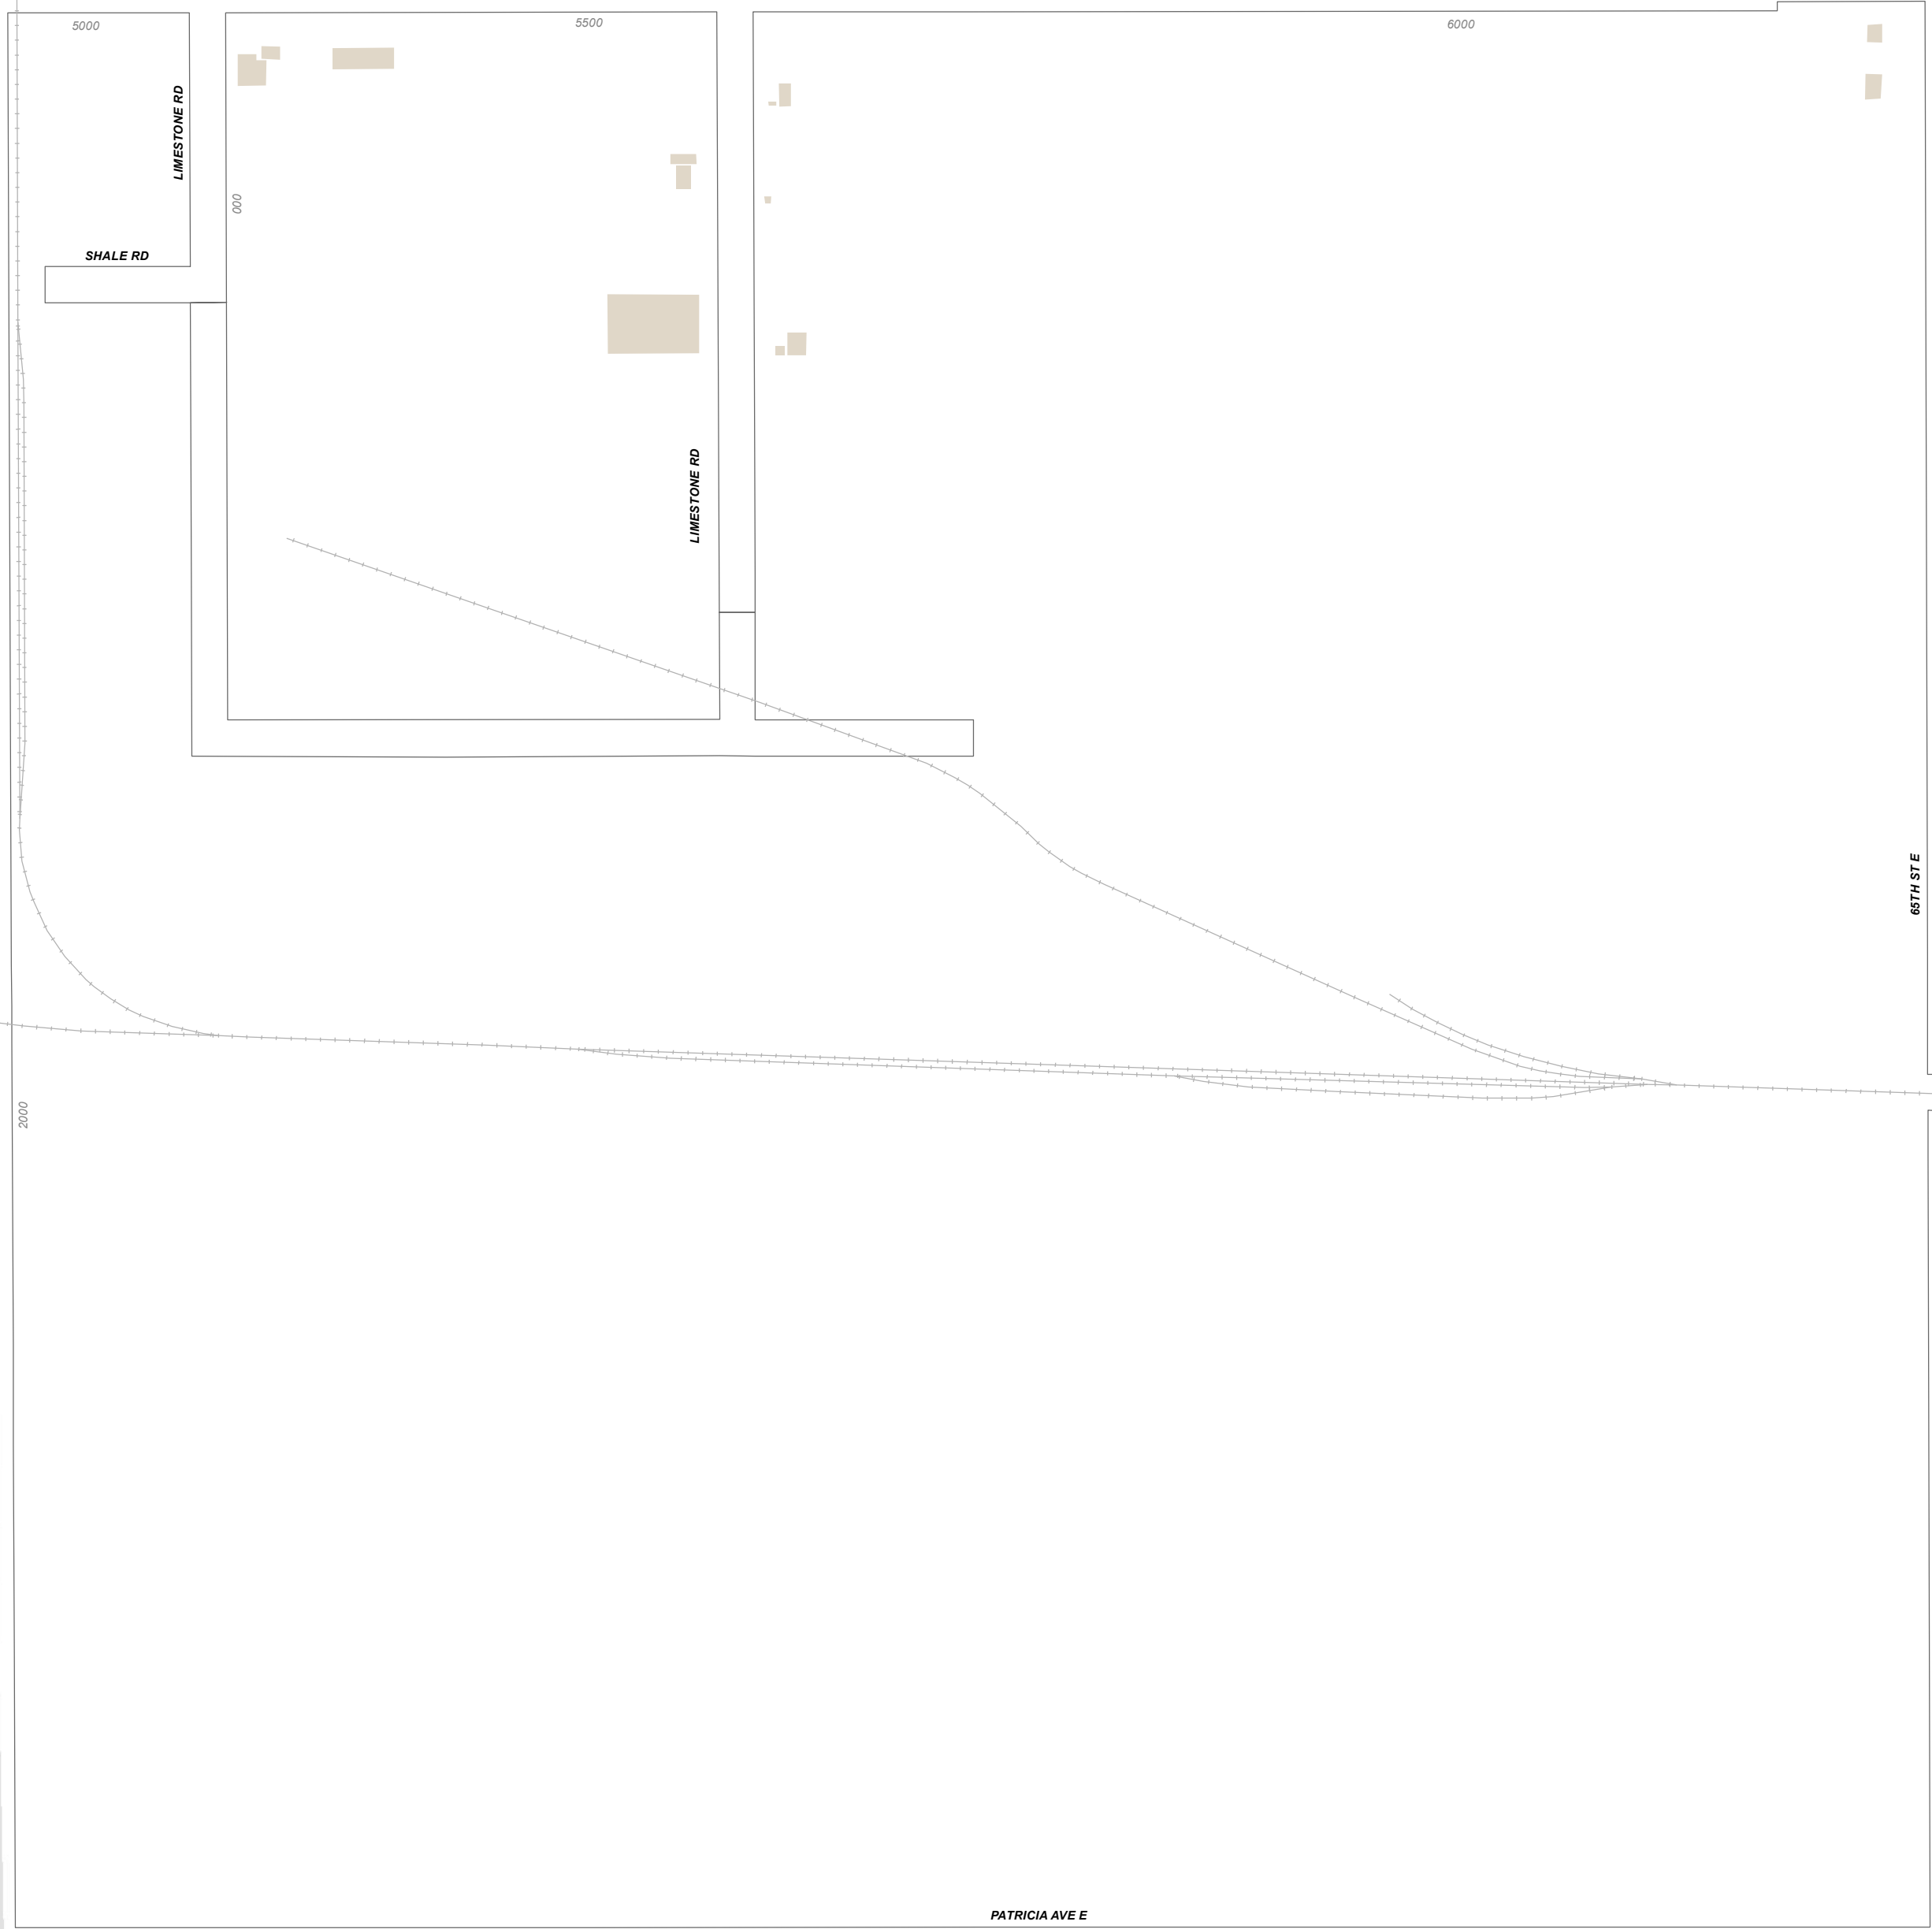




City of Brandon



1:5,000

Legend

- Domestic Sewer Manhole
- Domestic Sewer
- City Boundary
- Property Lines (R.O.W.)

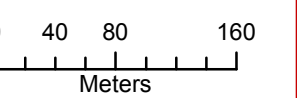

November 2012

ALL INFORMATION ON THESE DRAWINGS TO BE FIELD VERIFIED BY YOURSELF BEFORE ANY DESIGN OR CONSTRUCTION WORK IS UNDERTAKEN.

City of Brandon
DOMESTIC SEWER
Network

DIST-30

SEE DISTRICT

SEE DISTRICT 7

SEE DISTRICT 3

SEE DISTRICT

SEE DISTRICT 5


SEE DISTRICT

SEE DISTRICT

SEE DISTRICT

60TH ST

34TH ST

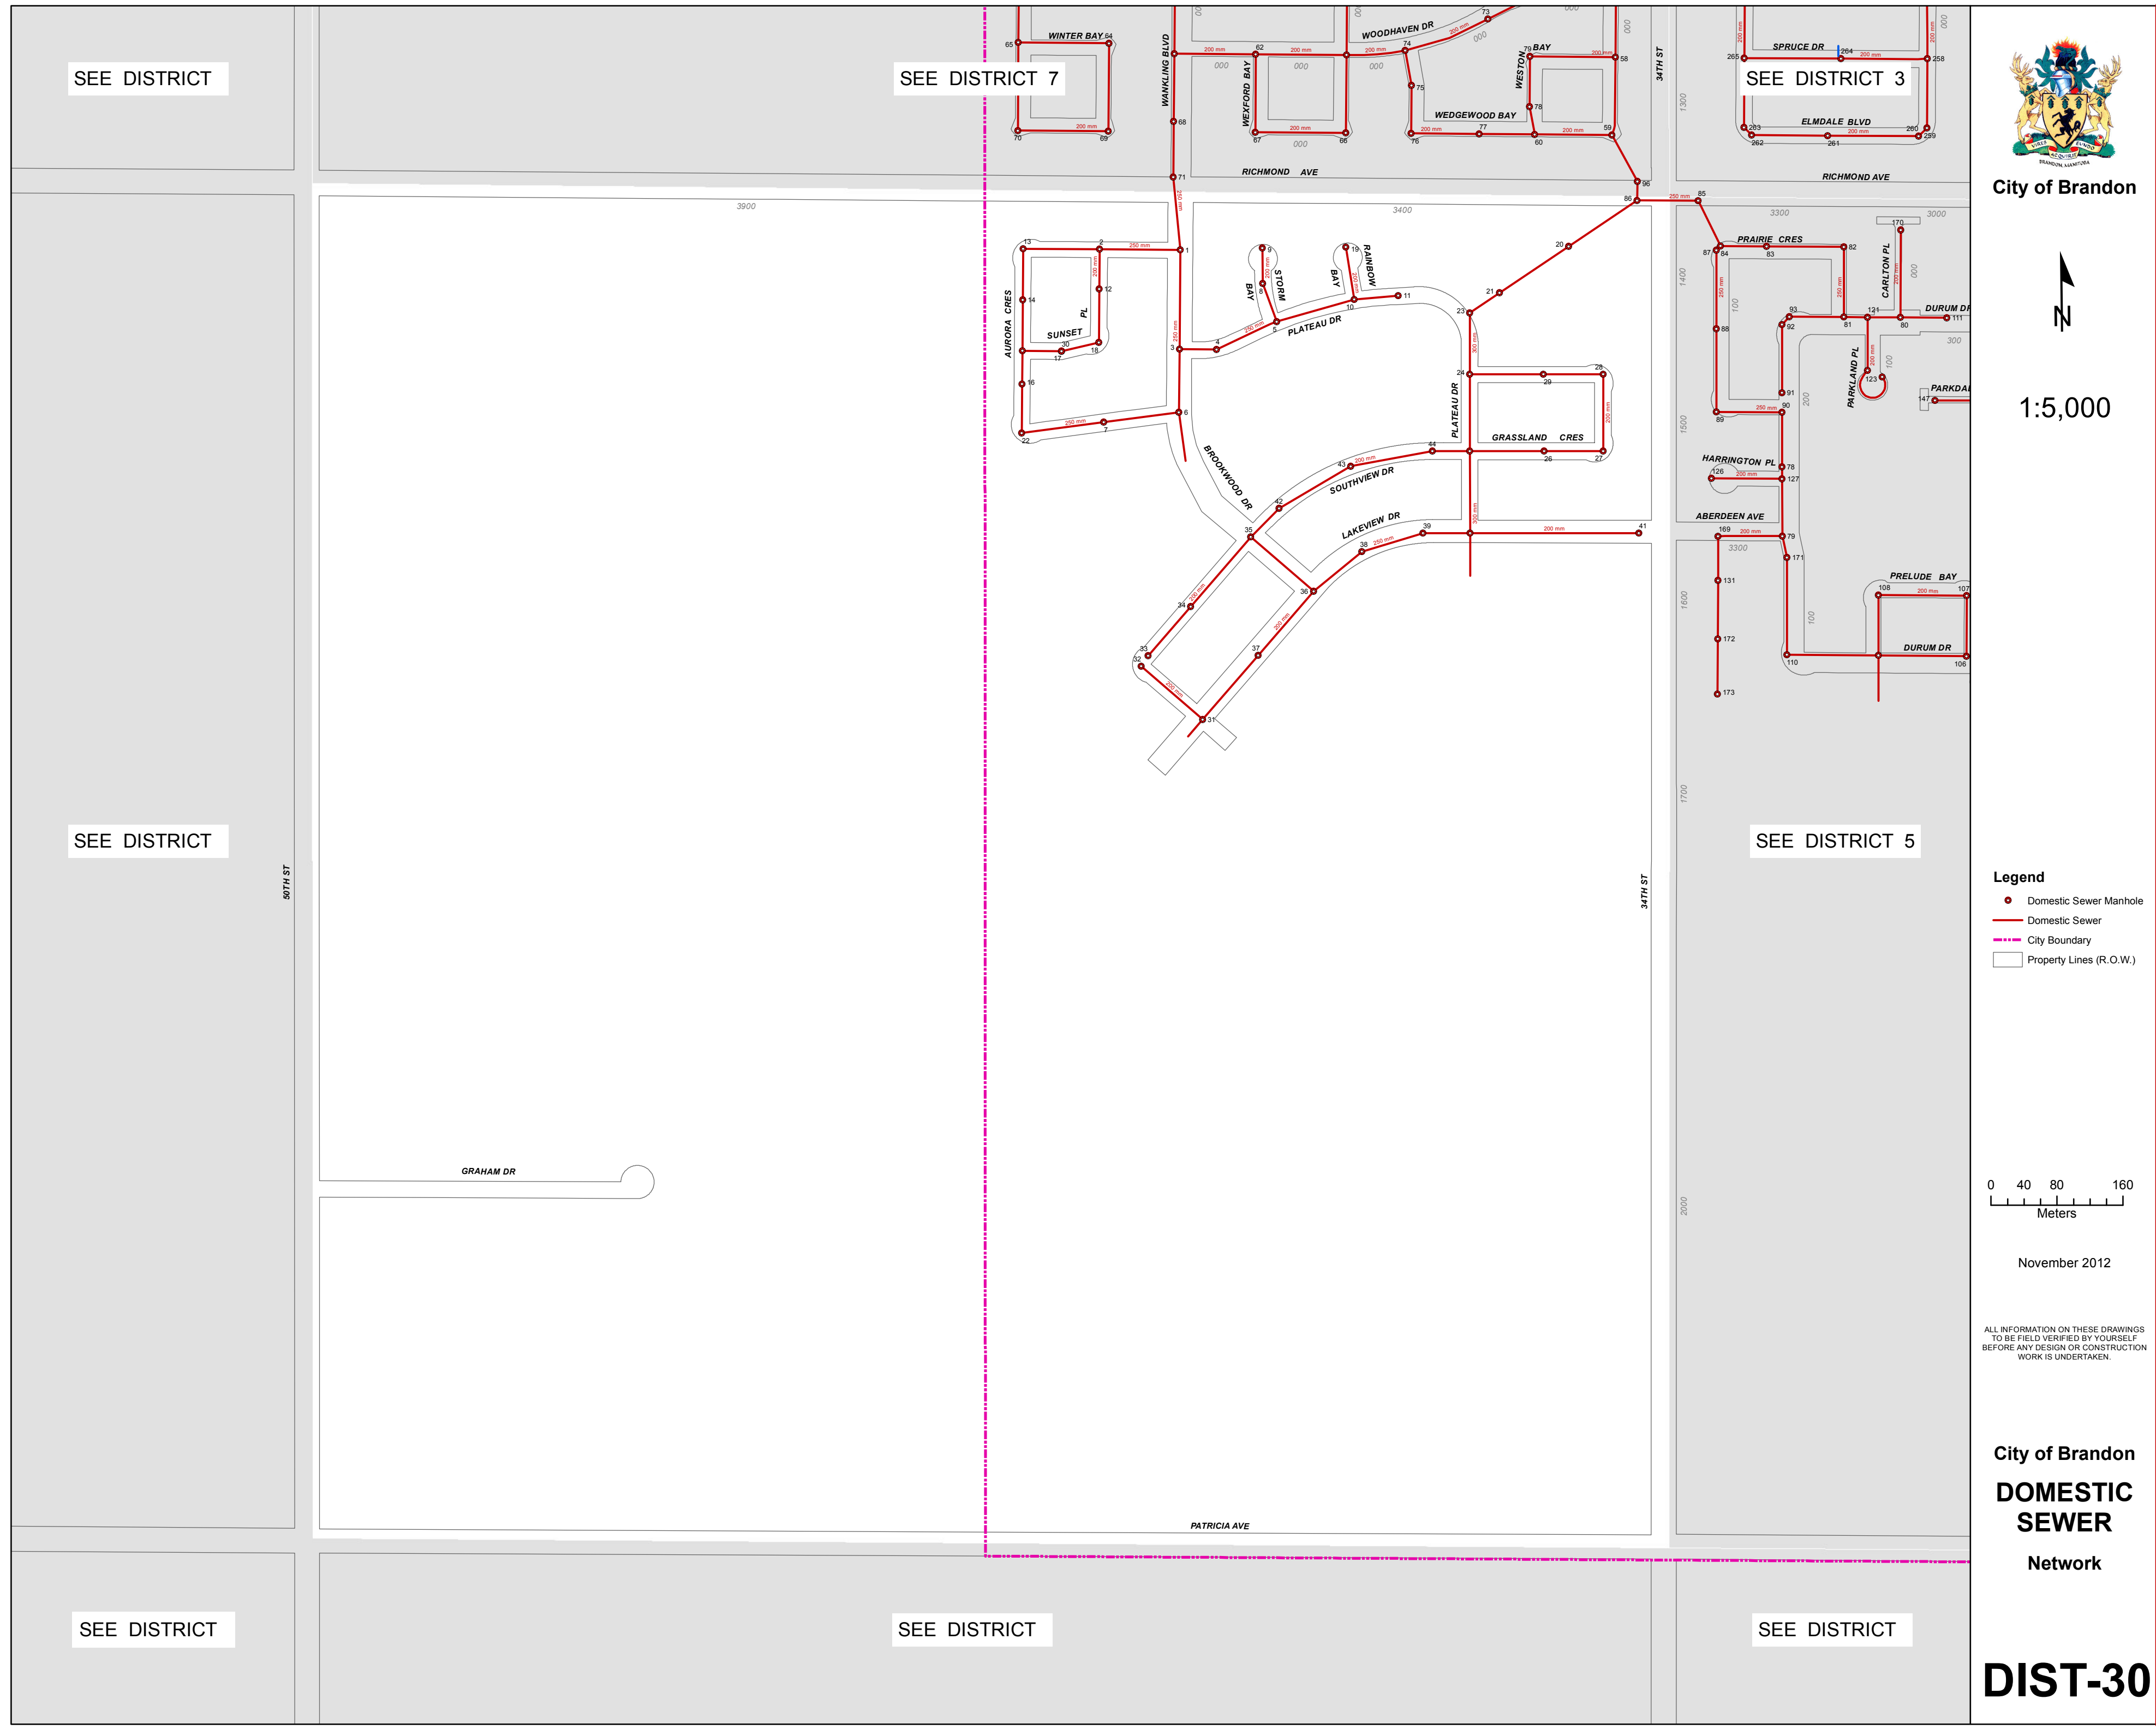








City of Brandon



1:5,000

Legend

-  Domestic Sewer Manhole
-  Domestic Sewer
-  City Boundary
-  Property Lines (R.O.W.)

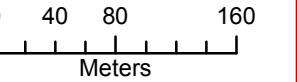

November 2012

ALL INFORMATION ON THESE DRAWINGS TO BE FIELD VERIFIED BY YOURSELF BEFORE ANY DESIGN OR CONSTRUCTION WORK IS UNDERTAKEN.

City of Brandon
DOMESTIC SEWER
Network

DIST-31

SEE DISTRICT

SEE DISTRICT

SEE DISTRICT

SEE DISTRICT 27

SEE DISTRICT

SEE DISTRICT 28

SEE DISTRICT

SEE DISTRICT

