



Schedule "A"



By-Law No. 7138
 Amending By-Law No. 7124, Schedule B, Map 2
 Zoning By-Law Amendment Z-01-16-B
 1620 Braecrest Drive
 (Lot 1, Plan 1874 BLTO)

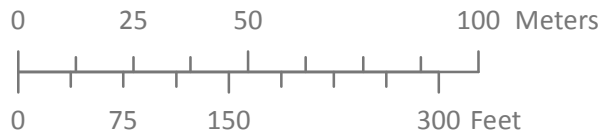

LEGEND


 Proposed lot(s) to be rezoned from CG to RLD

CG - Commercial General Zone
 OS - Open Space Zone
 RLD - Residential Low Density Zone

**City of Brandon
 Planning & Building
 Safety Department**



Map Created: 02/04/16
 Revised: 02/22/16

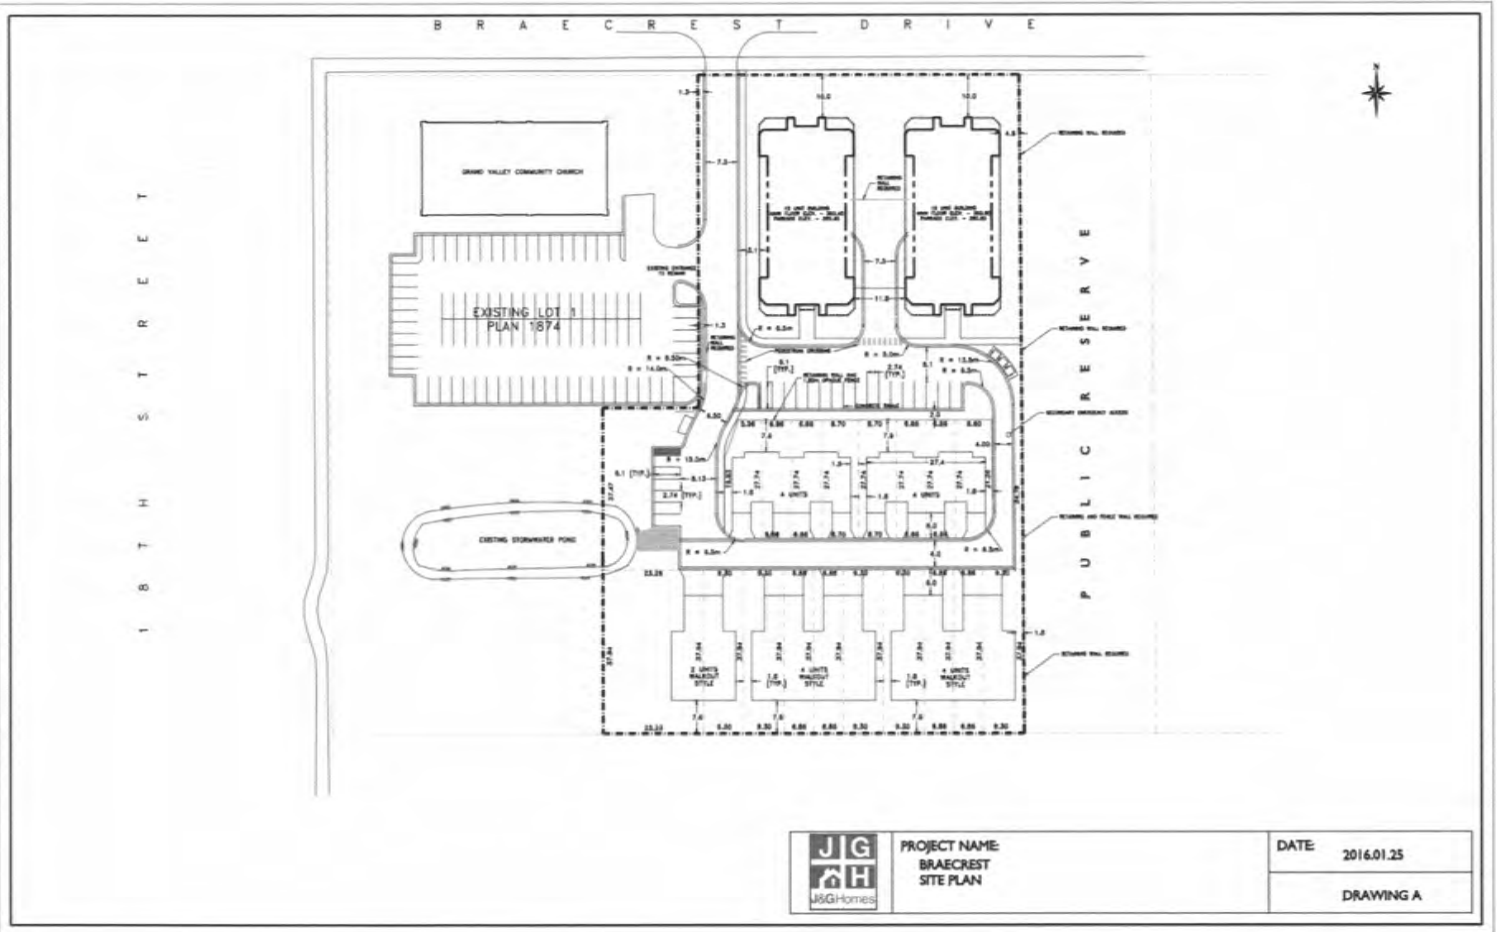

T E E R S H T B 1

FIGURE 1: DEVELOPMENT SITE PLAN