



# Conditional Use Application



|   |  |  |
|---|--|--|
| <p>Application C-09-16-B<br/>1550 Highland Avenue<br/>(Lot 2, Plan 34502 BLTO)</p>  | <p>0 15 30 60 Meters</p> <p>0 45 90 180 Feet</p>                         |  |
| <p><b>LEGEND</b></p> <p> Affected Lot(s)</p> | <p>City of Brandon<br/>Planning &amp; Building<br/>Safety Department</p> | <p>N</p>  |
|    | <p>Map Created: 8/15/16</p> <p>Revised:</p>                              |  |



LOCATION OF EXISTING PYLON  
PROPERTY LINE



CUSTOMER APPROVAL: \_\_\_\_\_  
PRINT / SIGNED \_\_\_\_\_ DATE \_\_\_\_\_

1430 CHURCH AVE, WINNIPEG, MB. R2X 1G4 PH:(204) 697-9705 / FAX (204) 632-6895 email: info@acesigns.org / website: www.acesigns.org.

The design depicted is the sole property of Ace Signs and Service Ltd., and may not be reproduced in any form without permission of Ace Signs and Service Ltd. - Actual colors may vary due to the translucent properties of vinyls, plastics & paints.

Attachment B -2







SCALE 1:32



END VIEW

MAY 31, 2016-R2

**A&W**

- 1550 HIGHLAND AVE., BRANDON, MB -

**SUPPLY & INSTALL**

- 1) TWO (2) S/F 3'-7 7/16" X 9'-4 3/16" FULL COLOR RGB 20mm LED MESSAGE CENTRE SIGNS ONTO EXISTING ROUND POLE STRUCTURE
- L-IRON FRAME AS REQUIRED TO SUPPORT SIGNS PAINTED TO MATCH POLE COLOR
- RADIO CONTROLLED

**NOTES:**

- SITE SURVEY & MEASUREMENT REQUIRED PRIOR TO MANUFACTURING & INSTALLATION OF SIGN.
- ACCESS FOR WIRING RESPONSIBILITY OF CUSTOMER



NEW SIGN PROPOSAL- SCALE 1:110



EXISTING

REMOVE EXISTING D/F READER SIGN AND ORANGE DECOR ABOVE & BELOW SIGN (APPROX. 4'-0" X 10'-0")



CUSTOMER APPROVAL: \_\_\_\_\_


PRINT / SIGNED

DATE



1430 CHURCH AVE, WINNIPEG, MB. R2X 1G4 PH:(204) 697-9705 / FAX (204) 632-6895 email: info@acesigns.org / website: www.acesigns.org.  
The design depicted is the sole property of Ace Signs and Service Ltd., and may not be reproduced in any form without permission of Ace Signs and Service Ltd. - Actual colors may vary due to the translucent properties of vinyls, plastics & paints.



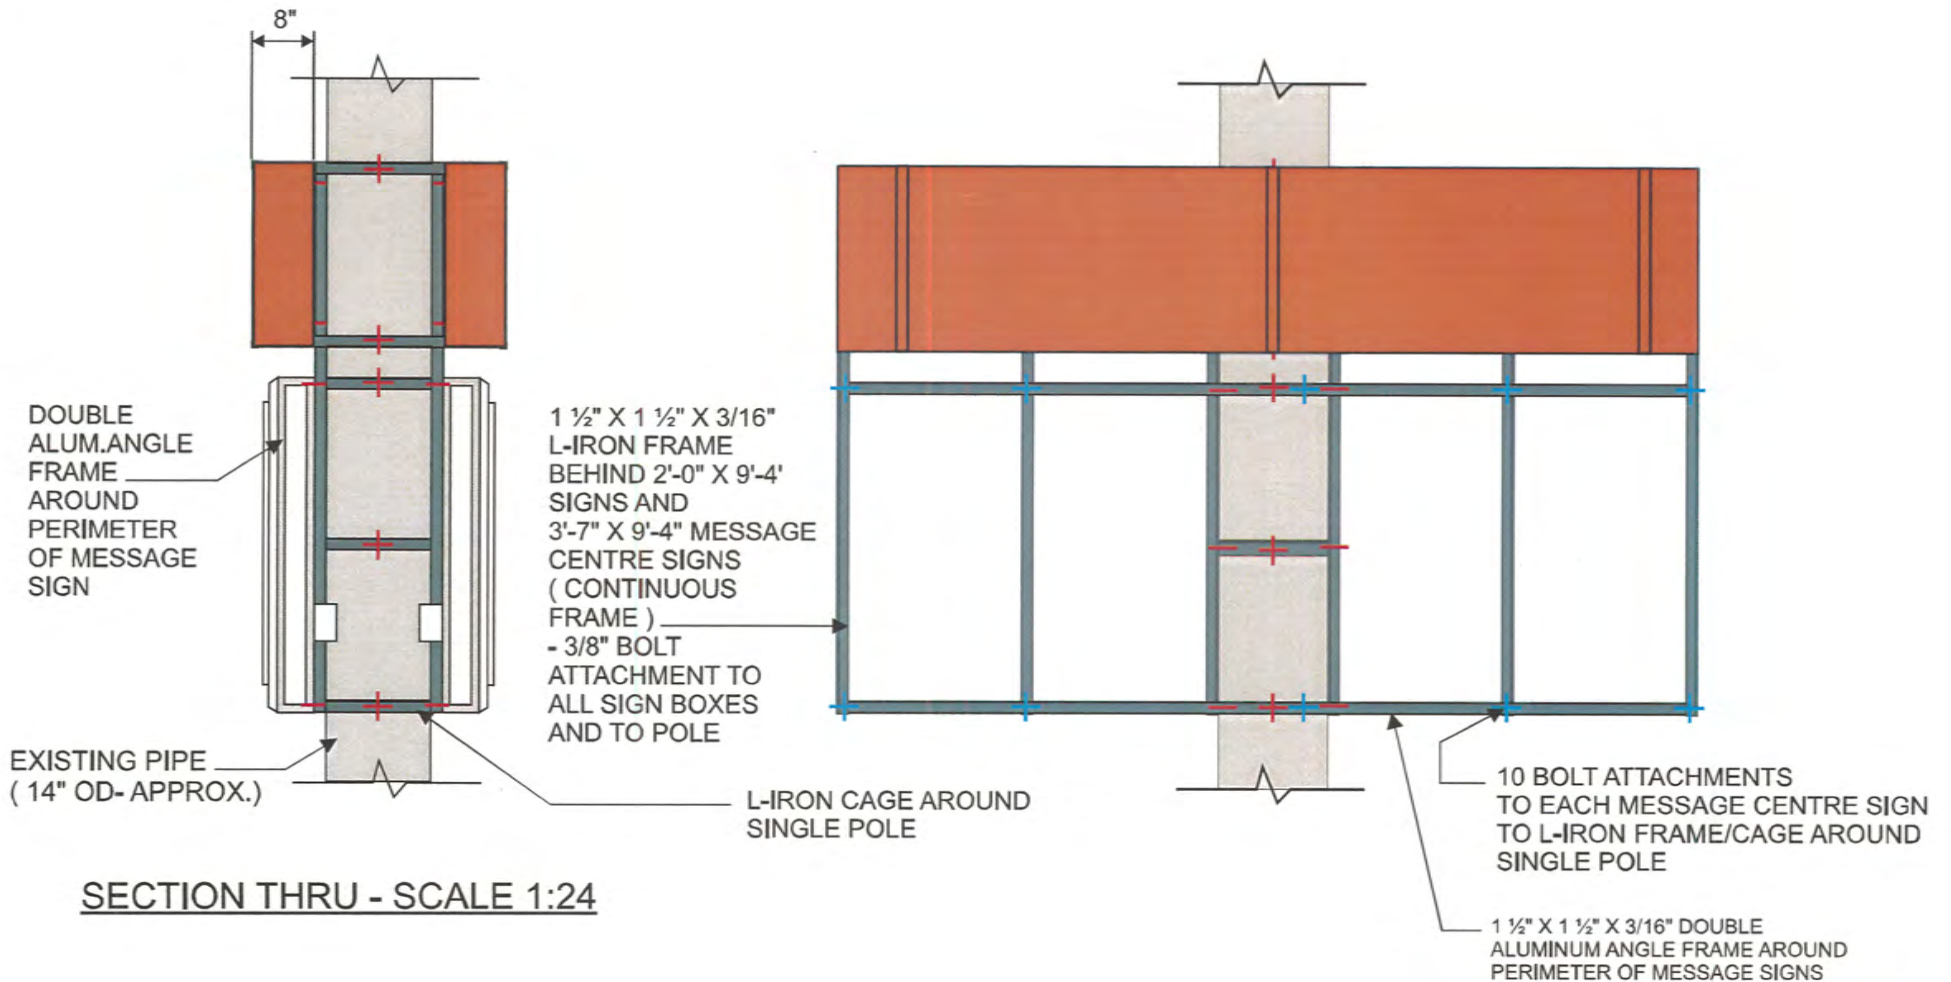

SECTION THRU - SCALE 1:24



CUSTOMER APPROVAL: \_\_\_\_\_  
 PRINT / SIGNED \_\_\_\_\_ DATE \_\_\_\_\_



1430 CHURCH AVE, WINNIPEG, MB. R2X 1G4 PH:(204) 697-9705 / FAX (204) 632-6895 email: info@acesigns.org / website: www.acesigns.org.

The design depicted is the sole property of Ace Signs and Service Ltd., and may not be reproduced in any form without permission of Ace Signs and Service Ltd. - Actual colors may vary due to the translucent properties of vinyls, plastics & paints.

Attachment B -4

