


Variance Application V-09-22 - 512 7th Street



Variance Application

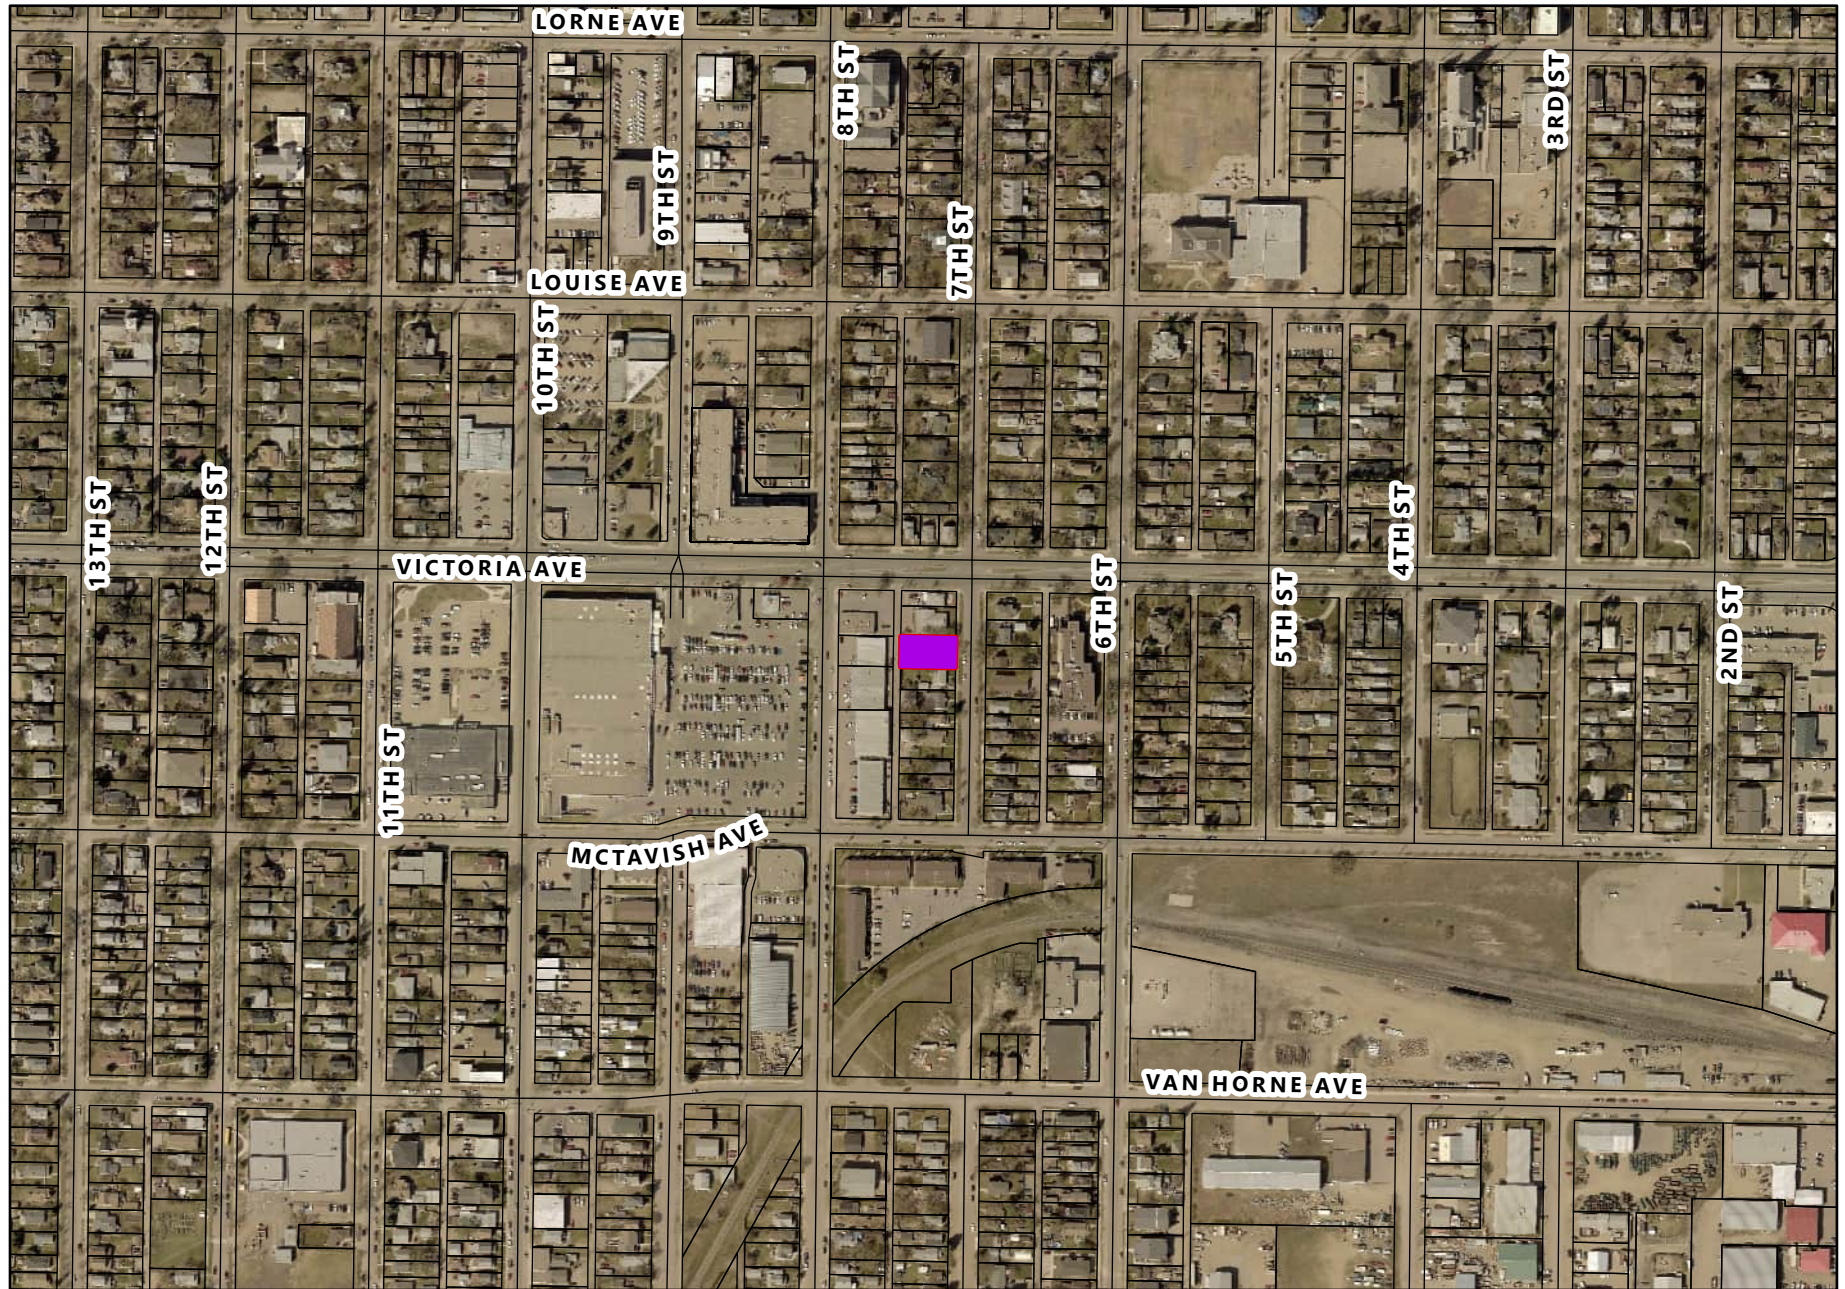

Variance Application V-09-22
 512 7th Street
 Lots 11 and 12 Block 74 Plan 8 BLTO
 in NE 1/4 14-10-19 WPM




LEGEND

 Affected Lot


**Planning & Buildings
 Department**



Map Created: 06/03/2022
 Revised:

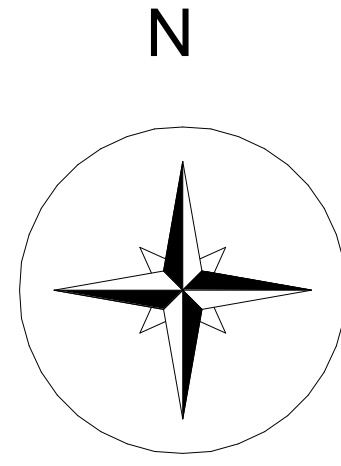

BACK LANE

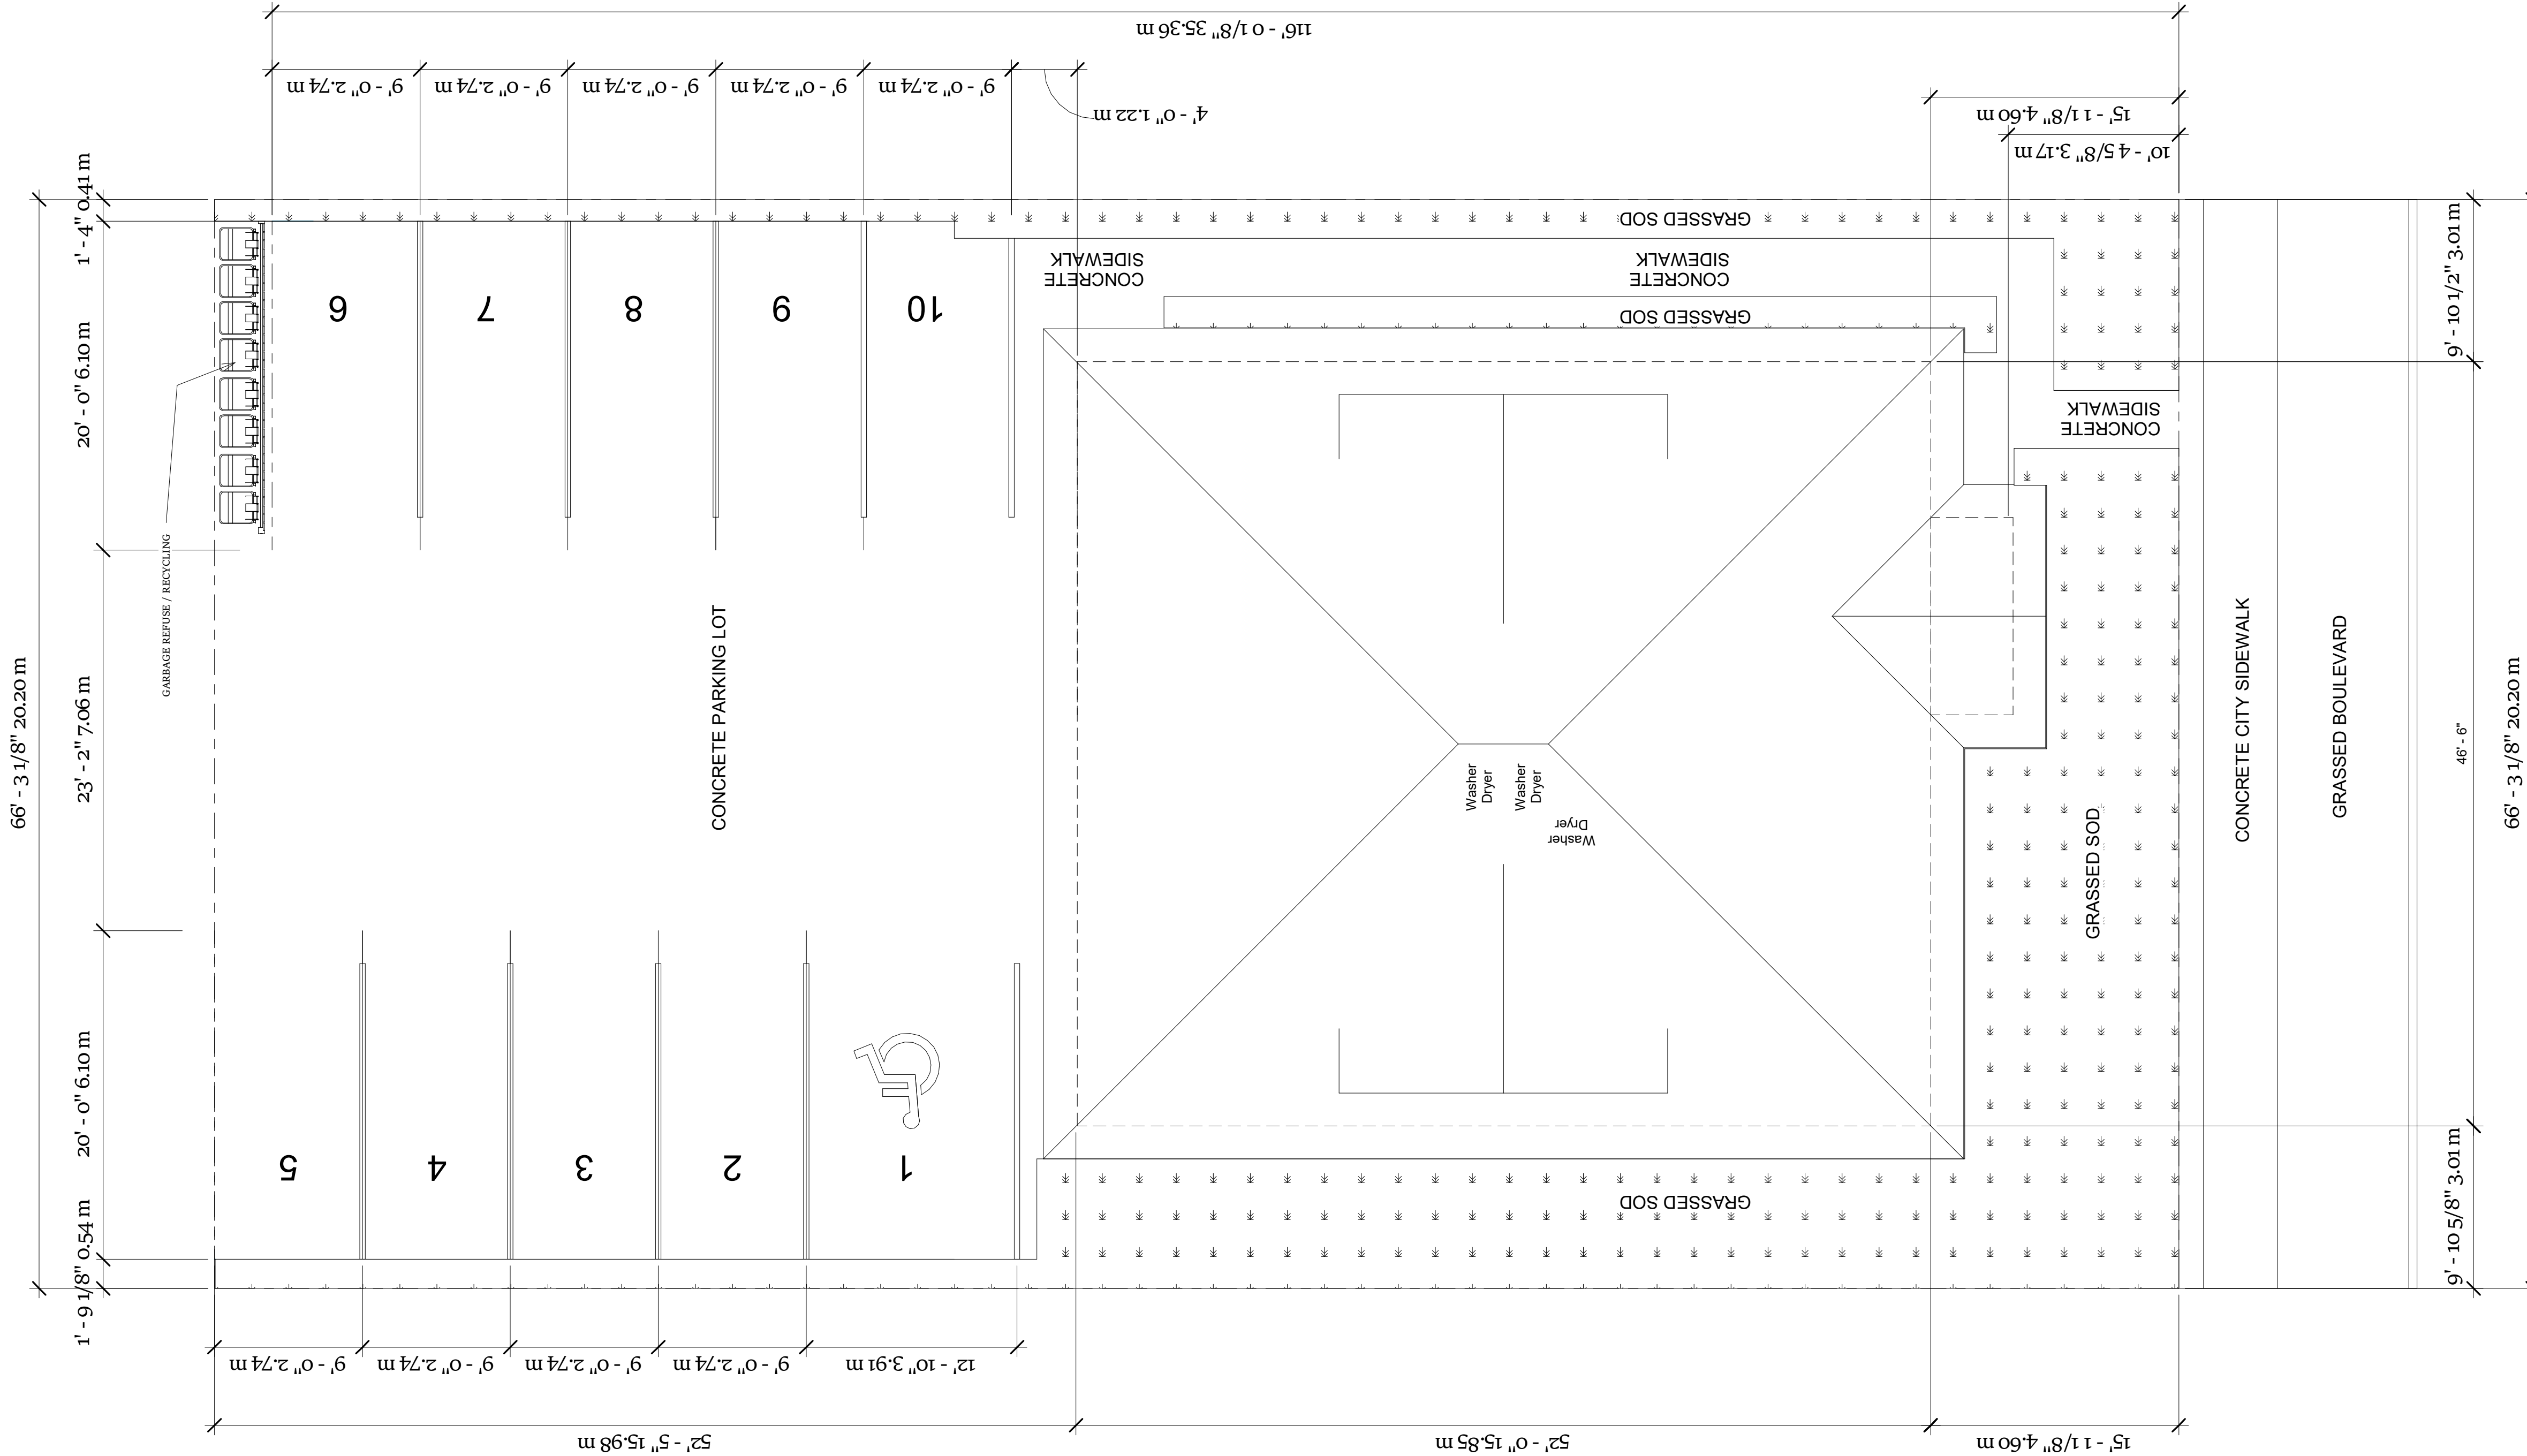

1 Site Plan
1:75

Engineer / Architect Stamp



Tyson Nurse
1550 - 13th ST, Brandon, MB
(204) 728-1570
Tyson@SelfTimbermart.ca

ALL DIMENSIONS TO BE CONFIRMED ON SITE BY GENERAL CONTRACTOR BEFORE SITE WORK BEGINS, ANY DISCREPANCIES TO BE REPORTED TO THE DESIGNER.

No.	Description	Date

Stone & Sky Developments

512 - 7th st

Site

Project number 2021.027

Date 05.22.2021

Drawn by TN

1

Scale 1:75



Engineer / Architect Stamp



Tyson Nurse
 1550 - 13th ST, Brandon, MB
 (204) 728-1570
 Tyson@SelTimbermart.ca

ALL DIMENSIONS TO BE CONFIRMED ON SITE BY GENERAL CONTRACTOR BEFORE SITE WORK BEGINS, ANY DISCREPANCIES TO BE REPORTED TO THE DESIGNER.

No.	Description	Date

Stone & Sky Developments

512 - 7th st

Elevations

Project number 2021.027

Date 05.22.2021

Drawn by TN

A5

Scale 1/4" = 1'-0"



Engineer / Architect Stamp



Tyson Nurse
 1550 - 13th ST, Brandon, MB
 (204) 728-1570
 Tyson@SelTimbermart.ca

ALL DIMENSIONS TO BE CONFIRMED ON SITE BY GENERAL CONTRACTOR BEFORE SITE WORK BEGINS, ANY DISCREPANCIES TO BE REPORTED TO THE DESIGNER.

No.	Description	Date

Stone & Sky Developments

512 - 7th st

Title

Project number 2021.027

Date 05.22.2021

Drawn by TN

A

Scale