

UPPER LEVEL INTERIOR OPENING SCHEDULE

ROOM SCHEDULE ID	OPENING ID	PRODUCT CODE	COUNT	R.O. WIDTH	R.O. HEIGHT	WIDTH	HEIGHT	HINGE	TOP OF OPENING	COMMENT
112	A	32X80 INTERIOR SWING DOOR 1	1	2'-10"	6'-10"	2'-8"	6'-8"	L	6'-9"	
113	I	48X80 INTERIOR BIFOLD DOOR 2	1	4'-2"	6'-10"	4'-0"	6'-8"	LR	6'-9"	
115	A	32X80 INTERIOR SWING DOOR 1	1	2'-10"	6'-10"	2'-8"	6'-8"	L	6'-9"	
115	I	48X80 INTERIOR BIFOLD DOOR 2	1	4'-2"	6'-10"	4'-0"	6'-8"	LR	6'-9"	
116	A	32X80 INTERIOR SWING DOOR 1	1	2'-10"	6'-10"	2'-8"	6'-8"	L	6'-9"	
119	A	32X80 INTERIOR SWING DOOR 1	1	2'-10"	6'-10"	2'-8"	6'-8"	L	6'-9"	
119	G	30X80 BLANK OPENING	1	2'-6"	6'-8"	2'-6"	6'-8"	N	6'-9"	
212	A	32X80 INTERIOR SWING DOOR 1	1	2'-10"	6'-10"	2'-8"	6'-8"	R	6'-9"	
213	I	48X80 INTERIOR BIFOLD DOOR 2	1	4'-2"	6'-10"	4'-0"	6'-8"	LR	6'-9"	
215	A	32X80 INTERIOR SWING DOOR 1	1	2'-10"	6'-10"	2'-8"	6'-8"	R	6'-9"	
215	I	48X80 INTERIOR BIFOLD DOOR 2	1	4'-2"	6'-10"	4'-0"	6'-8"	LR	6'-9"	
216	A	32X80 INTERIOR SWING DOOR 1	1	2'-10"	6'-10"	2'-8"	6'-8"	R	6'-9"	
218	G	30X80 BLANK OPENING	1	2'-6"	6'-8"	2'-6"	6'-8"	N	6'-9"	
219	A	32X80 INTERIOR SWING DOOR 1	1	2'-10"	6'-10"	2'-8"	6'-8"	R	6'-9"	
312	A	32X80 INTERIOR SWING DOOR 1	1	2'-10"	6'-10"	2'-8"	6'-8"	R	6'-9"	
313	I	48X80 INTERIOR BIFOLD DOOR 2	1	4'-2"	6'-10"	4'-0"	6'-8"	LR	6'-9"	
315	A	32X80 INTERIOR SWING DOOR 1	1	2'-10"	6'-10"	2'-8"	6'-8"	L	6'-9"	
315	I	48X80 INTERIOR BIFOLD DOOR 2	1	4'-2"	6'-10"	4'-0"	6'-8"	LR	6'-9"	
319	A	32X80 INTERIOR SWING DOOR 1	1	2'-10"	6'-10"	2'-8"	6'-8"	L	6'-9"	
319	G	30X80 BLANK OPENING	1	2'-6"	6'-8"	2'-6"	6'-8"	N	6'-9"	
412	A	32X80 INTERIOR SWING DOOR 1	1	2'-10"	6'-10"	2'-8"	6'-8"	R	6'-9"	
413	I	48X80 INTERIOR BIFOLD DOOR 2	1	4'-2"	6'-10"	4'-0"	6'-8"	LR	6'-9"	
415	A	32X80 INTERIOR SWING DOOR 1	1	2'-10"	6'-10"	2'-8"	6'-8"	R	6'-9"	
415	I	48X80 INTERIOR BIFOLD DOOR 2	1	4'-2"	6'-10"	4'-0"	6'-8"	LR	6'-9"	
418	G	30X80 BLANK OPENING	1	2'-6"	6'-8"	2'-6"	6'-8"	N	6'-9"	
419	A	32X80 INTERIOR SWING DOOR 1	1	2'-10"	6'-10"	2'-8"	6'-8"	R	6'-9"	

MAIN FLOOR EXTERIOR OPENING SCHEDULE

ROOM SCHEDULE ID	OPENING ID	PRODUCT CODE	COUNT	R.O. WIDTH	R.O. HEIGHT	WIDTH	HEIGHT	HINGE	TOP OF OPENING	COMMENT
111	H	36X80 EXTERIOR FRENCH DOOR RHO	1	3'-2 7/16"	6'-10"	3'-0"	6'-8"	R	6'-9 1/2"	
112	3	54X48 CASEMENT FR	1	55"	49"	54"	48"	NR	8 1/2"	
112	4	90X21 PICTURE	1	91"	22"	90"	21"	N	8 1/2"	
115	3	54X48 CASEMENT FR	1	55"	49"	54"	48"	NR	8 1/2"	
115	3	54X48 CASEMENT FR	1	55"	49"	54"	48"	NR	8 1/2"	
211	J	36X80 EXTERIOR FRENCH DOOR LHO	1	3'-2 7/16"	6'-10"	3'-0"	6'-8"	L	6'-9 1/2"	
212	2	54X48 CASEMENT LP	1	55"	49"	54"	48"	LN	8 1/2"	
212	4	90X21 PICTURE	1	91"	22"	90"	21"	N	8 1/2"	
215	2	54X48 CASEMENT LP	1	55"	49"	54"	48"	LN	8 1/2"	
219	2	54X48 CASEMENT LP	1	55"	49"	54"	48"	LN	8 1/2"	
311	H	36X80 EXTERIOR FRENCH DOOR RHO	1	3'-2 7/16"	6'-10"	3'-0"	6'-8"	R	6'-9 1/2"	
312	3	54X48 CASEMENT FR	1	55"	49"	54"	48"	NR	8 1/2"	
312	4	90X21 PICTURE	1	91"	22"	90"	21"	N	8 1/2"	
315	3	54X48 CASEMENT FR	1	55"	49"	54"	48"	NR	8 1/2"	
319	3	54X48 CASEMENT FR	1	55"	49"	54"	48"	NR	8 1/2"	
411	J	36X80 EXTERIOR FRENCH DOOR LHO	1	3'-2 7/16"	6'-10"	3'-0"	6'-8"	L	6'-9 1/2"	
412	2	54X48 CASEMENT LP	1	55"	49"	54"	48"	LN	8 1/2"	
412	4	90X21 PICTURE	1	91"	22"	90"	21"	N	8 1/2"	
415	2	54X48 CASEMENT LP	1	55"	49"	54"	48"	LN	8 1/2"	
419	2	54X48 CASEMENT LP	1	55"	49"	54"	48"	LN	8 1/2"	

SECOND FLOOR
SCALE: 1/4" = 1'-0"

WESTMAN DRAFTING & DESIGN SERVICES
34 Railway Street PHONE 204-212-0478
Birtle verlinwestmandrafting.com
Manitoba ROJ OJO

DETAIL NUMBER: 2/4
MARKER: 4
SECTION LETTER: A/35
DET. PG.:

PROJECT FOR: ALAIR HOMES MELANO 4 PLEX
248 4th St. Brandon MB
DRAWN BY: VERLIN
SCALE: 1/4" = 1'-0"
DATE: April 13, 2023


PROJECT DESCRIPTION:
3780 SQ. FT. 4 PLEX

FAX: MOBILE: (204) 510-1153
PHONE: cody.silvius@alairhomes.com

DRAWING TITLE:
UPPER FLOOR LAYOUTS
PROJECT NUMBER: 23006

DO NOT SCALE DRAWINGS
VERIFY ALL DIMENSIONS, DATUMS, & ELEVATIONS PRIOR TO COMMENCEMENT OF WORK.

PRELIMINARY 5 of 7

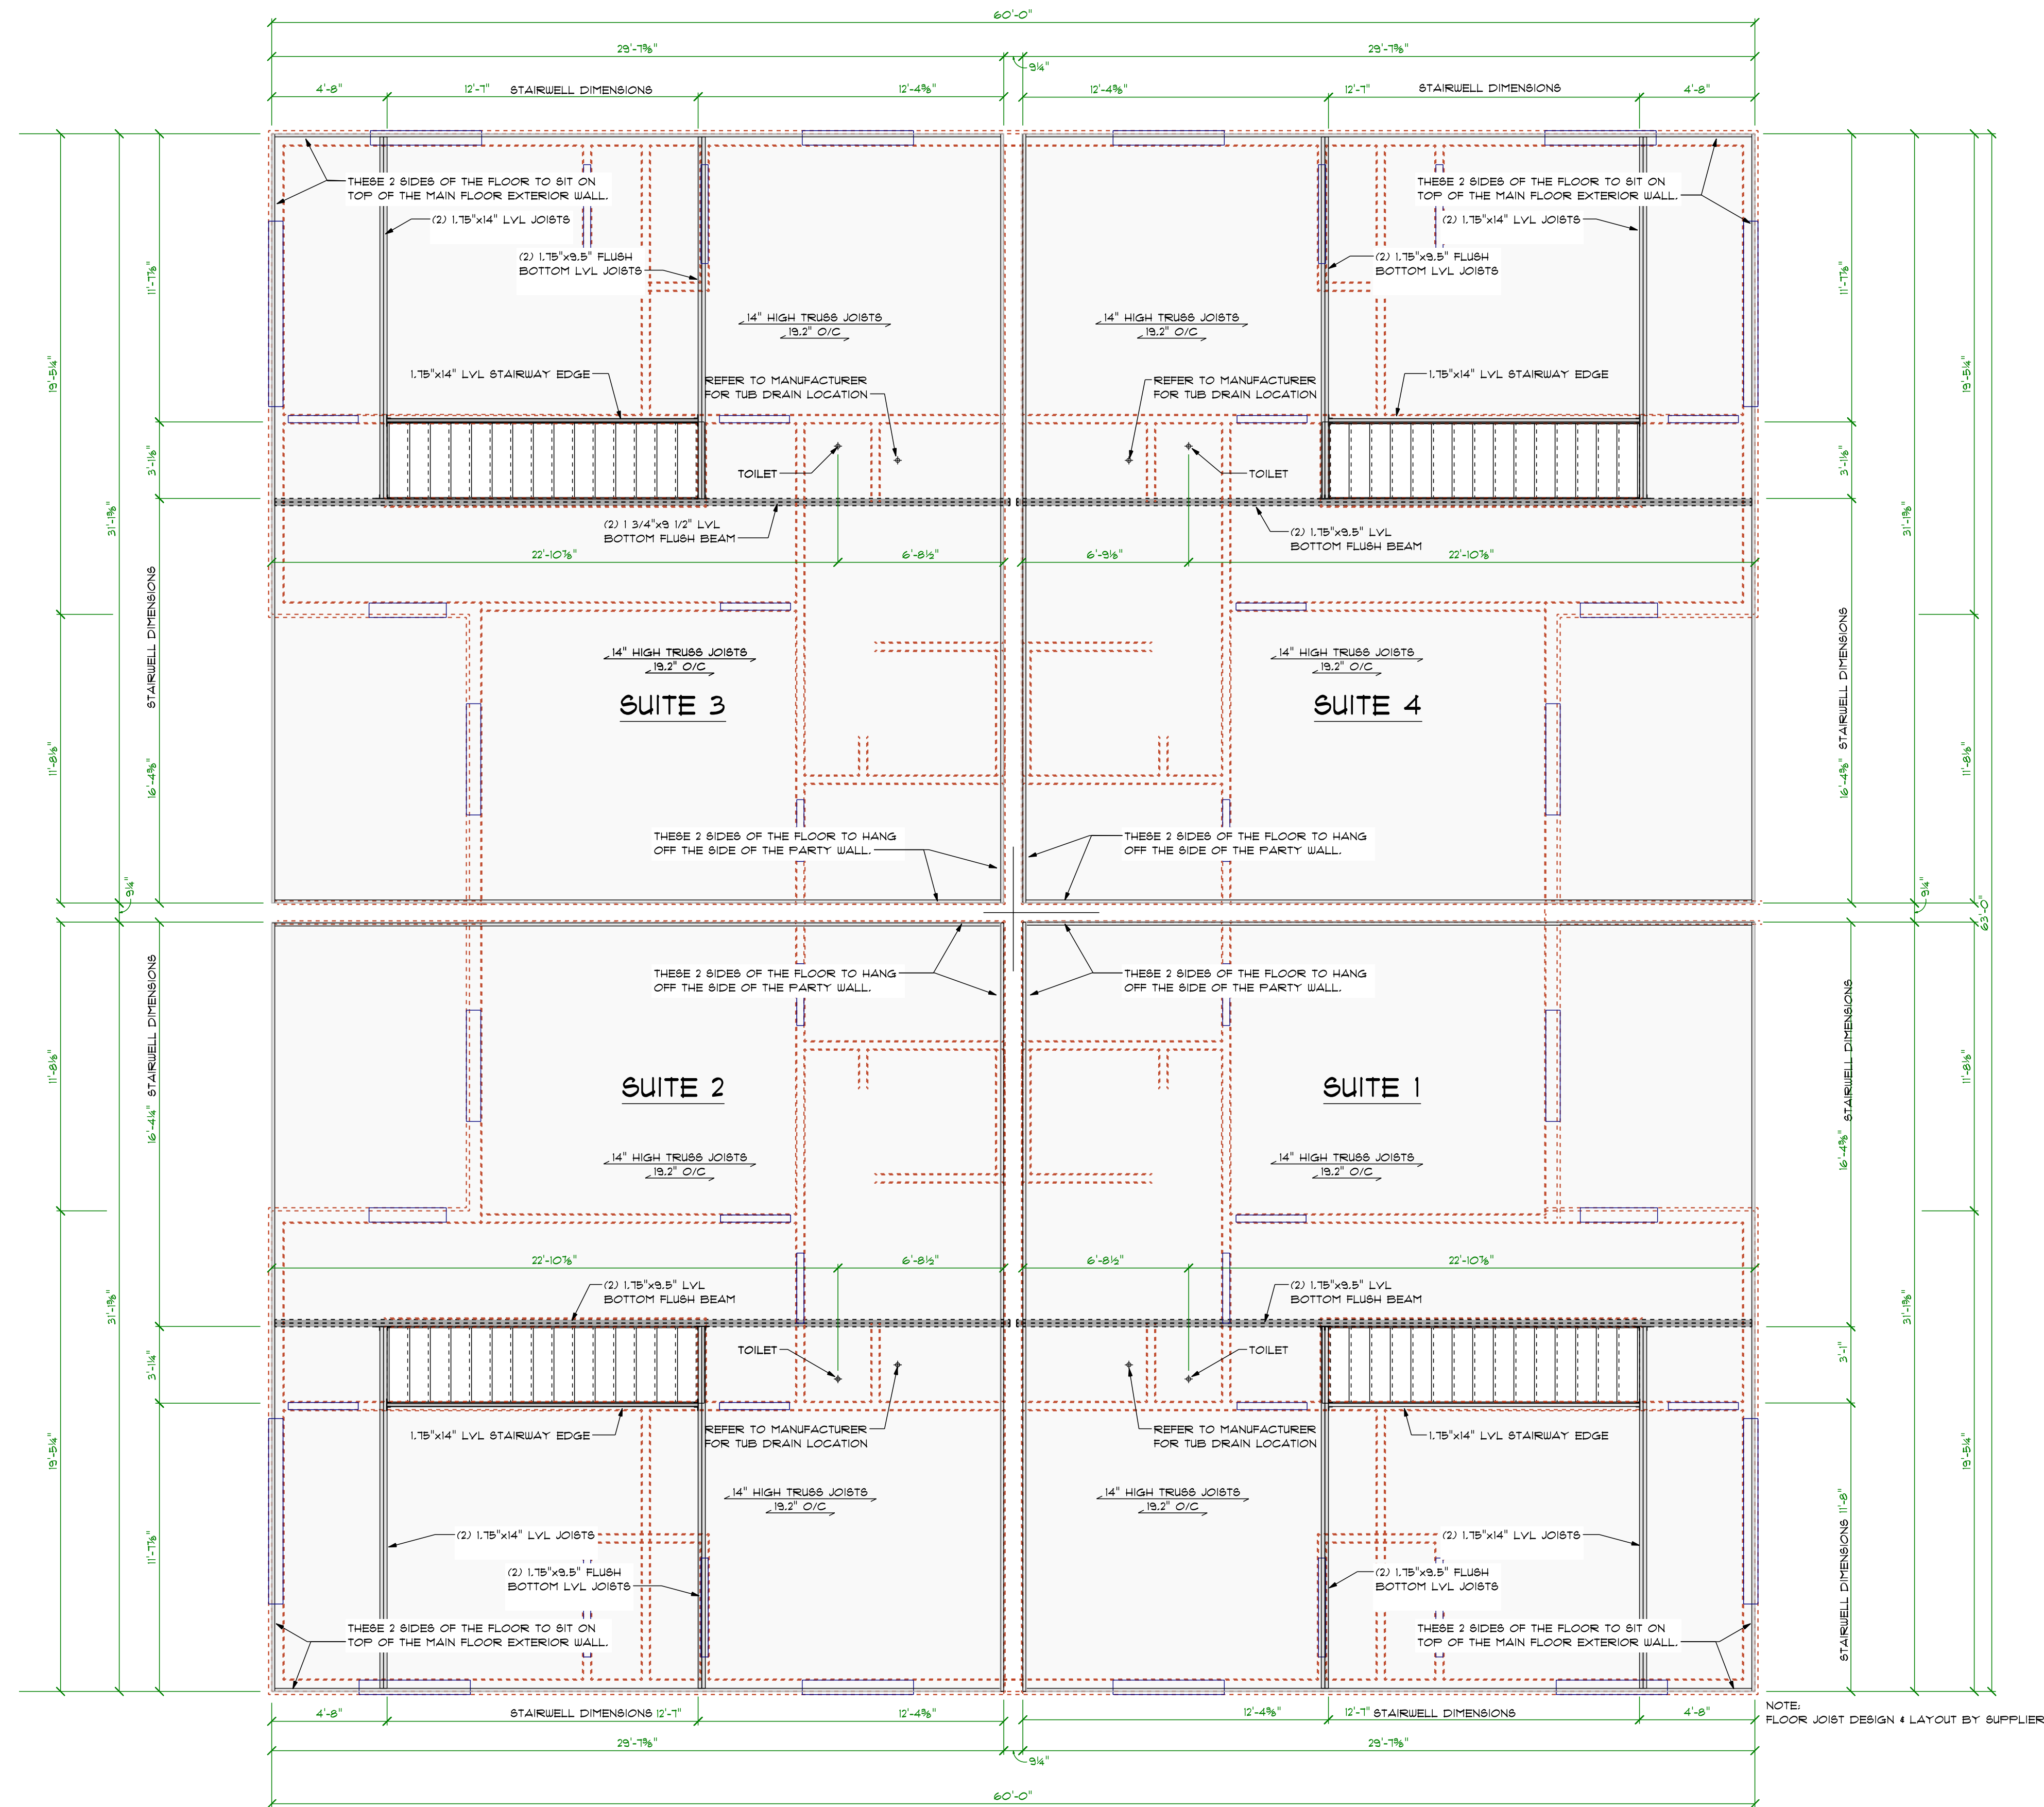

UPPER FLOOR SYSTEM DETAILS

SCALE: 1/4" = 1'-0"

PROJECT DESCRIPTION:
3780 SQ. FT. 4 PLEX

WESTMAN DRAFTING & DESIGN SERVICES
34 Railway Street PHONE 204-212-0478
Birtle verline@westmandrafting.com
Manitoba
R0J 0J0

DETAIL NUMBER
2
4
35
MARKER
PG.*

SECTION LETTER
A
35
DET.
PG.*

PROJECT FOR:
ALAIR HOMES MELANO 4 PLEX
248 4th St.
Brandon
MB
DRAWN BY: VERLIN
SCALE: 1/4" = 1'-0"
DATE April 13, 2023

FAX:
MOBILE: (204) 510-1753
PHONE:
cody.silvius@alairhomes.com
DRAWING TITLE:
UPPER FLOOR SYSTEM DETAILS
PROJECT NUMBER: 23006

DO NOT SCALE DRAWINGS
VERIFY ALL DIMENSIONS,
DATUMS, & ELEVATIONS
PRIOR TO COMMENCEMENT
OF WORK.