




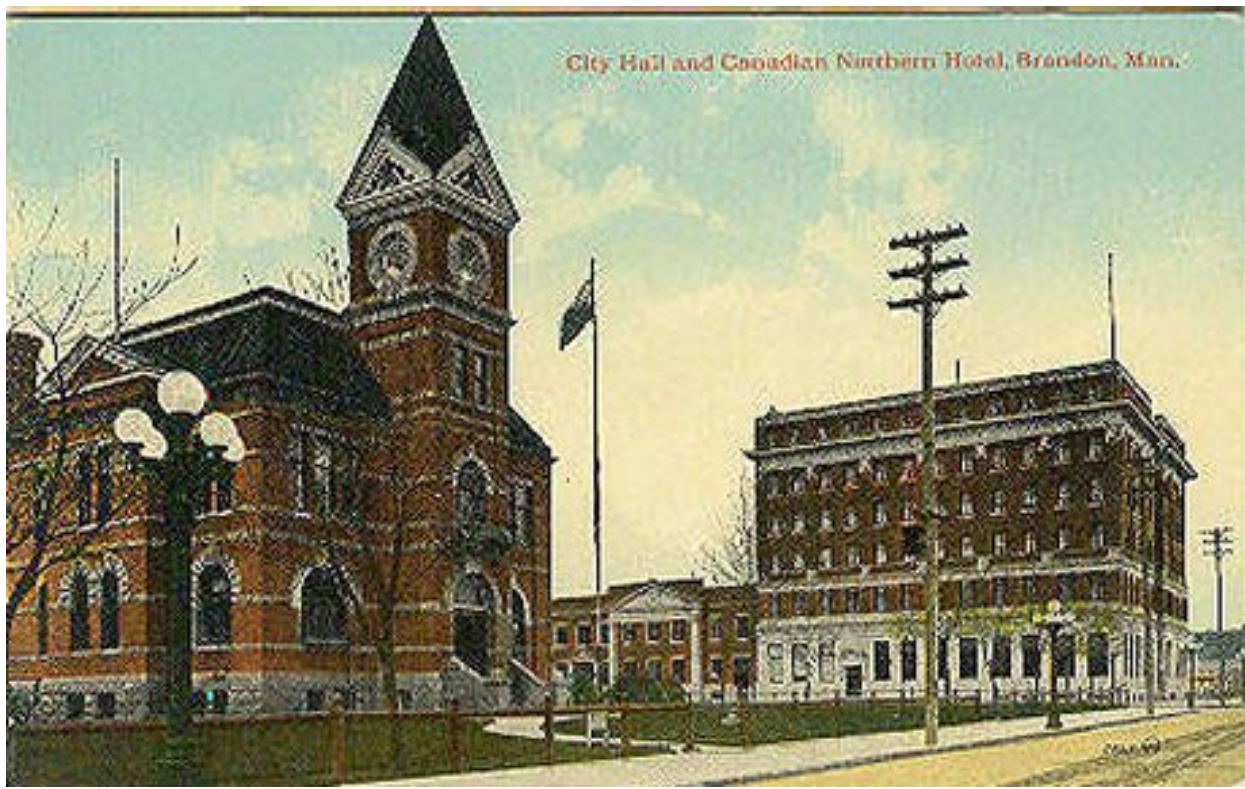

SCALE $\frac{1}{2}'' = 1' - 0''$

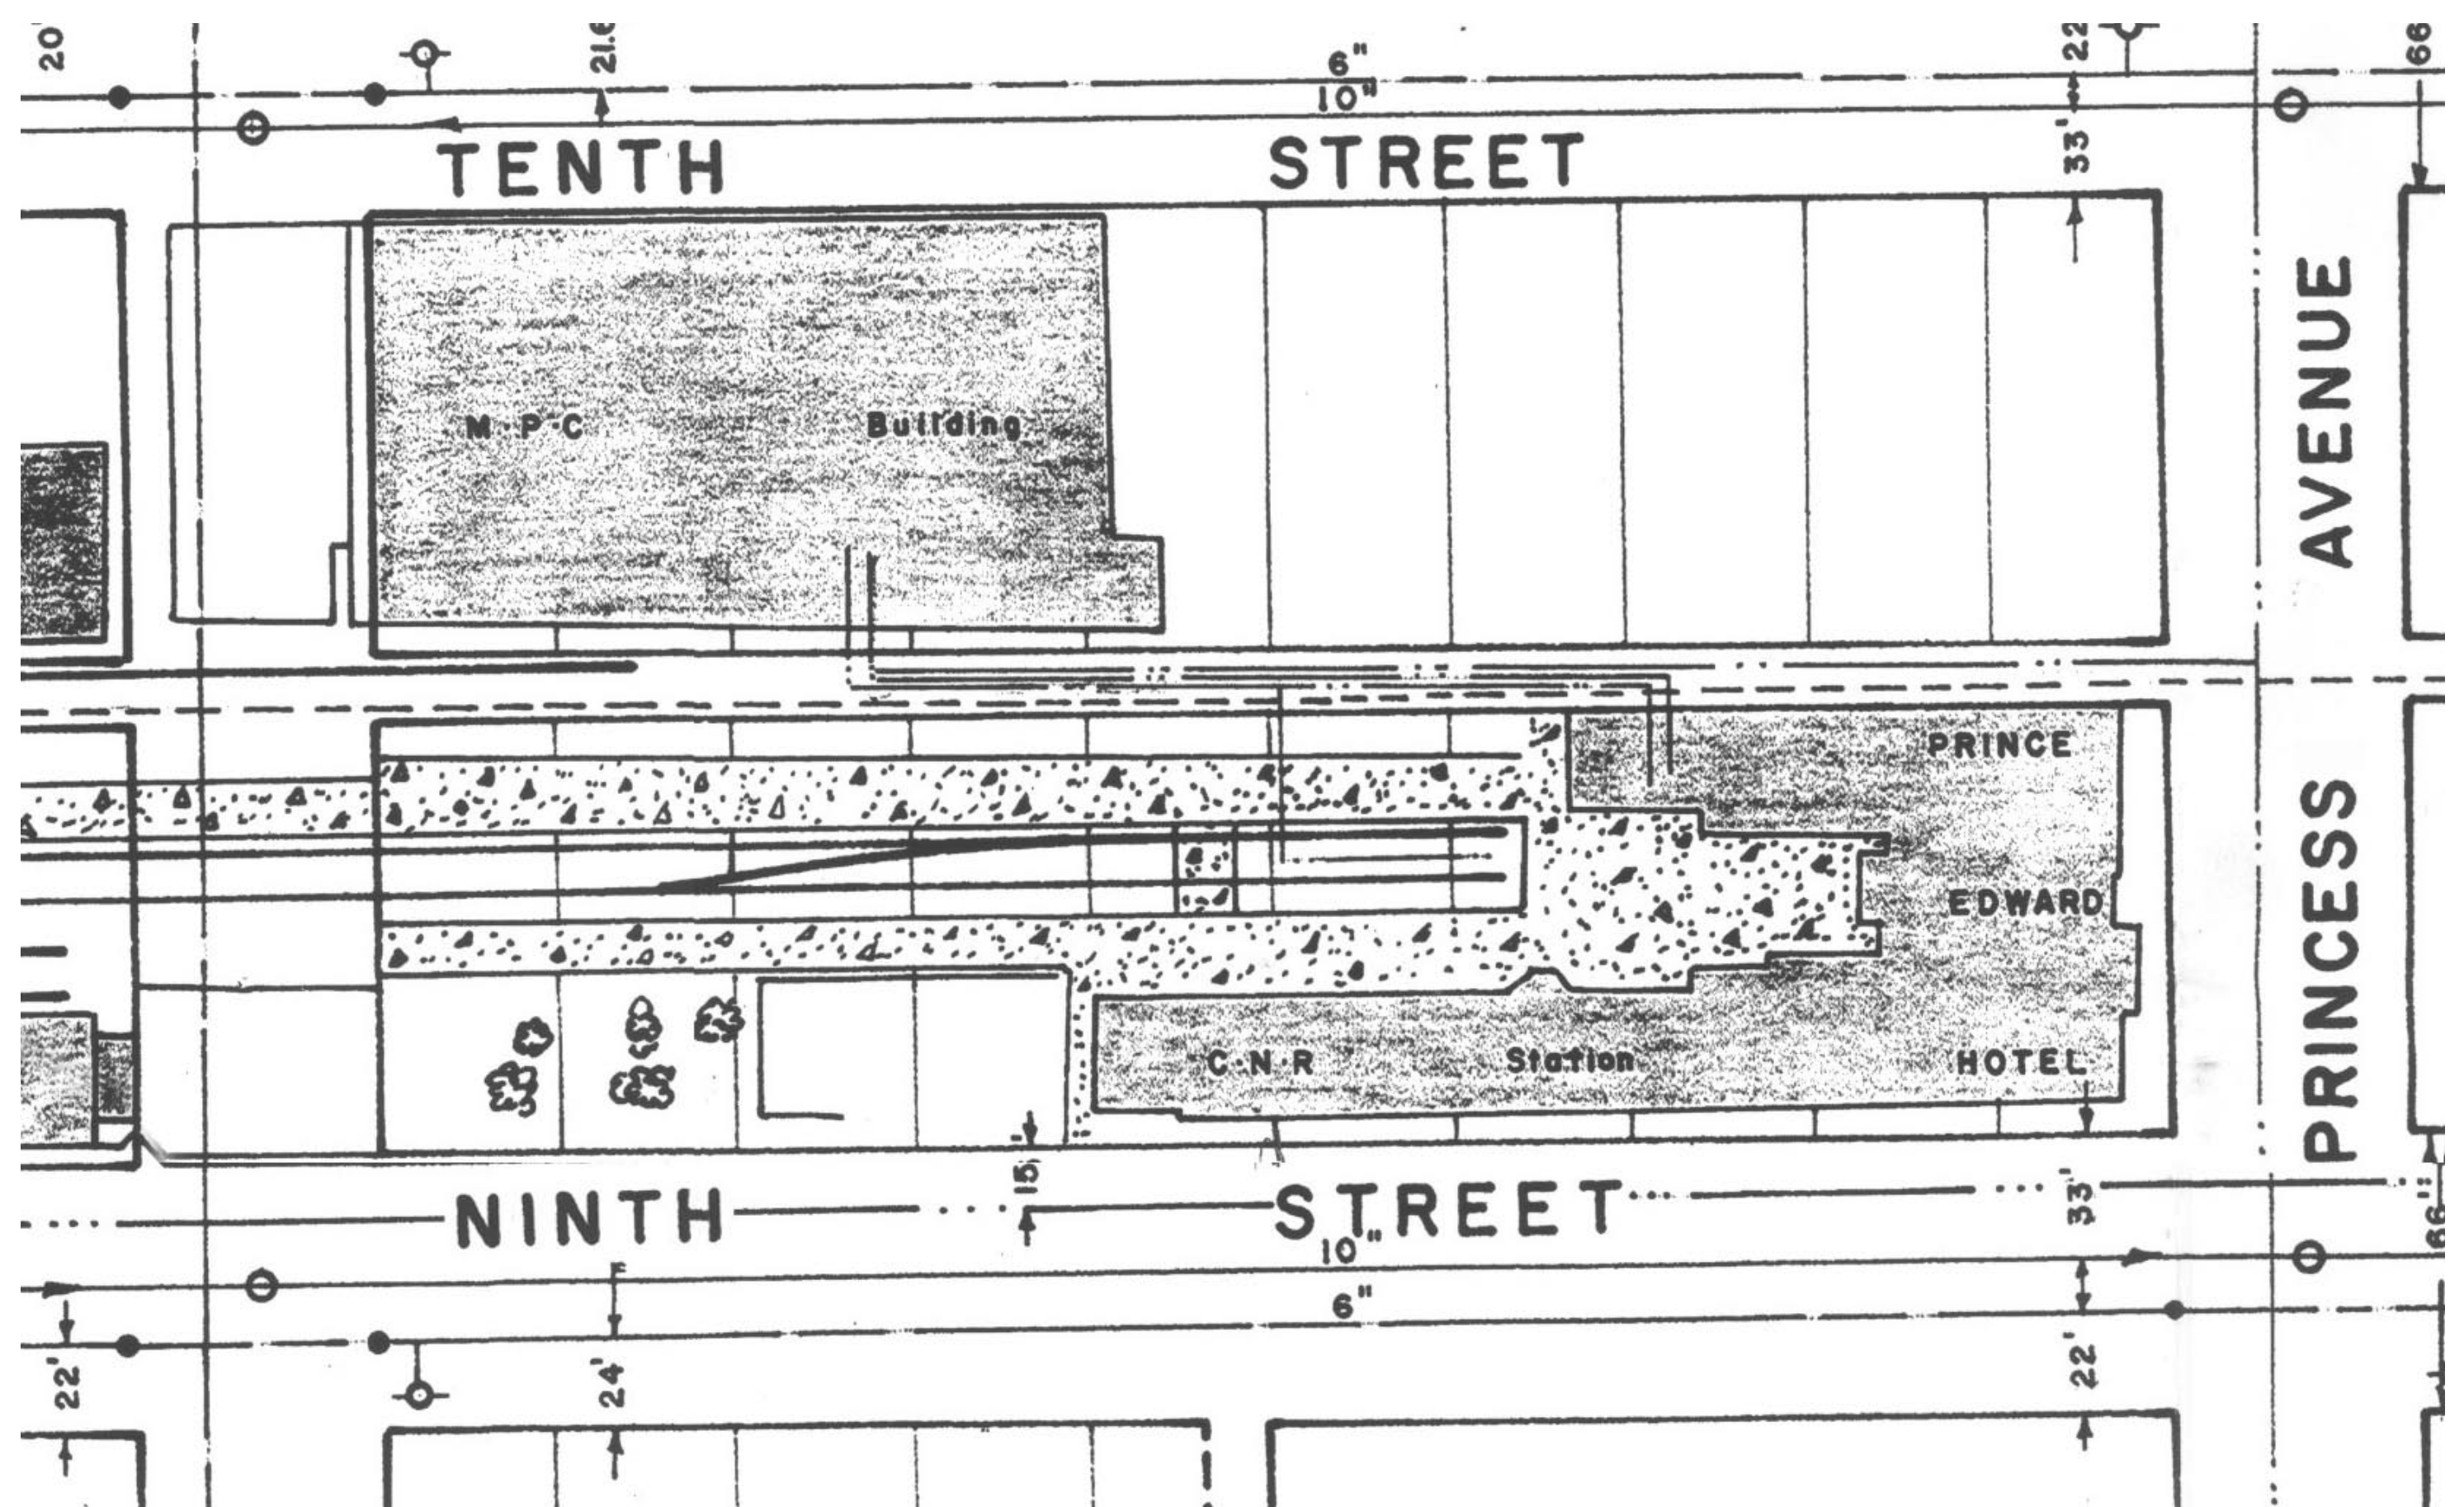

SCATLIFF+MILLER+MURRAY
landscape architecture urban design civil course design bridge architecture 3d simulation

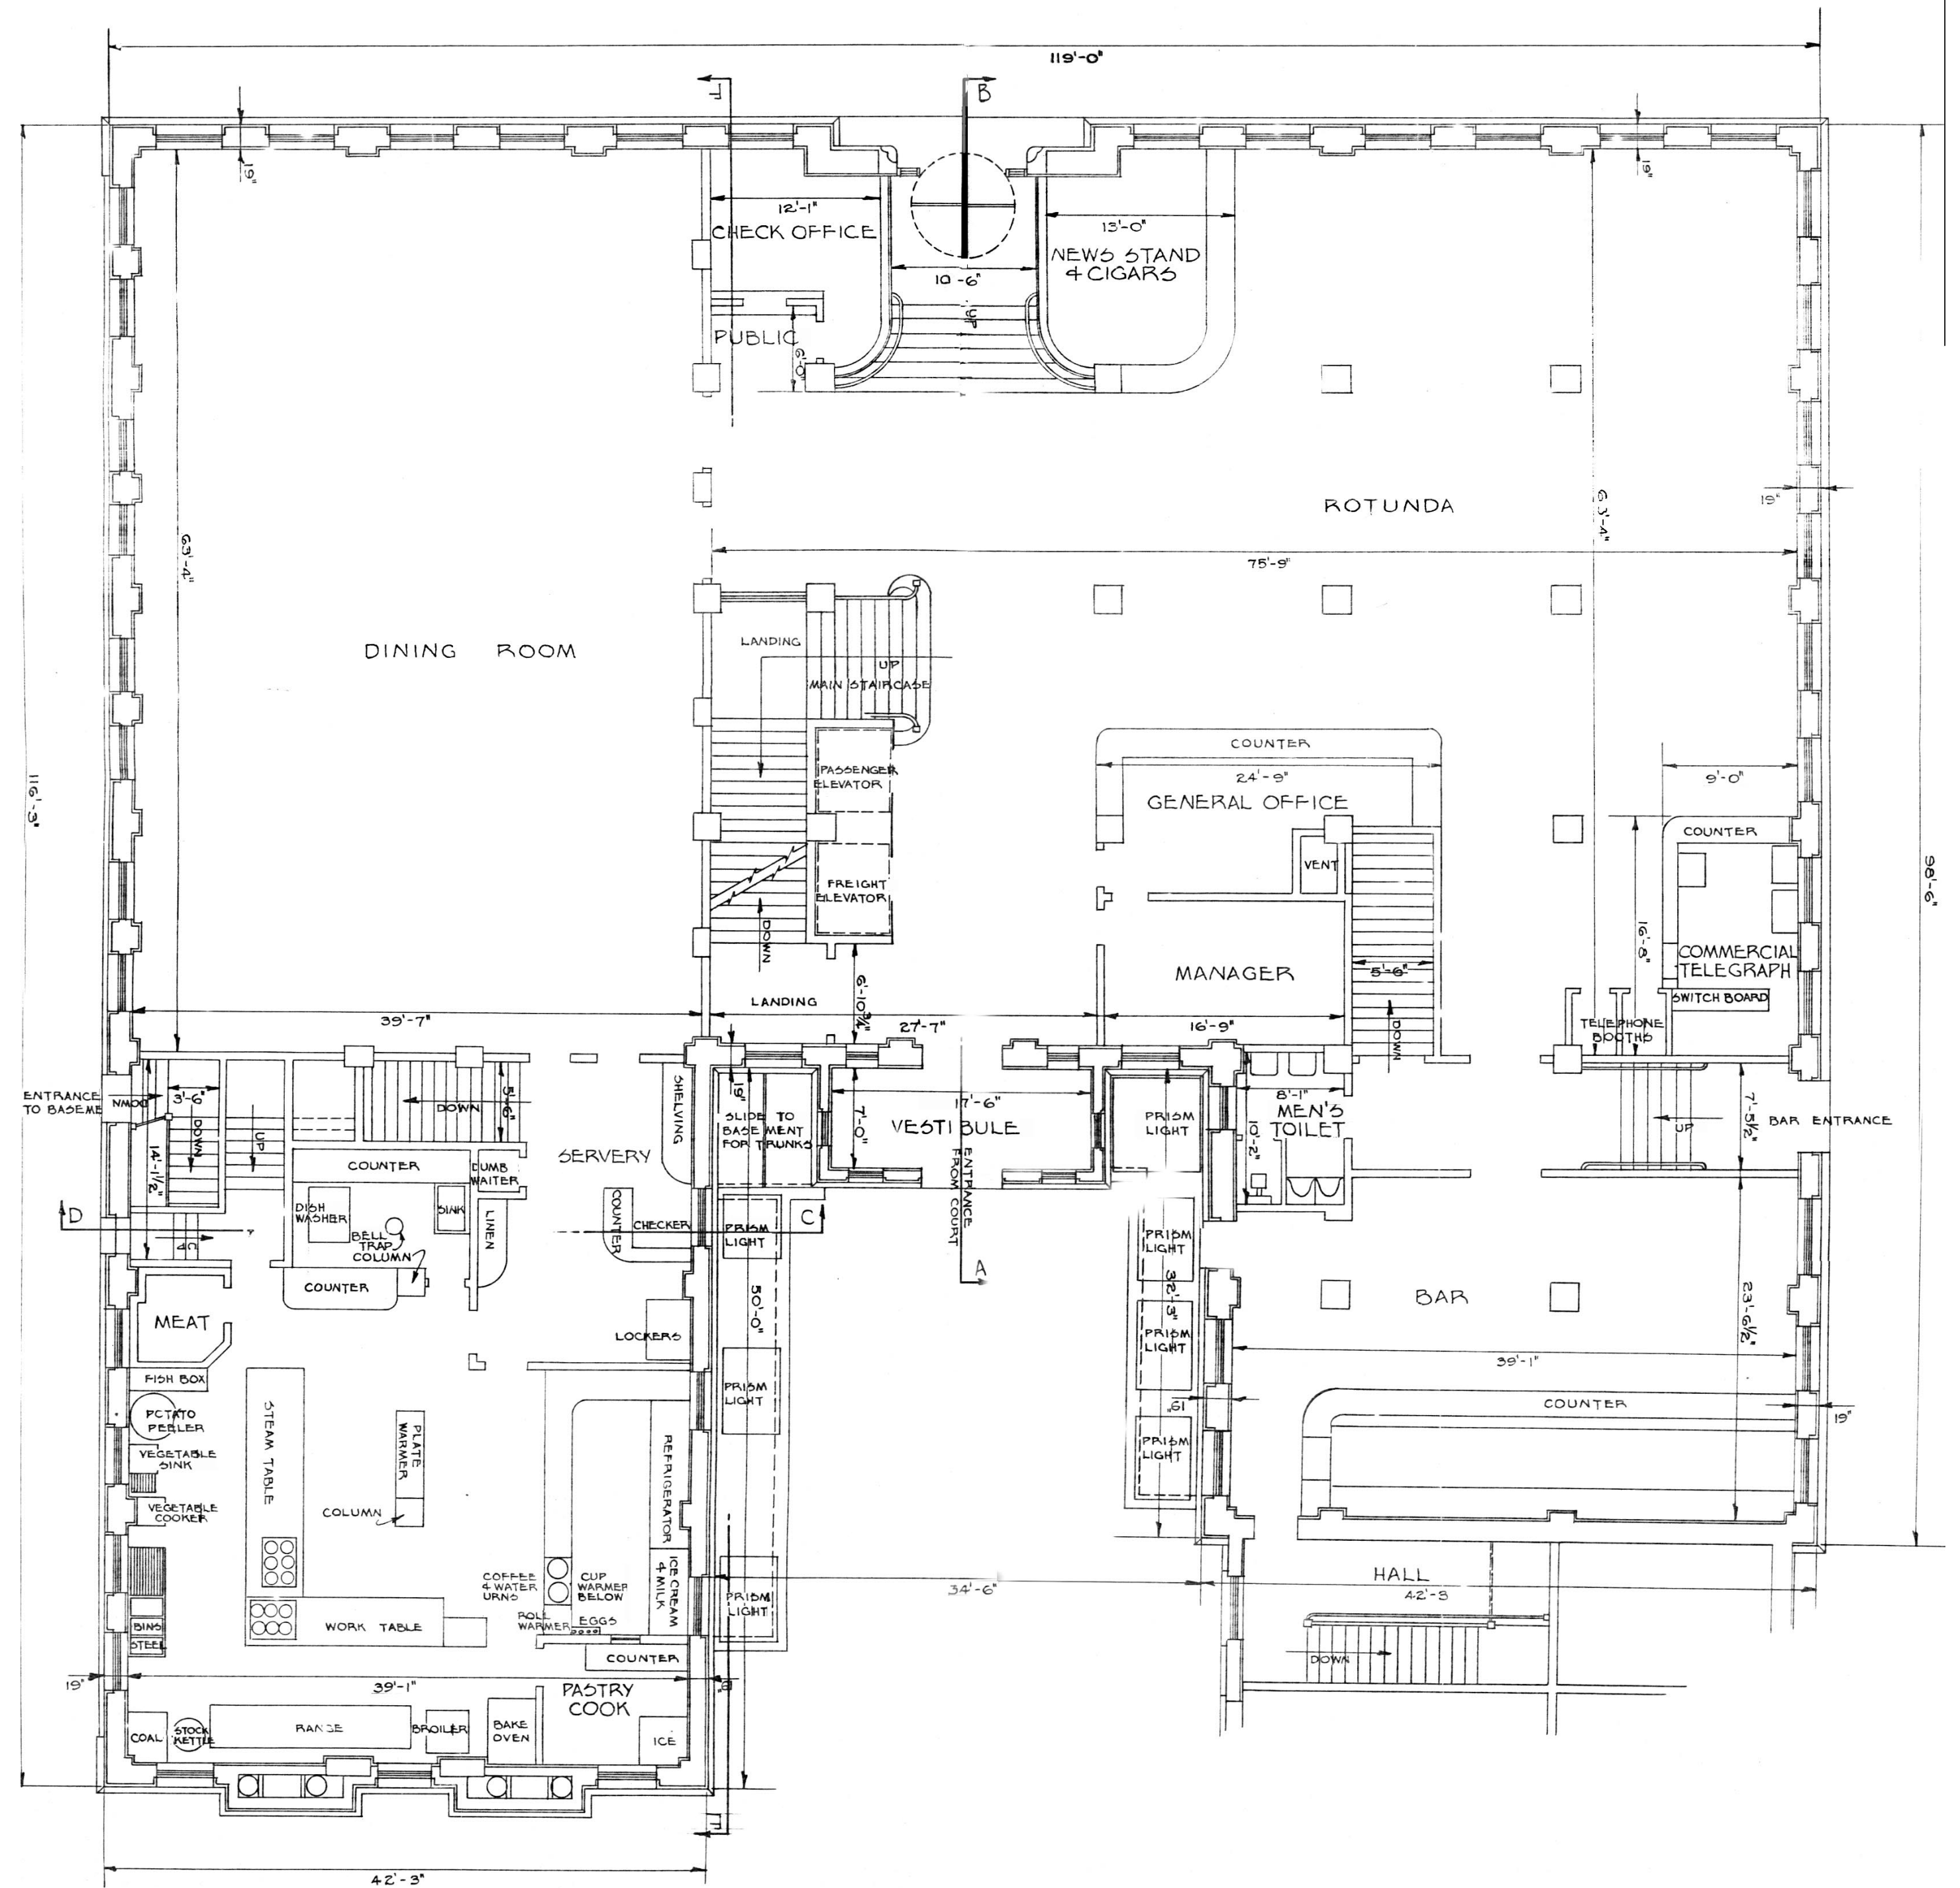

van der Zalm + associates